






FRONT ELEVATION
1/4" = 1'-0"

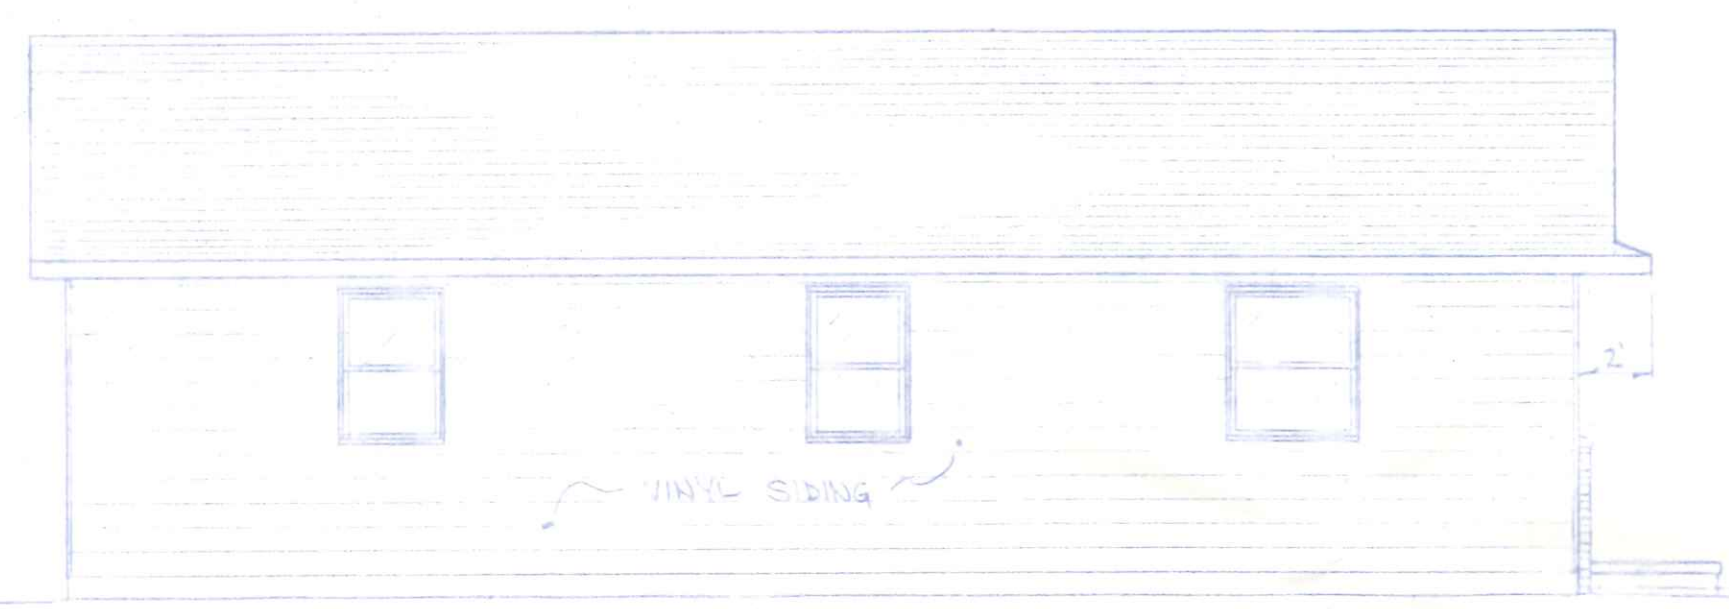

LEFT ELEVATION
3/16" = 1'-0"

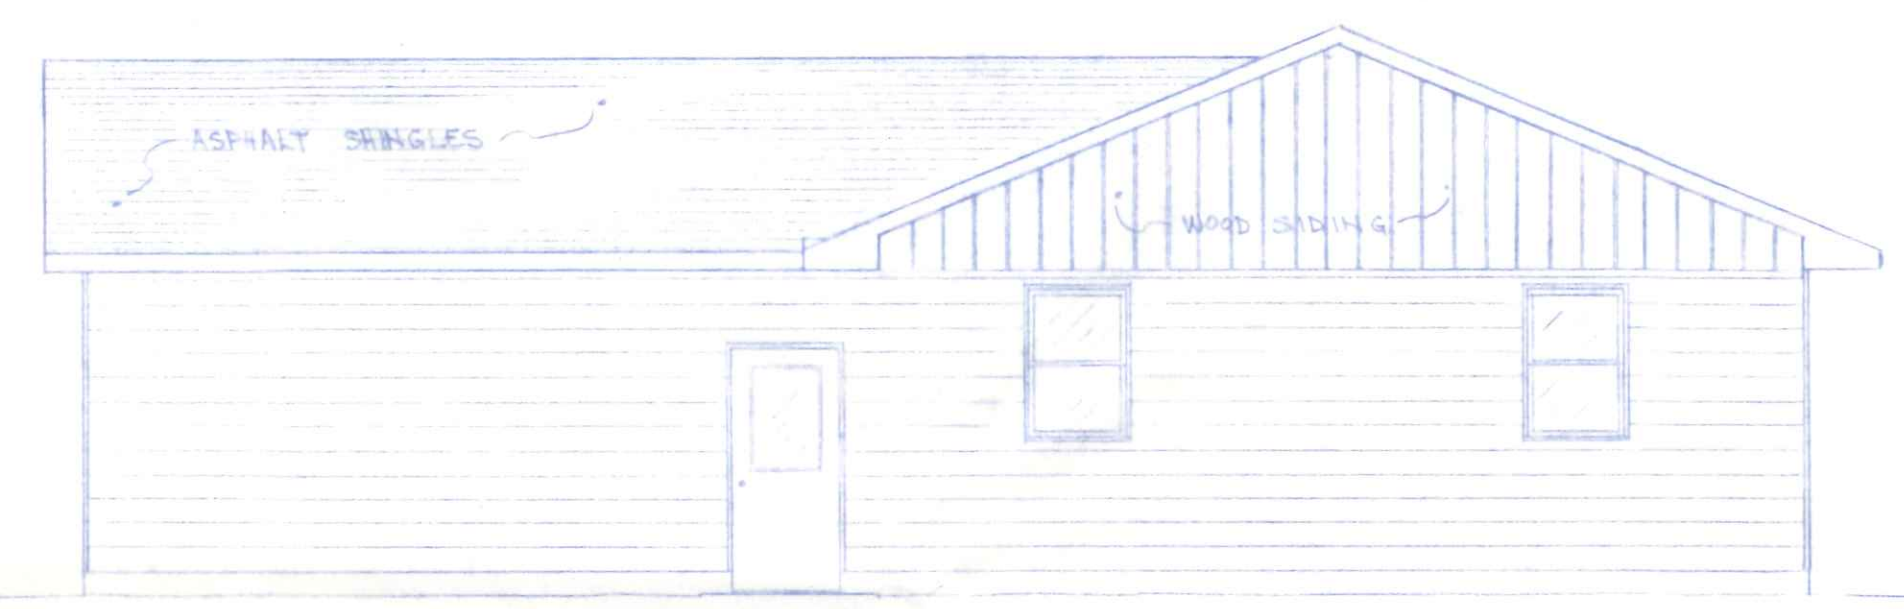

REAR ELEVATION
3/16" = 1'-0"

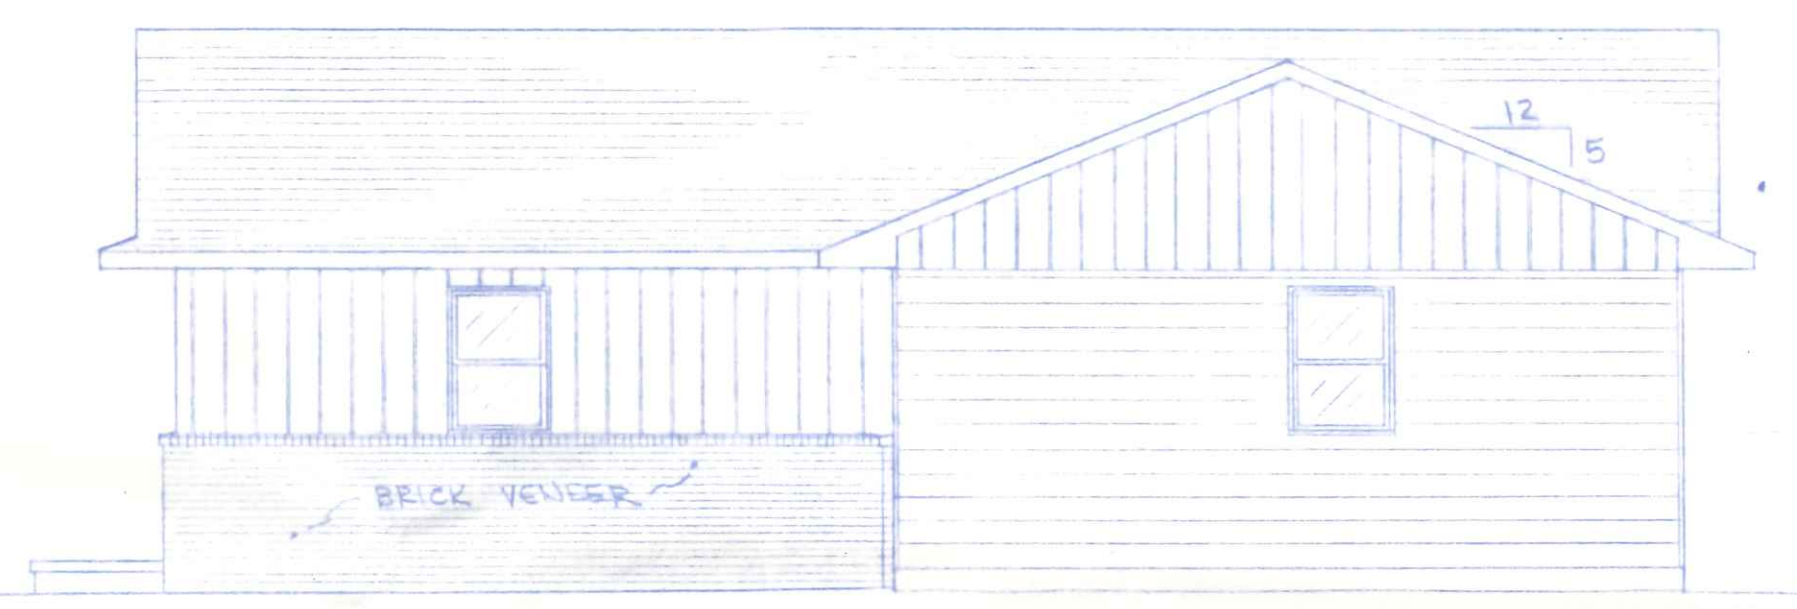


RIGHT ELEVATION
3/16" = 1'-0"


935 Melody

Scale:
AS SHOWN
Date:
JULY 86
Drawn By:
R.D.S.


BECK'S CONSTRUCTION CO.
HOUSE PLAN NO. 112

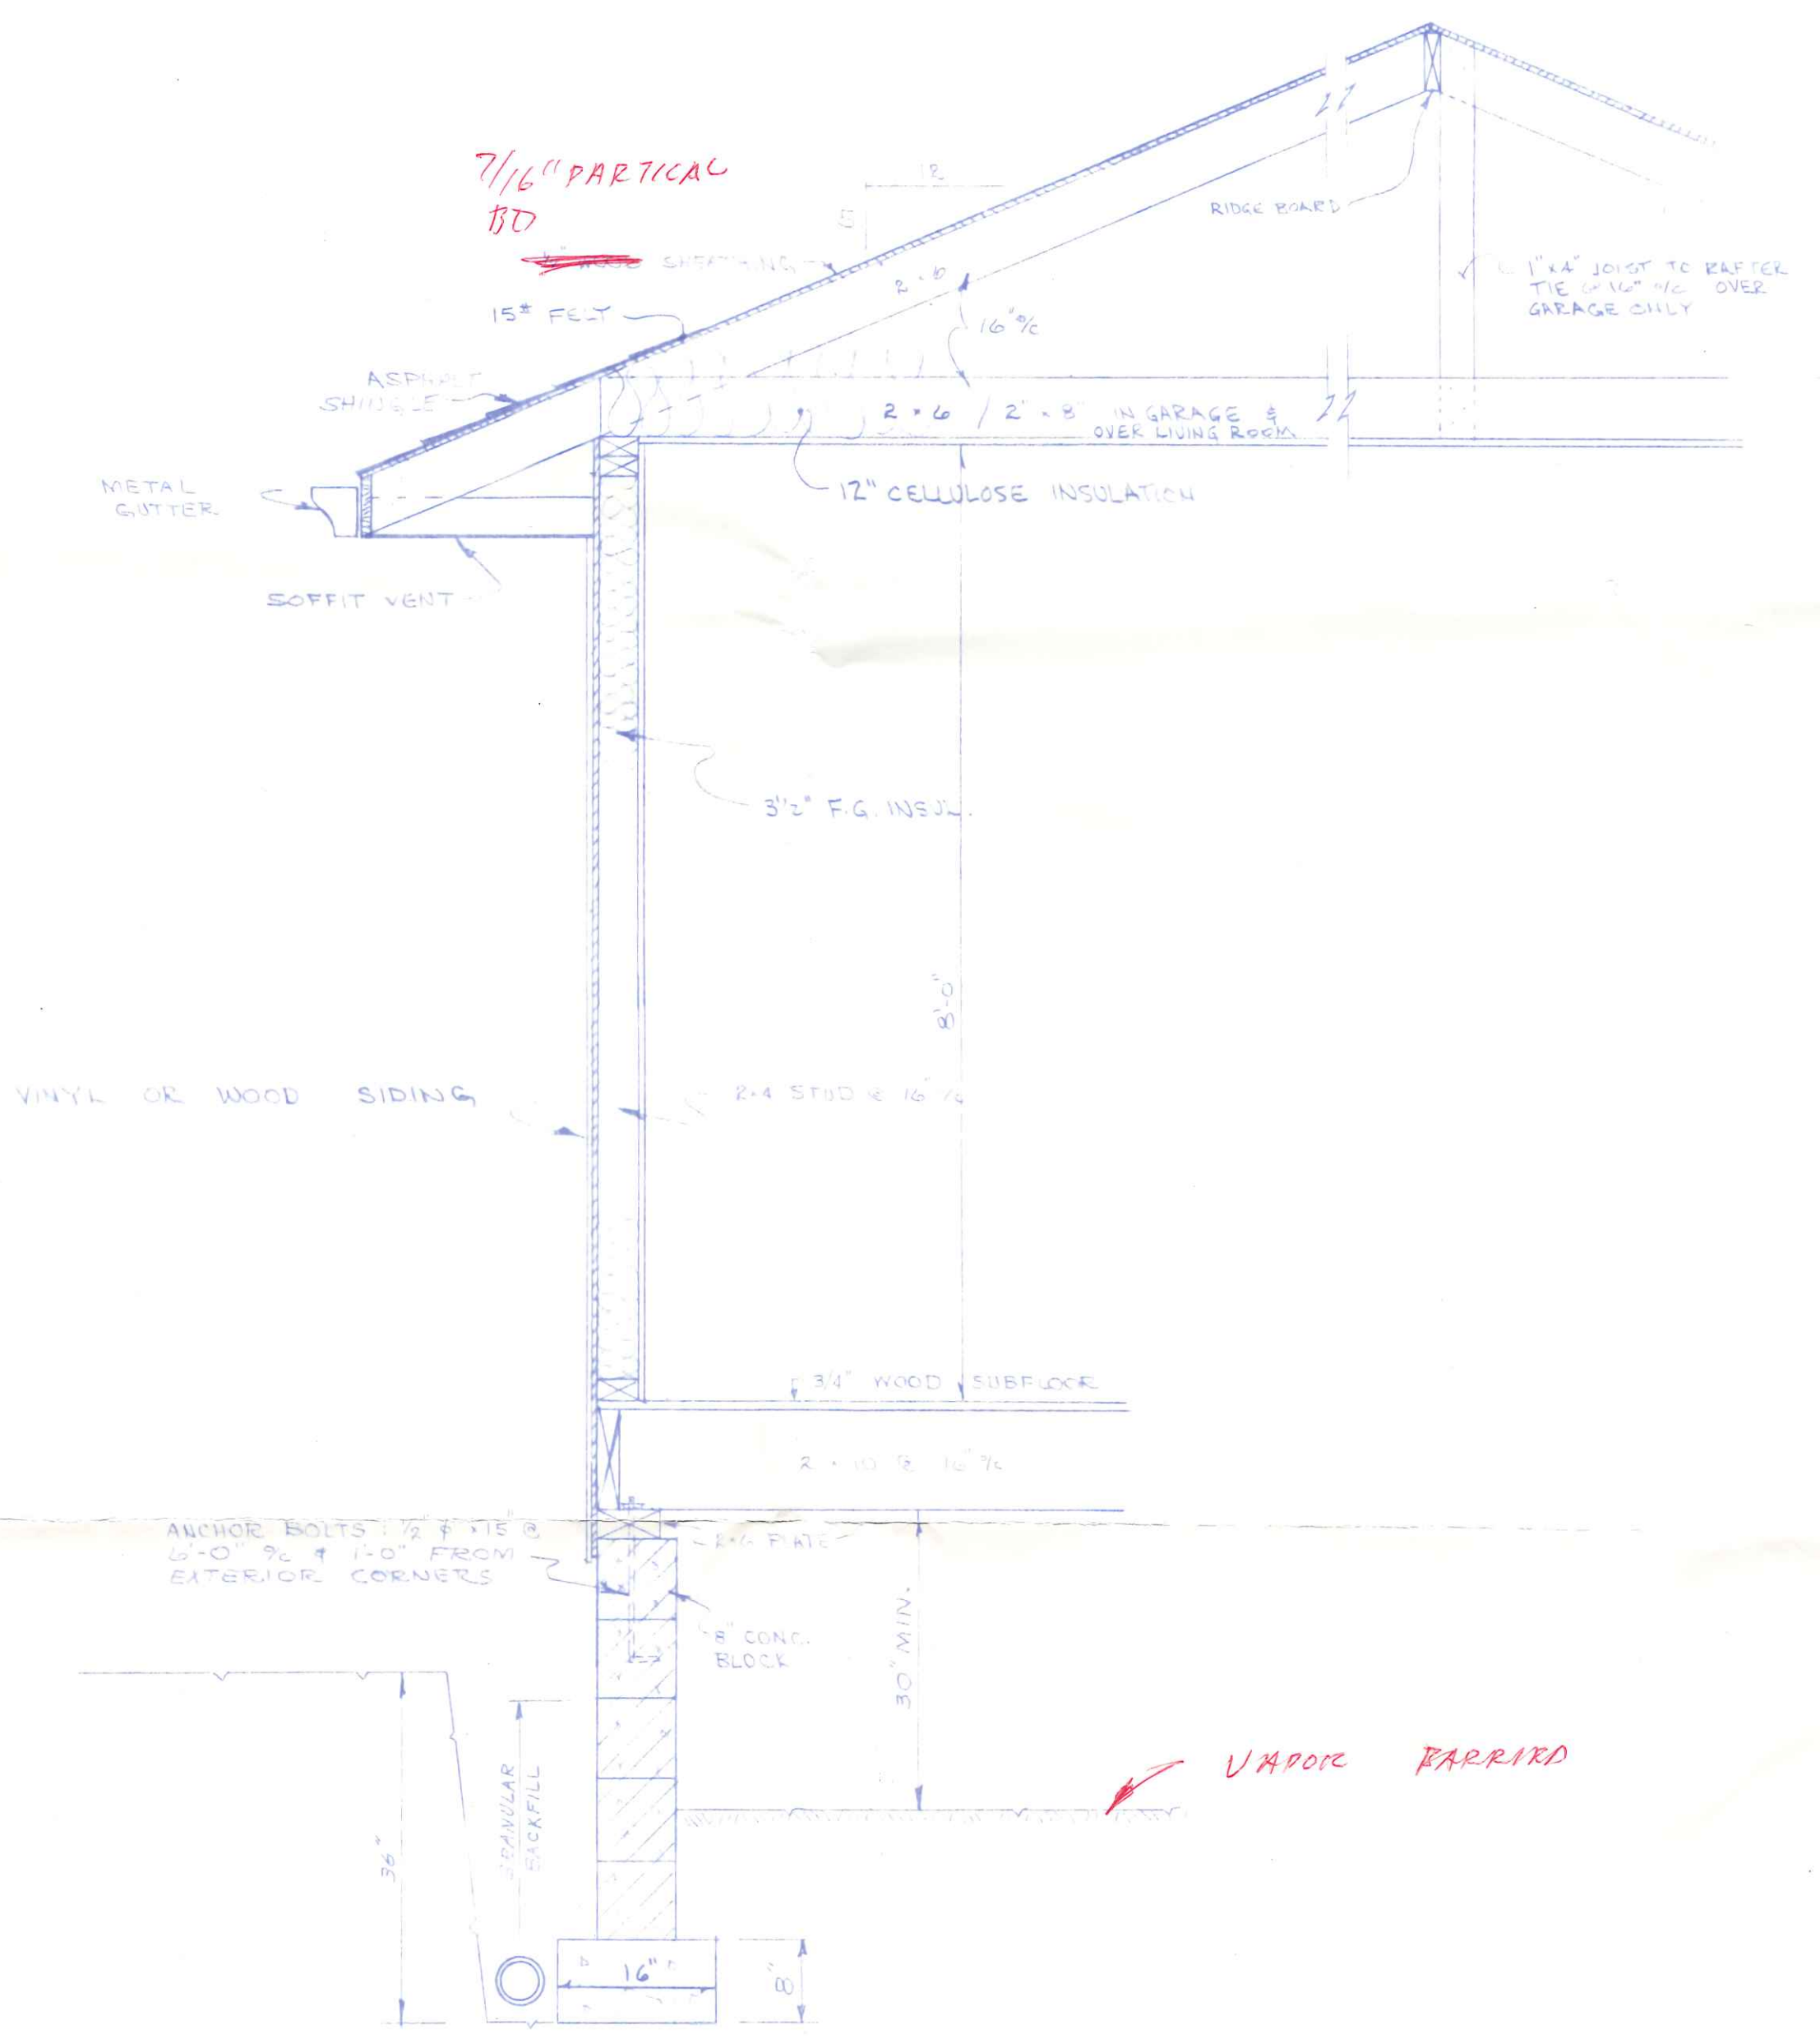

WALL SECTION
SCALE: 3/4"=1'-0"

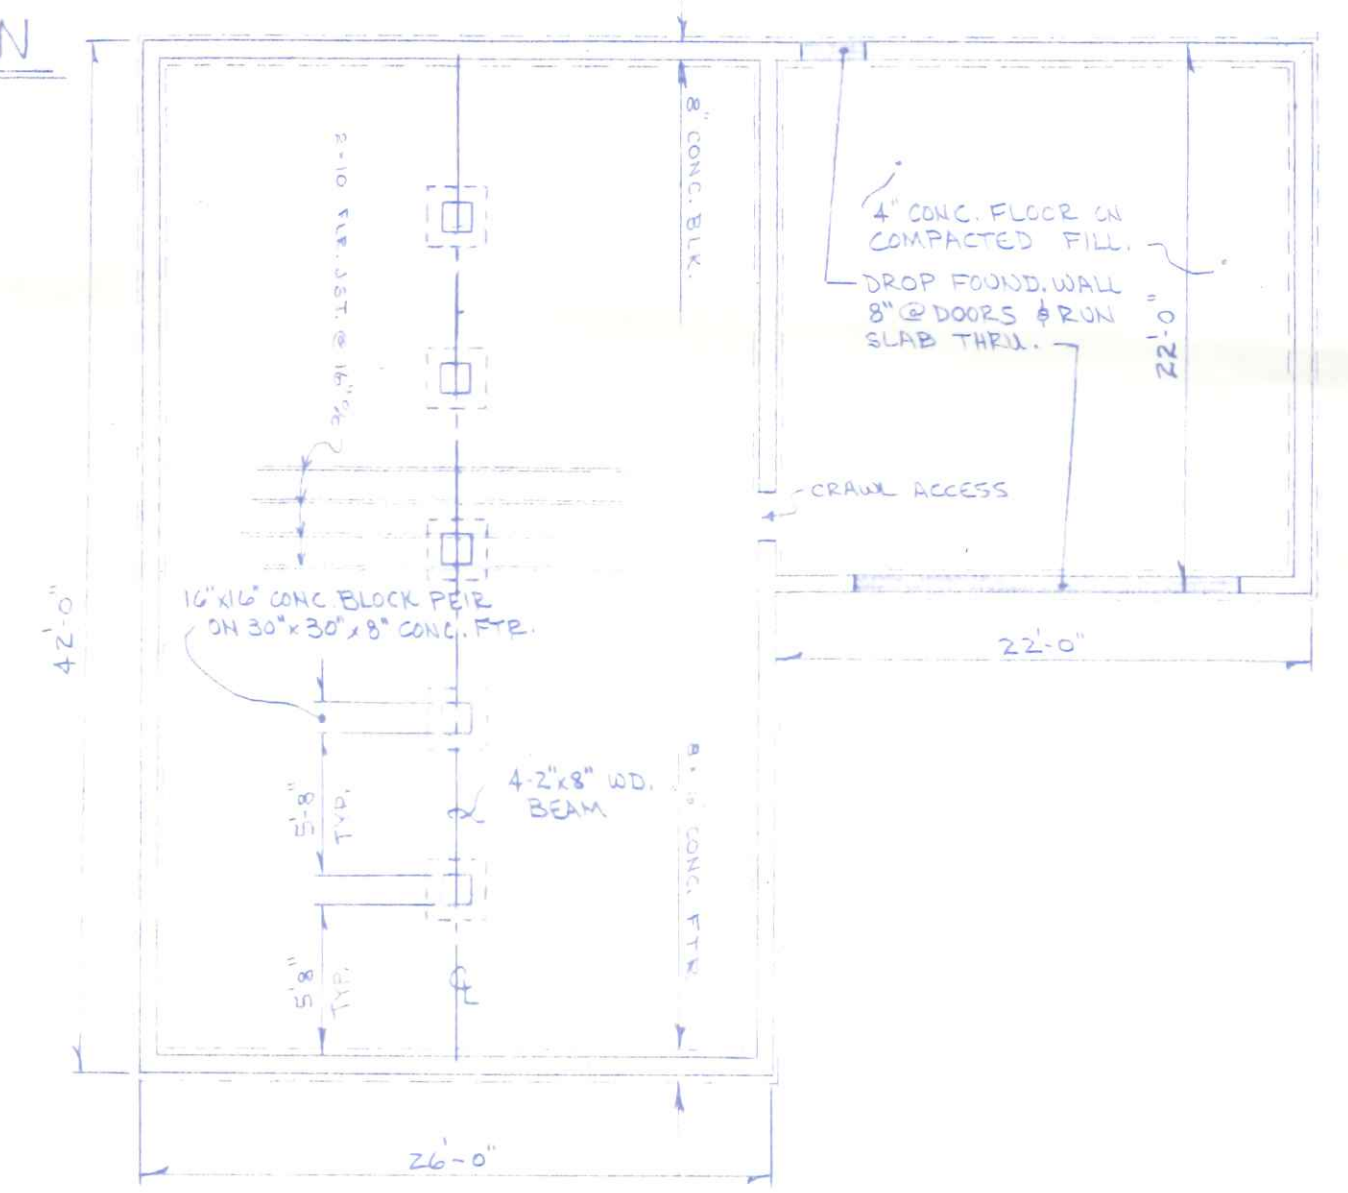

FOUNDATION PLAN
SCALE: 1/8"=1'-0"

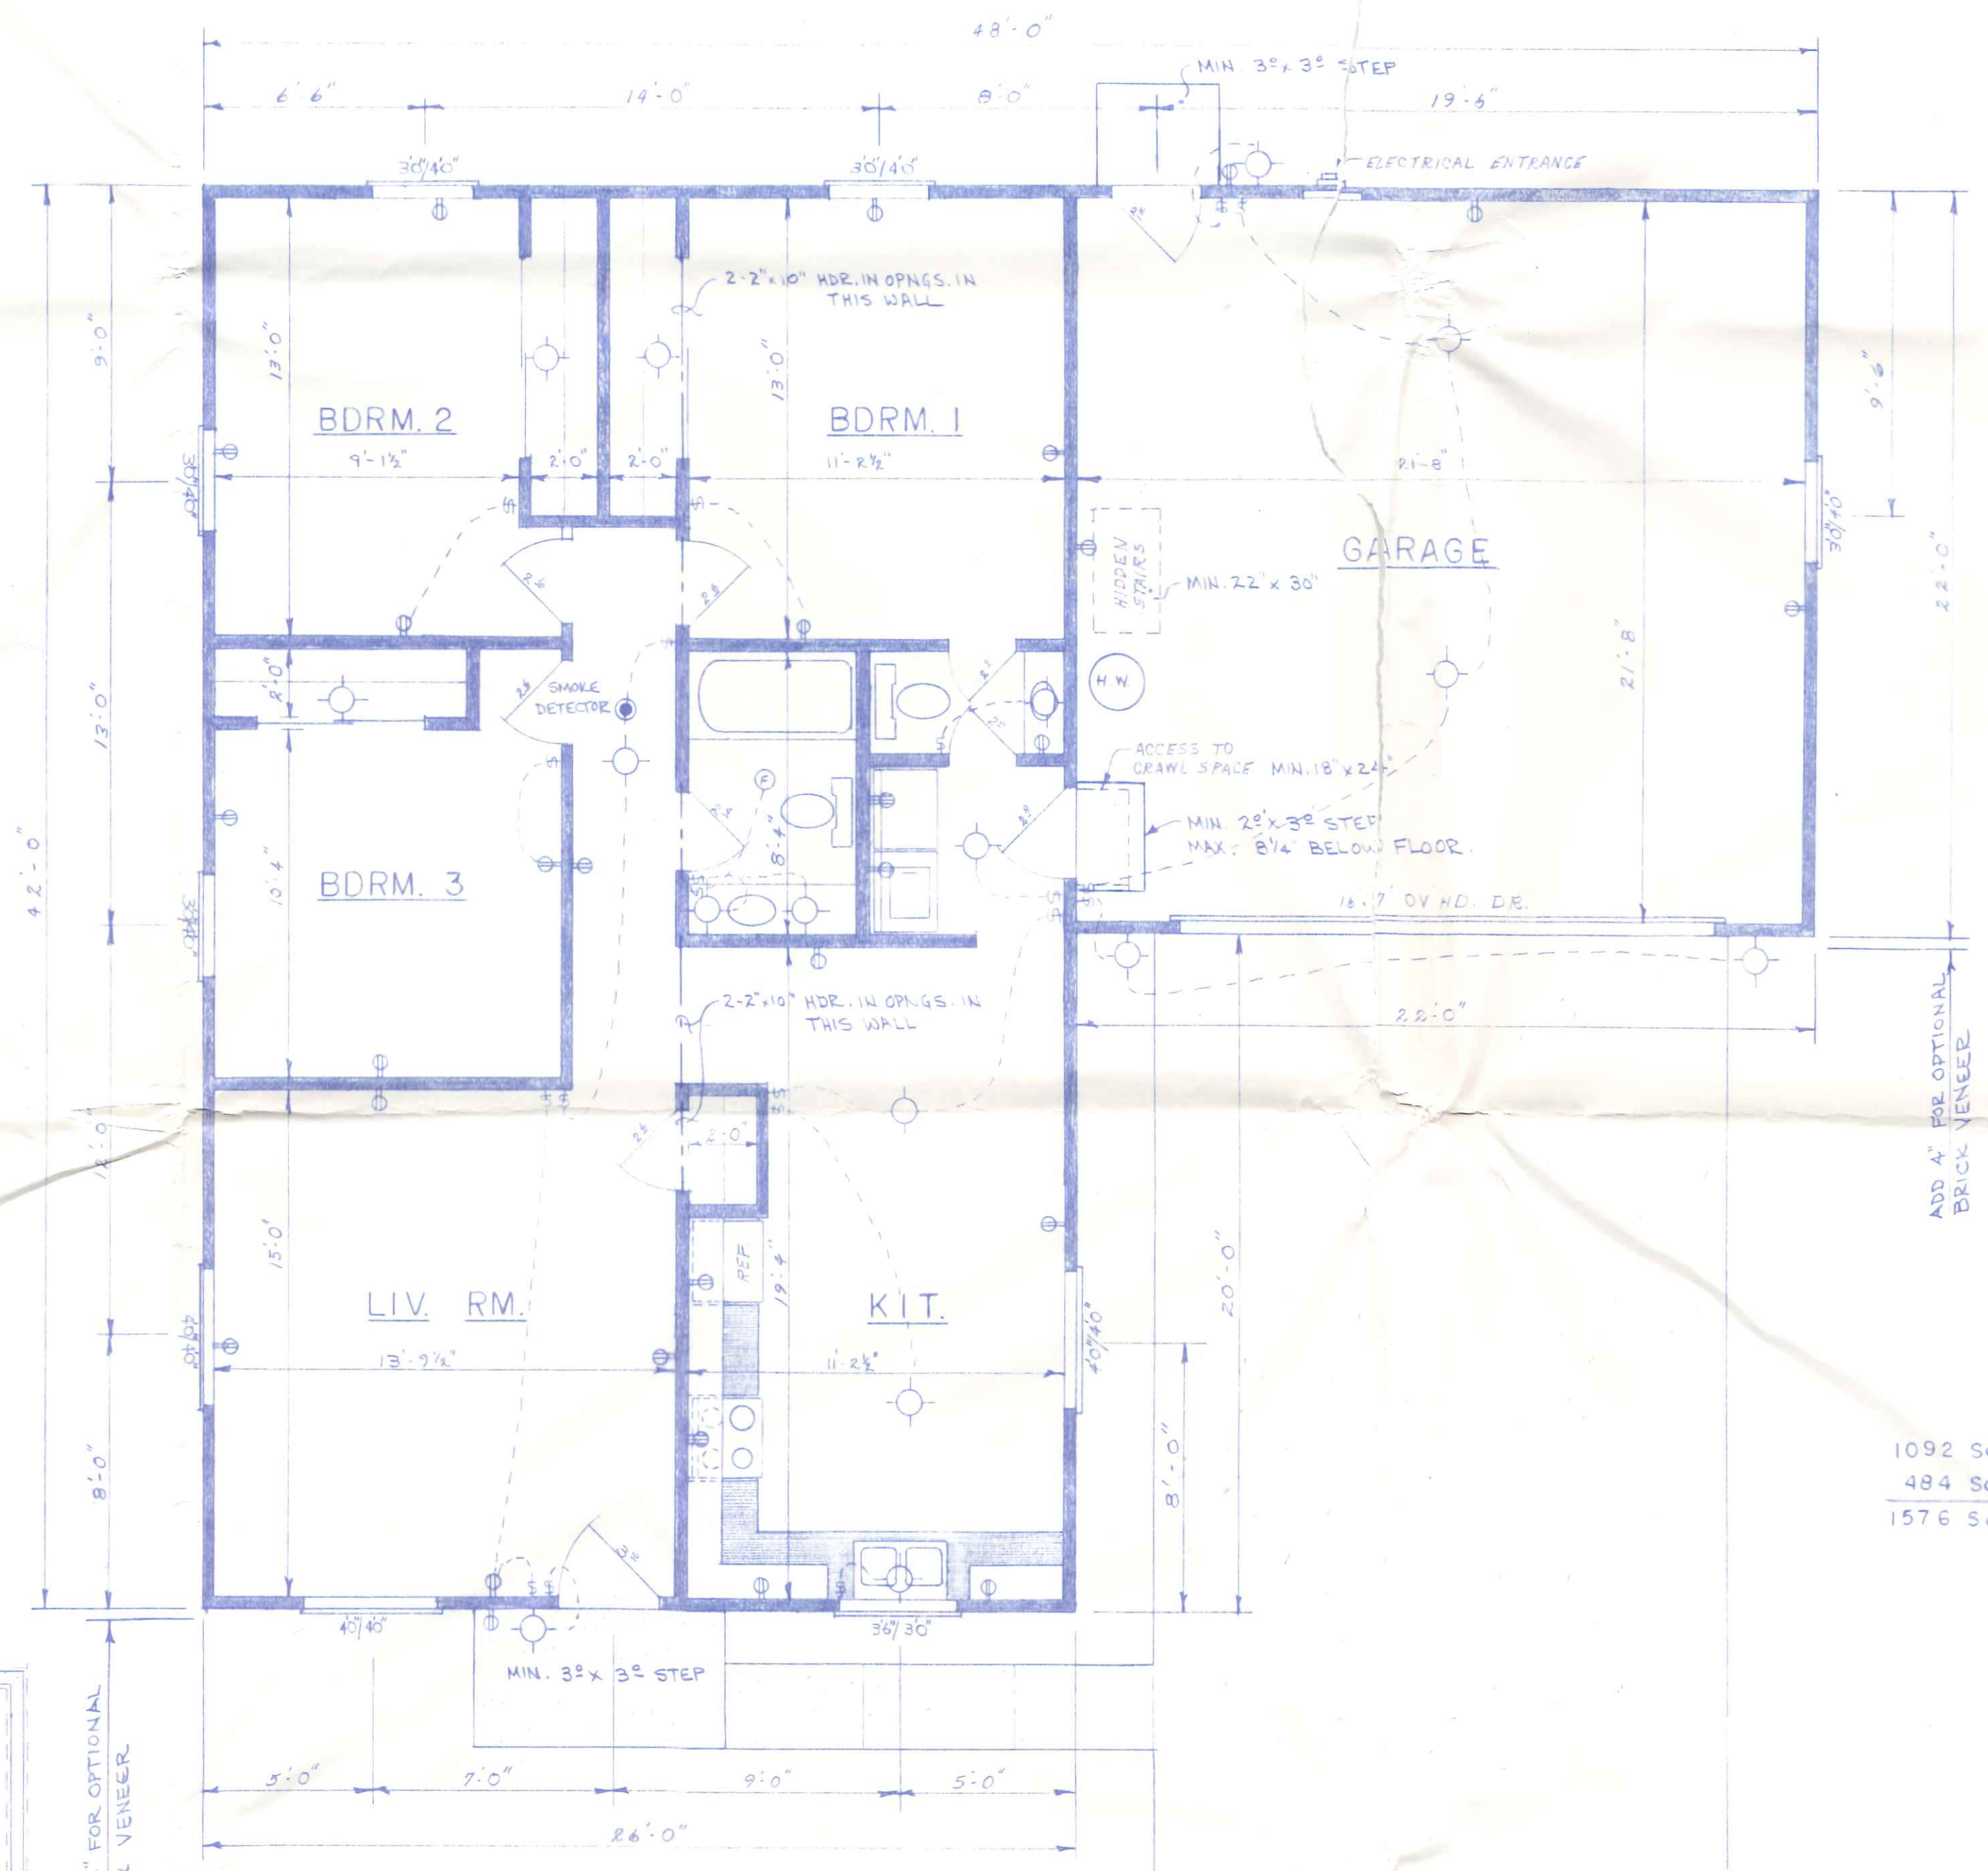

FLOOR PLAN
SCALE: 1/4"=1'-0"

1092 Sq. Ft. LIVING AREA
484 Sq. Ft. GARAGE
1576 Sq. Ft. TOTAL

- NOTES:
1. ALL EXTERIOR WALL HEADERS SHALL BE 2"x10" - EXCEPT GARAGE DOOR.
 2. ALL INTERIOR WALL HEADERS SHALL BE 2"x4" - EXCEPT WHERE NOTED.
 3. BATH, GARAGE, & EXTERIOR RECEPTILES SHALL BE G.F.C.I. PROTECTED.

Scale:
AS SHOWN
Date:
AUG. 78
Drawn:
K. WENTLING

BECK'S CONSTRUCTION CO.
HOUSE PLAN NO. 112