


PARKING LOT

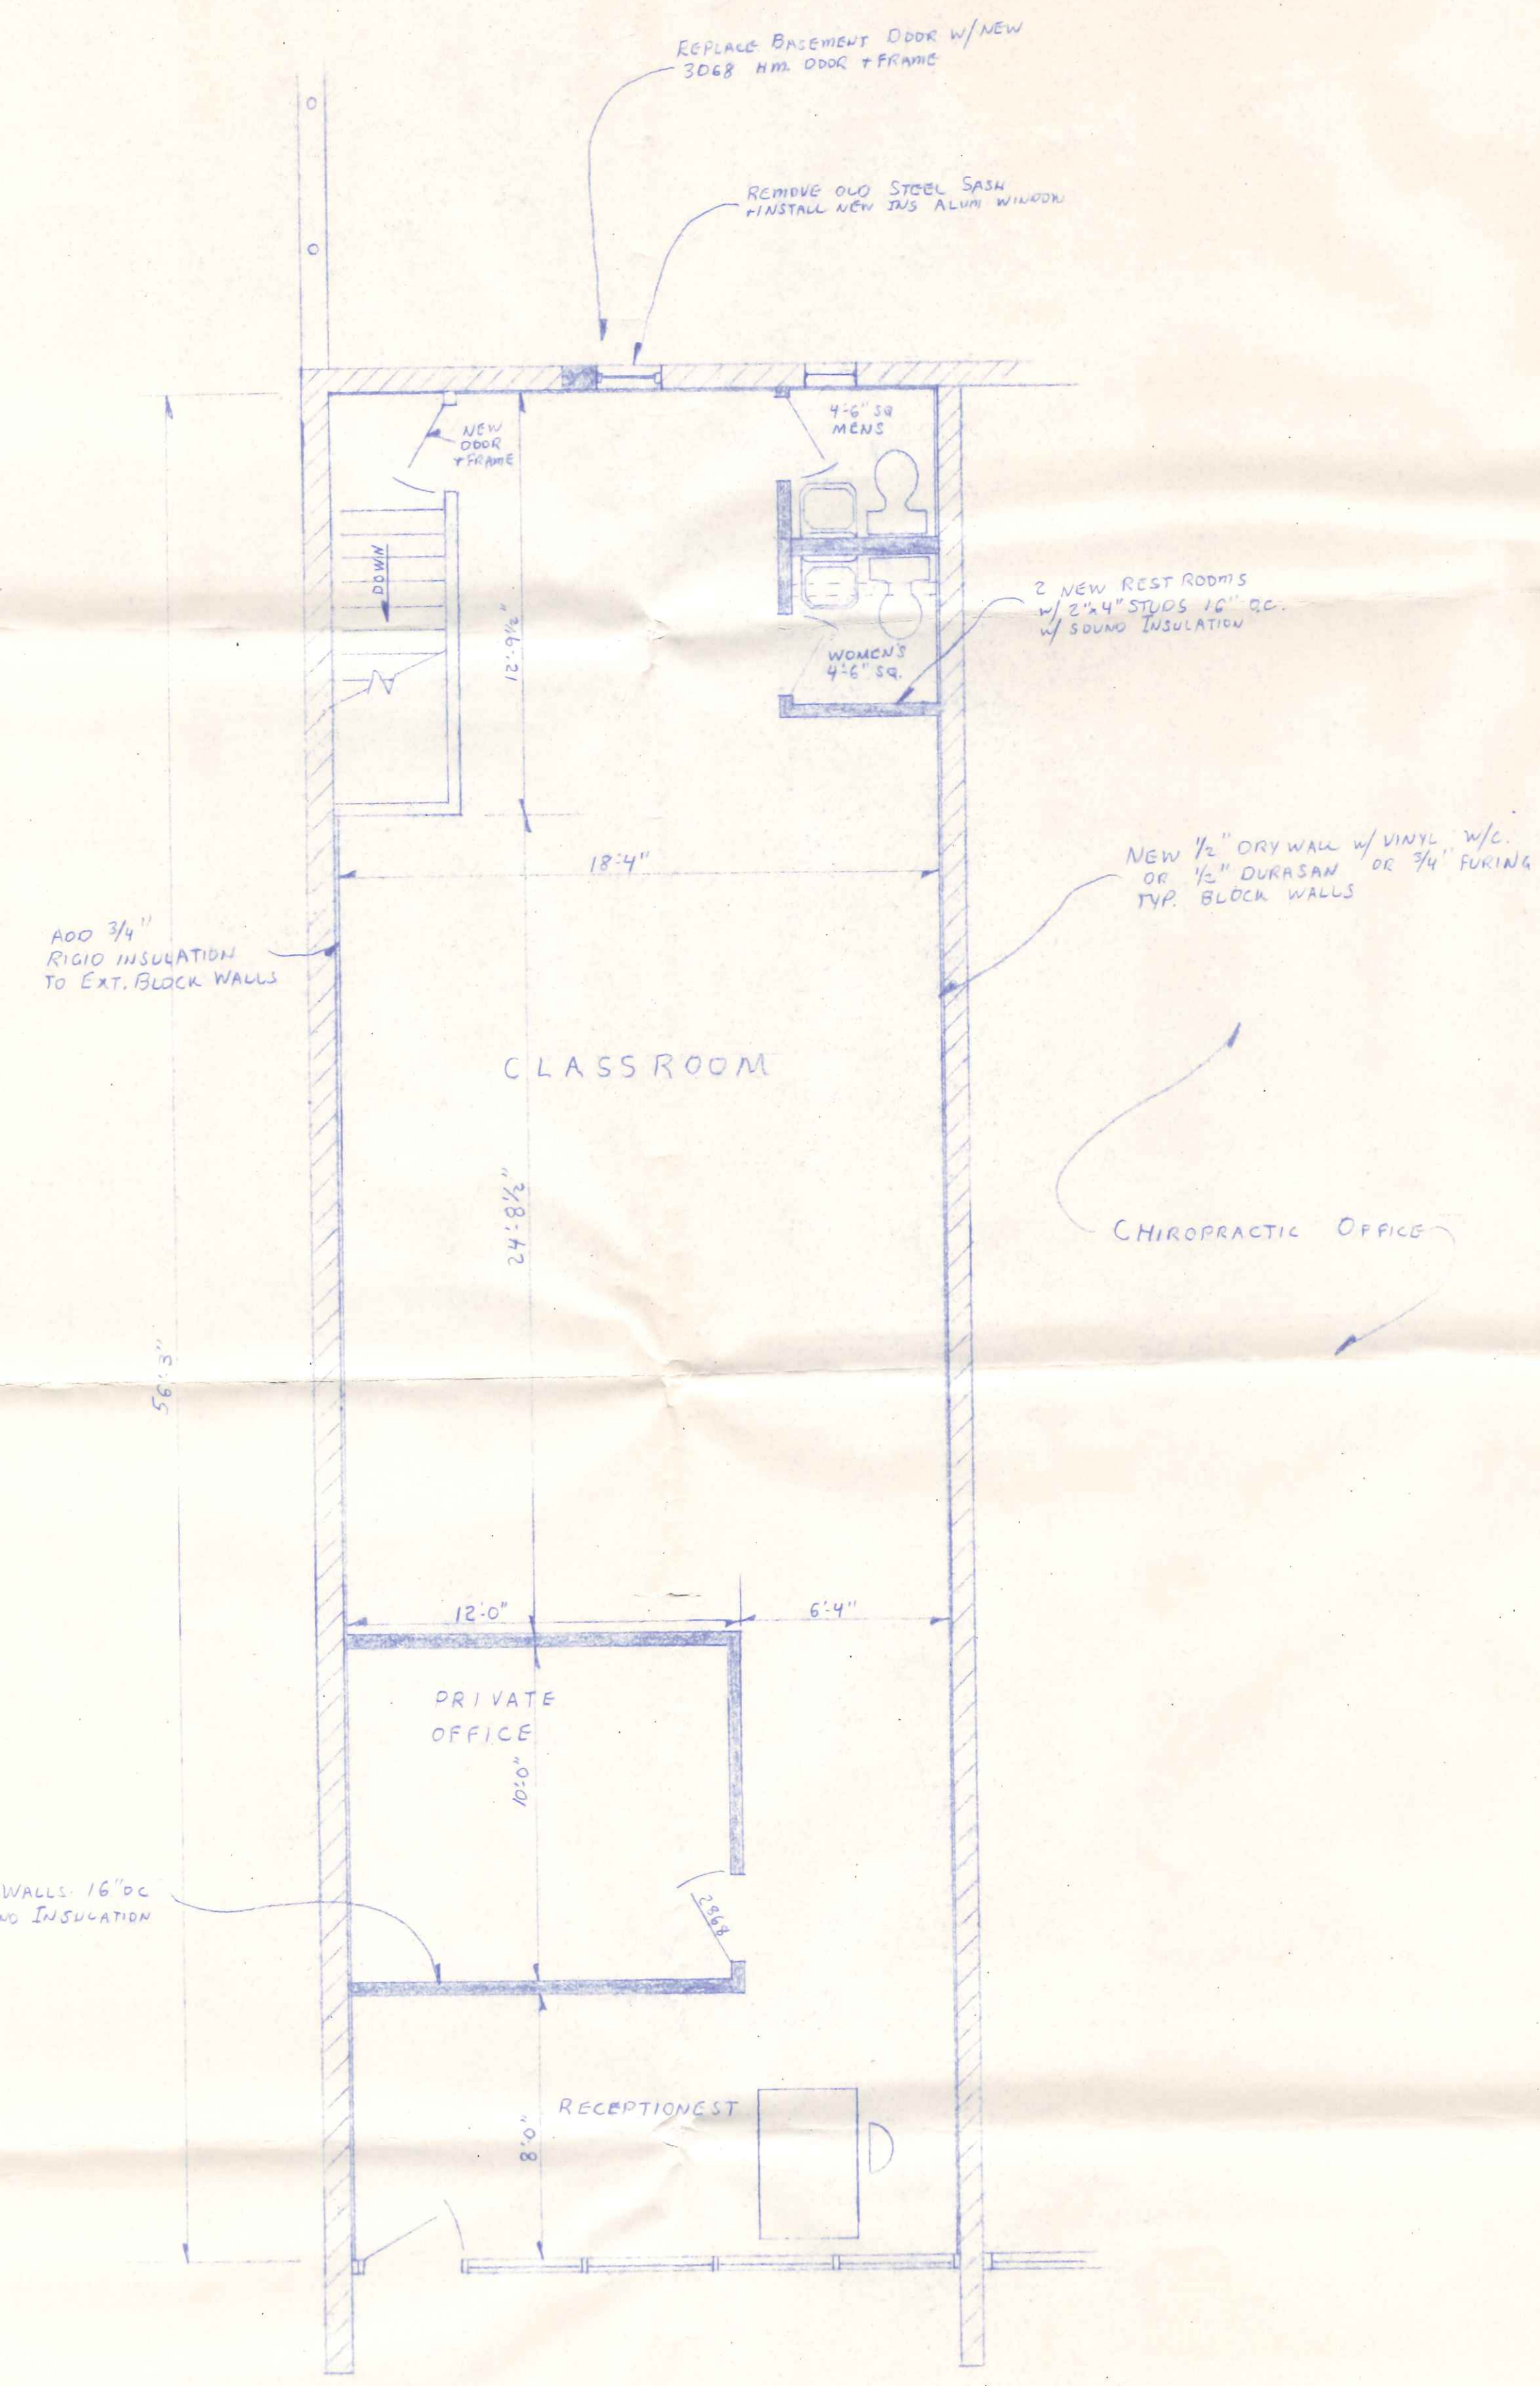

FLOOR PLAN

Scale 1/4" = 1'-0"

630 MONROE ST.

- NOTES:
- ① INSTALL NEW CARPET + SUSPENDED ACOUS. CEILINGS W/ 6" INSUL THRU-OUT.
 - ② NEW CEILING HT 8'-0"

PROPOSED RENOVATION FOR A CLASSROOM BLDG. FOR TOM SHORT 630 MONROE ST.		
SCALE: 1/4" = 1'-0"	APPROVED BY:	DRAWN BY: J.M.G.
DATE: 5/6/83		REVISED:
BY MEL LANZER C.O., GEN. CONTR. 2266 N. SCOTT ST. NAPLES, OHIO, 43545		
FLOOR PLAN		DRAWING NUMBER: A-1