

**CITY OF NAPOLEON**

**BUILDING CONSTRUCTION PERMIT**

Owner Name MURIEL E. NAPOLEON  
 Address 1475 CARROLL  
 Builder Name DEFIANCE LUMBER Co.  
 Address U.S. 24 Tel. \_\_\_\_\_

**Lot Information:**

Street No. 1475 CARROLL  
 Lot 21 Subdivision ROCKELMAN 340  
 Lot Dimensions 70x110 Lot Area 7700 Sq. Ft.  
 Yard Set Back: Front \_\_\_\_\_ Rear \_\_\_\_\_  
 Side \_\_\_\_\_ Side \_\_\_\_\_

**Building Information:**

Residence  Commercial \_\_\_\_\_ Industrial \_\_\_\_\_  
 Single  Double \_\_\_\_\_ Multiple \_\_\_\_\_ New Construction \_\_\_\_\_ Addition \_\_\_\_\_ Remodel \_\_\_\_\_  
 Size: Length \_\_\_\_\_ Width \_\_\_\_\_ No. of Stories \_\_\_\_\_  
 Floor Area: 1st Floor \_\_\_\_\_ 2nd Floor \_\_\_\_\_ 3rd Floor \_\_\_\_\_ Basement \_\_\_\_\_  
 Unfinished Attic \_\_\_\_\_ Garage FRAME  
 Foundation: Piers \_\_\_\_\_ Full Basement \_\_\_\_\_ Part Basement \_\_\_\_\_  
 Concrete \_\_\_\_\_ Block \_\_\_\_\_  
 Walls: Frame \_\_\_\_\_ Block \_\_\_\_\_ Brick \_\_\_\_\_ Other \_\_\_\_\_  
 Electrical Outlets: 120v \_\_\_\_\_ 240v \_\_\_\_\_  
 Plumbing: Fixtures \_\_\_\_\_ Traps \_\_\_\_\_ Vents \_\_\_\_\_ Heating \_\_\_\_\_ Air Conditioning \_\_\_\_\_  
 Additional Information: NEW GARAGE

Date 8-29-61 Applicant Signature \_\_\_\_\_  
 Owner - Builder - Agent

Permit No. 101  
 Issued AUGUST 29 1961  
 By ROBERT C. JONES  
 Building Inspector

Estimated Cost \_\_\_\_\_

Fees	Base	Plus	Total
Construction			
Basement			
Detached Garage	<u>2.00</u>	<u>1.50</u>	<u>3.50</u>
Plumbing			
Electrical			
Heating			
Air Conditioning			
Total			<u>3.50</u>

**Certificate of Occupancy**

Date \_\_\_\_\_


Final inspection of building construction authorized by the above Permit has been made. Construction is completed substantially in conformity with the approved plans and permission is hereby granted to occupy such building in compliance with such legal use and occupancy as may be authorized under the provisions of the zoning ordinance of the City of Napoleon.

\_\_\_\_\_  
 Building Inspector

NAPOLEON BUILDING DEPARTMENT (SAMPLE DRAWING)

VENTS NONE Ridge  
 ROOFING \_\_\_\_\_  
 UNDERLAYMENT 15# FELT  
 SHEATHING 7/16" OSB

1475 Oakdale

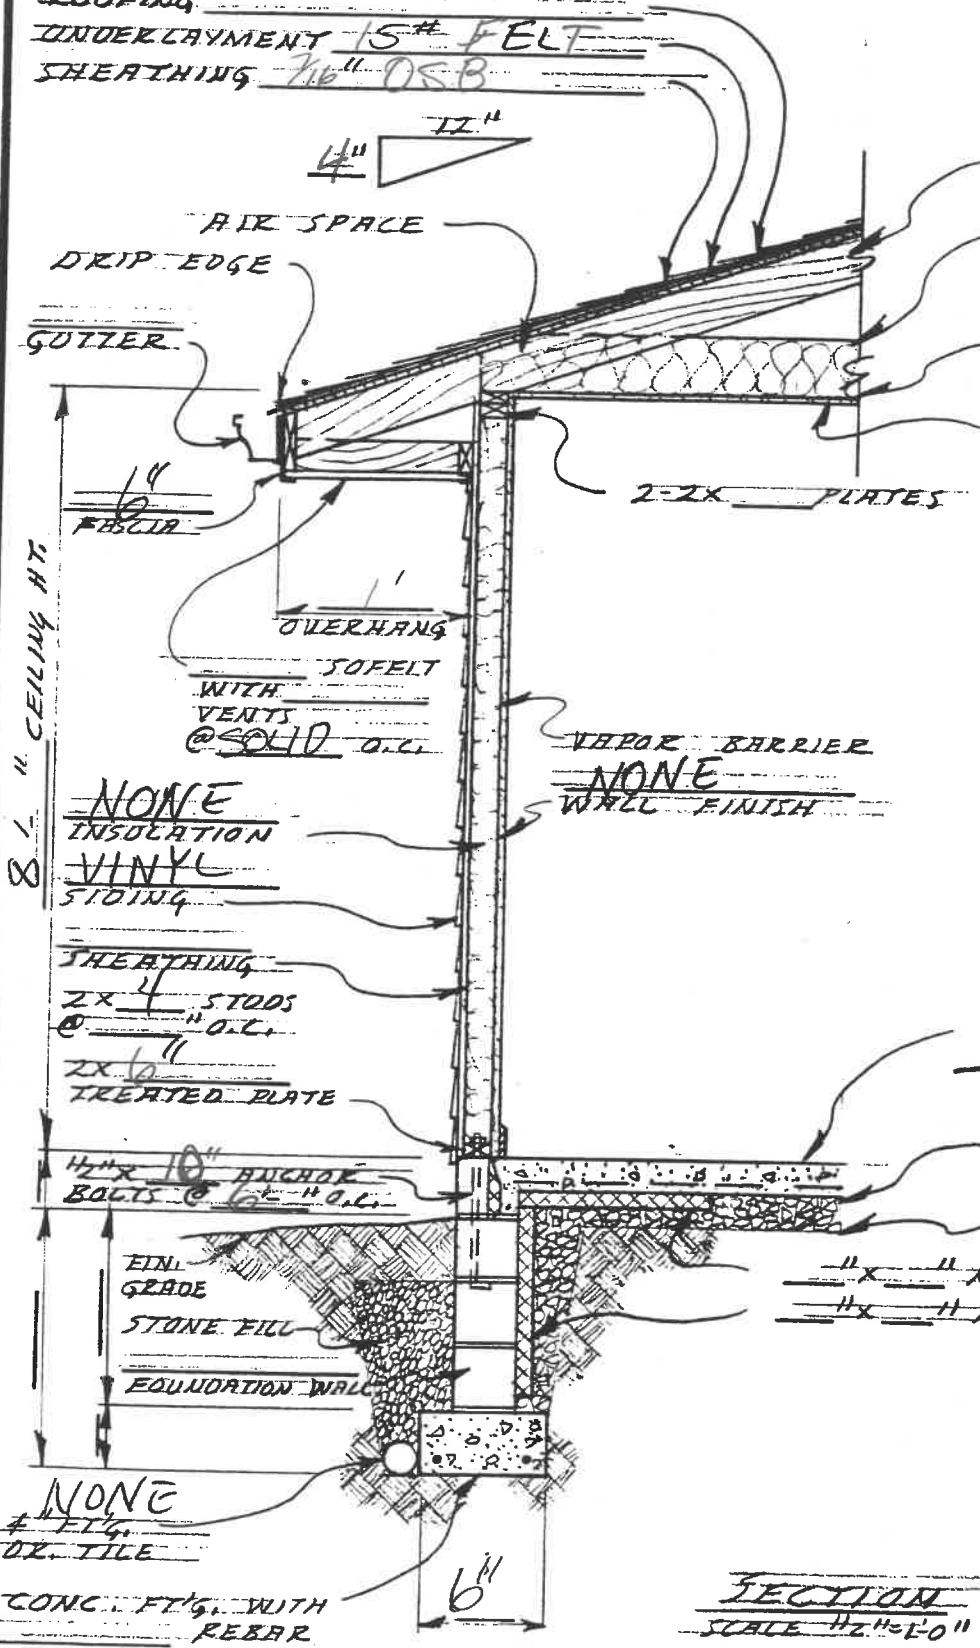


2x 6" RAFTERS  
 @ 16" O.C.  
2x 10" CEILING JOISTS  
 @ 16" O.C.  
NONE  
 CEILING INSULATION  
NONE  
 FINISH CEILING

TYPE OF FRAMING LUMBER \_\_\_\_\_  
 \_\_\_\_\_  
 \_\_\_\_\_  
2x12  
 SIZE OF HEADERS

JOIST  
2x8" TREATED  
" CONCRETE SLAB  
W/ 6x6" WIRE MESH

VAPOR BARRIER  
STONE FILL  
1" x 1" RIGID INSULATION HORIZ.  
1" x 1" RIGID INSULATION VERT.

NONE  
# FTG. DR. TILE  
CONC. FT'G. WITH REBAR

SECTION   
 SCALE 1/2" = 1'-0"

DATE \_\_\_\_\_

WALL SECTION @ SLAB ON GRADE

DWG. NO. OF \_\_\_\_\_

4-11-89 E/H