



OLD CREEK SQUARE
A SUBDIVISION OF LOT 5C
SITE PLAN

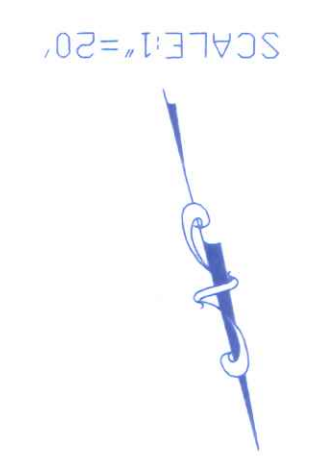

OLD CREEK SQUARE
SUBDIVISION OF LOT 5G
SITE PLAN

SCALE: 1"=20' DATE: 10/01/03 DWN.BY: ZMM
BRYAN ENGINEERING & SURVEYING
ANTHONY H. HOEFFEL
128 S. LYNN ST. BRYAN, OH 43506
1-419-636-2060

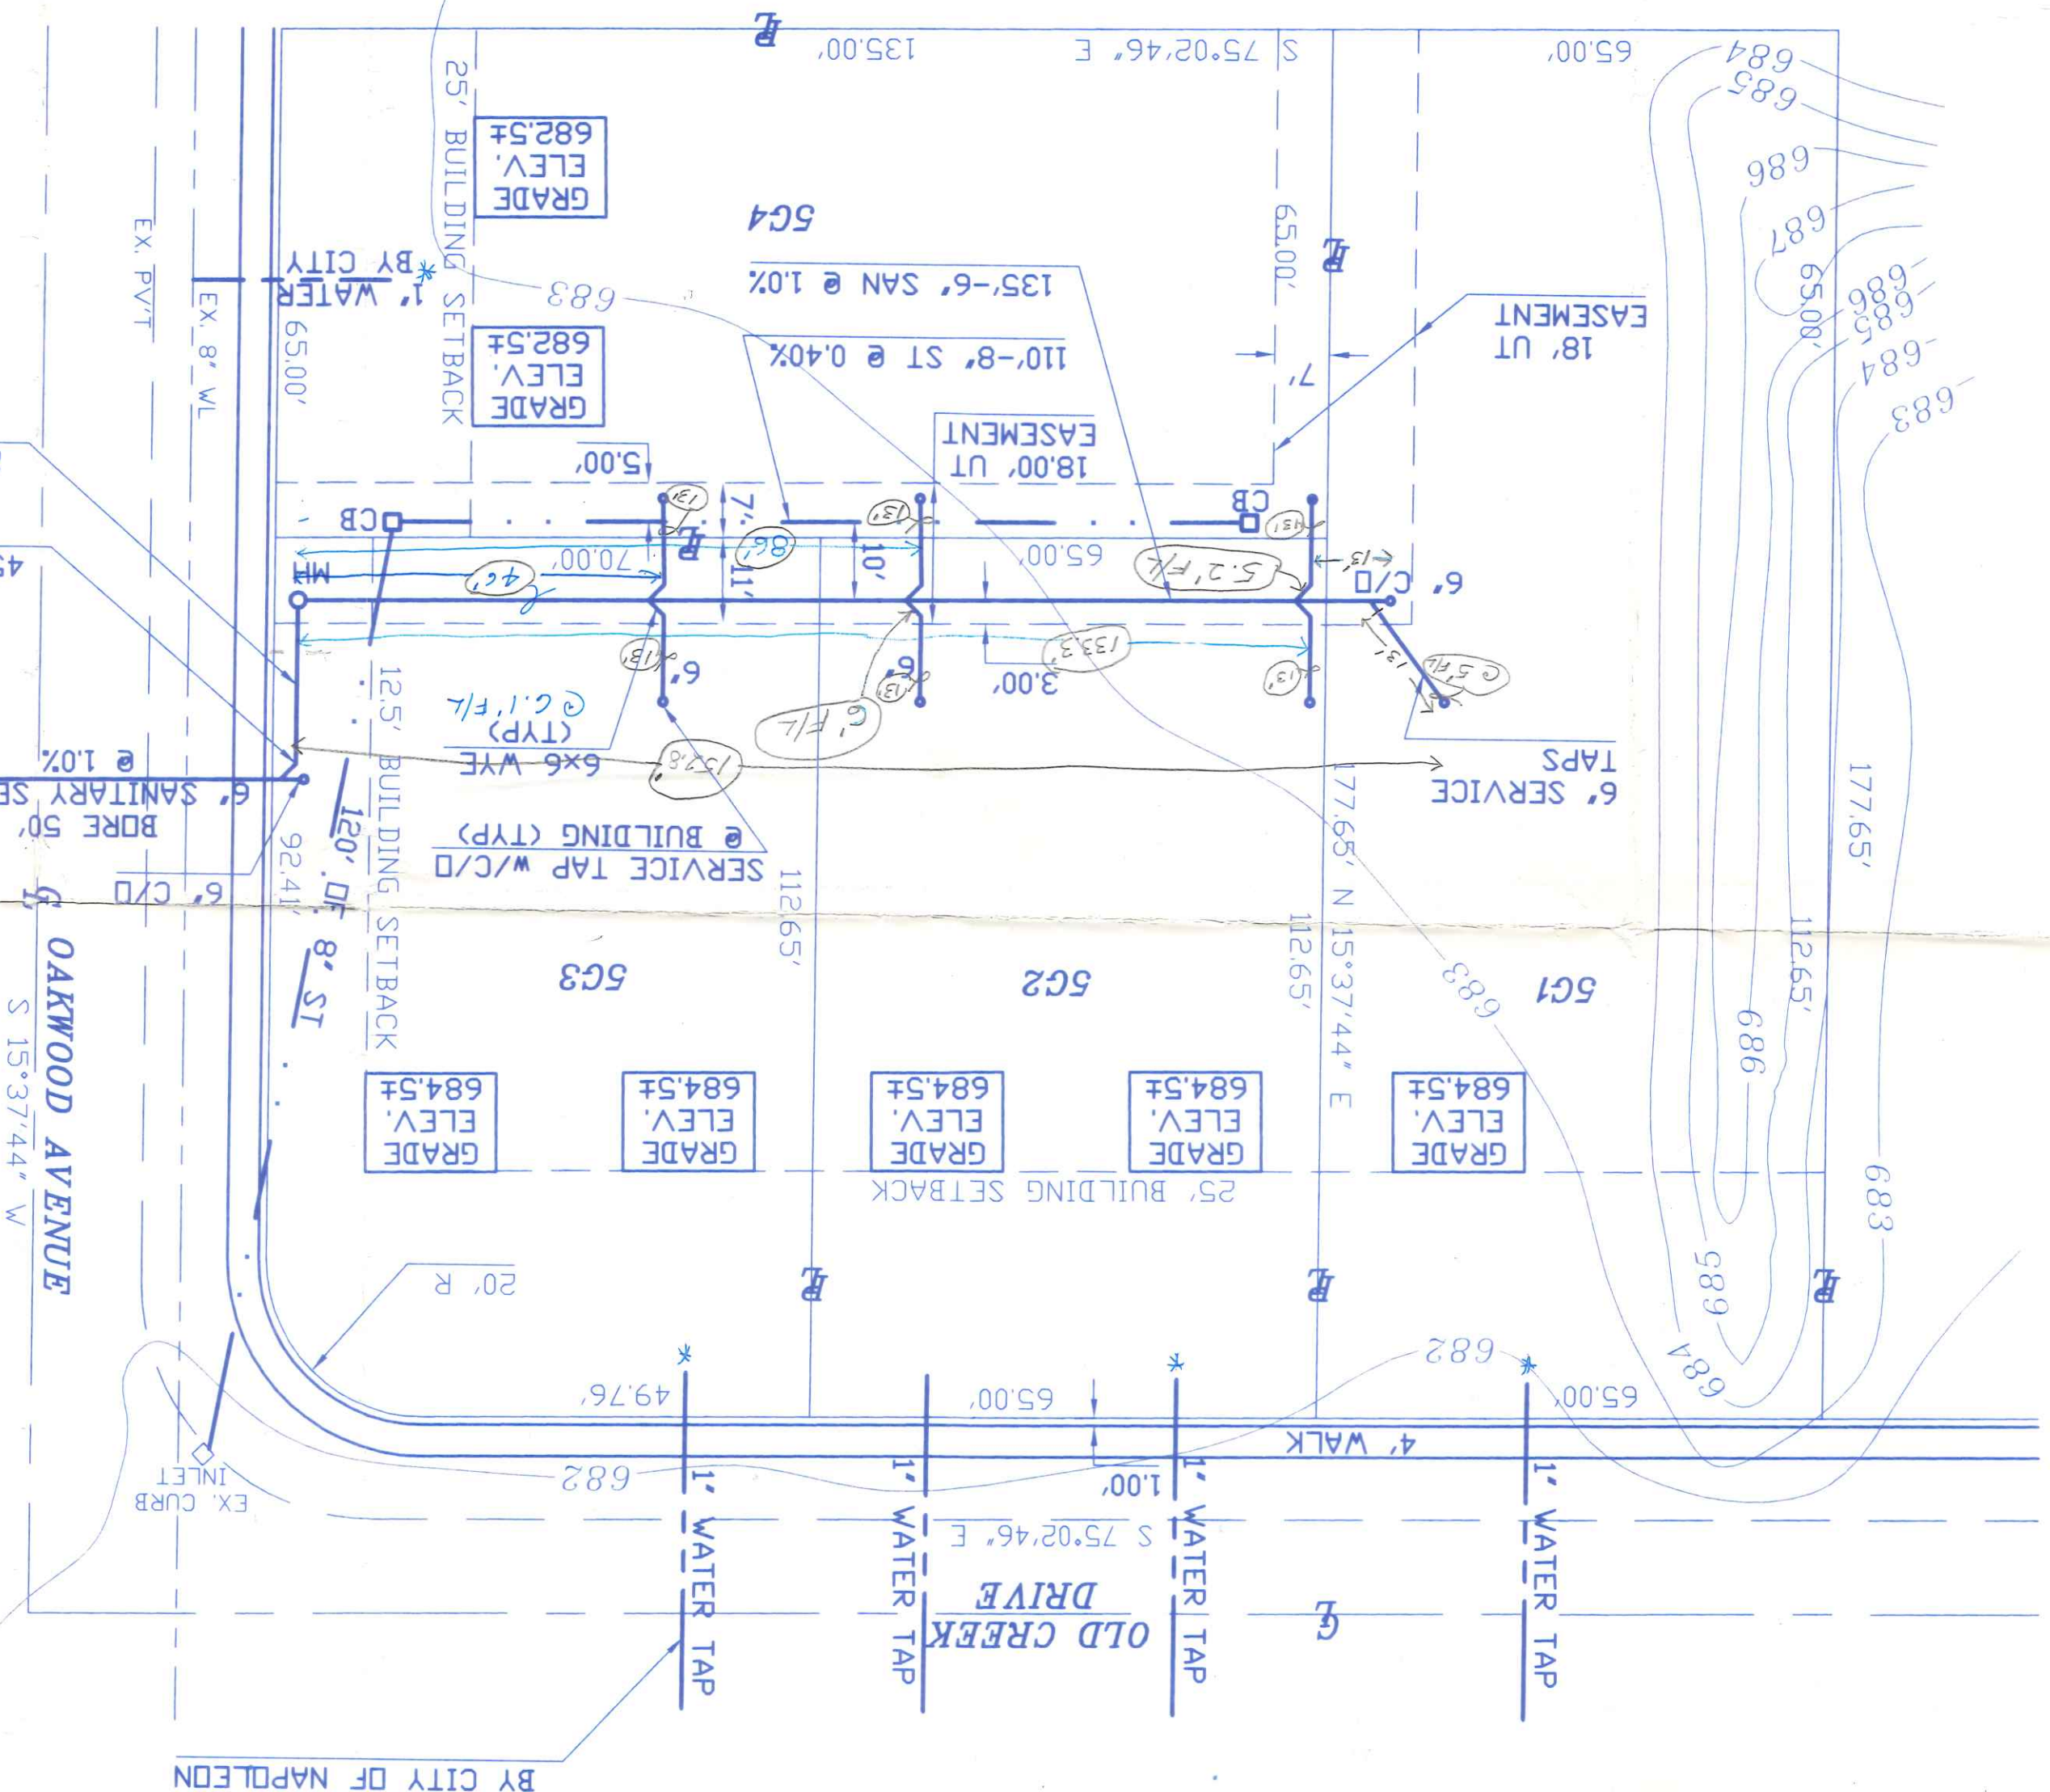

GRADE ELEVATION OF BUILDING AT
SETBACK LINE NOT TO BE LESS
THAN 2 FEET NOR MORE THAN 3
FEET ABOVE CURB GRADE.

* to be installed now

NOTES
ROOF DRAINS, FOUNDATION DRAINS,
& OTHER CLEAN WATER CONNECTIONS
TO THE SANITARY SEWER ARE PROHIBITED.
18" VERTICAL & 10' HORIZONTAL SEPARATION
& SANITARY SEWER.

1435 Oakwood