



City of Napoleon, Ohio

Zoning Department

255 West Riverview Avenue, P.O. Box 151

Napoleon, OH 43545

Kevin Schultheis Code Enforcement / Zoning Administrator

Telephone: (419) 592-4010 Fax: (419) 599-8393

www.napoleonohio.com

COMMERCIAL ZONING PERMIT

Issued Date: March 30, 2021

Expiration Date: March 30, 2022

Permit Number: P-21-034

Job Location: 1804 Oakwood Avenue

Owner: Napoleon Family Vision
1804 Oakwood Avenue
Napoleon, Ohio 43545

Contractor: Scott Consulting

Zone: C-4 Planned Commercial

Set Backs: Principal Building

Front: None Rear: None Side: None

Comments:
42" x 98" x 2 Signs

Permit Type: Sign

Fee: \$35.72

Status: Paid

Amount Due: \$0.00

Kevin Schultheis
Code Enforcement/Zoning Administrator



CITY OF NAPOLEON
BUILDING & ZONING DEPARTMENT
 255 W. Riverview Avenue, PO Box 151, Napoleon, OH 43545
 Phone: 419-592-4010 - Fax: 419-599-8393

P.21-034

APPLICATION FOR SIGN PERMIT

LOCATION OF PROPERTY: 1804 OAKWOOD AVE
 OWNER NAME: Napoleon Family Vision PHONE: _____
 OWNER ADDRESS: 1804 OAKWOOD AVE

CONTRACTOR NAME: _____ PHONE: _____

IS CONTRACTOR REGISTERED WITH THE CITY OF NAPOLEON? YES NO

SIGN INFORMATION

TYPE: POST WALL GROUND AWNING

DIMENSIONS: 42" x 98" x 2 SIGNS @ 28^{sq} ft = TOTAL S.F. 56^{sq}

** PLEASE INCLUDE ANY AND ALL SITE PLANS AND PLANS OF ABOVE SIGNS. \$35.72

FEES:

\$35.00 BASE UP TO 50 S.F. OF SIGN, PLUS \$0.20 PER ADDITIONAL S.F., NOT TO EXCEED \$150.00 (100-3100-46610)

\$5.00 FLAT FEE FOR TEMPORARY SIGNS, TEMPORARY SPECIAL EVENT SIGNS, AND PORTABLE SIGNS OTHER THAN THOSE EXEMPT FROM FEE. (SEE BELOW)





NO FEE REQUIRED FOR TEMPORARY AND EASILY REMOVABLE 1ST AMENDMENT SIGNS, OR SIGNS RELATED TO RELIGIOUS OR CHARTIABLE CAUSES OR EVENTS.

ESTIMATED CONSTRUCTION COST \$ 6000⁰⁰

[Signature]
 APPLICANT SIGNATURE

3/30/21
 DATE

Batch 44939 Check 1485 Date 3-30-21

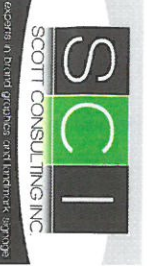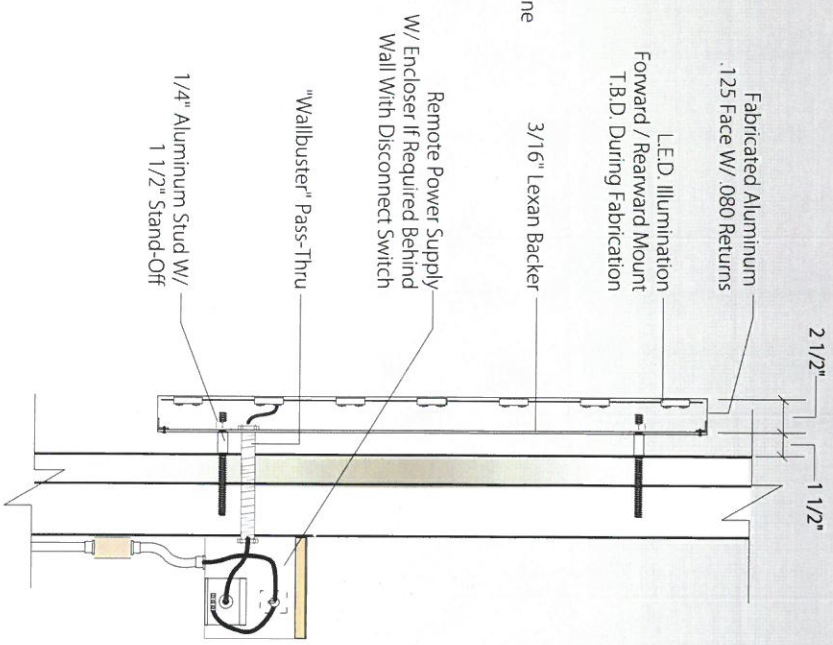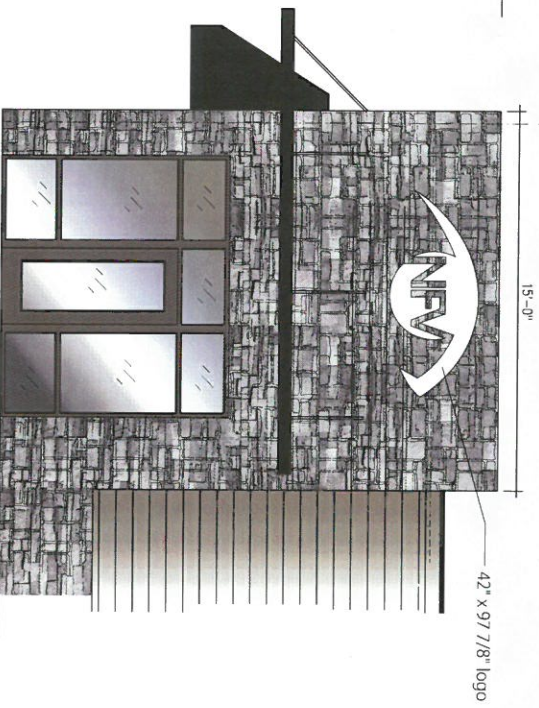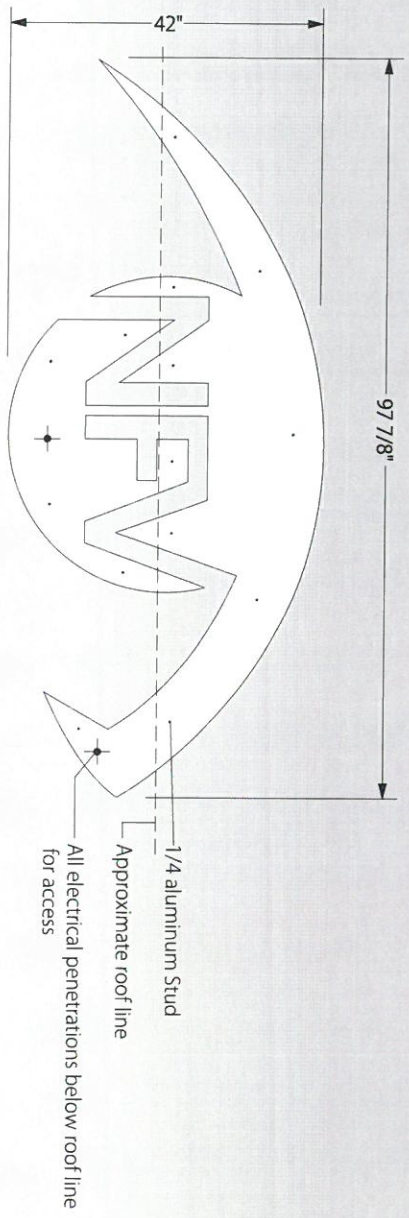

contact: Scott Smith
419-344-5880
scott@scottconsultinginc.com

This report is an original unaltered design prepared by a duly qualified member of the profession of landscape architecture. It is the property of Scott Consulting Inc. and shall remain the property of Scott Consulting Inc. without the written permission of Scott Consulting Inc.

© COPYRIGHT 2021

client: NAFV
NAPOLEON FAMILY VISION
A COMMUNITY LEARN CENTER

location: Napoleon, OH




sign type: Qty.-1 Halo Illuminated Logo

filename: NFV west ele 1-20-21

drawn by / date: TB 3-23-21

revisions:

scale: 3/4"=1'-0"

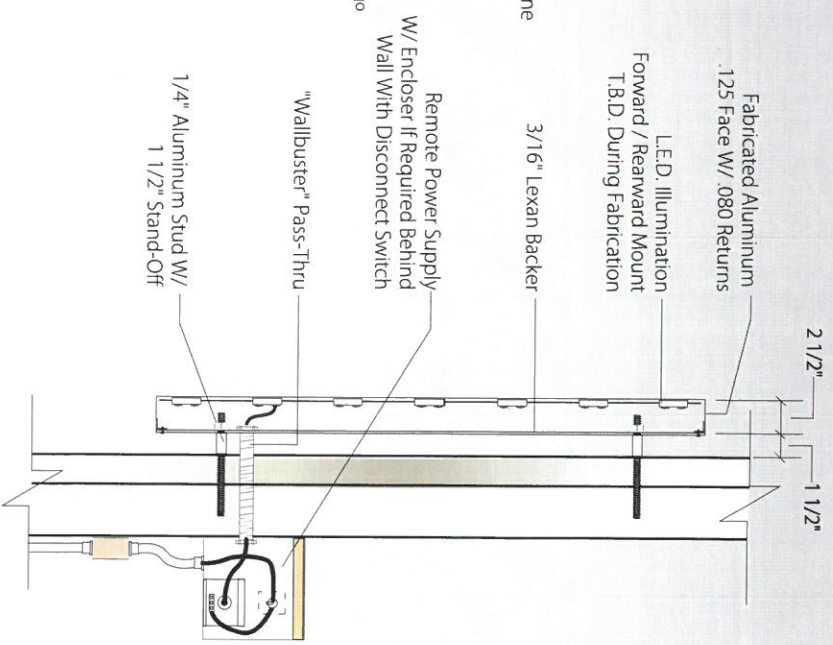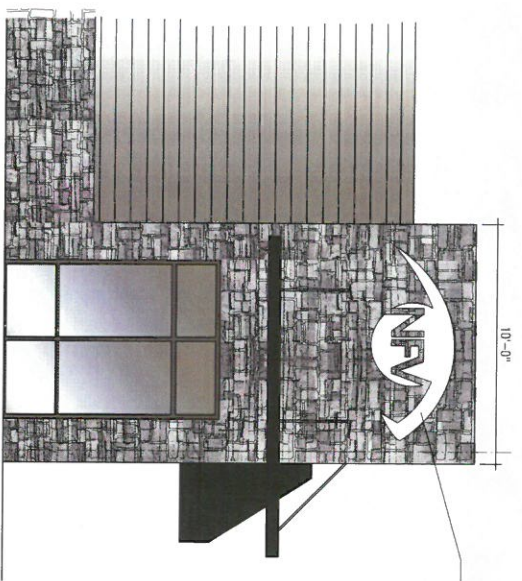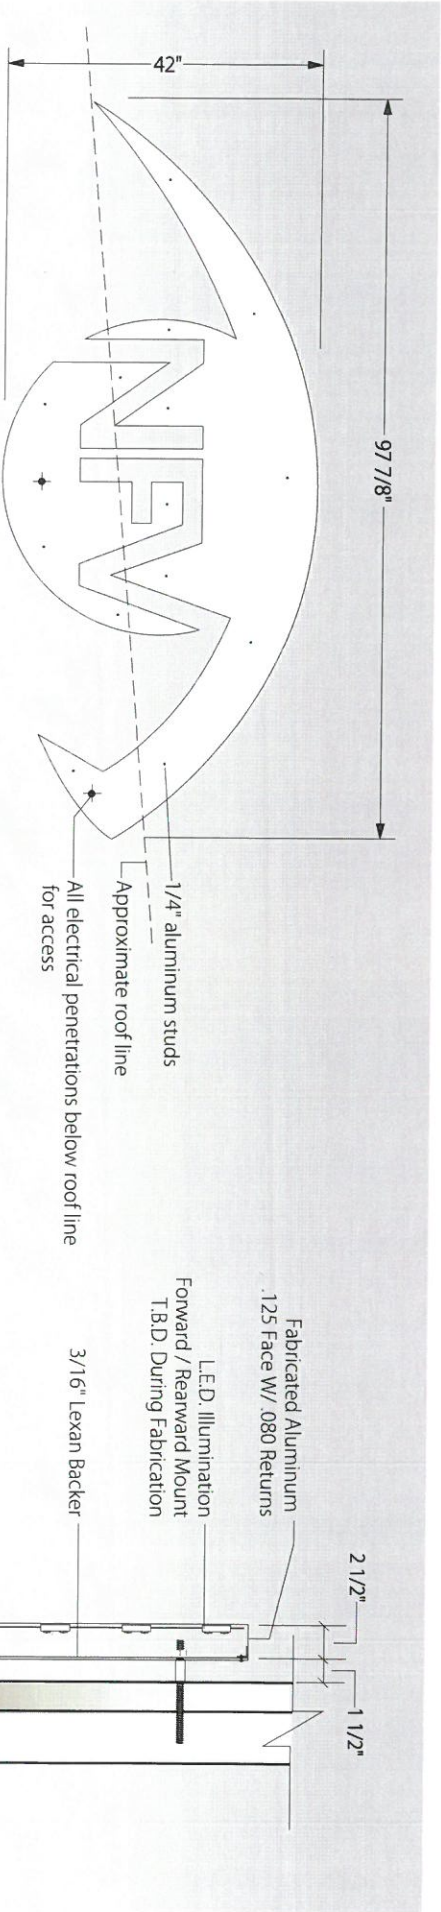


1 Logo Elevation

2 Proposed Signage
Partial North Elevation

3 Logo Detail



contact: **Scott Smith**
419-344-5880
scott@scottconsultinginc.com

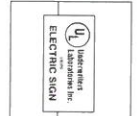

client: **NAPOLEON FAMILY VISION A COMMUNITY CENTER**
location: **Napoleon, OH**

sign type: **Qty.-1 Halo Illuminated Logo**
filename: **NFV north ele 3-4-21**
drawn by / date: **TB 3-26-21**

revisions:
scale: **3/4"=1'-0"**



This document is an original unapproved design produced by copyright laws of the United States of America and each state and the sole property of Scott Consulting Inc. No part of this document may be reproduced, stored in a retrieval system, or transmitted in any form or by any means, without the written permission of Scott Consulting Inc.

© COPYRIGHT 2021