


OLD CREEK SQUARE A SUBDIVISION OF LOT 5G SITE PLAN

BY CITY OF NAPOLEON

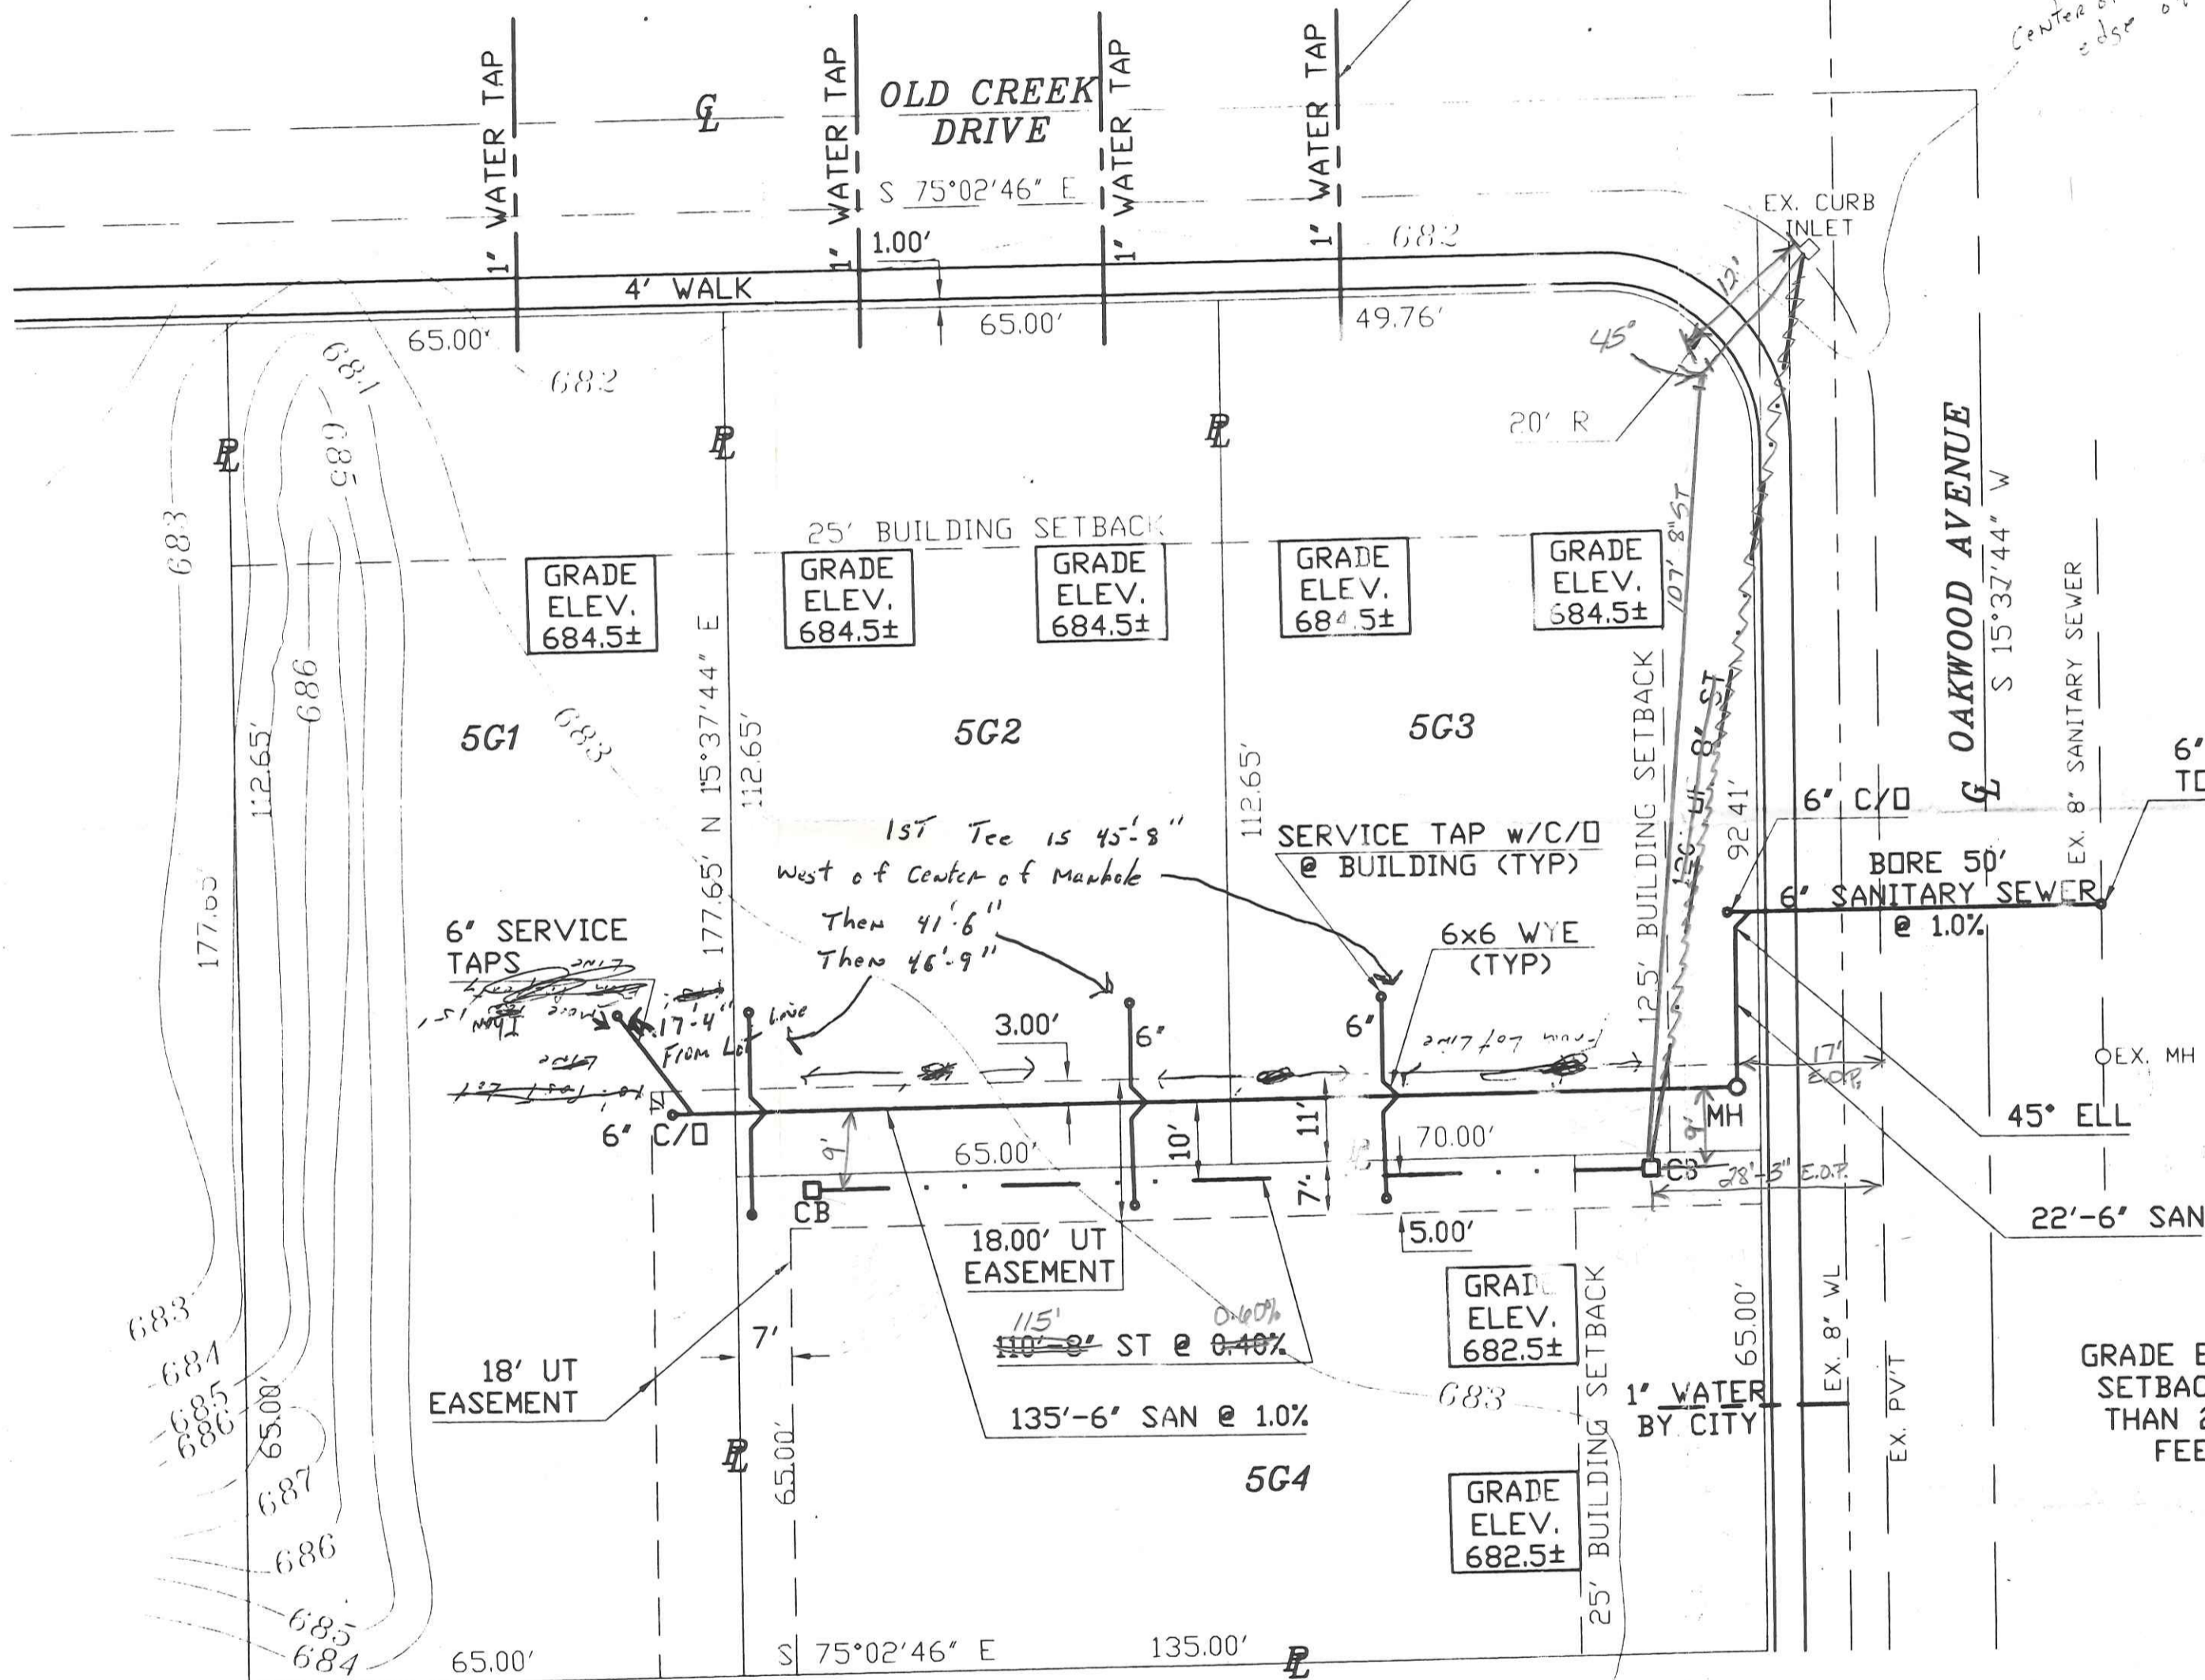

Electric + Gas is OK for Storm Sewer at Curb + Whole Distance

Water Main is between sidewalk & curb, may be in way of catch basin. Water main is on East side of catch basin out of way.

There should be no utilities in way of storm sewer.


Stone - 13 Top 57-

Kieth Cell 579-0248

189 Old Creek

SCALE: 1"=20'

GRADE ELEVATION OF BUILDING AT SETBACK LINE NOT TO BE LESS THAN 2 FEET NOR MORE THAN 3 FEET ABOVE CURB GRADE.

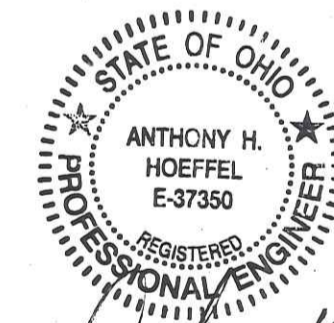

Anthony H. Hoeffel

OLD CREEK SQUARE SUBDIVISION OF LOT 5G	
SITE PLAN	
SCALE: 1"=20'	DATE: 10/01/03
BRYAN ENGINEERING & SURVEYING ANTHONY H. HOEFFEL 128 S. LYNN ST. BRYAN, OH 43506 1-419-636-2060	
1	1

NOTES
ROOF DRAINS, FOUNDATION DRAINS, & OTHER CLEAN WATER CONNECTIONS TO THE SANITARY SEWER ARE PROHIBITED.
18" VERTICAL & 10' HORIZONTAL SEPARATION SHALL BE MAINTAINED BETWEEN WATER LINE & SANITARY SEWER.

Can be 40" deep at 1st Basin with 4" Fall on Tile

Cut Hole 41" from Top of Basin or 3" from floor of Basin to Bottom of hole

Cut Hole in 2nd Basin 7" from Floor Bottom up To Bottom of hole

1st Basin 3" Below Sidewalk Center of Basin 15' from edge of Sidewalk

Handwritten notes:
18" UT Easement
135'-6" SAN @ 1.0%

Handwritten notes:
3/1
5/3
1/3