


DOOR SCHEDULE															
NUMBER	TYPE	MATL	WIDTH	HEIGHT	THICK	FIN	U-CU	UL	HDW	FTYPE	FMATL	FFIN	JAMB	HEAD	REMARKS
01	A	H.M.	3'-0"	7'-0"	1 3/4"	PT	--	--	1	A	H.M.	PT	--	4"	DEAD BOLT W/THUMB LATCH
02	A	WD. S.	3'-0"	7'-0"	1 3/4"	ST	1"	--	2	A	H.M.	PT	--	--	--
03	A	WD. S.	3'-0"	7'-0"	1 3/4"	ST	--	--	3	A	H.M.	PT	--	--	--
04	A	WD. S.	3'-0"	7'-0"	1 3/4"	ST	--	--	3	A	H.M.	PT	--	--	--
05	A	H.M.	3'-0"	7'-0"	1 3/4"	PT	--	--	1	A	H.M.	PT	--	4"	12 X 12 LITE - SEE NOTE
06	A	WD. S.	3'-0"	7'-0"	1 3/4"	ST	--	--	3	A	H.M.	PT	--	--	--


SEE ALT A-2 FOR DOORS #1 AND #5

* GLASS: BULLET RESISTANT, ONE WAY VISION, VIEW OUT

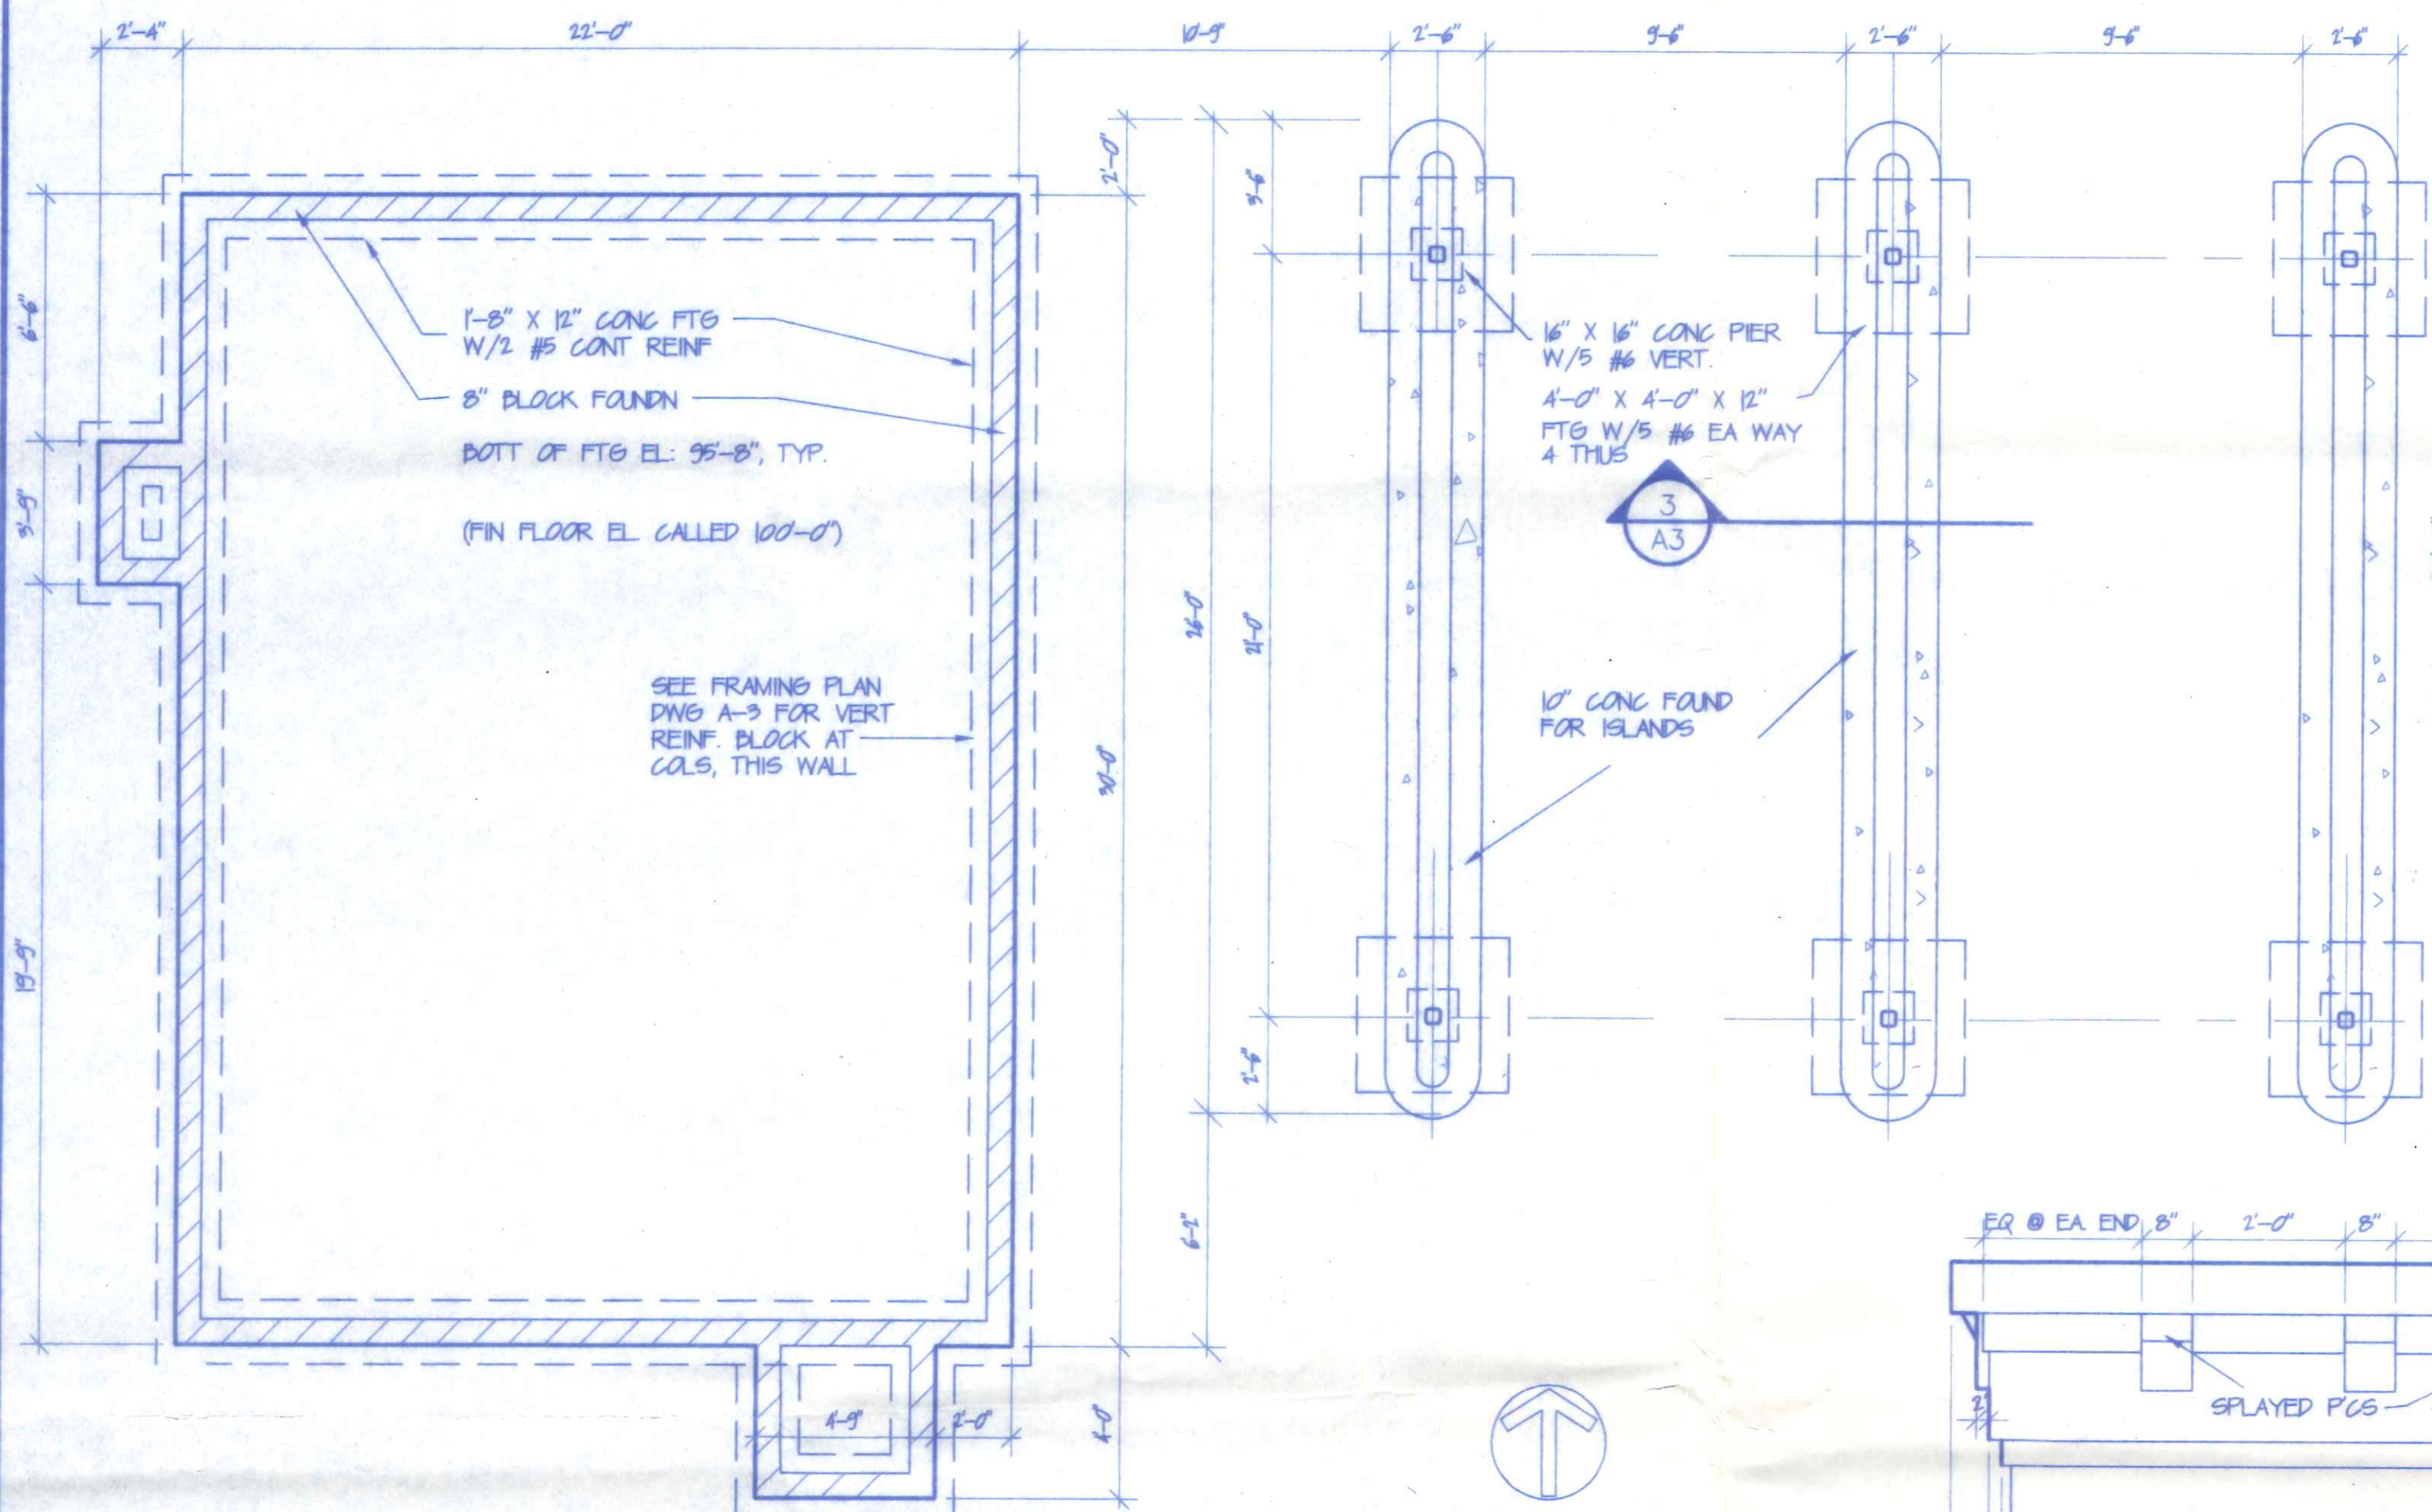

FOUNDATION PLAN

1/4" = 1'

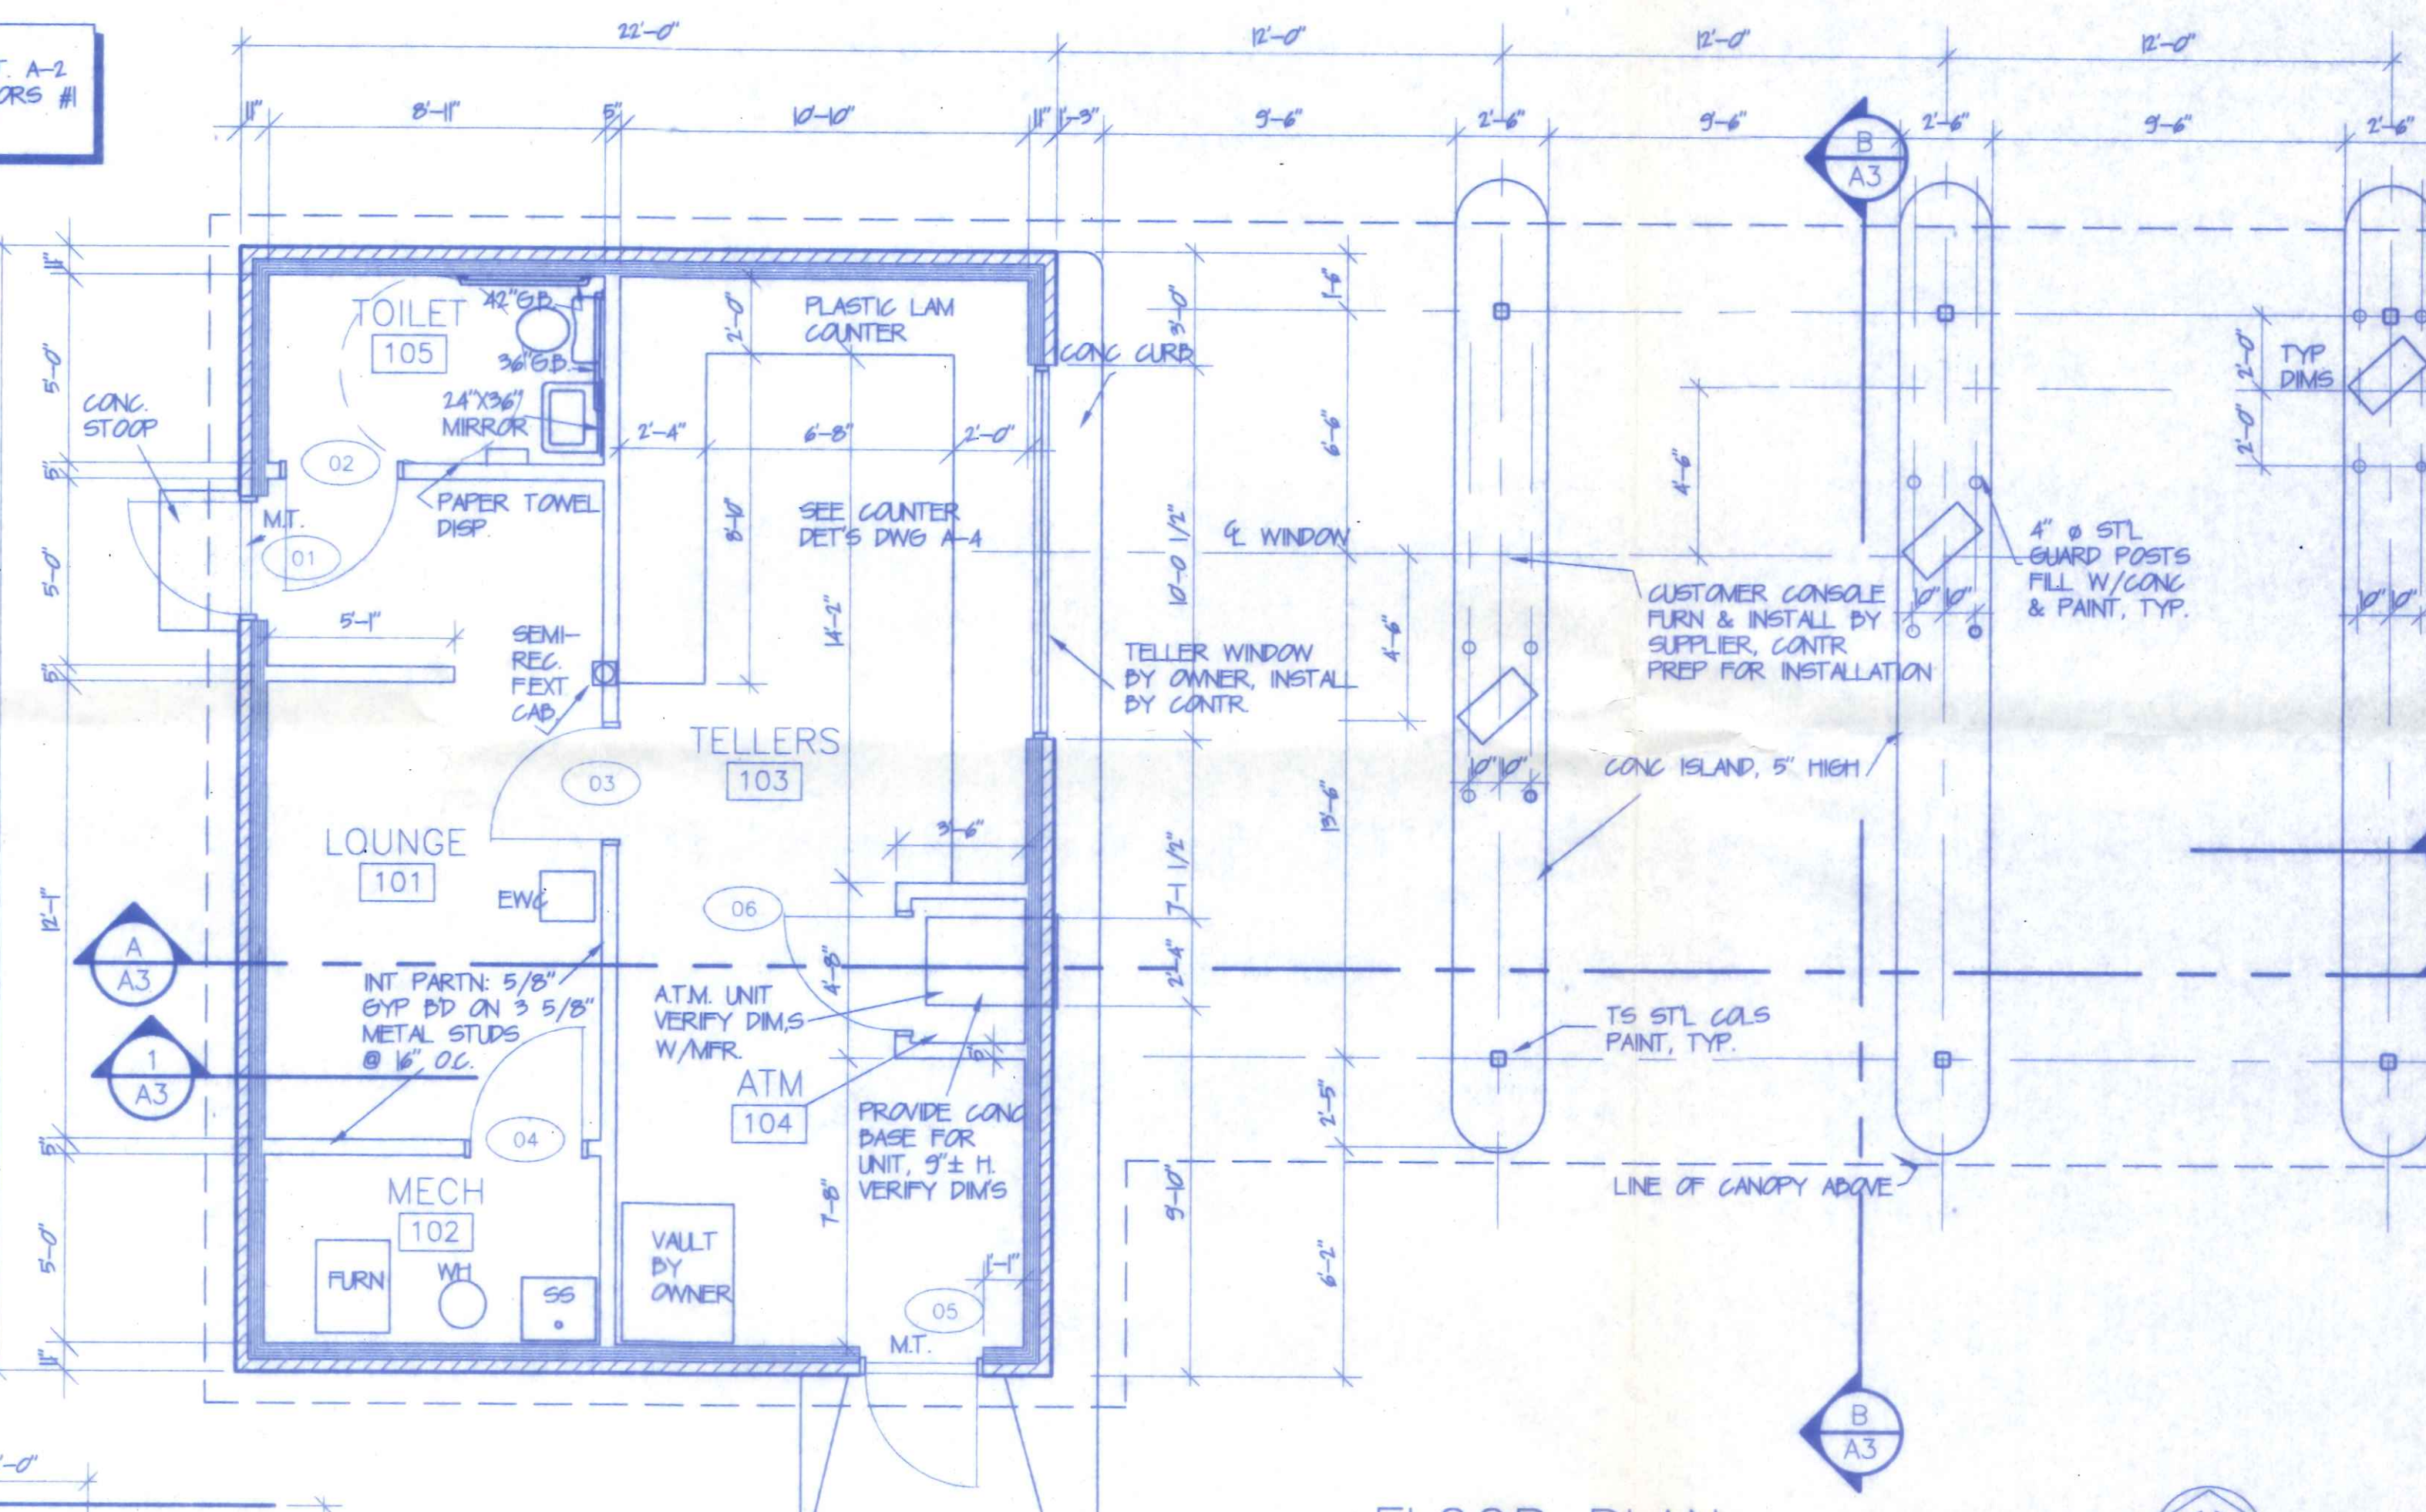


FLOOR PLAN

1/4" = 1'


ROOM FINISH SCHEDULE				
	FLR	BASE	WALLS	CG
LOUNGE 101	CARP	RD	VWC	ACT.
MECH 102	CONC	--	PTD	PTD GP
TELLER 103	CARP	RD	VWC	ACT.
ATM 104	VCT	RD	PTD	PTD GP
TOIL 105	VCT	RD	VWC	ACT.

NOTE: SEE COLOR SCHEDULE, DNG A-4

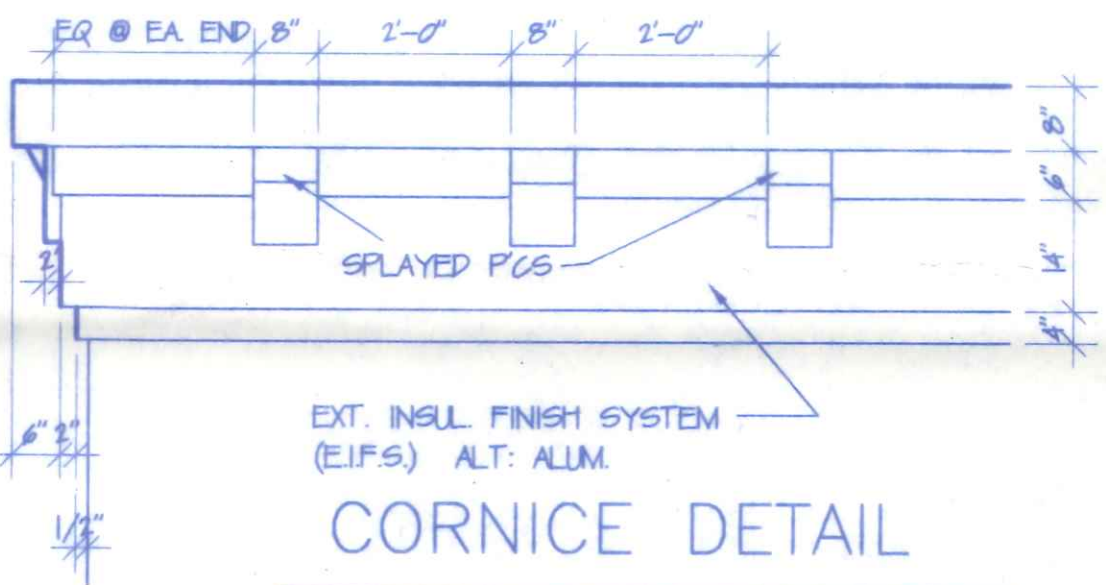


CORNICE DETAIL

1/2" = 1'

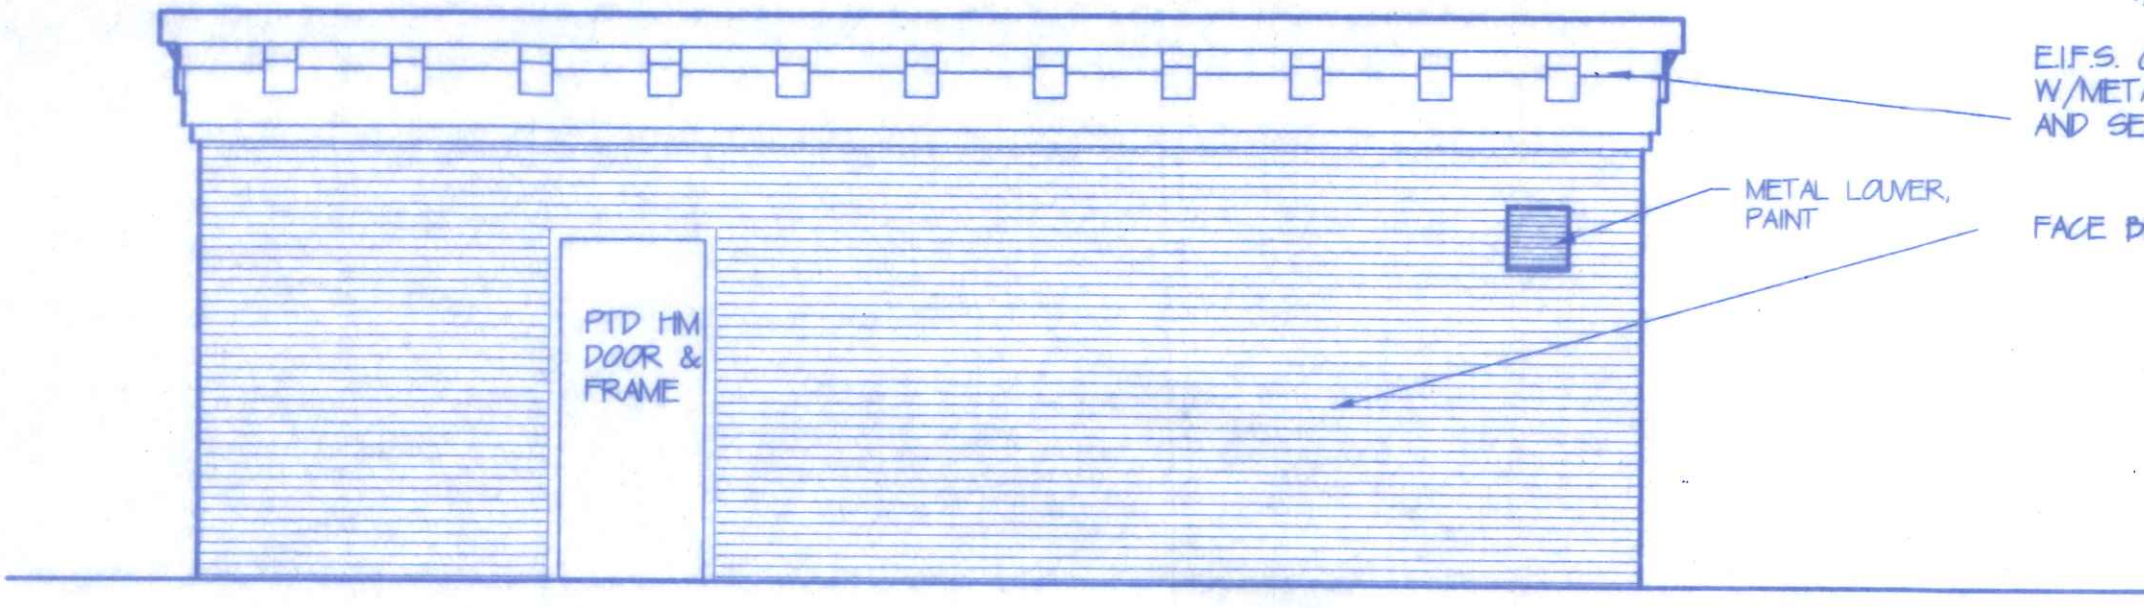


WEST ELEVATION

1/4" = 1'

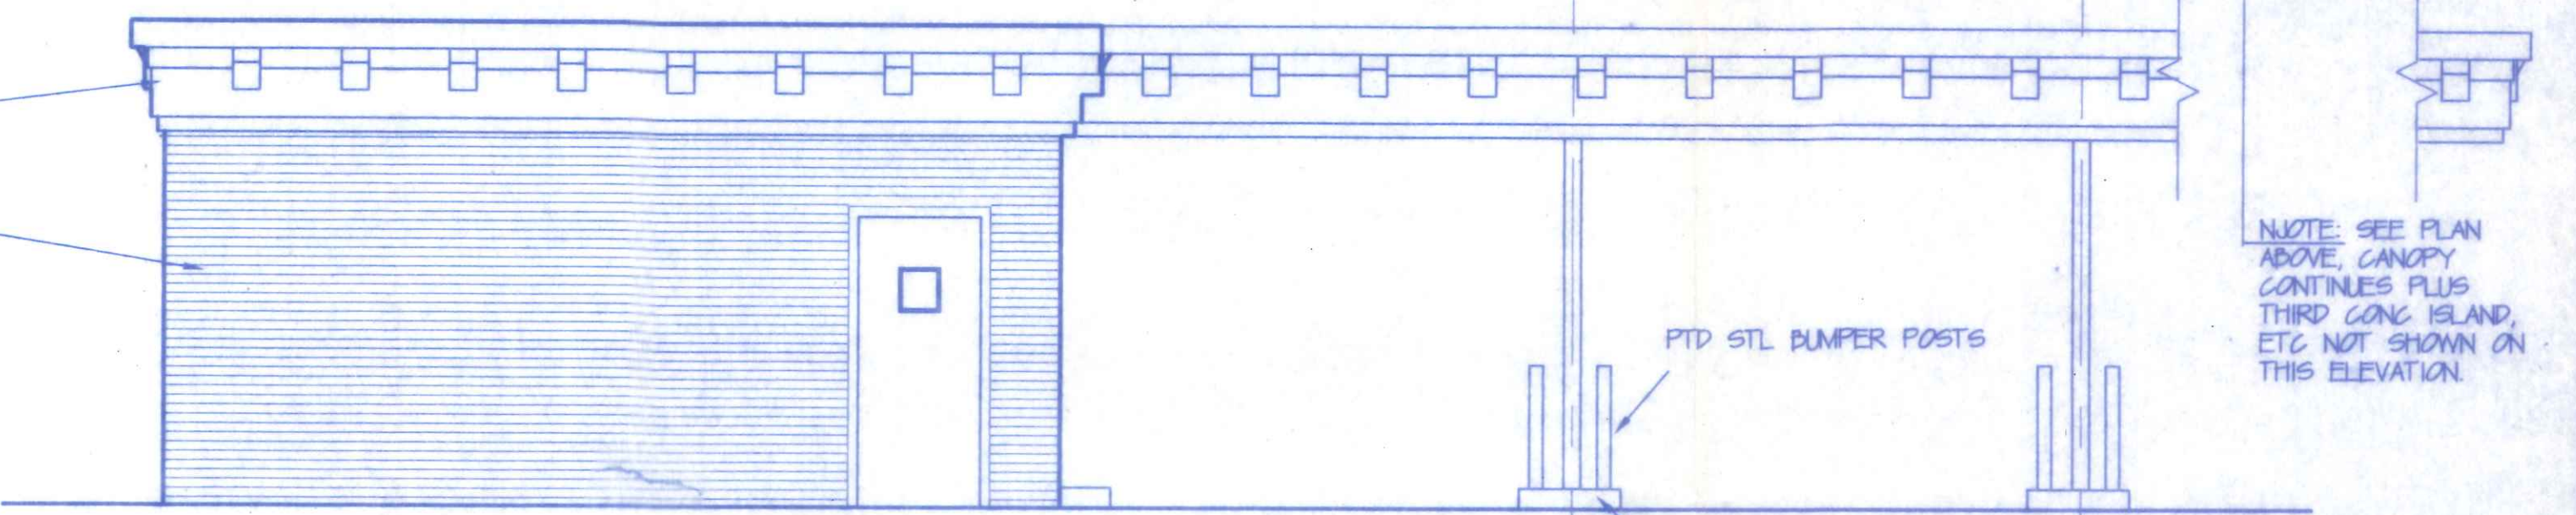


SOUTH ELEVATION

1/4" = 1'

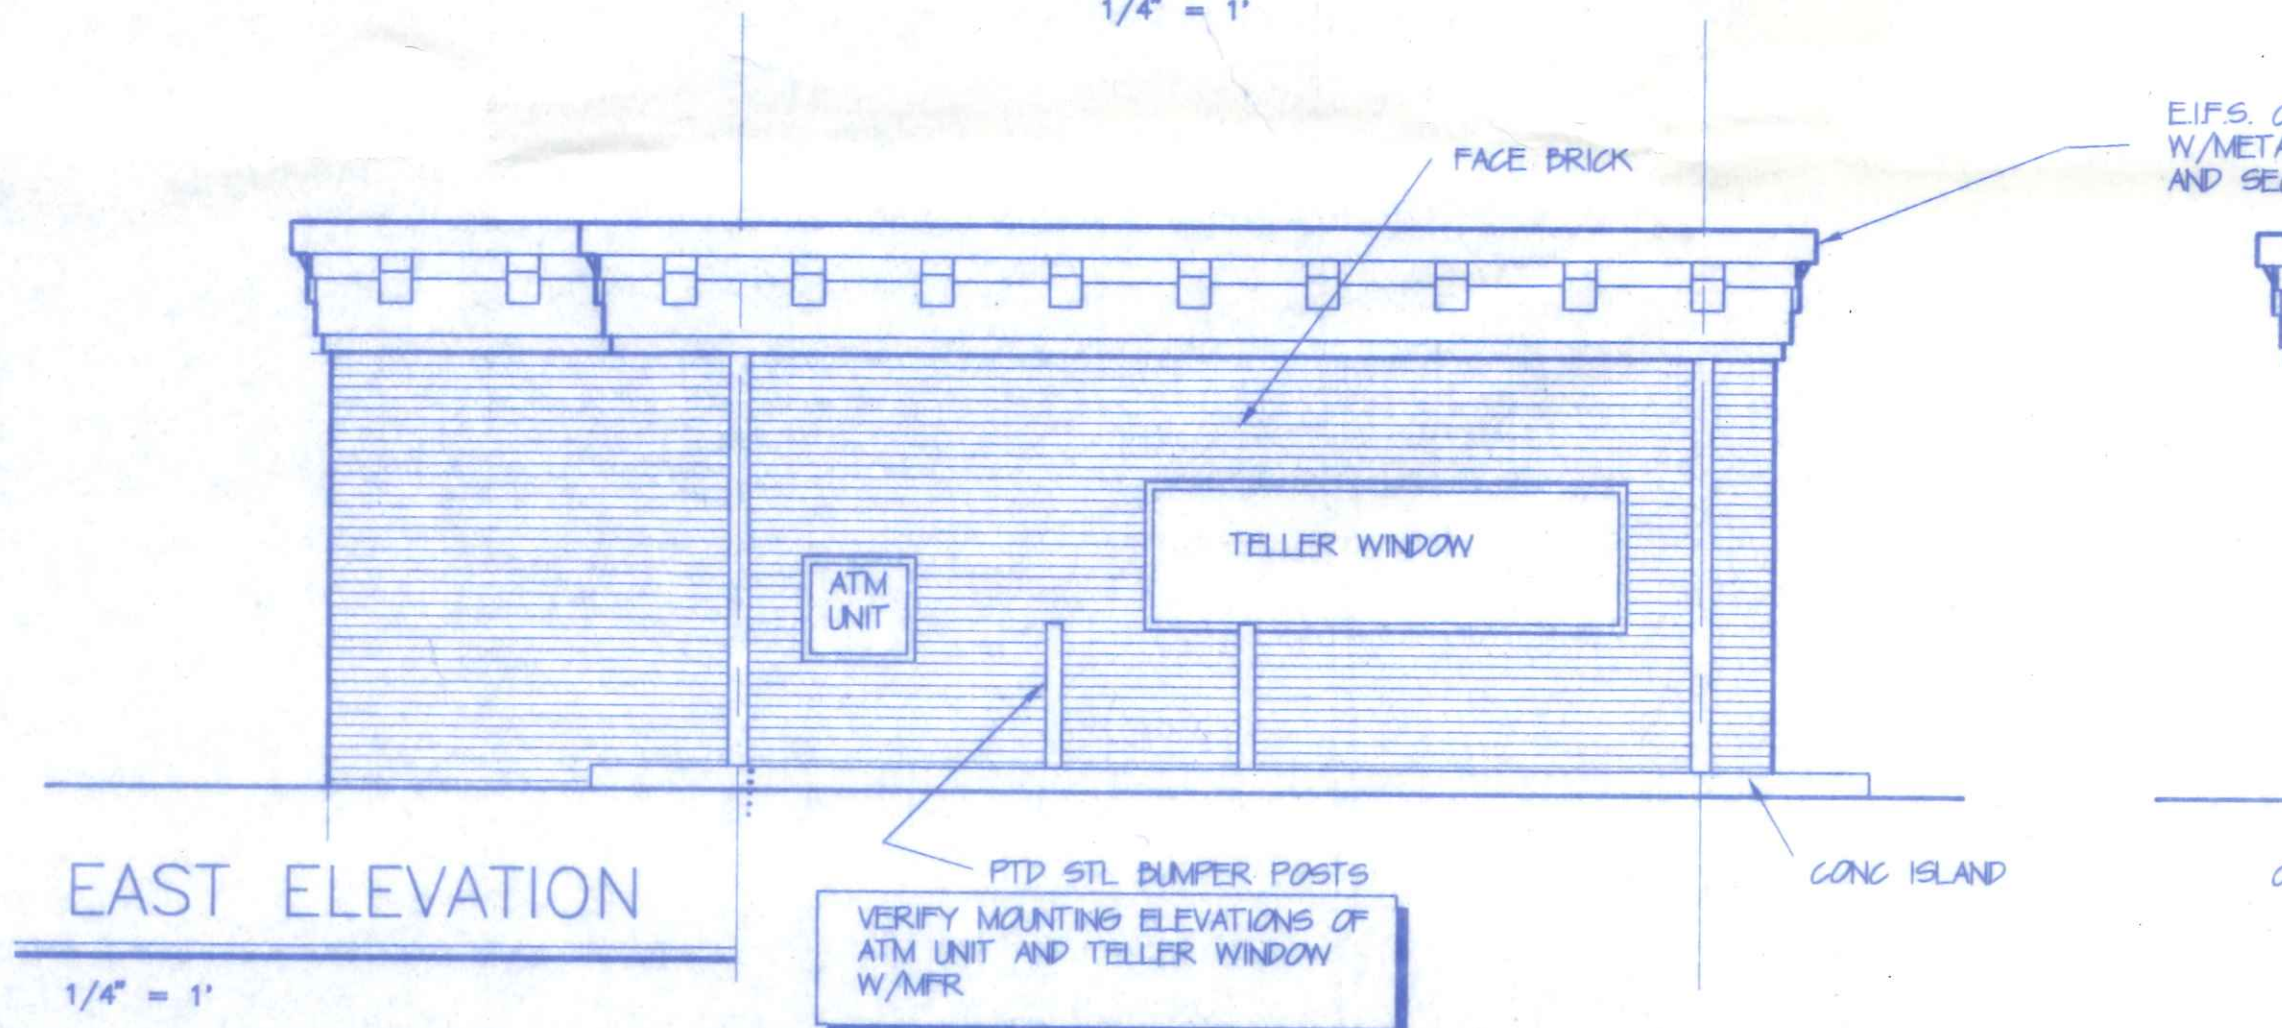

EAST ELEVATION

1/4" = 1'

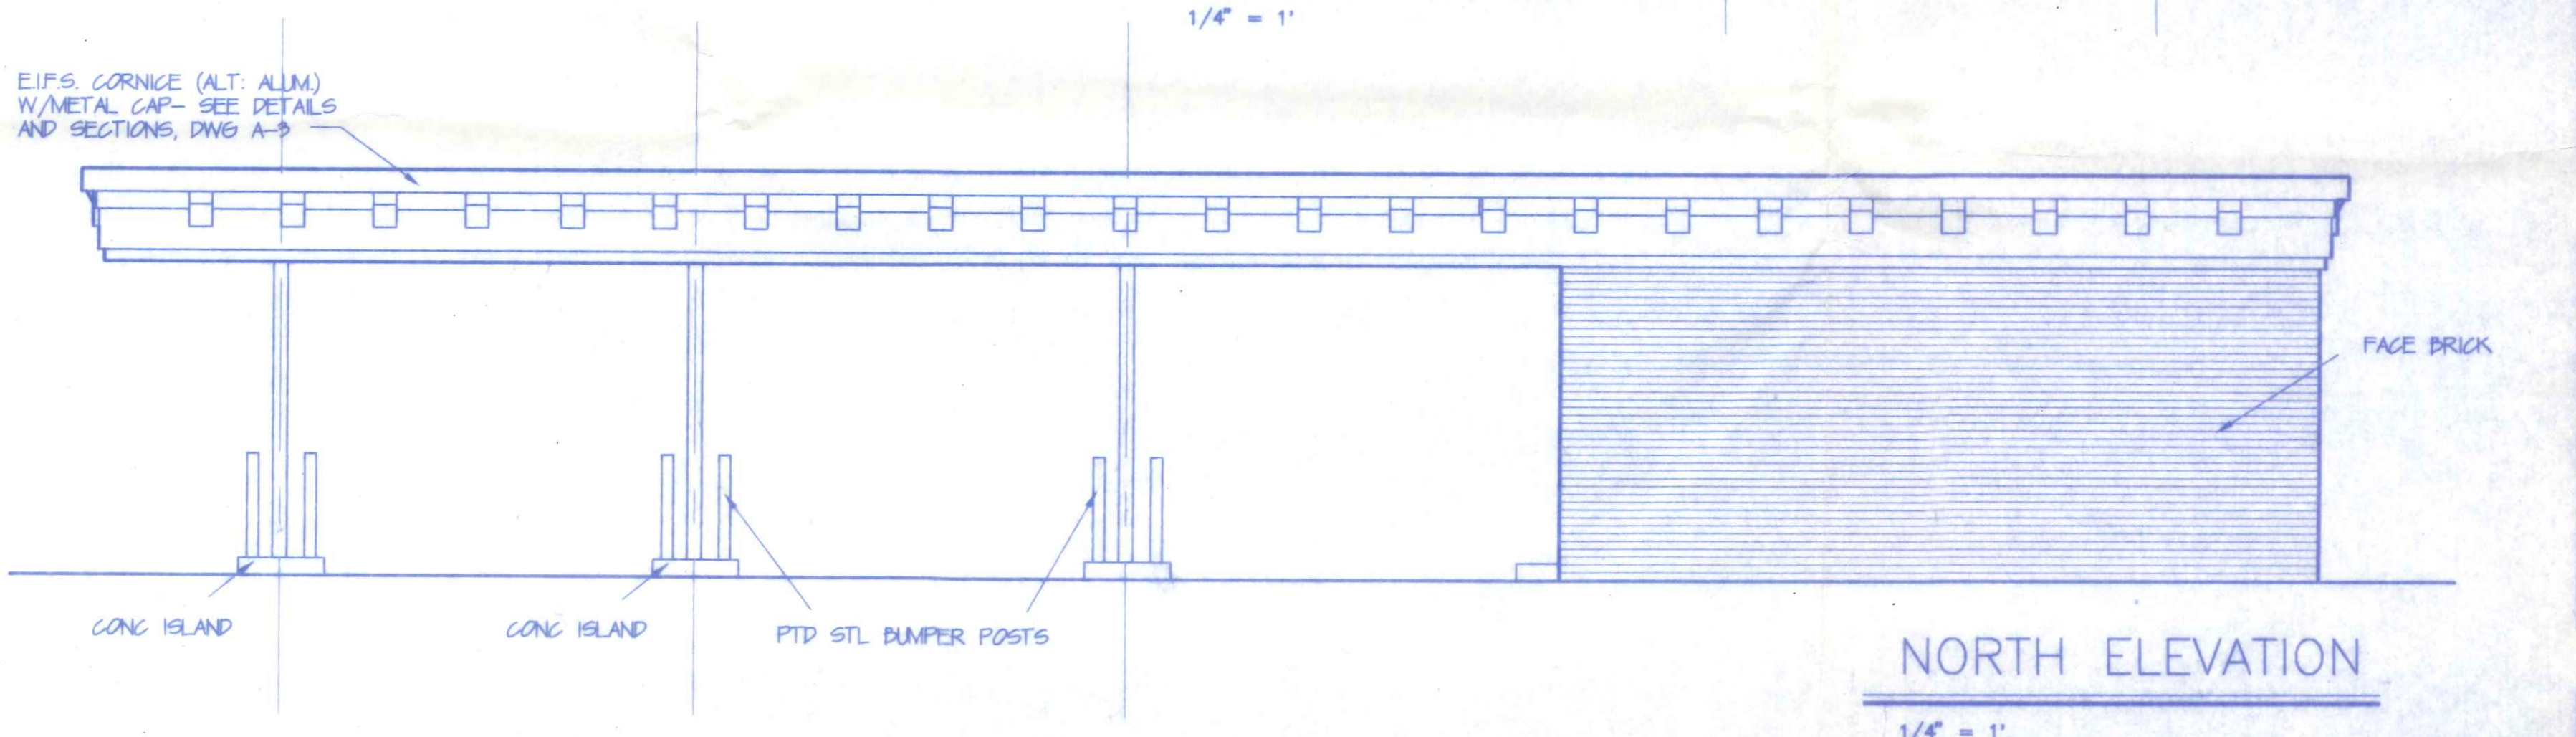

NORTH ELEVATION

1/4" = 1'

COPYRIGHT 1994 SPRING VALLEY ARCHITECTS, INC. USE OF THESE DRAWINGS IS EXPRESSLY FORBIDDEN WITHOUT THE WRITTEN CONSENT OF SPRING VALLEY ARCHITECTS, INC. 7045 AIRPORT HIGHWAY, HOLLAND OH 43028 (419) 865-8630

SVA SPRING VALLEY ARCHITECTS, INC. Planners Architects (419) 865-8630 Holland, Ohio 43028 7945 Airport Highway

FIRST FLOOR PLAN
NEW BRANCH FOR NATIONAL CITY BANK
CLINTON AND PERRY STREETS
NAPOLEON, OHIO
701 N. Perry


DATE:	PROJECT NO.:
4-94	SV-94-840
DRAWN BY:	CHECKED BY:
PSJ	RC
REVISIONS:	
1. EADS 4-17-94	

SHEET NO. A-2

NUMBER	TYPE	MATL	WIDTH	HEIGHT	THICK	FIN	U-CU	LUL	HDW	FTYPE	FMATL	FFIN	JAMB	HEAD	REMARKS
01	A	H.M.	3'-0"	7'-0"	1 3/4"	PT	-	-	1	A	H.M.	PT	-	4"	DEAD BOLT W/THUMB LATCH
02	A	WD. S.	3'-0"	7'-0"	1 3/4"	ST	-	-	2	A	H.M.	PT	-	-	-
03	A	WD. S.	3'-0"	7'-0"	1 3/4"	ST	-	-	3	A	H.M.	PT	-	-	-
04	A	WD. S.	3'-0"	7'-0"	1 3/4"	ST	-	-	3	A	H.M.	PT	-	-	-
05	A	H.M.	3'-0"	7'-0"	1 3/4"	PT	-	-	1	A	H.M.	PT	-	4"	12 X 12 LITE • SEE NOTE
06	A	WD. S.	3'-0"	7'-0"	1 3/4"	ST	-	-	3	A	H.M.	PT	-	-	-


* GLASS: BULLET RESISTANT, ONE WAY VISION, VIEW OUT

SEE ALT A-2 FOR DOORS #1 AND #5

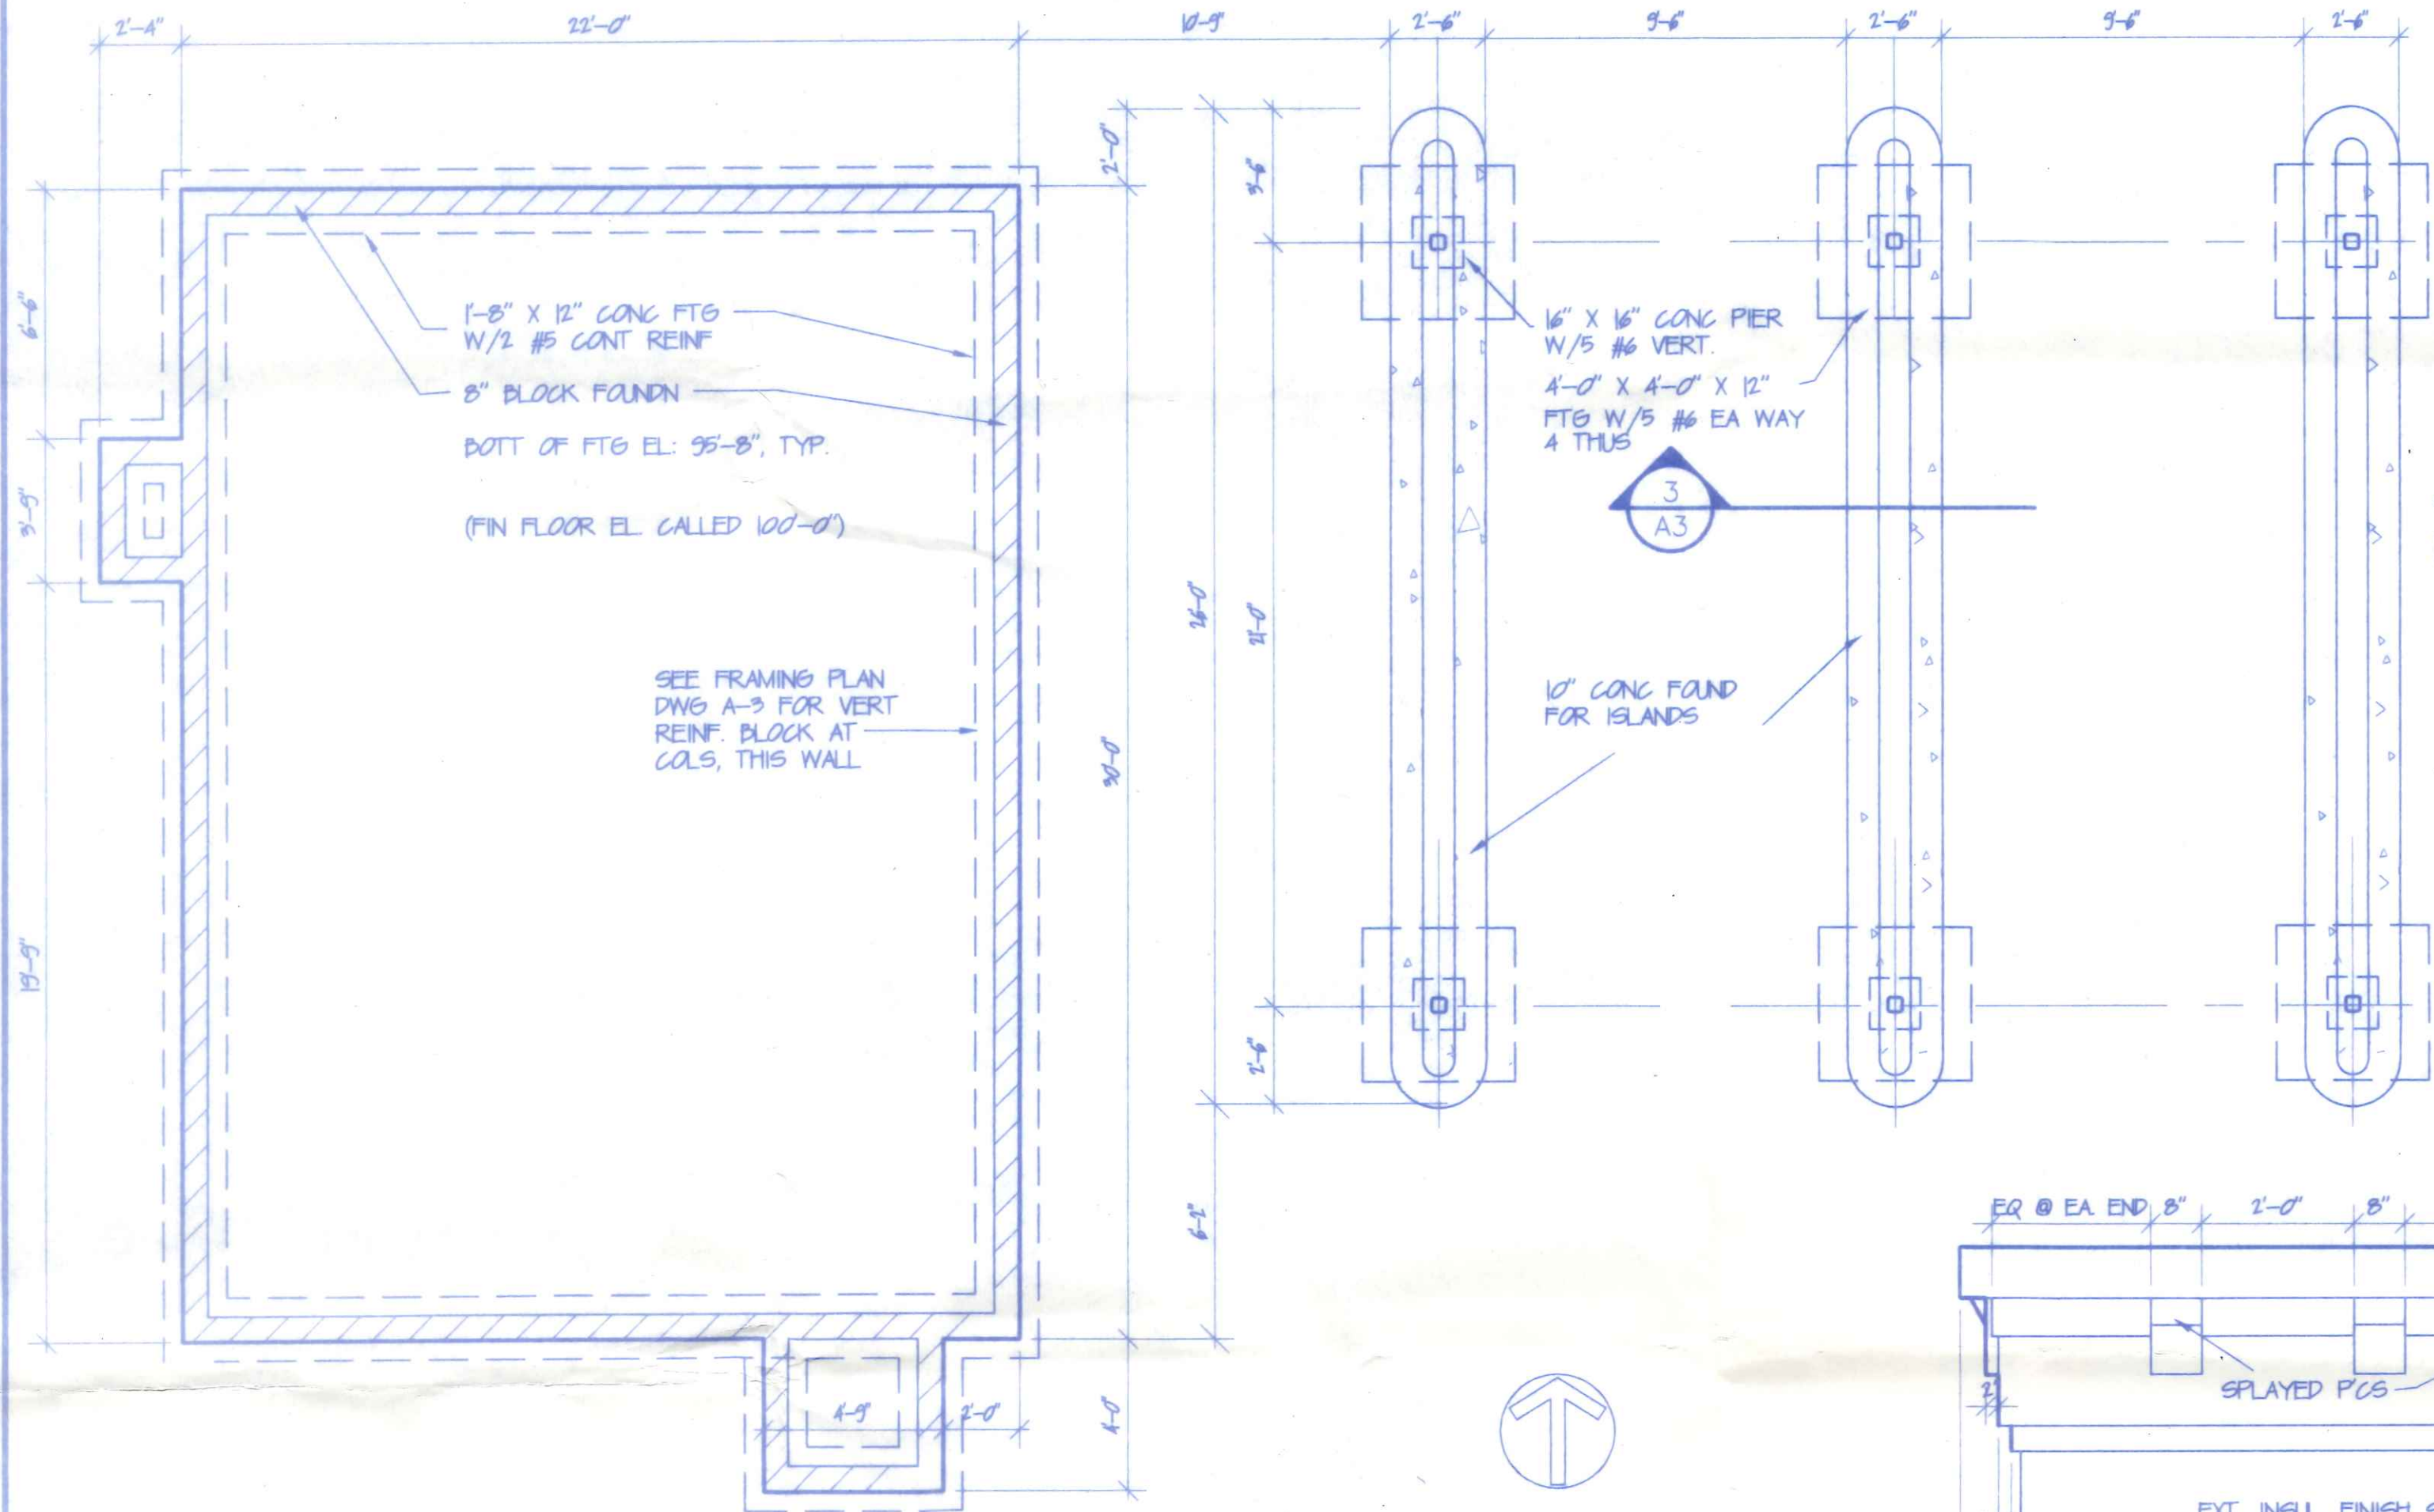


FOUNDATION PLAN

1/4" = 1'

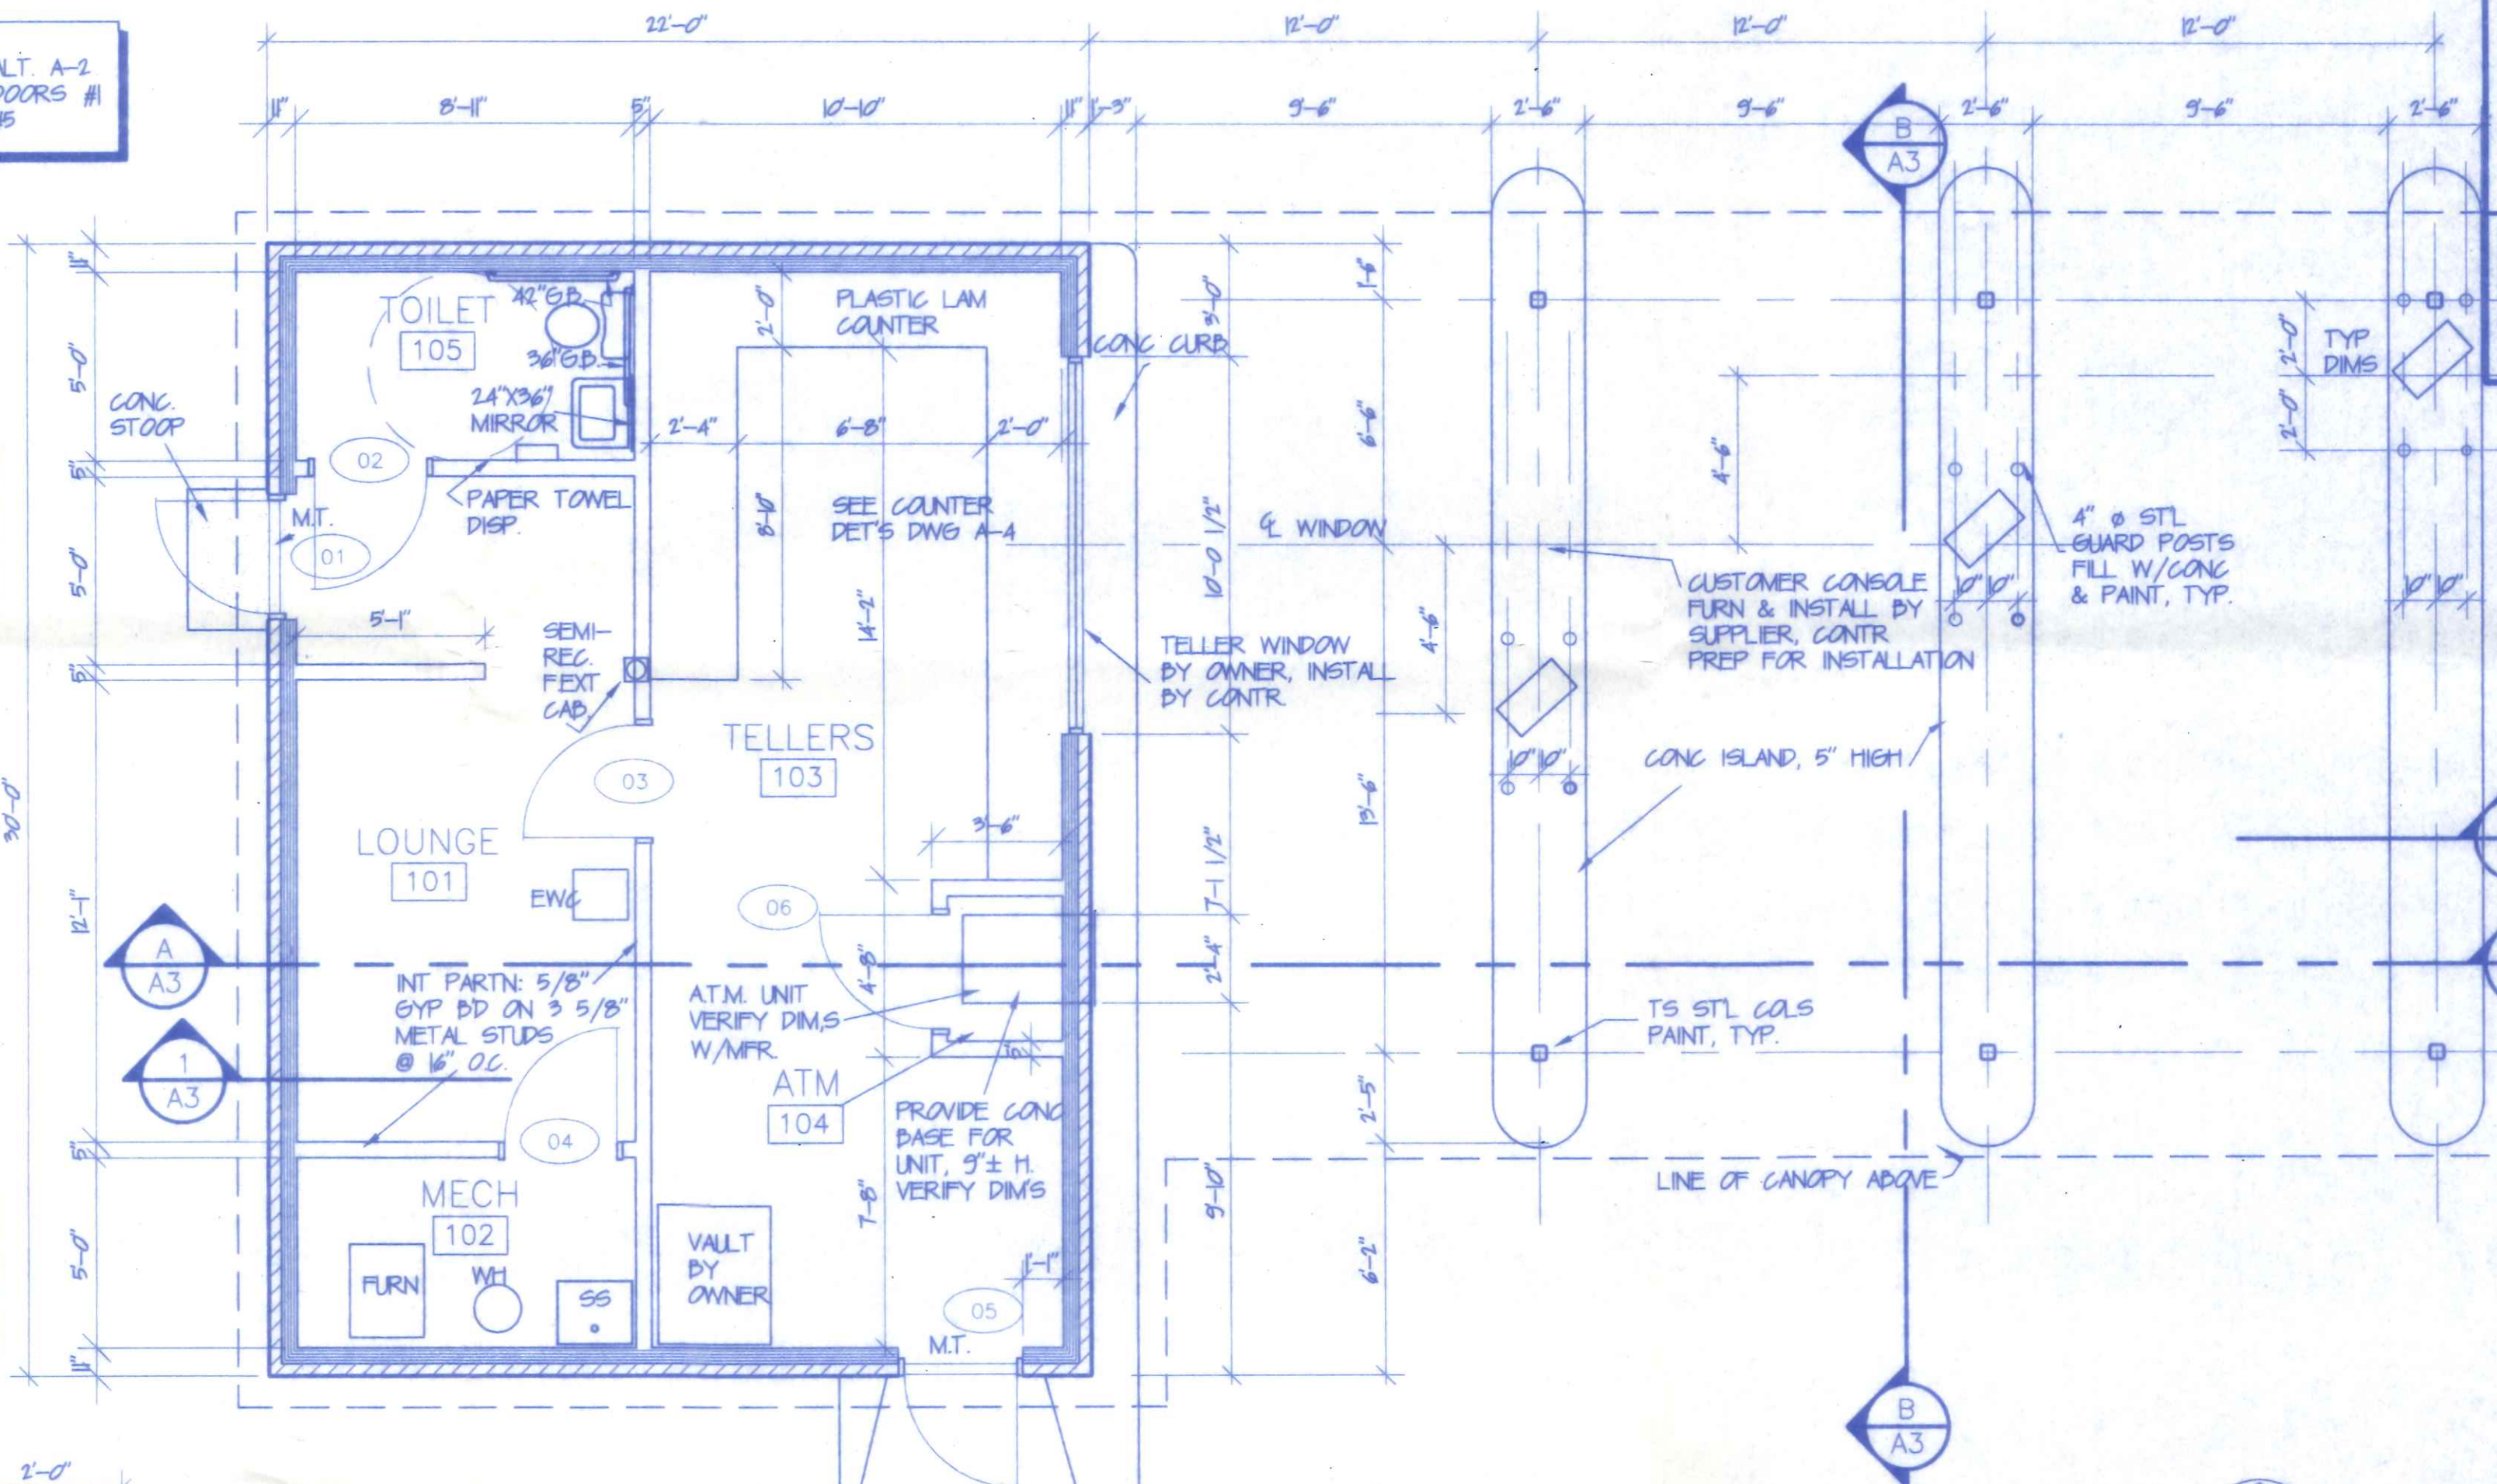

FLOOR PLAN

1/4" = 1'

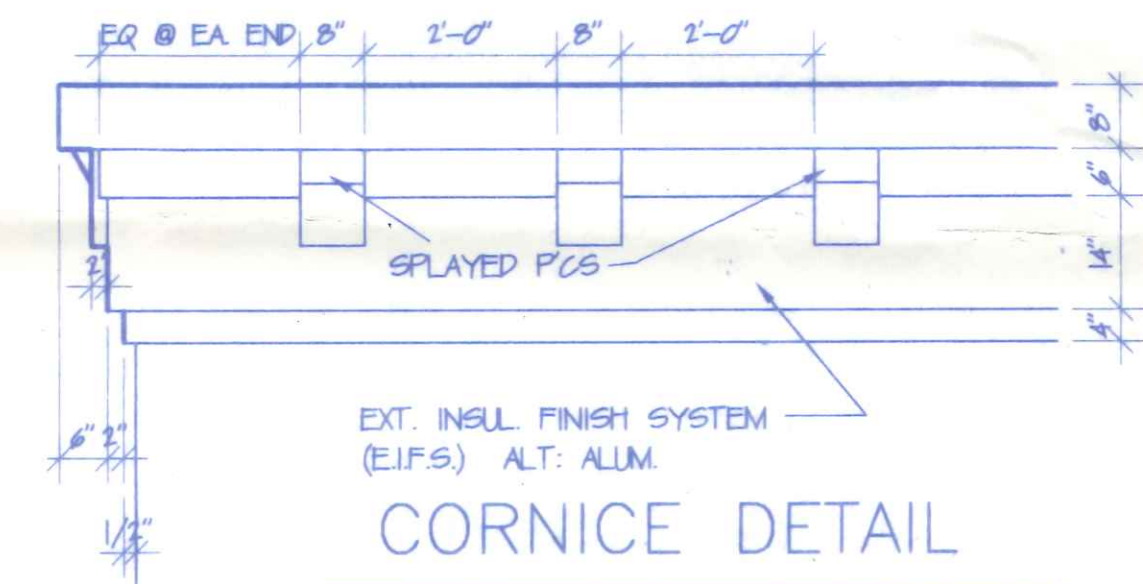


CORNICE DETAIL

1/2" = 1'


ROOM FINISH SCHEDULE				
	FLR	BASE	WALLS	CLG
LOUNGE 101	CARP	RD	VVC	ACT.
MECH 102	CONC	-	PTD	PTD EP
TELLER 103	CARP	RD	VVC	ACT.
ATM 104	VCT	RD	PTD	PTD EP
TOIL 105	VCT	RD	VVC	ACT.

NOTE: SEE COLOR SCHEDULE, DWG A-4

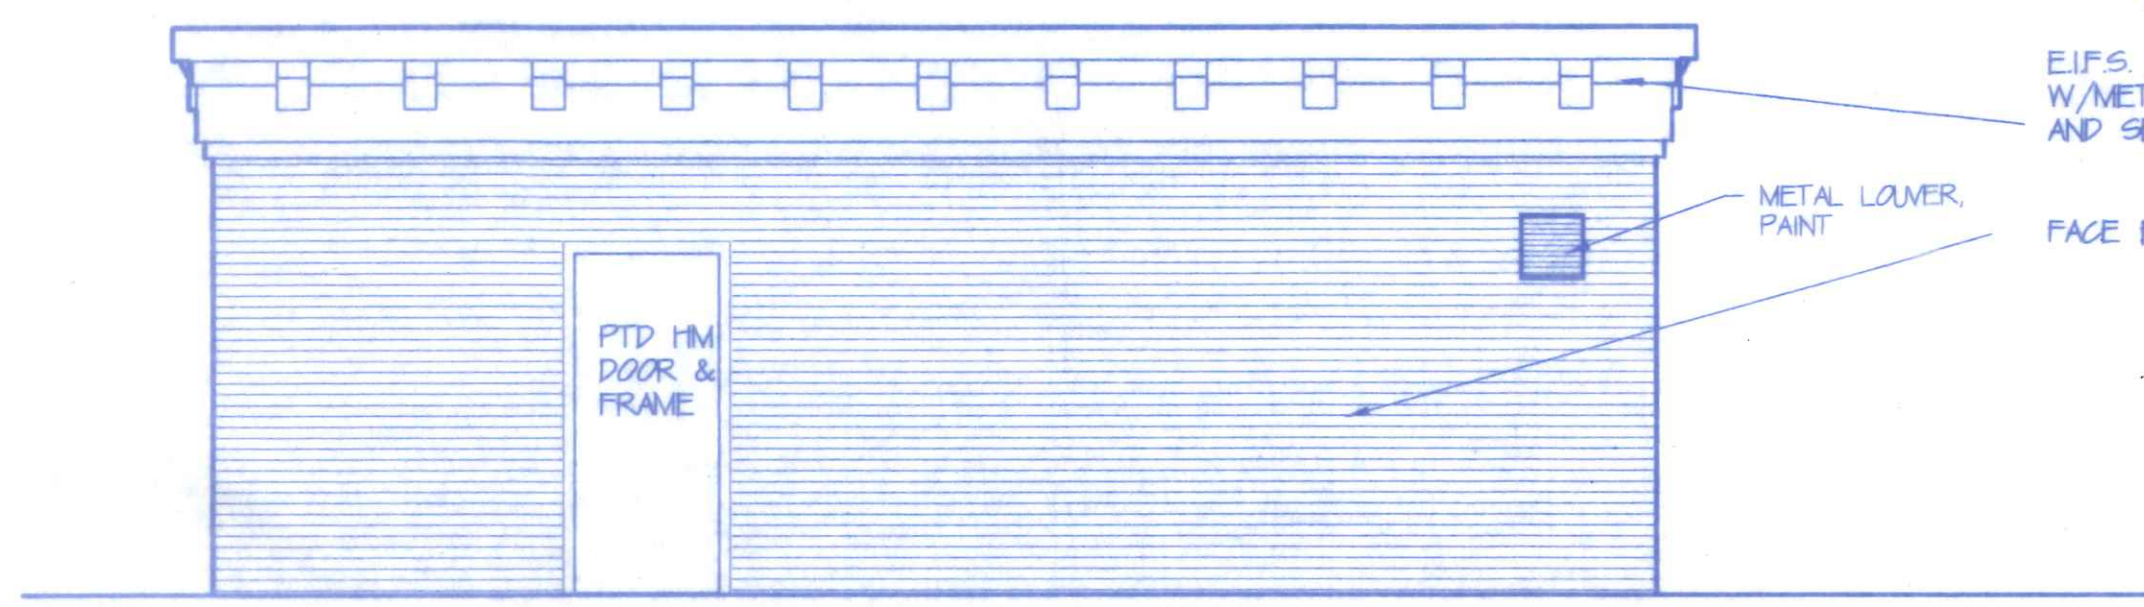


WEST ELEVATION

1/4" = 1'

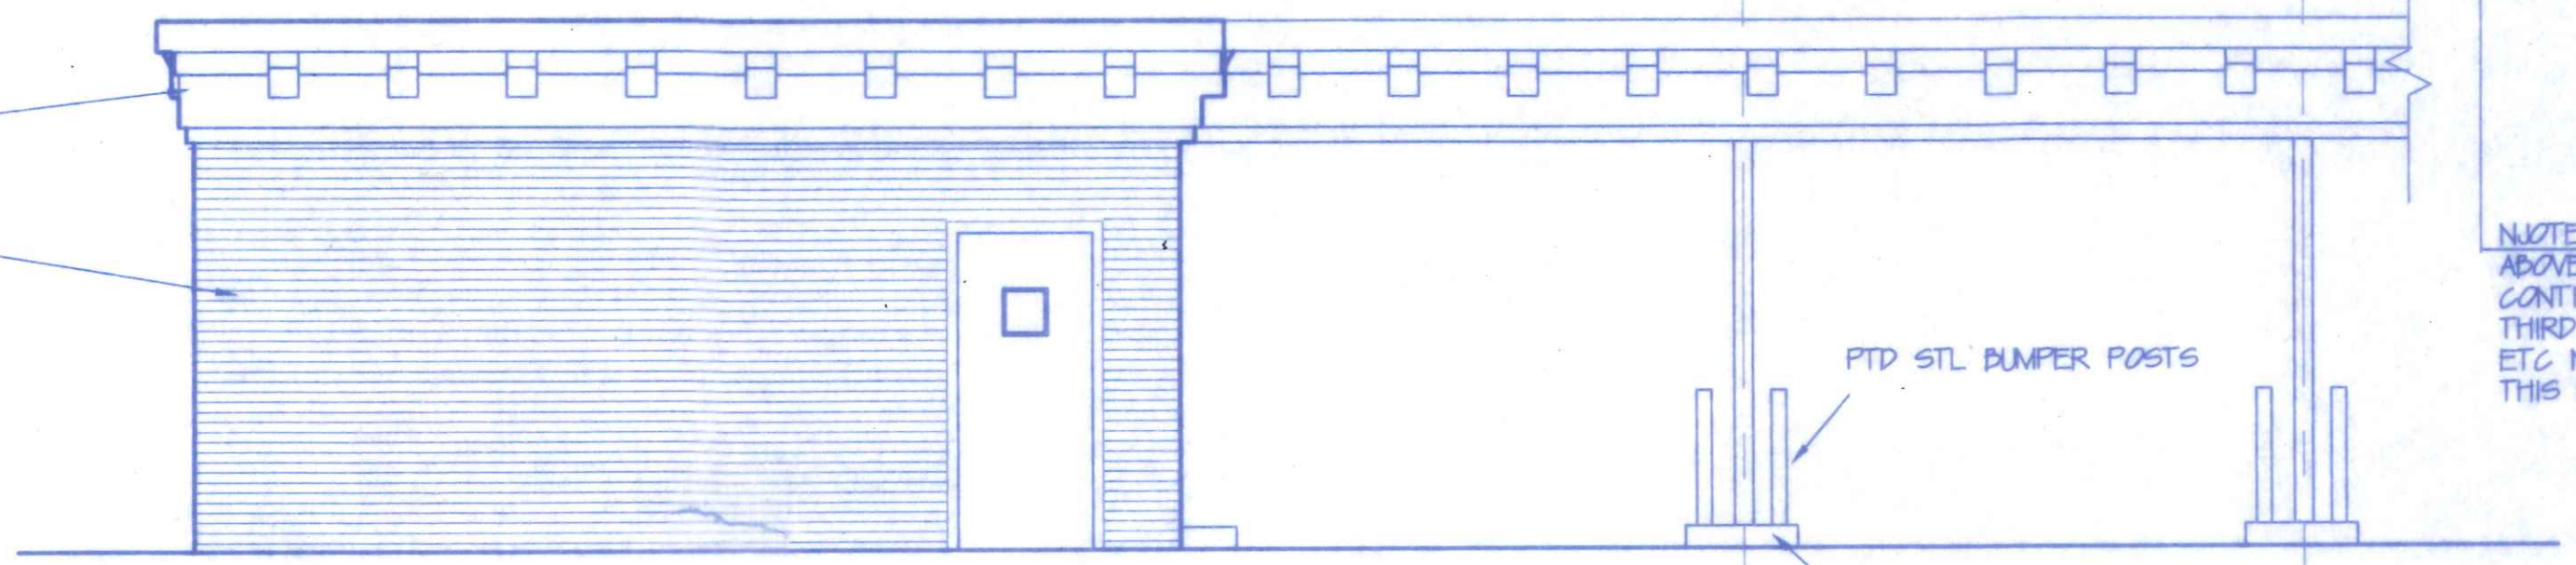


SOUTH ELEVATION

1/4" = 1'

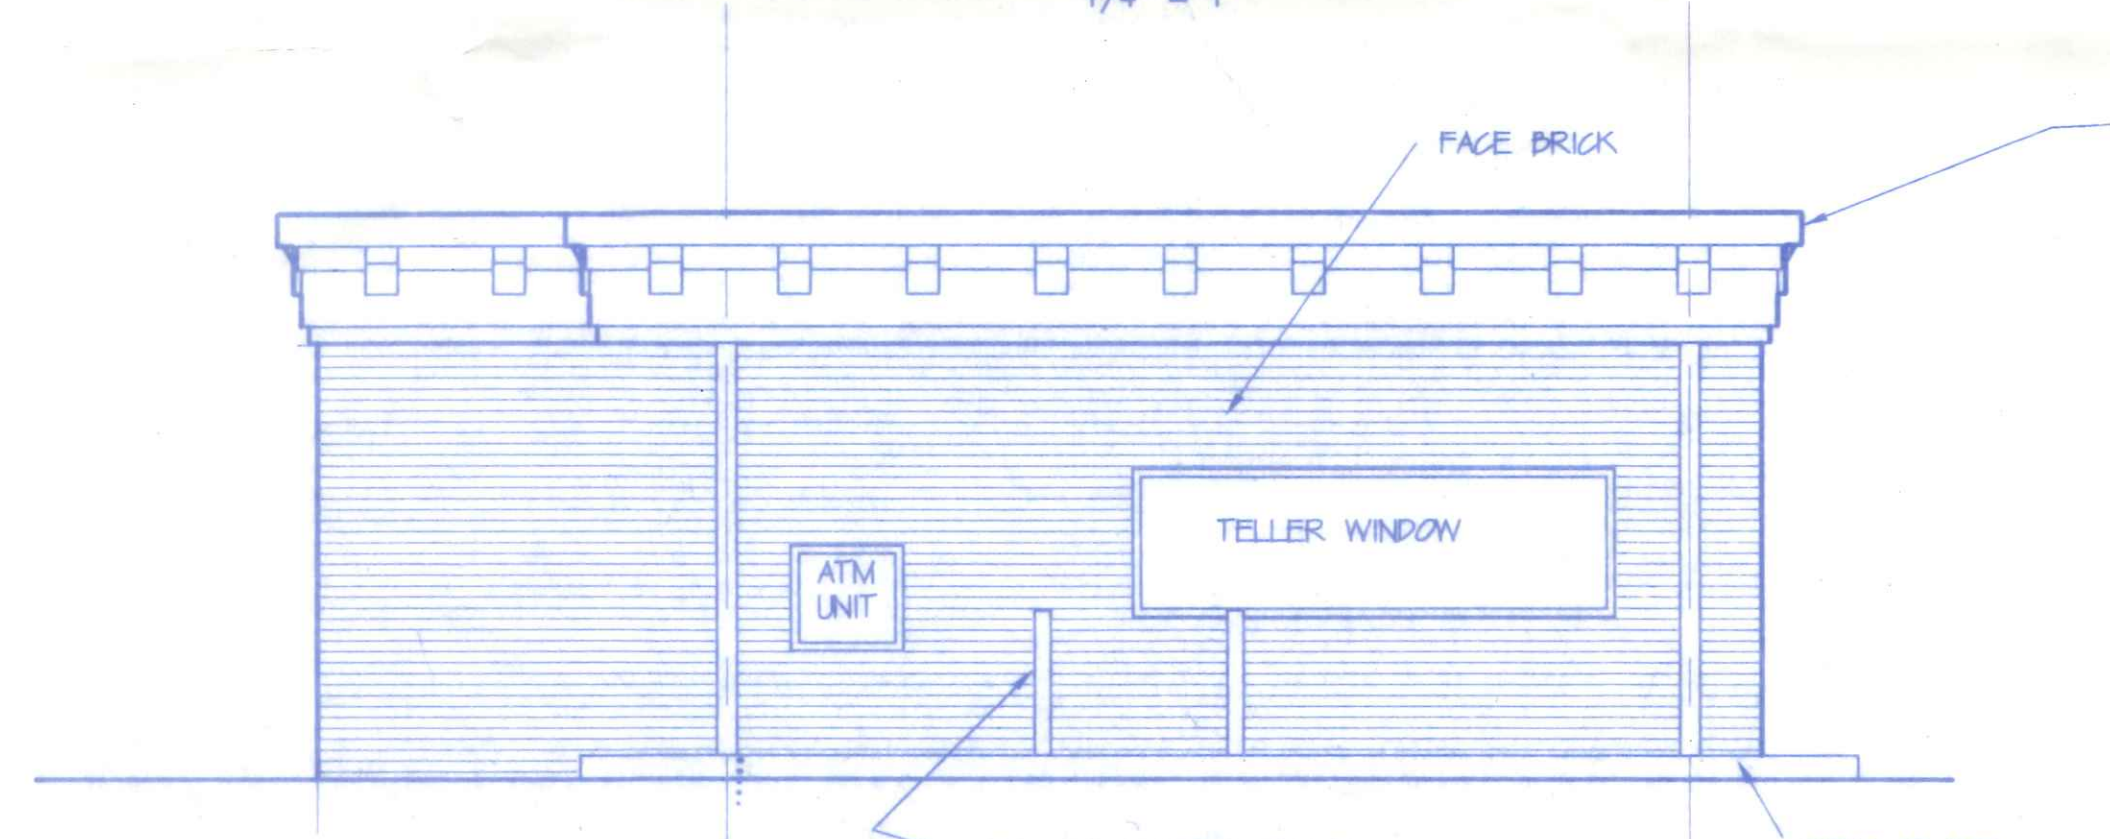

EAST ELEVATION

1/4" = 1'

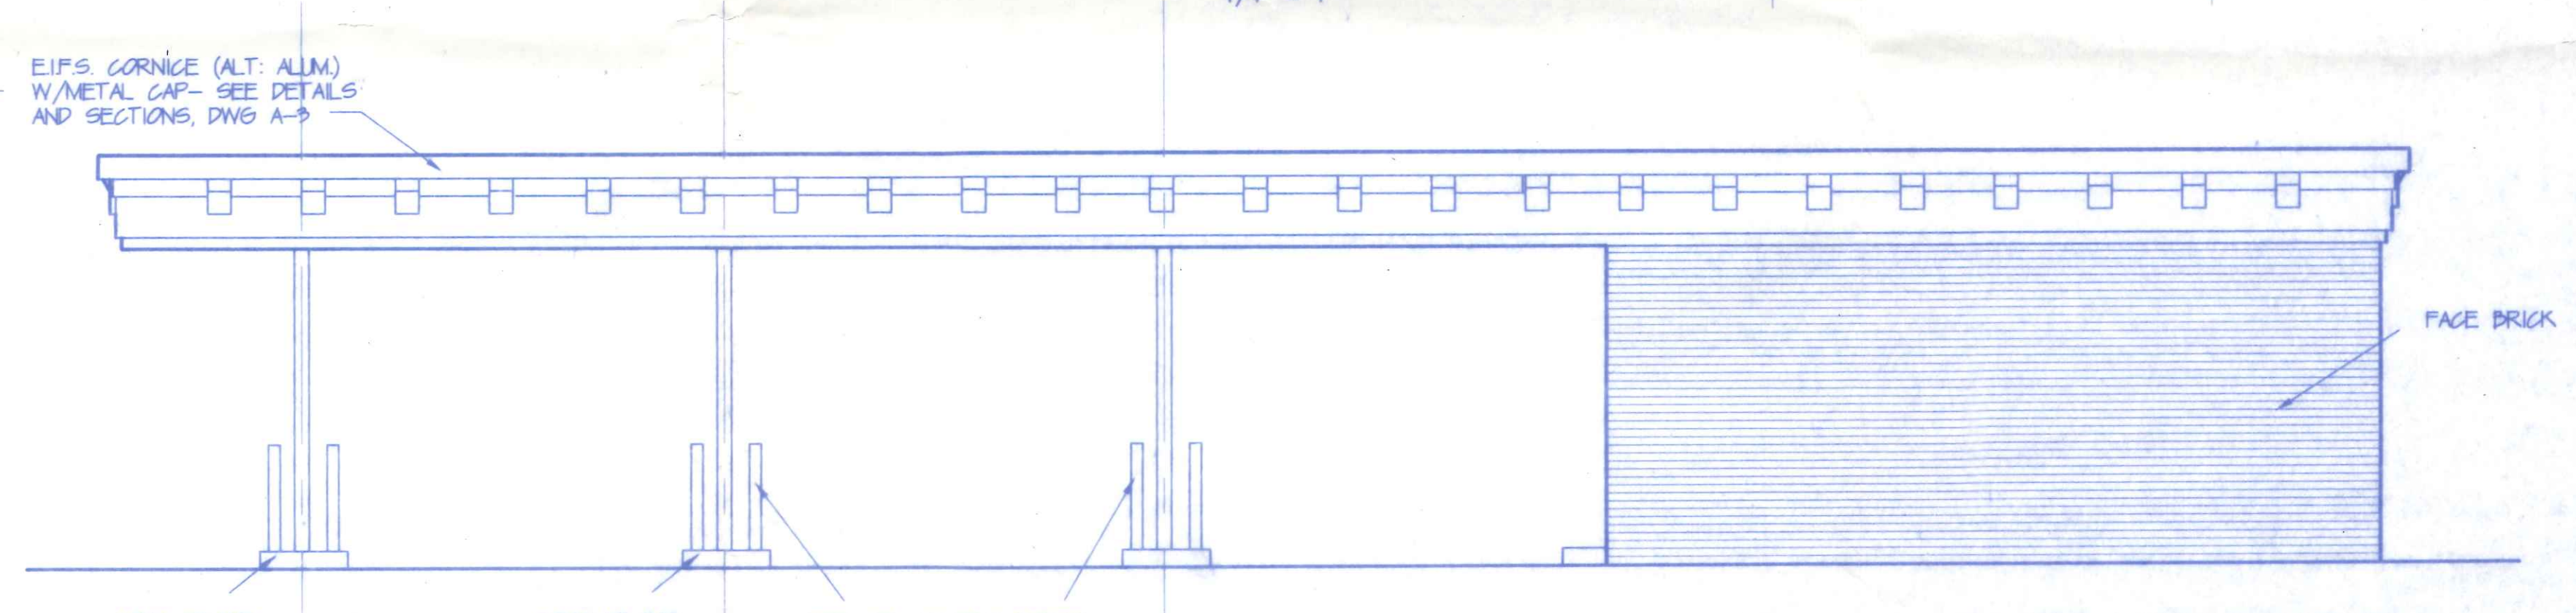

NORTH ELEVATION

1/4" = 1'

COPYRIGHT 1994 SPRING VALLEY ARCHITECTS, INC. USE OF THESE DRAWINGS IS EXPRESSLY FORBIDDEN WITHOUT THE WRITTEN CONSENT OF SPRING VALLEY ARCHITECTS, INC. 7945 AIRPORT HIGHWAY, HOLLAND, OH 43528 (419) 865-8630

SPRING VALLEY ARCHITECTS, INC.
 Architects
 (419) 865-8630
 Holland, Ohio 43528
 7945 Airport Highway

FIRST FLOOR PLAN
 NEW BRANCH FOR
NATIONAL CITY BANK
 CLINTON AND PERRY STREETS
 NAPOLEON, OHIO

DATE:	PROJECT:
4-94	SV-94
DRAWN BY:	CHECKED:
PSJ	RC
REVISIONS:	
▲ Bids 4-19-	

SHEET NO:
A