

PERMIT

CITY OF NAPOLEON - BUILDING DEPARTMENT
 255 West Riverview Avenue, Napoleon, Ohio 43545 - 419-592-4010

Permit No. 42-79 Issued 4-30-79
date
 Job Location 709 N. Perry St.
address
 Lot n/a
sub-div or legal discript
 Issued By *R.E. Johnson*
building official
 Owner Richard Mc Broom
name tel.
 Address 721 1/2 N. Perry Street
 Agent Mel Lanzer Co/ 592-2801
builder-eng.-etc. tel.
 Address 2266 N. Scott St.
 Description of Use Install Stairways.

Residential _____
no. dwelling units
 Commercial XX Industrial _____
 New _____ Add'n. _____ Alter XXX Remodel _____
 Mixed Occupancy _____
 Change of Occupancy _____
 Estimated Cost \$ 5,300.00

FEES	BASE	PLUS	TOTAL
<input checked="" type="checkbox"/> BUILDING	\$35.00		\$35.00
<input type="checkbox"/> ELECTRICAL			
<input type="checkbox"/> PLUMBING			
<input type="checkbox"/> MECHANICAL			
<input type="checkbox"/> DEMOLITION			
<input type="checkbox"/> ZONING			
<input type="checkbox"/> SIGN			
WATER TAP			
SEWER TAP			
TEMP. ELECT.			
ADDITIONAL PLAN REVIEW	Struct. _____ hrs	Elect. _____ hrs	
TOTAL FEES.....			\$35.00
LESS MIN. FEES PAID <u>4-27-79</u>			35.00
<small>date</small>			
BALANCE DUE.....			-0-

ZONING INFORMATION

district	lot dimensions	area	front yd	side yds	rear yd
max hgt	no pkg spaces	no ldg spaces	max cover	petition or appeal req'd	date appr

WORK INFORMATION:

Size: Length _____ Width _____ Stories _____ Ground Floor Area _____
 Height _____ Building Volume (for demo. permit) _____ cu. ft.
 Electrical: _____
brief description
 Plumbing: _____
brief description
 Mechanical: _____
brief description
 Sign: _____ Dimensions _____ Sign Area _____
type

Additional Information: PERMIT IS FOR REMODELING REAR STAIRS & ADDING NEW STAIRS IN FRONT TO THE SECOND FLOOR:.

Date _____ Applicant Signature _____
owner-agent

B. EJ

CITY OF NAPOLEON
BUILDING INSPECTION DEPARTMENT
APPLICATION FOR BUILDING PERMIT
(please print or type)

The undersigned hereby makes application for construction, installation, or alteration work as herein specified, agreeing to do all such work in strict accordance with the City of Napoleon's adopted Building Codes.

Owner's Name DICK Mc BROOM Address 721 1/2 N. PERRY

Contractor MEL LANZER CO Telephone No. 592-2801

Address 2266 N. SCOTT ST NAPOLEON OHIO

Location of project BETWEEN 705 & 711 N. PERRY Cost of project \$5300⁰⁰ APPROX.

Lot Information: (not required for siding job)

Lot No. _____ Subdivision _____

Zoning District _____ Lot Size _____ ft. X _____ ft. Area _____ sq. ft.

Setbacks: Front _____ Right Side _____ Left Side _____ Rear _____

Building Information:

Residential _____ Commercial Industrial _____

No. Units

Addition _____ New Construction _____ Remodel

Accessory Building _____ Siding _____

Brief Description of Work: INSTALLING 2 STAIRWAYS TO SECOND FLOOR

Size: Length _____ Width _____ No. of Stories 3

Area: 1st Floor _____ sq. ft. Basement _____ sq. ft.

2nd Floor _____ sq. ft. Accessory Building _____ sq. ft.

3rd Floor _____ sq. ft. Other _____ sq. ft.


Additional Information: _____

*APPLICATION FOR PERMIT SHALL BE ACCOMPANIED BY TWO COMPLETE SETS OF PLANS INCLUDING: ELEVATIONS, FLOOR PLANS, CROSS SECTIONS AND PLOT PLAN. IF ADDITION OR REMODELING, SHOW ALL EXISTING STRUCTURES AND THEIR SIZE AND LOCATION. ALL PLANS SHALL BE DRAWN TO SCALE.

Date 4/27/79 Applicant's Signature Max Osterhout V.P.R.C.


PERMIT NO. 42-79

PERMIT FEE \$ 35.00

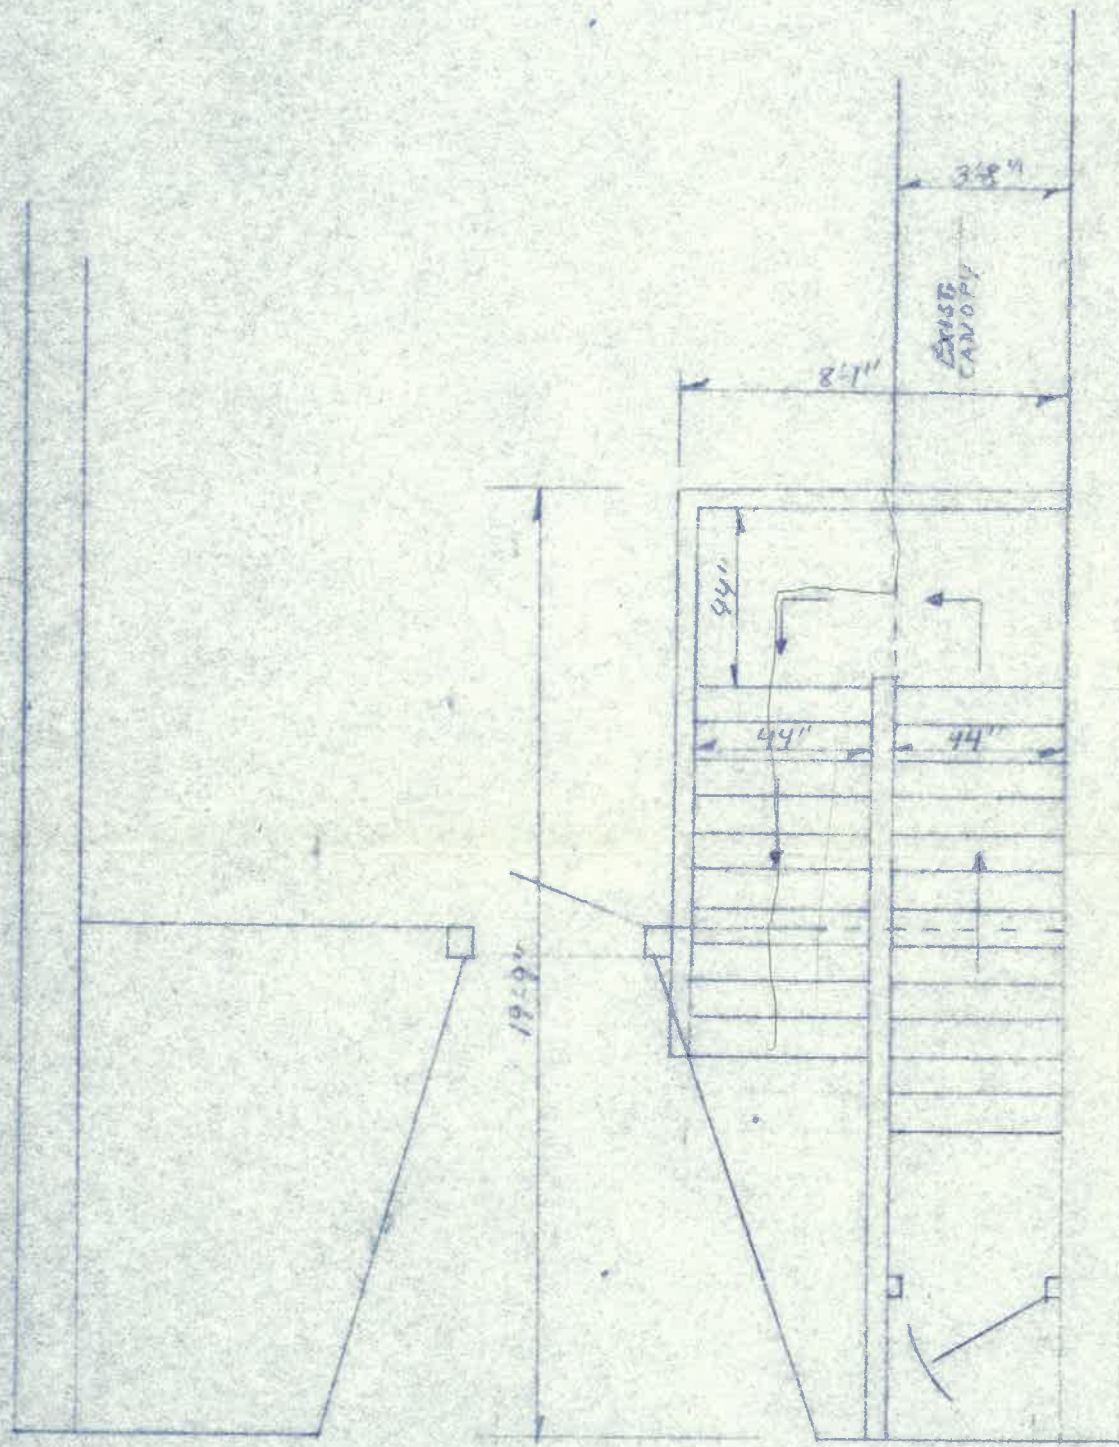

FLOOR PLAN

SCALE 1/4" = 1'-0"

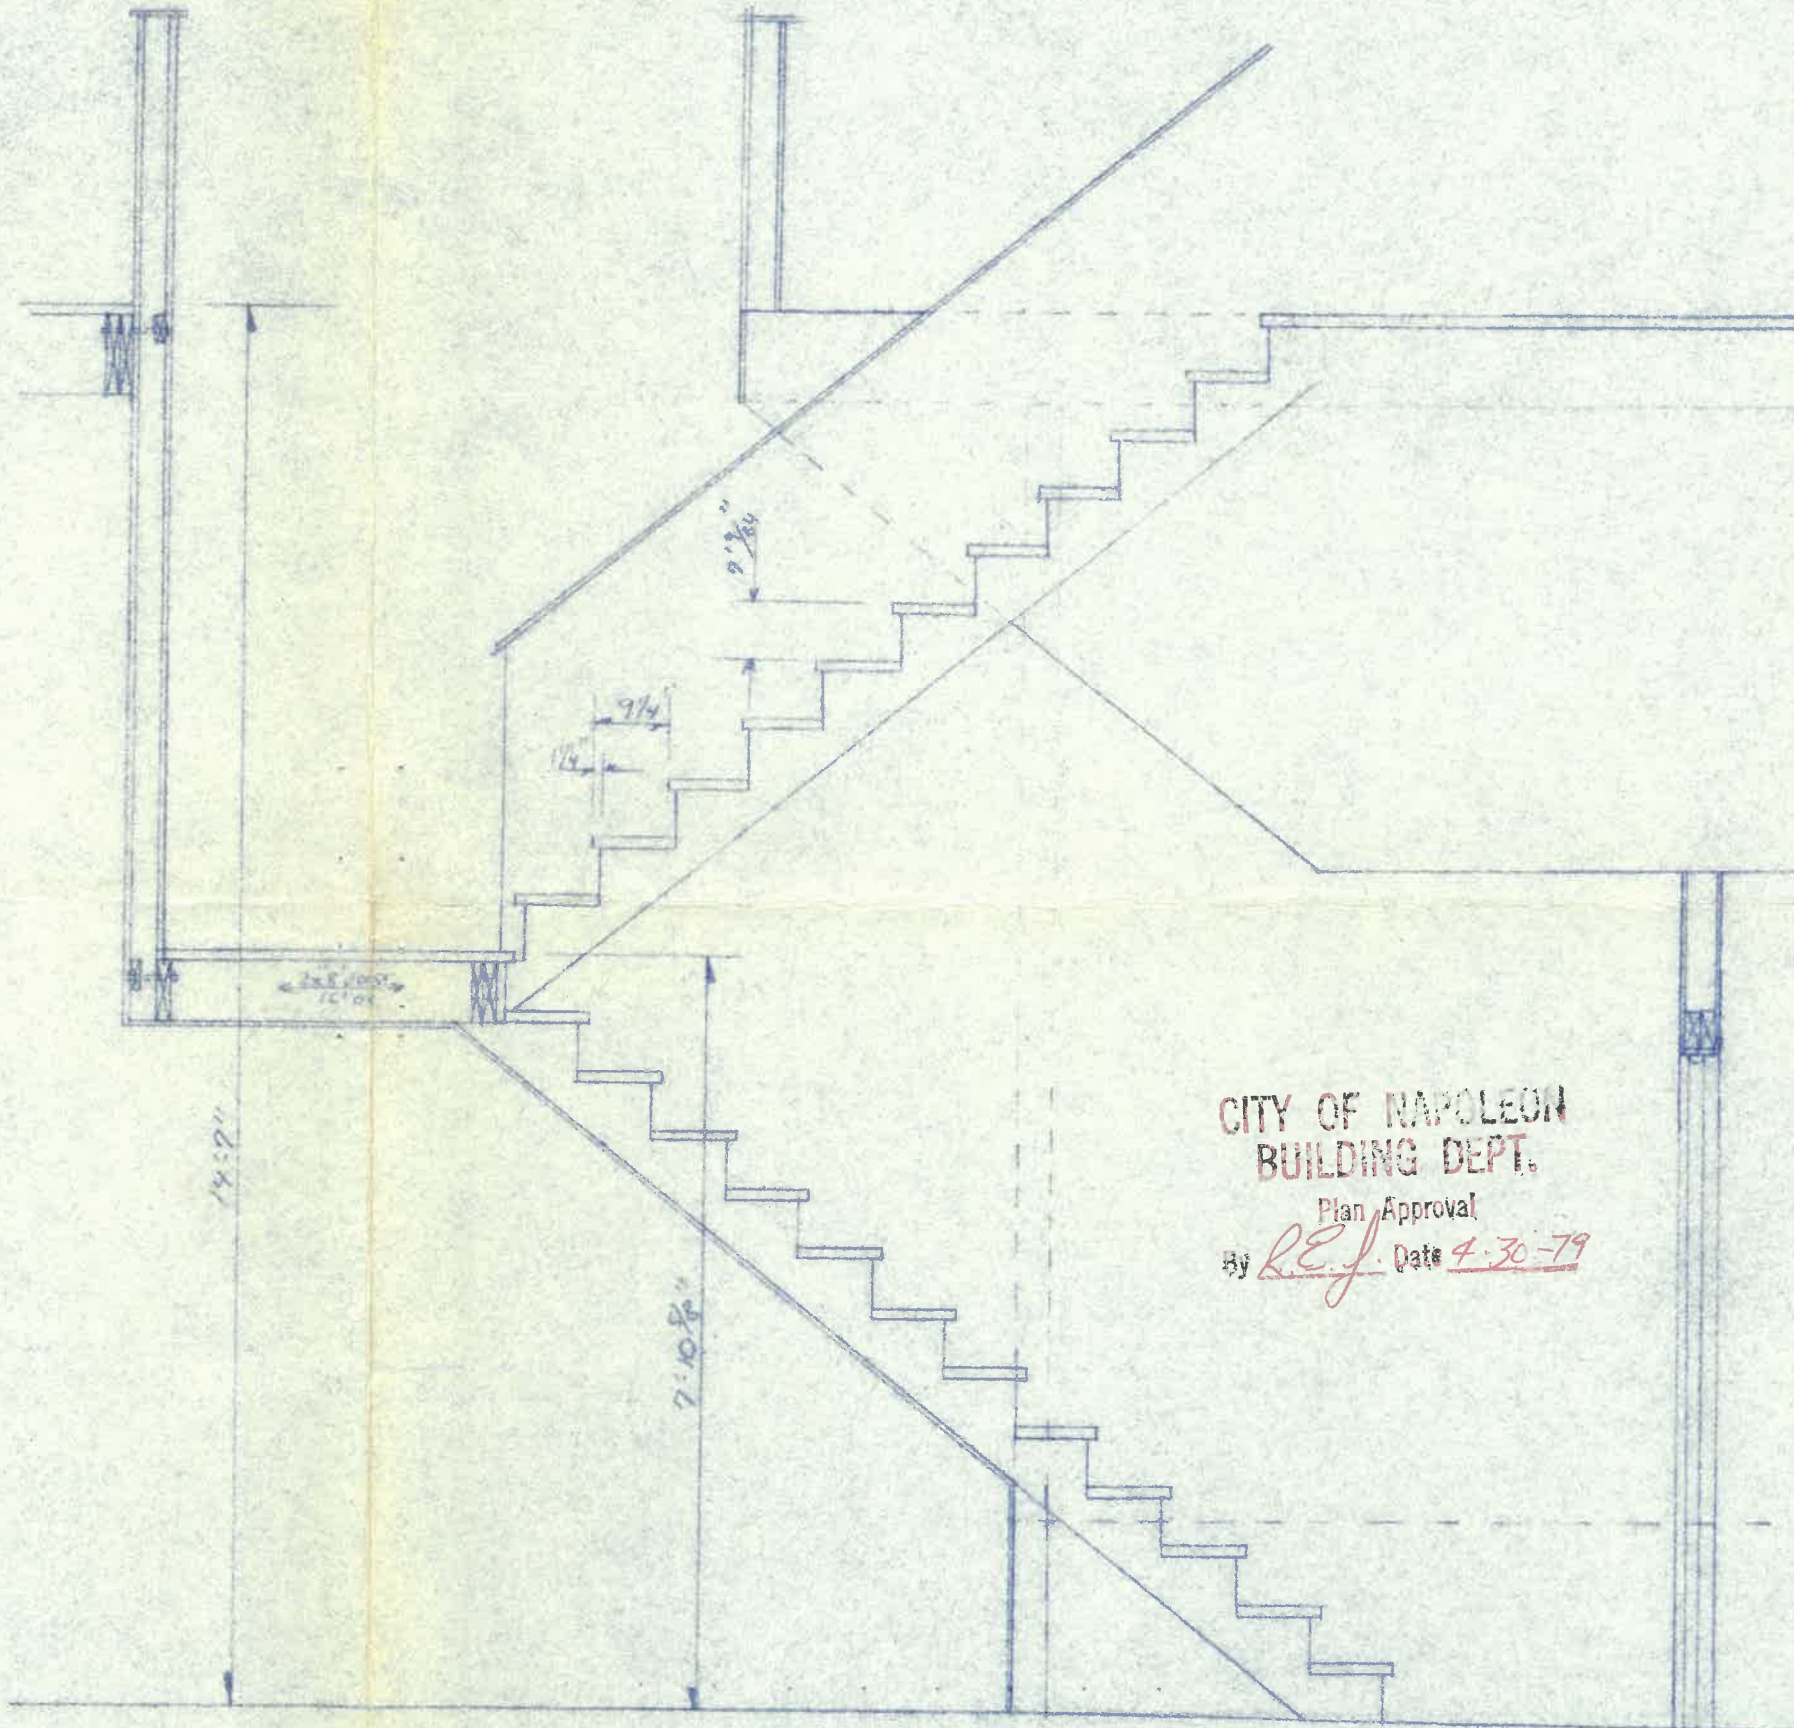

SECTION

SCALE 1/2" = 1'-0"

CITY OF NAPOLEON
 BUILDING DEPT.
 Plan Approval
 By *R.E.J.* Date 4-30-79

NEW FRONT STAIRWAY UP TO SECOND FLOOR
 DICK MC BRIDEN BLDG. ON N. PERRY ST
 GEN CONTRACTOR MEL LAWZER CO. NAPO
 4/25/79

33" 35.50 5.00
 34.50 1.55 2 1/2
 1.00 per yard