


1/2 SHTG. (20/SQ. INST.)  
 ALUM. SIDING  
 OR MASONRY  
 HALF THICK  
 INS. - 1/2\"/>

3\"/>

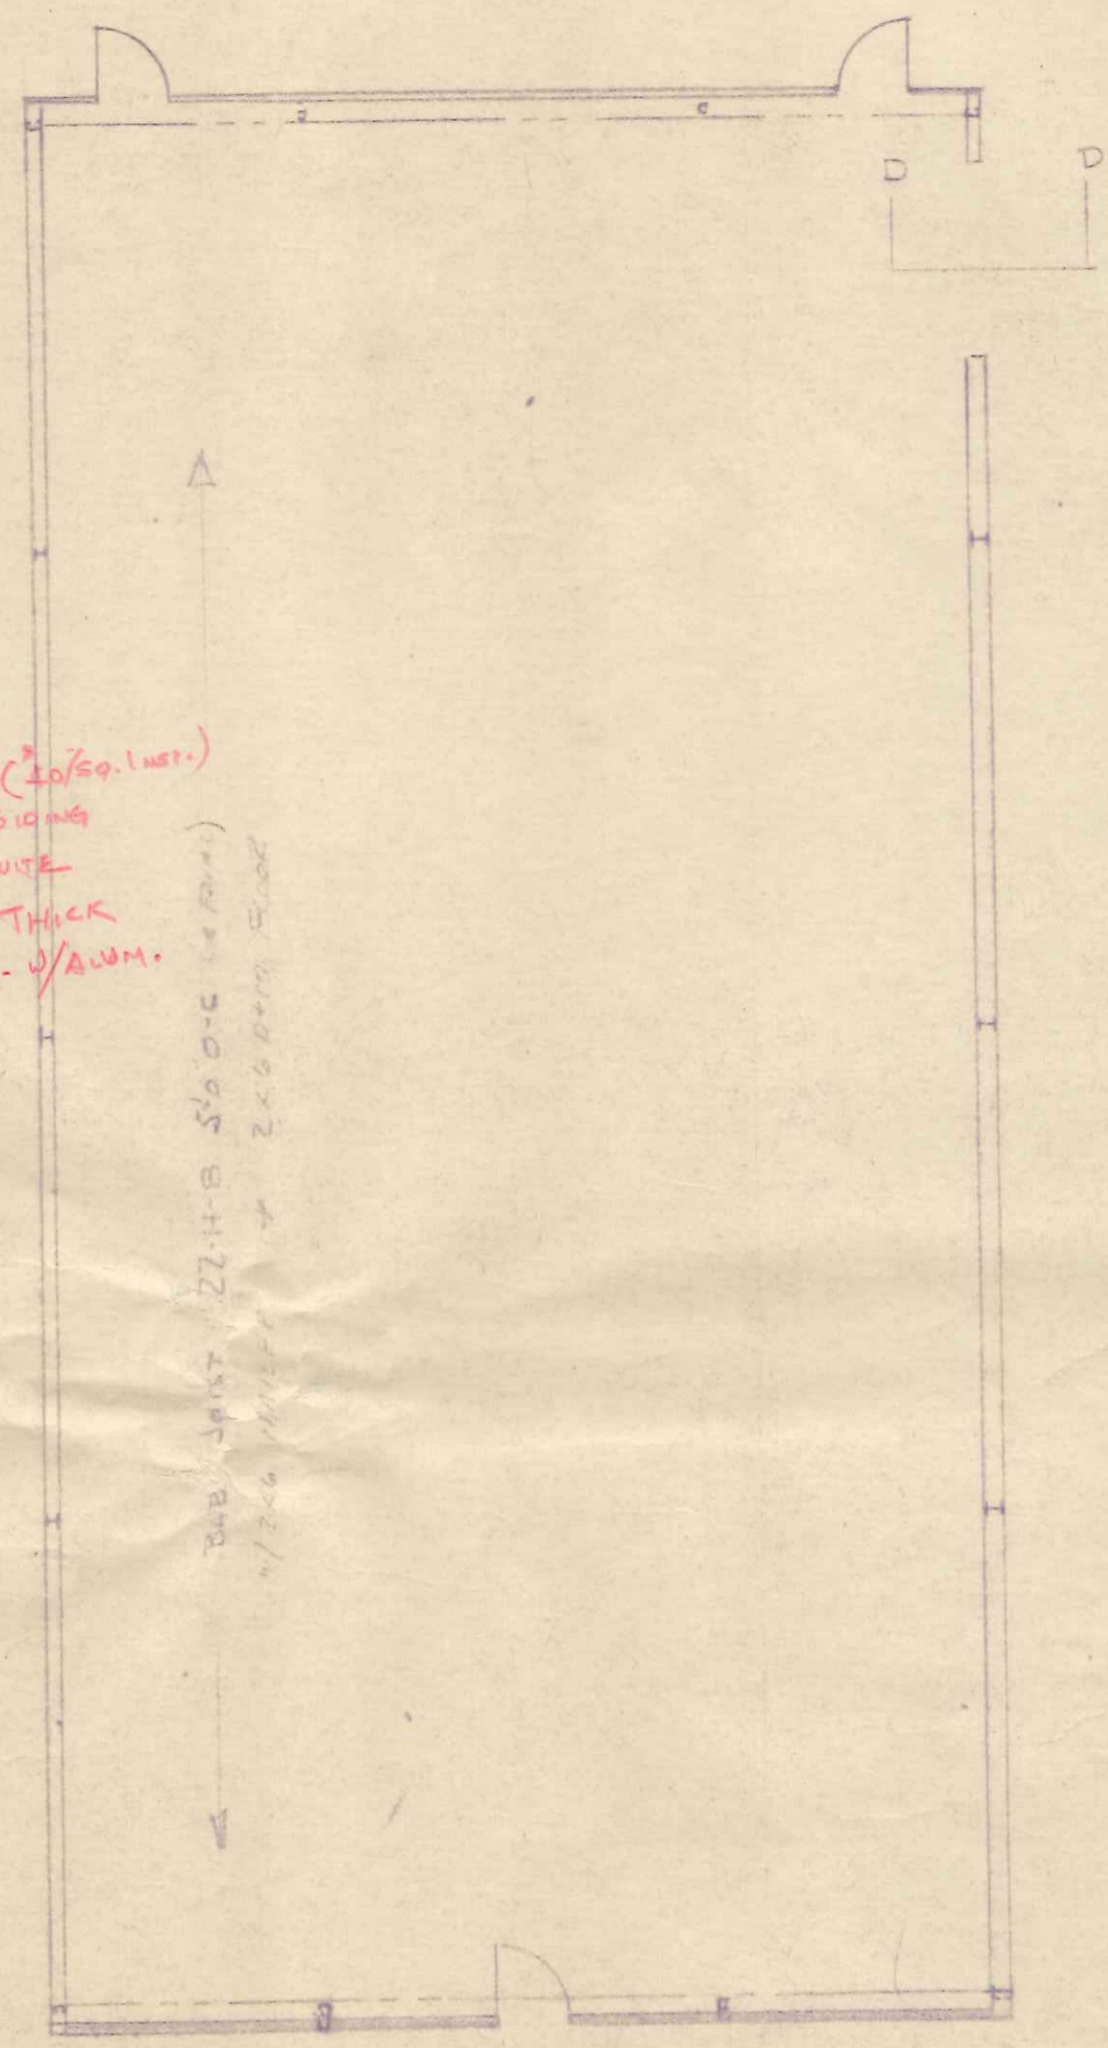

DESIGN FOR SOIL PRESSURE 3000 P.S.F.  
 E-1 IS A B OF 17 1/2\"/>



DRAWN BY R.W.J.  
 DATE 12-2-64

WOODS AUTO SUPPLY  
 OAKWOOD AVE NANTOLEON O.




THE SPIEKER CORP.  
 1418 ELM ST TOLEDO OHIO


REVISED -

INCLUDES  
 FOUNDATION  
 DETAILS  
 SECTIONS  
 FLOOR PLAN

SHEET  
 1  
 OF  
 4



169  
 Railroad  
 St.

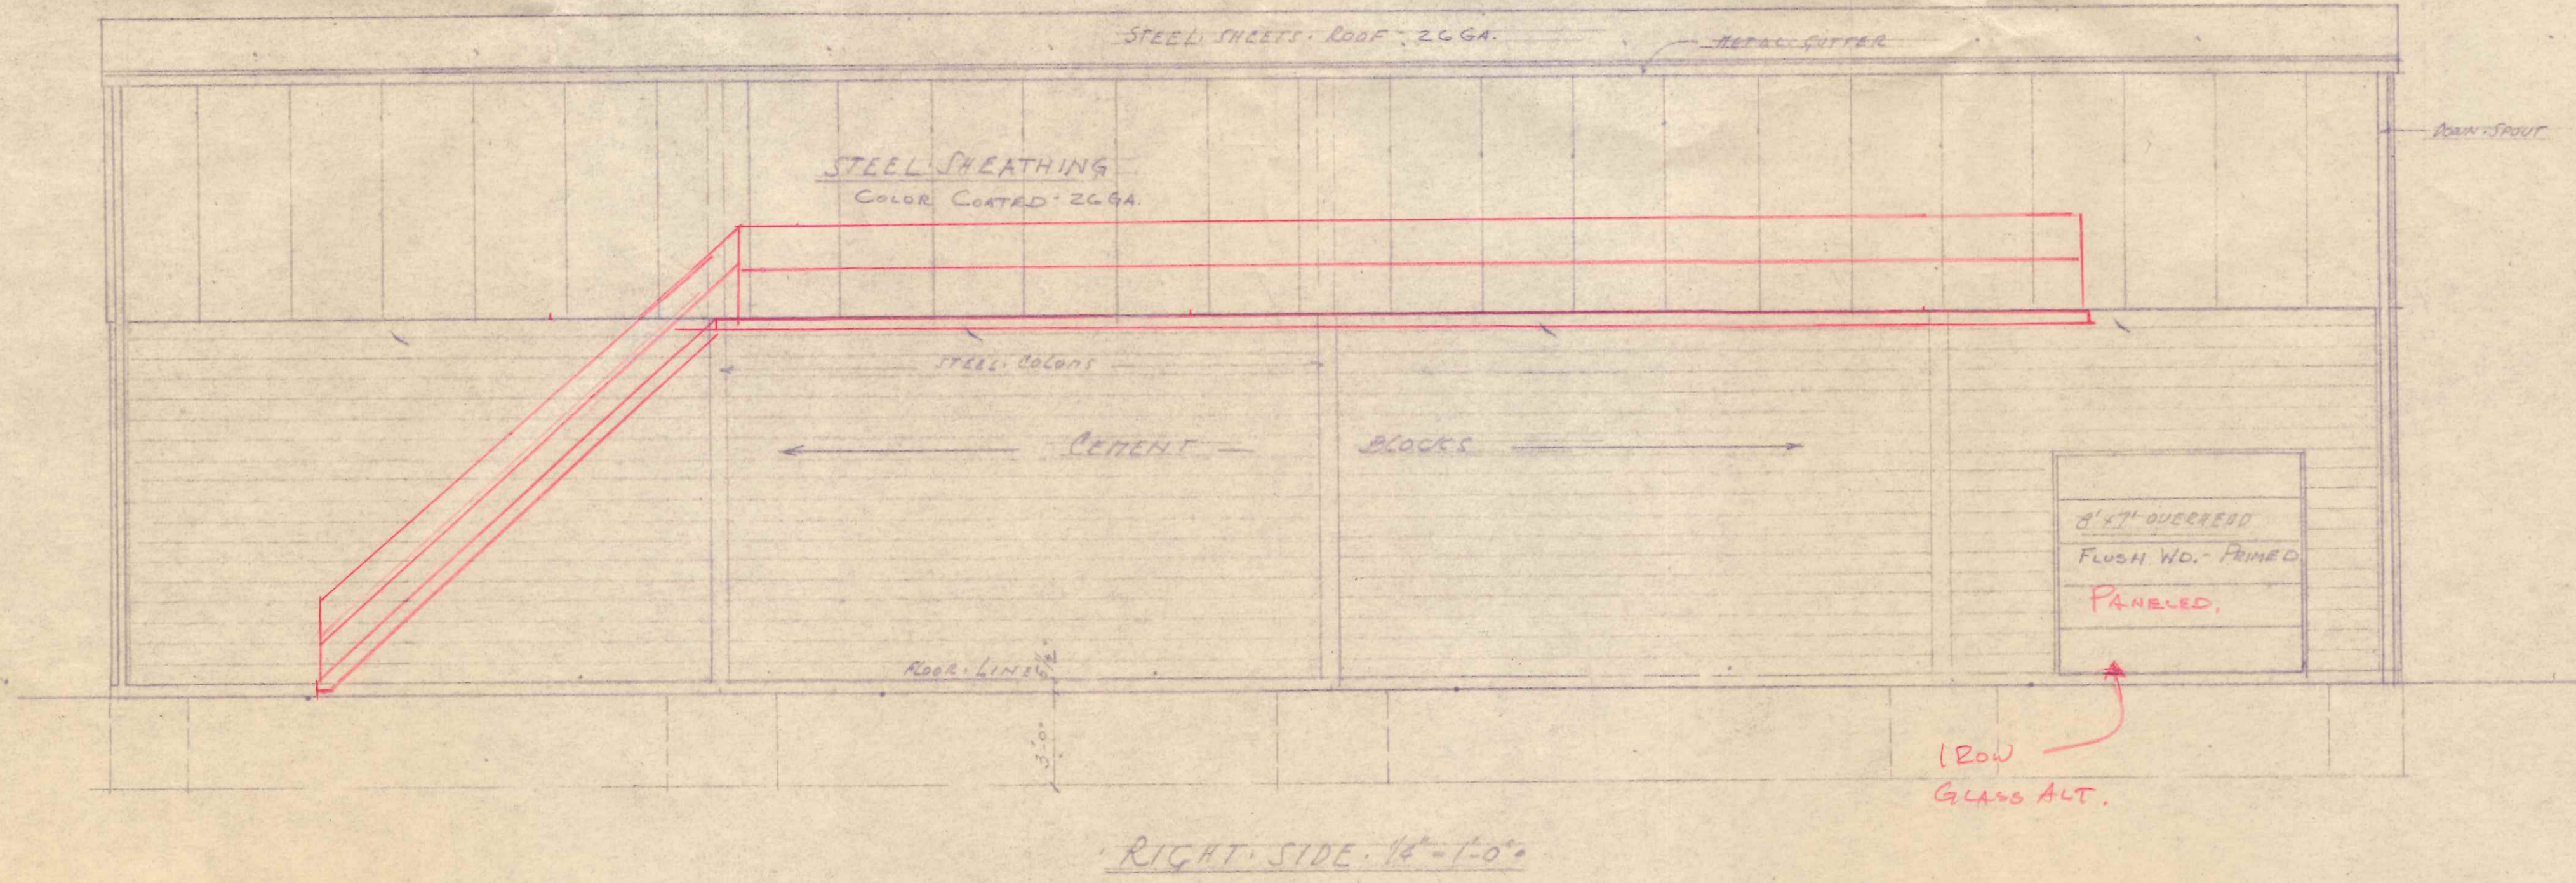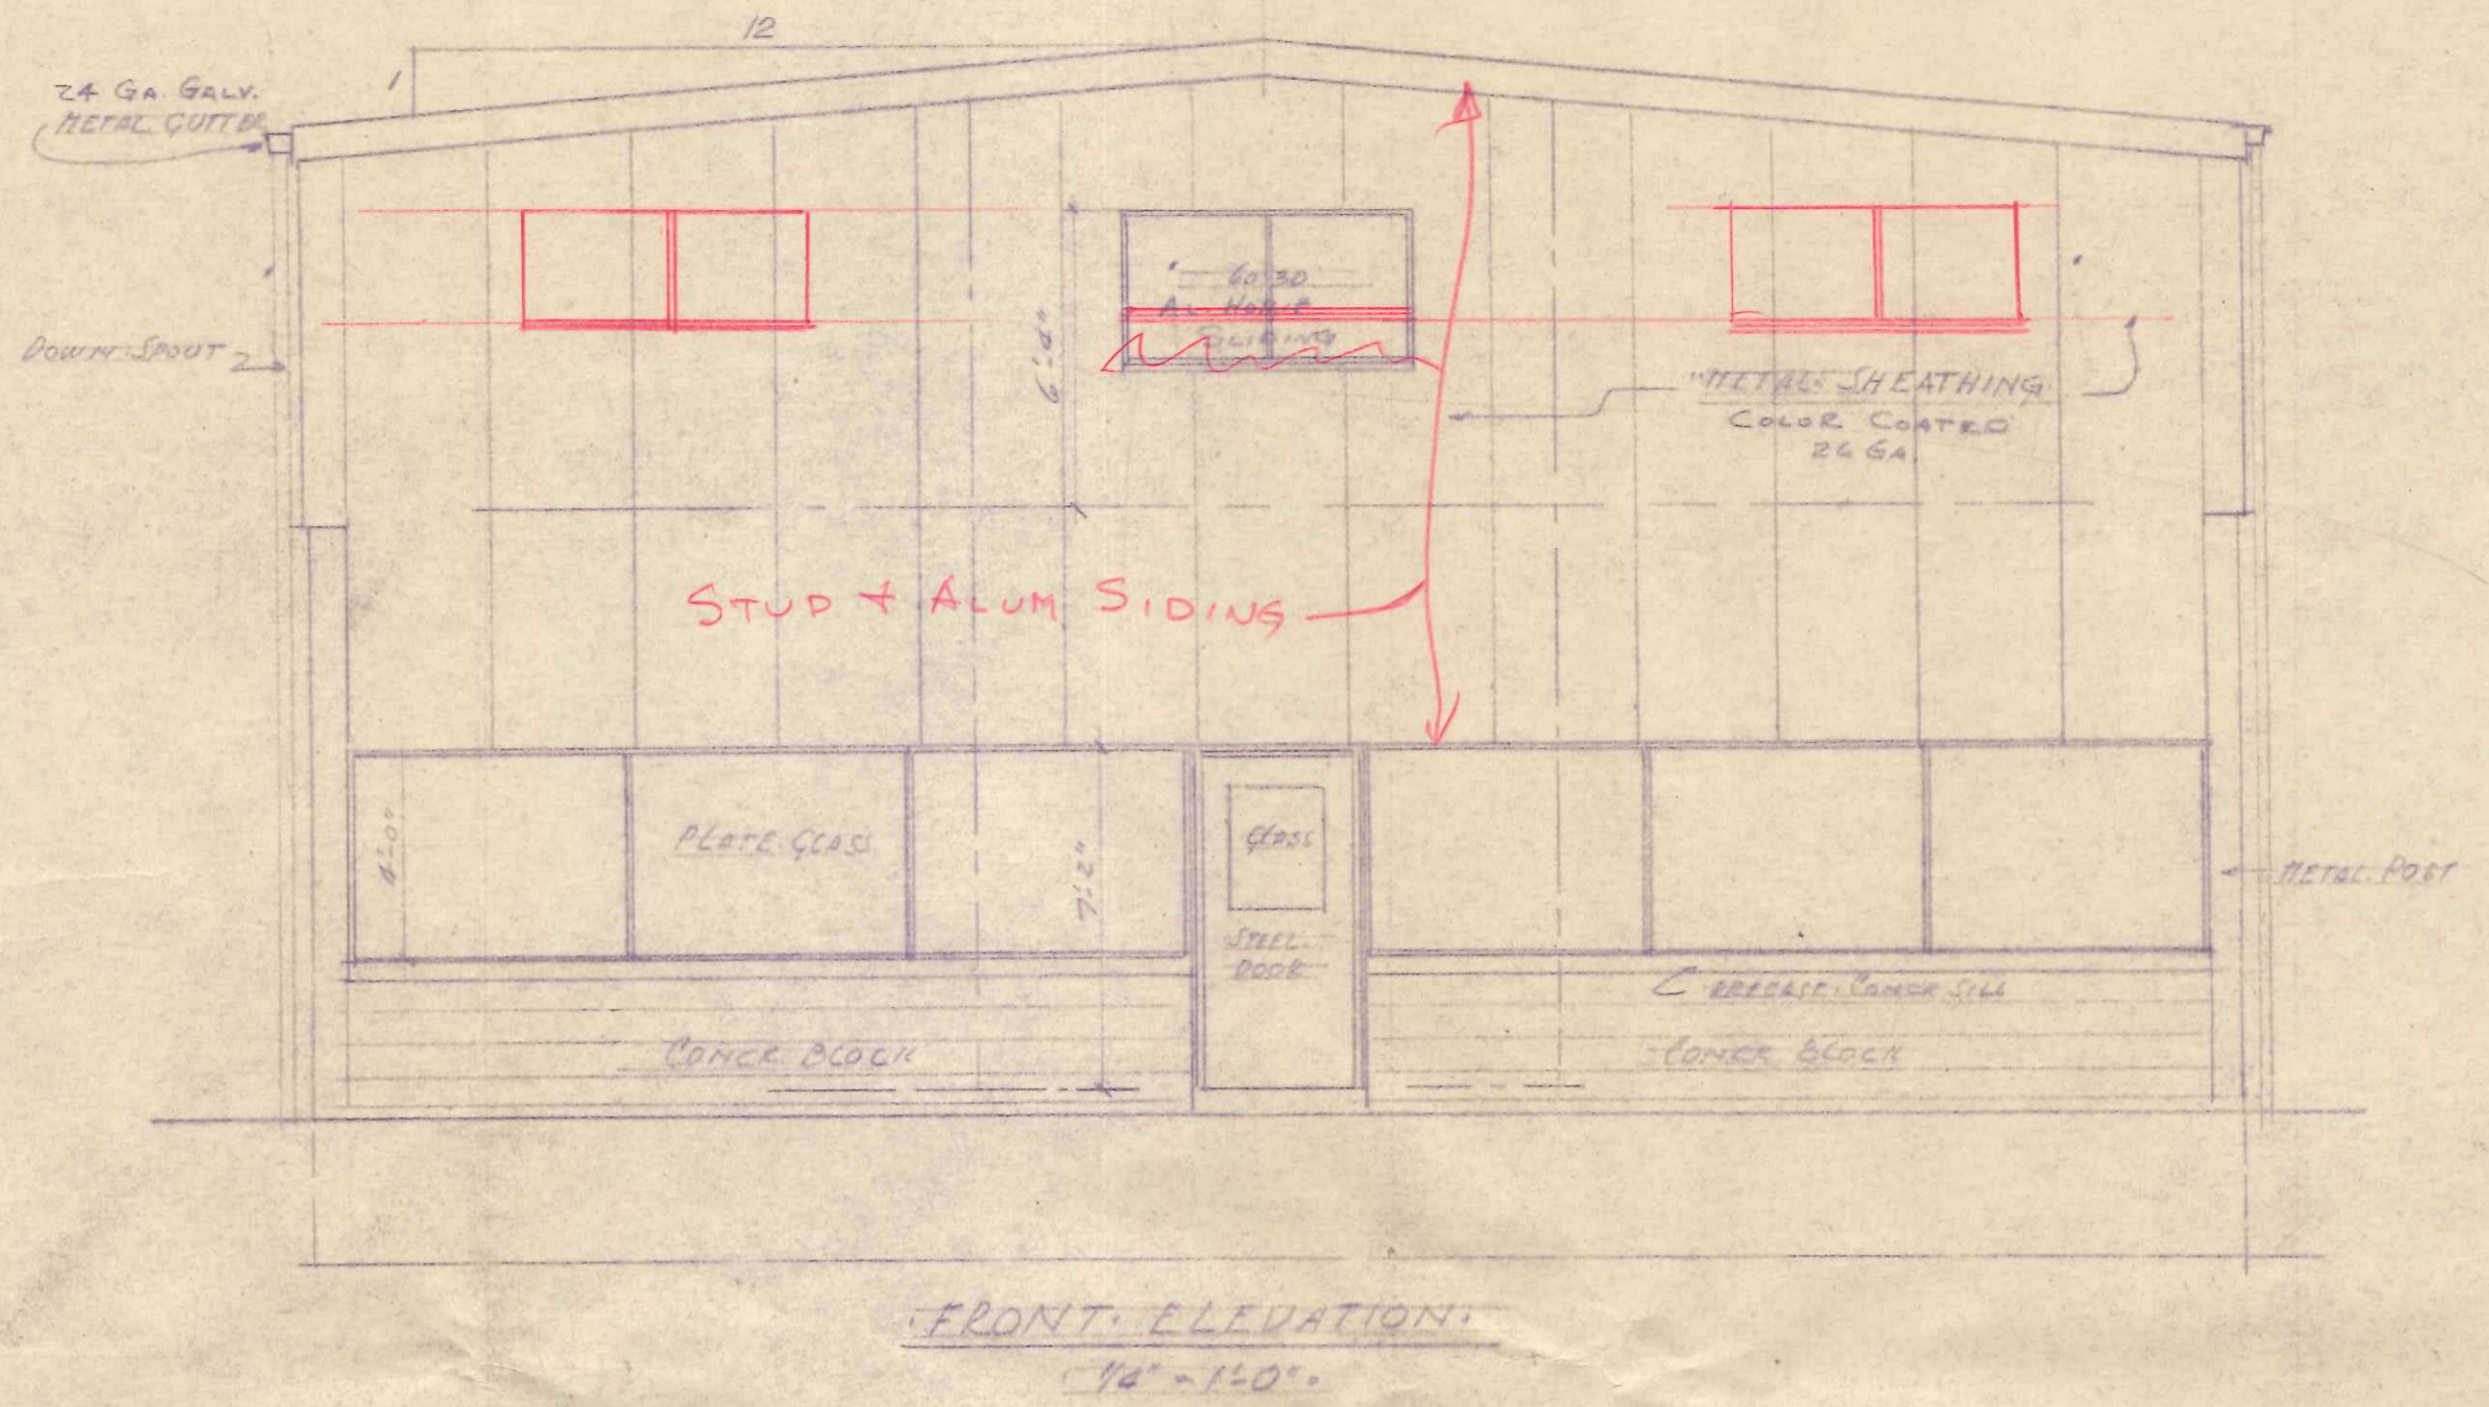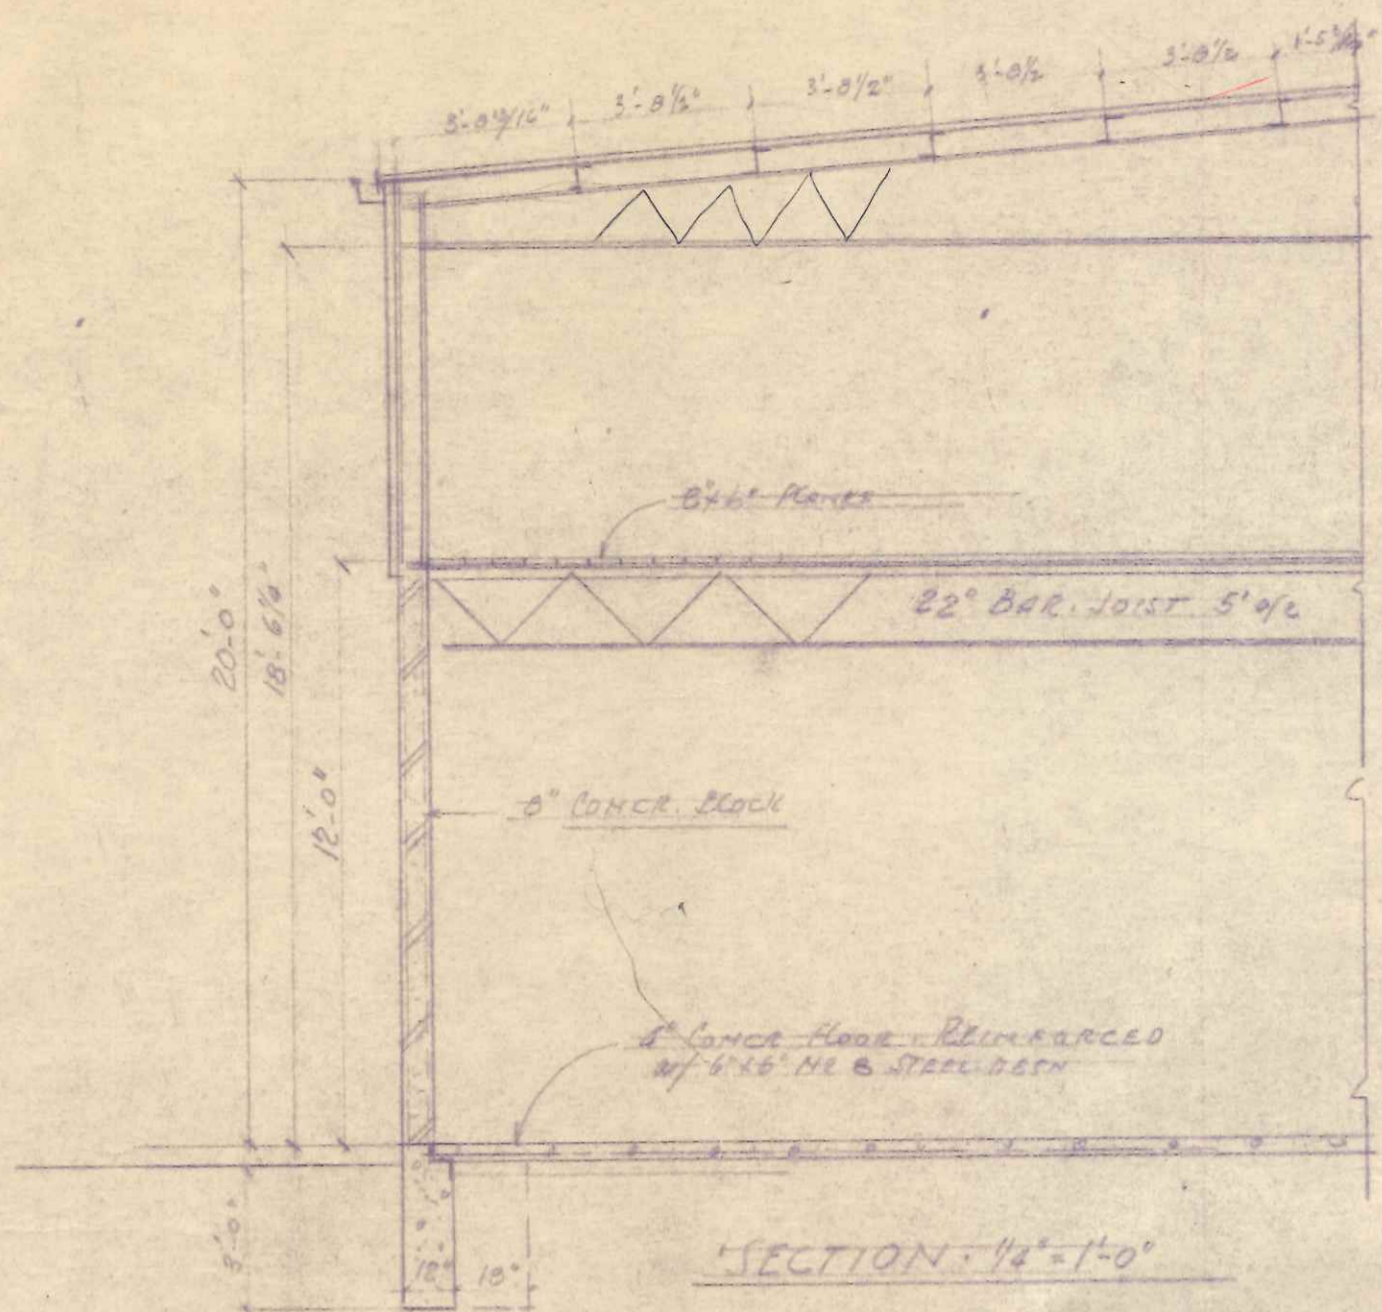


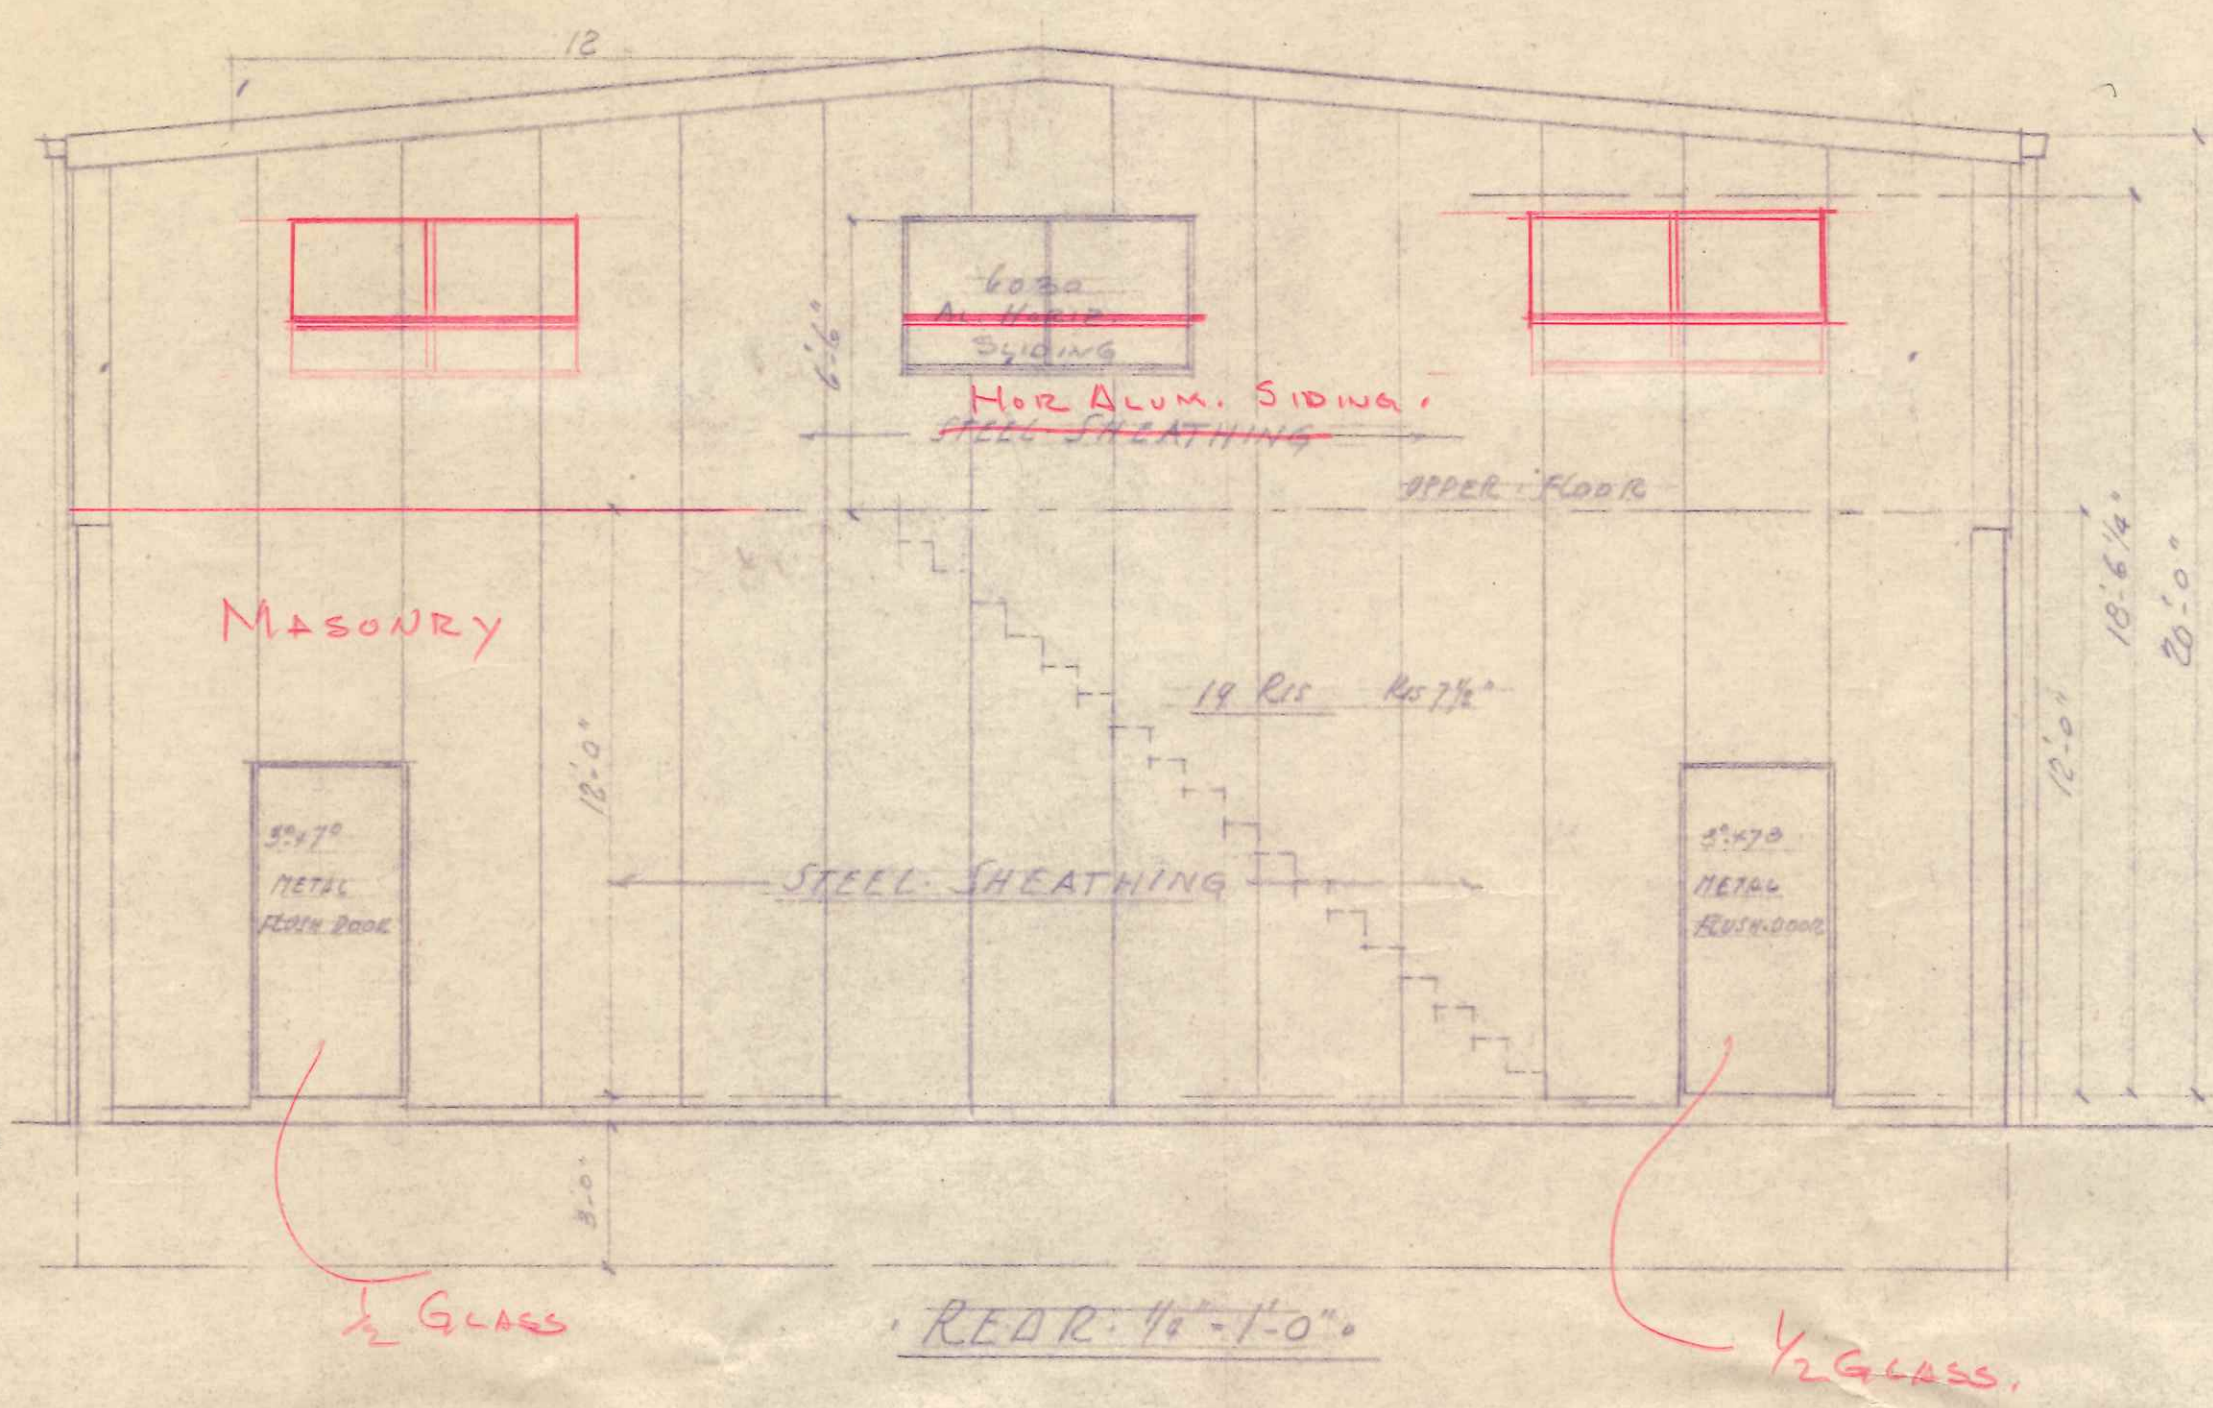

-NOTES-

ALL METAL DOORS ARE 18 GA. GALVANIZED BOND-PIERED, STRETCHER LEVELLED, FURNITURE STEEL W/ HONEYCOMB INSULATION. H.W.E. TO BE CLASS B COMPATIBLE - STD. KEYING PAINTING - ALL EXTERIOR MASONRY WALLS 1 COAT APPLICATION SEALER/COLOR. DOORS - 2 COATS OVER FACTORY PRIME. STEEL SHEATHING TO BE FURNISHED IN MFG. STD. COLORS.

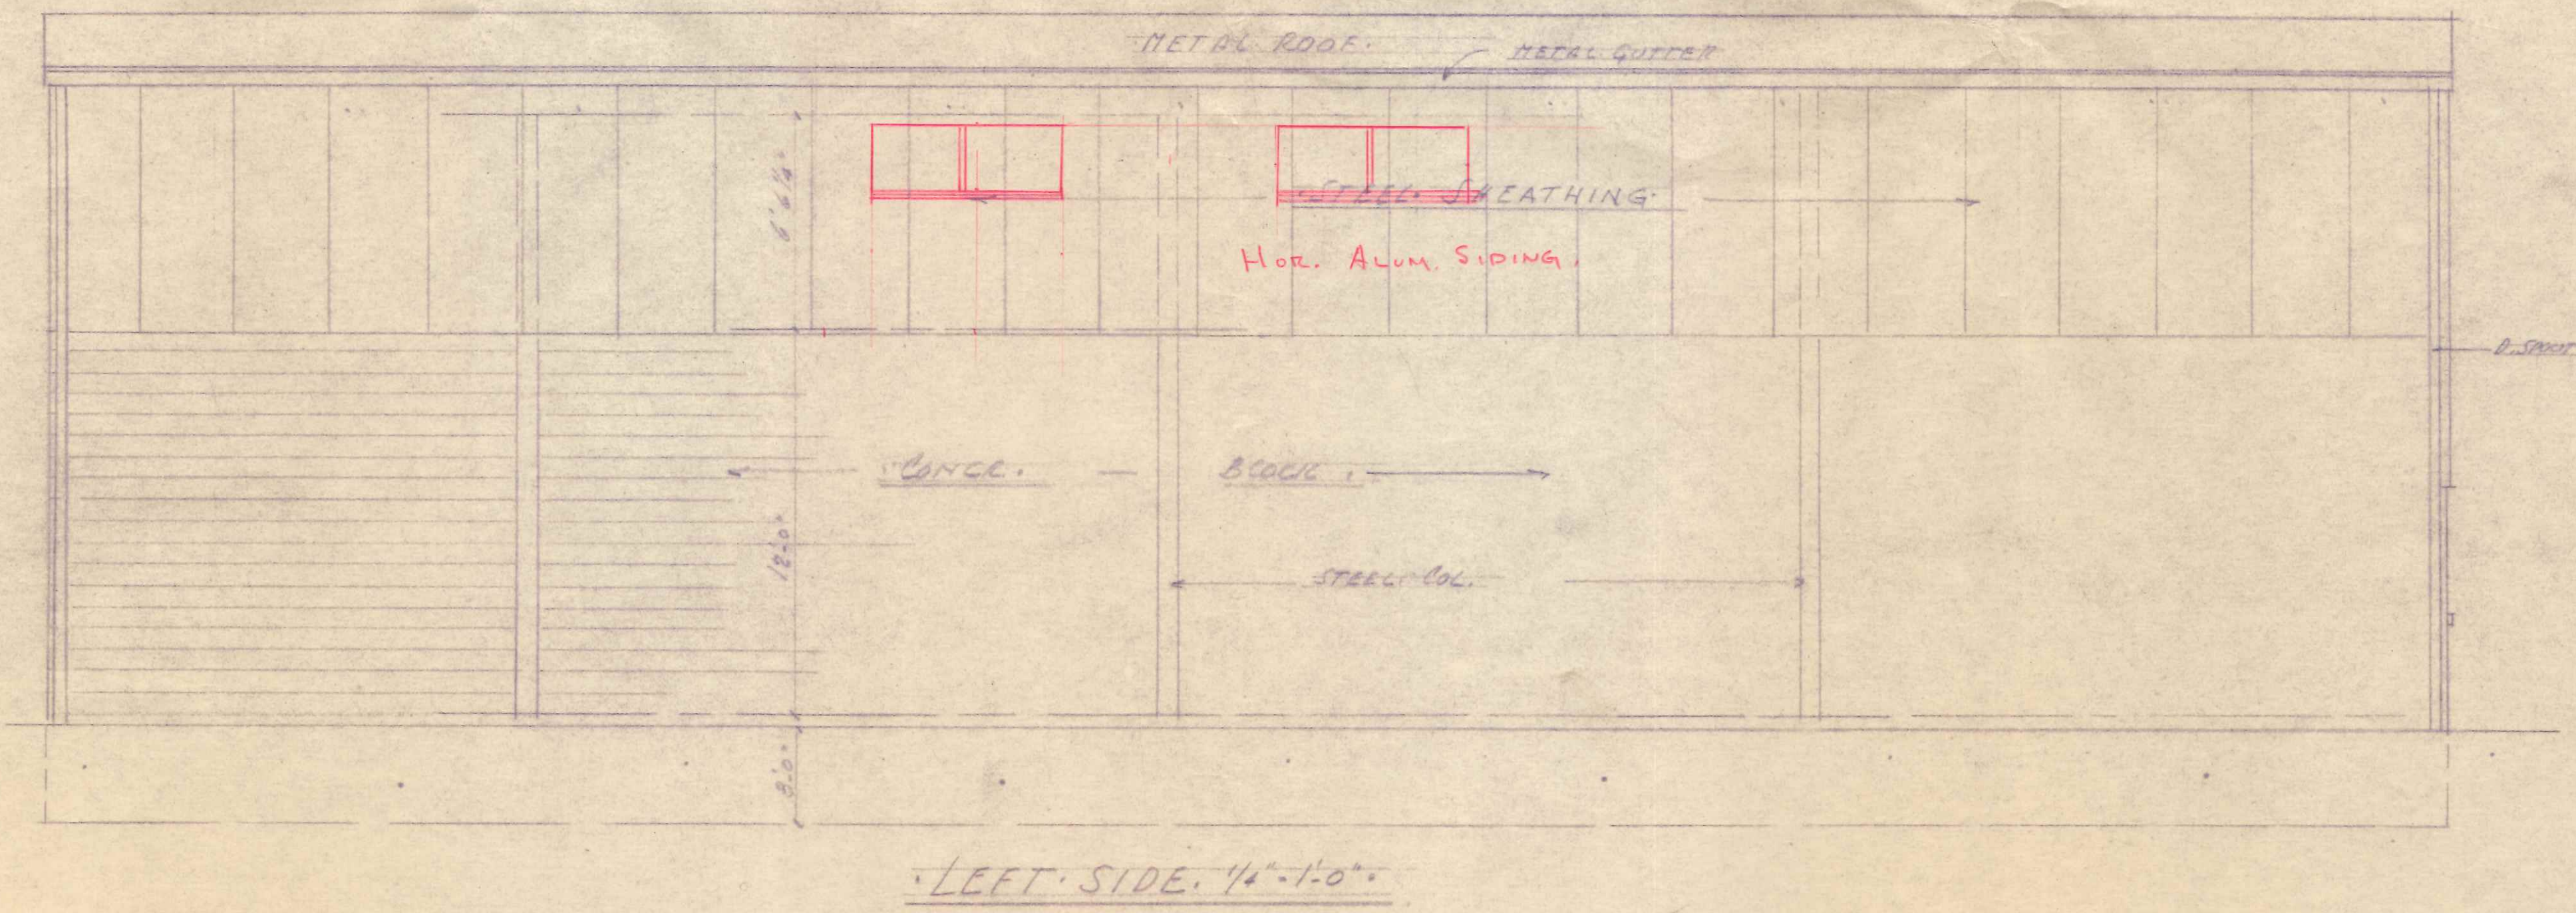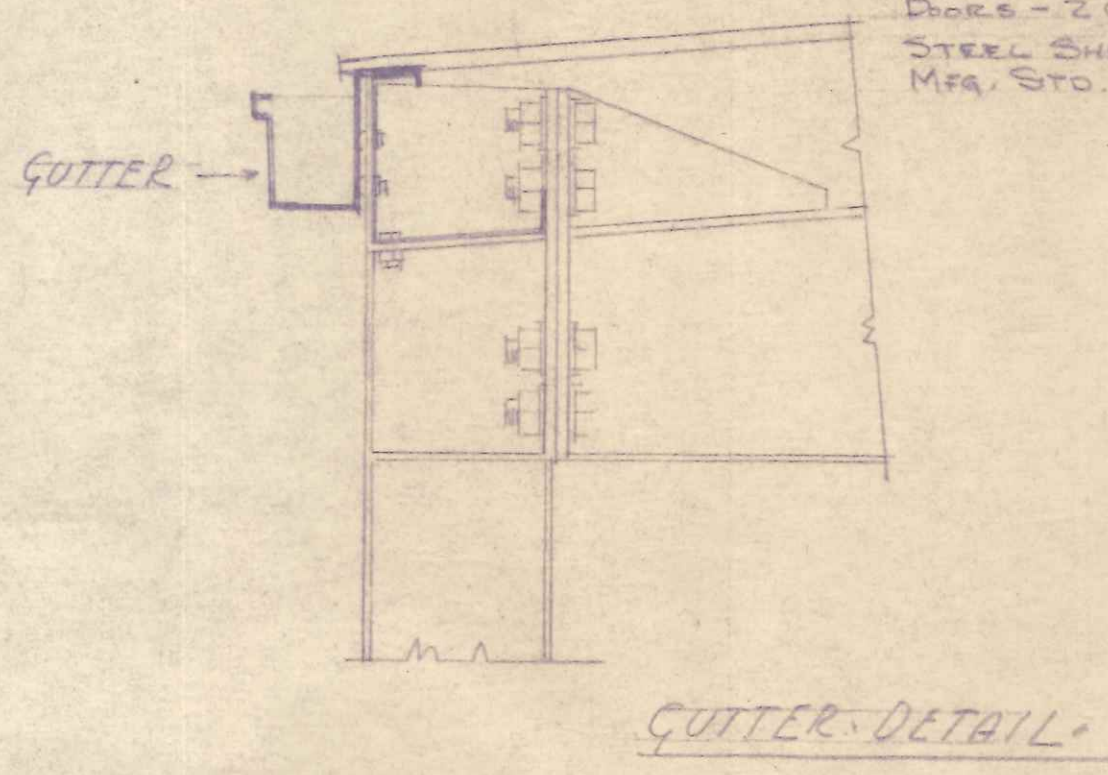

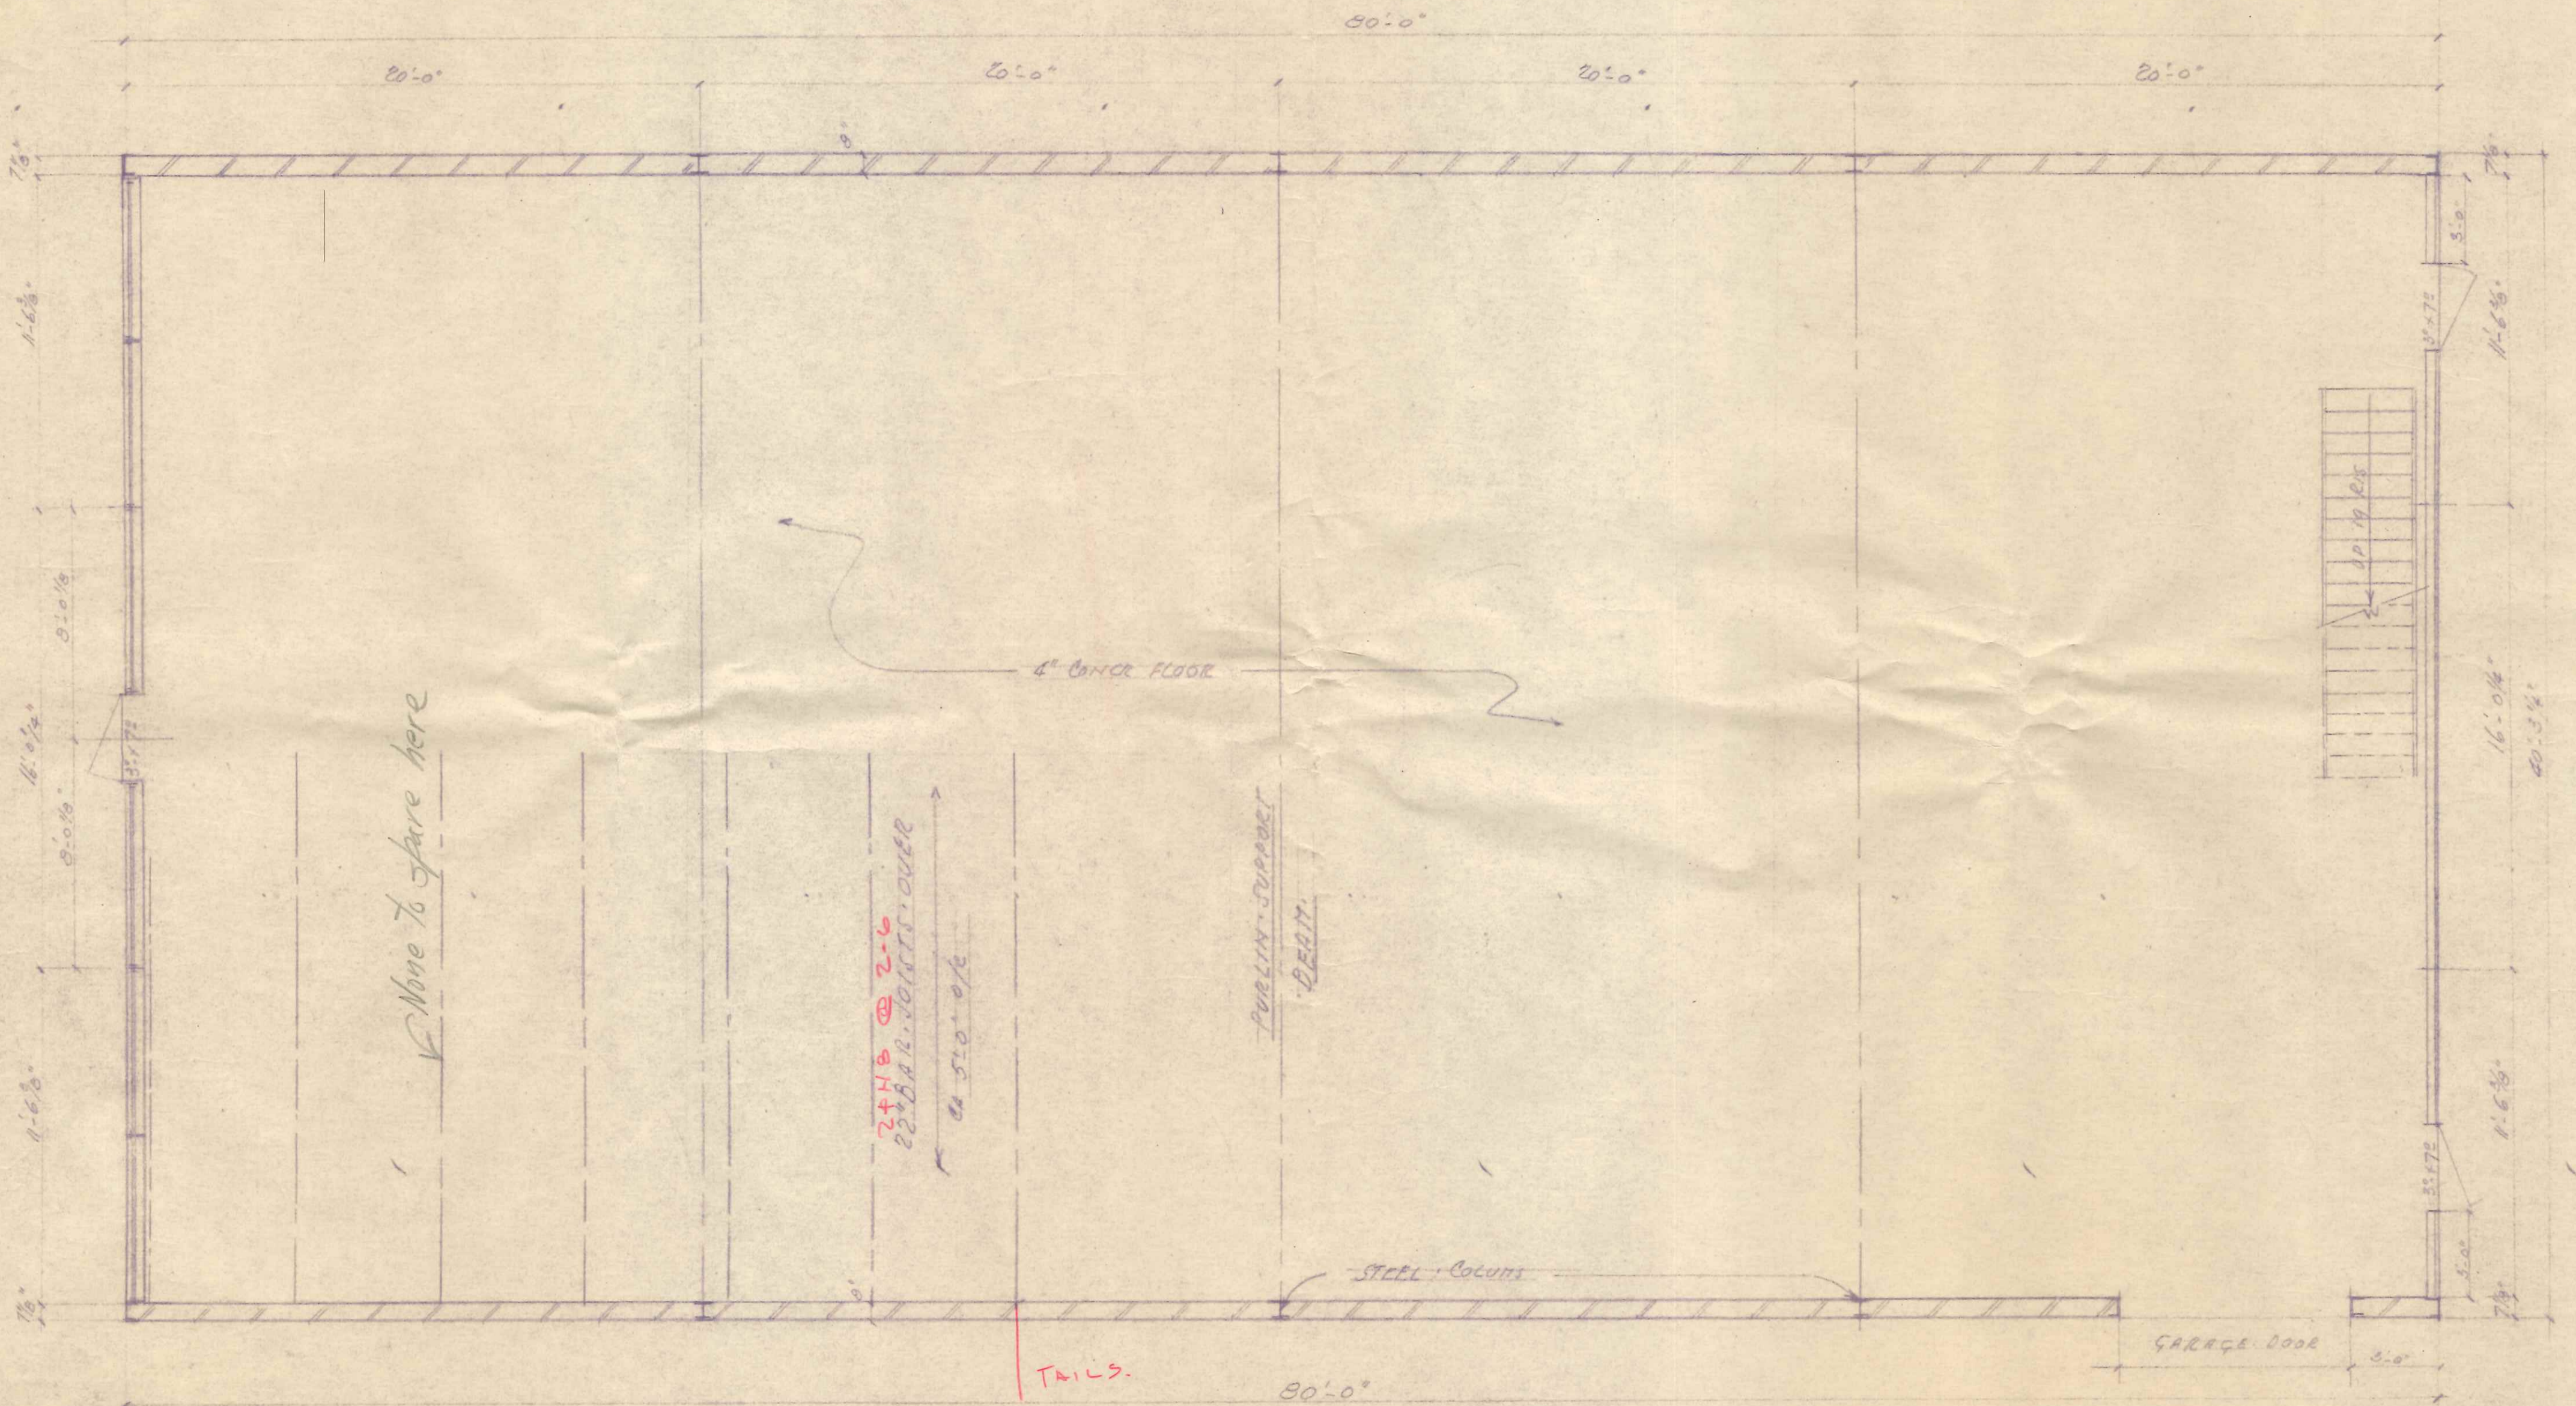

None to spare here

24" x 8" @ 2'-6"  
22" x 8" x 10' x 10' OVER  
40' 5 1/2" o/c


TAILS

FLOOR PLAN 1/4" = 1'-0"

Heat  
Wash  
Taps  
Sinks  
Shower

ANDERSON SERIES 260 OR EQUAL  
6-0 X 2-0 W/ SCREENS & STORMS  
ALT. W/ INSULATED

2-6 |  $\frac{38}{86 \div 0}$   
76

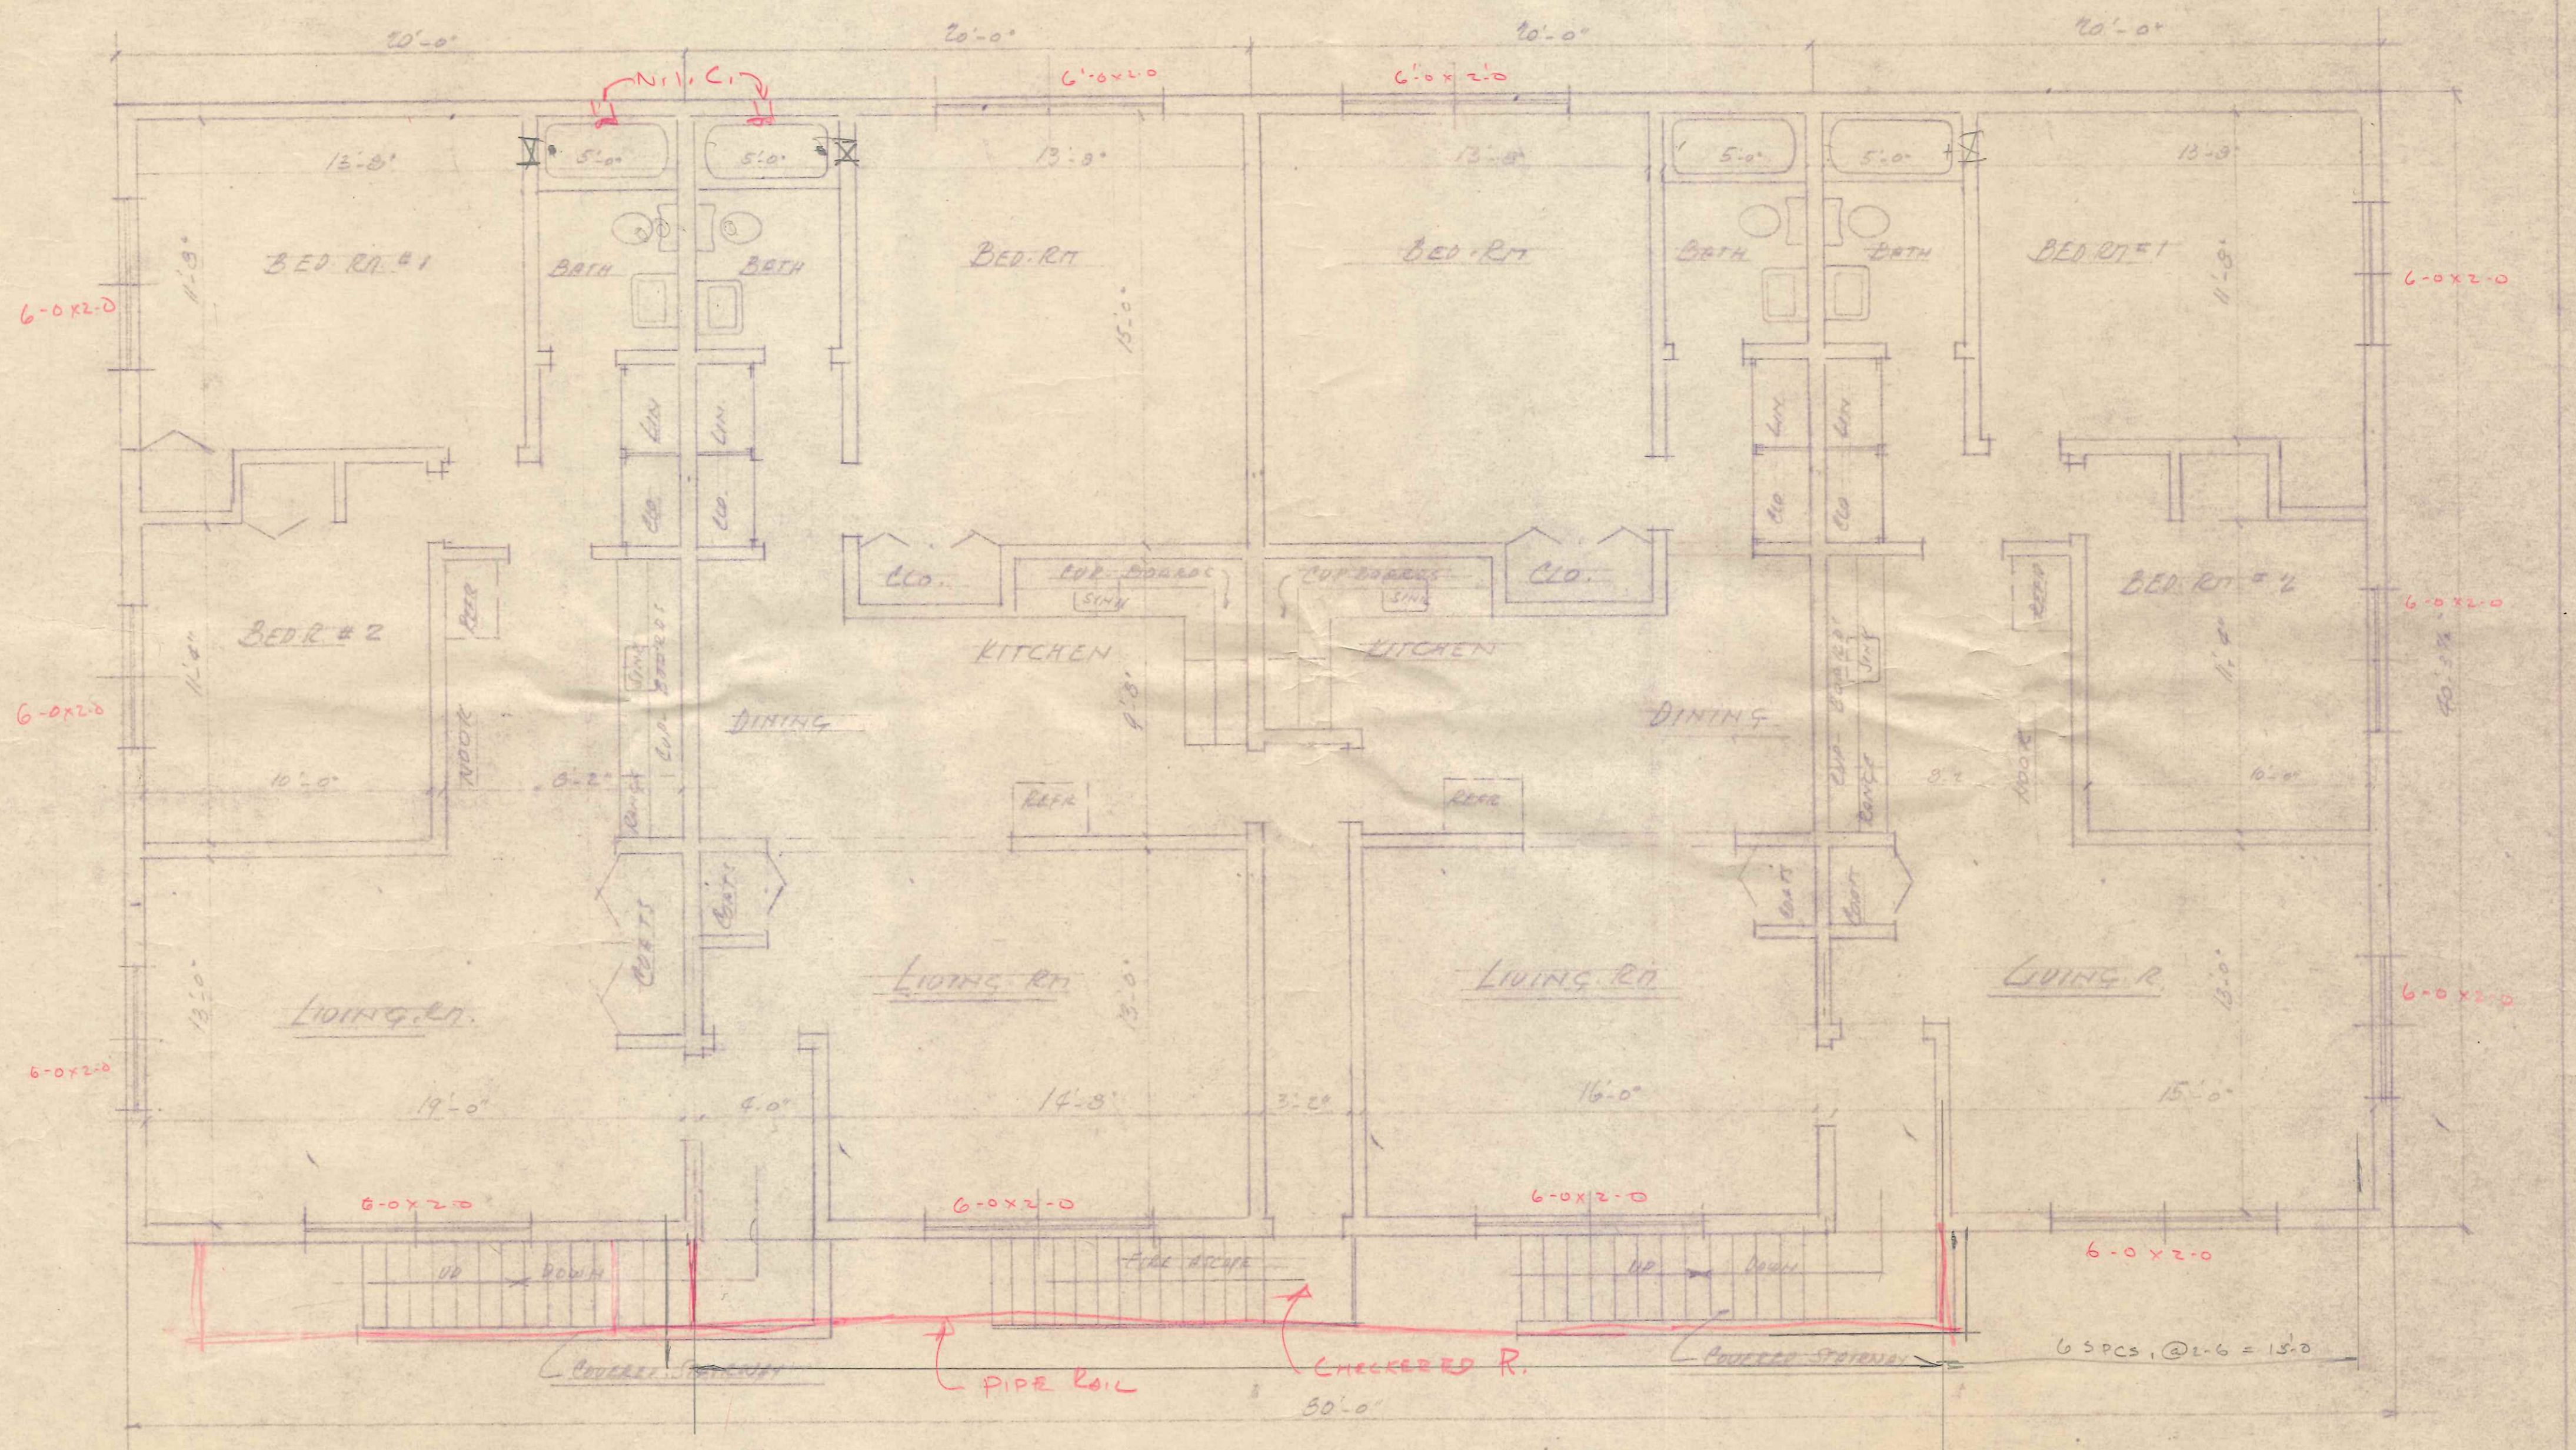

4 APARTMENTS  
FLOOR SKETCH 4 1/2" x 11 1/2"

$\frac{60}{15} = 4$   
+5 1950 1975

WOODS AUTO SUPPLY  
OAKWOOD AVE. MADOLEON OHIO