




RIGHT SIDE ELEVATION
SCALE 1/8" = 1'-0"

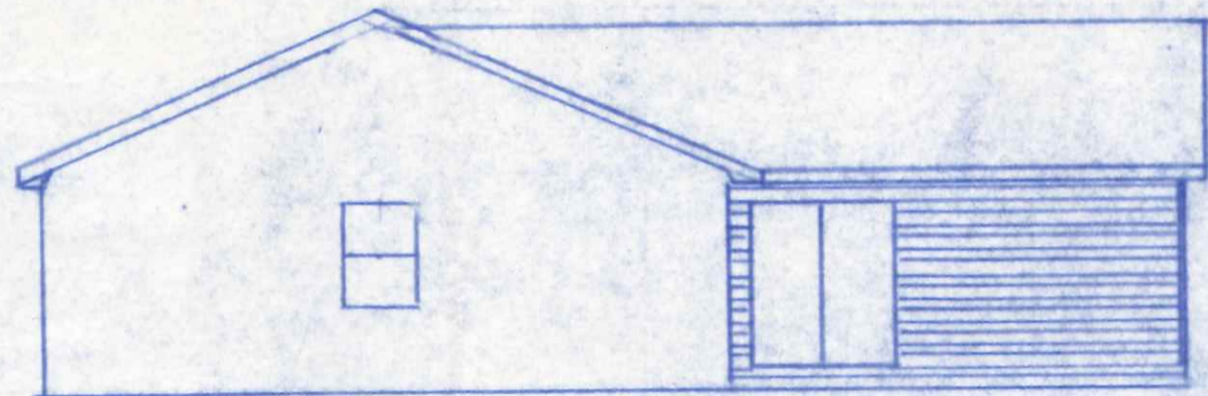

LEFT SIDE ELEVATION
SCALE 1/8" = 1'-0"

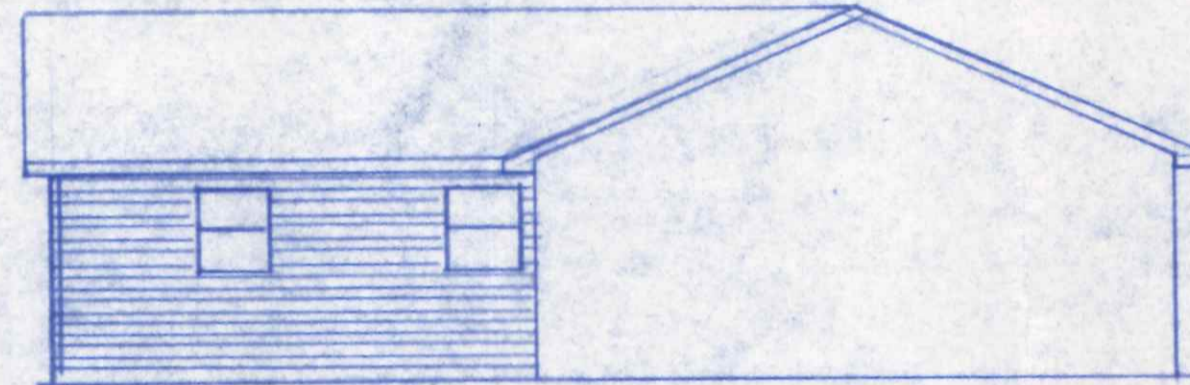


REAR ELEVATION
SCALE 1/4" = 1'-0"

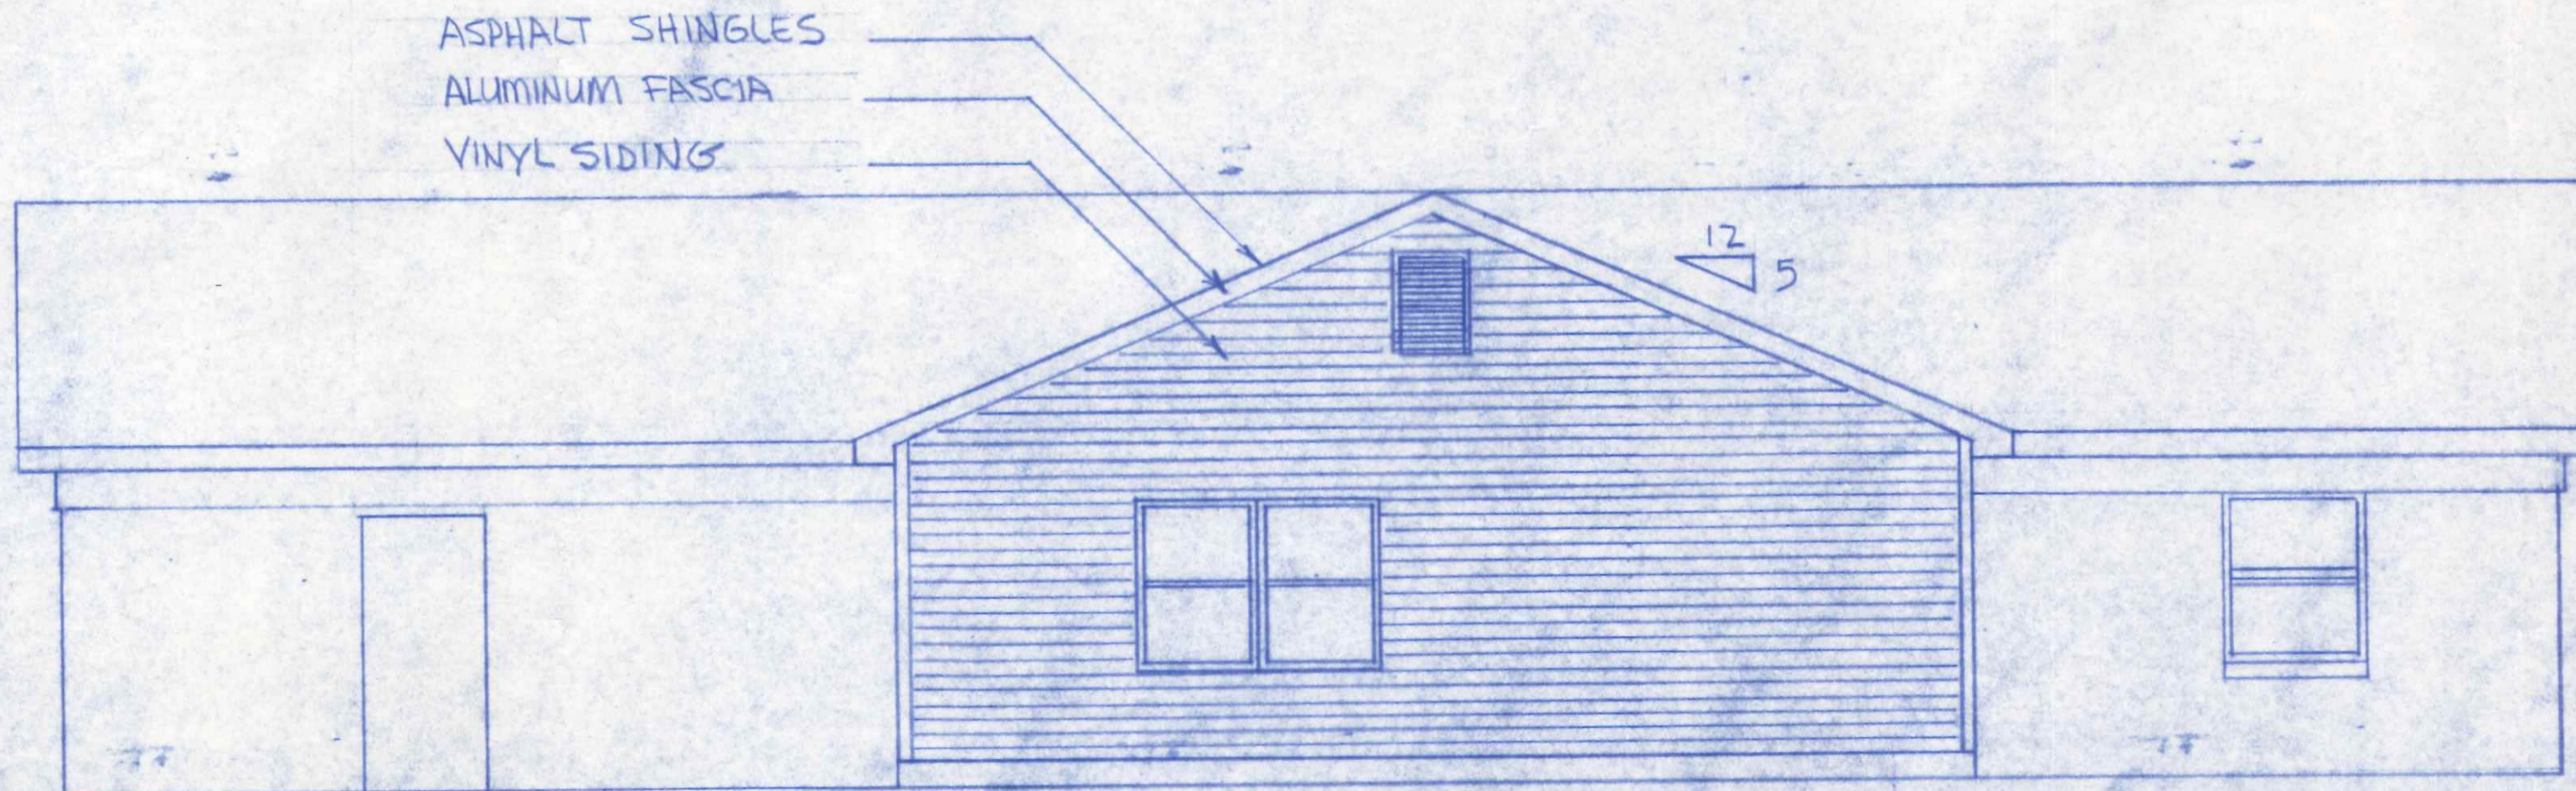


419 Raymond St.

FRANK VERBEKE BLDG.
.. M'CLURE, OH.

JUNE 92	ROBERT WACHTMANN RES. 419 E. RAYMOND	
	NAPOLEON	1
	OHIO 43545	

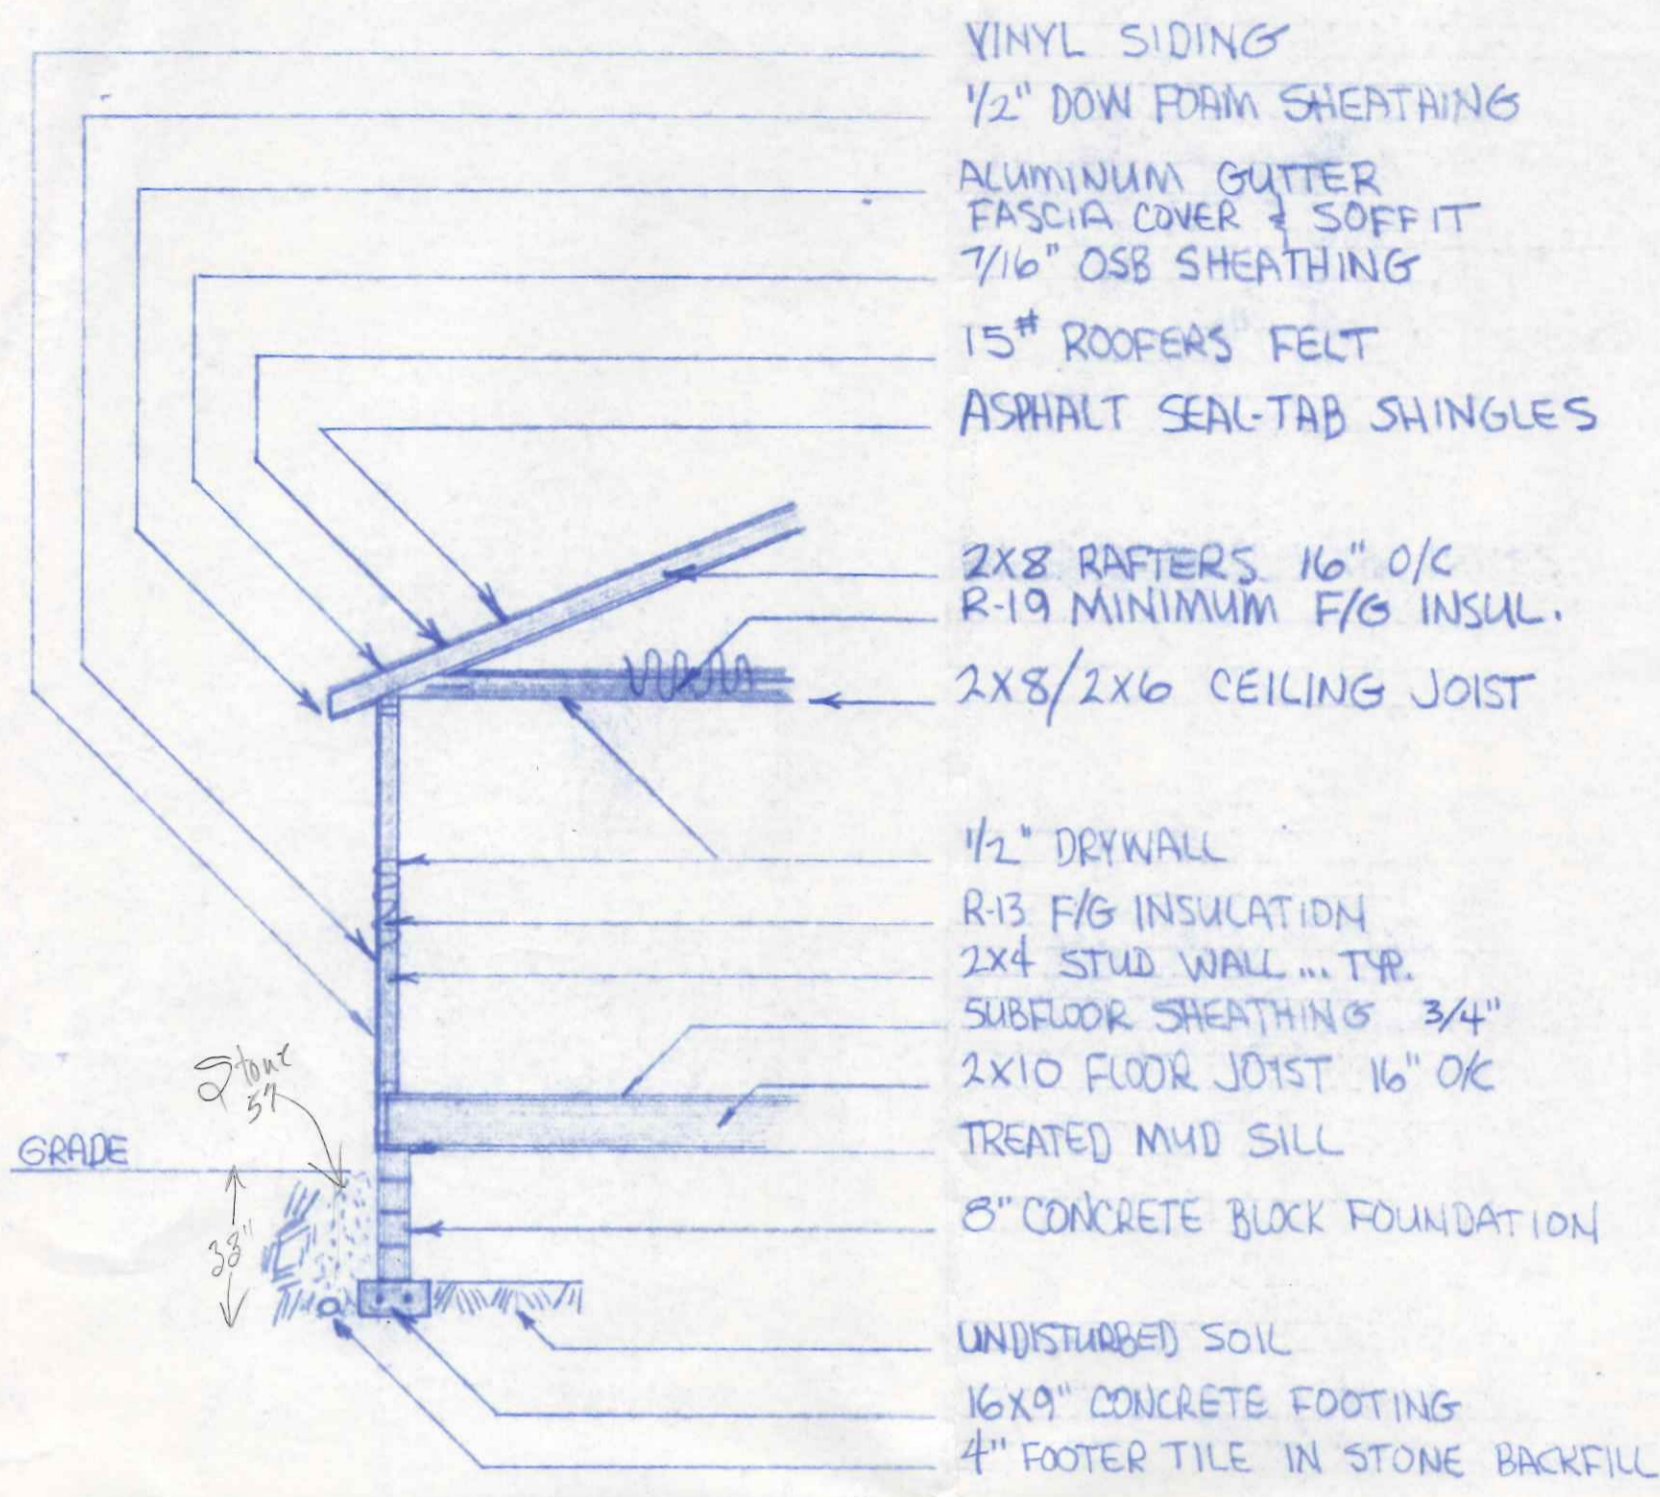


WALL SECTION
SCALE 1/4" = 1'-0"

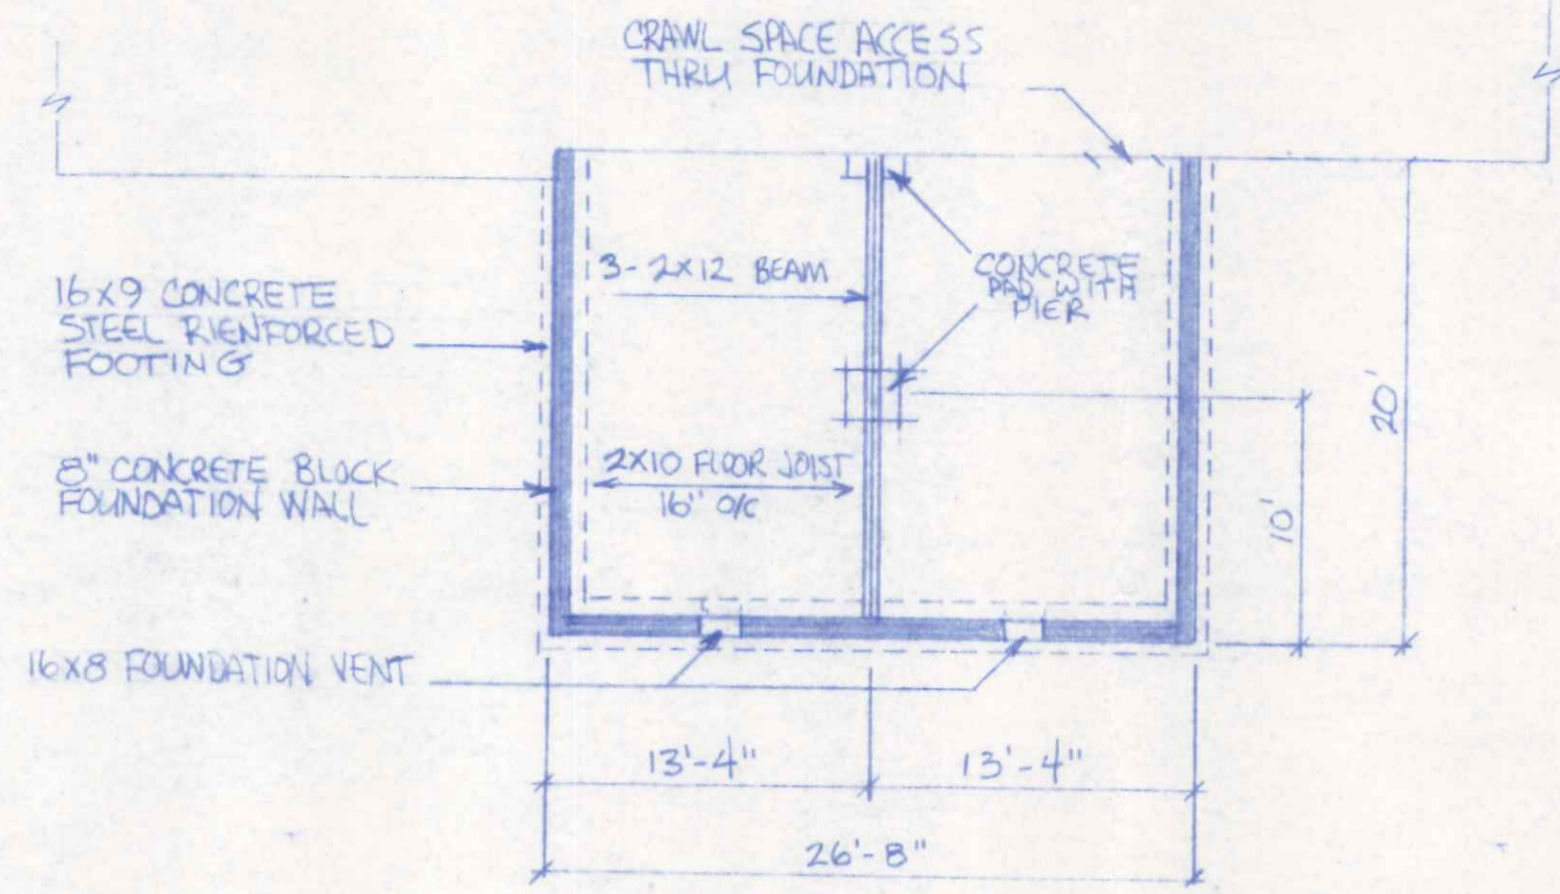

FOUNDATION / FOOTING / PLAN
SCALE 1/8" = 1'-0"

NOTE:
NEW ADDITION FOOTERS MUST BE SET DEEP ENOUGH TO ALLOW FOR FLOOR LEVELS OF BOTH THE NEW ADDITION AND THE EXISTING HOUSE TO MATCH UP.

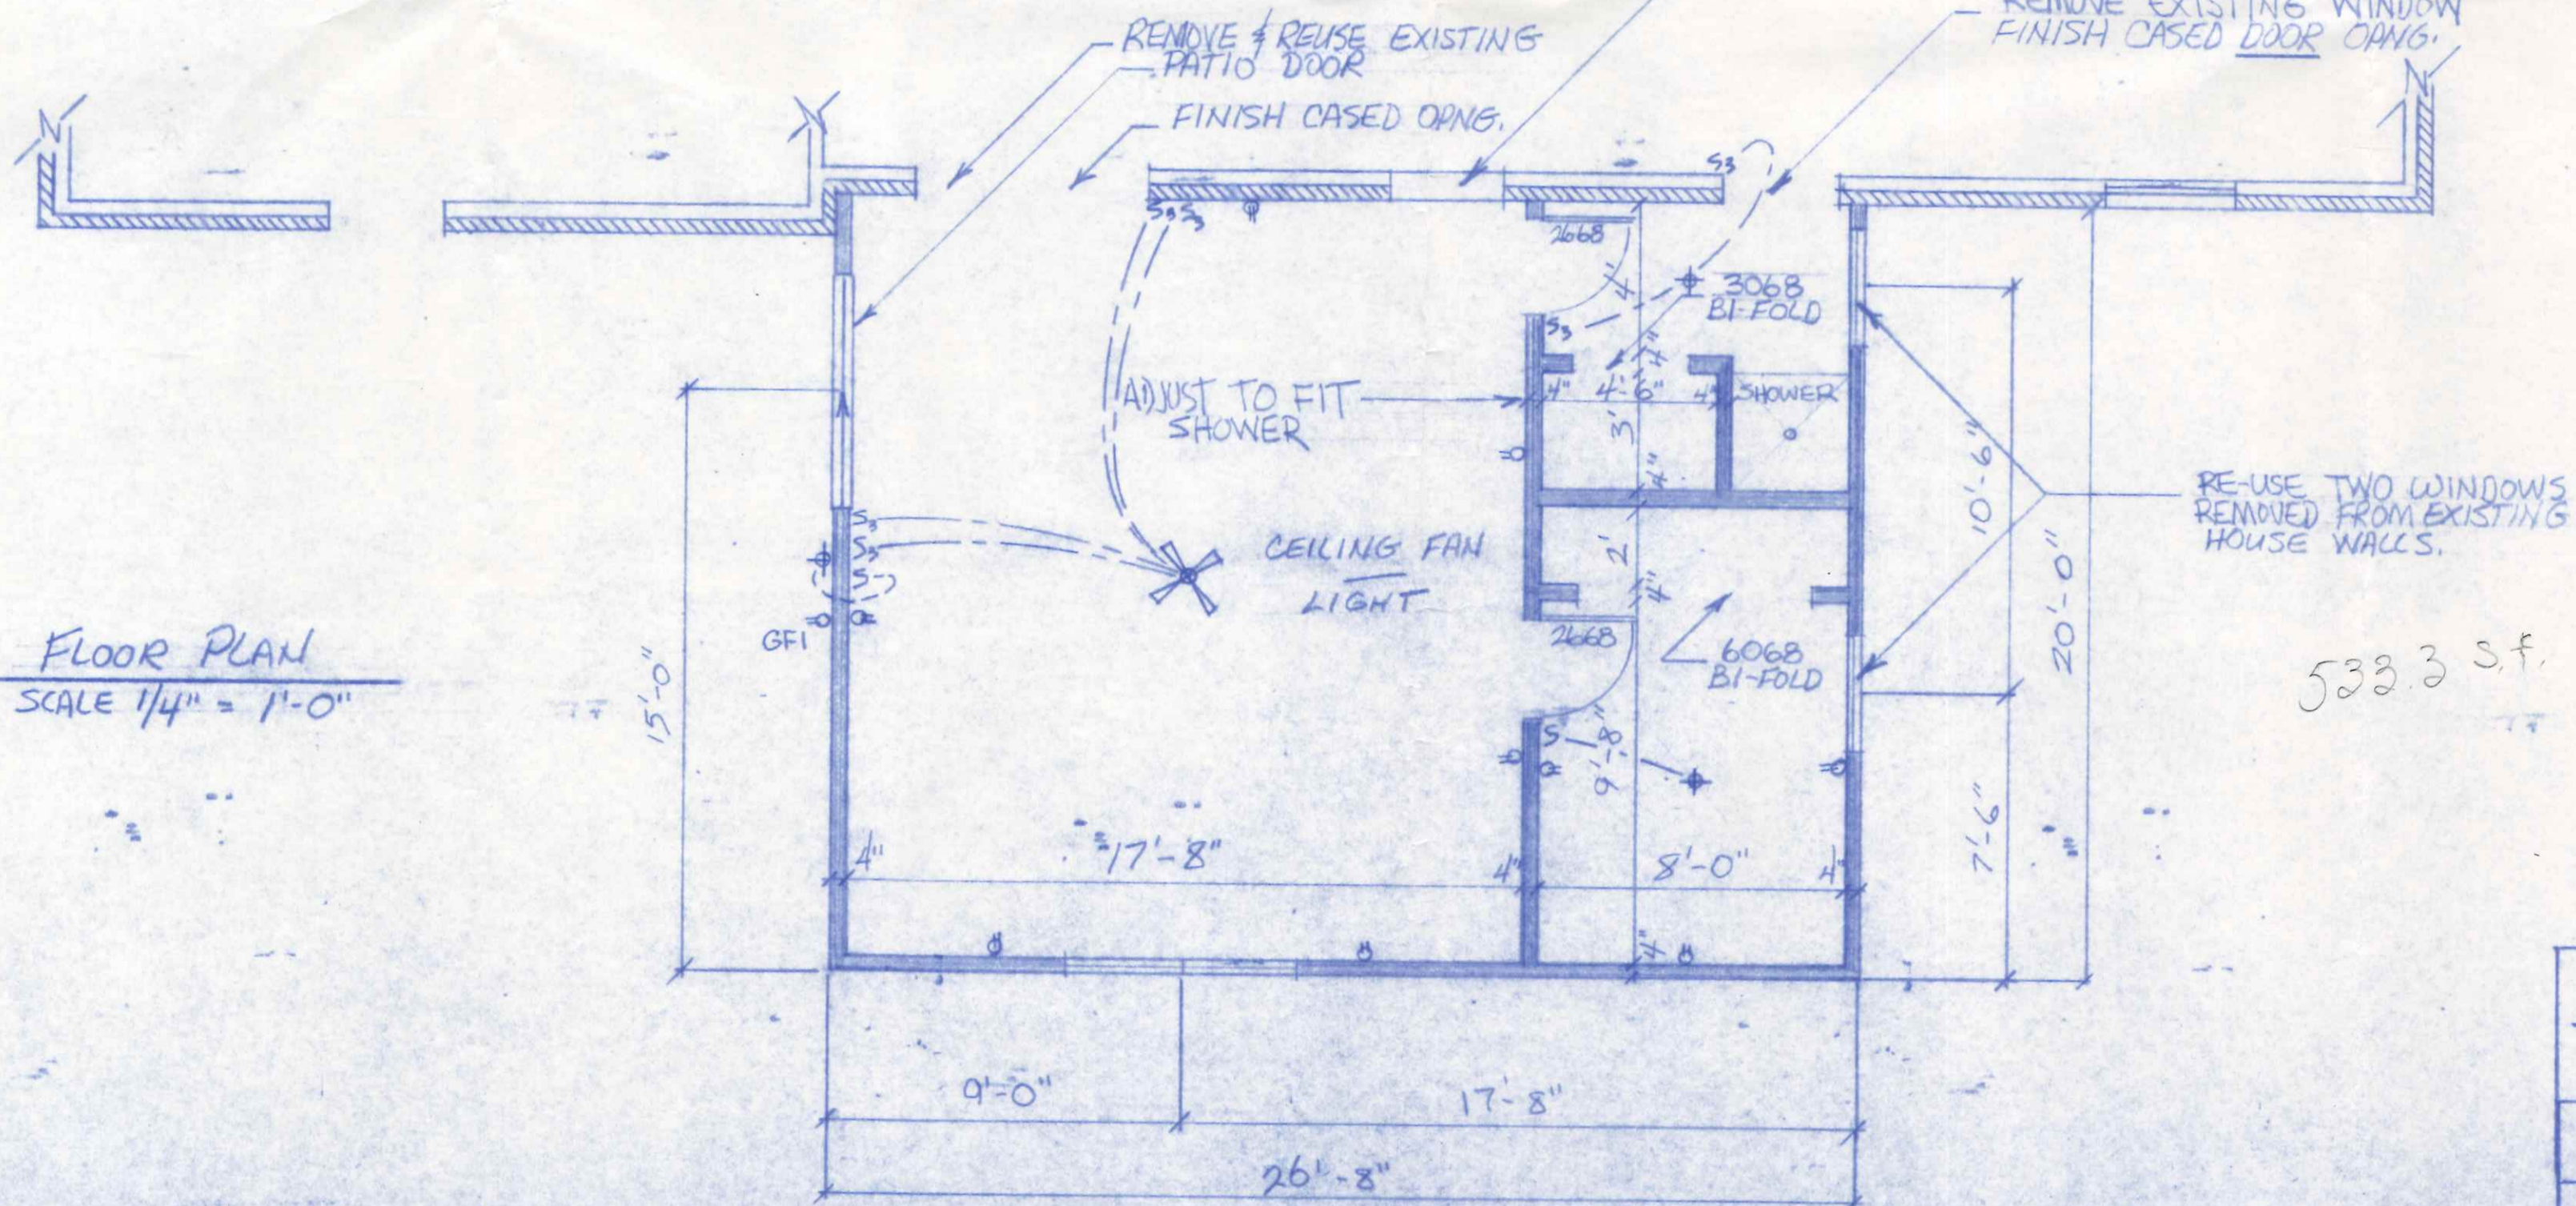

FLOOR PLAN
SCALE 1/4" = 1'-0"

FRANK VERBEKE BLDG.		
McCLURE, OH.		
JUNE 92'	ROBERT WACHTMANN RES.	
	419 E. RAYMOND	
	NAPOLEON, OHIO 43545	
		2