

SITE PLAN FOR
TOM CONDIT RESIDENCE

LOT NO. 1 TAYLOR ADDITION TO THE
CITY OF NAPOLEON, HENRY COUNTY, OHIO.


CITY OF NAPOLEON
BUILDING DEPT.

Plan Approval
294 Date 4/17/84
Permit for
1379 Richmar

N

SCALE: 1" = 30'

ZONING DISTRICT ~ "A" RESIDENCE
LOT SIZE ~ 11,664.31 SQ.FT.

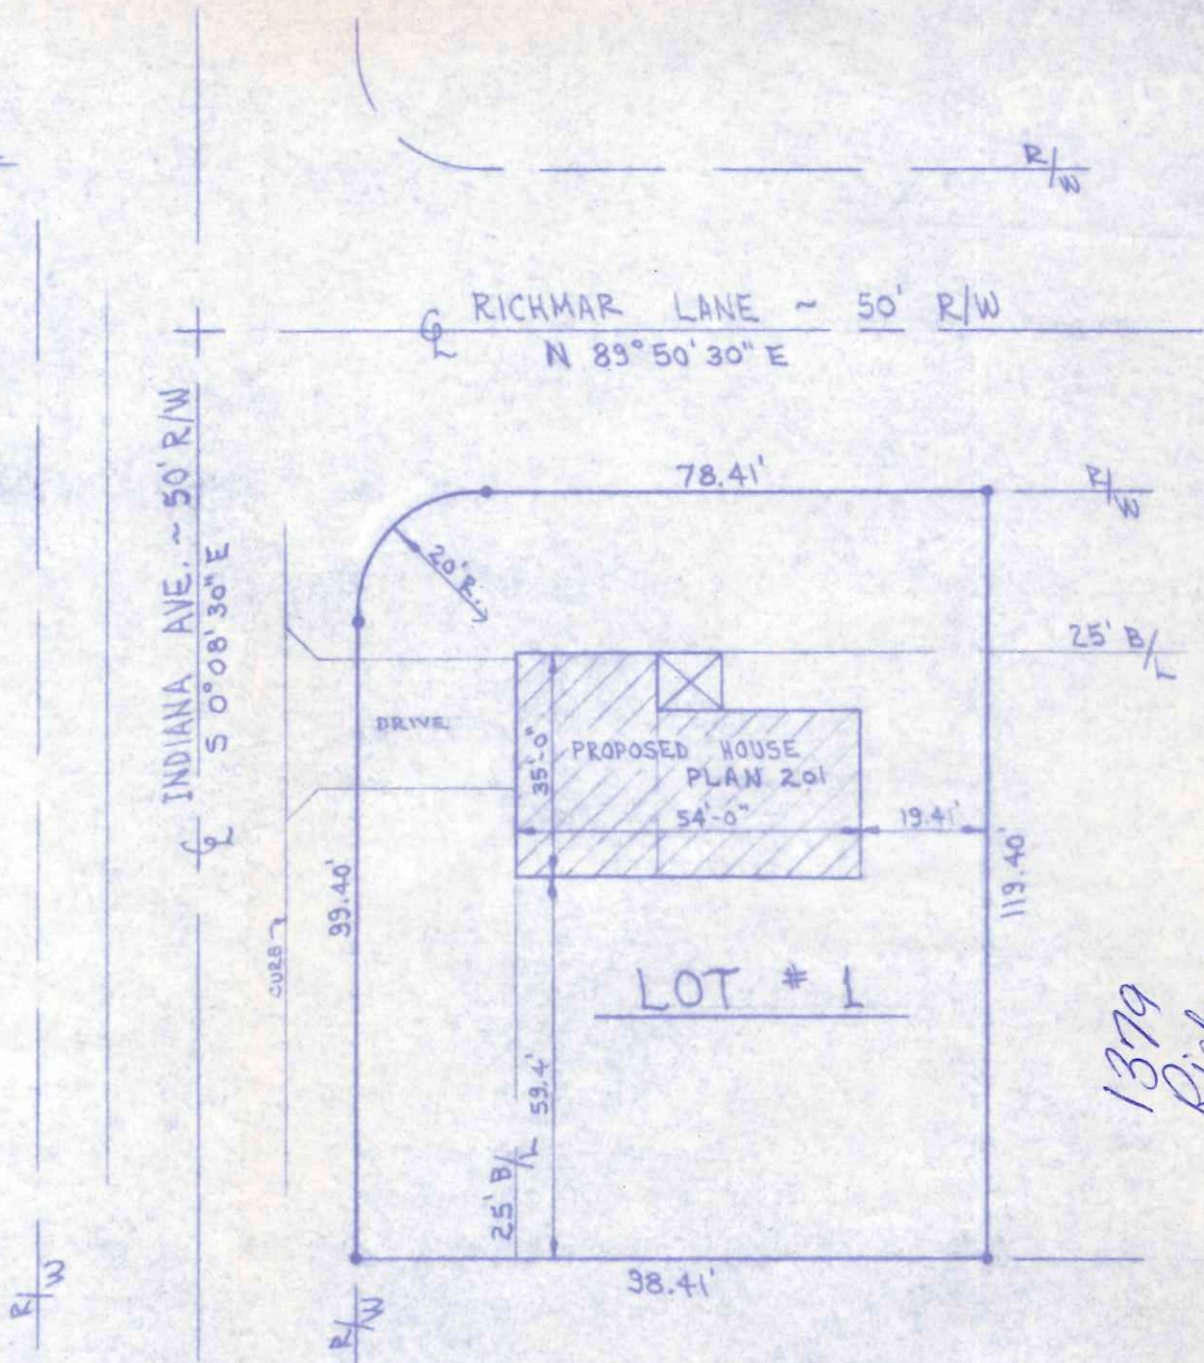

1379
Richmar
Ln

SITE PLAN FOR TOM CONDIT RESIDENCE

LOT NO. 1 TAYLOR ADDITION TO THE
CITY OF NAPOLEON, HENRY COUNTY, OHIO.

CITY OF NAPOLEON
BUILDING DEPT.


Plan Approval

By *[Signature]* Date 4/17/84

1379 Richmar
Permit 796

SCALE: 1" = 30'


ZONING DISTRICT ~ "A" RESIDENCE
LOT SIZE ~ 11,664.31 SQ.FT.

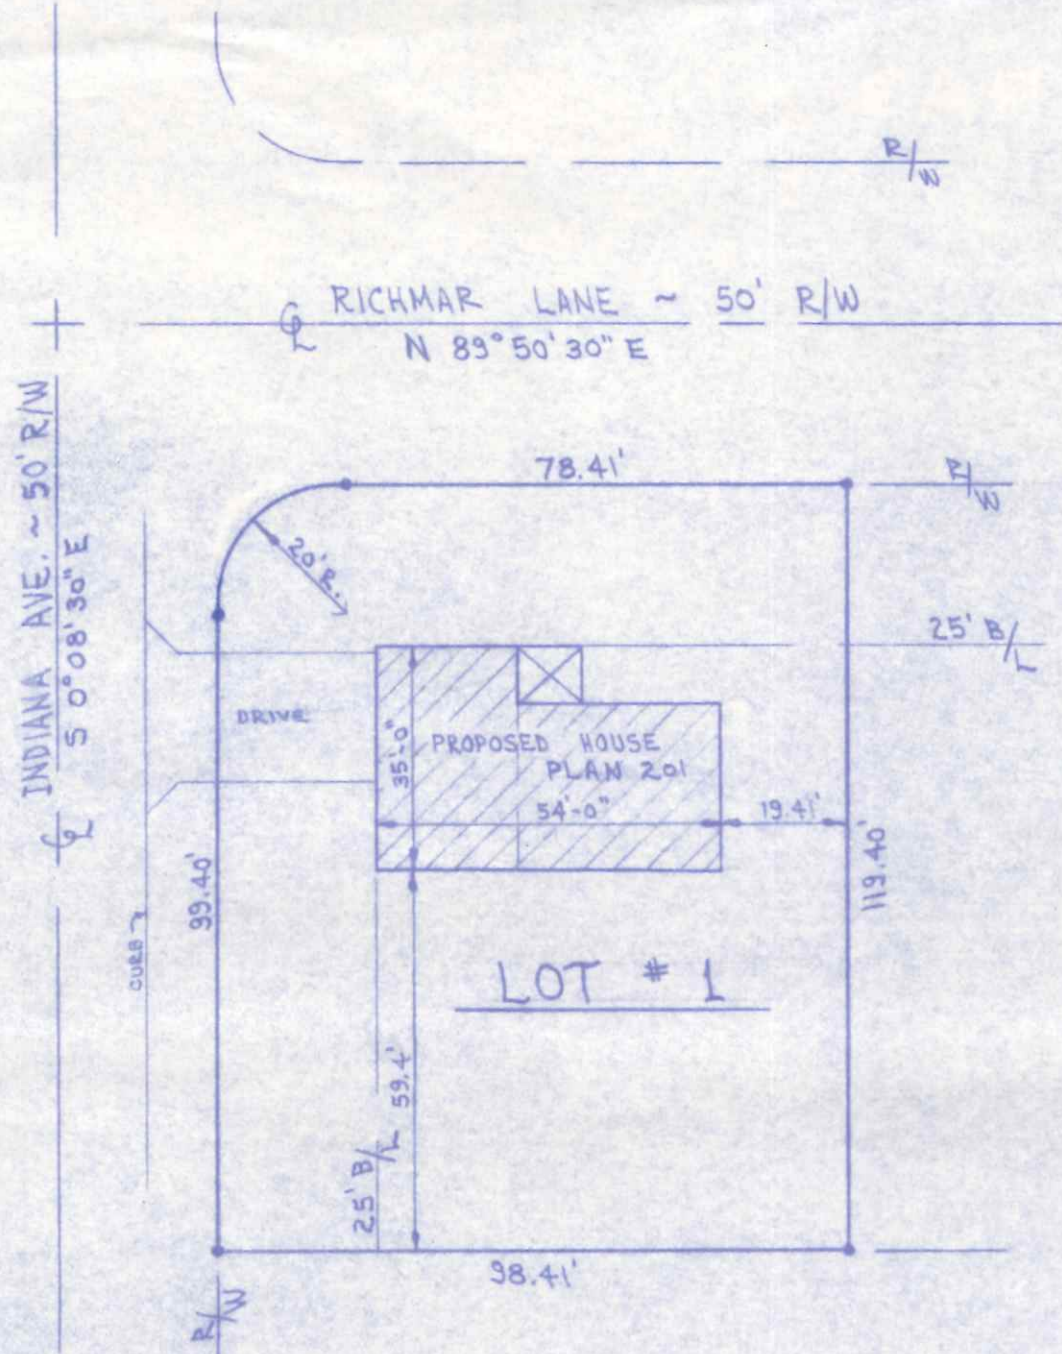


CITY OF NAPOLEON
BUILDING DEPT.
Plan Approval
By *RDS* Date *4/17/84*
Permit *796*
1379 Richman




FRONT ELEVATION
1/4" = 1'-0"

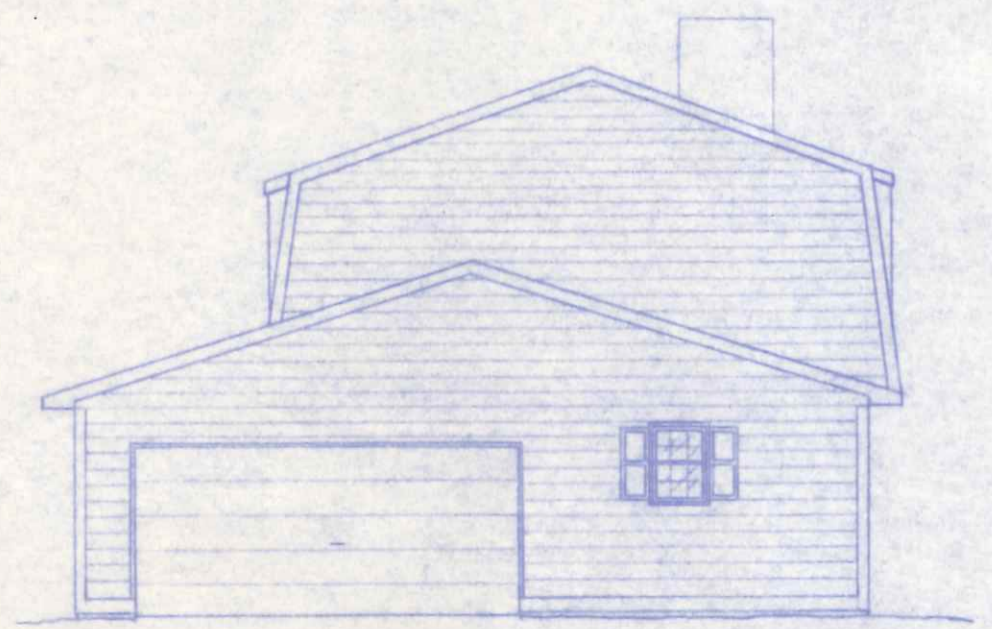


RIGHT ELEVATION
1/8" = 1'-0"

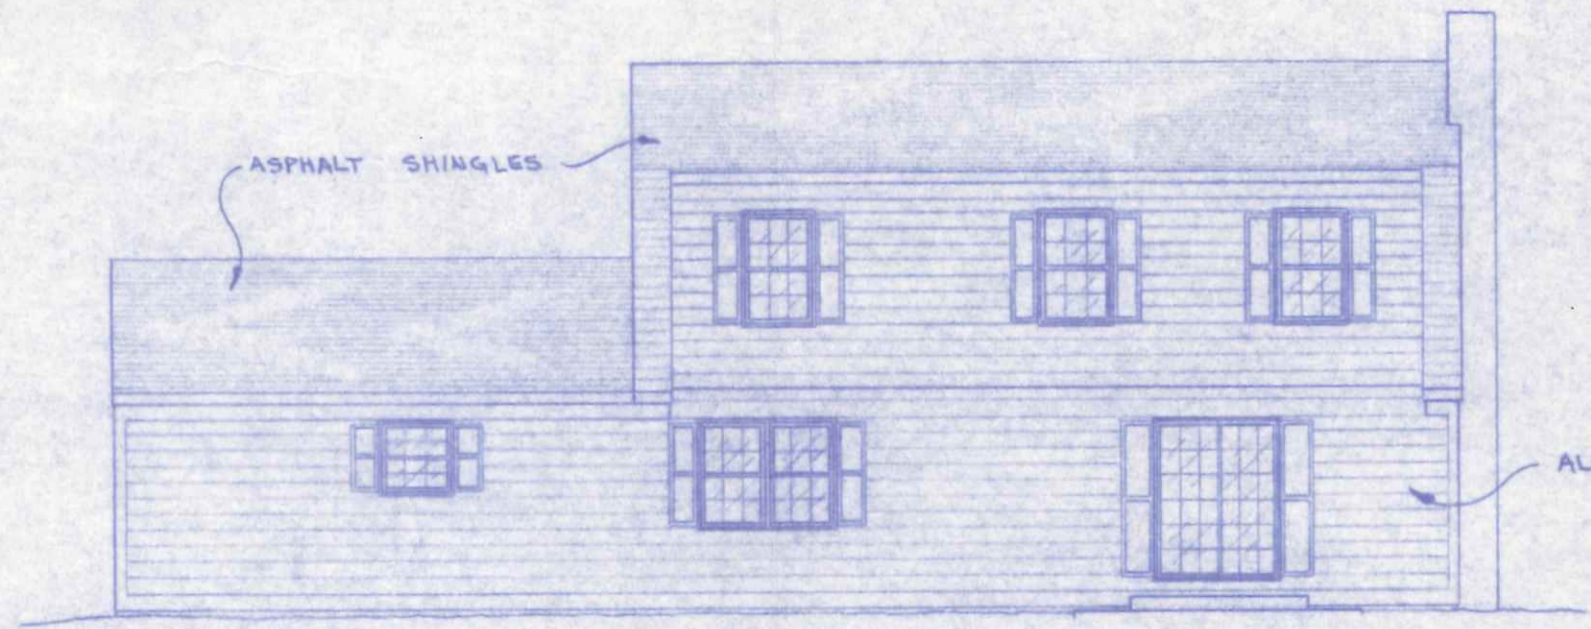

REAR ELEVATION
1/8" = 1'-0"

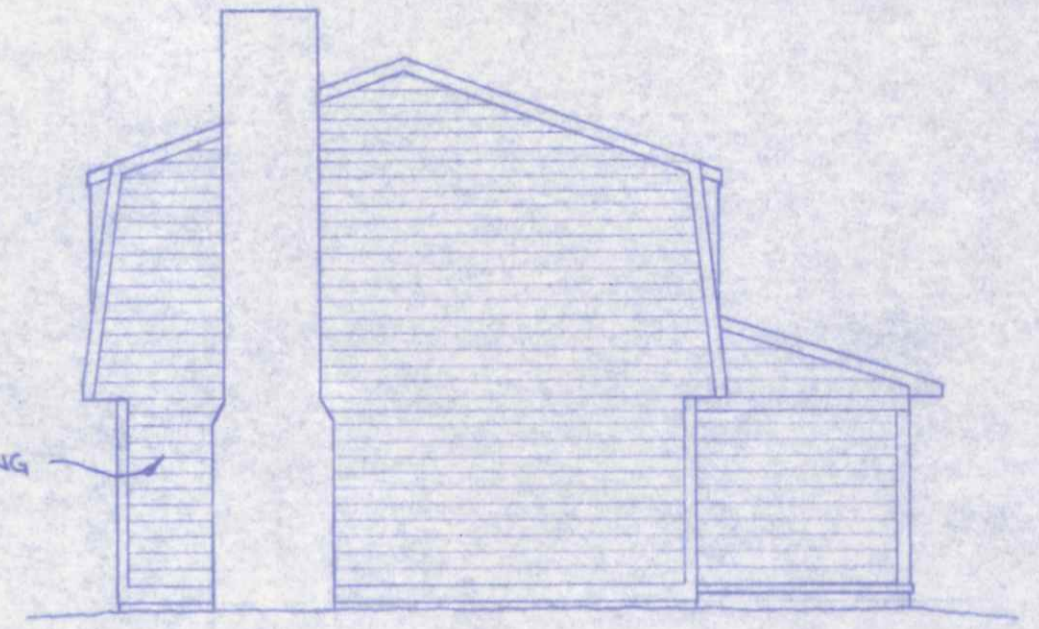

LEFT ELEVATION
1/8" = 1'-0"

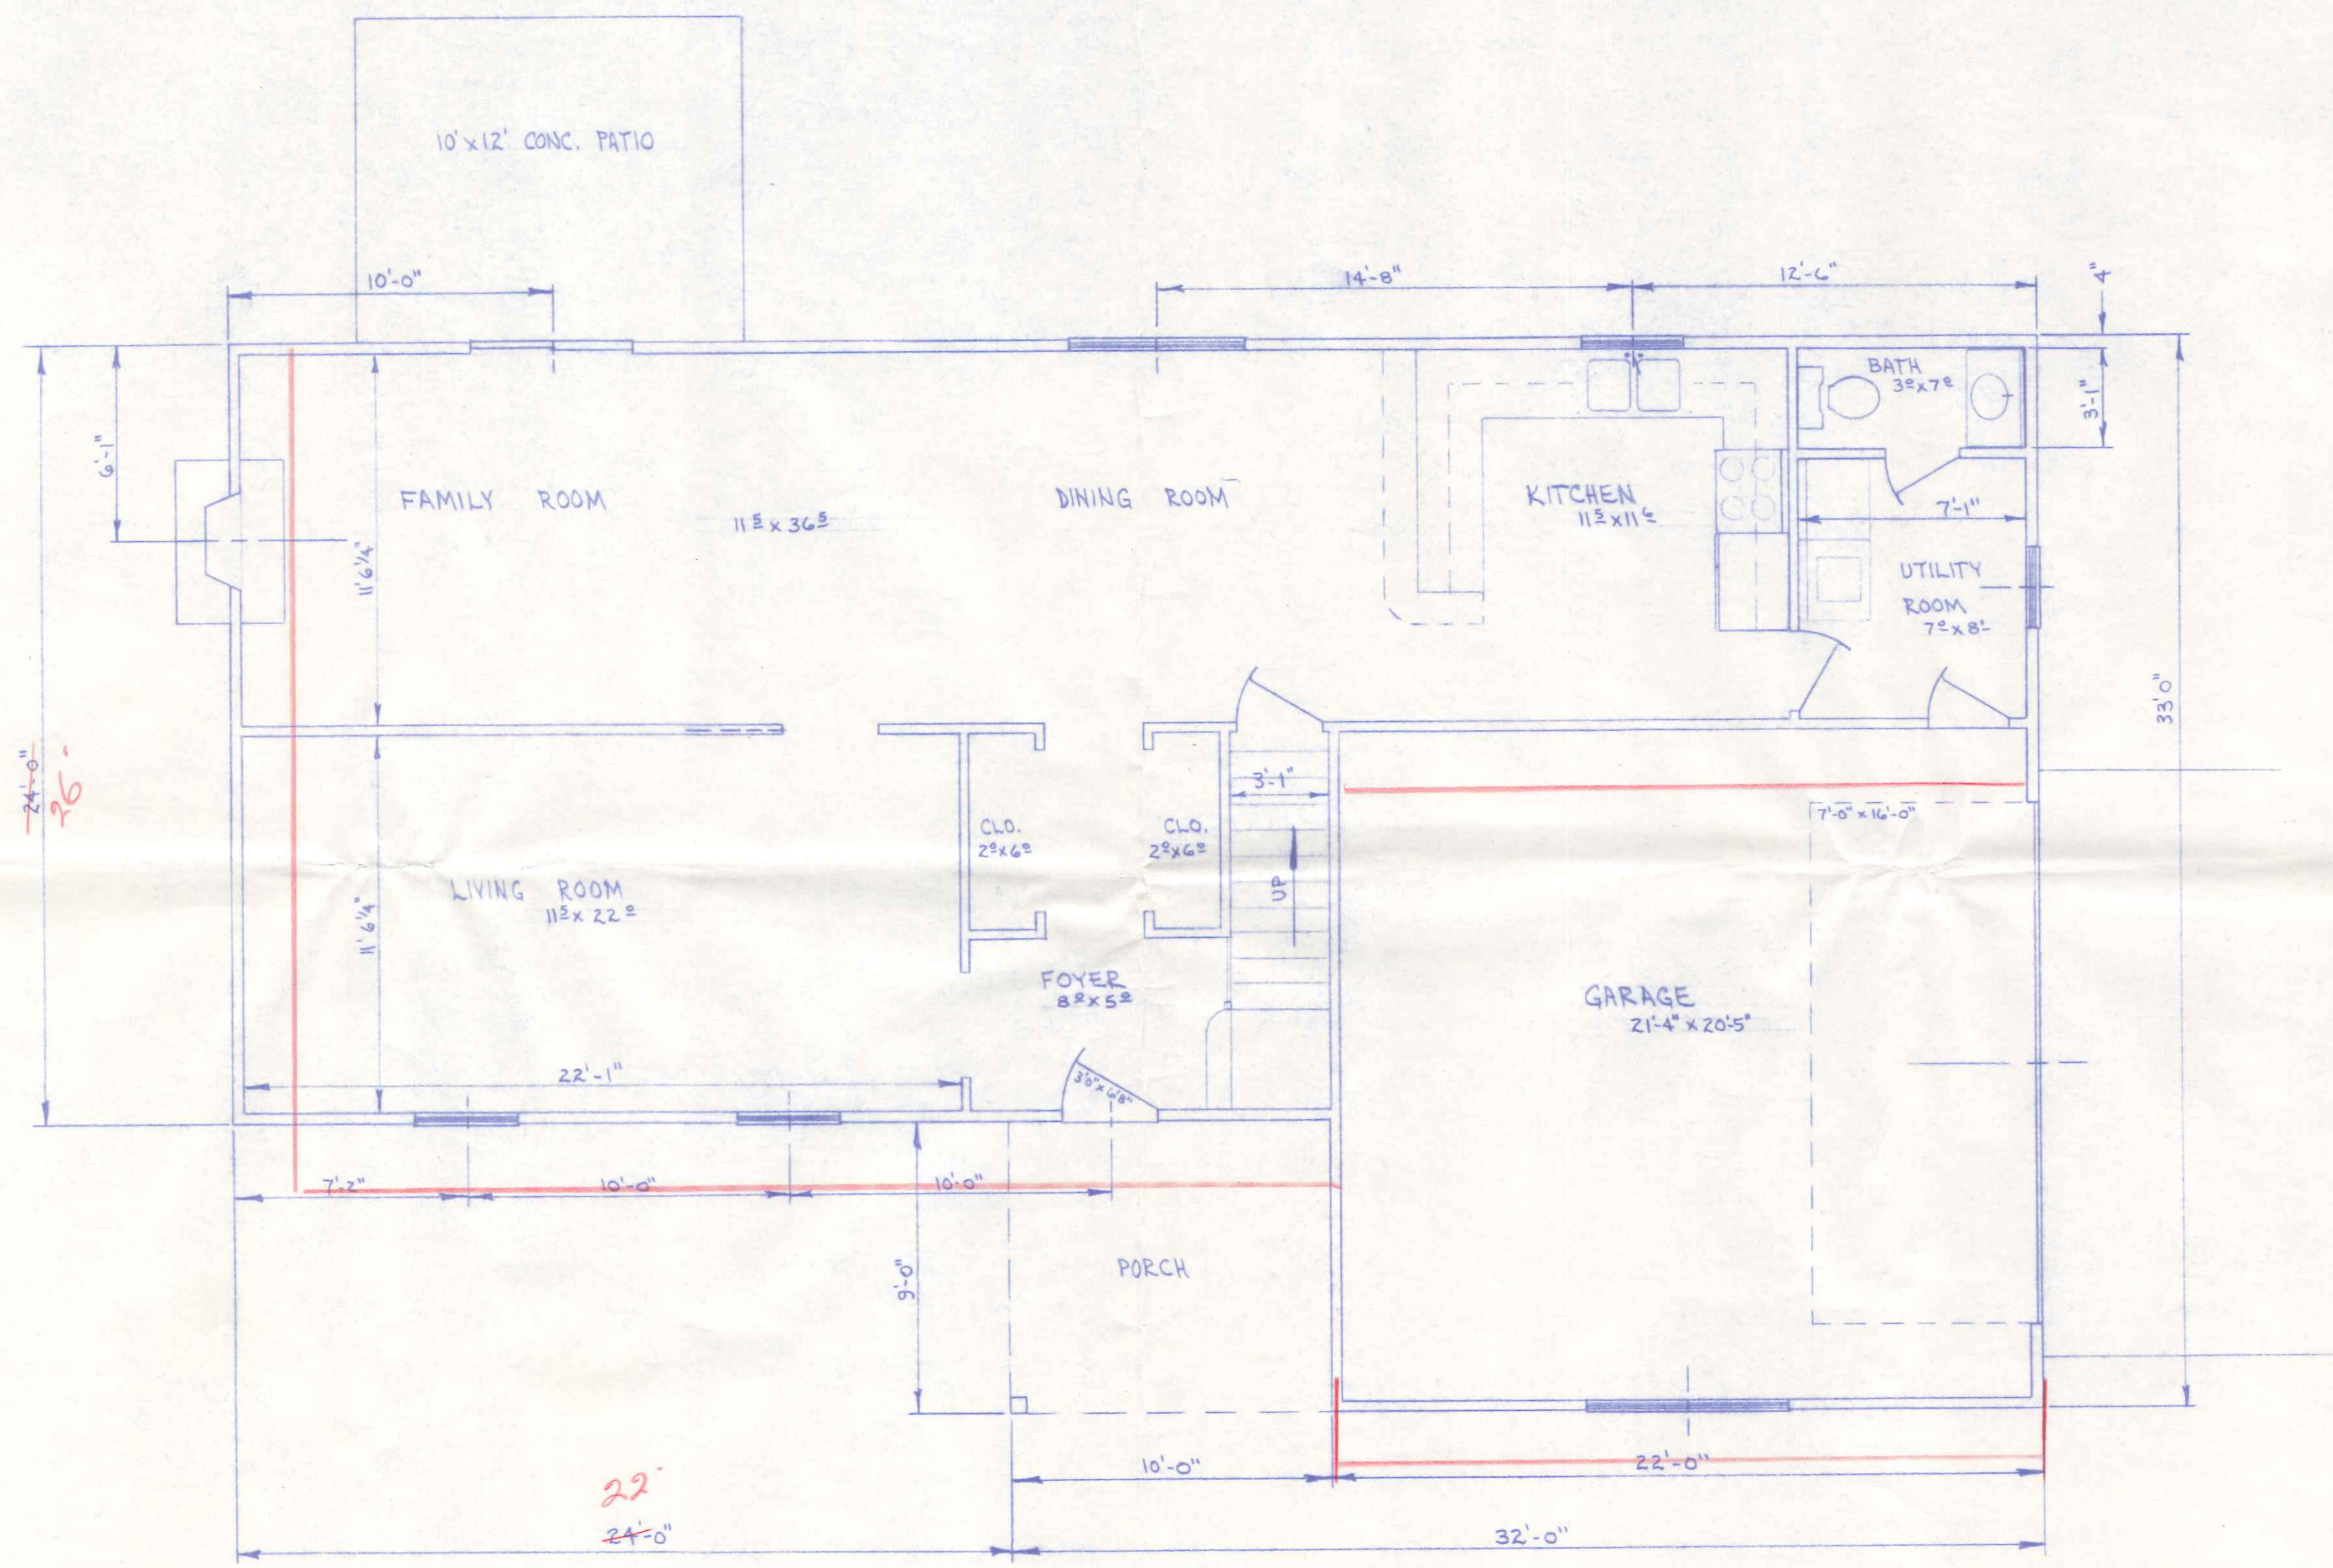


FIRST FLOOR PLAN
 1/4" = 1'-0"

NOTE: INTERIOR DIMENSIONS ARE TO STUD LINE, EXTERIOR DIMENSIONS TO FACE OF SHEATHING.


LEGEND

- ⊕ 110V OUTLET
- ⊕ 220V "
- ⊕ SPECIAL "
- ⊕ LIGHT
- ⊕ LIGHT-FAN COMB.
- ⊕ SWITCH
- ⊕ -THREE WAY
- ⊕ GFI GROUND FAULT CIRCUIT INTERRUPTER
- ⊕ 24"x18" HOT AIR REGISTER W/SUPPLY SIZE
- ⊕ COLD AIR RETURN
- ⊕ SMOKE DETECTOR
- ⊕ THERMOSTAT

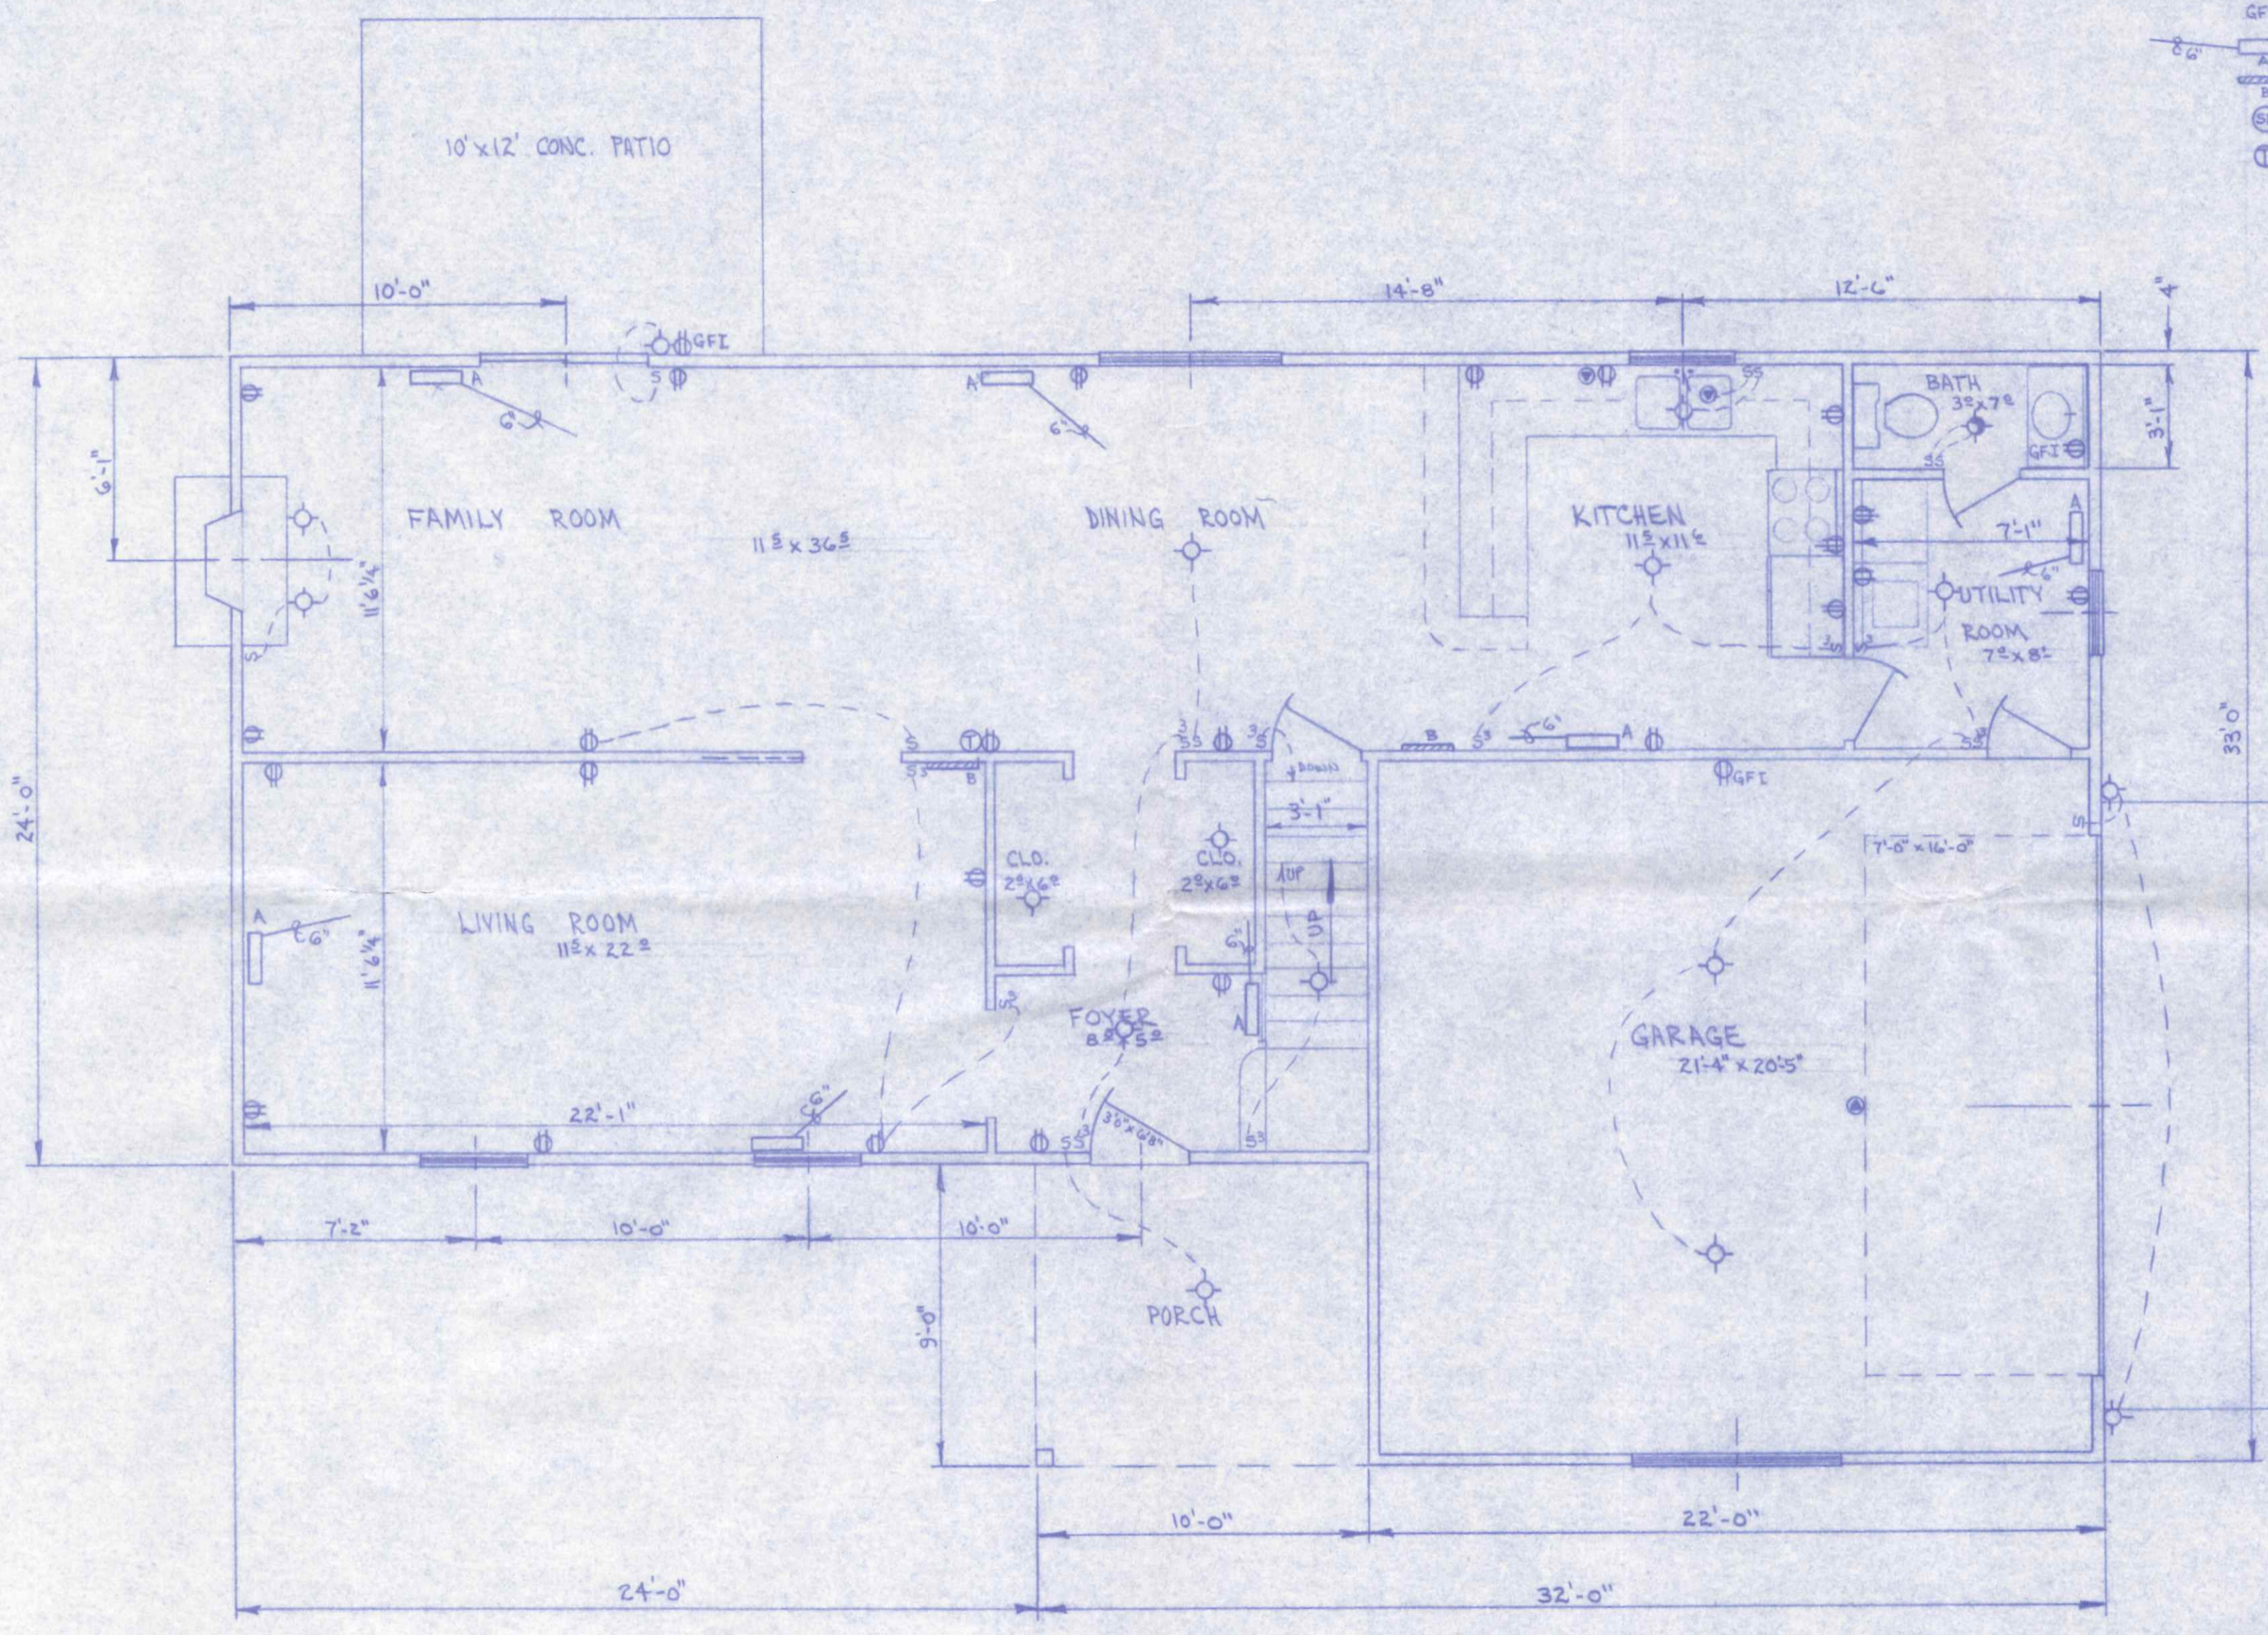


FIRST FLOOR PLAN
1/4" = 1'-0"


NOTE: INTERIOR DIMENSIONS ARE TO STUD LINE, EXTERIOR DIMENSIONS TO FACE OF SHEATHING.

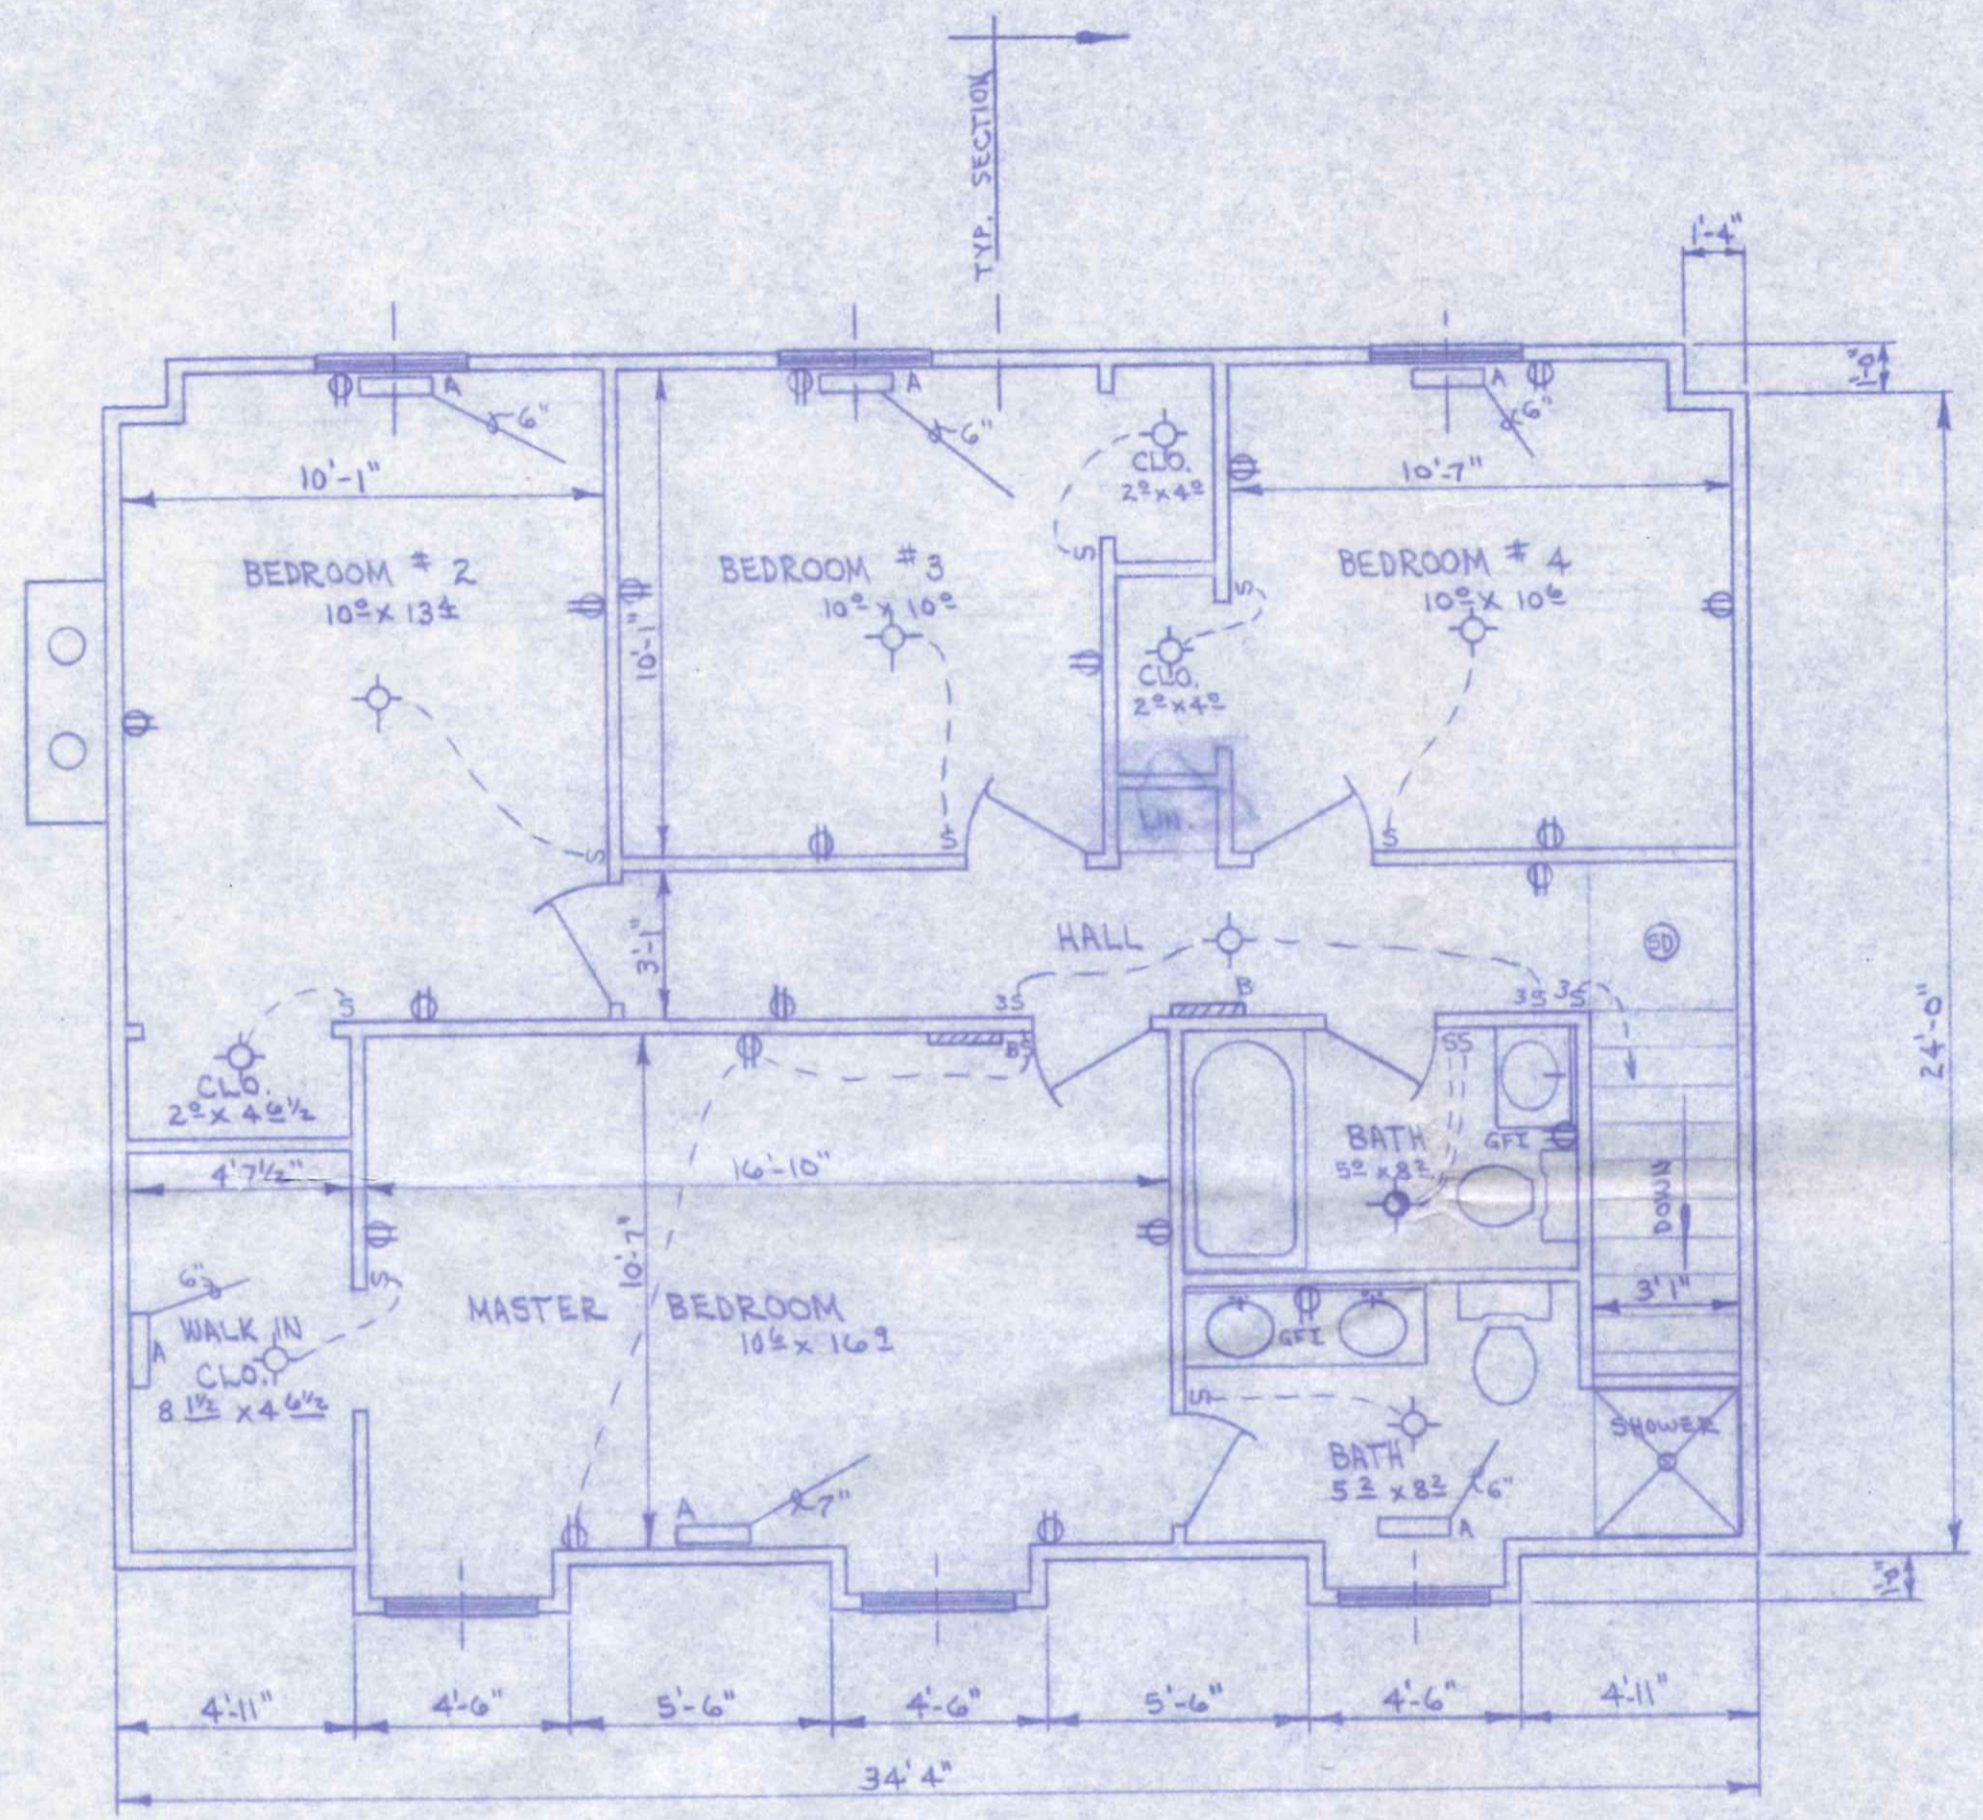

SECOND FLOOR PLAN
1/4" = 1'-0"

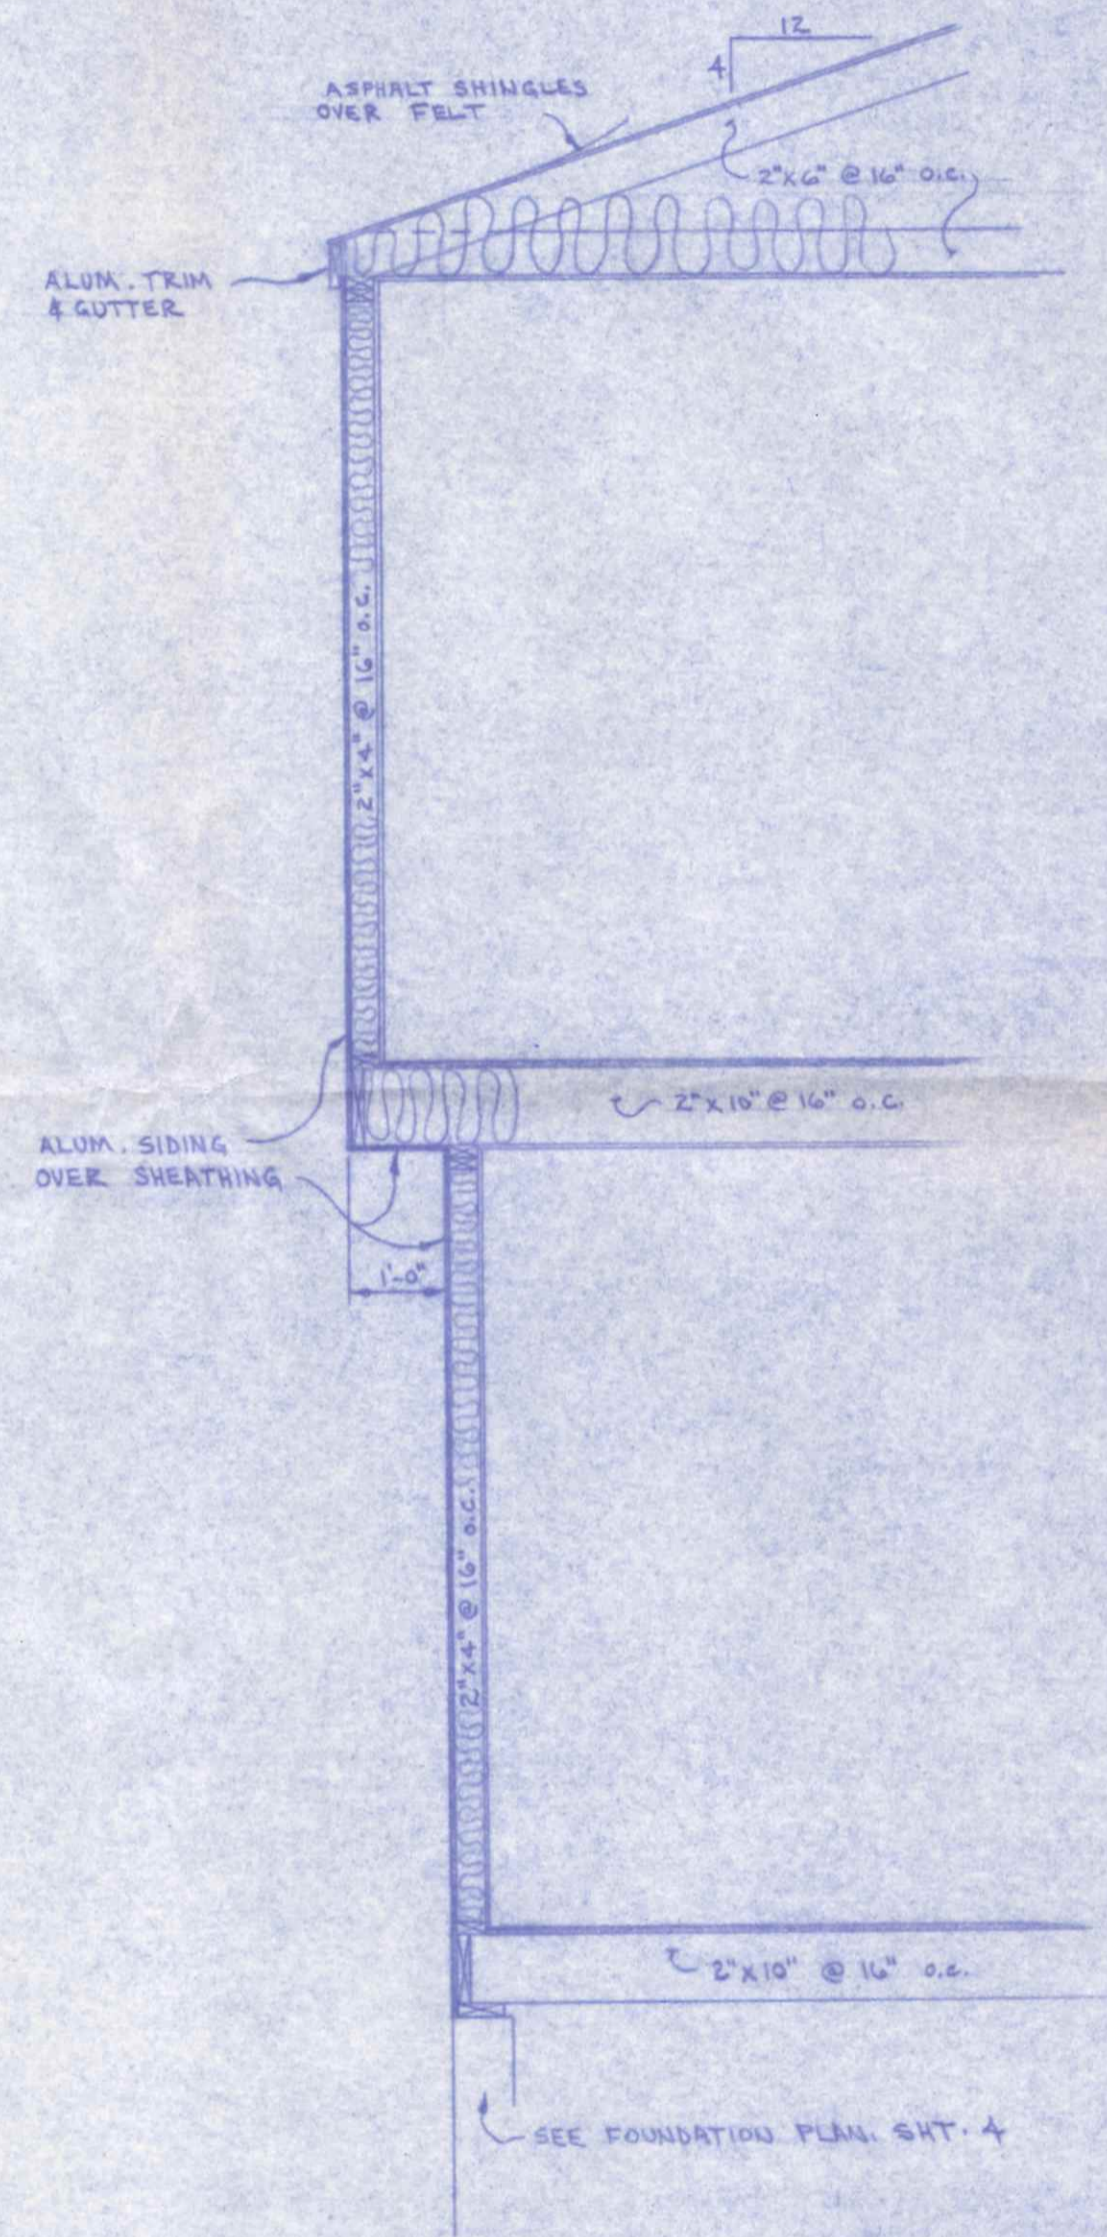


TYPICAL CROSS SECTION
1/2" = 1'-0"

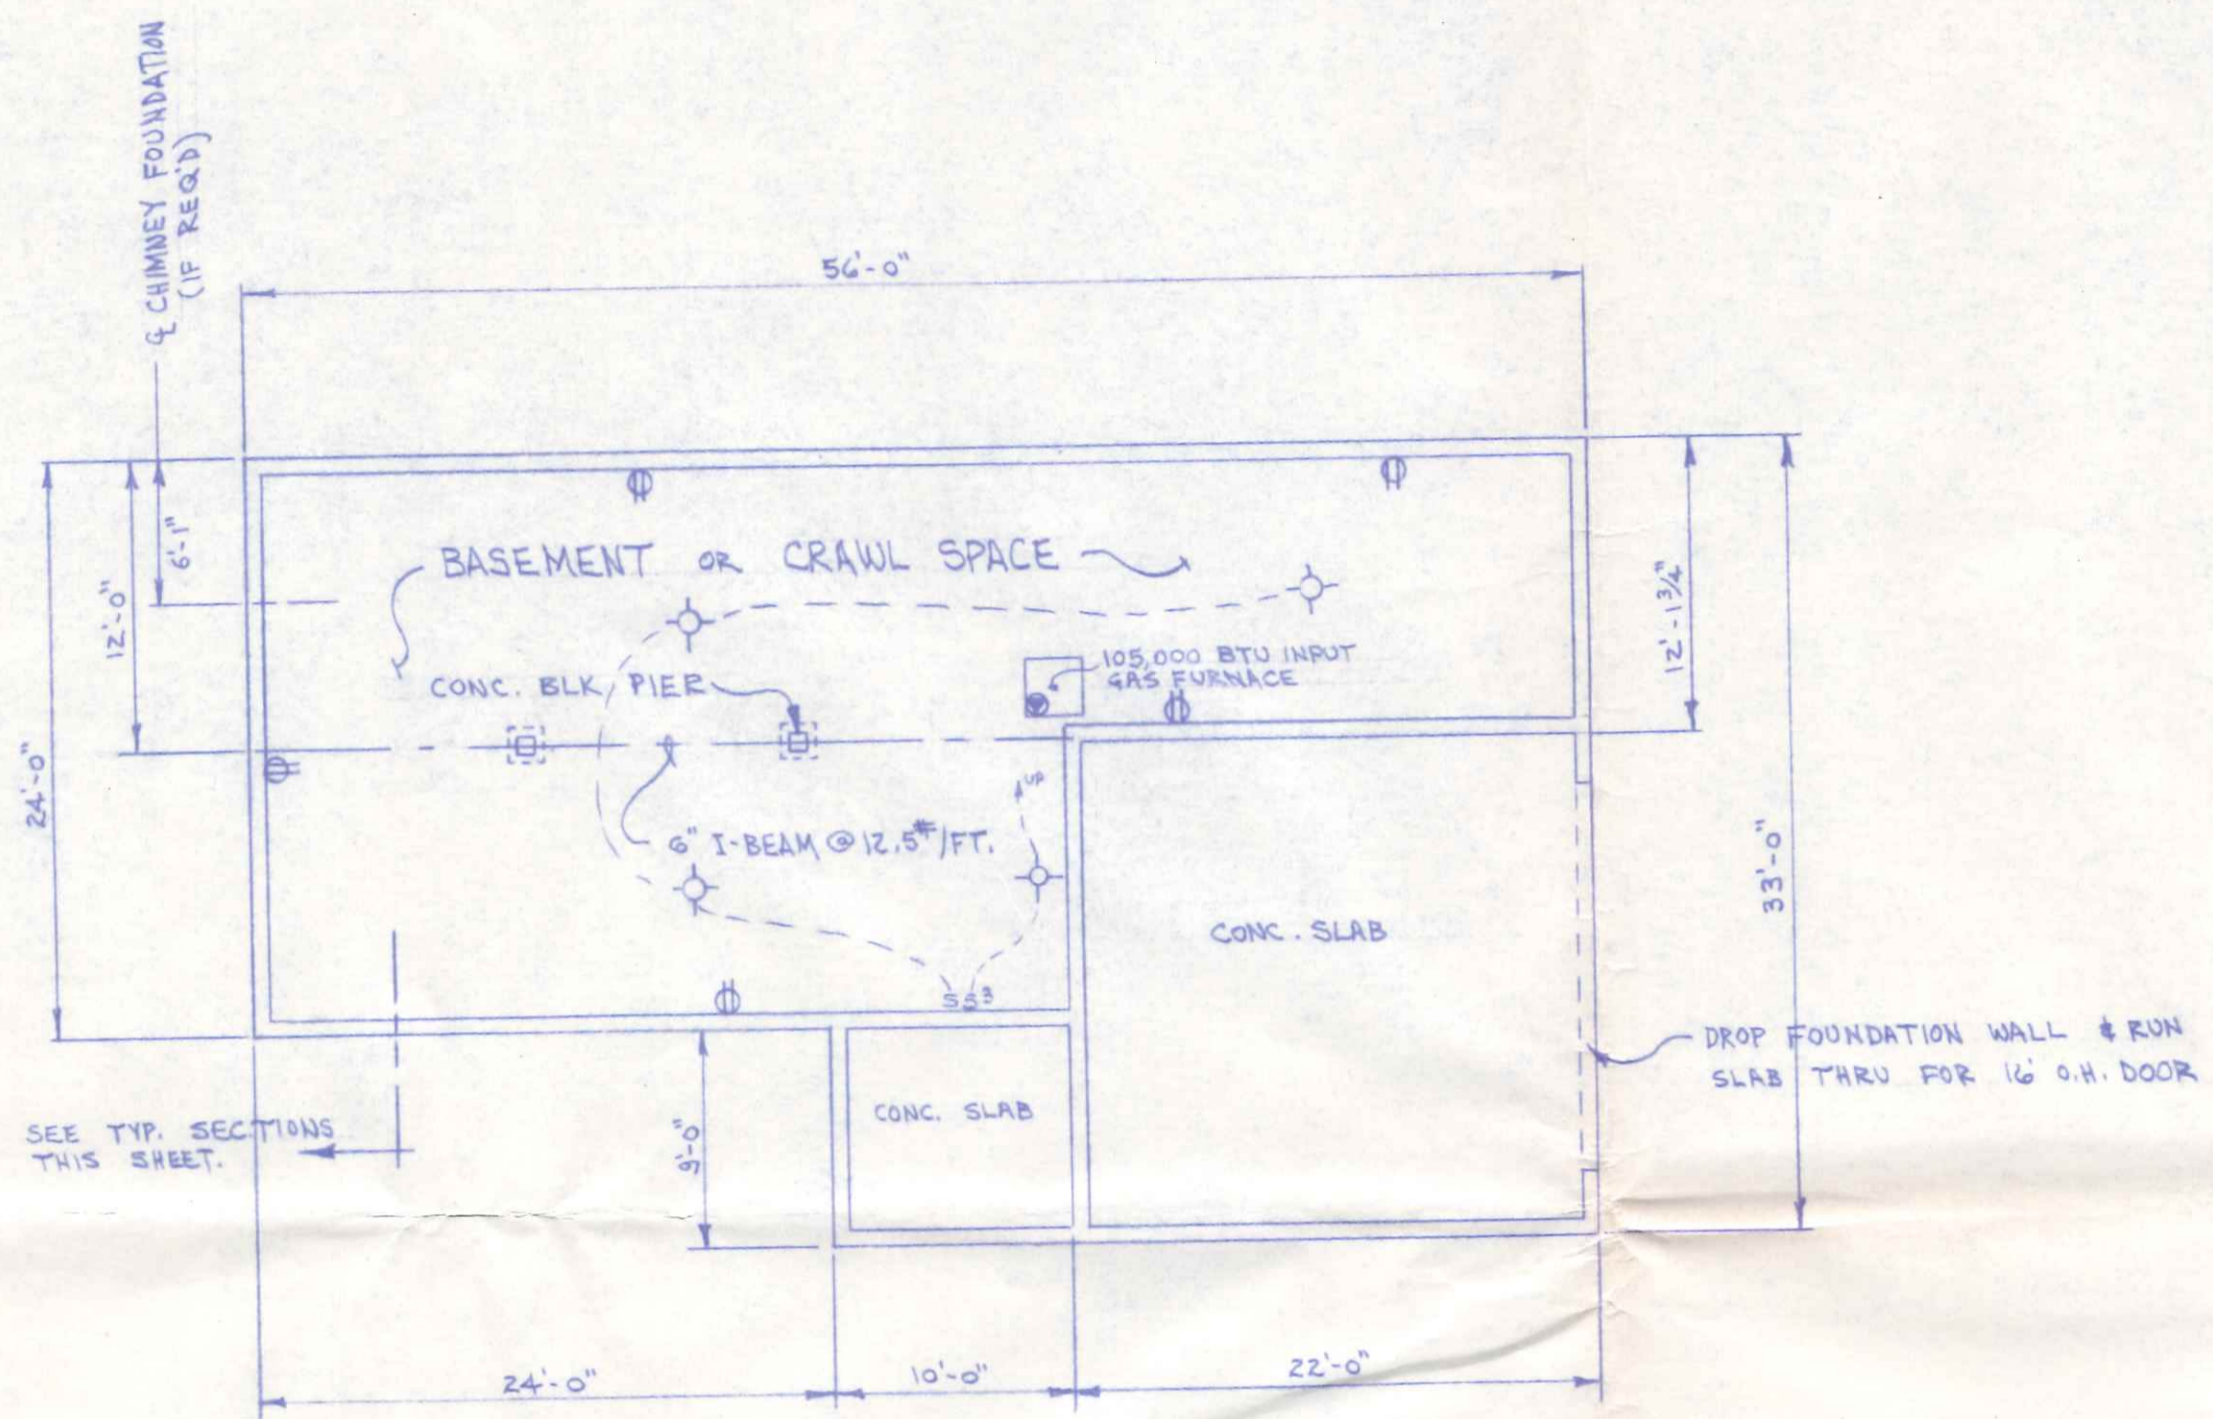

FOUNDATION PLAN


1/8" = 1'-0"

SEE TYP. SECTIONS THIS SHEET.

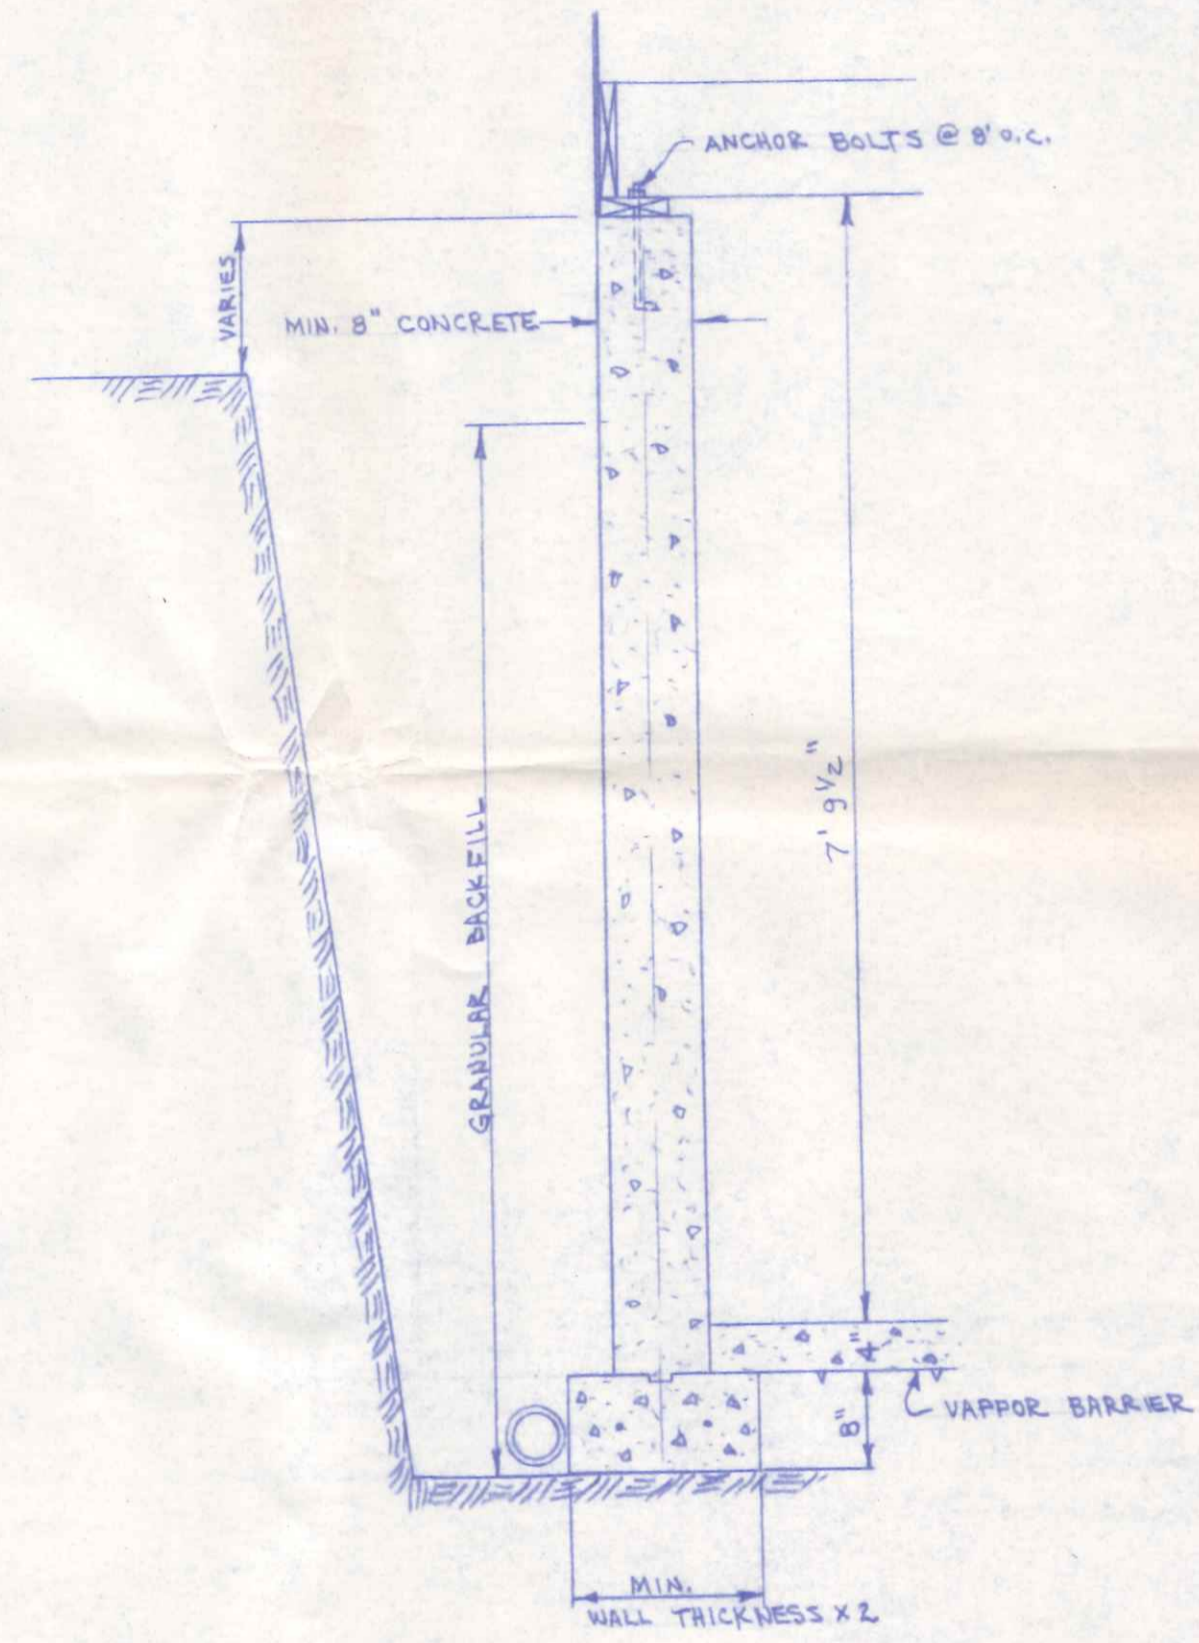

BASEMENT SECTION

3/4" = 1'-0"

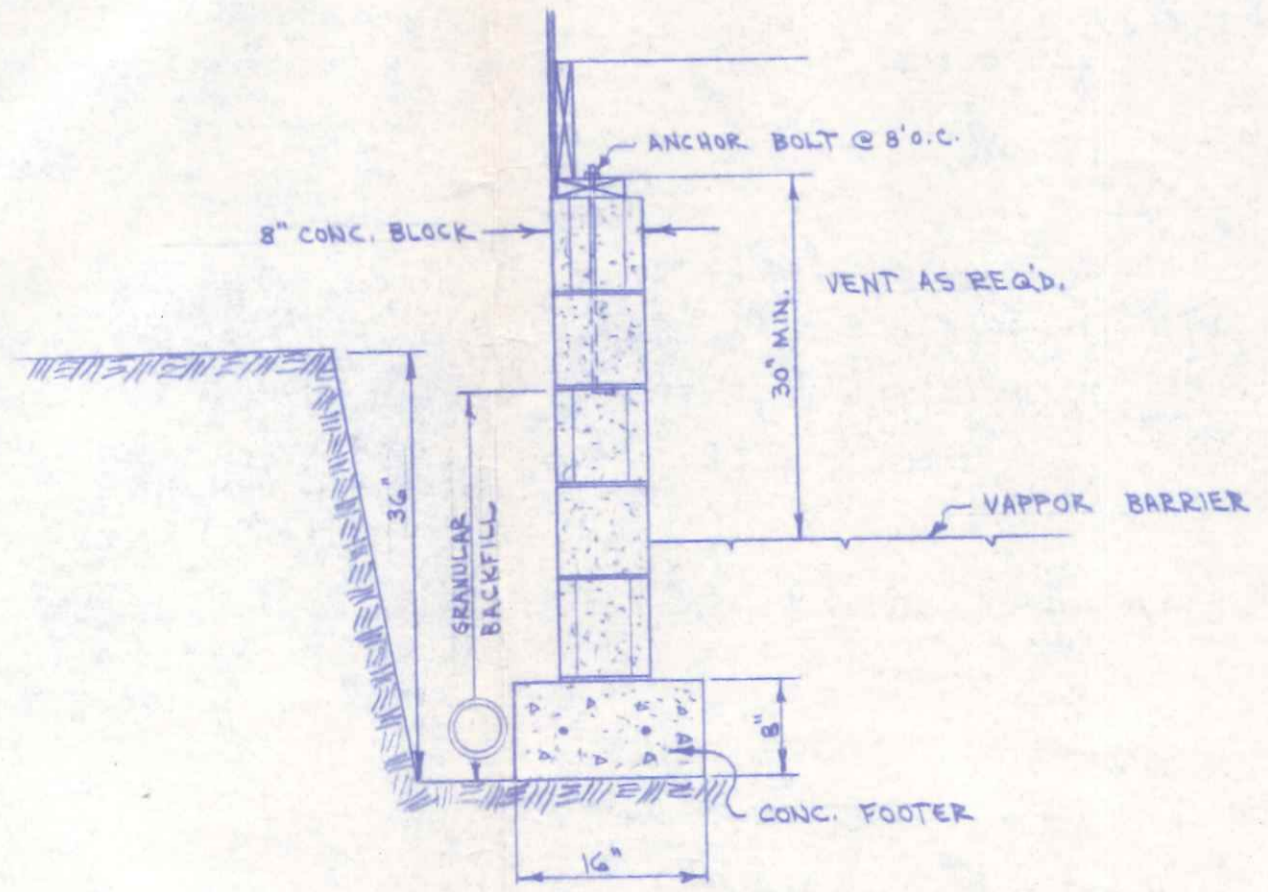

CRAWL SPACE SECTION

3/4" = 1'-0"