


FOUNDATION PLAN SCALE 1/4" = 1'-0"


4/2  
2/5  
2/6

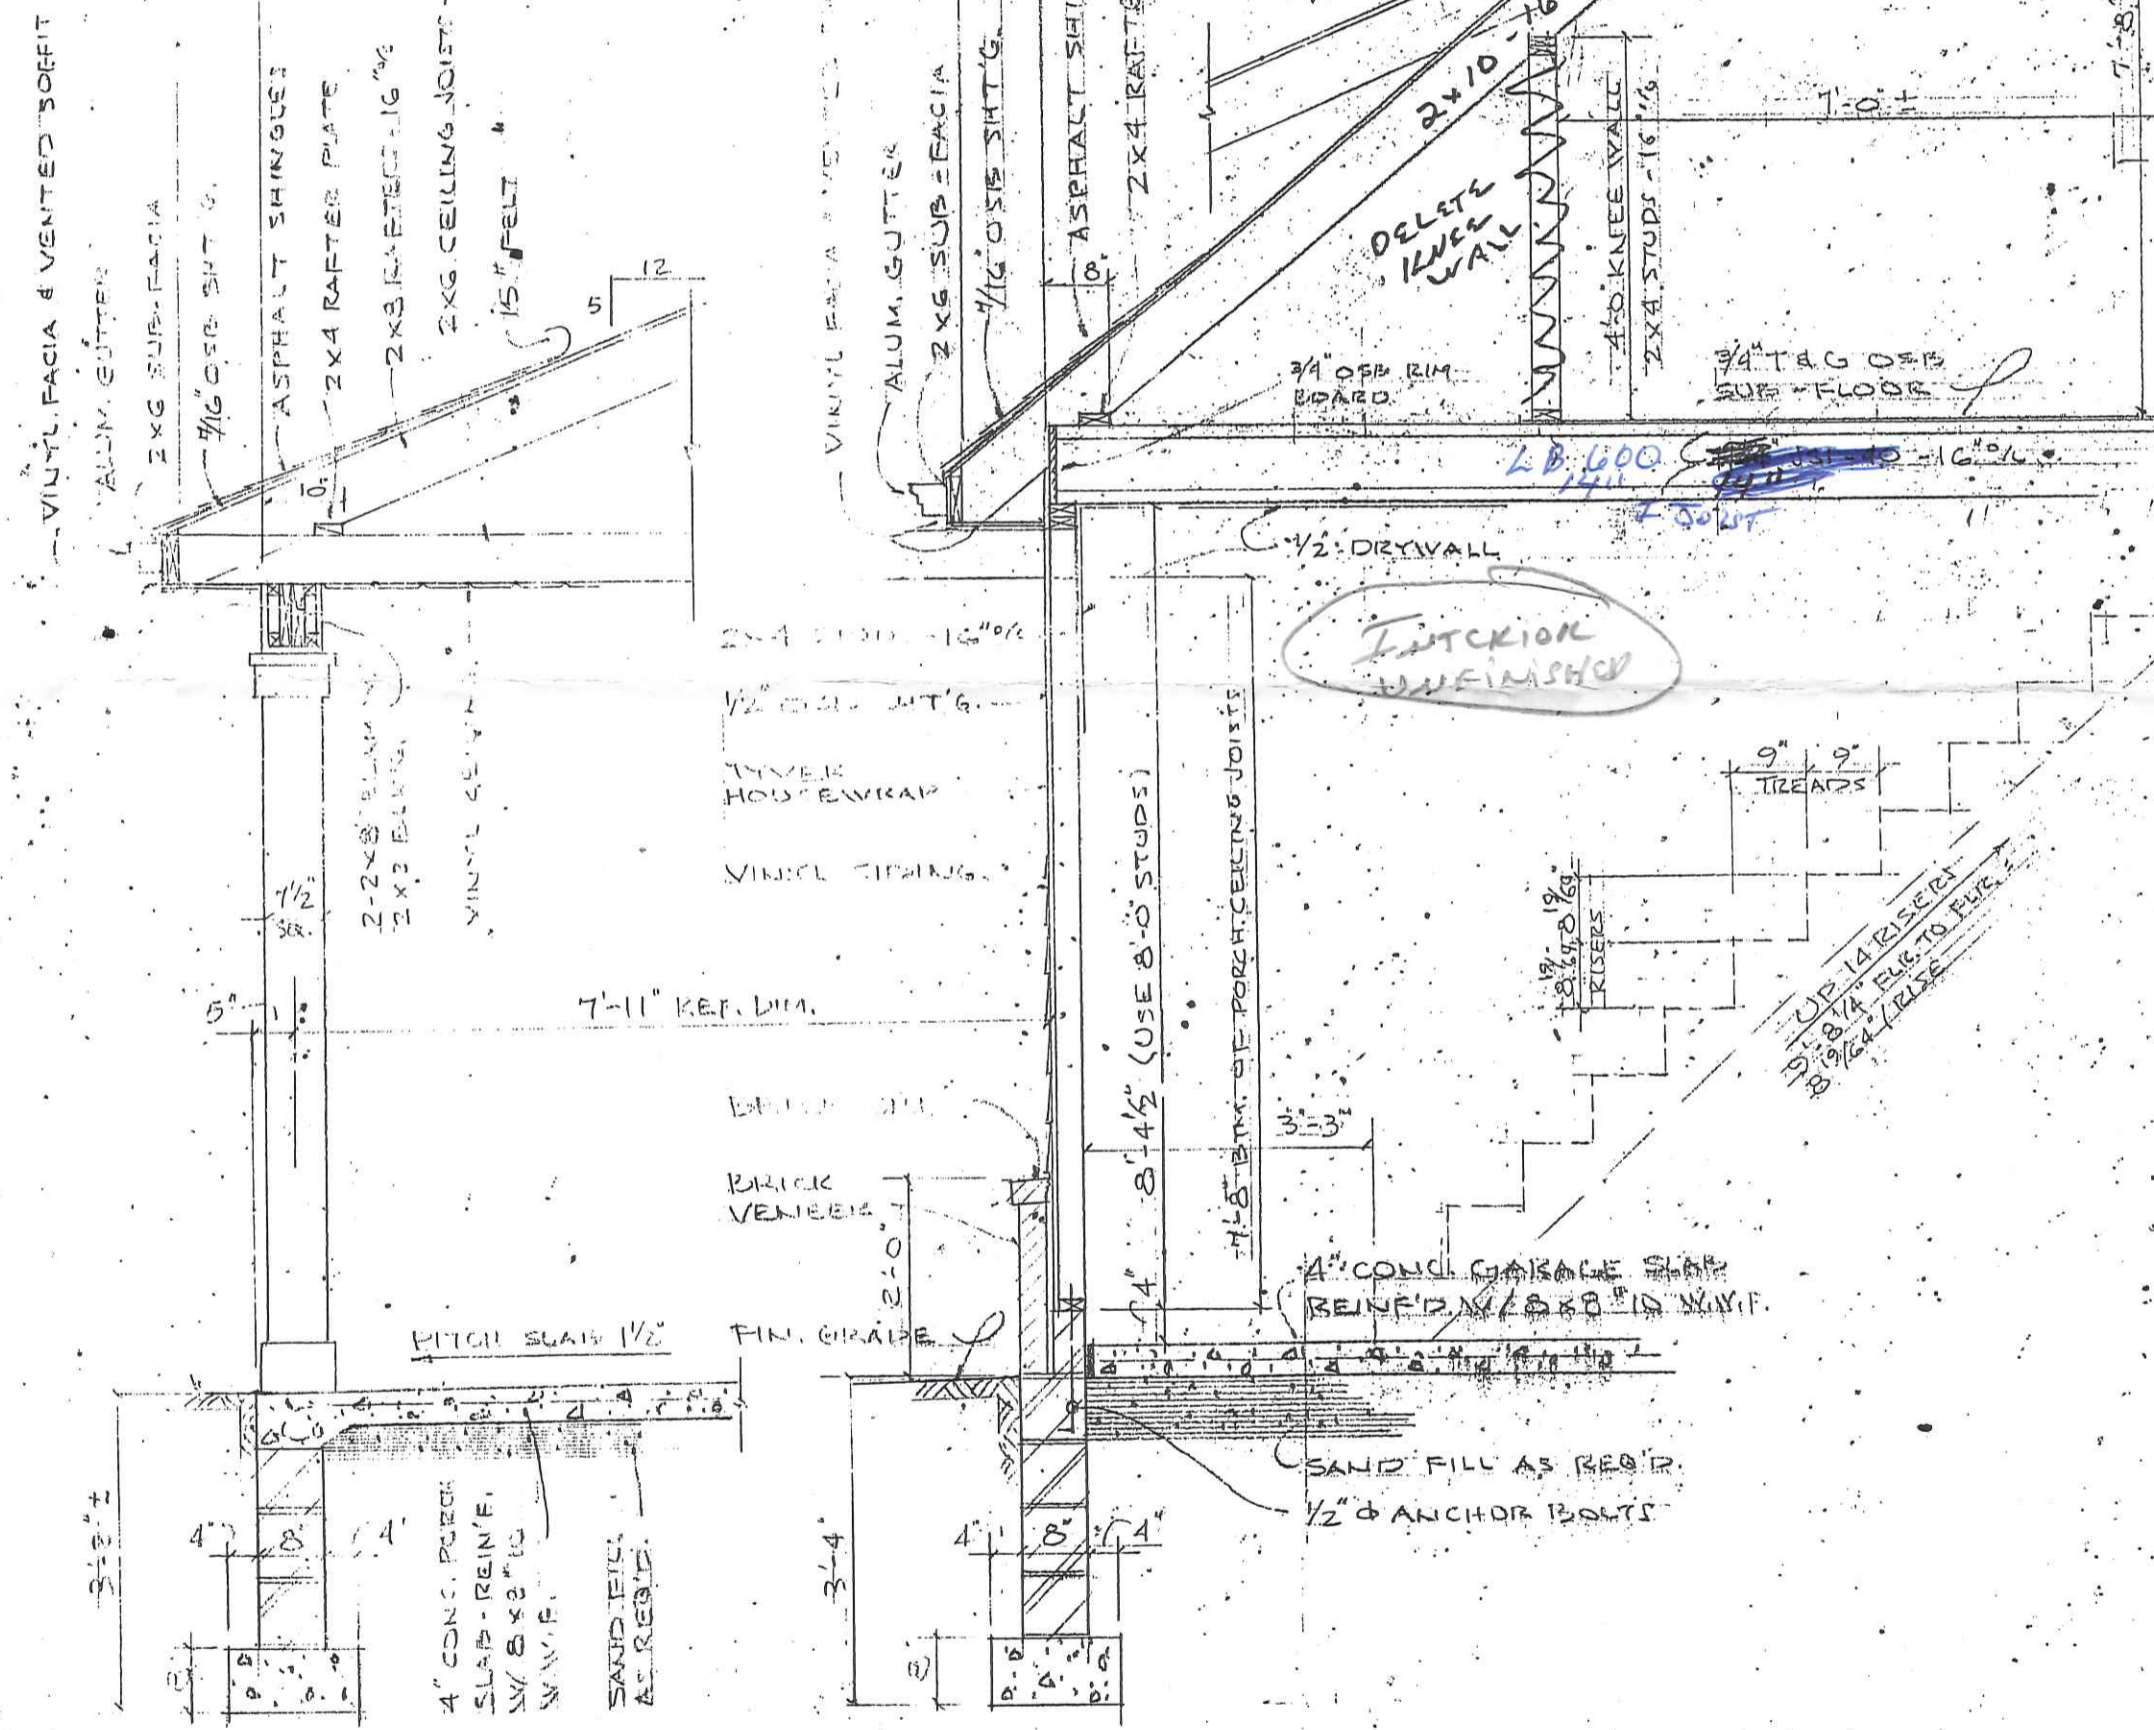


SECTION THRU PORCH & GARAGE SCALE 1/2" = 1'-0"

MOCK-BUEHNER BUILDERS L


FOUNDATION PLAN & WALL SECTION		
SCALE: AS NOTED	APPROVED BY: 1214 West Riverside	DRAWN BY
DATE:		REVISED
NEW GARAGE FOR TIM & CRIS BADENHOP		
DRAWING NUM		1 OF 3

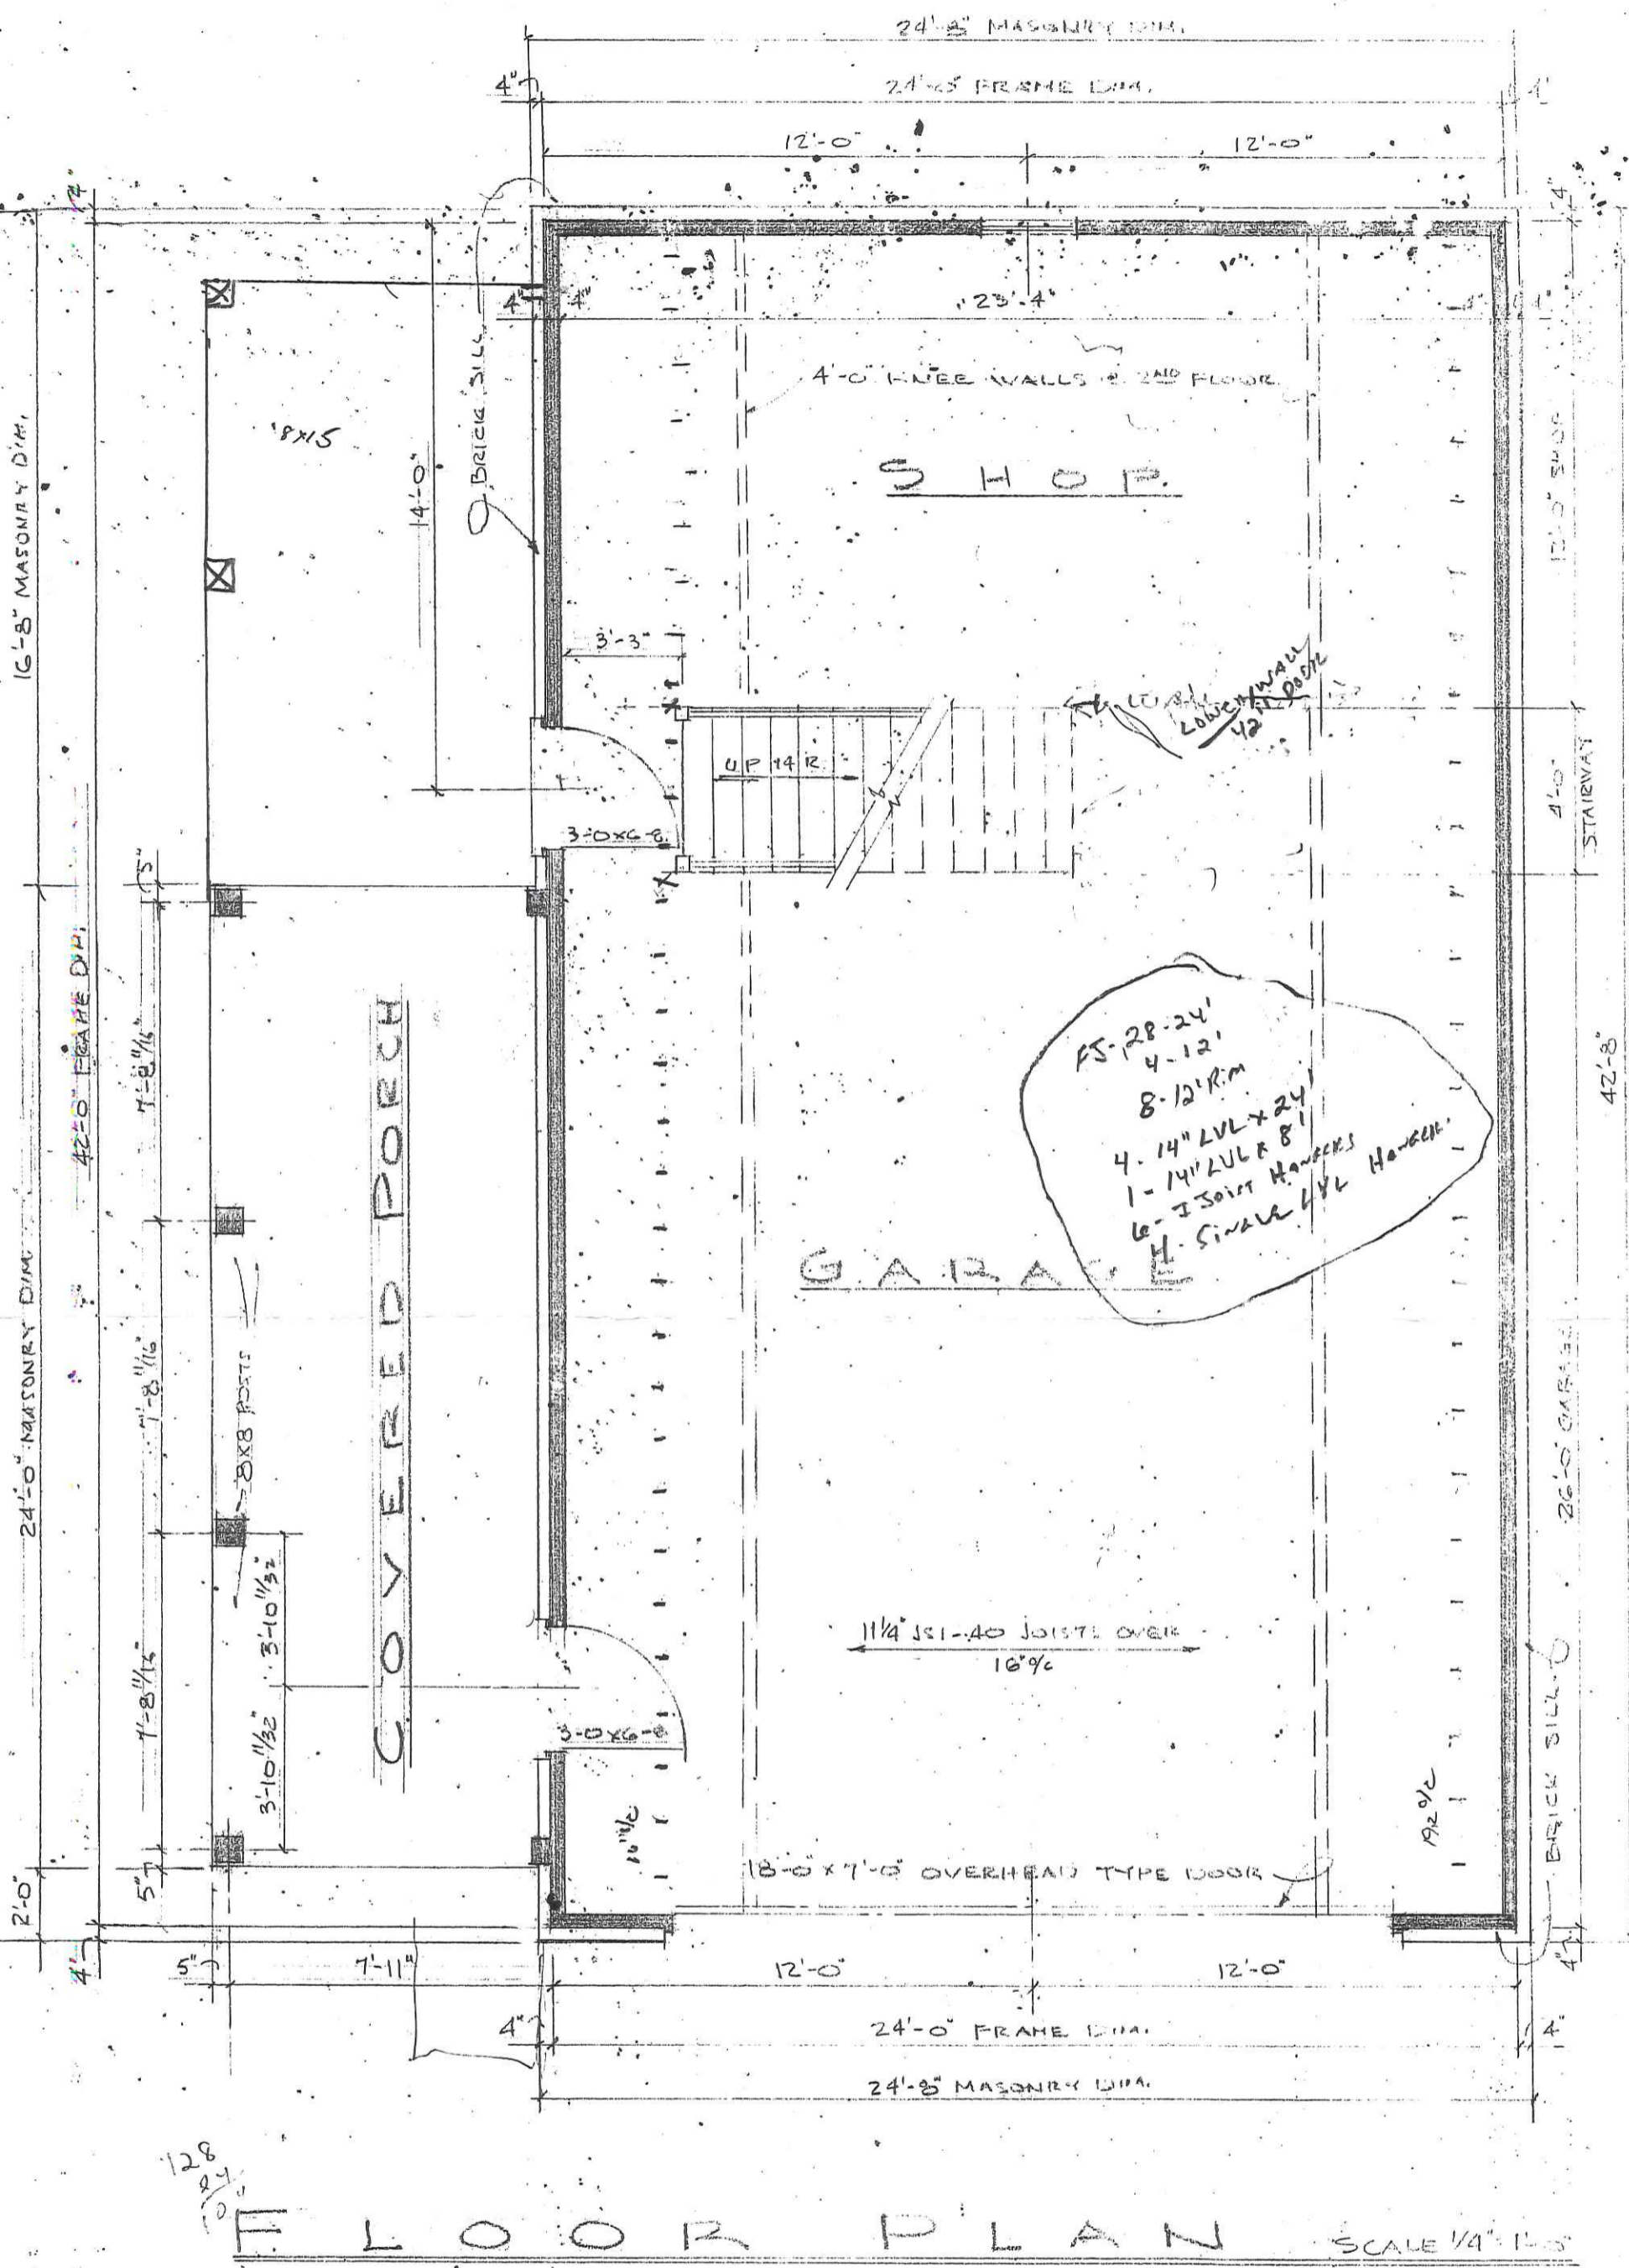

FLOOR PLAN SCALE 1/4" = 1'-0"

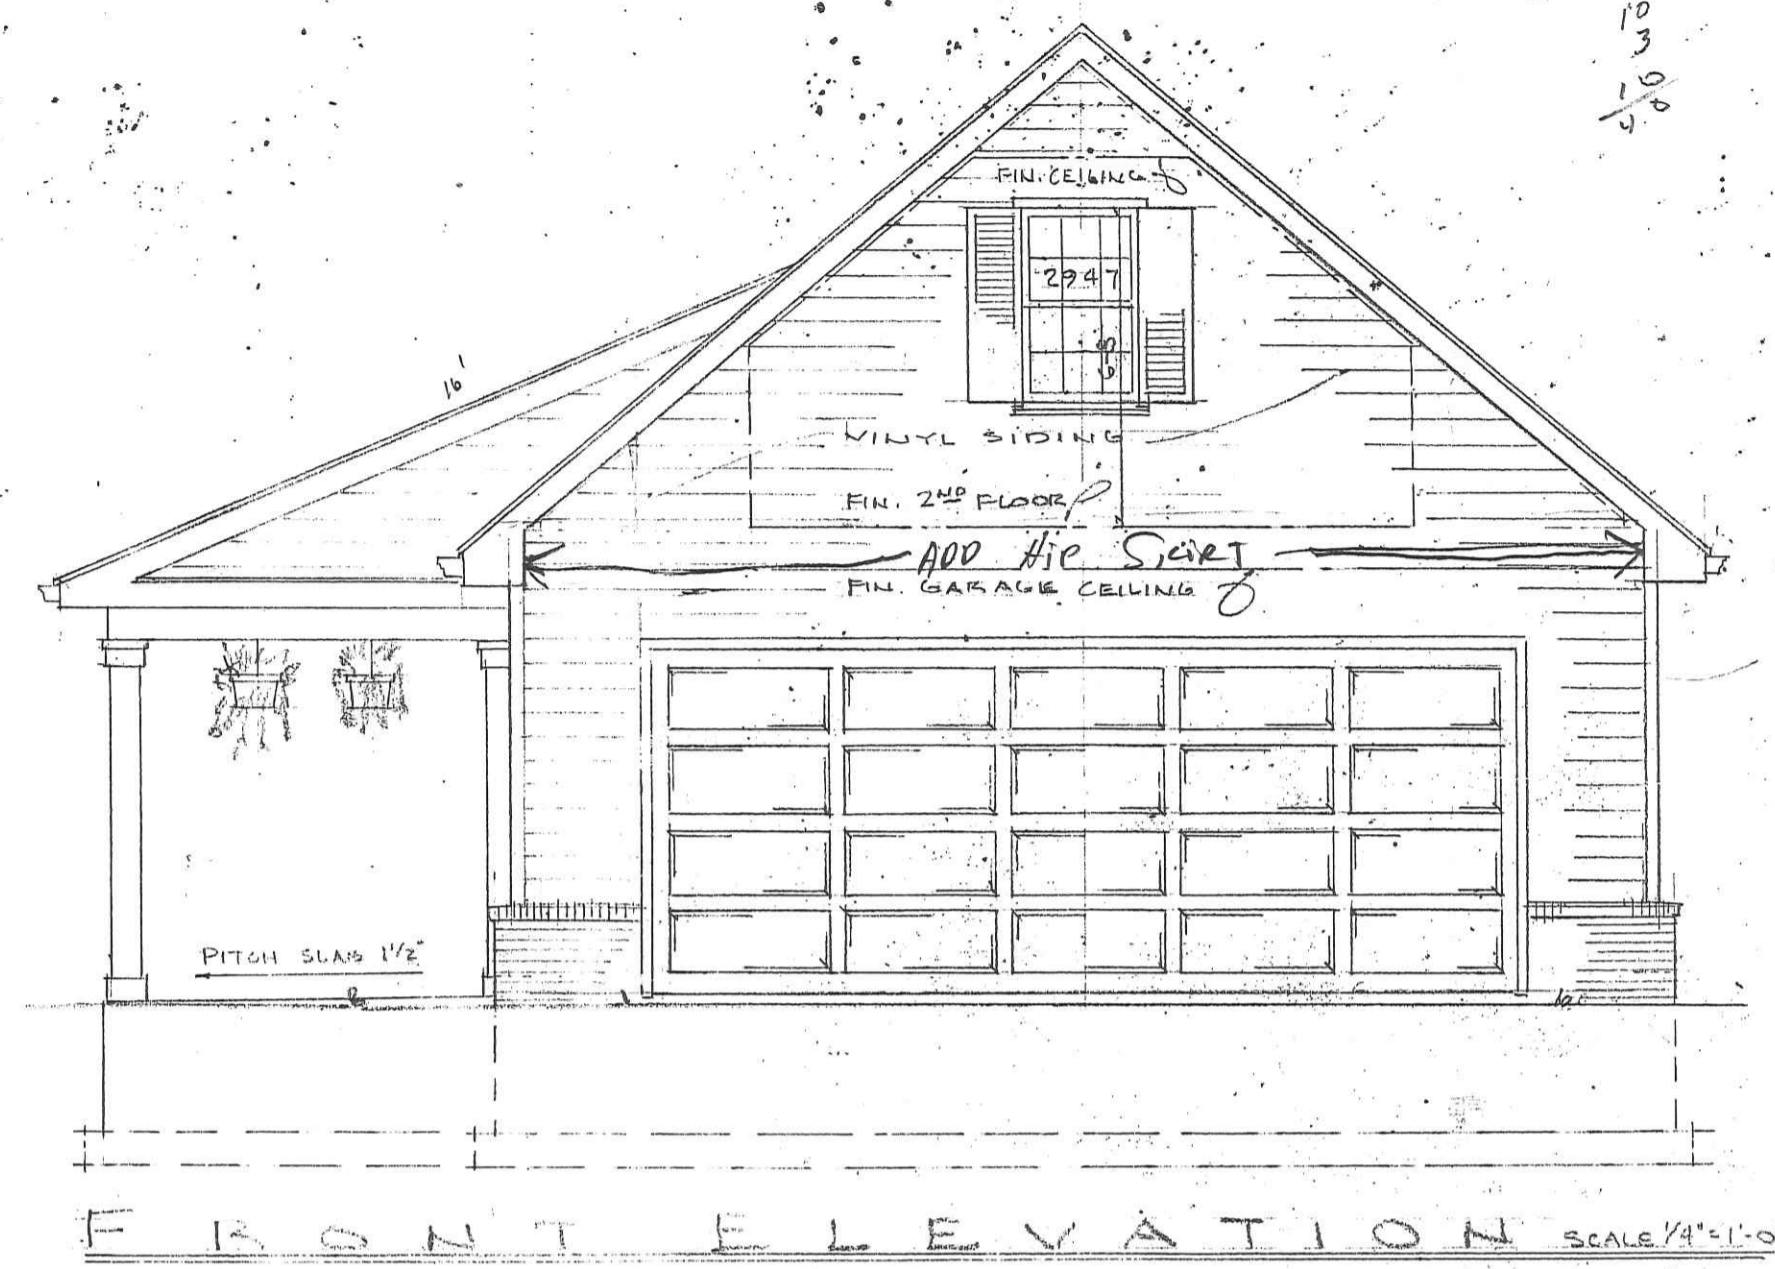

FRONT ELEVATION SCALE 1/4" = 1'-0"

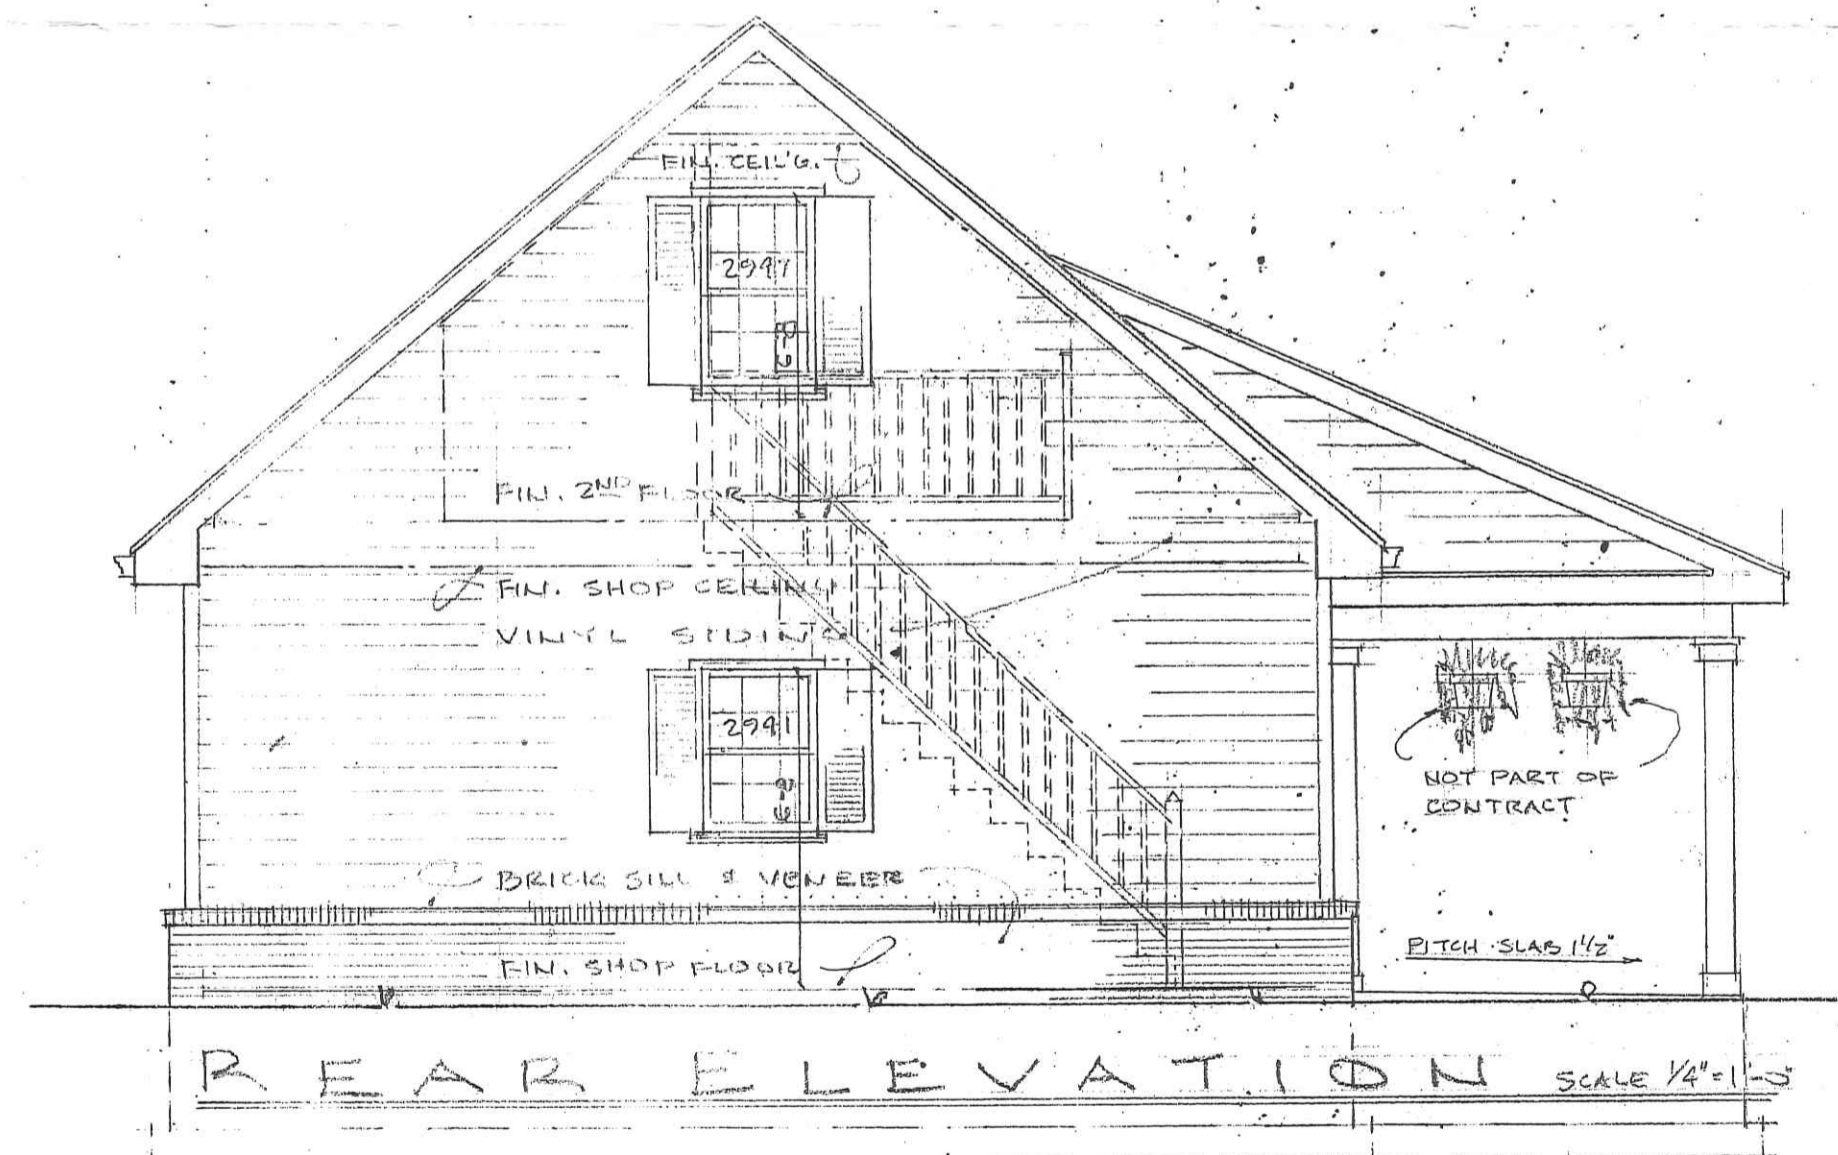

REAR ELEVATION SCALE 1/4" = 1'-0"

MOCK-BUEHRER BUILDERS LLC

FLOOR PLAN & ELEVATIONS

SCALE: 1/4" = 1'-0"	APPROVED BY:	DRAWN BY:
DATE:		REVISED:
NEW GARAGE FOR		
TIM & CRIS BADENHOP		
DRAWING NUMBER		DRAWING NUMBER
		2 OF 3