

SITE PLAN - 1" = 10'

"2002" OHIO BUILDING CODE
 OCCUPANCY: CONSTRUCTION TYPE V - 5
 EXISTING FLOOR AREA 1825 SQ. FT.
 NEW FLOOR AREA 2110 SQ. FT.
 TOTAL FLOOR AREA 3935 SQ. FT.


NON-SPRINKLED
 LOADINGS: 30 LB. SNOW LOAD
 85 MPH WIND LOAD
 CONCRETE: 3000 PSF SOIL BEARING (ASSUMED)
 3500 PSF FOUNDATION
 4000 PSF INTERIOR SLAB
 4000 PSF EXTERIOR SLAB AIR ENTRAINED

INSULATION: R-35 CEILINGS
 R-19 WALLS
 R-10 FOUNDATION

EXT. WALLS: METAL PANEL, STONE, BLUM. & GLASS
 INT. WALLS: 2 X 6 @ 14" O.C.
 1/8" GYPBD, ALL FRAMED WALLS & CEILINGES.

GENERAL NOTES:
 ALL WORK SHALL BE IN STRICT ACCORD WITH ALL STATE AND LOCAL CODES.
 HANDICAP ACCESSIBILITY PROVISIONS SHALL BE PER CODE AND AS SHOWN
 FOR PARKING, SIGNAGE, RAMPS, DOORS, AND INTERIOR CLEARANCES.
 PROTECT EXISTING IMPROVEMENTS AND NOTIFY ARCHITECT OF ANY DEFICIENCIES.
 FINISHES TYPE II OR BETTER, SMOKE LESS THAN 450.
 VERIFY SOIL BEARINGS PRIOR TO START OF CONSTRUCTION.
 DRAWINGS ARE DIAGRAMMATIC TO INDICATE GENERAL ARRANGEMENT. PROVIDE
 REQUIRED OFFSETS, FITTINGS, FASTENERS, ETC., AS REQUIRED.
 ALL WORK SHALL BE FIRST CLASS AND FINISHED COMPLETE.
 NOTIFY ARCHITECT OF ANY DISCREPANCIES AND/OR QUESTIONS PRIOR TO START.

- CITY OF NAPOLEON REQ'TS.
 1) DRIVE-UP STACKING - 5 SPACES
 2) CONVENIENCE STORE PARKING (1841# / 150 = 12.3) 13 BIRD

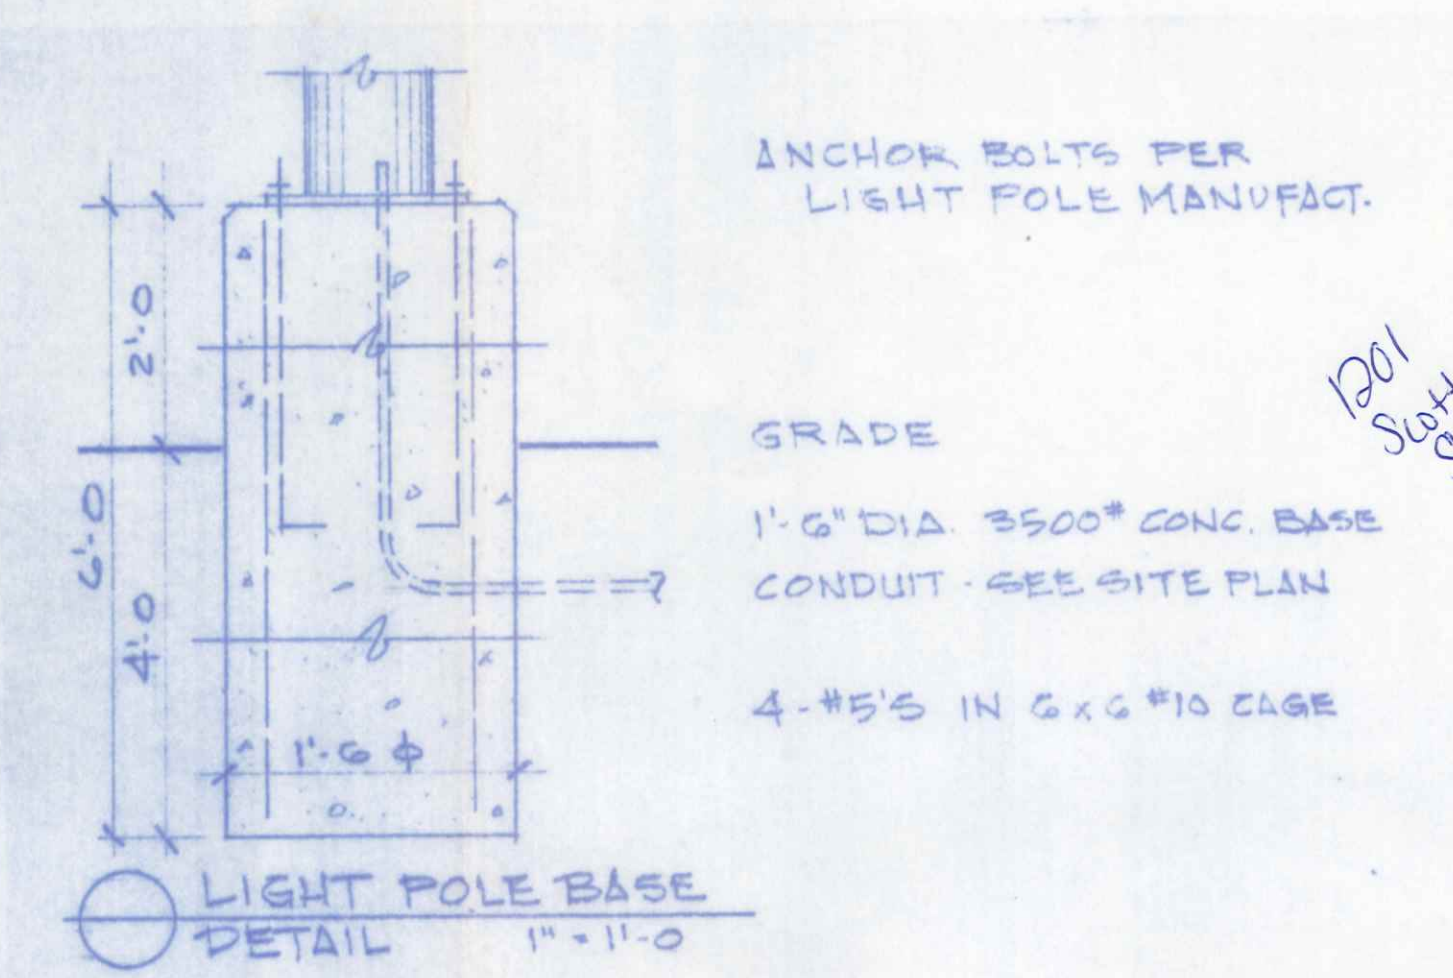

P. A. TROYER INC.
 ARCHITECTURE
 BOX 164 204 S. MAIN ST.
 DEVELOPMENT LAOTTO, INDIANA 46763
 OFFICE
 (219) 867-3760

4/22/03	By: [Signature]
5/7/03	By: [Signature]
6/6/03	By: [Signature]
5/15/03	By: [Signature]



LASSUS BP / NAPOLEON
 1201 Scott St. @ Lagrange St.
 City of Napoleon, Ohio
 Lassus Bros. Oil, Inc.

Project #
 Drawn By:
 Checked By: