

# THE CITY OF NAPOLEON

BUILDING & ZONING DEPARTMENT

255 W. RIVERVIEW

(419)592-4010

Zoning Permit

Permit Number: ZP2009-19

Page 1 of 1

Printed: 9/1/2009

ADDRESS:

**1330 C Scott St.**

**Applicant**

**Name:** T.R. Worline & Associates ,Inc  
**Address:** 1330 Scott St.

**Approval Date:** 9/1/2009  
419-592-9661

**Owners**

**Name:** R & M Co.  
**Address:** 3351 Stillwater Blvd.  
Maumee, OH 43537

**Phone:** 419-592-3283

**Contractors**

**Fees and Receipts:**

Number	Description	Amount
--------	-------------	--------

Total Fees:                      **\$0.00**


Total Receipts:                      **\$0.00**

Relocate Engineering Business

APPLICANTS SIGNATURE: \_\_\_\_\_ DATE: \_\_\_\_\_

REMINDER: YOU MUST CALL (419)592-4010 FOR AN INSPECTION

**SCANNED**

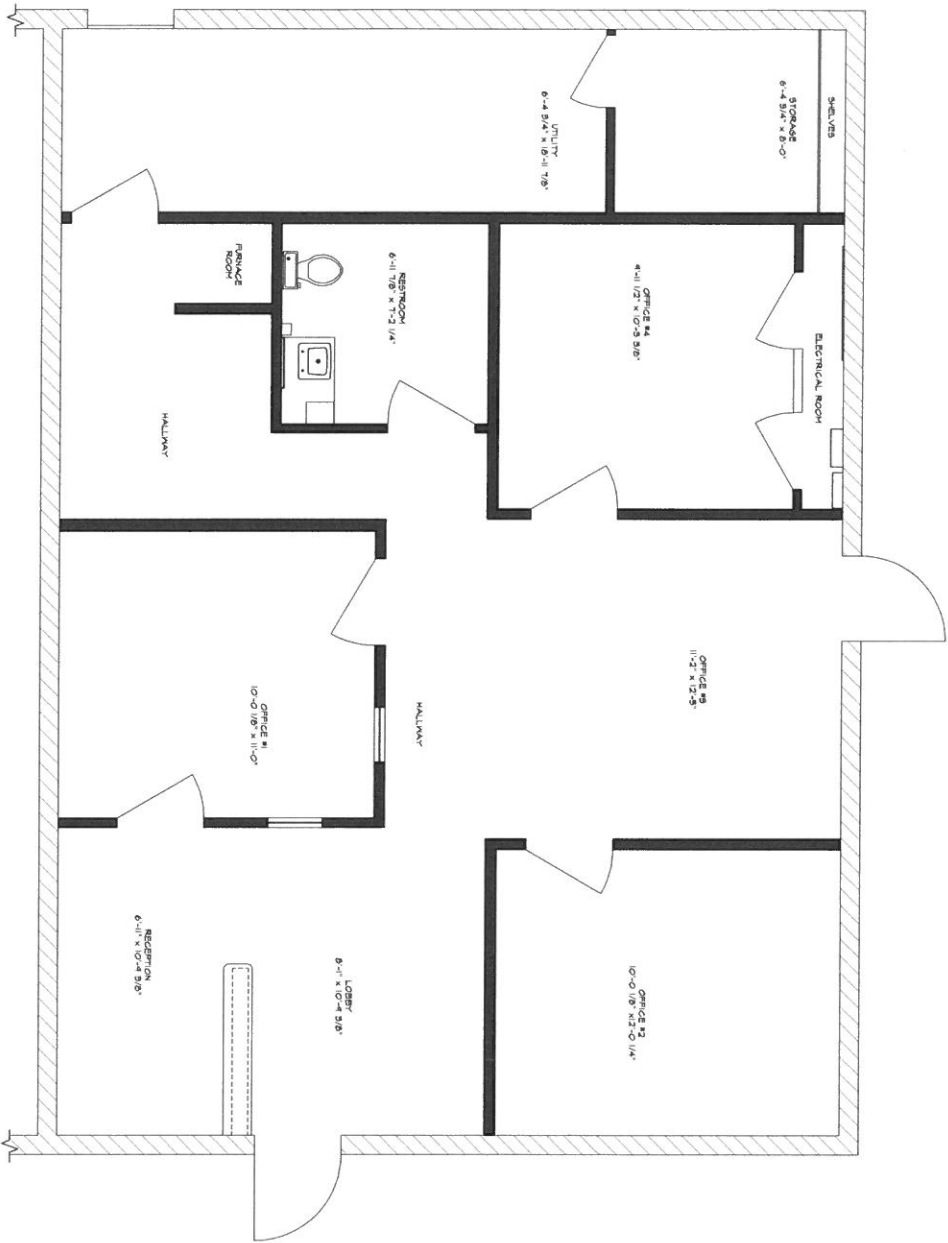

REVISION	NO.	BY	DATE

DESIGNED BY	DATE
DRAWN BY	DATE
CHECKED BY	DATE

SCALE: 1/8" = 1'-0"	DRAWN BY: MBO	DATE: 08-27-04
<b>NEW OFFICE FLOOR PLAN</b> 350 N. SCOTT STREET, 1ST FLOOR, WASHINGTON, ILL.		

<b>T. R. Worline &amp; Associates, Inc.</b> Engineers • Surveyors • Drafters • Planners 210 S. MOORE STREET PHONE: 419-825-1103 FAX: 419-825-0800	1225 S. 60TH STREET PHONE: 419-592-6461 FAX: 419-592-6462
---	---

FLOOR PLAN	PROJECT NO.
	0000-0001



**CITY OF NAPOLEON**  
**Building & Zoning Division**  
255 W. Riverview Avenue, PO Box 151, Napoleon, OH 43545  
Phone: 419-592-4010 - Fax: 419-599-8393

Zoning Administrator  
Building Commissioner  
Tom Zimmerman

# ZONING PERMIT APPLICATION

LOCATION OF PROPOSED BUSINESS: 1330 N. Scott St., Unit C, Napoleon, OH

ZONE: \_\_\_\_\_

TYPE OF BUSINESS:  Engineering and Surveying services

PROPERTY OWNER: R & M Co.

PROPERTY OWNER ADDRESS: 3351 Stillwater Blvd., Maumee, OH 43537

BUSINESS OWNER: T. R. Worline & Associates, Inc.

OWNER ADDRESS: 1330 N. Scott St., Unit C, Napoleon, OH 43545

OWNER PHONE: 419-592-9661 CELL: \_\_\_\_\_

SQUARE FOOT OF BUILDING: Approx. 1,200 sq. ft.

NUMBER OF PARKING SPACES: \_\_\_\_\_

R & M Co.

  
SIGNATURE OF APPLICANT

8-31-09  
DATE

~~CONFIDENTIAL~~

APPROVED

NOT APPROVED

PENDING

SPECIAL/CONDITIONAL USE  
REQUIRED

DATE OF MEETING: \_\_\_\_\_

\_\_\_\_\_  
TOM ZIMMERMAN  
ZONING ADMINISTRATOR

\_\_\_\_\_  
DATE