
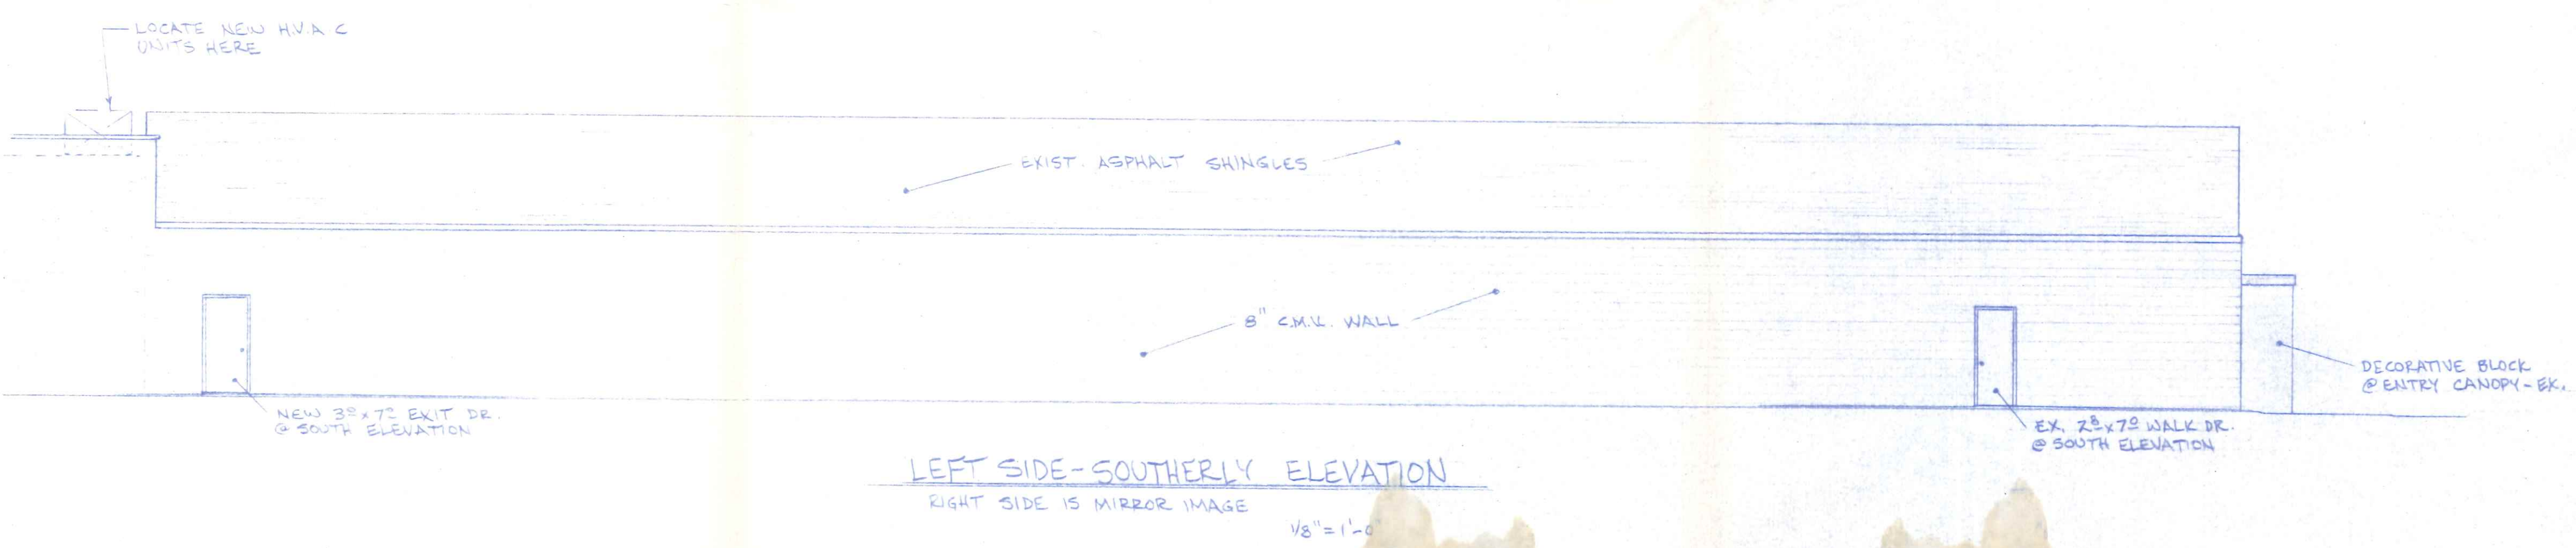


**SITE PLAN**  
1" = 20'

- NOTE**
- ① A 2 HR. FIRE WALL WILL BE CONSTRUCTED AT LINE ① OR ② UPON OCCUPANCY OF THE REAR VACANT AREA. MAXIMUM FIRE AREA OF FRONTAGE SPACE TO BE 12,000 SQ. FT. WITHOUT FIRE SUPPRESSION
  - ② NET AREA FOR PARKING = 8006 SQ. FT.  
8,006 ÷ 125 = 64 PARKING SPACES REQ'D.

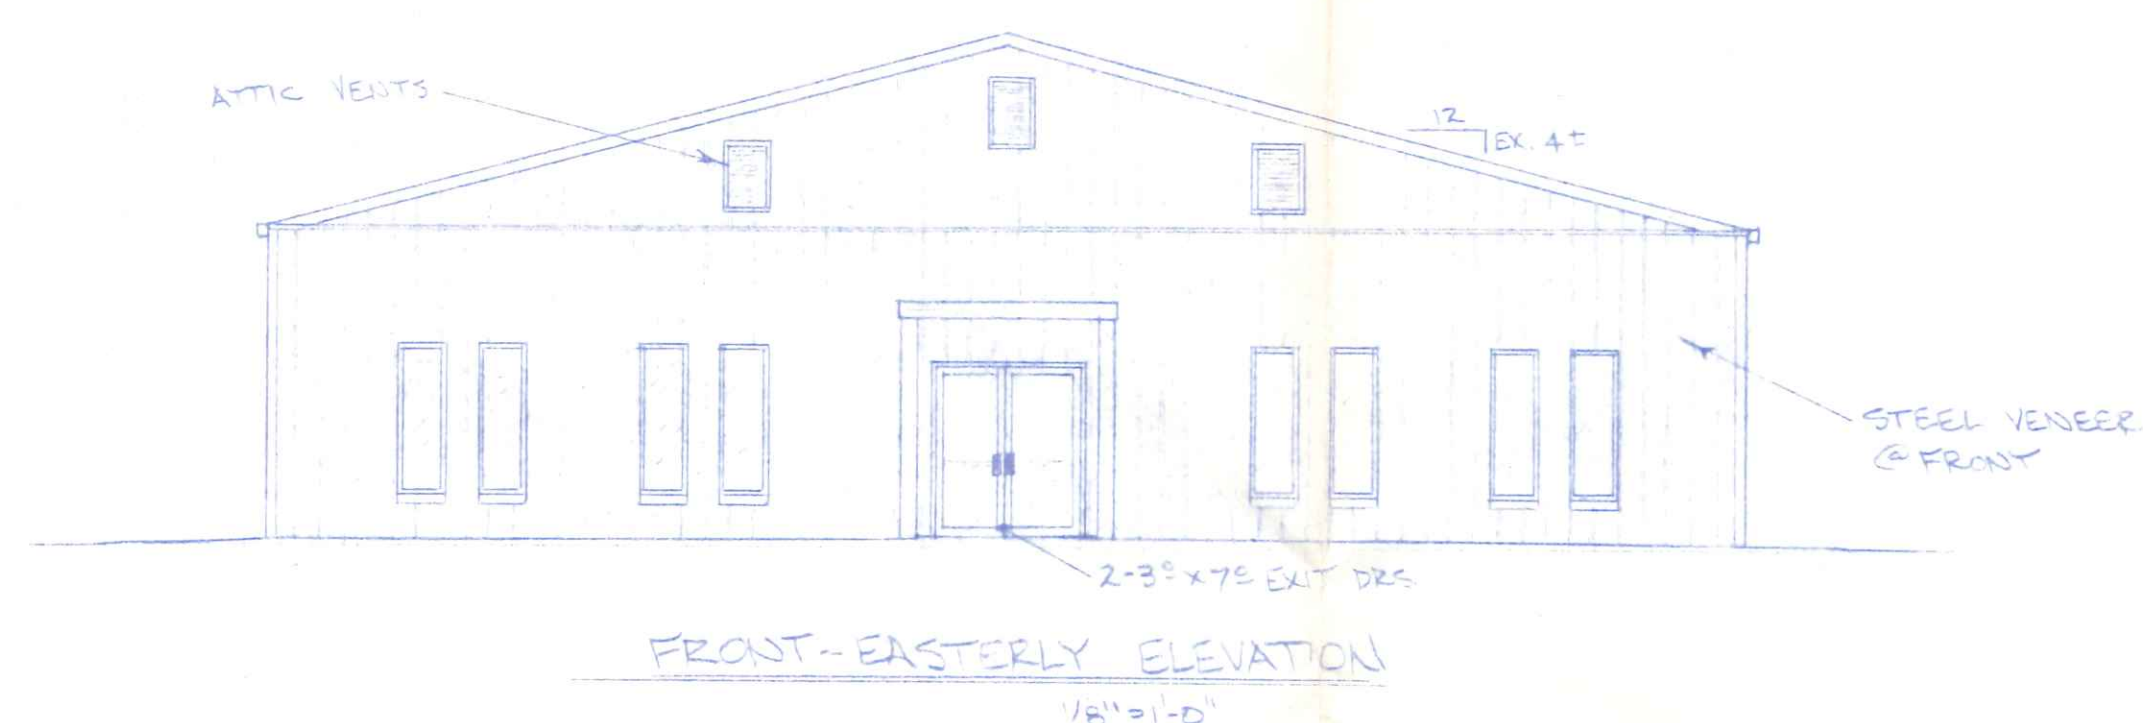

REVISIONS	DATE	BY

**NAPOLEON ENGINEERING & SURVEYING, INC.**  
SUBDIVISIONS BUILDING DESIGN CONSULTING ENGINEERS

502 NEW PROFESSIONAL BUILDING  
104 CLEVELAND AVENUE  
P.O. BOX 671  
NAPOLÉON, OHIO 43545  
(419) 582-4961  
MARK S. GREEN, P.E.  
PRESIDENT

MANAHAN BUILDING RENOVATION  
NAPOLÉON, OHIO  
MERCANTILE BUILDING  
1409 N. SCOTT STREET

MARK S. GREEN #46279

DRAWN BY: JRS  
DATE: JANUARY, 1994  
SCALE: NOTED


**SHEET NO.**  
1 OF 5

BY	REVISIONS	DATE

**NAPOLÉON ENGINEERING & SURVEYING, INC.**  
 SUBDIVISIONS BUILDING DESIGN CONSULTING ENGINEERS  
 COL. VERN PROFESSIONAL BUILDING  
 1044 CEDAR AVE  
 P.O. BOX 671  
 NAPOLÉON, OHIO 45645  
 (419) 382-9661  
 MARC S. GERKEN, P.E.  
 PRESIDENT

MANHAN BUILDING RENOVATION  
 NAPOLÉON, OHIO  
 MERCANTILE BUILDING  
 1409 N. SCOTT STREET

DRAWN BY: RDS  
 DATE: JANUARY, 1994  
 SCALE: NOTED

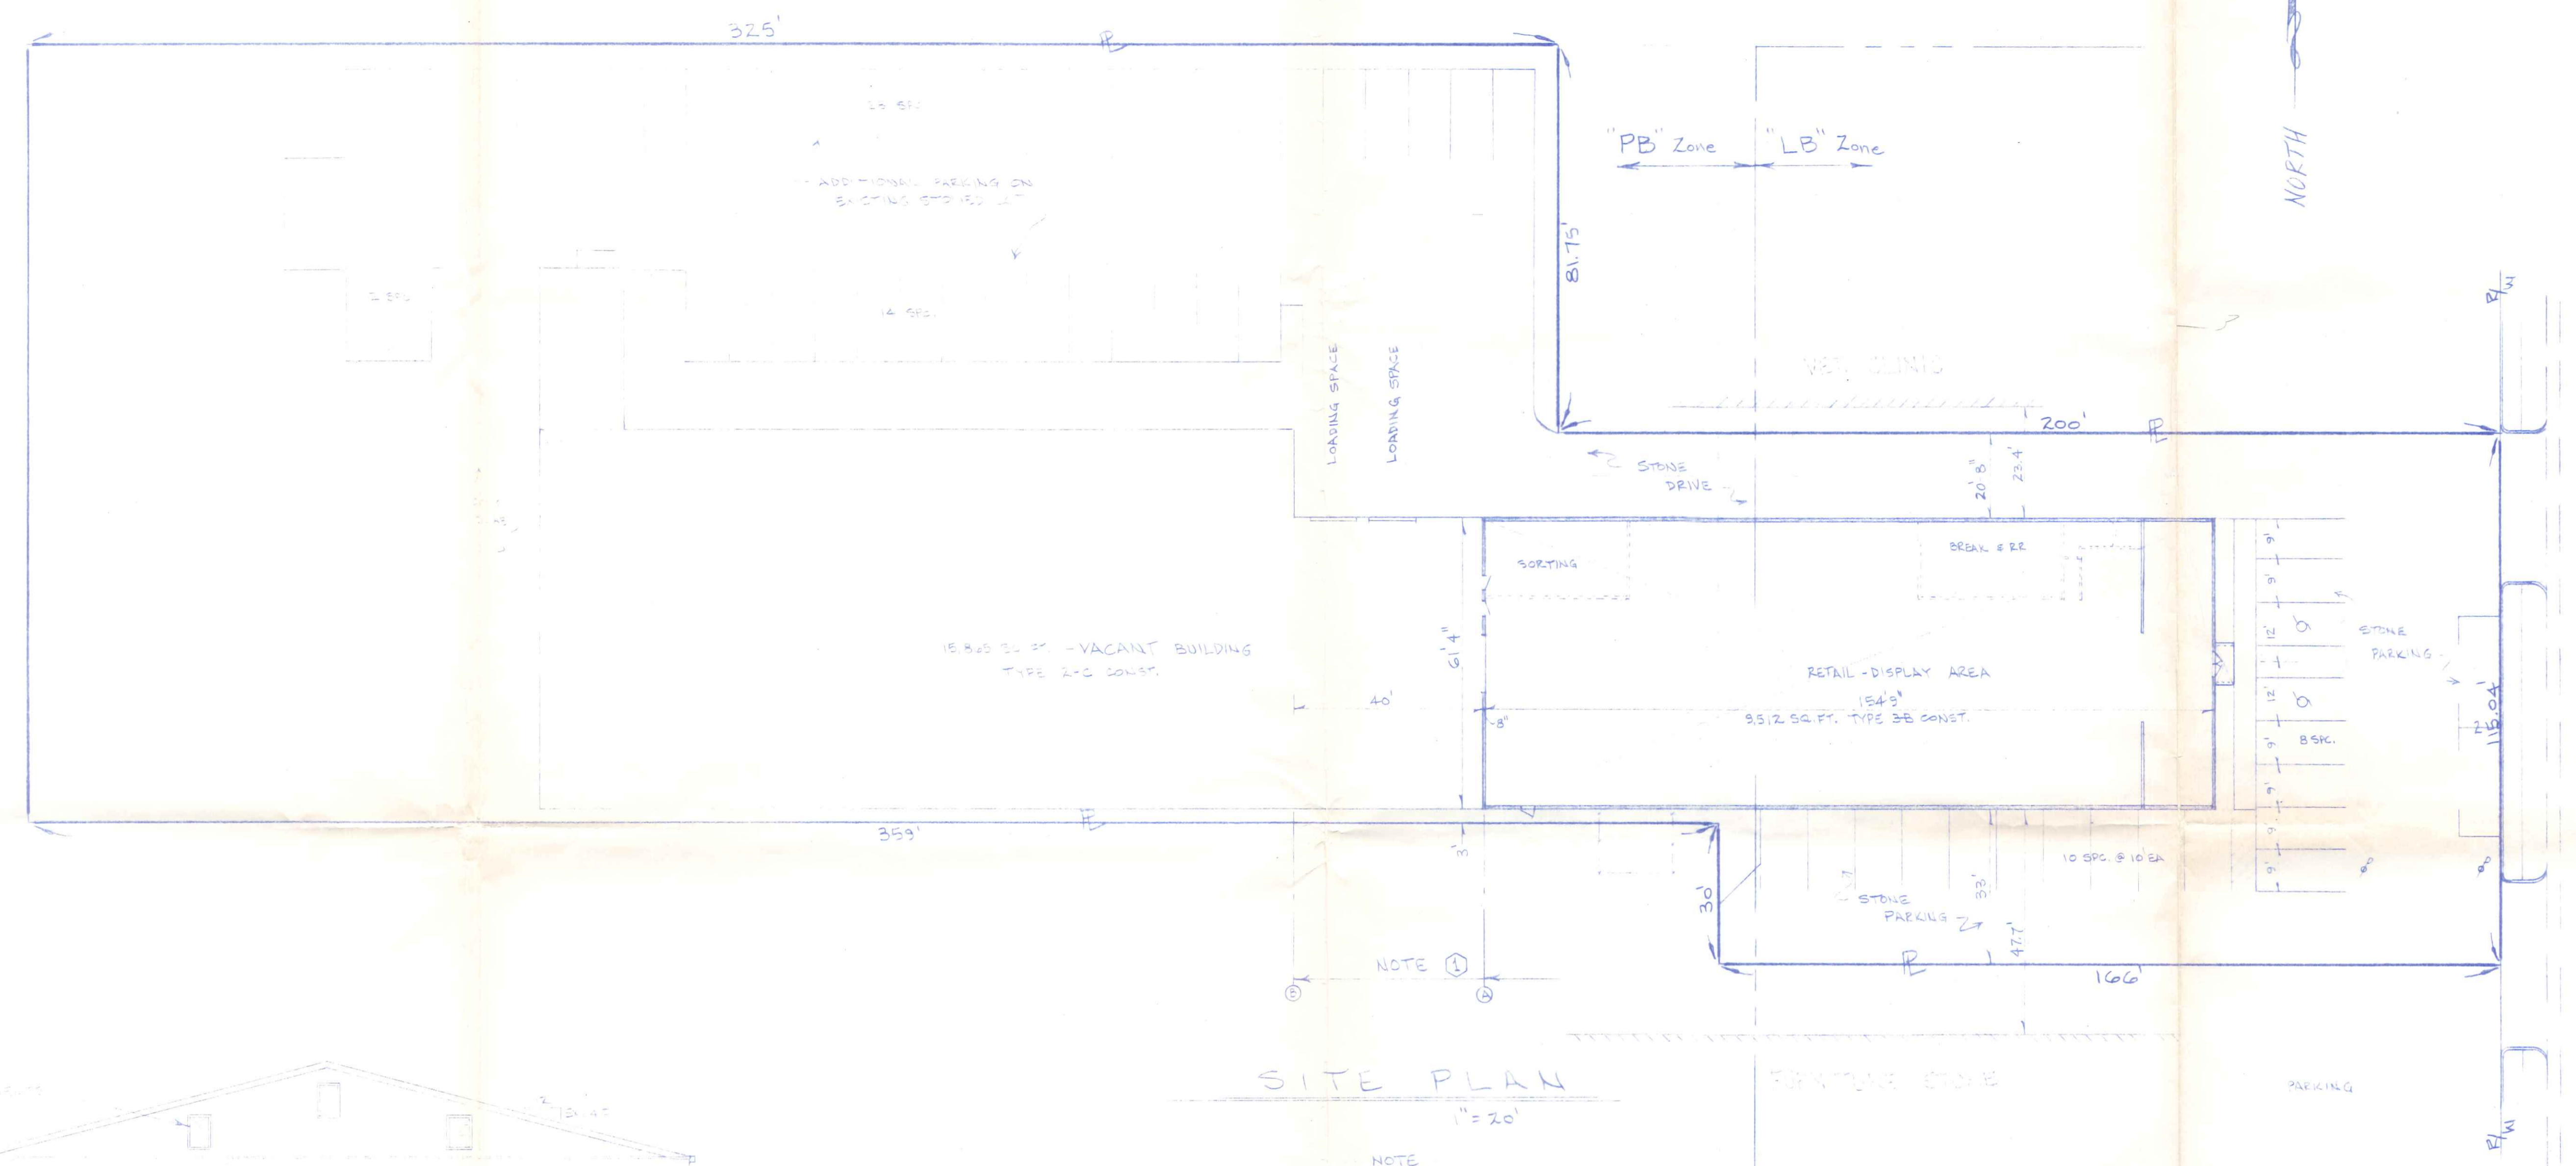

**SITE PLAN**  
1" = 20'

- NOTE
- ① A 2 HR. FIRE WALL WILL BE CONSTRUCTED AT LINE ① OR ② UPON OCCUPANCY OF THE REAR VACANT AREA. MAXIMUM FIRE AREA OF FRONTAGE SPACE TO BE 12,000 SQ. FT. WITHOUT FIRE SUPPRESSION.
  - ② NET AREA FOR PARKING = 9,006 SQ. FT.  
9,006 ÷ 145 = 64 SPACES REQ'D.

