

CITY OF NAPOLEON BUILDING & ZONING DEPARTMENT

255 W. Riverview Avenue, PO Box 151, Napoleon, OH 43545 Phone: 419-592-4010 - Fax: 419-599-8393

APPLICATION FOR SIGN PERMIT

LOCATION OF PROPERTY: 1246 North Scott Street, Napoleon, OH 43545
OWNER NAME: Mercy Hospital - Sonya Selhorst PHONE: 419-785-3983
OWNER ADDRESS: PO Box 5203, Cincinnati, OH
CONTRACTOR NAME:Allen Industries (Harmon Sign Division) PHONE:419.841.6656
IS CONTRACTOR REGISTERED WITH THE CITY OF NAPOLEON? X YES NO
SIGN INFORMATION
TYPE:
DIMENSIONS: = TOTAL S.F = TOTAL S.F
** PLEASE INCLUDE ANY AND ALL SITE PLANS AND PLANS OF ABOVE SIGNS.
FEES:
\$35.00 BASE UP TO 50 S.F. OF SIGN, PLUS \$0.20 PER ADDTITIONAL S.F., NOT TO EXCEED \$150.00 (100-3100-46610)
\$5.00 FLAT FEE FOR TEMPORARY SIGNS, TEMPORARY SPECIAL EVENT SIGNS, AND PORTABLE SIGNS OTHER THAN THOSE EXEMPT FROM FEE. (SEE BELOW)
NO FEE REQURED FOR TEMPORARY AND EASILY REMOVABLE $1^{\rm ST}$ AMENDMENT SIGNS, OR SIGNS RELATED TO RELIGIOUS OR CHARTIABLE CAUSES OR EVENTS.
ESTIMATED CONSTRUCTION COST \$
APPLICANT SIGNATURE DATE
Batch 3(011) Check 010(018 Date 1/22/17









Batch 36 110

CITY OF NAPOLEON BUILDING & ZONING DEPARTMENT

255 W. Riverview Avenue, PO Box 151, Napoleon, OH 43545 Phone: 419-592-4010 - Fax: 419-599-8393

APPLICATION FOR SIGN PERMIT

1426 LOCATION OF PROPERTY: 4246 North Scott Street, Napoleon, OH 43545 Mercy Hospital - Sonya Selhorst 419-785-3983 OWNER NAME: PO Box 5203, Cincinnati, OH **OWNER ADDRESS:** CONTRACTOR NAME: Allen Industries (Harmon Sign Division) PHONE: 419.841.6656 IS CONTRACTOR REGISTERED WITH THE CITY OF NAPOLEON? X YES NO SIGN INFORMATION TYPE: POST WALL GROUND AWNING = TOTAL S.F. 128.75 DIMENSIONS: Various (see attached) ** PLEASE INCLUDE ANY AND ALL SITE PLANS AND PLANS OF ABOVE SIGNS. FEES: \$35.00 BASE UP TO 50 S.F. OF SIGN, PLUS \$0.20 PER ADDTITIONAL S.F., NOT TO EXCEED \$150.00 (100-3100-46610) \$5.00 FLAT FEE FOR TEMPORARY SIGNS, TEMPORARY SPECIAL EVENT SIGNS, AND PORTABLE SIGNS OTHER THAN THOSE EXEMPT FROM FEE. (SEE BELOW) NO FEE REQURED FOR TEMPORARY AND EASILY REMOVABLE 1ST AMENDMENT SIGNS, OR SIGNS RELATED TO RELIGIOUS OR CHARTIABLE CAUSES OR EVENTS. ESTIMATED CONSTRUCTION COST \$_

Check 010(015

M:\Building & Zoning\Signs\SIGN PERMIT APPLICATION.doc





SITE PLAN



419-841-6656 —— www.harmonsign.com

CUSTOMER MERCY HEALTH - FAMILY LOCATION NAPOLEON, OH ADDRESS 1426 NORTH SCOTT STREET

SALESPERSON JOHN VENGLARIK DRAWING # 000925

SCALE NOT TO SCALE
FILENAME MERHE-NO-17-Site Plan
DRAWN BY FRANK KOCINSKI III DATE 2-3-17 REVISION# -

Client Review Status

Hamon Signs requires that an "M Approved" drawing be obtained from the client prior to any production release or production release revision.

Approved Approved Resubmit

Declaration





Elevation View

Fabrication Notes

- Flat Lexan faces with surface applied graphics

Install Notes

- Install into existing sign cabinet
- Remove topper from existing sign
- Repaint cabinet

Installed Elevation

MHS.0925

Napoleon, Oh 43545

Mercy Health - Napoleon Clinic 1426 North Scott Street

SIGN TYPE/ QUANTITY: QTY. 2 **E-2 FACE REPLACEMENTS** MERHE-NO-17-E2-FR-P SALES PERSON: **Project** DRAWN BY / DATE: F. Kocinski/2-2-17


SHEET 1 OF 1 design and engineering is submitted as our proposal and is to remain our property exclusively until accepted and approved by purchase OCPYRIGHT 2012


ELECTRICAL TO USE U.L. LISTED NENTS AND SHALL MEET N.E.C. STA UL Underwrites Inc. ELECTRIC SIGN

ECTIMATED BILL OF MATERIALS

No.	Qty.	Part #	DESCRIPTION
L1		50406	5/32" White Lexan Roll
V2	F-100	82020	Avery UC 900-668-T PMS 2945C Blue Vinyl
V3	W. Y. S.	82020	Avery UC 900-762-T PMS 355C Green Viny
V4		82020	Avery SC-900-801-M Silver Metallic Vinyl
V4		02020	Avery 3C-900-601-IVI SIIVEI IVIELAIIIC VIIIVI
+			
+			
-			
		1	

- All paint colors Matthews Acrylic Polyurethane Satin Finish to match spec UNO

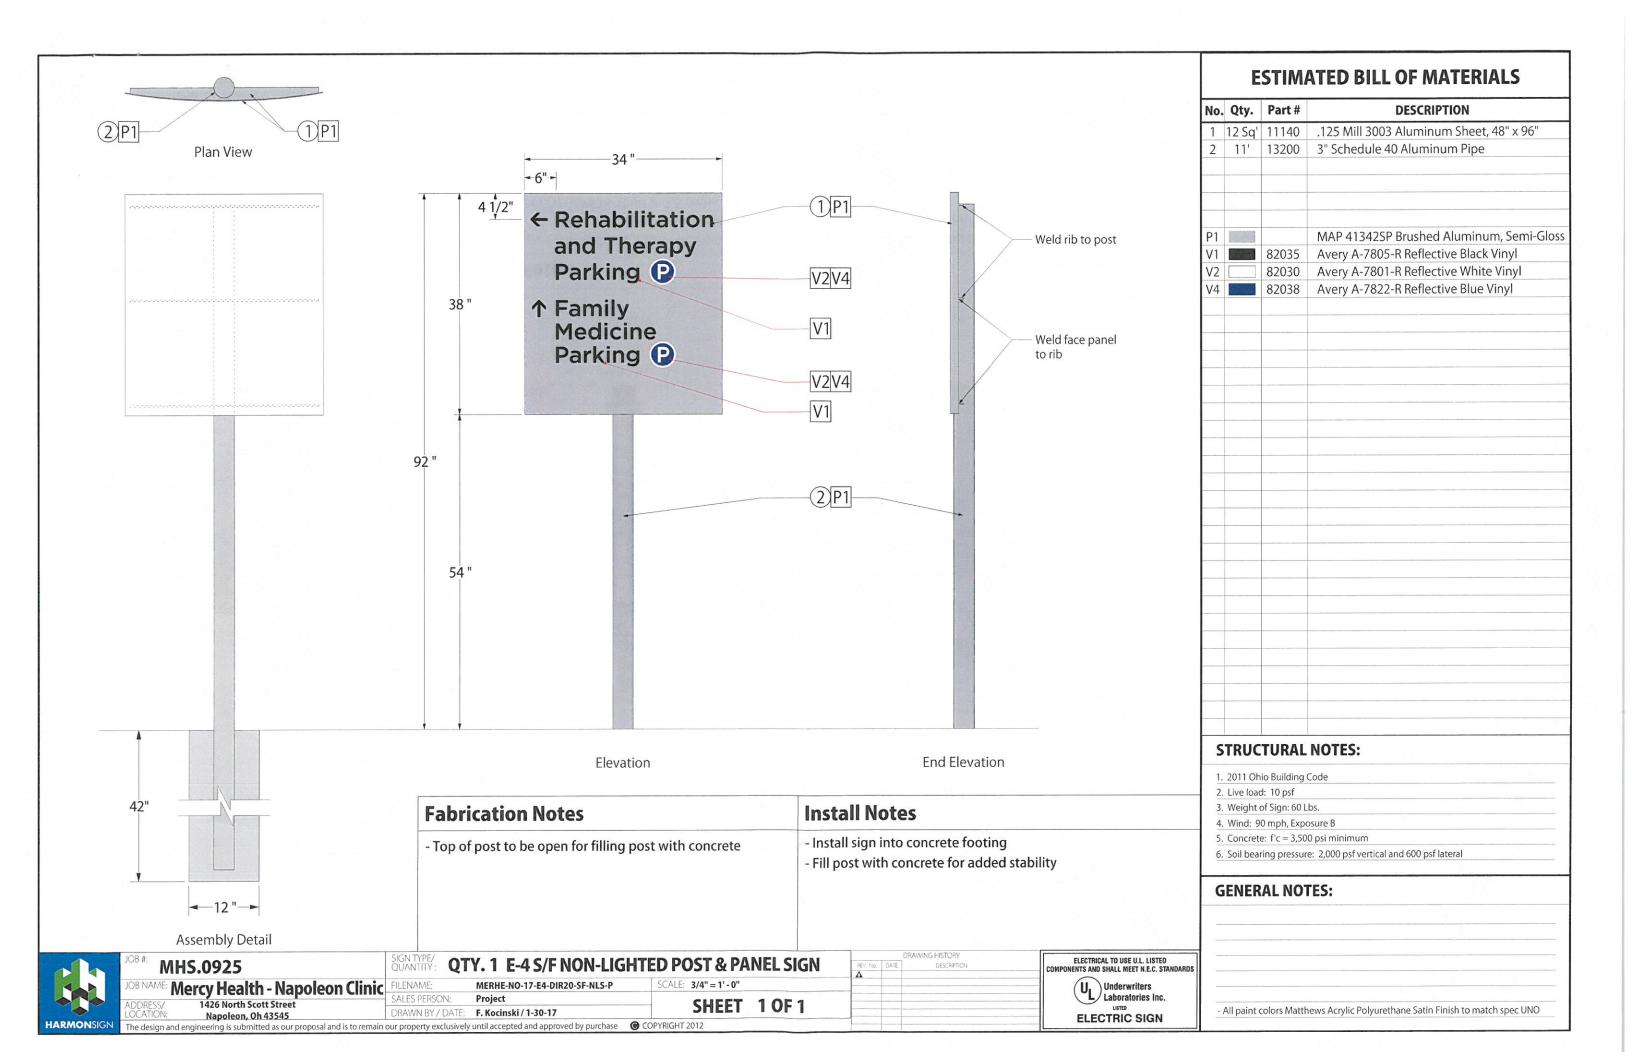

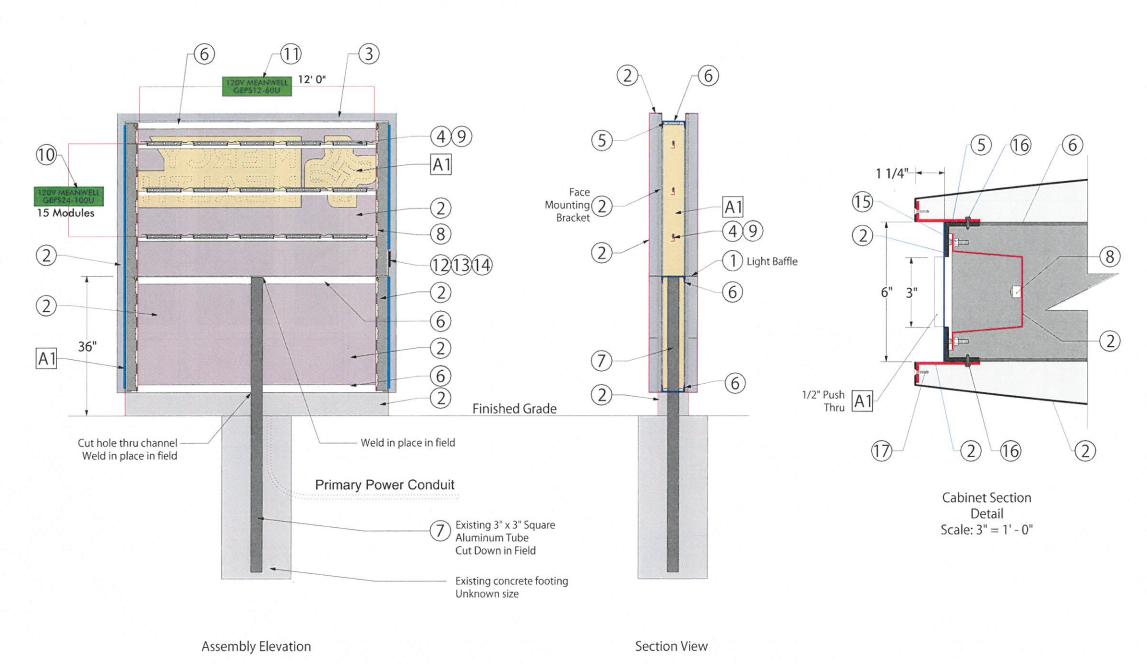

Fabrication Notes	Electrical Notes	Install Notes
- Channel frame to support sign - All fasteners painted to match adjacent surface - Double vinyl graphics on all lighted copy	LED Footage/Type: (15 Modules) Total - GE Powerstrip Whit	
MHS.0925	OLDANTITY: QTY. 1 E-5 ID-20 Sign - S/F Lighted Monument	DRAWING HISTORY REV. No. DATE DESCRIPTION COMPONENTS AND SHALL MEET N.E.C. STANDARDS C 12:35-16
JOB NAME: Mercy Health - Napoleon Clinic ADDRESS/ 1426 North Scott Street	ILENAME: MERHE-NO-17-E5-ID20-P SCALE: 1/2" = 1'-0" ALES PERSON: Project SHFFT 2 OI	U _I Underwriters

SHEET 2 OF 2

DRAWN BY / DATE: F. Kocinski/1-26-17

The design and engineering is submitted as our proposal and is to remain our property exclusively until accepted and approved by purchase © COPYRIGHT 2012

Napoleon, Oh 43545

ESTIMATED BILL OF MATERIALS

No.	Qty.	Part #	DESCRIPTION
2	101 0~1	11140	125 Mill 2002 Aluminum Chast 40" v 04"
2	101 Sq'	11140	.125 Mill 3003 Aluminum Sheet, 48" x 96"
4	18'	12000	1" x 1" x 1/8" Aluminum Angle
5	24'	12030	1 1/2" x 1 1/2" x 3/16" Aluminum Angle
6	18'	MISCRS	6" x 1.94" x .223" Aluminum Channel
7			3" X 3" Existing Aluminum Tube
8	12'	30173	GE Tetra MAX 7100K White LED
9	15 Mod	30981	GE Powerstrip S/S 7100K LED
10	1	30180	GEPS24-100-U Power Supply
11	1	30174.1	GEPS12-60-U Power Supply
12	1	30242	Switch, Single Pole, 120/277, PS20AC1
13	1	30302	Mulberry Weather-Proof Switch Cover
14	1	30300	3" x 2" Switch Box
15		MISCRS	#10-24 x 3/4" Nelson Welded Stud
16		MISCRS	#8 Pan Head Screws
17		MISCRS	#8 Flat Head Screws
18			Harmon/Electrical Label
19			UL Label
A1		50104	3/4" Clear Plex, 48" x 96"
P2			MAP SP41342SP Brushed Aluminum, Semi-Glos
P3			MAP Black
V4		82020	Avery SC-900-659-T Pantone 2945C
V5	e st	82020	Avery SC-900-762-T Pantone 355C
V6		82015	Avery SC-900-659-0 Intense Blue
V7		82020	Avery A-9001-T Tr. White
V8		81077	3M 3635-70 Diffuser Film
-	TOUC	THOAL	NOTEC


STRUCTURAL NOTES:


- 1. 2011 Ohio Building Code
- 2. Live load: 25 psf
- 3. Weight of Sign: 225 Lbs.
- 4. Wind: 90 mph, Exposure C
- 5. Concrete: f'c = 3,500 psi minimum
- 6. Soil bearing pressure: 2,000 psf vertical and 600 psf lateral

GENERAL NOTES:

ELECTRIC SIGN

- All paint colors Matthews Acrylic Polyurethane Satin Finish to match spec UNO

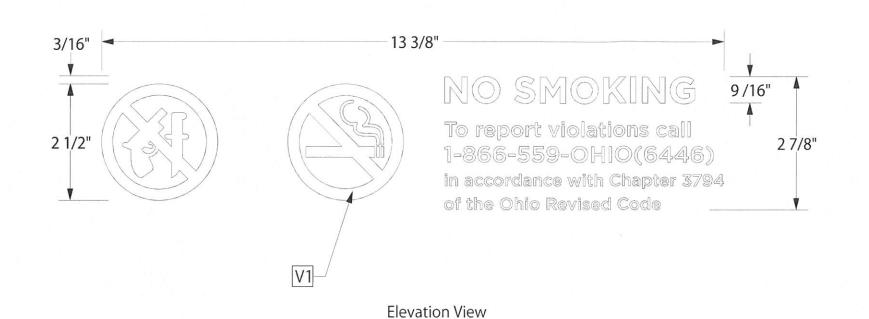

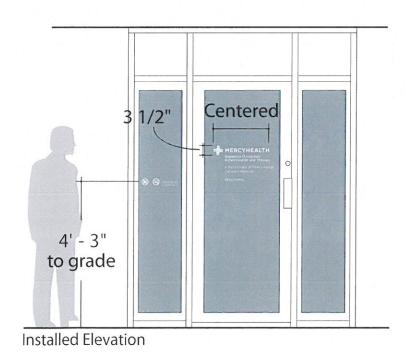

Fabrication Notes

- First surface vinyl graphics

Install Notes

- Remove existing graphics
- Install new graphics on first surface
- Mount graphics 60" AFG on door glass

GENERAL NOTES:

ELECTRICAL TO USE U.L. LISTED
NENTS AND SHALL MEET N.E.C. STANDARD - All paint colors Matthews Acrylic Polyurethane Satin Finish to match spec UNO

ESTIMATED BILL OF MATERIALS

82015 Avery Matte White Vinyl

DESCRIPTION

No. Qty. Part#

MHS.0925


OB NAME: Mercy Health - Napoleon Clinic
ADDRESS/ 1426 North Scott Street

SIGN TYPE/ QUANTITY: QTY. 1 FILENAME: MERHE-NO-17-E6-ID41-P SALES PERSON: Project DRAWN BY / DATE: F. Kocinski/2-1-17 LOCATION: Napoleon. Oh 43545 DRAWN BY / DATE: F. Kocinski/2-1-17


The design and engineering is submitted as our proposal and is to remain our property exclusively until accepted and approved by purchase © COPYRIGHT 2012

E-6 ID-41/REG10 PRE-SPACED VINYL SCALE: 6" = 1' - 0" SHEET 2 OF 2

UL Underwriters Laboratories Inc. ELECTRIC SIGN

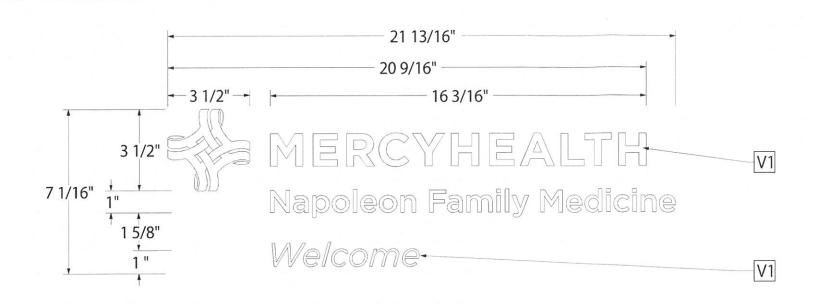

Elevation View

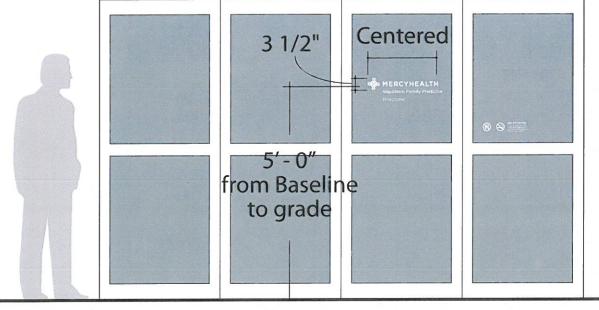

Fabrication Notes

- First surface vinyl graphics

Install Notes

- Remove existing graphics
- Install new graphics on first surface
- Mount graphics 60" AFG on door glass

Installed Elevation

	1
	4
HADAG	MICICAL

MHS.0925

| SIGN TYPE/ QUANTITY: QTY. 1 | E-8 ID-41/REG10 PRE-SPACED VINYL | REV. NO DATE | DESCRIPTION | DRAWING HISTORY | DESCRIPTION | DATE | DESCRIPTION | DESC

GENERAL NOTES:

TRICAL TO USE U.L. LISTED

AND SHALL MEET N.E.C. STANDARDS

Underwriters
Laboratories Inc.

USTED


- All paint colors Matthews Acrylic Polyurethane Satin Finish to match spec UNO

ESTIMATED BILL OF MATERIALS

82015 Avery Matte White Vinyl

DESCRIPTION

No. Qty. Part #

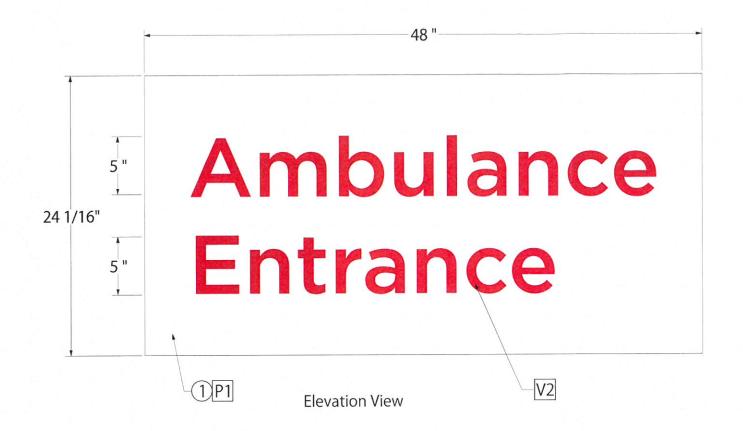



Installed Elevation

MHS.0925

Mercy Health - Napoleon Clinic

1426 North Scott Street Napoleon, Oh 43545

The design and engineering is submitted as our proposal and is to remain our property exclusively until accepted and approved by purchase
© COPYRIGHT 2012

SIGN TYPE/ QUANTITY: **E-9 FACE REPLACEMENTS** FILENAME: MERHE-NO-17-E9-NLS-P SCALE: 11/2"=1'-0"

SALES PERSON: Project DRAWN BY / DATE: F. Kocinski/1-30-17

SHEET 1 OF 1

Fabrication Notes

Install Notes

- 1/8" Painted aluminum panel with vinyl graphics

- Install new faces onto existing sign with VHB tape & silicone

- Repaint existing posts & frame to match new faces

(UL) Underwriters Laboratories Inc. **ELECTRIC SIGN**

ESTIMATED RILL OF MATERIALS

Qty.	Part #	DESCRIPTION
3 Sq'	11140	.125 Mill 3003 Aluminum Sheet, 48" x 96
	84104	D/S VHB Tape
		MAP White
经营	82015	Avery A9321-O Real Red Vinyl
		,
		3 Sq' 11140 84104

GENERAL NOTES:

- All paint colors Matthews Acrylic Polyurethane Satin Finish to match spec UNO