

- LEGEND**
- STORM SEWER
 - WATER SERVICE
 - SANITARY SEWER
 - 4\"/>

LYLE FLANGE OFFICE BUILDING

Scale: 1" = 20'

Date: Nov. 91


1405 N. Scott

Suites 200, 201, 210

NAPOLION ENGINEERING & SURVEYING, INC.
1624 CHELSEA AVE. NAPOLION, OHIO

DESIGNED BY: RDS
REVISED: JAN. 94

S-1

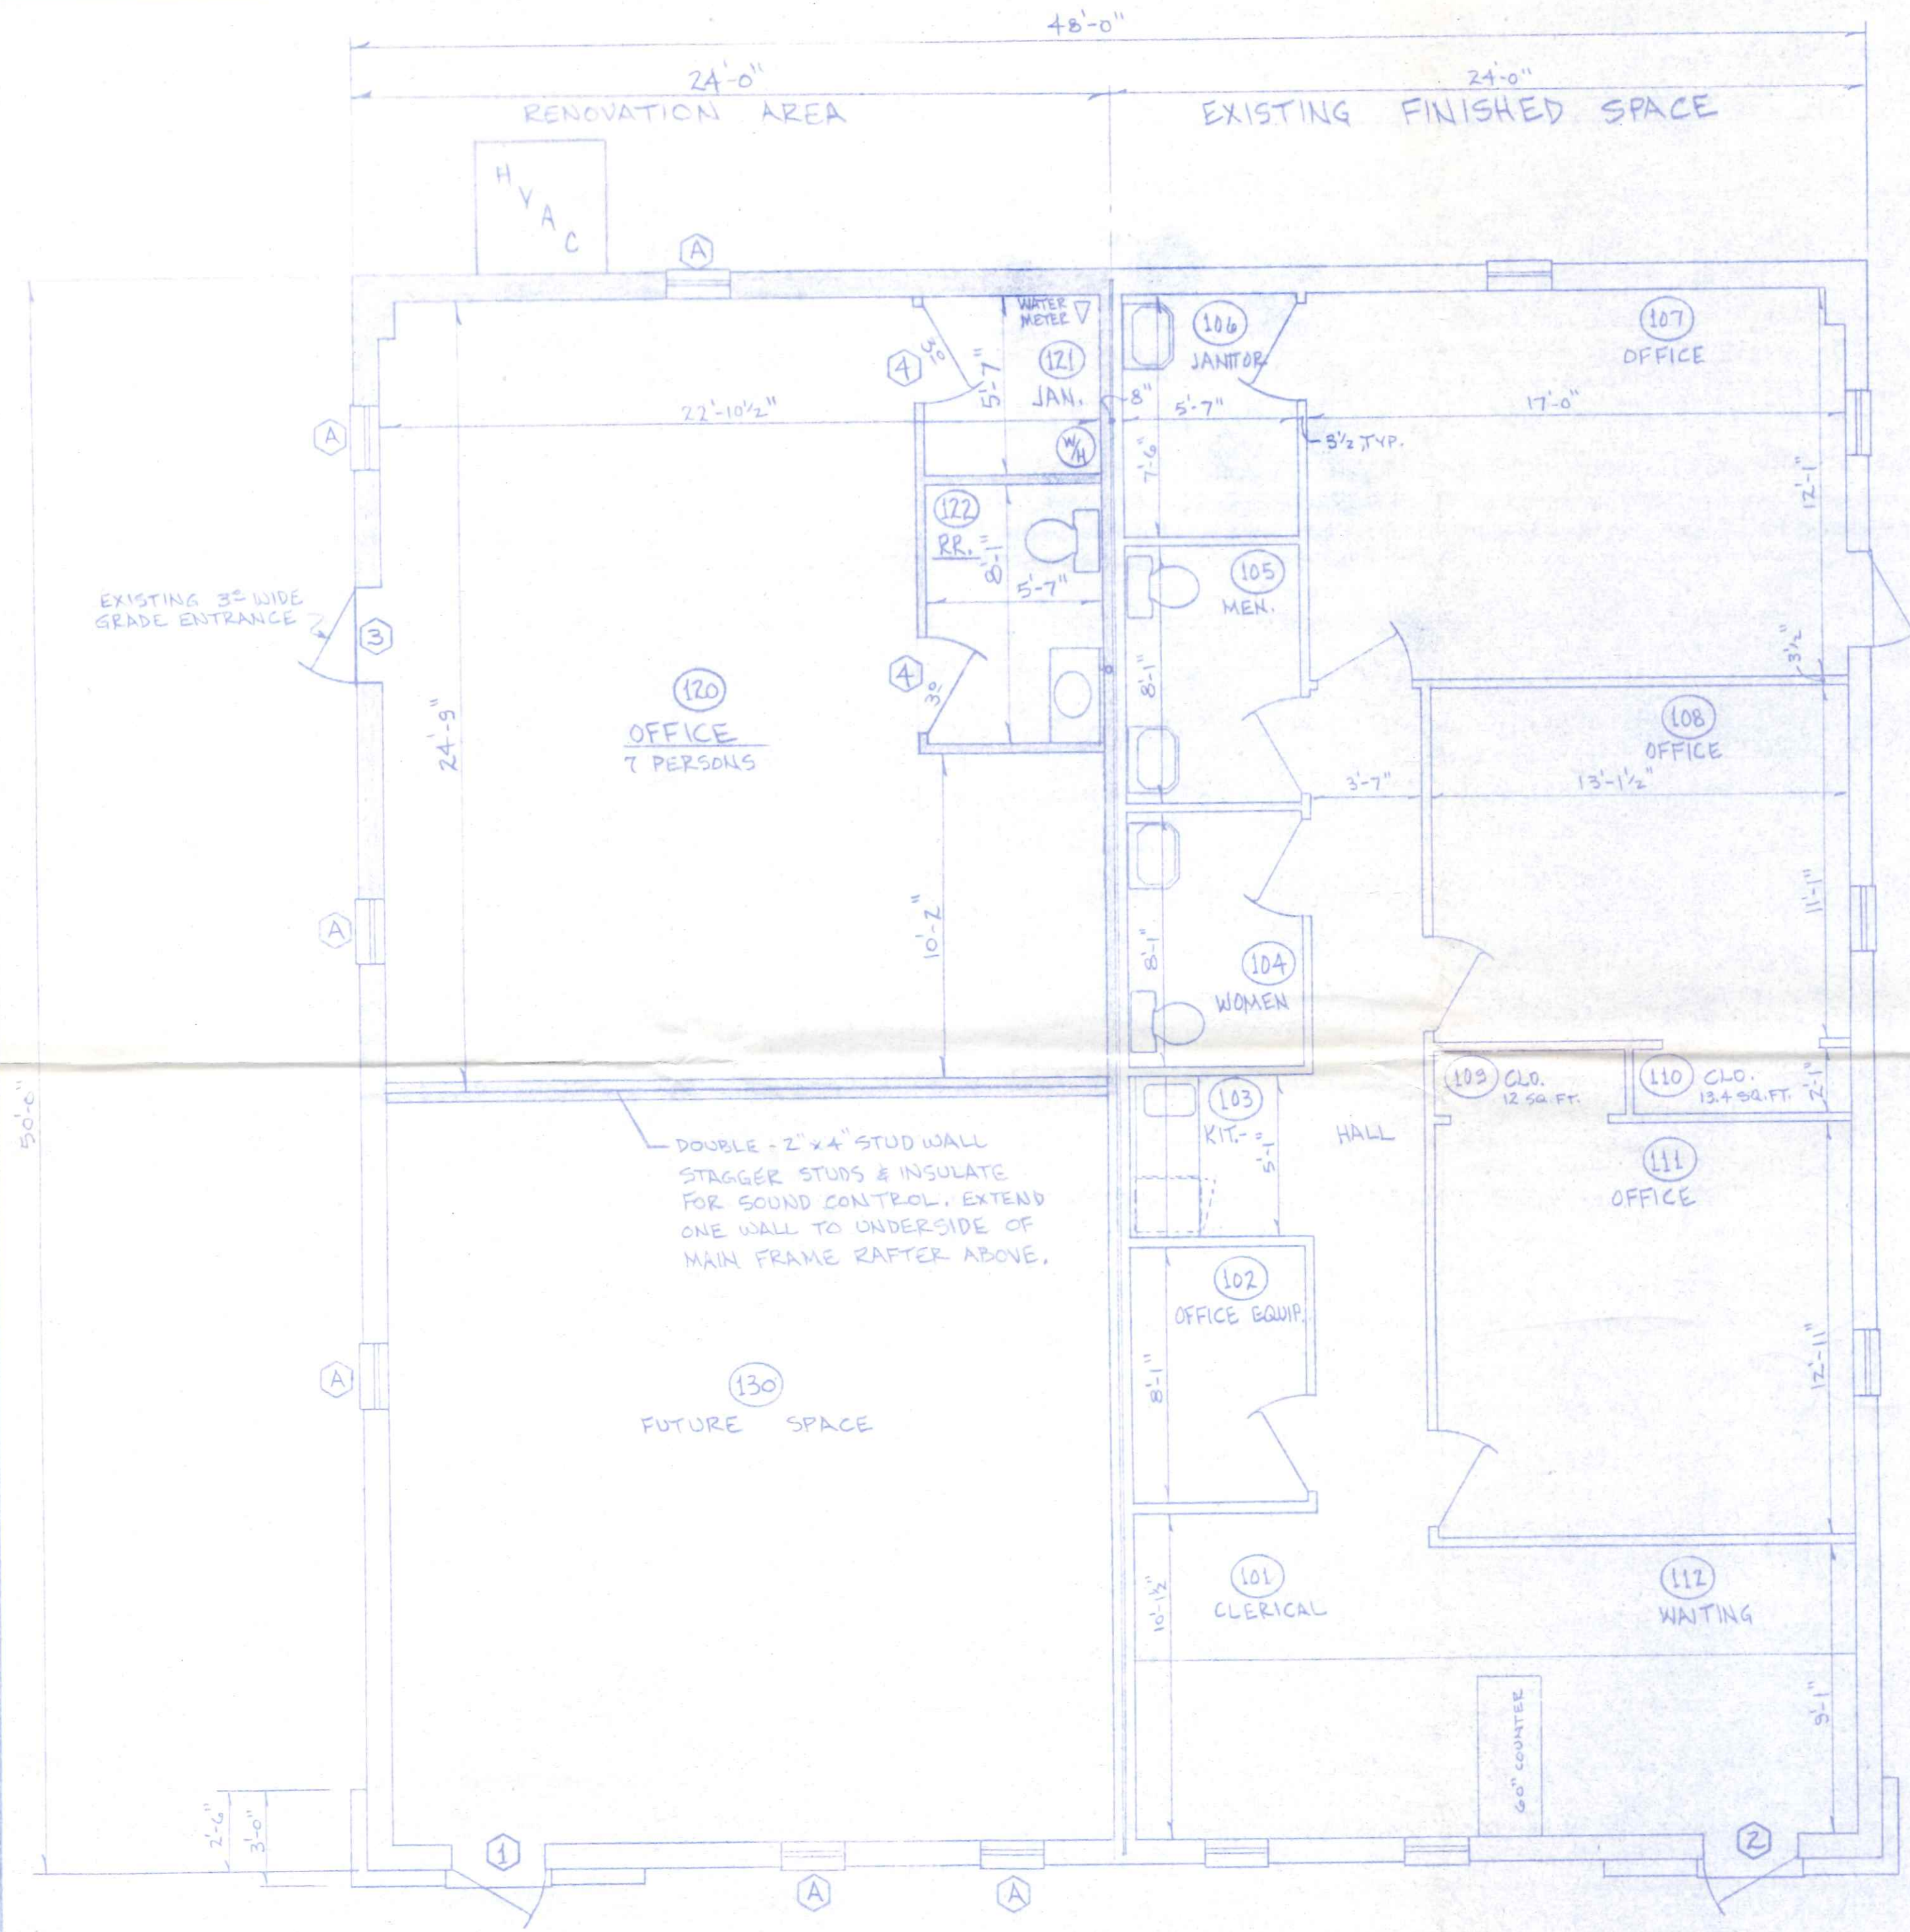

BUILDING DATA

USE GROUP : "B" (future may be "M")
 CONSTRUCTION TYPE : 5-B Frame
 AREA : ALLOWABLE; 4,800 SQ. FT. TABLE 501, Use Group M
 TOTAL EXISTING; 2,400 SQ. FT.
 TOTAL AREA THIS SUBMITTAL; 612 SQ. FT.
 HEIGHT : ALLOWABLE; 1 STORY, 20'
 EXISTING; 1 STORY, 12'-0"±
 MAXIMUM OCCUPANCY LOAD: 12 for existing business use
 7 for proposed use - this submittal
 6 to 21 for future space depending on use
 MAXIMUM EXIT ACCESS TRAVEL DISTANCE: 200' ALLOWABLE
 50'± EXISTING
 32'± THIS SUBMITTAL
 EXISTING DESIGN LOADS:
 (NO CHANGE)
 FLOOR, MIN. 75 psf. LIVE plus DEAD LOAD.
 ROOF, 25 psf LIVE plus 10 psf DEAD = 35 psf TOTAL.
 WIND. 12 psf @ 80 mph wind speed, EXPOSURE "B".

LYTLE-LANGE OFFICE BUILDING		
SCALE: 1/4"=1'-0"	APPROVED BY:	DRAWN BY: E.D.S.
DATE: JAN. 94		REVISED
FLOOR PLAN & BLDG. DATA		
NAPOLEON ENGINEERING & SURVEYING, INC. 1044 CHELSEA AVE. NAPOLEON, OHIO		DRAWING NUMBER A-2