

BUILDING DATA:

PROPOSED BUILDING AREA
 USE GROUP: "B" BUSINESS
 CONSTRUCTION TYPE: 3-B
 AREA : ALLOWABLE: 14,400 SQ. FT. (TABLE 503)
 PROPOSED: 600 SQ. FT.
 HEIGHT : ALLOWABLE: 40' - 3 STORY
 PROPOSED: 11' - 1 STORY
 MAXIMUM OCCUPANCY LOAD: 16 PERSONS (Estimated)
 MAXIMUM EXIT ACCESS TRAVEL DISTANCE: 200' ALLOWABLE
 30' PROPOSED

DESIGN LOADS : FLOOR: 100 psf. MIN. LIVE plus DEAD LOAD
 ROOF: 20 psf. LIVE LOAD plus DEAD LOAD
 25 p.s.f. GROUND SNOW LOAD
 WIND: 80 mph wind speed,
 EXPOSURE "B"
 SOIL BEARING CAPACITY: 2,000 p.s.f. (Class 4 Soils)
 SEISMIC ZONE: 1




OHIO UTILITIES PROTECTION SERVICE
 The underground utilities shown hereon are only approximate. Some of the utilities were located by field observation, where possible, and the remaining utilities were derived from various records. Exact locations must be determined by the UTILITY COMPANIES. For exact locations, telephone the Ohio Utilities Protection Service (O.U.P.S.) toll free at 1-800-362-2764. (Telephone 2 working days before any digging.)

NOTE: 1) THIS PROPOSED BUILDING WILL BE USED SEASONALLY TO PROVIDE RESTROOMS FOR PERSONS OCCUPYING THE ADJACENT LABOR CAMP HOUSING AND SHALL BE MAINTAINED IN ACCORDANCE WITH HEALTH DEPARTMENT STANDARDS AND REGULATIONS.

SITE LOCATION PLAN
 FOR
FOSTER CANNING COMPANY
SEASONAL LABOR CAMP RESTROOM FACILITIES

1515 SCOTT STREET, NAPOLEON OHIO 43545

PART OF THE SOUTHEAST 1/4, OF
 SECTION 11, T-5-N, R-6-E, NAPOLEON TWP.
 CITY OF NAPOLEON, HENRY COUNTY, OHIO
 LOT AREA = x
 ZONING = "I-1" ENCLOSED INDUSTRIAL

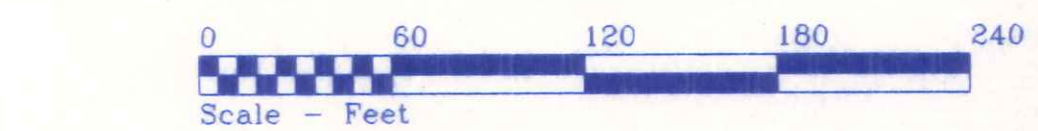

FOSTER CANNING COMPANY	
1515 SCOTT STREET	419/592-7015
DIRECTORY: C:\ND\BECKCONST	FILE NAME: FOSTERCAN\SITEPLAN
DRAWN BY: R.D.S. ~ dba: NEW DIMENSIONS	DATE: JAN, 1999
BUILDING SITE PLAN, LOCATION	
MAP & BUILDING DATA	
SCALE: 1" = 60'	
DRAWING NUMBER: S - 1	