

THE CITY OF NAPOLEON
BUILDING & ZONING DEPARTMENT

255 W. RIVERVIEW

(419)592-4010

Sign Permit

Permit Number: SG2005-17

Page 1 of 1

Printed: 9/19/2005

Property Address: 1800 Scott St. N.

Applicant Gardner Signs
Address: 3800 Airport Highway
Toledo, OH 43615

Approval Date: 9/19/2005

Phone: 419-385-6669

Owners

Name: First Federal Bank
Address: 1800 N Scott St.

Contractors Gardner Signs
Address: 3800 Airport Highway
Toledo, OH 43615

Phone 419-385-6669


Fees and Receipts:

Number	Description	Amount
FEE2005-735	Sign (Auto)	\$33.90
Total Fees:		\$33.90


Description of work to be done: Main ID Sign and 5 directional signs

Zoning Permit Only!
other permits may be required


APPROVED

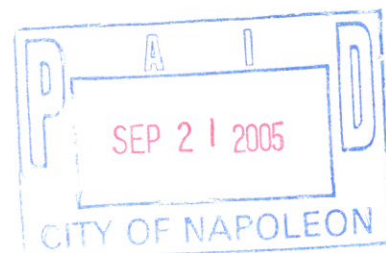

Applicant signature: _____ **Date:** _____

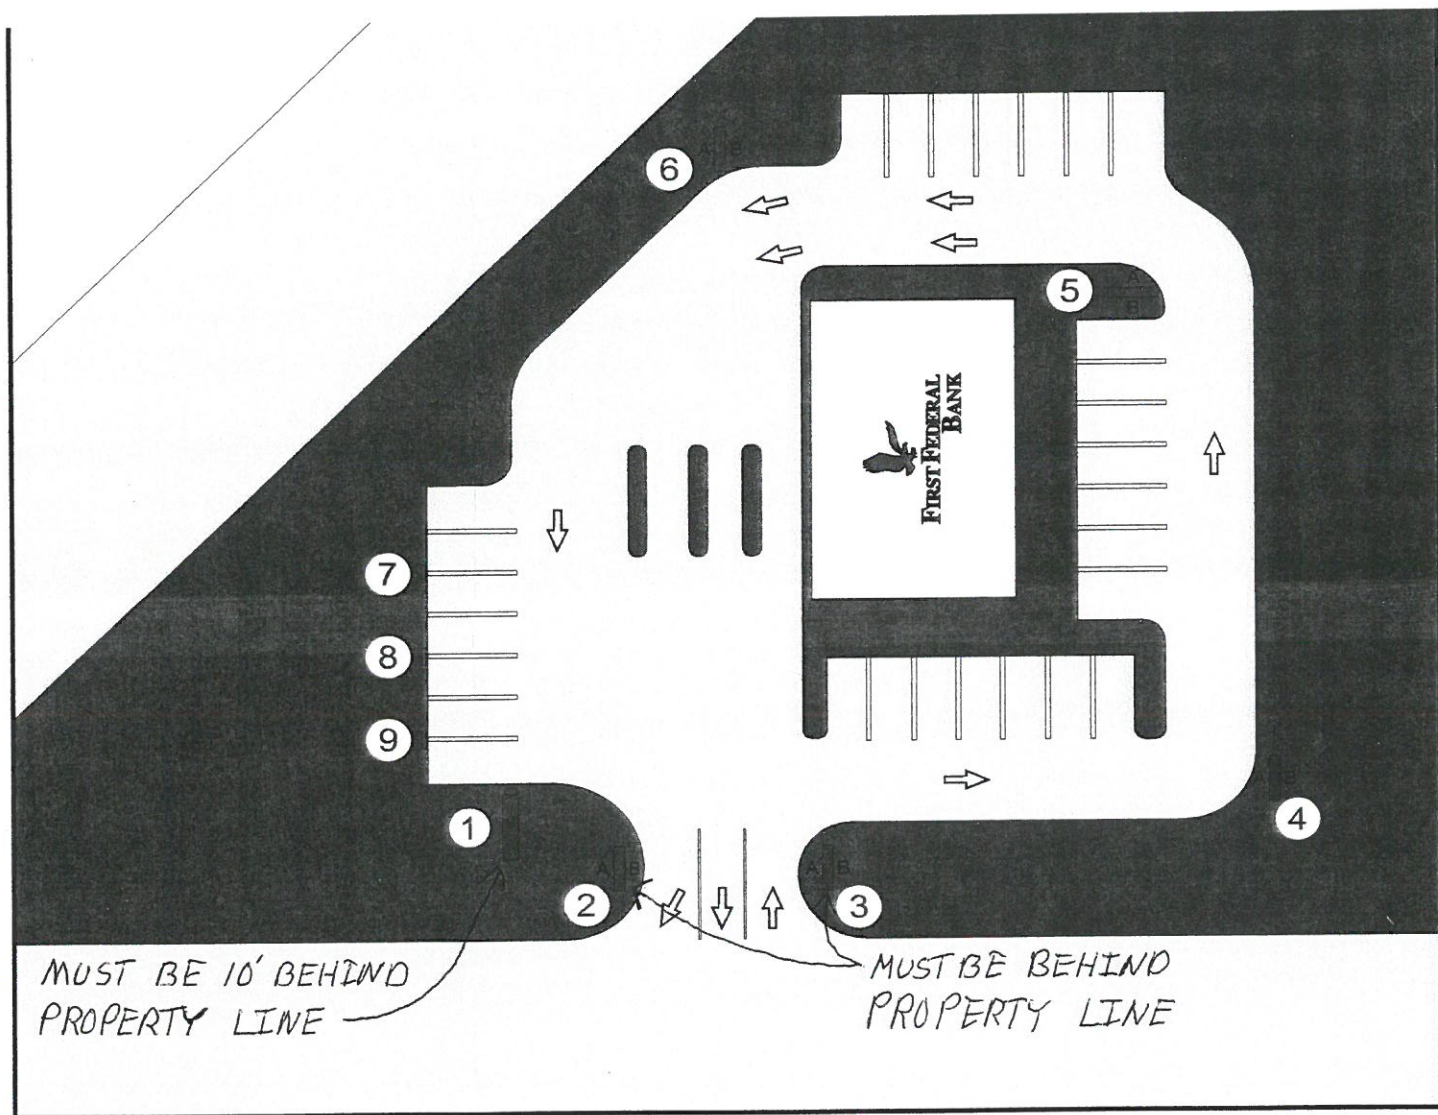

2000 A Form and 11/1/00
 FACILITY 1000 0-11 01 11/00 11/00

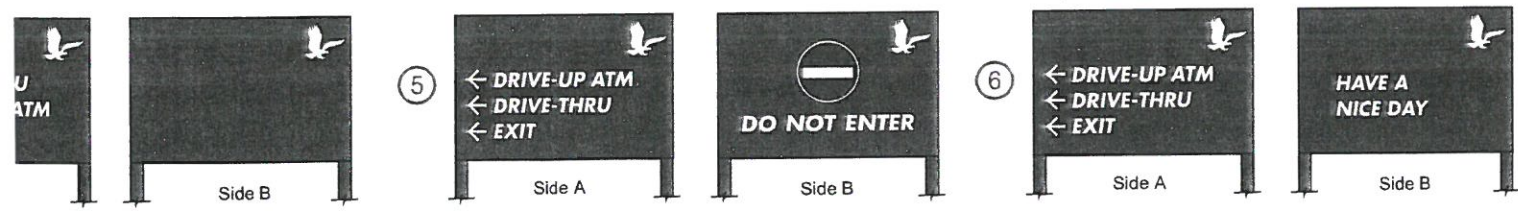

City of Napoleon
Engineering Department
Fax 419-529-8013

Office Use Only
Permit No: _____
App. Date: _____
Est. Cost: _____
Base Fee: _____
Plus Fee: _____
Total Fee: _____

Application for Sign Permit

Owner Name: First Federal Bank

Owner Address: 601 Clinton St. Defiance, Ohio

Contractor Name: Gardner Signs Inc.

Contractor Address: 3800 Airport Hwy P.O. Box 352680
Toledo, Ohio, 43635 PH: 419-385-6669

Location of Project: 1800 N Scott St. Napoleon, Ohio

Additional Information: Sign Type - Post Wall Ground Awning

Dimensions: Qty 5 @ 1'-6" x 2'-6" Total S.F. 4.1 each

Date: 9-8-05 Applicant Signature: Jeff Prymas Jeff Prymas

* Application must include a site drawing or a description of the location of the sign (where applicable) and a sketch of the proposed sign(s). General Manager

The permit fee is as follows: \$25.00 base which includes up to 50 square feet of sign area, plus .10 per square foot after 50 square feet, not to exceed \$100.00 in any case.

* see attached design and site plan for detailed specifications and locations.

Directional Signage

Qty (5) directionals at 1'-6" x 2'-6"

(5) @ 4.1 = 20.5 total
for (5) directional signs

City of Napoleon
Engineering Department
FAX 419-529-8813

Office Use Only
Permit No: _____
App. Date: _____
Est. Cost: _____
Base Fee: _____
Plus Fee: _____
Total Fee: _____

Application for Sign Permit

Owner Name: First Federal Bank

Owner Address: 601 Clinton St. Defiance, Ohio

Contractor Name: Gardner Signs Inc.

Contractor Address: 3800 Airport Hwy P.O. Box 352680 Toledo, Ohio, 43635 PH: 419-385-6669

Location of Project: 1800 N. Scott St. Napoleon, Ohio

Additional Information: Sign Type - Post Wall Ground Awning

Dimensions: 11'-8" X 10' Total S.F. 118

Date: 9-8-05 Applicant Signature: Jeff Prymas Jeff Prymas

General
Manager

* Application must include a site drawing or a description of the location of the sign (where applicable) and a sketch of the proposed sign(s).

The permit fee is as follows: \$25.00 base which includes up to 50 square feet of sign area, plus .10 per square foot after 50 square feet, not to exceed \$100.00 in any case.


see attached design and site plan for detailed specifications and locations.

① Main ID. Sign

Qty (1) sign @ 11'-8" X 10' = 118

1385⁰⁰

**First Federal
Main ID**

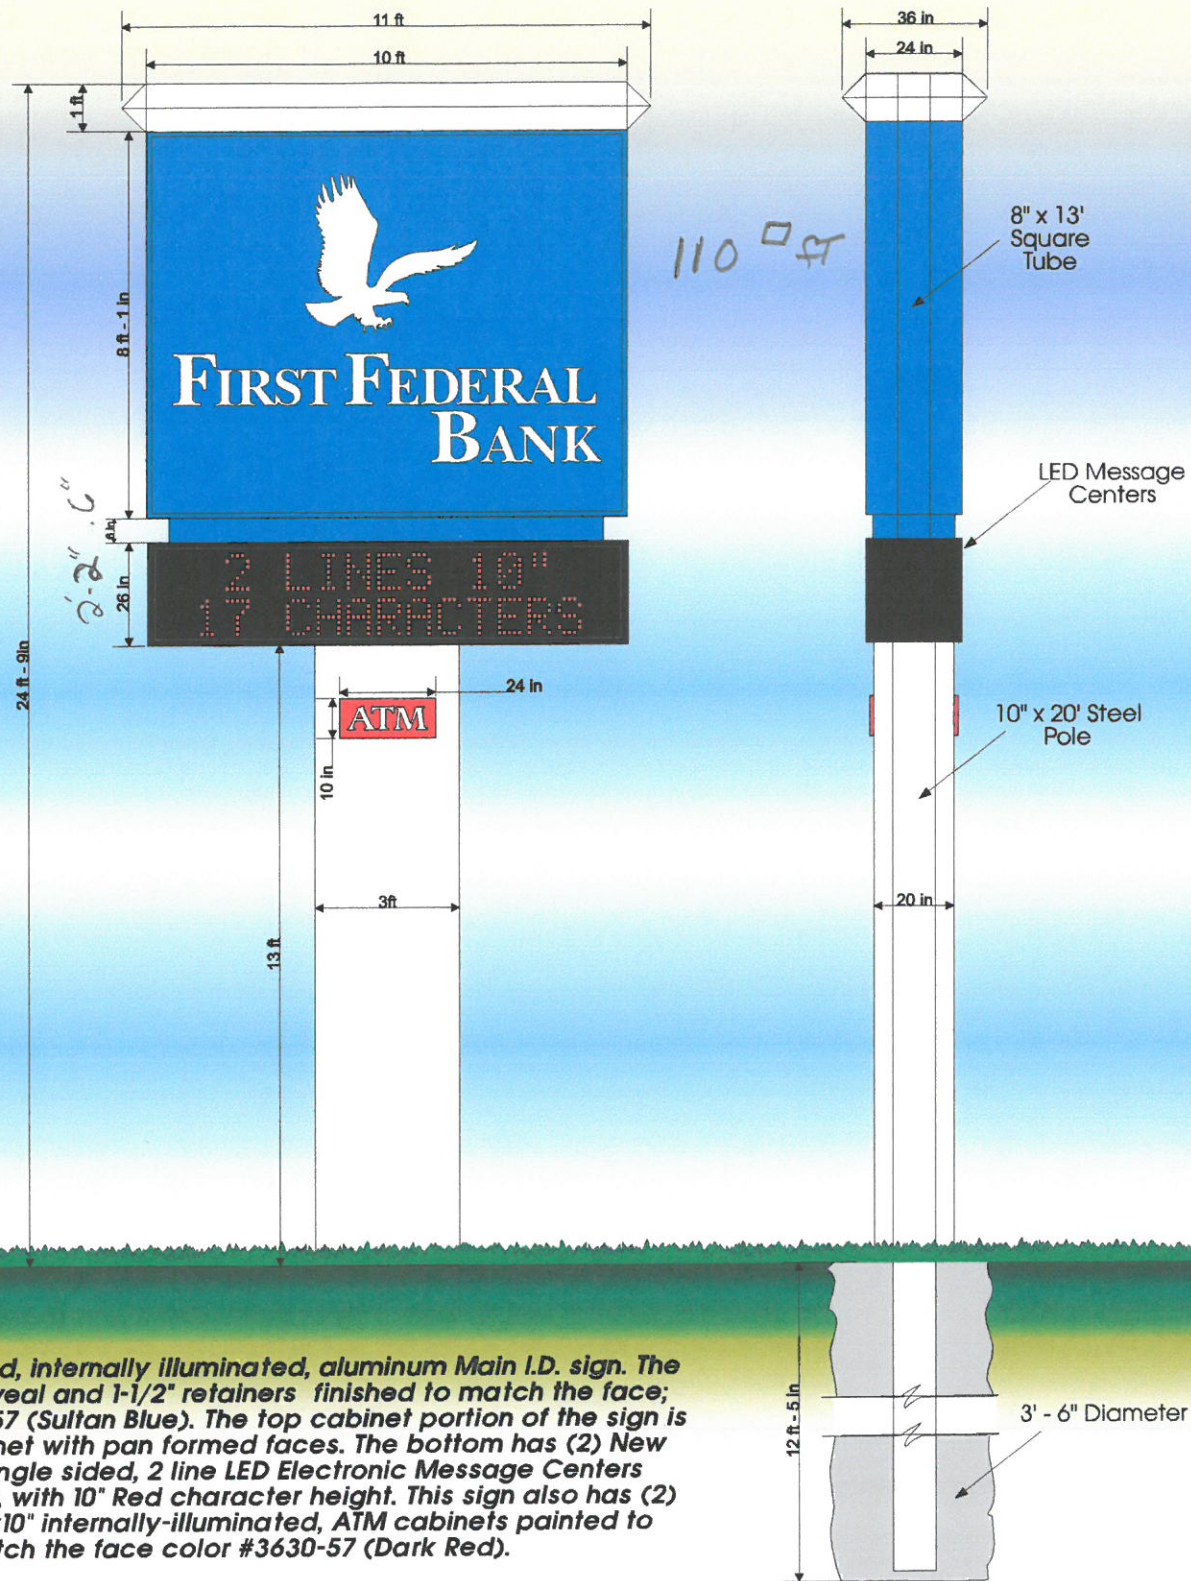

Handwritten notes: $8 \frac{2}{9}$ and $10 \frac{1}{9}$

Handwritten note: 110 sq ft

New double sided, internally illuminated, aluminum Main I.D. sign. The sign has a 6" reveal and 1-1/2" retainers finished to match the face; color 3M #3630-157 (Sultan Blue). The top cabinet portion of the sign is a 8'-1" x 10' cabinet with pan formed faces. The bottom has (2) New 2'-2" x 10' x 8" single sided, 2 line LED Electronic Message Centers finished in black, with 10" Red character height. This sign also has (2) New 8.5" x 24" x 10" internally-illuminated, ATM cabinets painted to match the face color #3630-57 (Dark Red).



3800 Airport Highway
Toledo, Ohio 43615
419-385-6669
CLIENT: First Federal Bank
PROJECT: Main ID
FILENAME: First Federal Napoleon
Main ID #T 760-1


LOCATION: 1800 Scott St.
Napoleon OH
SALESPERSON: Jeff Prymas
DESIGNER: Troy Krieger
DESIGN: #T 760-1
SCALE: 1/4"=1'

DRAWN BY: TK
CLIENT AUTHORIZATION:
SALES APPROVAL: _____
REVISIONS:

**COMPLETED
AND APPROVED DRAWING**

Design and Color Rendering copyright © 09/02/05 Gardner Signs, Inc. Submitted for your business' use in connection with Design Project #T 760-1; it is NOT to be shown to anyone outside your organization, nor is it to be used, copied, exhibited, transmitted or altered in any fashion whatsoever. All or any part of this design (excepting registered trademarks) remains exclusively the property of Gardner Signs, Inc. G.S.I. will endeavor to closely match colors, including PMS, where specified. We cannot guarantee matches due to varying compatibility of surface materials, paints, or adhesive vinyls, or industry-related color availability. Colors contained within this rendering may vary slightly from the actual finished product due to computer and printer output limitations.

**First Federal
Main ID**

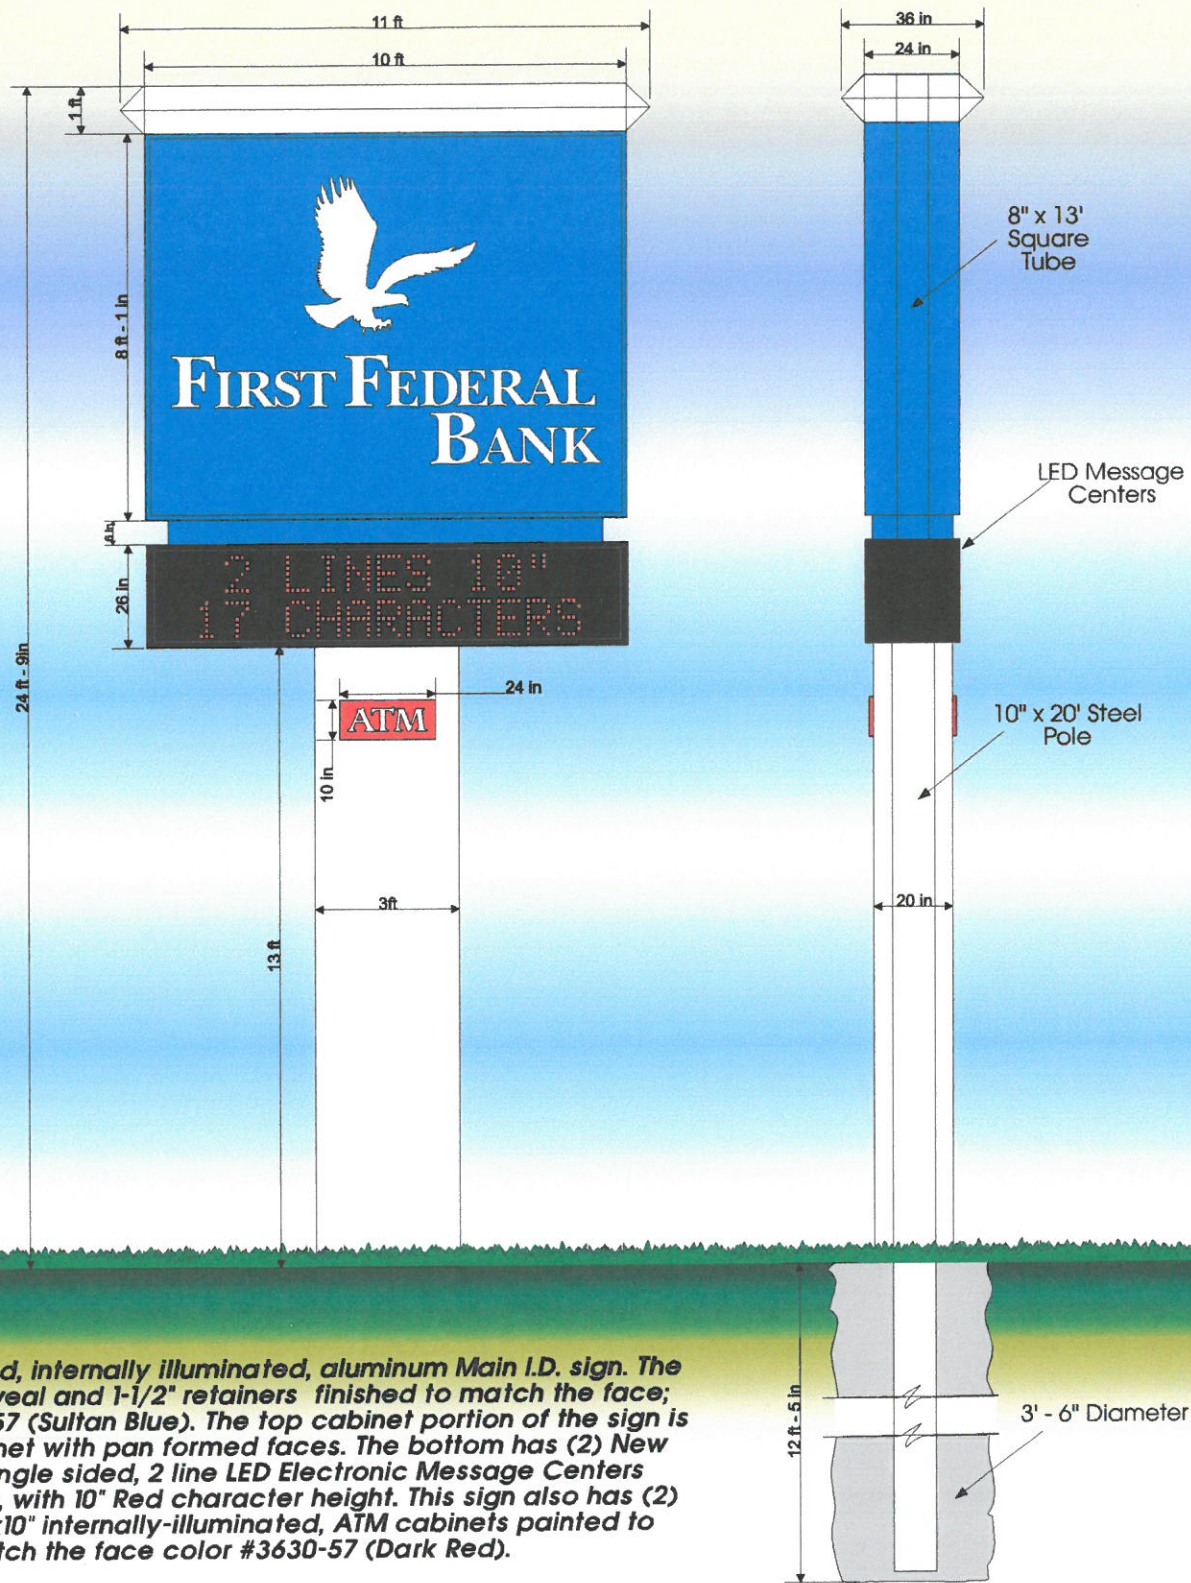

New double sided, internally illuminated, aluminum Main I.D. sign. The sign has a 6" reveal and 1-1/2" retainers finished to match the face; color 3M #3630-157 (Sultan Blue). The top cabinet portion of the sign is a 8'-1" x 10' cabinet with pan formed faces. The bottom has (2) New 2'-2" x 10' x 8" single sided, 2 line LED Electronic Message Centers finished in black, with 10" Red character height. This sign also has (2) New 8.5" x 24" x 10" internally-illuminated, ATM cabinets painted to match the face color #3630-57 (Dark Red).



3800 Airport Highway
Toledo, Ohio 43615
419-385-6669
CLIENT: First Federal Bank
PROJECT: Main ID
FILENAME: First Federal Napoleon
Main ID #T 760-1

LOCATION: 1800 Scott St.
Napoleon OH
SALESPERSON: Jeff Prymas
DESIGNER: Troy Krieger
DESIGN: #T 760-1
SCALE: 1/4"=1'

DRAWN BY: TK



CLIENT AUTHORIZATION:

SALES APPROVAL: _____

REVISIONS:

**COMPLETED
AND APPROVED DRAWING**

Design and Color Rendering copyright © 09/02/05 Gardner Signs, Inc. Submitted for your business' use in connection with Design Project #T 760-1; it is NOT to be shown to anyone outside your organization, nor is it to be used, copied, exhibited, transmitted or altered in any fashion whatsoever. All or any part of this design (excepting registered trademarks) remains exclusively the property of Gardner Signs, Inc. G.S.I. will endeavor to closely match colors, including PMS, where specified. We cannot guarantee matches due to varying compatibility of surface materials, paints, or adhesive vinyls, or industry-related color availability. Colors contained within this rendering may vary slightly from the actual finished product due to computer and printer output limitations.

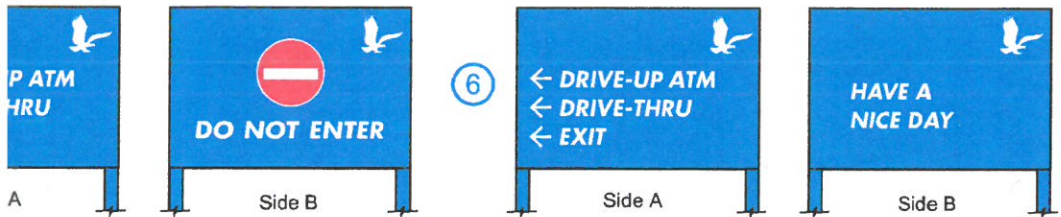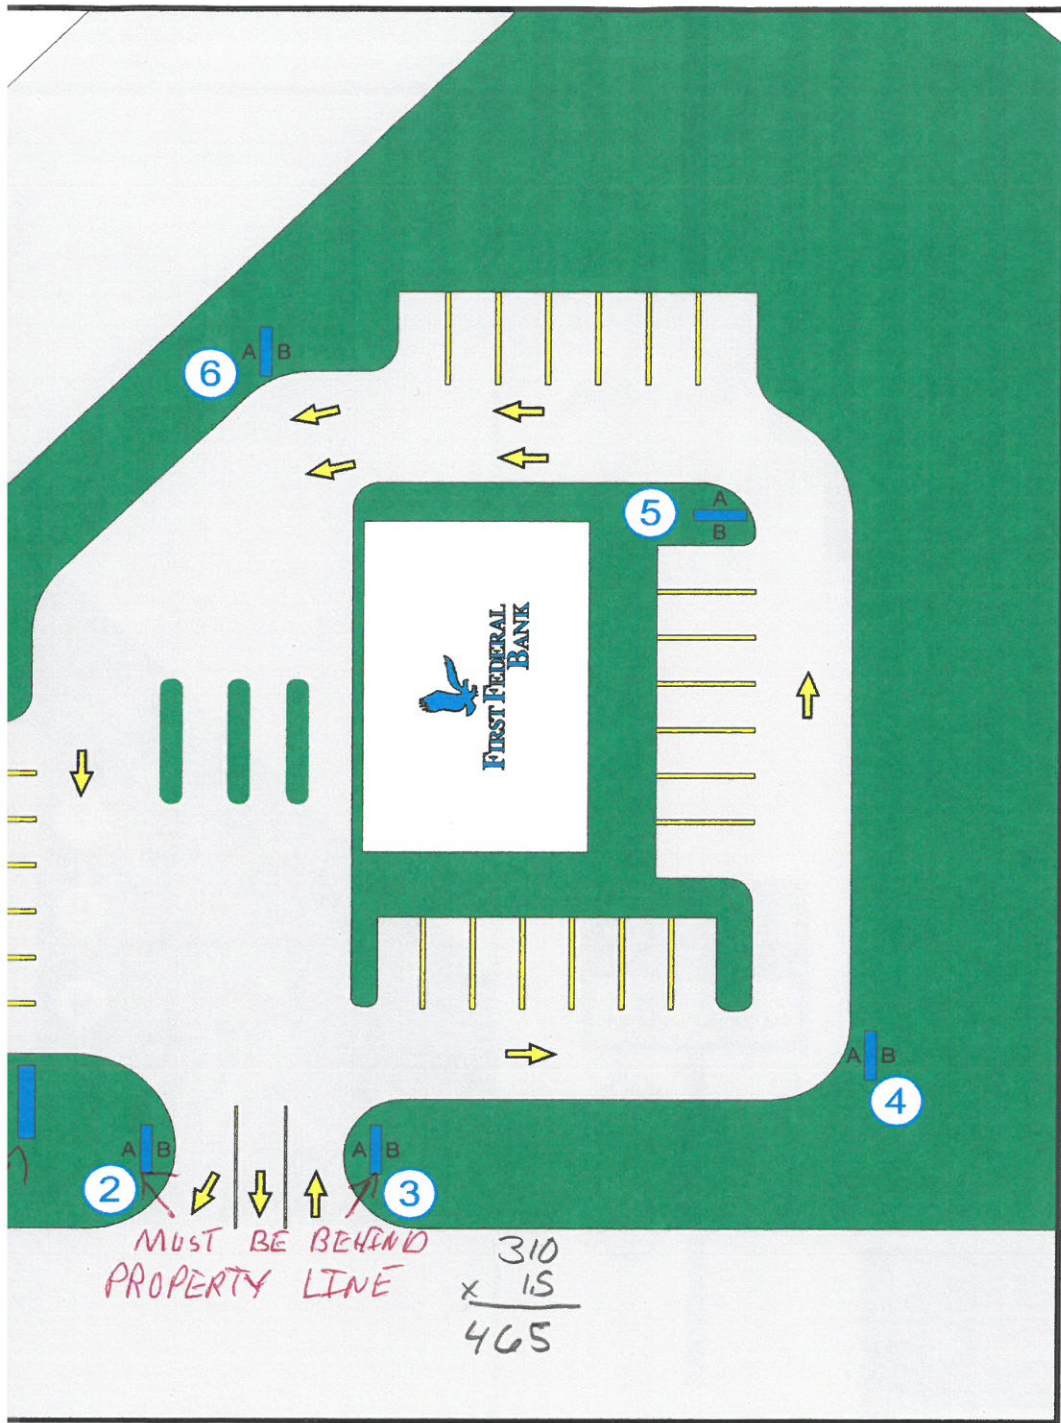

3800 Airport Highway
Toledo, Ohio 43615
419-385-6669
CLIENT: First Federal Bank
PROJECT: Site Plan
FILENAME: First Federal Napoleon Site
#T 765-1


LOCATION: 1800 Scott, St. Napoleon
SALESPERSON: Jeff Prymas
DESIGNER: Troy Krieger
DESIGN: #T 765-1
SCALE: NTS

CLIENT AUTHORIZATION:
SALES APPROVAL: _____
REVISIONS:




Design and Color Rendering copyright © 09/02/05 Gardner Signs, Inc. Submitted for your business' use in connection with Design Project #T 765-1; it is NOT to be shown to anyone outside your organization, nor is it to be used, copied, exhibited, transmitted or altered in any fashion whatsoever. All or any part of this design (excepting registered trademarks) remains exclusively the property of Gardner Signs, Inc. G.S.I. will endeavor to closely match colors, including PMS, where specified. We cannot guarantee matches due to varying compatibility of surface materials, paints, or adhesive vinyls, or industry-related color availability. Colors contained within this rendering may vary slightly from the actual finished product due to computer and printer output limitations.

First Federal Bank
Standard Non-Illuminated Directional

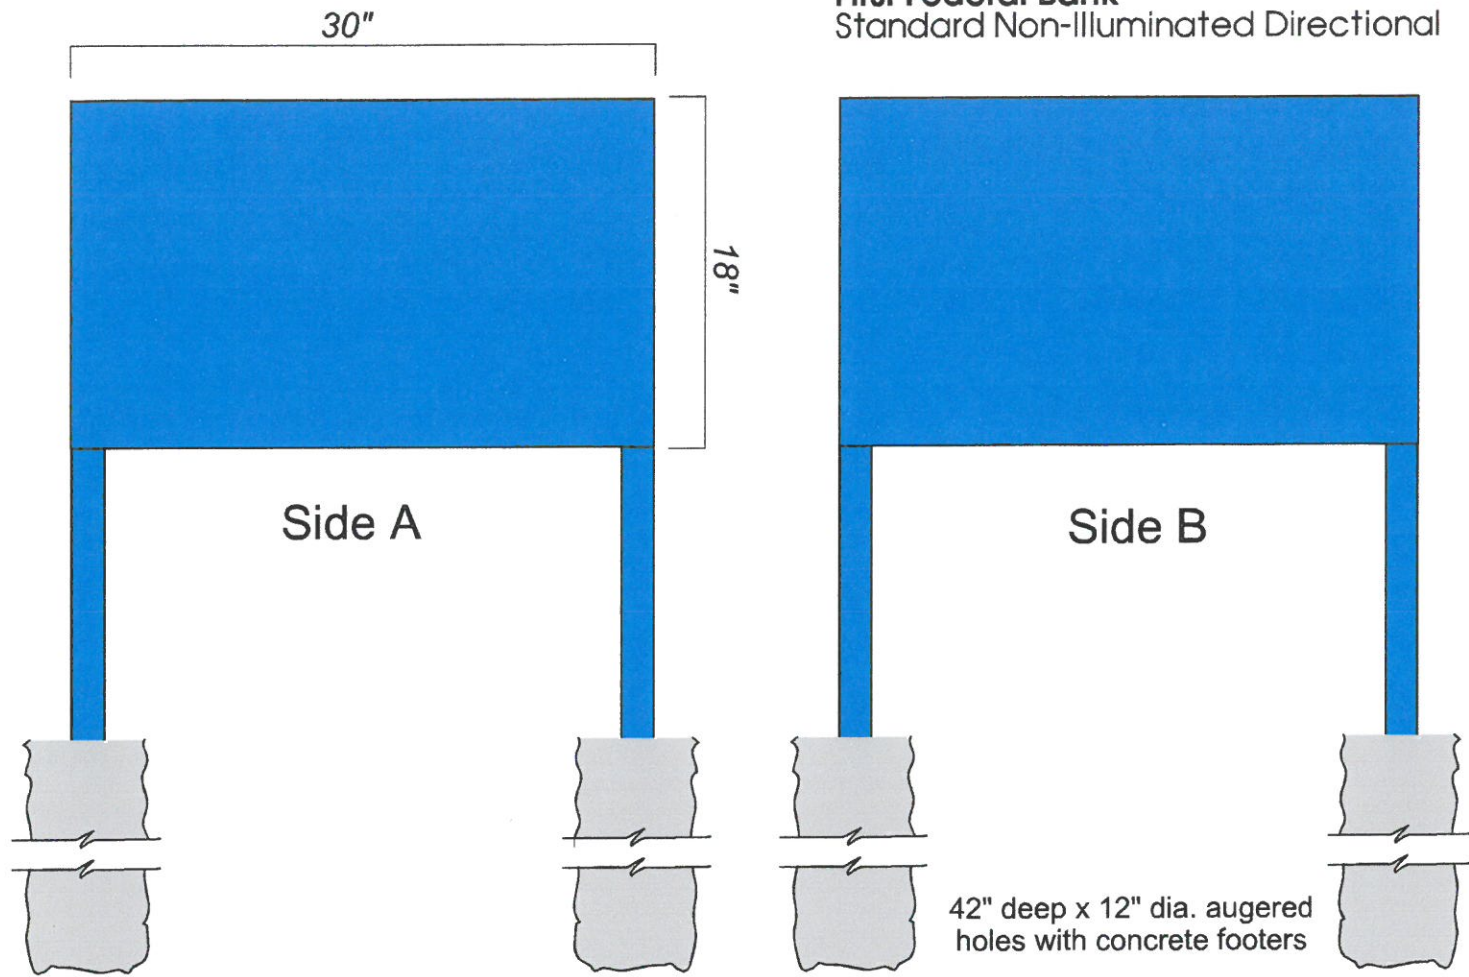

Standard directionals to have .090 aluminum faces with 2" x 2" square aluminum poles and internal framing. All exposed surfaces to be painted to match 3M Sultan Blue with White (3M) vinyl lettering and graphics. Concrete footed as noted.

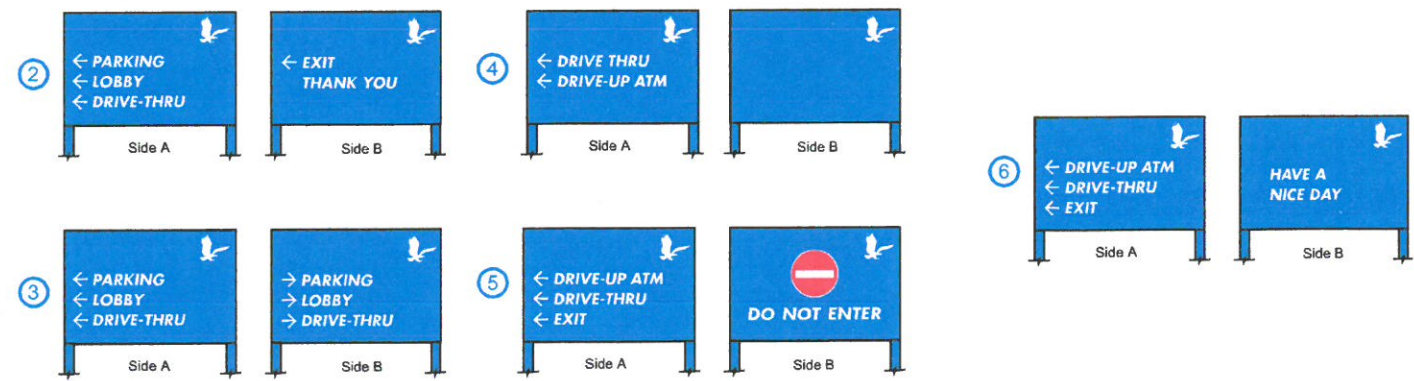

NTS




3800 Airport Highway
Toledo, Ohio 43615
419-385-6669
CLIENT: First Federal
PROJECT: Directionals
FILENAME: First Federal
Directionals #T 151-1

LOCATION: 1800 Scott St.
Napoleon OH
SALESPERSON: Jeff Prymas
DESIGNER: Troy Krieger
DESIGN: #T 137-1
SCALE: 1" = 1'


DRAWN BY: TK
CLIENT AUTHORIZATION:
SALES APPROVAL:
REVISIONS:

Design and Color Rendering copyright © 02/21/05 Gardner Signs, Inc.; submitted for your business' use in connection with Design Project #T 137-1; it is NOT to be shown to anyone outside your organization, nor is it to be used, copied, exhibited, transmitted or altered in any fashion whatsoever. All or any part of this design (excepting registered trademarks) remains exclusively the property of Gardner Signs, Inc. G.S.I. will endeavor to closely match colors, including PMS, where specified. We cannot guarantee matches due to varying compatibility of surface materials, paints, or adhesive vinyls, or industry-related color availability. Colors contained within this rendering may vary slightly from the actual finished product due to computer and printer output limitations.

First Federal Bank
Standard Non-Illuminated Directional

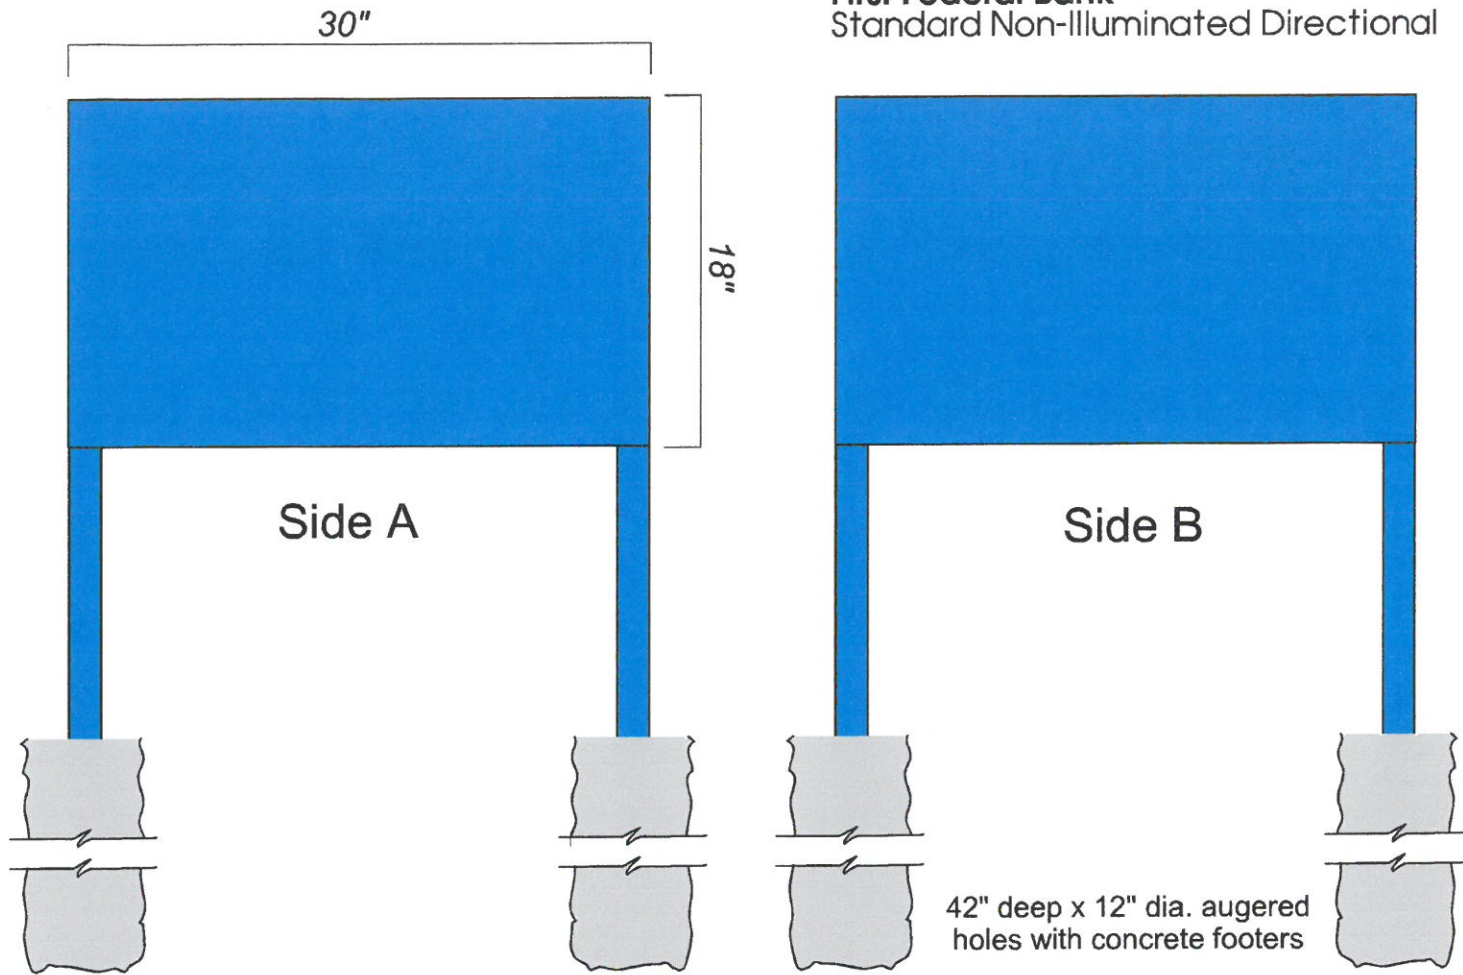

Standard directionals to have .090 aluminum faces with 2" x 2" square aluminum poles and internal framing. All exposed surfaces to be painted to match 3M Sultan Blue with White (3M) vinyl lettering and graphics. Concrete footed as noted.

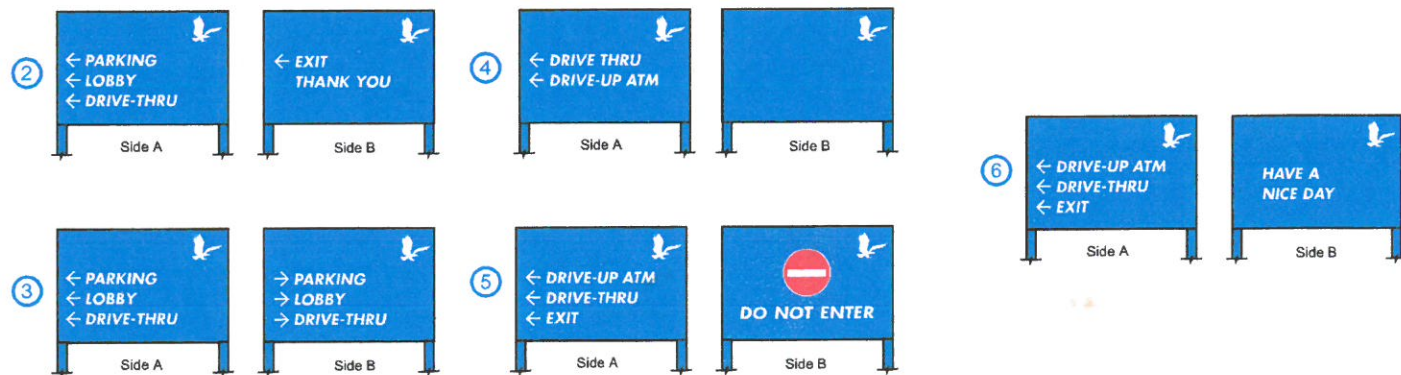

NTS




3800 Airport Highway
Toledo, Ohio 43615
419-385-6669
CLIENT: First Federal
PROJECT: Directionals
FILENAME: First Federal
Directionals #T 151-1

LOCATION: 1800 Scott St.
Napoleon OH
SALESPERSON: Jeff Prymas
DESIGNER: Troy Krieger
DESIGN: #T 137-1
SCALE: 1" = 1'

DRAWN BY: TK
CLIENT AUTHORIZATION:
SALES APPROVAL:
REVISIONS:

Design and Color Rendering copyright © 02/21/05 Gardner Signs, Inc.; submitted for your business' use in connection with Design Project #T 137-1; it is NOT to be shown to anyone outside your organization, nor is it to be used, copied, exhibited, transmitted or altered in any fashion whatsoever. All or any part of this design (excepting registered trademarks) remains exclusively the property of Gardner Signs, Inc. G.S.I. will endeavor to closely match colors, including PMS, where specified. We cannot guarantee matches due to varying compatibility of surface materials, paints, or adhesive vinyls, or industry-related color availability. Colors contained within this rendering may vary slightly from the actual finished product due to computer and printer output limitations.






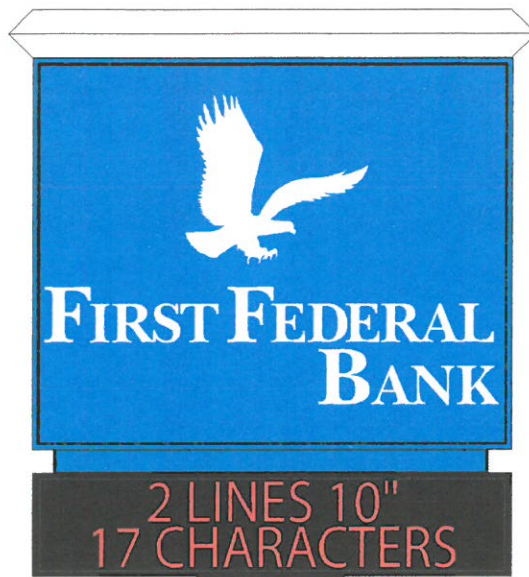


2 LINES 10"
17 CHARACTERS

①



⑦
⑧
⑨

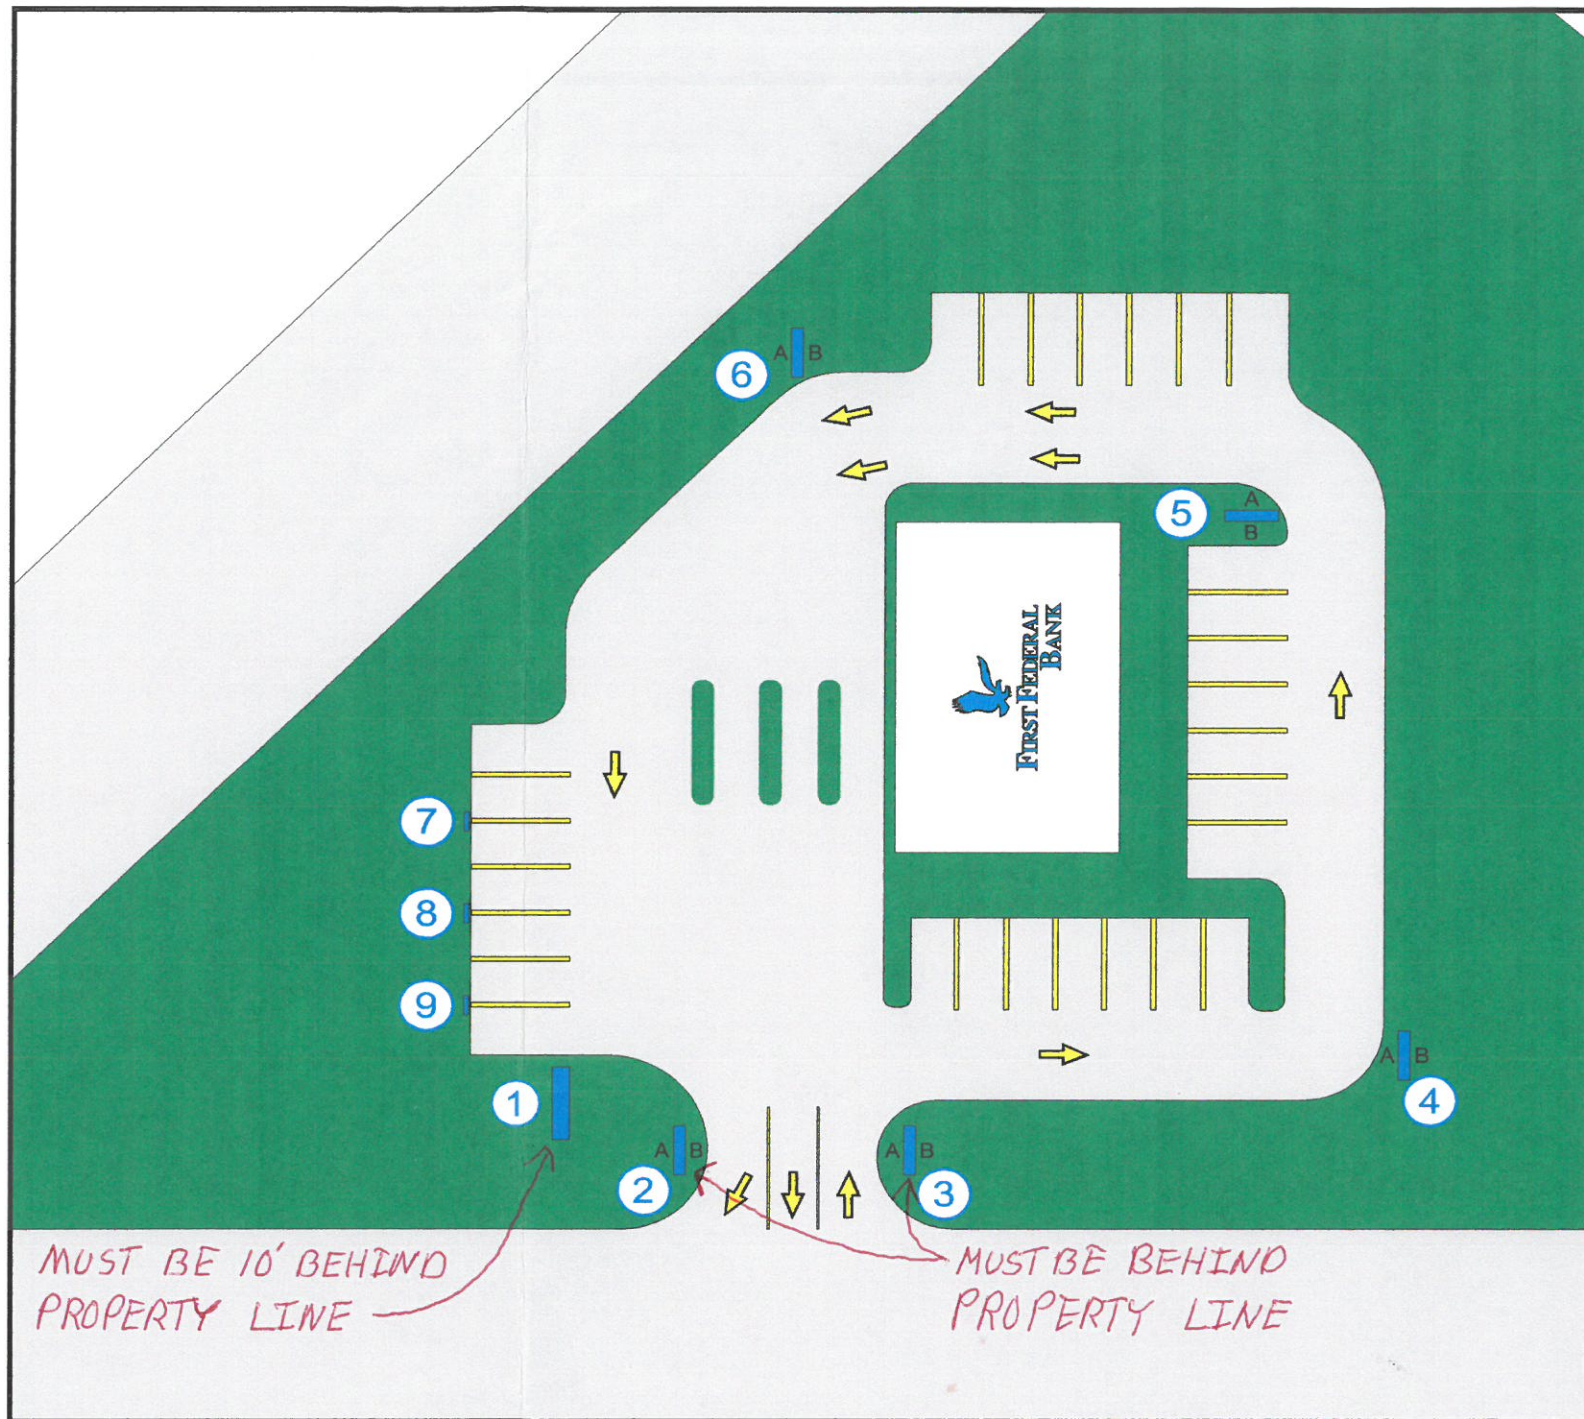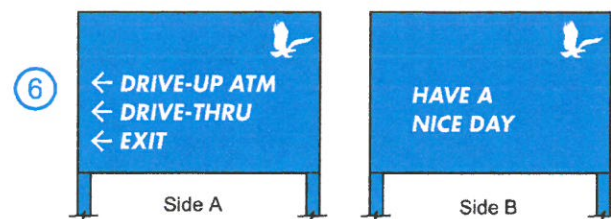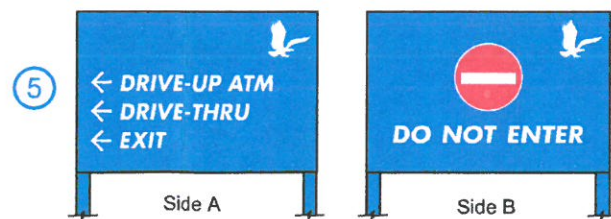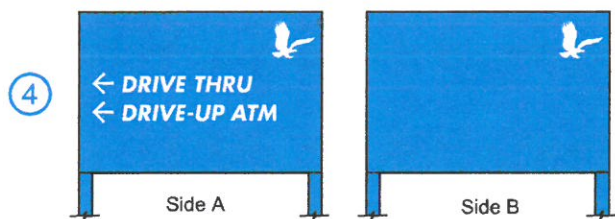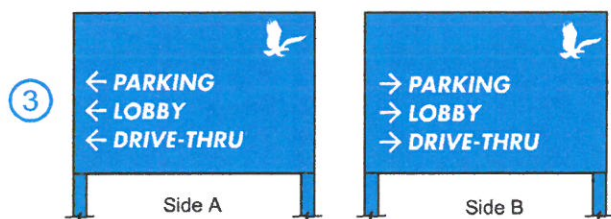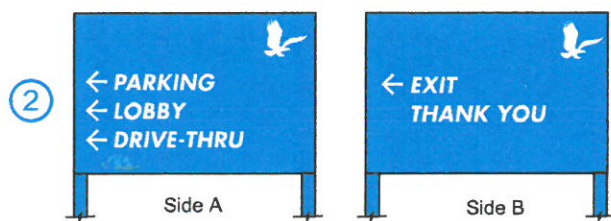

MUST BE 10' BEHIND
PROPERTY LINE

MUST BE BEHIND
PROPERTY LINE

3800 Airport Highway
Toledo, Ohio 43615
419-385-6669

CLIENT: First Federal Bank
PROJECT: Site Plan
FILENAME: First Federal Napoleon Site
#T 765-1

LOCATION: 1800 Scott St. Napoleon St.

SALESPERSON: Jeff Prymas

DESIGNER: Troy Krieger

DESIGN: #T 765-1

SCALE: NTS

CLIENT AUTHORIZATION:

SALES APPROVAL: _____

REVISIONS:



Design and Color Rendering copyright © 09/02/05 Gardner Signs, Inc. Submitted for your business' use in connection with Design Project #T 765-1; It is NOT to be shown to anyone outside your organization, nor is it to be used, copied, exhibited, transmitted or altered in any fashion whatsoever. All or any part of this design (excepting registered trademarks) remains exclusively the property of Gardner Signs, Inc. G.S.I. will endeavor to closely match colors, including PMS, where specified. We cannot guarantee matches due to varying compatibility of surface materials, paints, or adhesive vinyls, or industry-related color availability. Colors contained within this rendering may vary slightly from the actual finished product due to computer and printer output limitations.