



**CITY OF NAPOLEON**  
**BUILDING & ZONING DEPARTMENT**  
 255 W. Riverview Avenue, PO Box 151, Napoleon, OH 43545  
 Phone: 419-592-4010 - Fax: 419-599-8393

**APPLICATION FOR SIGN PERMIT**

LOCATION OF PROPERTY: 2250 Scott Street

OWNER NAME: Herron's Amish Furniture LLC PHONE: 419 758 3247

OWNER ADDRESS: N-084 Co. Rd. 17-D Napoleon OH

CONTRACTOR NAME: Harmon Signs PHONE: \_\_\_\_\_

IS CONTRACTOR REGISTERED WITH THE CITY OF NAPOLEON?  YES  NO

P-16-0344  
P-16-0344

**SIGN INFORMATION**

TYPE:  POST  WALL  GROUND  AWNING

DIMENSIONS: Post = 113 sq ft Wall = 59 sq ft = TOTAL S.F. 172

\*\* PLEASE INCLUDE ANY AND ALL SITE PLANS AND PLANS OF ABOVE SIGNS.

**FEES:**

\$35.00 BASE UP TO 50 S.F. OF SIGN, PLUS \$0.20 PER ADDITIONAL S.F., NOT TO EXCEED \$150.00 (100-3100-46610)

\$5.00 FLAT FEE FOR TEMPORARY SIGNS, TEMPORARY SPECIAL EVENT SIGNS, AND PORTABLE SIGNS OTHER THAN THOSE EXEMPT FROM FEE. (SEE BELOW)

NO FEE REQUIRED FOR TEMPORARY AND EASILY REMOVABLE 1<sup>ST</sup> AMENDMENT SIGNS, OR SIGNS RELATED TO RELIGIOUS OR CHARTIABLE CAUSES OR EVENTS.

ESTIMATED CONSTRUCTION COST \$ 75K

[Signature]  
 APPLICANT SIGNATURE


11-14-16  
 DATE


Batch 35590 Check \_\_\_\_\_ Date 11-18-16

HS 25 84 94 14 24 34 44 54 64 74 84 94 104 114 124 134 144 154 164 174 184 194 204

W  
Z  
+  
V  
3

Buildings

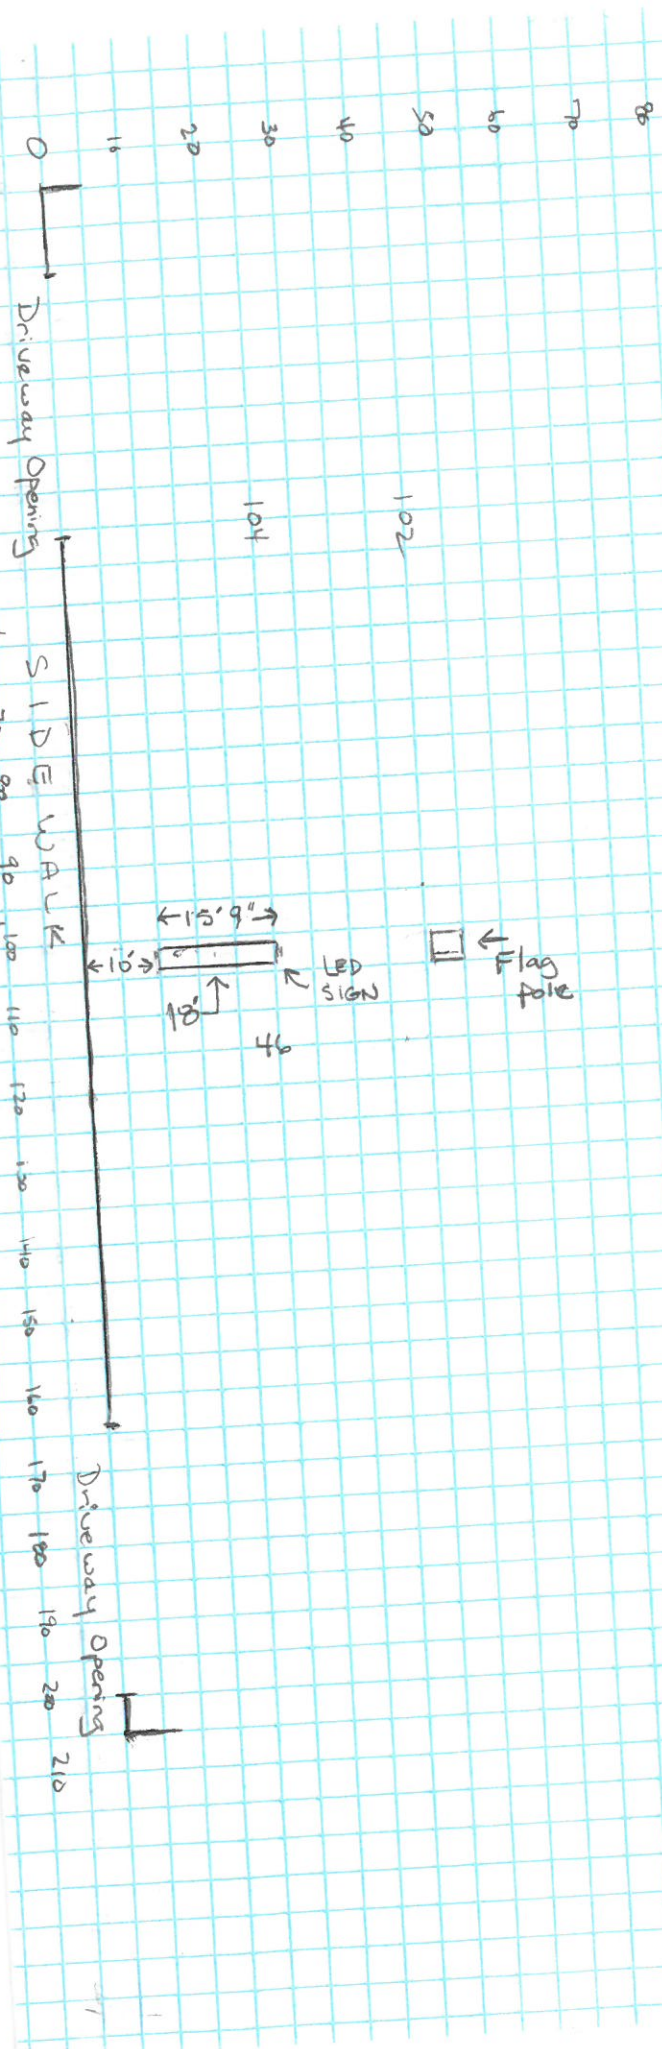

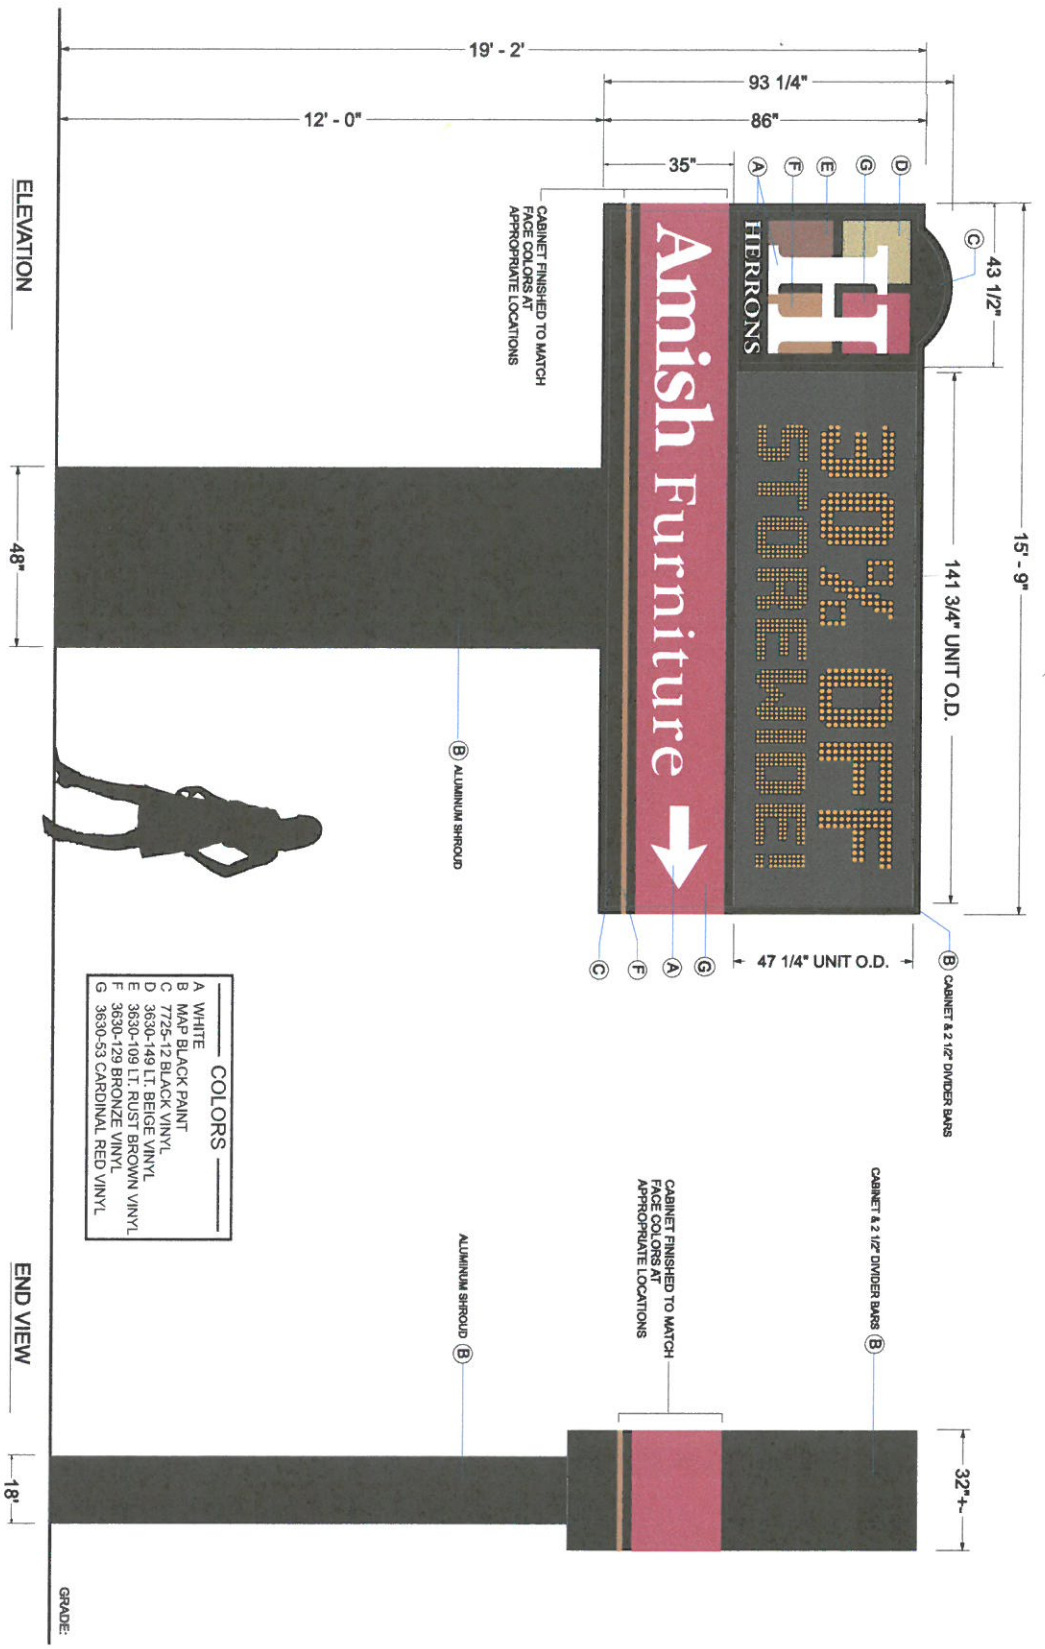

16  
 $8 + 10 = 18$

- COLORS**
- A WHITE
  - B MAP BLACK PAINT
  - C 7725-12 BLACK VINYL
  - D 3630-149 LT. BEIGE VINYL
  - E 3630-109 LT. RUST BROWN VINYL
  - F 3630-129 BRONZE VINYL
  - G 3630-53 CARDINAL RED VINYL

PROJECT #	046010
DATE	7/24/10
CLIENT	HERRONS AMISH FURNITURE / OKOLONA, OH.
DESIGNER	DEBBIE QUIGLEY
SCALE	3/8" = 1'-0"
DATE	18 / 10-19-11
APPROVED BY	HERRONS-00-11-15-P

PAGE 1 OF 2

**CABINET**

QTY. 1

S.F.  D.F. 93 1/4" H 15'-9" W 32"+-0  
 INTERIOR  EXTERIOR  RADIUS CORNER  NET. 2"  
 MONIUM KILL K/P/AB  EXT.  BLEED FACE  ROUTED FACE  VOULTS 120 XUL  
 PHOTO CELL ELEC. LOC.  CONCAVED MT.  MATCH PLATE  SISTERVE  SADDLE  
 GRID POLE MOUNTED "O.D.  ROUND  SQUARE  
 BASE 60" W 60" W 72" D  DIRECT POUR  
 DRILLED FOUNDATION  DIA. \_\_\_\_\_ DEPTH \_\_\_\_\_  
 CONDUNIT STUB  FORM UP

**"Amish Furniture"**

**FACE**

QTY. 2

NEW  TRM 34 1/2" H 15'-8 1/2" W  
 KLEBAN  DEKAN ROLL STOCK  WHITE  CLEAR  
 OTHER \_\_\_\_\_  
 UNFINISHED  NON-FINISHED  REFINISHED  REFINISHED  
 FLAT/SPD. PAN  SPECIAL PAN  CR. LANGE  
 KSMOOTH BRGD.  PRANK BRGD.  ENBARGESSED  
 CHEBL COPY \_\_\_\_\_ LINES OF \_\_\_\_\_  
 OTHER \_\_\_\_\_

**"HERRONS LOGO"**

**FACE**

QTY. 2

NEW  TRM T.B.D. H 43" W  
 KLEBAN  DEKAN ROLL STOCK  WHITE  CLEAR  
 OTHER \_\_\_\_\_  
 UNFINISHED  NON-FINISHED  REFINISHED  REFINISHED  
 FLAT/SPD. PAN  SPECIAL PAN  CR. LANGE  
 KSMOOTH BRGD.  PRANK BRGD.  ENBARGESSED  
 CHEBL COPY \_\_\_\_\_ LINES OF \_\_\_\_\_  
 OTHER \_\_\_\_\_



## City of Napoleon Building Department

255 W. Riverview  
P.O. Box 151  
Napoleon, OH 43545  
Phone: (419) 592-4010  
Fax: (419) 599-8393  
Email:

### Sign Permit

Permit Number: P-16-0343  
Expiration Date: 11/21/2017

Herron's Amish Furniture  
2250 N Scott

Napoleon, OH 43545

**Description:**


\$47.60 Sign


Sign > 50 Sq. Ft.: 113 - \$35.00 + \$0.20000 per

---

**Building Permit Info**

Project Description:	Permit for pole sign as per site plan
Construction Value:	\$75,000.00
SG_Total sq ft of signs	113

  
\_\_\_\_\_  
Authorizing Signature

  
\_\_\_\_\_  
Date