

SCOTT ST. ~ ST. RT. 108

FUTURE BECKLEE DRIVE

FUTURE DRIVE

FUTURE PKG - 21-28 SPACES

1.750 ACRES

HALL

CARPORT

WALK

17 @ 10' EA

N-89°41'30"-W, 228.00'

S-0°38'30"-W, 285.06'

3" SAN. FORCE MAIN

10' UTILITY EASEMENT

OHIO GAS CO. EASE.


74.33' ARC
79.98' CHORD

APPROVED

RECEIVED

2400 Scott St.

SCALE:	APPROVED BY:	DRAWN BY:
DATE:		REVISED:
		DRAWING NUMBER:

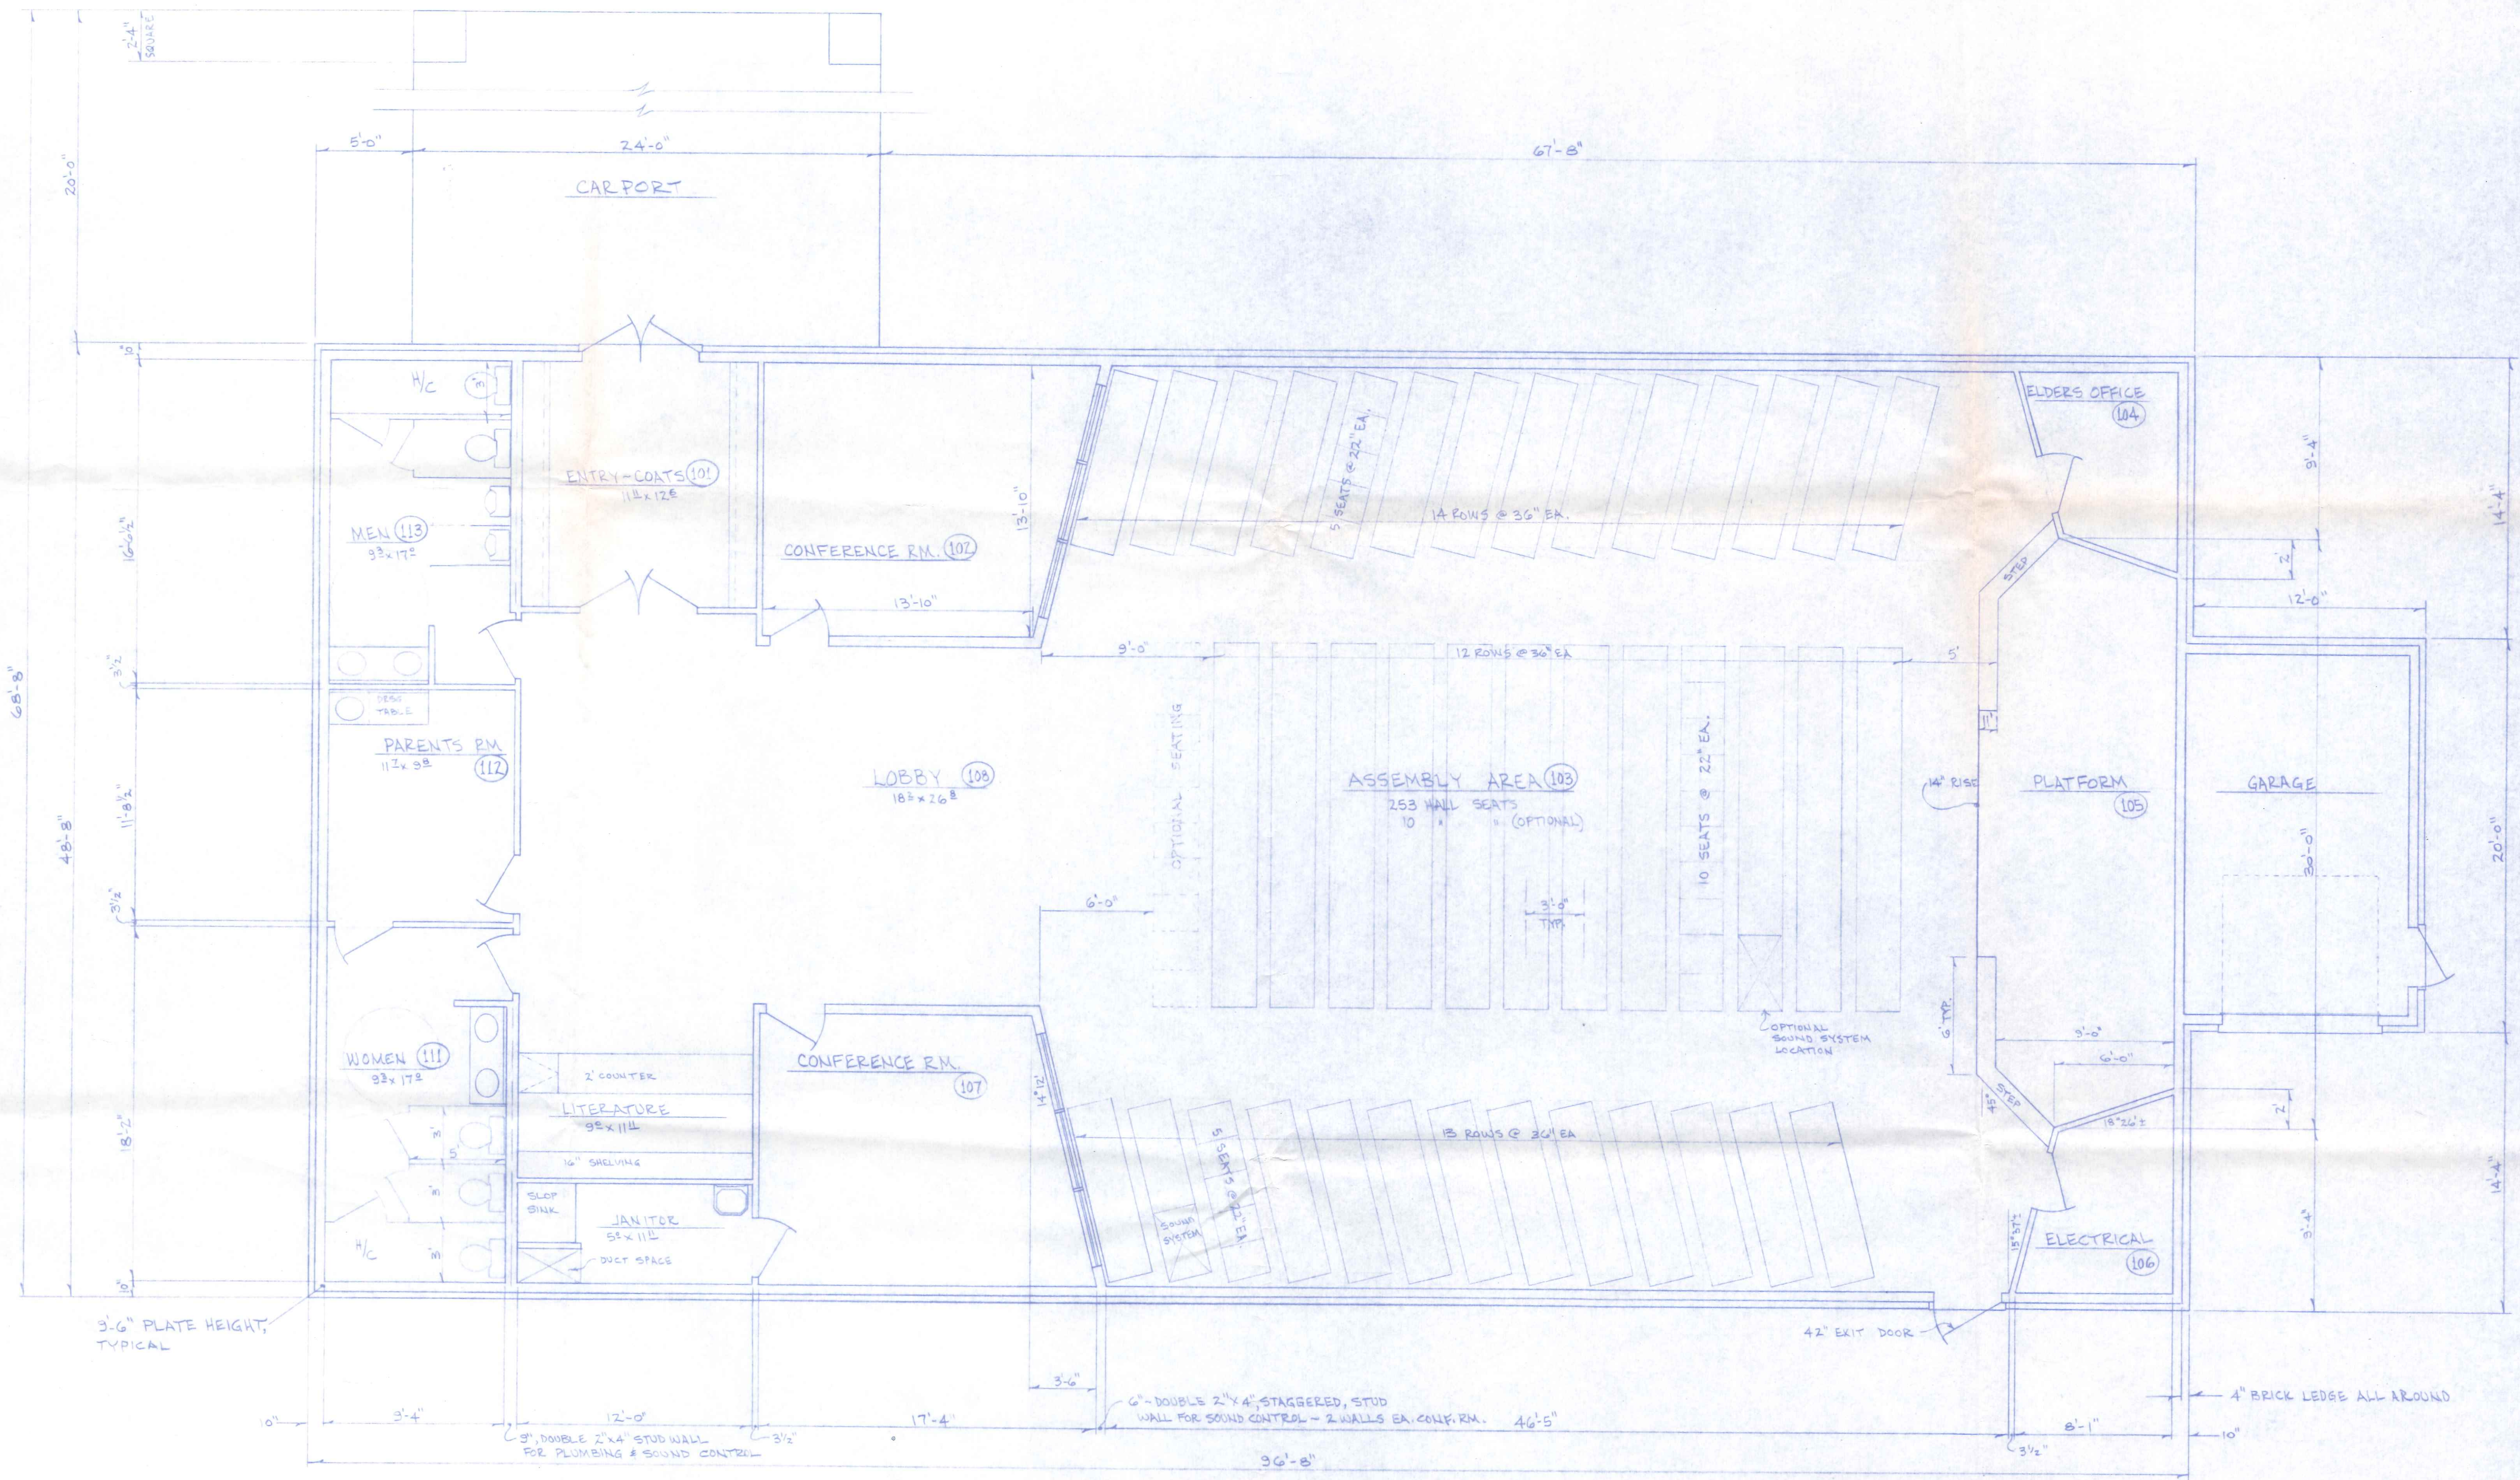

RECEIVED
11-25-91

CO. P.D. N.		BECK CONSTRUCTION CO.	
SCALE: 1/4" = 1'-0"		DRAWN BY: E.D.S.	
DATE: JULY-91		REVISED 11-25-91	
FLOOR PLAN JEHOVAH'S WITNESS - KINGDOM HALL			
DRAWING NUMBER		A-2	