

P E R M I T

CITY OF NAPOLEON
255 W. RIVERVIEW AVE
NAPOLEON, OHIO 43545

DIVISION OF BUILDING & ZONING
PH (419) 592-4010
FAX (419) 599-8393

PERMIT NO: 1859 DATE ISSUED: 09-10-03 ISSUED BY: BND
JOB LOCATION: 1130 STEVENSON ST EST. COST: 1000.00

LOT #: SUBDIVISION NAME:

OWNER: CREAGER, MATT AGENT: SELF
ADDRESS: 1130 STEVENSON ST ADDRESS:
CSZ: NAPOLEON, OH 43545 CSZ:
PHONE: 419-438-6100 PHONE:

USE TYPE - RESIDENTIAL: OTHER:

ZONING INFORMATION

DIST: LOT DIM: AREA: FYRD: SYRD: RYRD:
MAX HT: # PKG SPACES: # LOADING SP: MAX LOT COV:

BOARD OF ZONING APPEALS:

WORK TYPE - NEW: REPLMNT: ADD'N: ALTER: REMODEL:

WORK INFORMATION

SIZE - LGTH: WIDTH: STORIES: LIVING AREA SF:
GARAGE AREA SF: HEIGHT: BLDG VOL DEMO PERMIT:

WORK DESCRIPTION

FENCE
SIDE, REAR, FRONT


FEE DESCRIPTION

PAID DATE

FEE AMOUNT DUE

BUILDING PERMIT

18.00

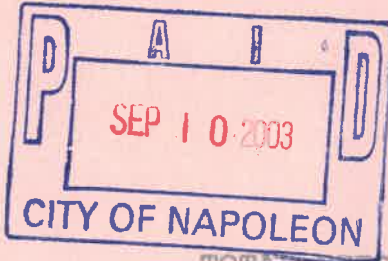

TOTAL FEES DUE

18.00

9/10/03


DATE

APPLICANT SIGNATURE

EN FROM SURVEY
2ND
OHIO

LAGRANGE ST. 40' R/W

MAINTAIN
12 1/2' FROM
SIDEWALK

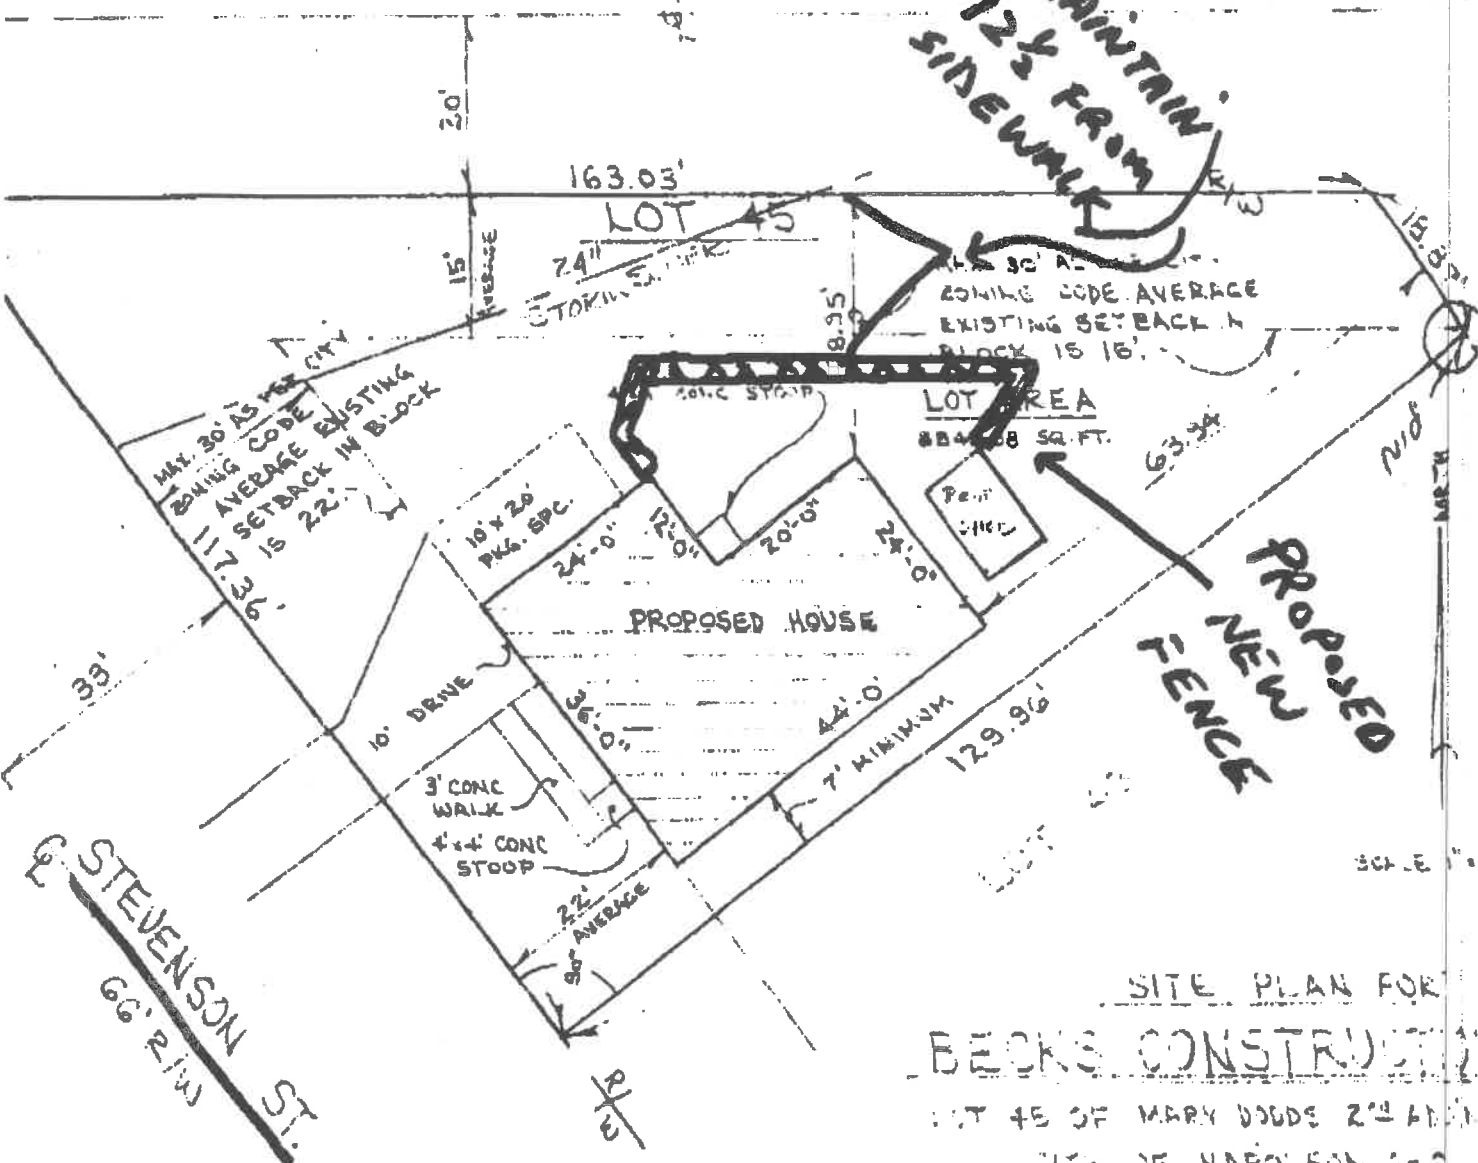


PROPOSED
NEW
FENCE

SITE PLAN FOR
BECK'S CONSTRUCTION
LOT 45 OF MARY DODDS 2ND ADDN
CITY OF NAPOLEON, OHIO

JULY 4 1984
REVISED DECEMBER 4 1984

IN FROM SURVEY
2nd
OHIO.

LAINRANGE ST. 40' R/W

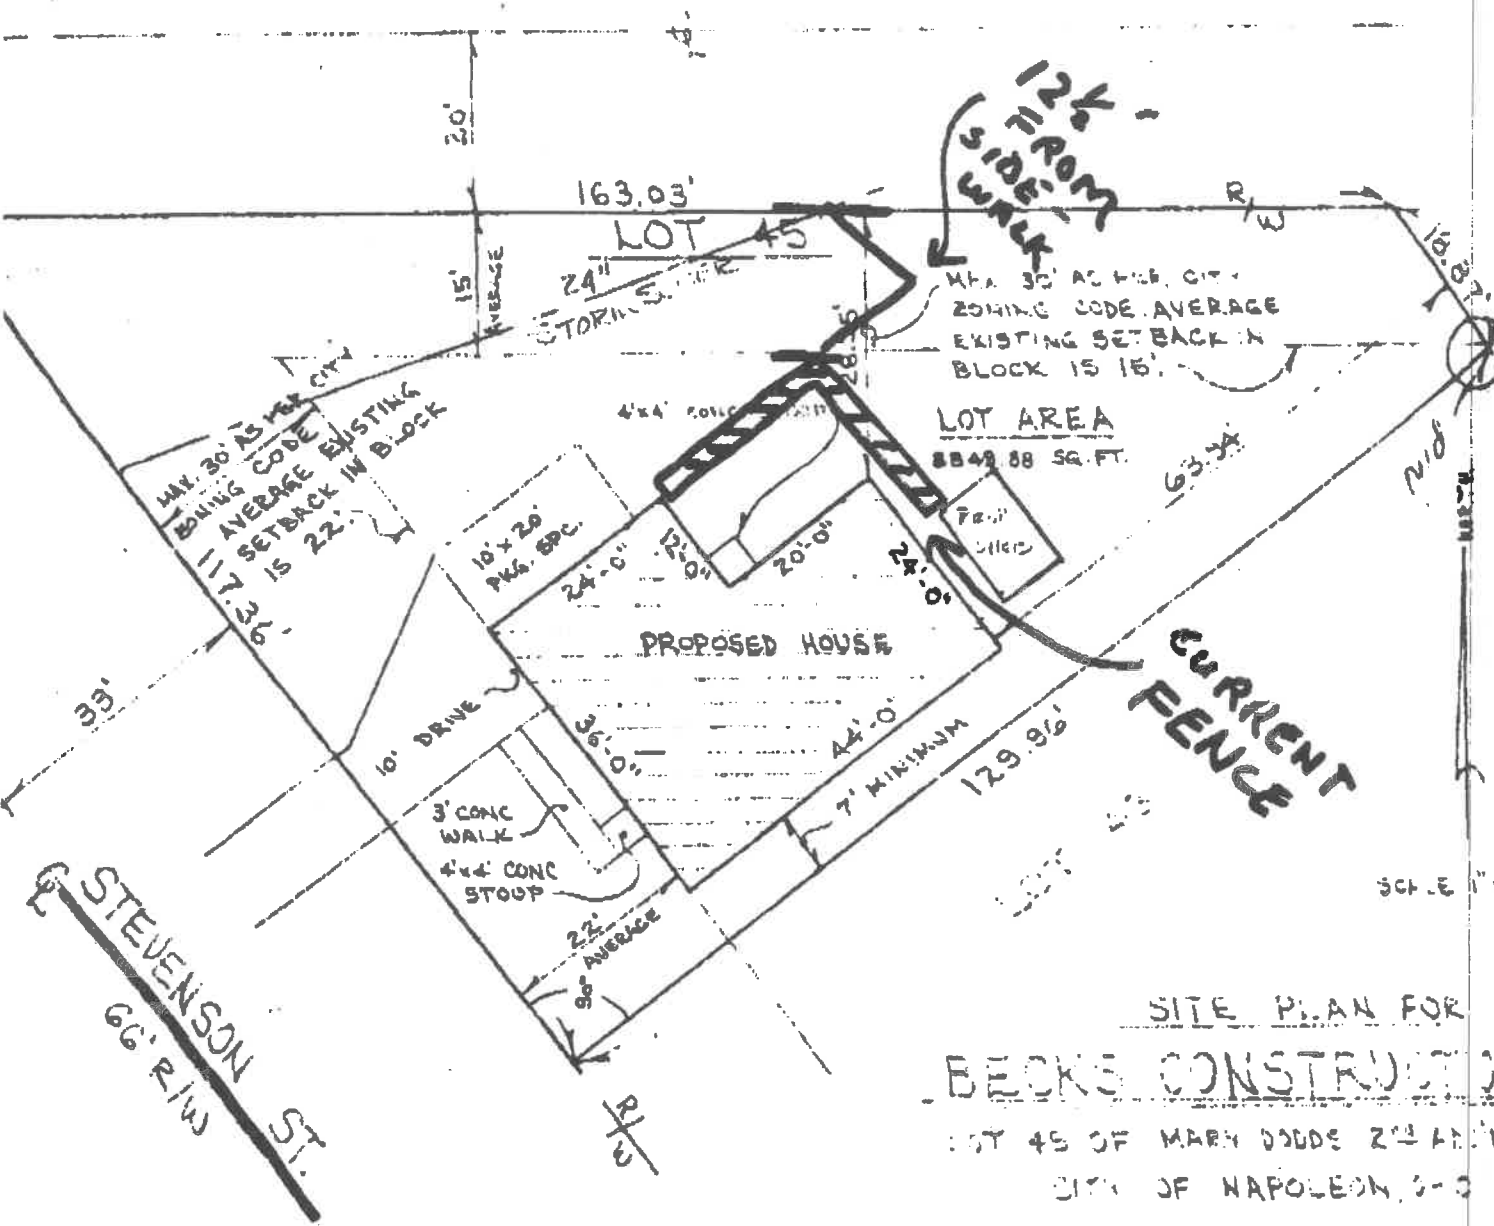

SITE PLAN FOR
BECK'S CONSTRUCTION
 LOT 45 OF MARY DODD ZONING
 CITY OF NAPOLEON, OHIO

JULY 4, 1984
 REVISION DECEMBER 4, 1984

SCALE 1" = 10'



Fax Transmittal Sheet

Ric Creager Insurance Agency, Inc.
Ric Creager Agent // State Farm Insurance
934 S. Main, Bryan, OH 43506
Phone: 419-636-5412 ✱
Fax: 419-636-6171

TO: BRENT DAMMAN **Date:** 9/11/03

**Number of Pages Including
this sheet** 3

FAX: (419) 599-8393

FROM: Ric Creager, Agent
 Deb Creager
 Becky Hackman

Remarks:

Thks!

