


NOTE:

FOUR 4' CONC SIDEWALK 3'-0" x 170'-0", ALONG STREET FROM WASHINGTON ST TO ALLEY. REMOVE & DISPOSE OF EXISTING GARAGE


THERMA TRU CS 206 - 28x68




WALK DOOR ELEVATION

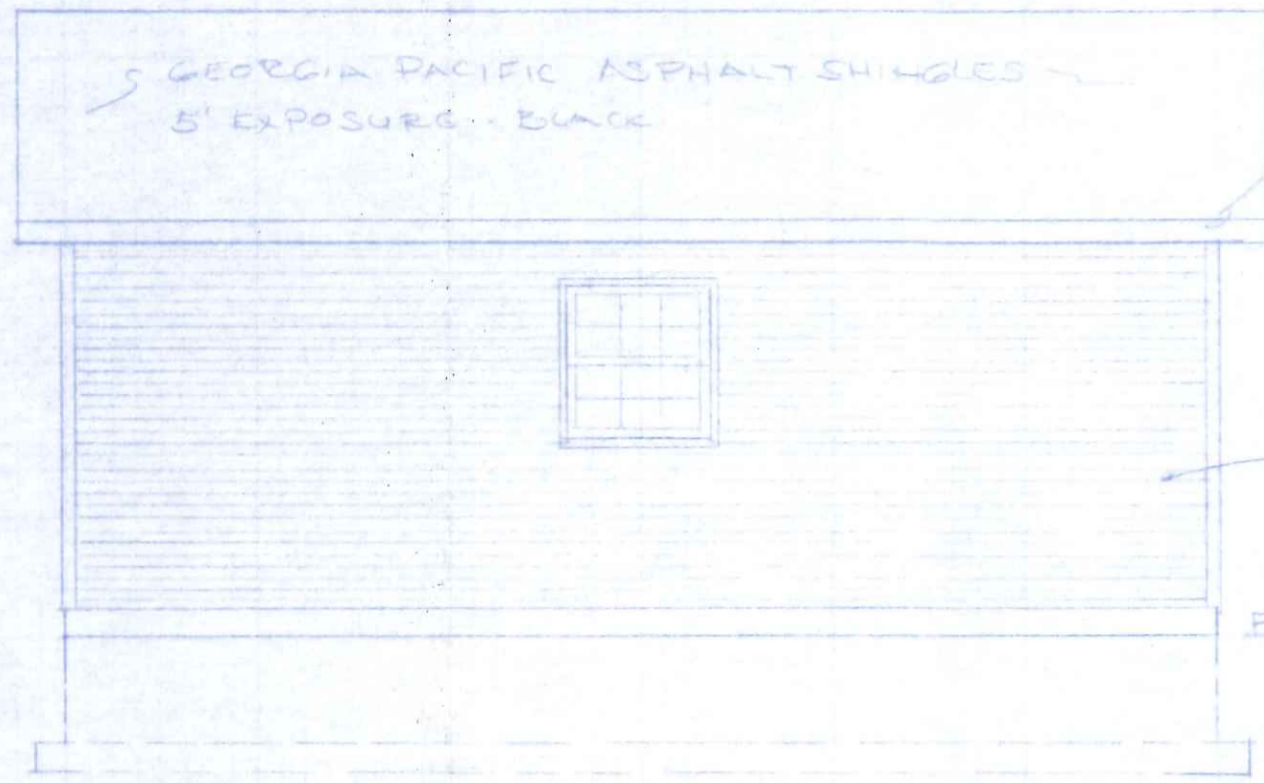


EAST ELEVATION

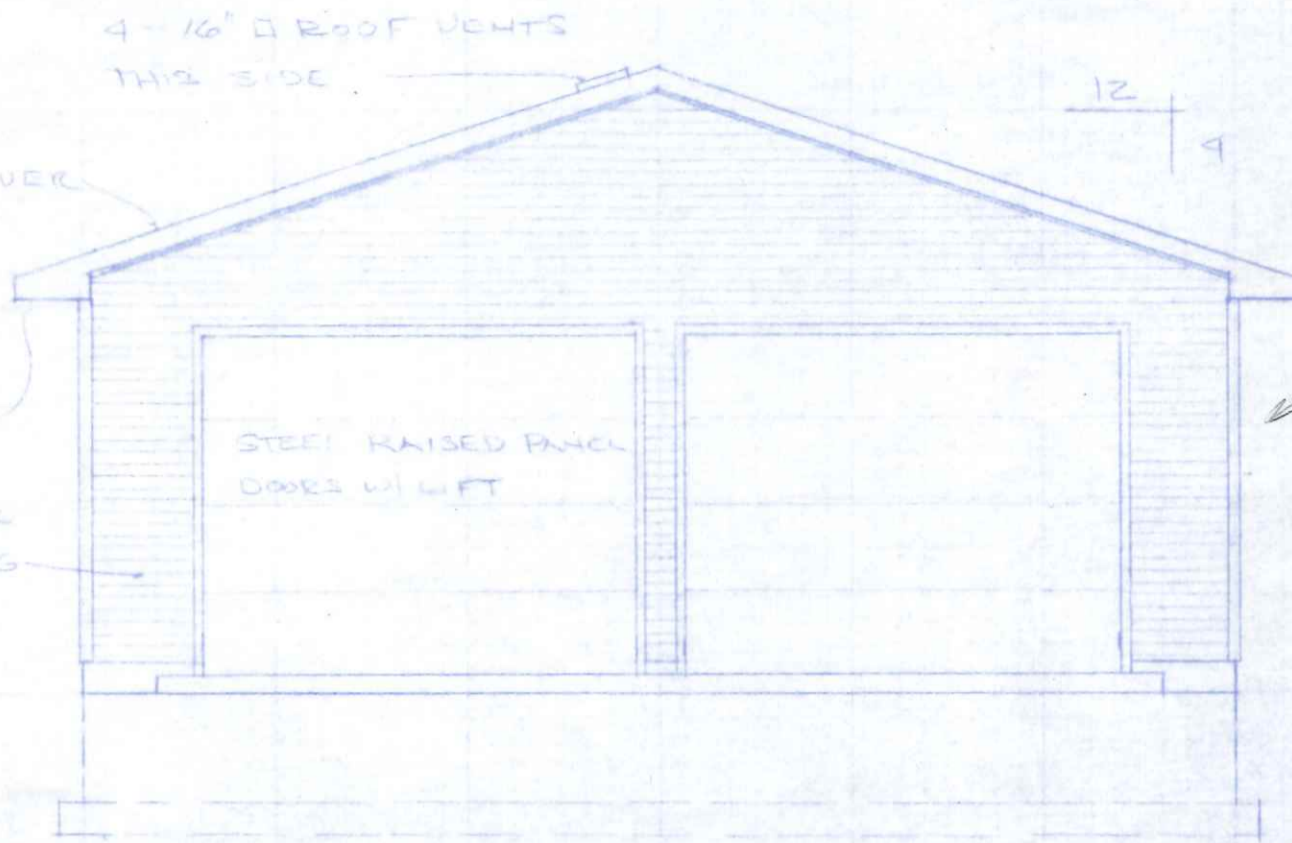

SOUTH ELEVATION

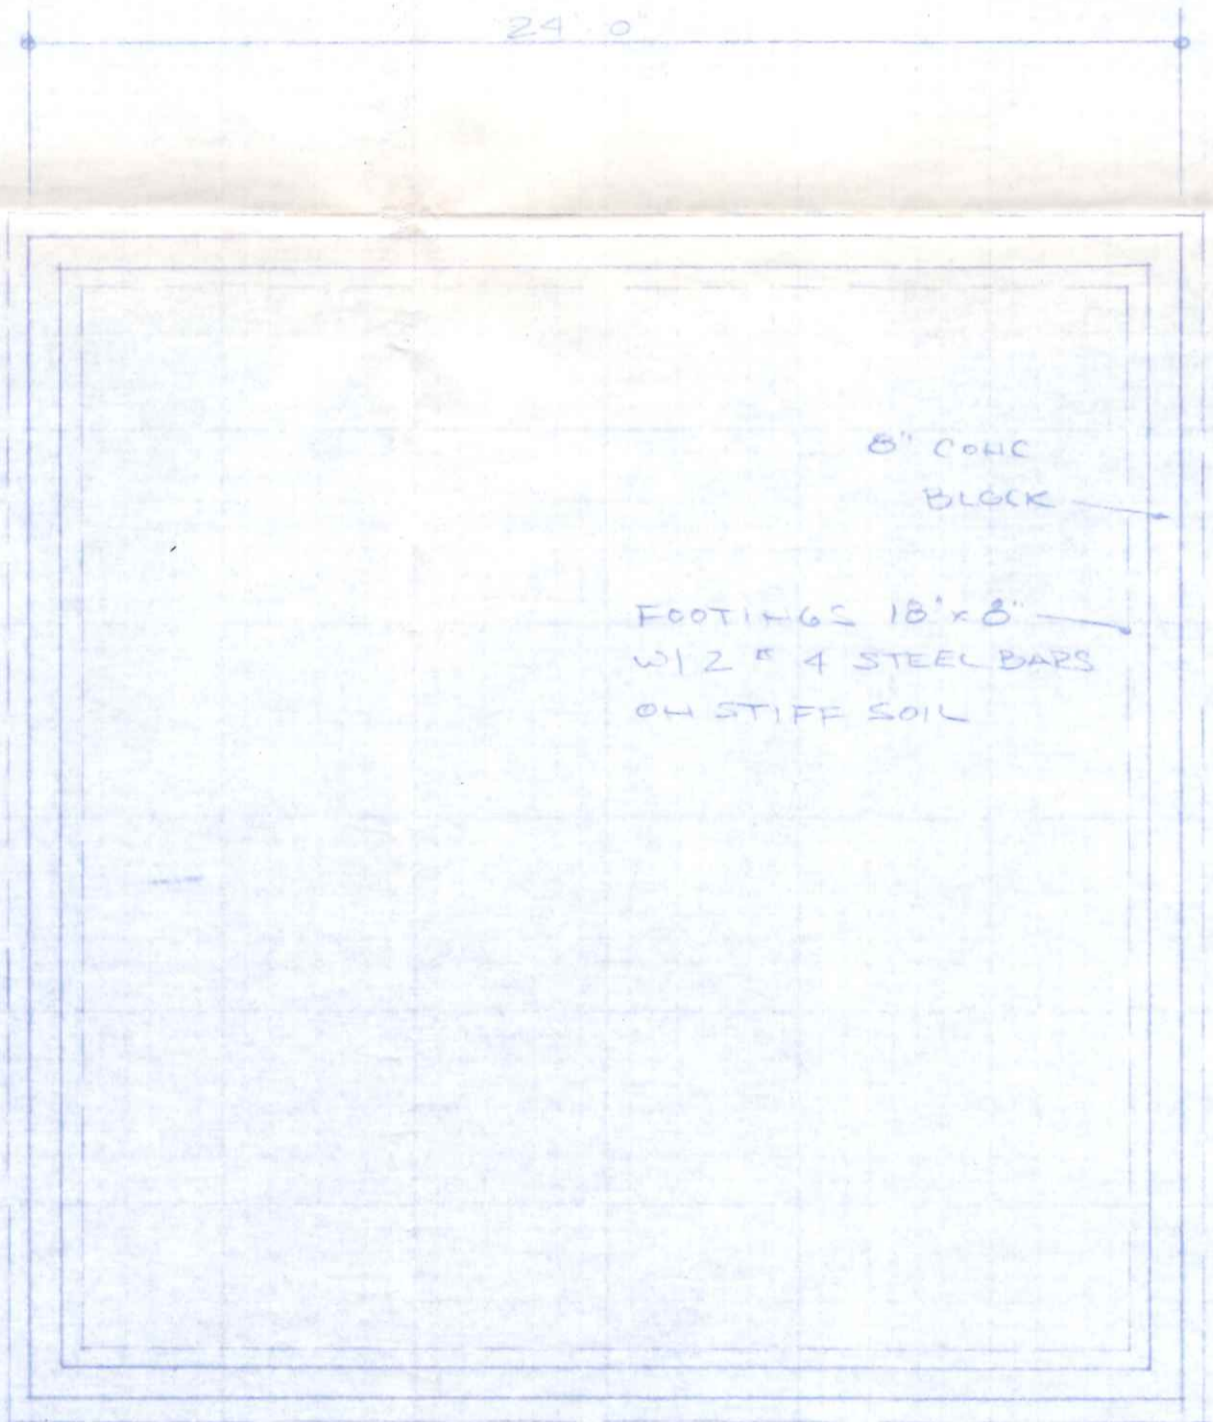

FOUNDATION PLAN

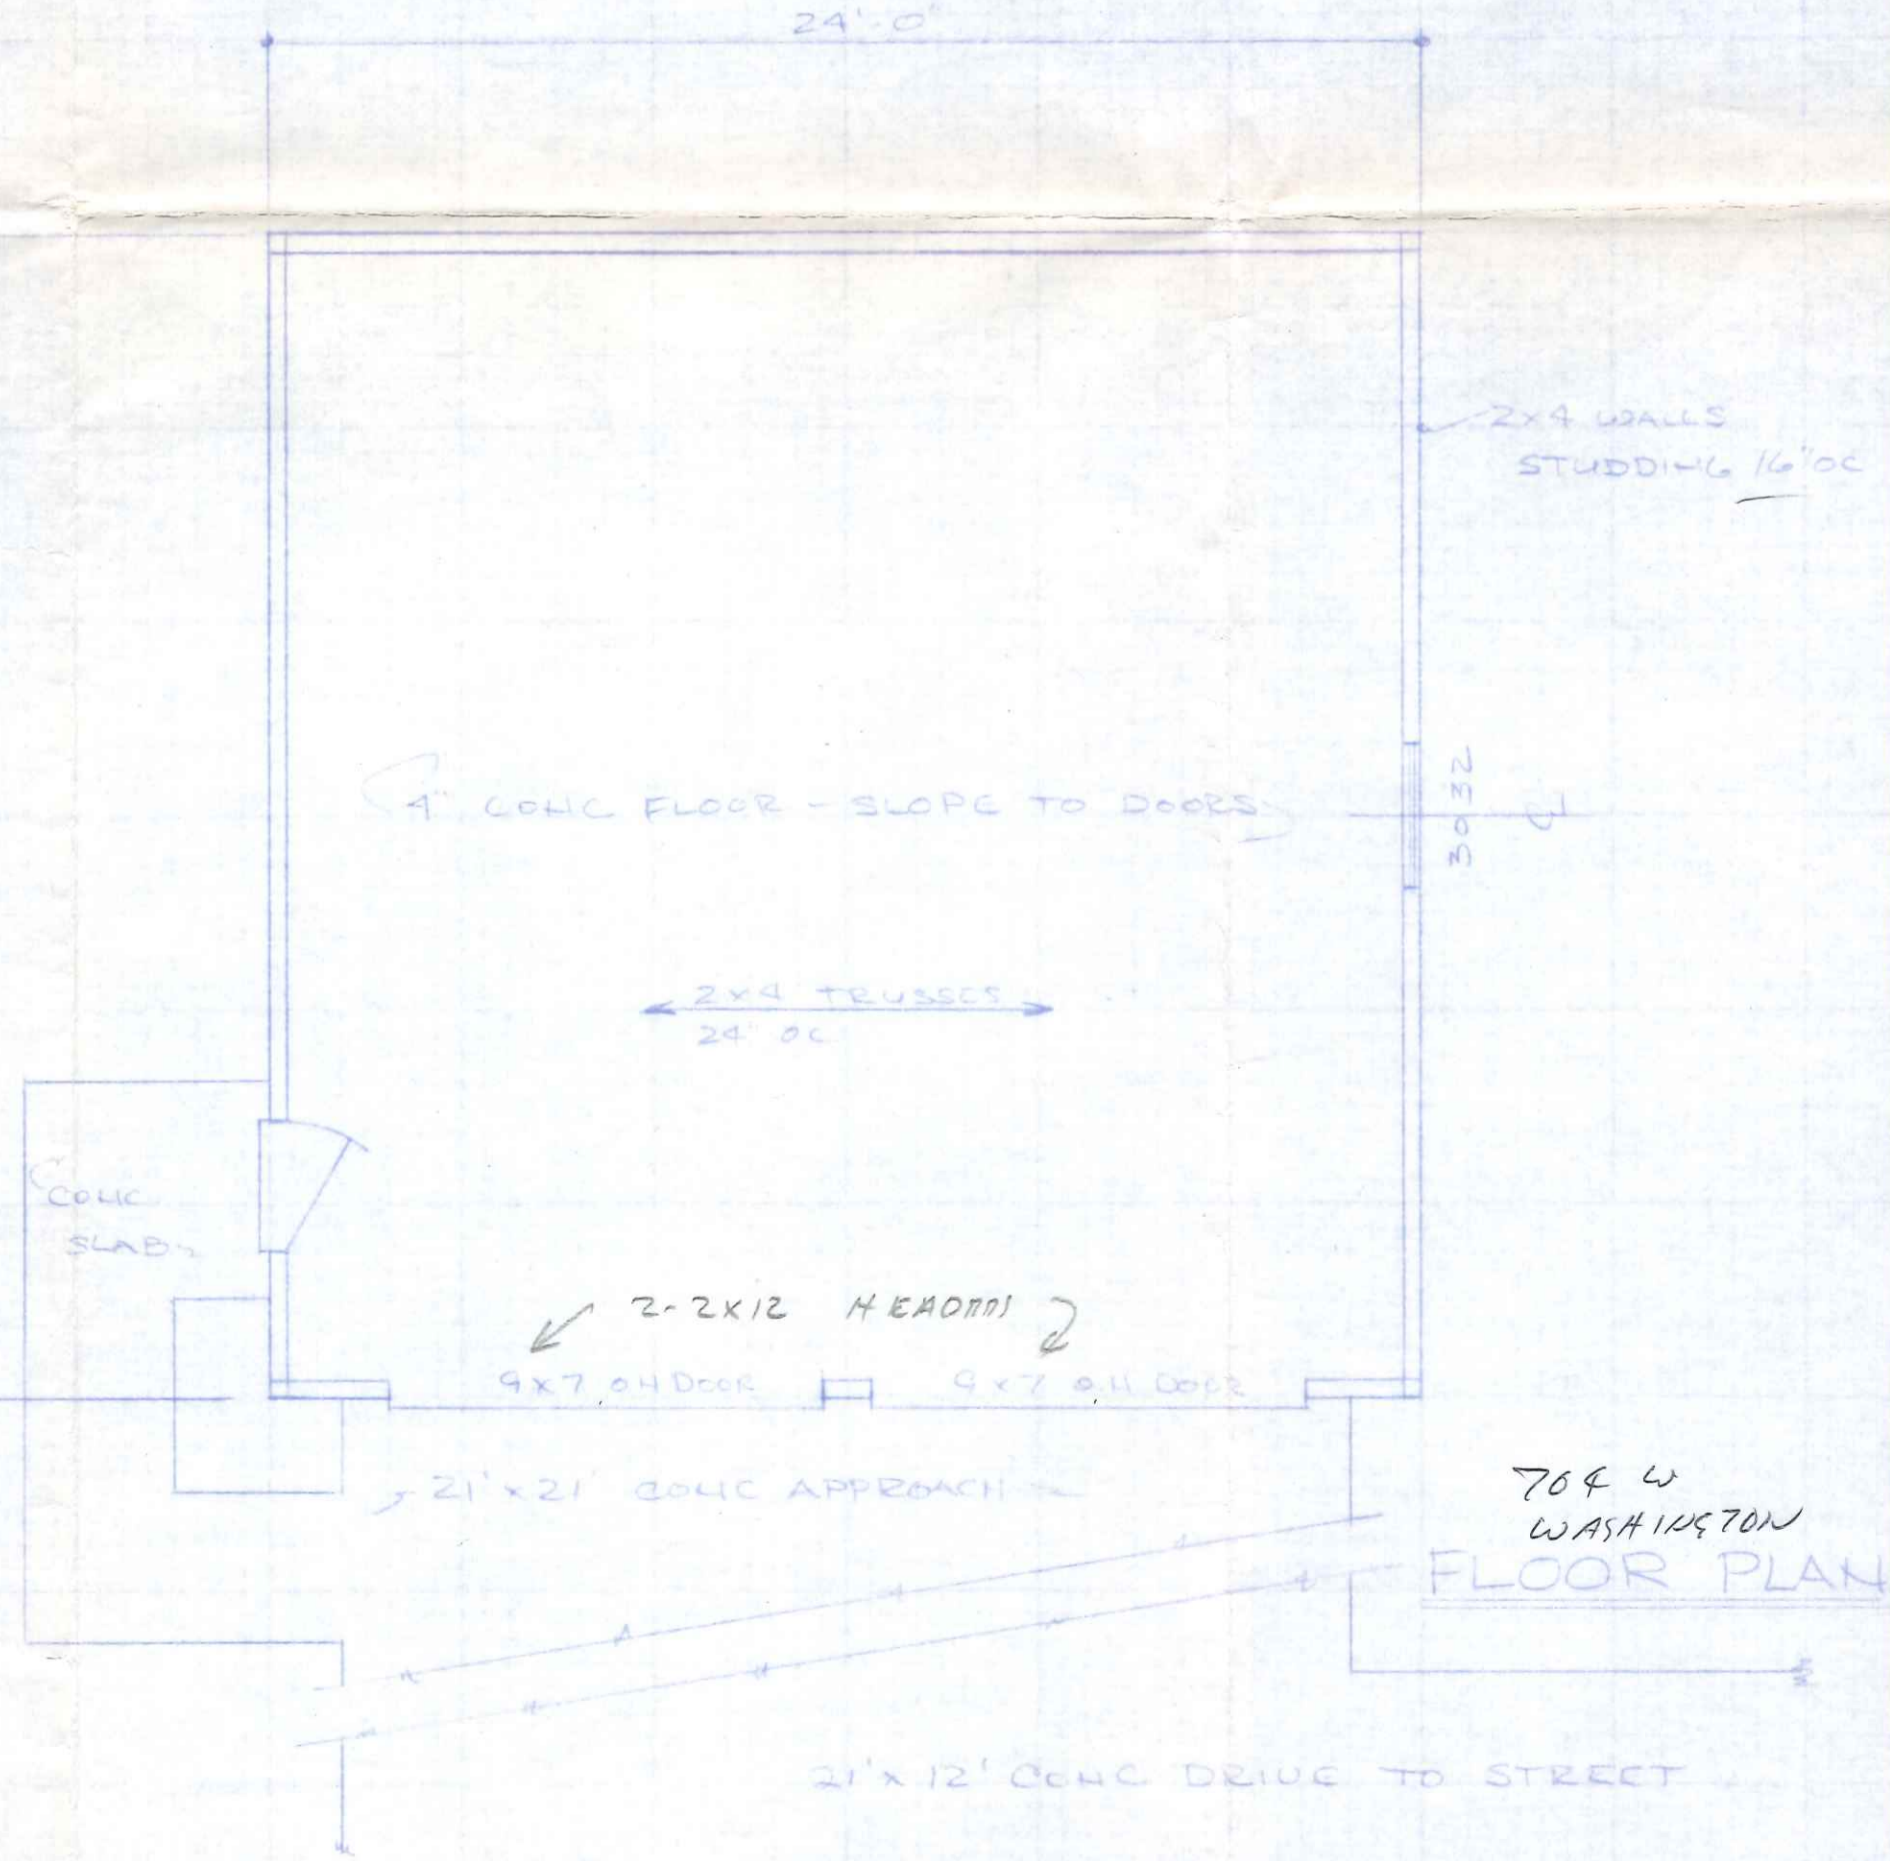

FLOOR PLAN

15# FRL7,
1/2\"/>

PART DO
ORIC 80
OR
150 SHEATHING

PROPOSED GARAGE FOR:
BOWMAN

DR. & MRS. RANDALL
704 WEST WASHINGTON
NAPOLEON, OHIO 43545

IR UPP LUMBER CO.
 PETTISVILLE, OHIO 43263
 R. GREGORY RUPP - Designer
 THESE DRAWINGS ARE THE PROPERTY OF IR UPP LUMBER COMPANY. NO PART OF THESE DRAWINGS MAY BE REPRODUCED OR TRANSMITTED IN ANY FORM OR BY ANY MEANS, WITHOUT THE EXPRESSED WRITTEN CONSENT OF THIS COMPANY.

SCALE
1/4" = 1'-0"

8/50 [Signature]