



FLOOR PLAN
SCALE: 1/4"=1'-0"

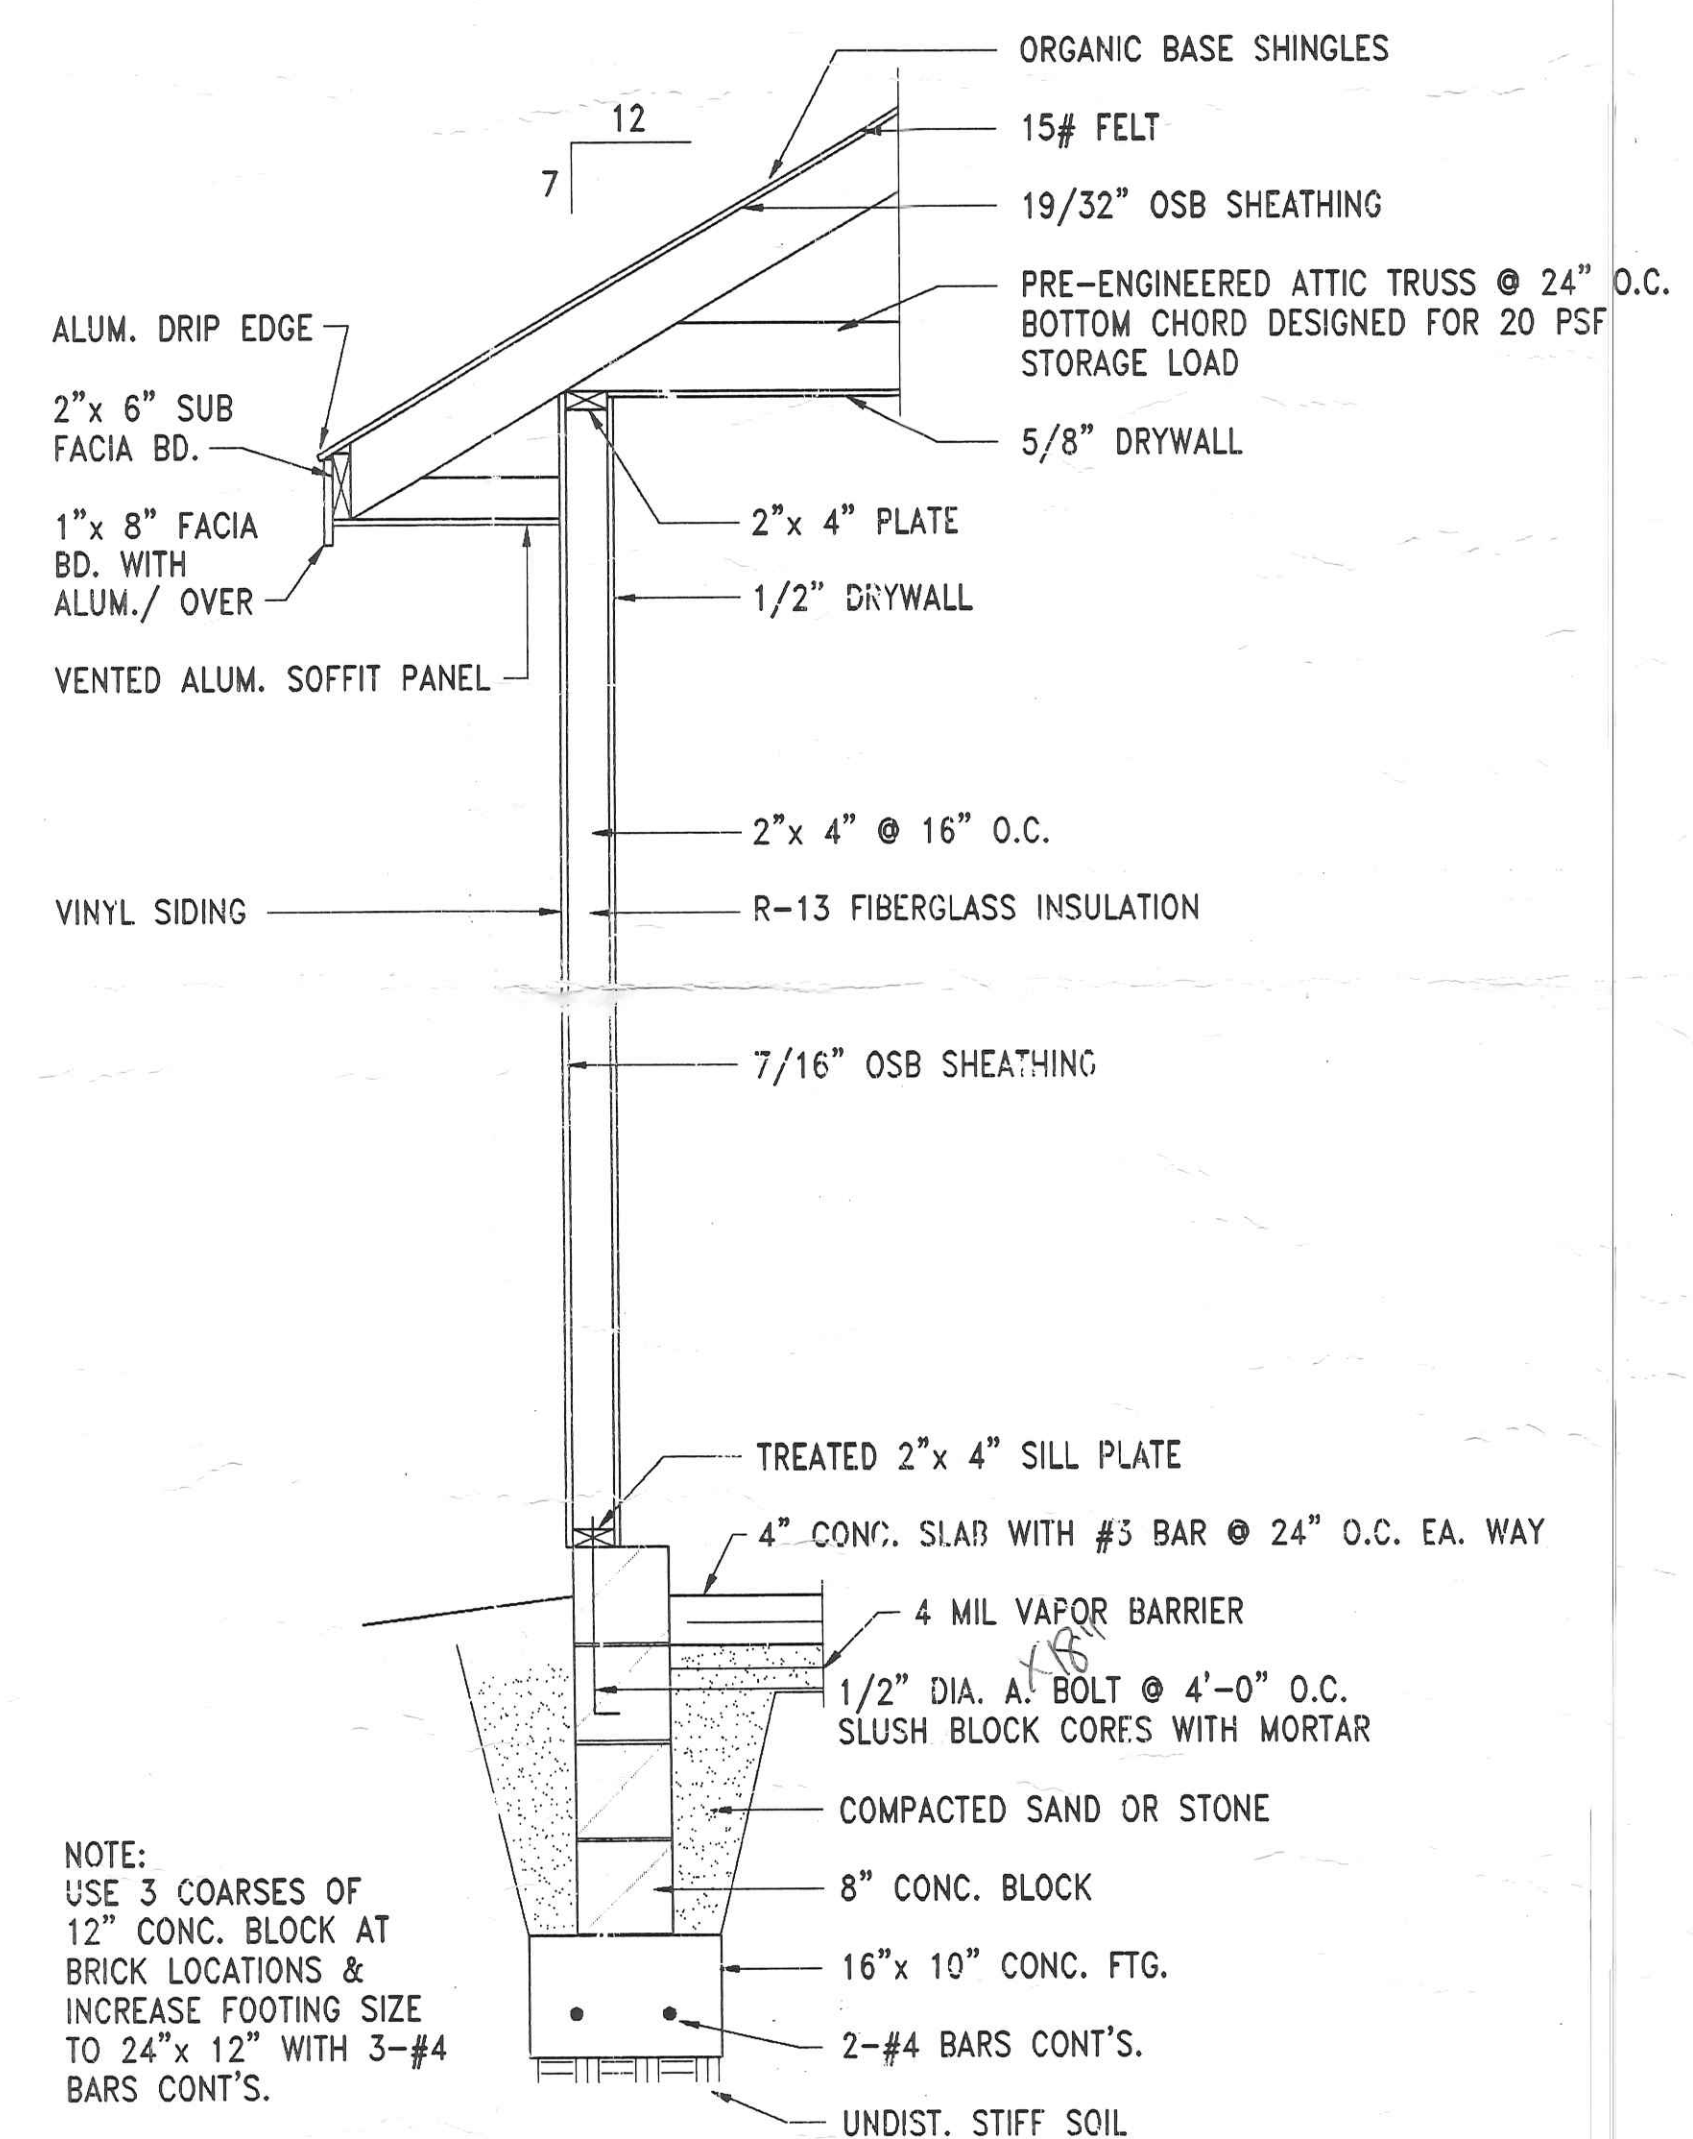


NOTE:
USE 3 COARSE OF
12" CONC. BLOCK AT
BRICK LOCATIONS &
INCREASE FOOTING SIZE
TO 24"x 12" WITH 3-#4
BARS CONT'S.

WALL DETAIL
SCALE: 3/4"=1'-0"

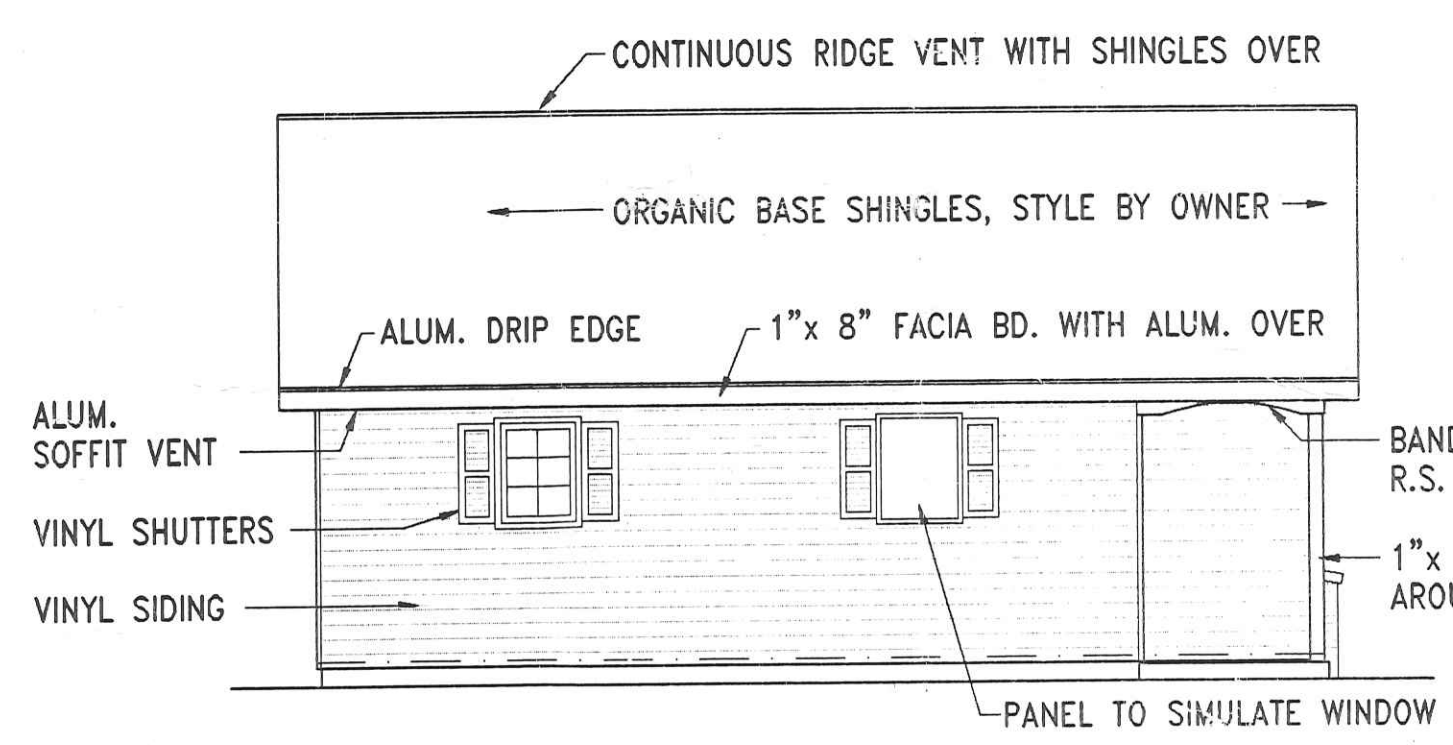

SIDE ELEVATION
SCALE: 3/16"=1'-0"

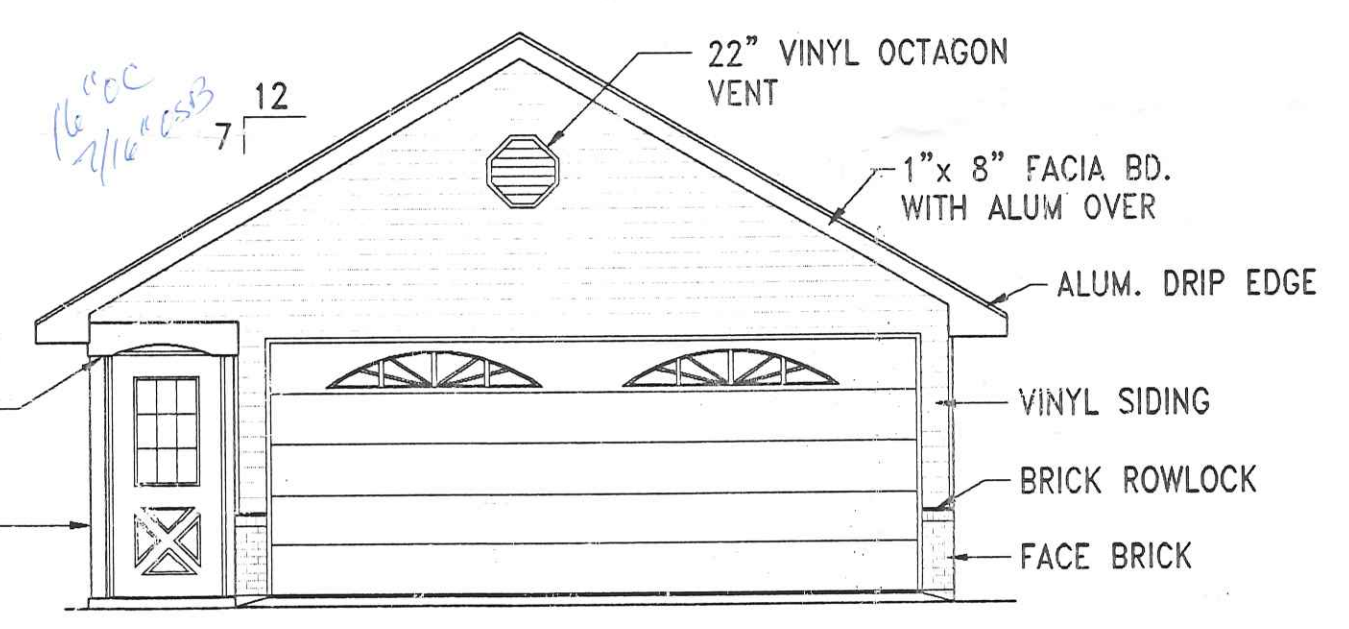

FRONT ELEVATION
SCALE: 3/16"=1'-0"

PROPOSED GARAGE FOR
JUED & JANICE KNIPLEY
NAPOLEON, OHIO

155 W. WASHINGTON
NAPOLEON, OH
592-1887

A-1

DRAWN: [blank] DATE: [blank] REVISED: [blank] SHEET: [blank]

C:\WORK\JUED & JANICE KNIPLEY\A-1-LOWE 23MAY98.FINAL.JEF