



FRONT ELEVATION

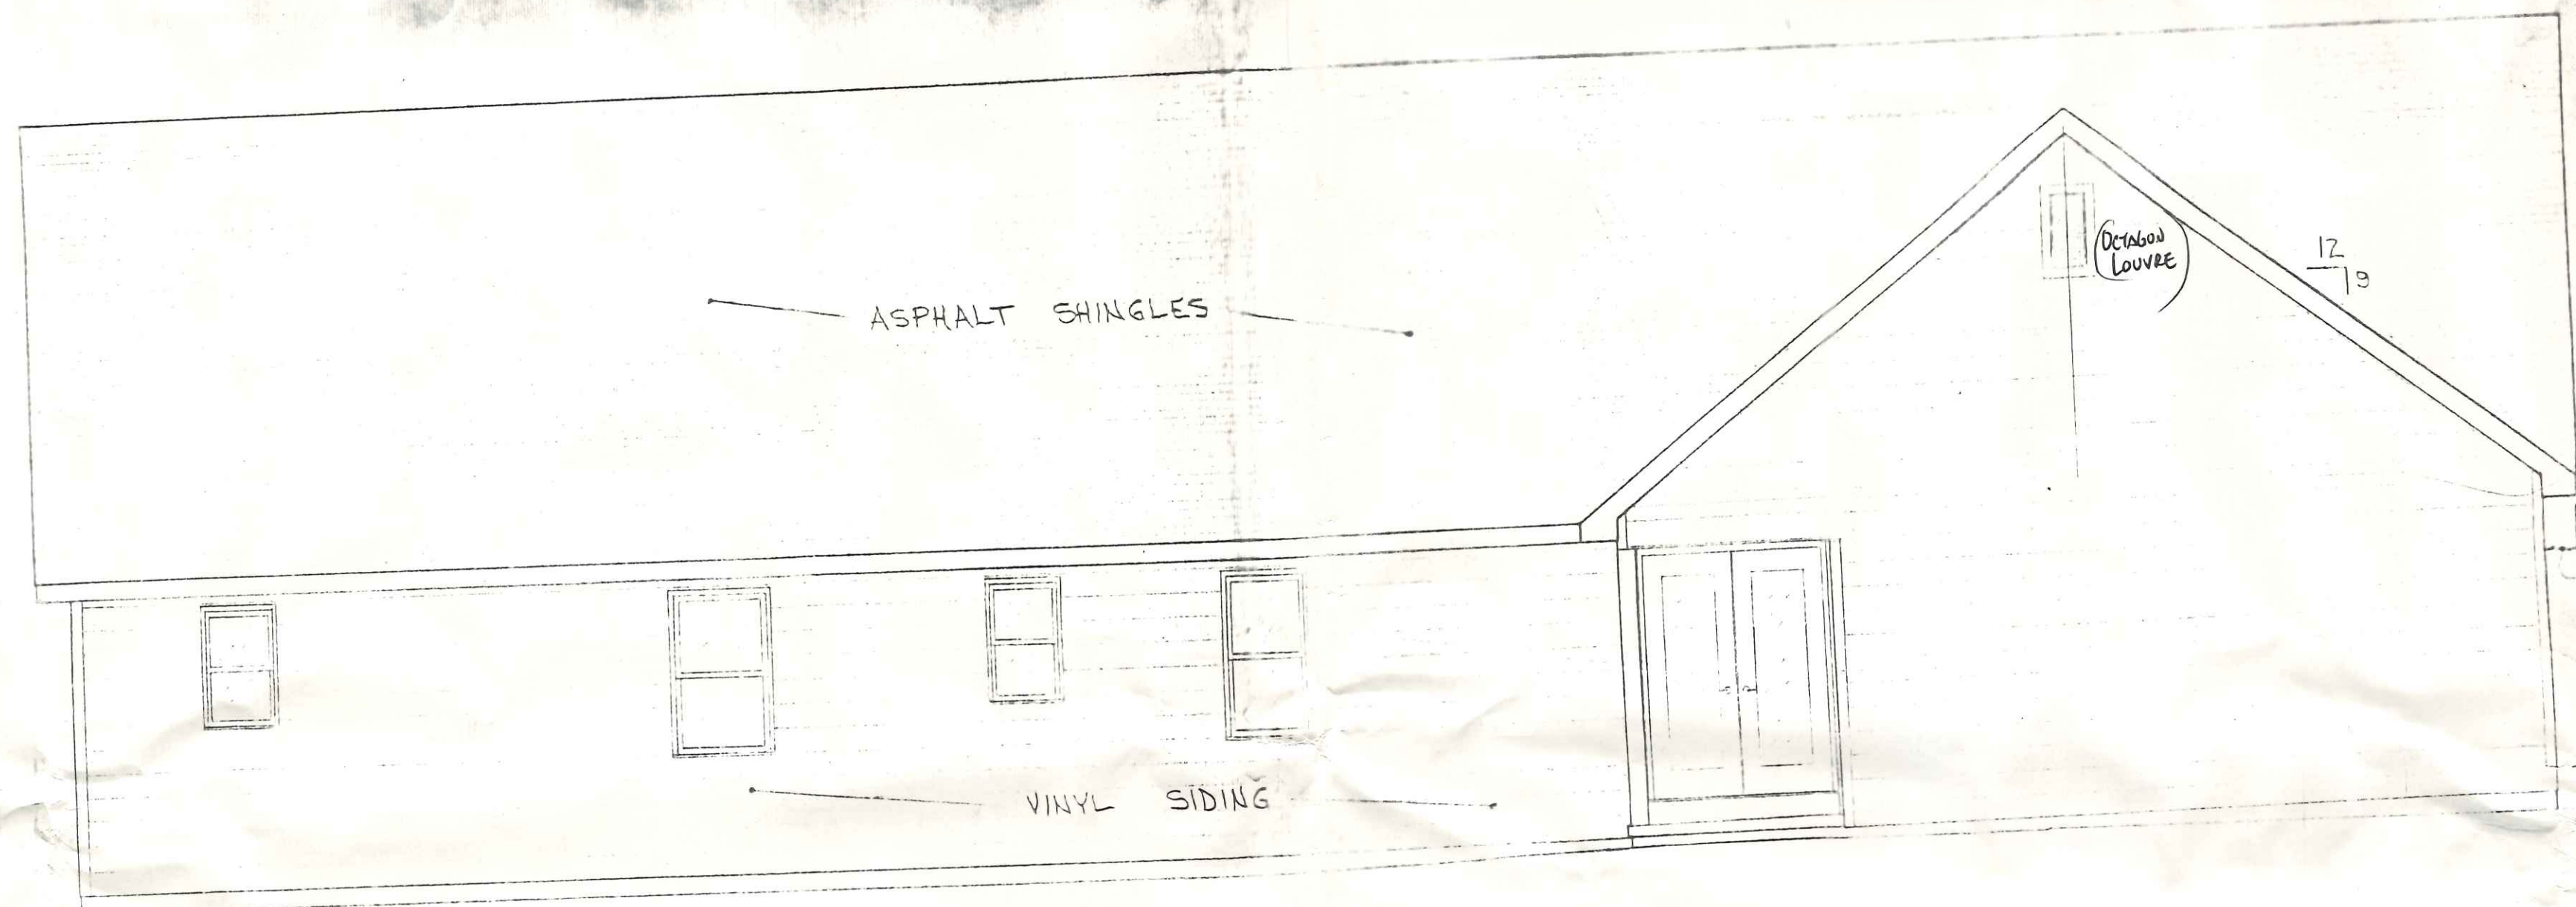

REAR ELEVATION


40184

1116 Westchester
 RESIDENCE FOR MR. & MRS. VIC. LAN
 WESTCHESTER AVE. NAPOLEON
 SCALE: 1/4" = 1'-0" APPROVED BY: DRAWN BY R
 DATE: JUNE - 91 REVISED
 EXTERIOR ELEVATIONS
 1 OF 1

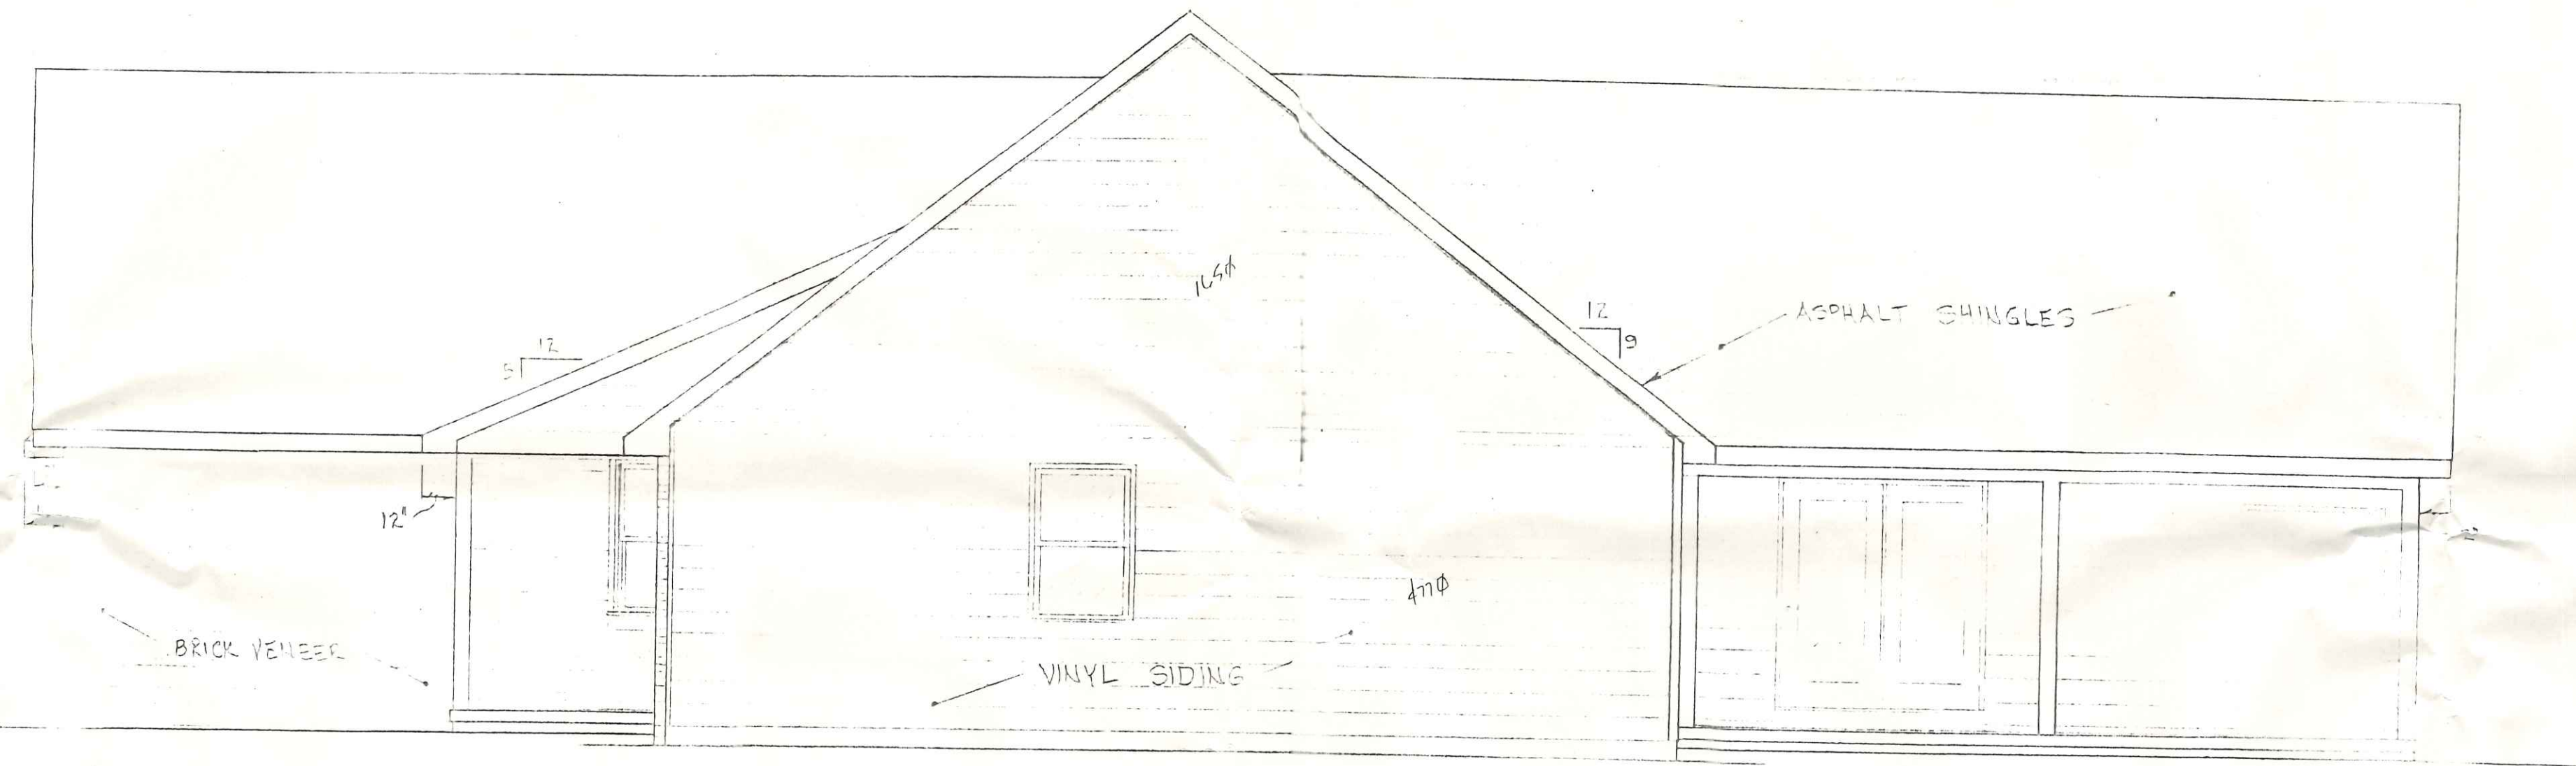

RIGHT SIDE ELEVATION

16'5" g
4'10" w
12' h

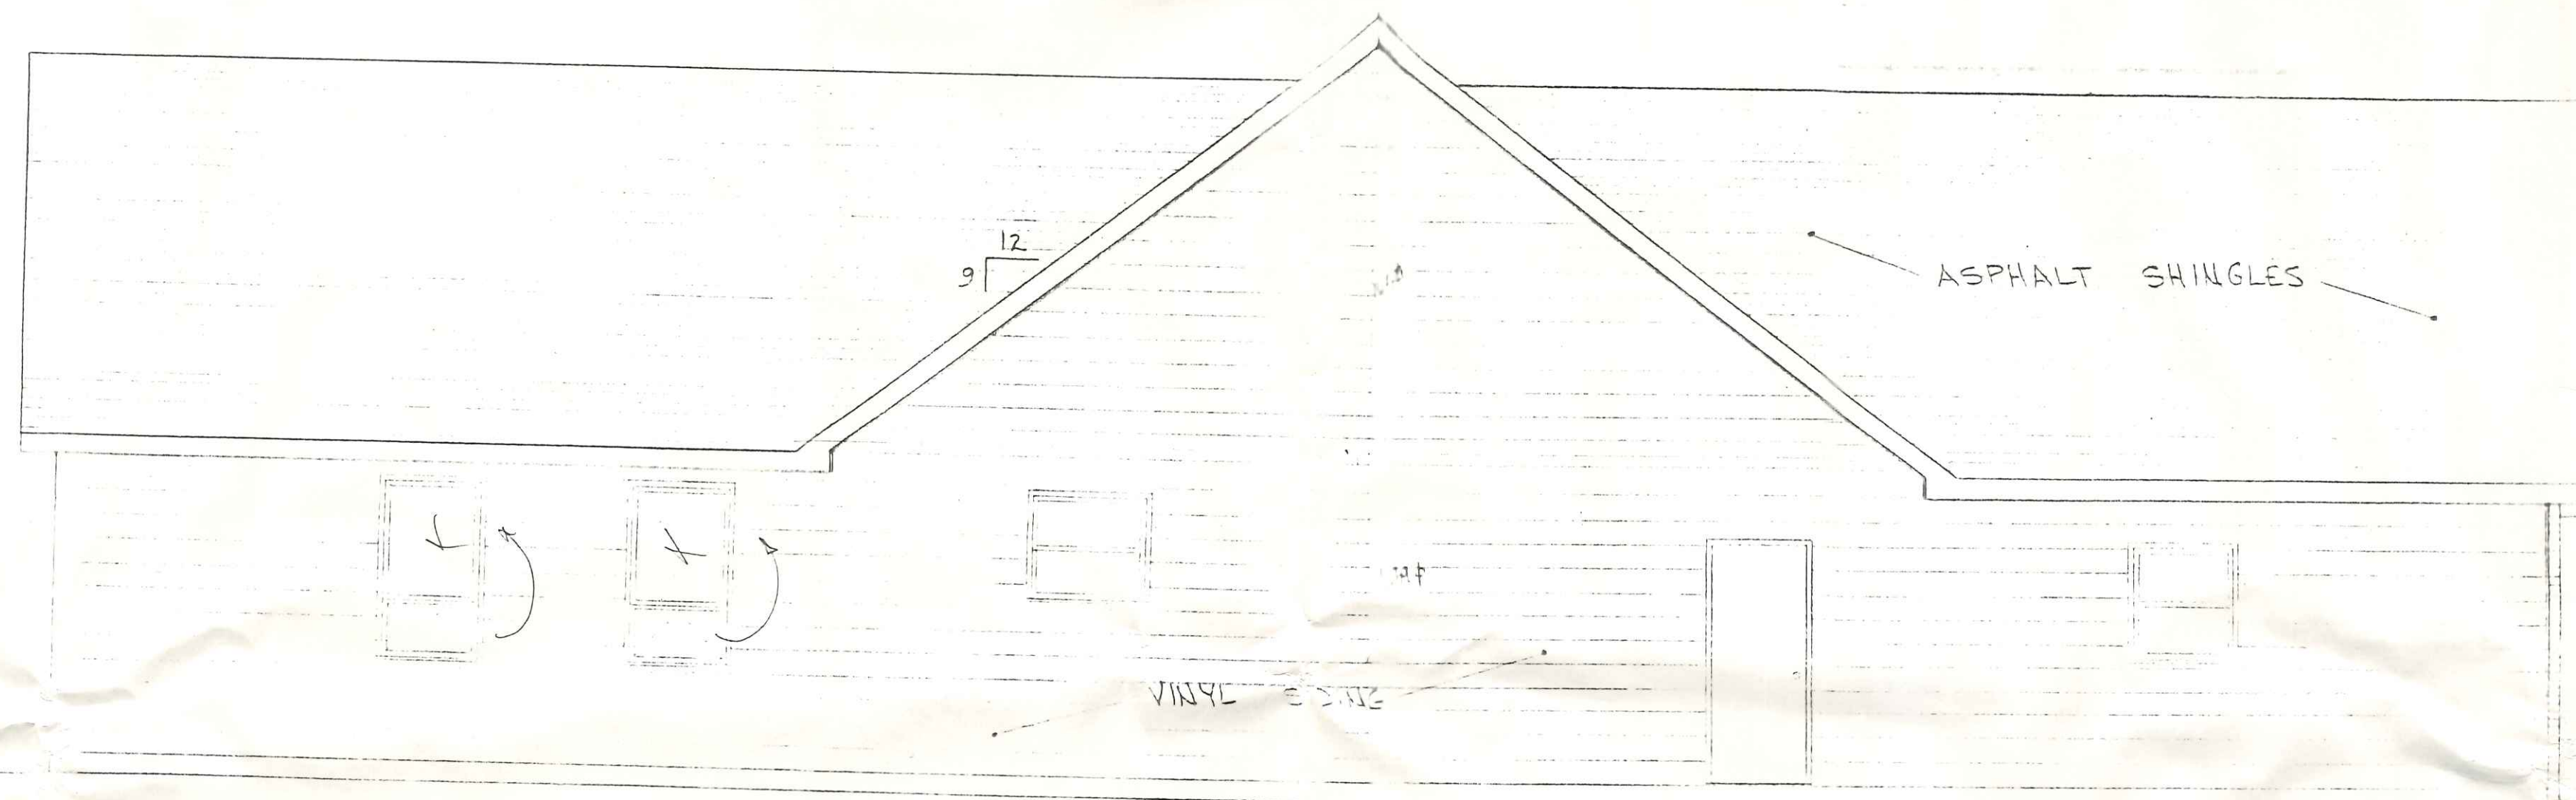


LEFT SIDE ELEVATION

12' g
9' w
12' h


40184

RESIDENCE FOR MR. & MRS. VIC LAW		NAPOLEON
WESTCHESTER AVE.		
SCALE: 1/4" = 1'-0"	APPROVED BY:	DRAWN BY: E
DATE: JUNE 31		REVISED
EXTERIOR ELEVATIONS		DRAWING NUMBER
		202

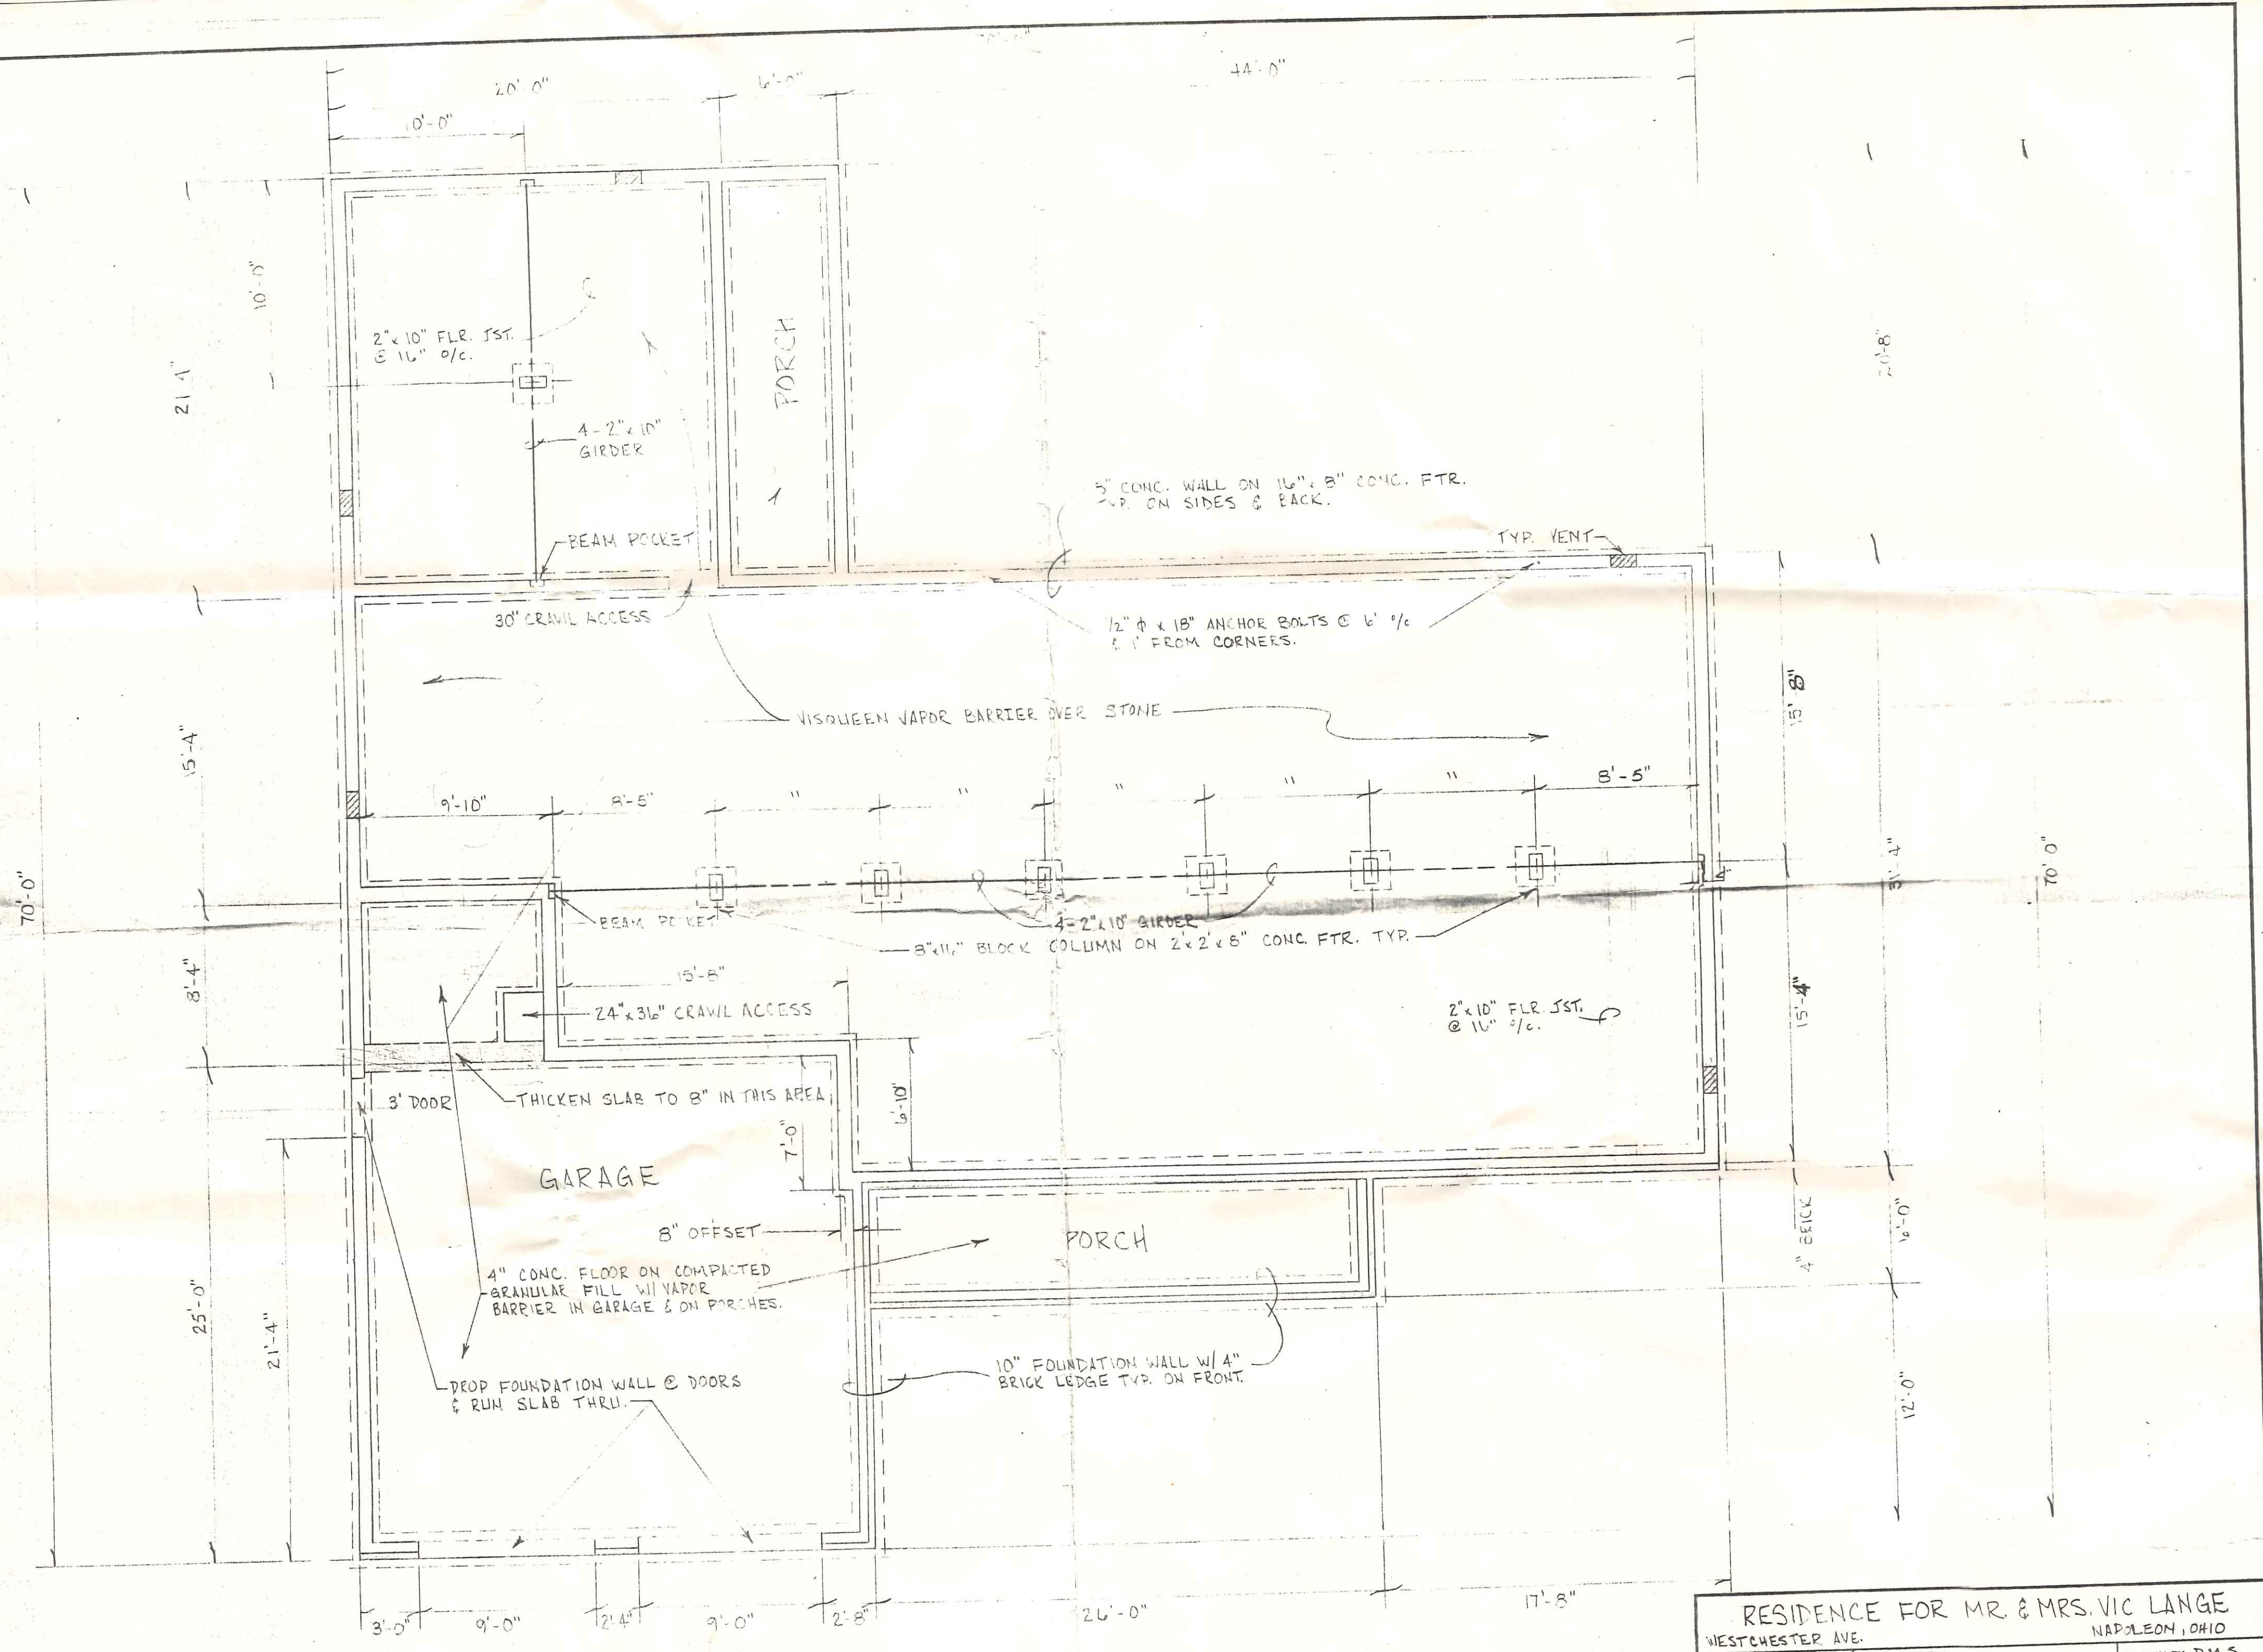

40184

RESIDENCE FOR MR. & MRS. VIC LANGE		
WESTCHESTER AVE.		NAPOLÉON, OHIO
SCALE: 3/16" = 1'-0"	APPROVED BY:	DRAWN BY: D.M.S.
DATE: JULY, 1991		REVISED
FOUNDATION		
NAPOLÉON ENGINEERING & SURVEYING, INC.		DRAWING NUMBER
P.O. BOX 72 NAPOLÉON, OHIO 43645 (419) 592-7221		

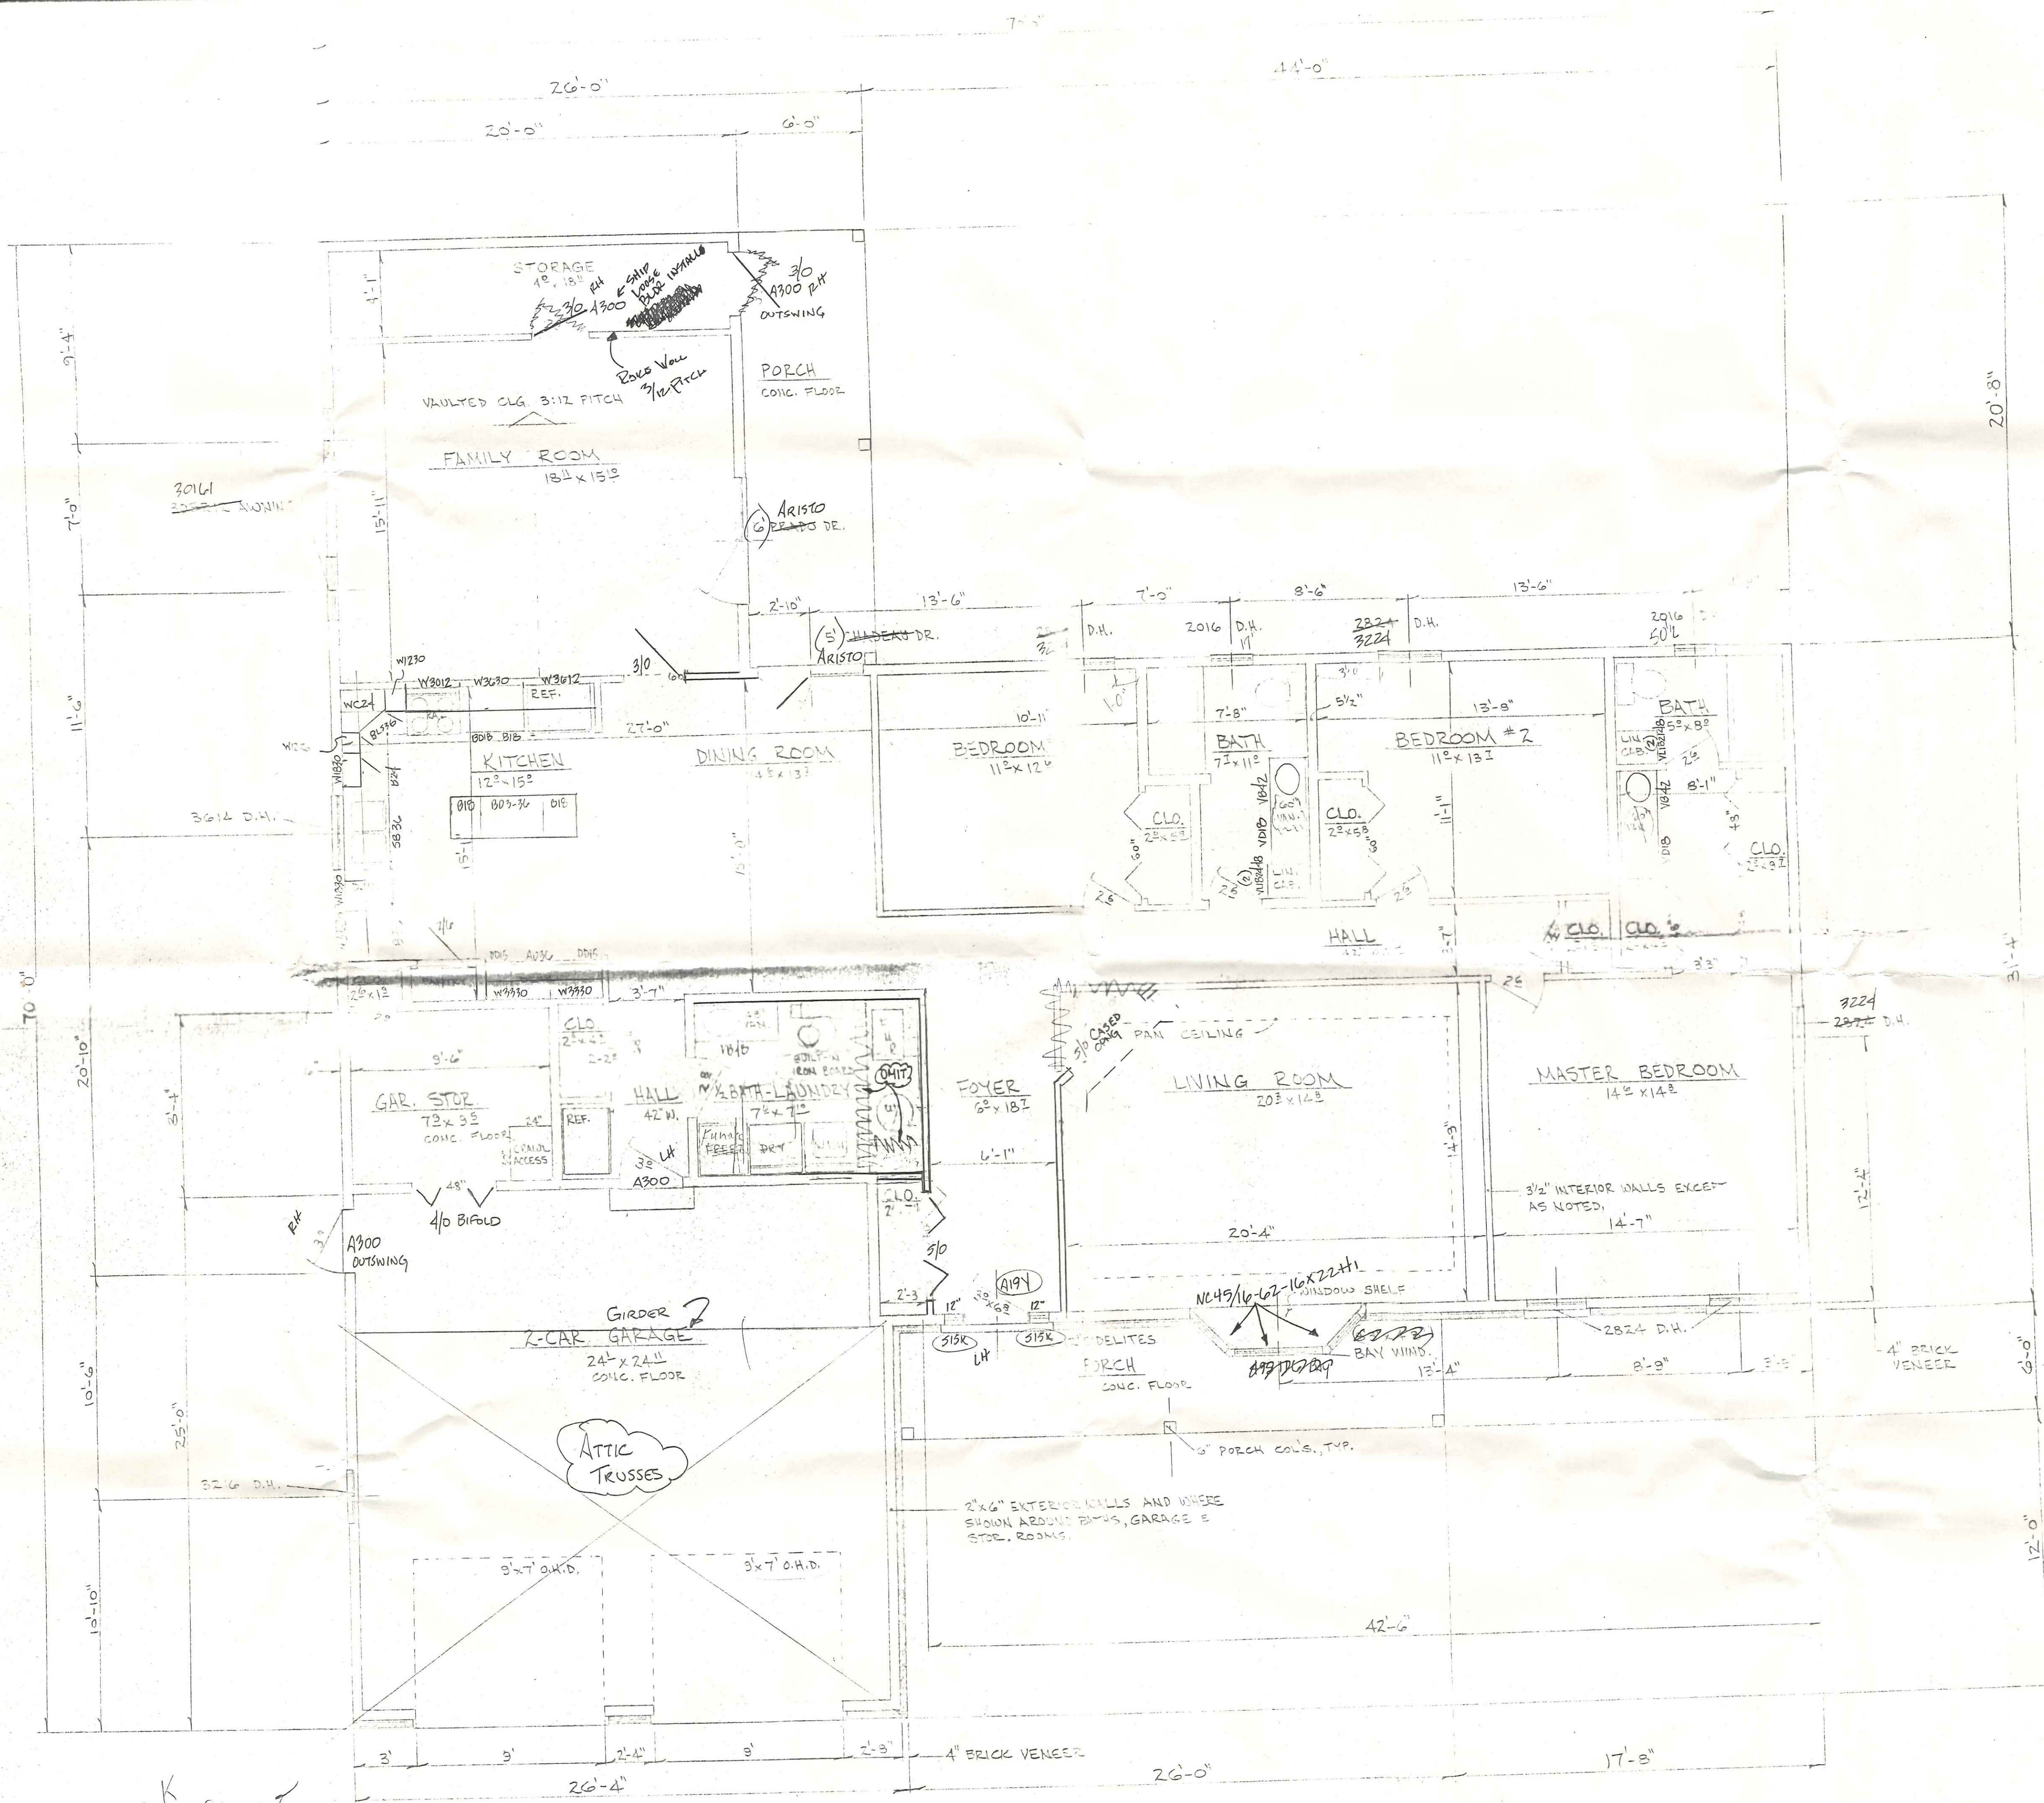

AREAS

LIVING AREA:	2351.3	SQ. FT	GROSS
PORCHES:	288.0	" "	" "
GARAGE/STDR:	755.7	" "	" "
TOTAL:	3,395.0	" "	" "

40184

OK
Vic Longo

40184

RESIDENCE FOR MR. & MRS. VIC LAN		
WESTCHESTER AVE. NAPOLEON		
SCALE: 1/4" = 1'-0"	APPROVED BY:	DRAWN BY: F.
DATE: JUNE-91		REVISED:
FLOOR PLAN		DRAWING NO. 3 OF 3