



LOT # 40
GERKEN - HOEFFEL
THIRD ADDITION

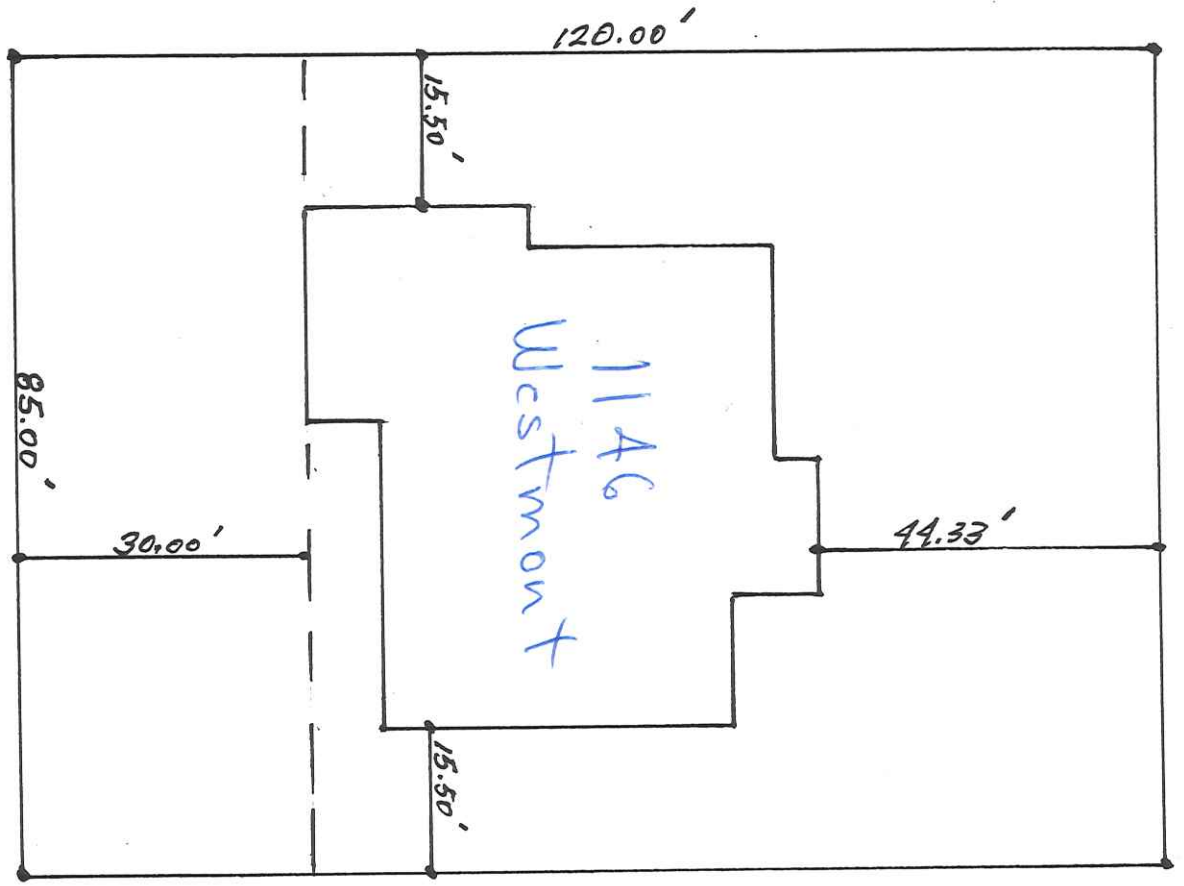

WESTMONT AVE.


PLOT PLAN
1" = 20'-0"

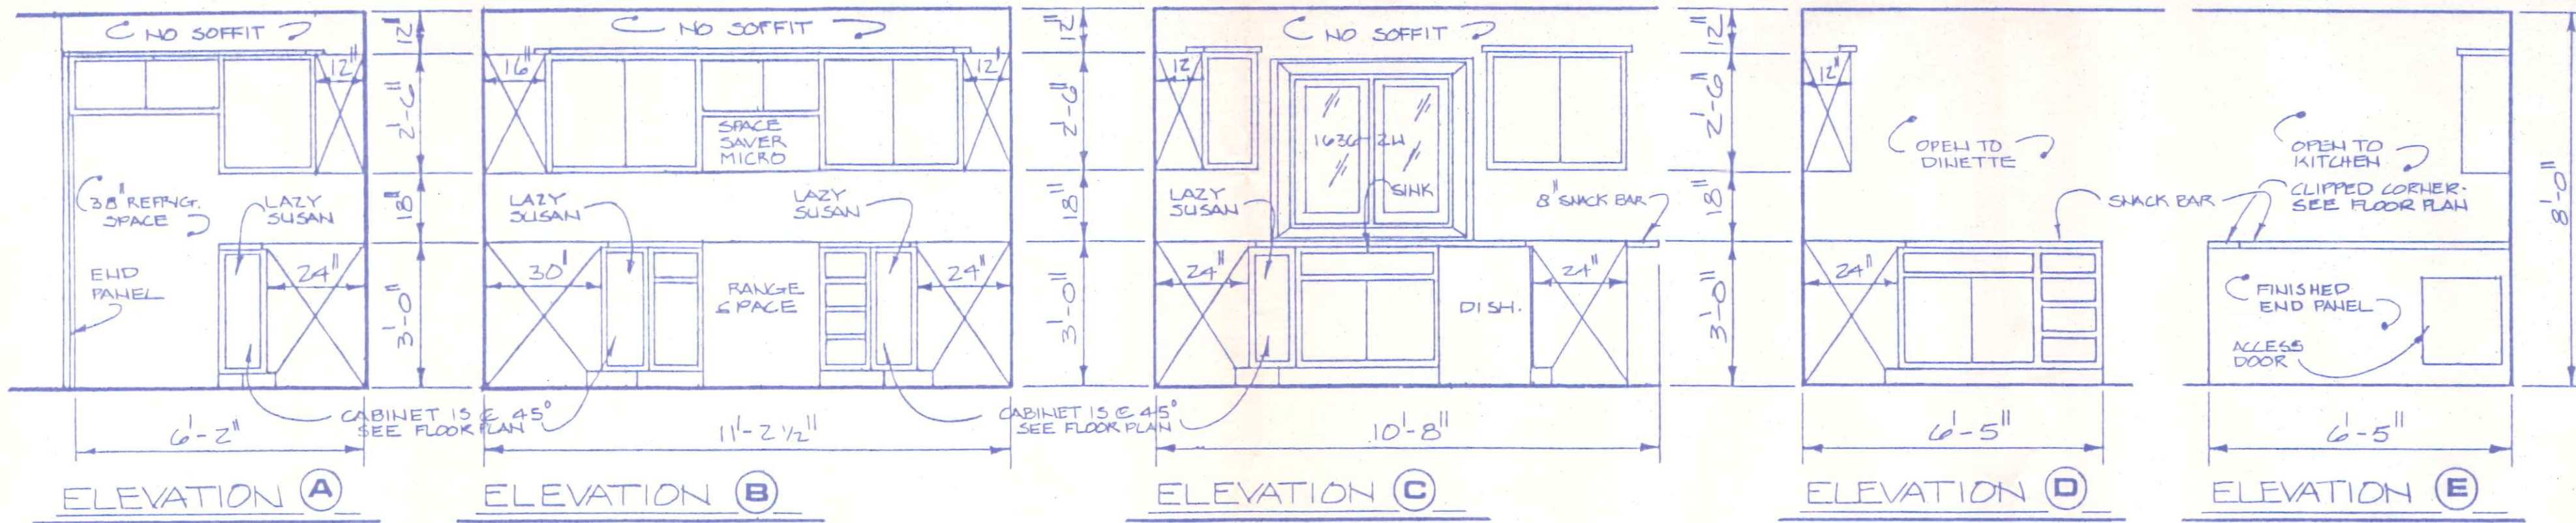

KITCHEN CABINET ELEVATIONS

SCALE: 3/8" = 1'-0"

NOTE: ALL CABINETS DIMENSIONED NOMINALLY. CONFIRM ALL DIMENSIONS ON JOB SITE.


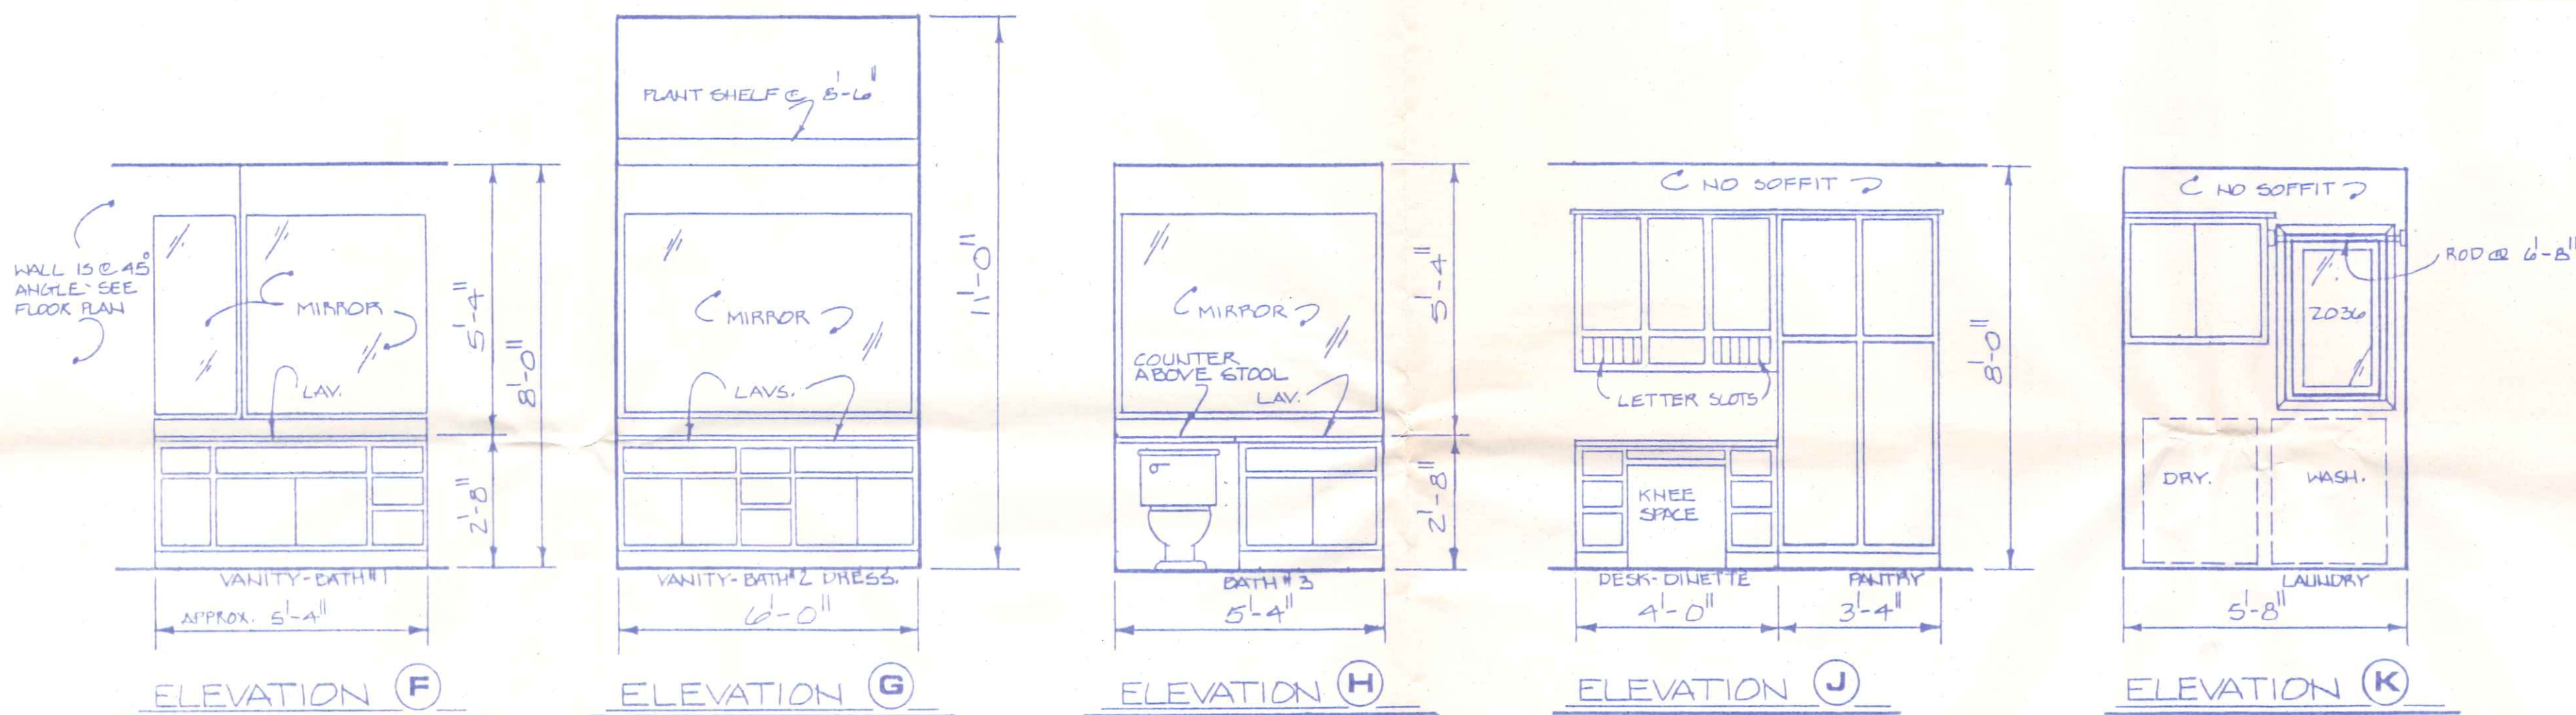


VANITY ELEVATIONS

SCALE: 3/8" = 1'-0"

MISC. ELEVATIONS

SCALE: 3/8" = 1'-0"

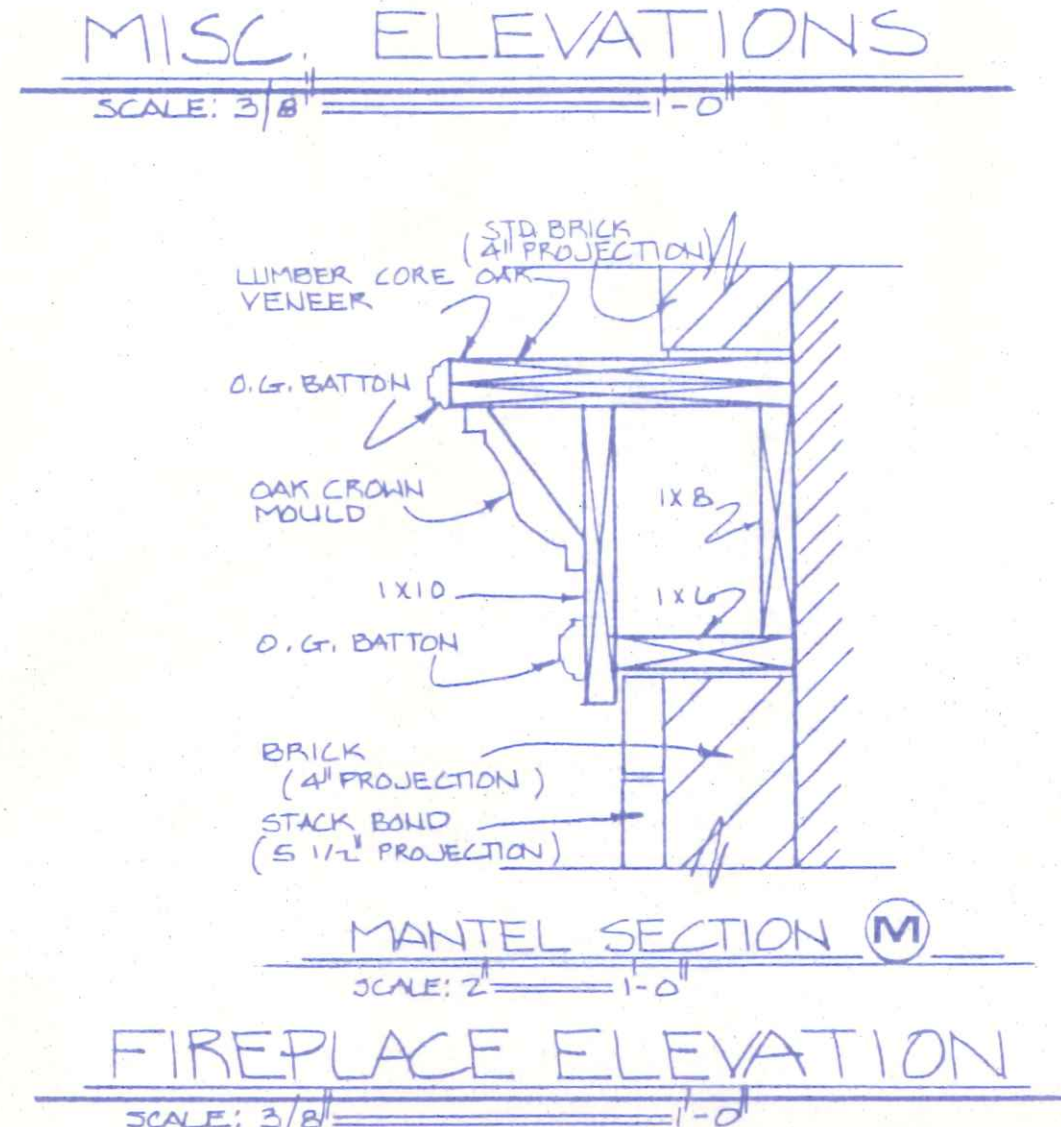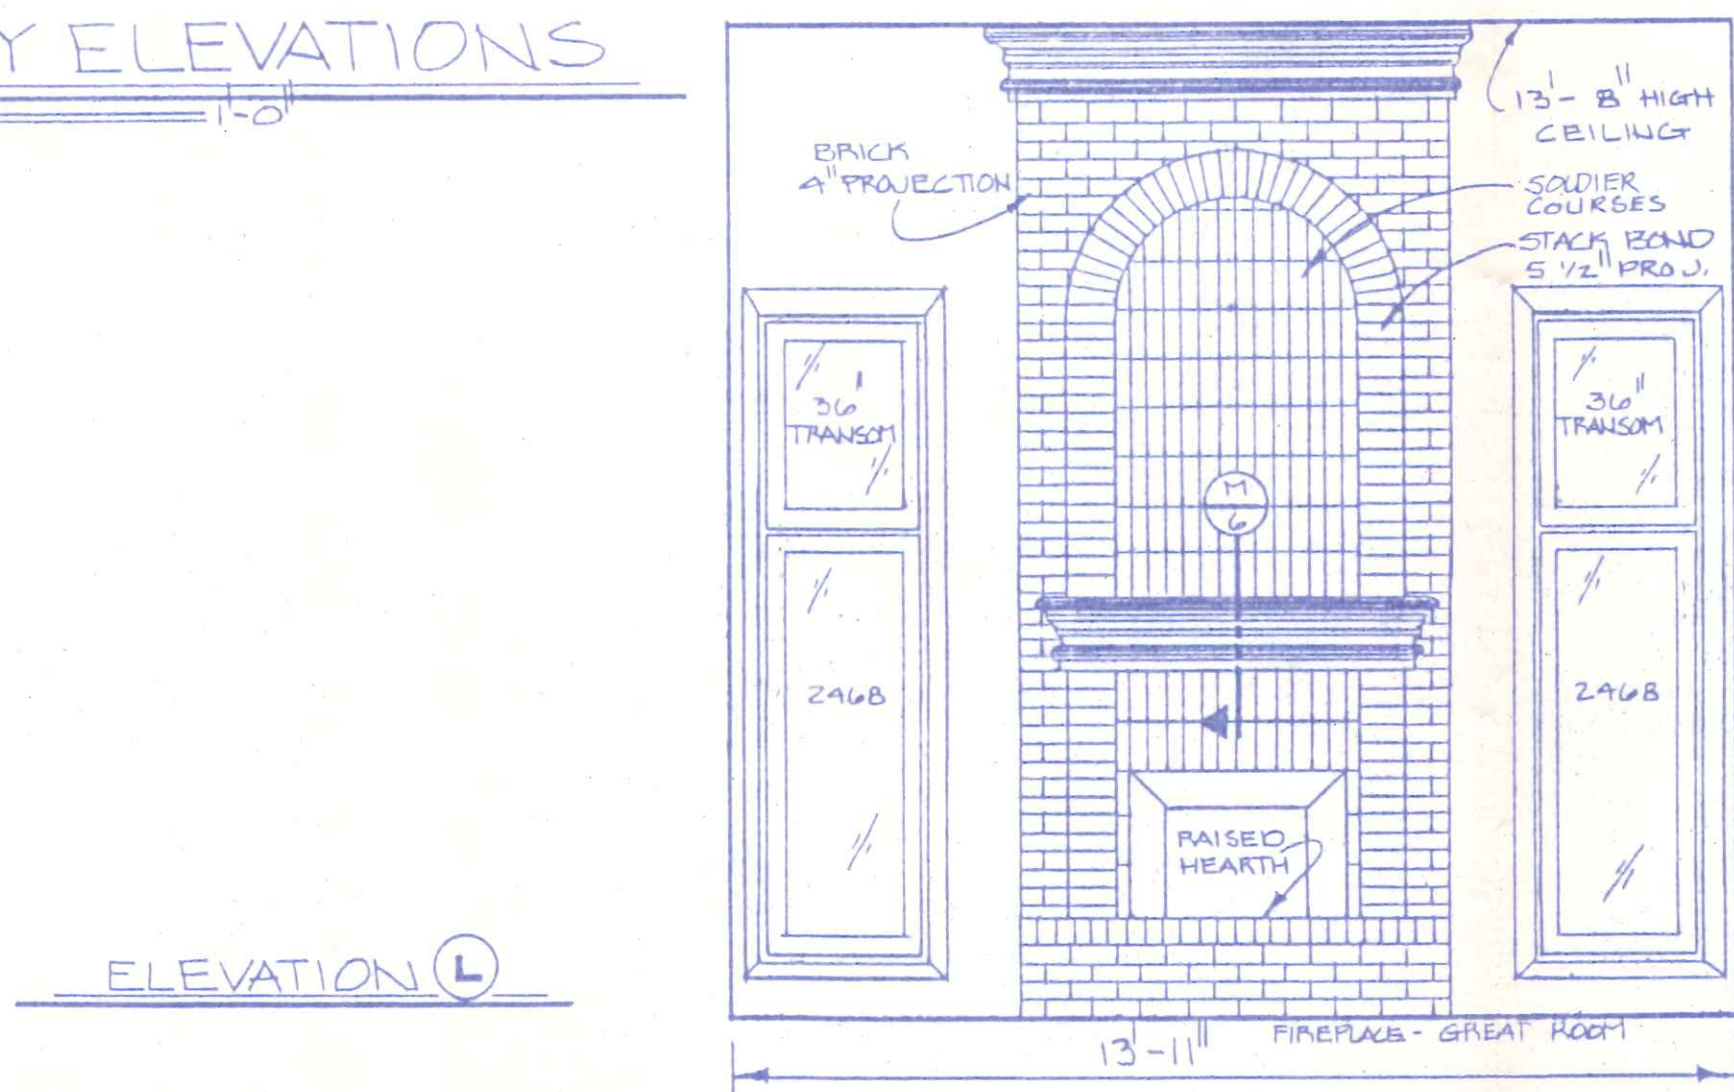

FIREPLACE ELEVATION

SCALE: 3/8" = 1'-0"

DESIGNER'S NOTE: THE ARCHITECT OR ENGINEER HAS CONDUCTED VISUAL VERIFICATION OF THESE PLANS AND HAS CONFIRMED THAT THE INFORMATION PROVIDED IS ACCURATE. THE ARCHITECT OR ENGINEER HAS NOT CONDUCTED A VISUAL VERIFICATION OF THE SITE CONDITIONS. 

1990 DESIGN BASIS, INC. THE PURCHASER OF THESE PLANS IS GIVEN A LIMITED LICENSE TO REPRODUCE THESE PLANS FOR CONSTRUCTION PURPOSES ONLY. ANY FURTHER DISTRIBUTION IS STRICTLY PROHIBITED.


11112 John Galt Blvd. Omaha NE 68137-2384 (402) 331-9223

2236 PLAN NO. INTERIOR ELEVATIONS MISC. SECTION

6 OF 8 SHEET


SYM.	DESCRIPTION	SYM.	DESCRIPTION
	110 V. OUTLET		FLOOD LIGHT
	HALF SWITCHED 110 V. OUTLET		FLUORESCENT LIGHT
	220 V. OUTLET		TRACK LIGHT
	WEATHERPROOF 110 V. OUTLET		UNDER COUNTER LIGHT
	GROUND FAULT 110 V. OUTLET		EXHAUST FAN
	FLOOR 110 V. OUTLET		EXHAUST FAN/LIGHT COMB.
	SURFACE MOUNT LIGHT		PADDLE FAN/LIGHT FIXTURE
	RECESSED LIGHT		PADDLE FAN
	WALL MOUNT LIGHT		SMOKE DETECTOR (WALL)
	PULL CORD SURFACE MOUNT LIGHT		SMOKE DETECTOR (CEILING)
	THERMOSTAT		TWO-WAY SWITCH
	CHIMES		THREE-WAY SWITCH
	TELEPHONE		FOUR-WAY SWITCH
	HEAT LAMP		LIGHT/HEAT LAMP COMB.

NOTE: WIRE SMOKE DETECTORS IN SERIES

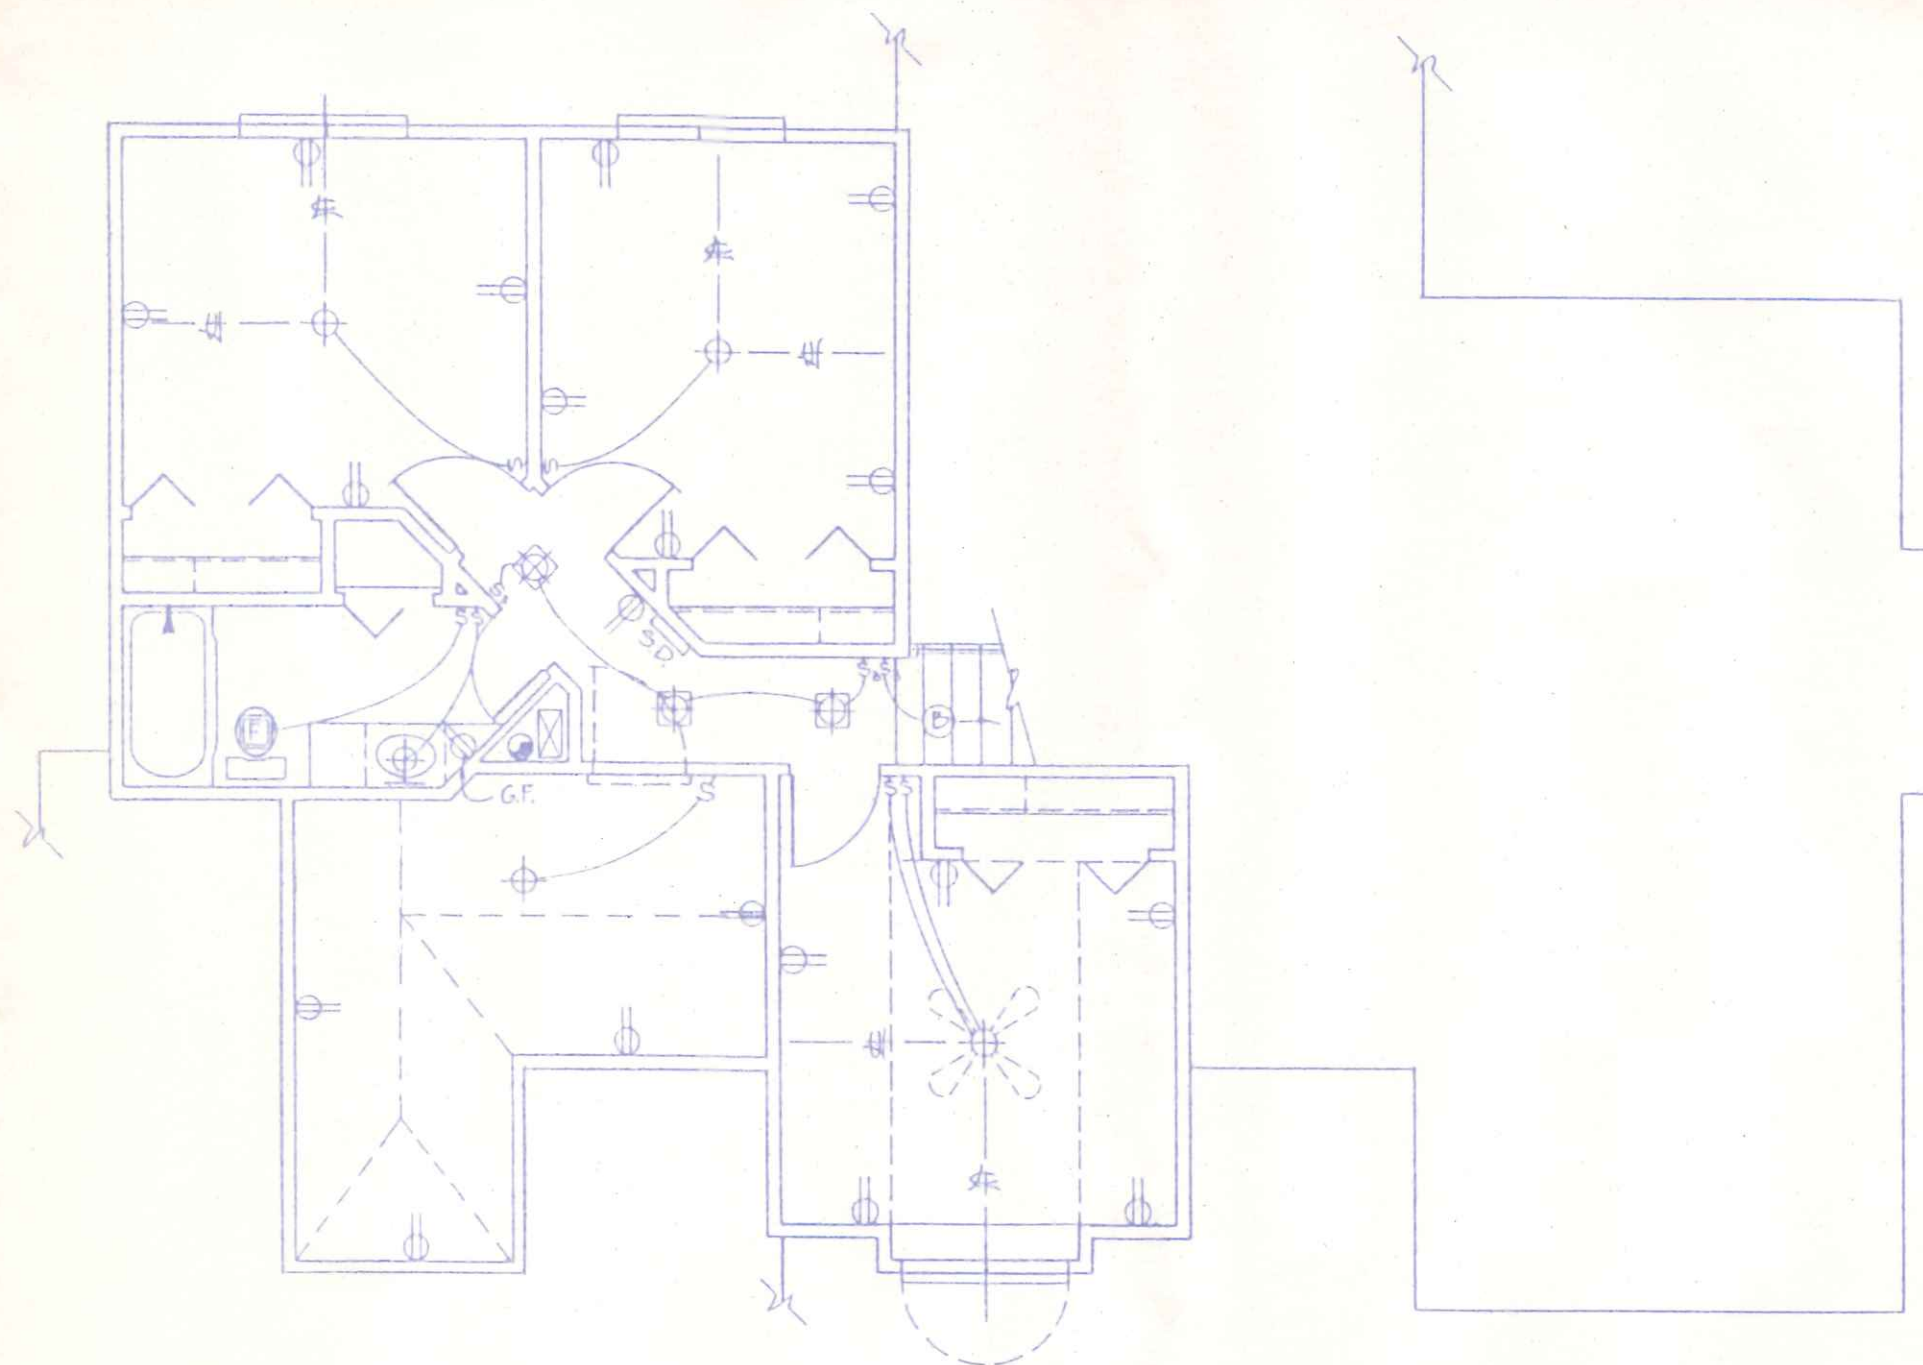


SECOND LEVEL ELECTRICAL

SCALE: 3/16" = 1'-0"

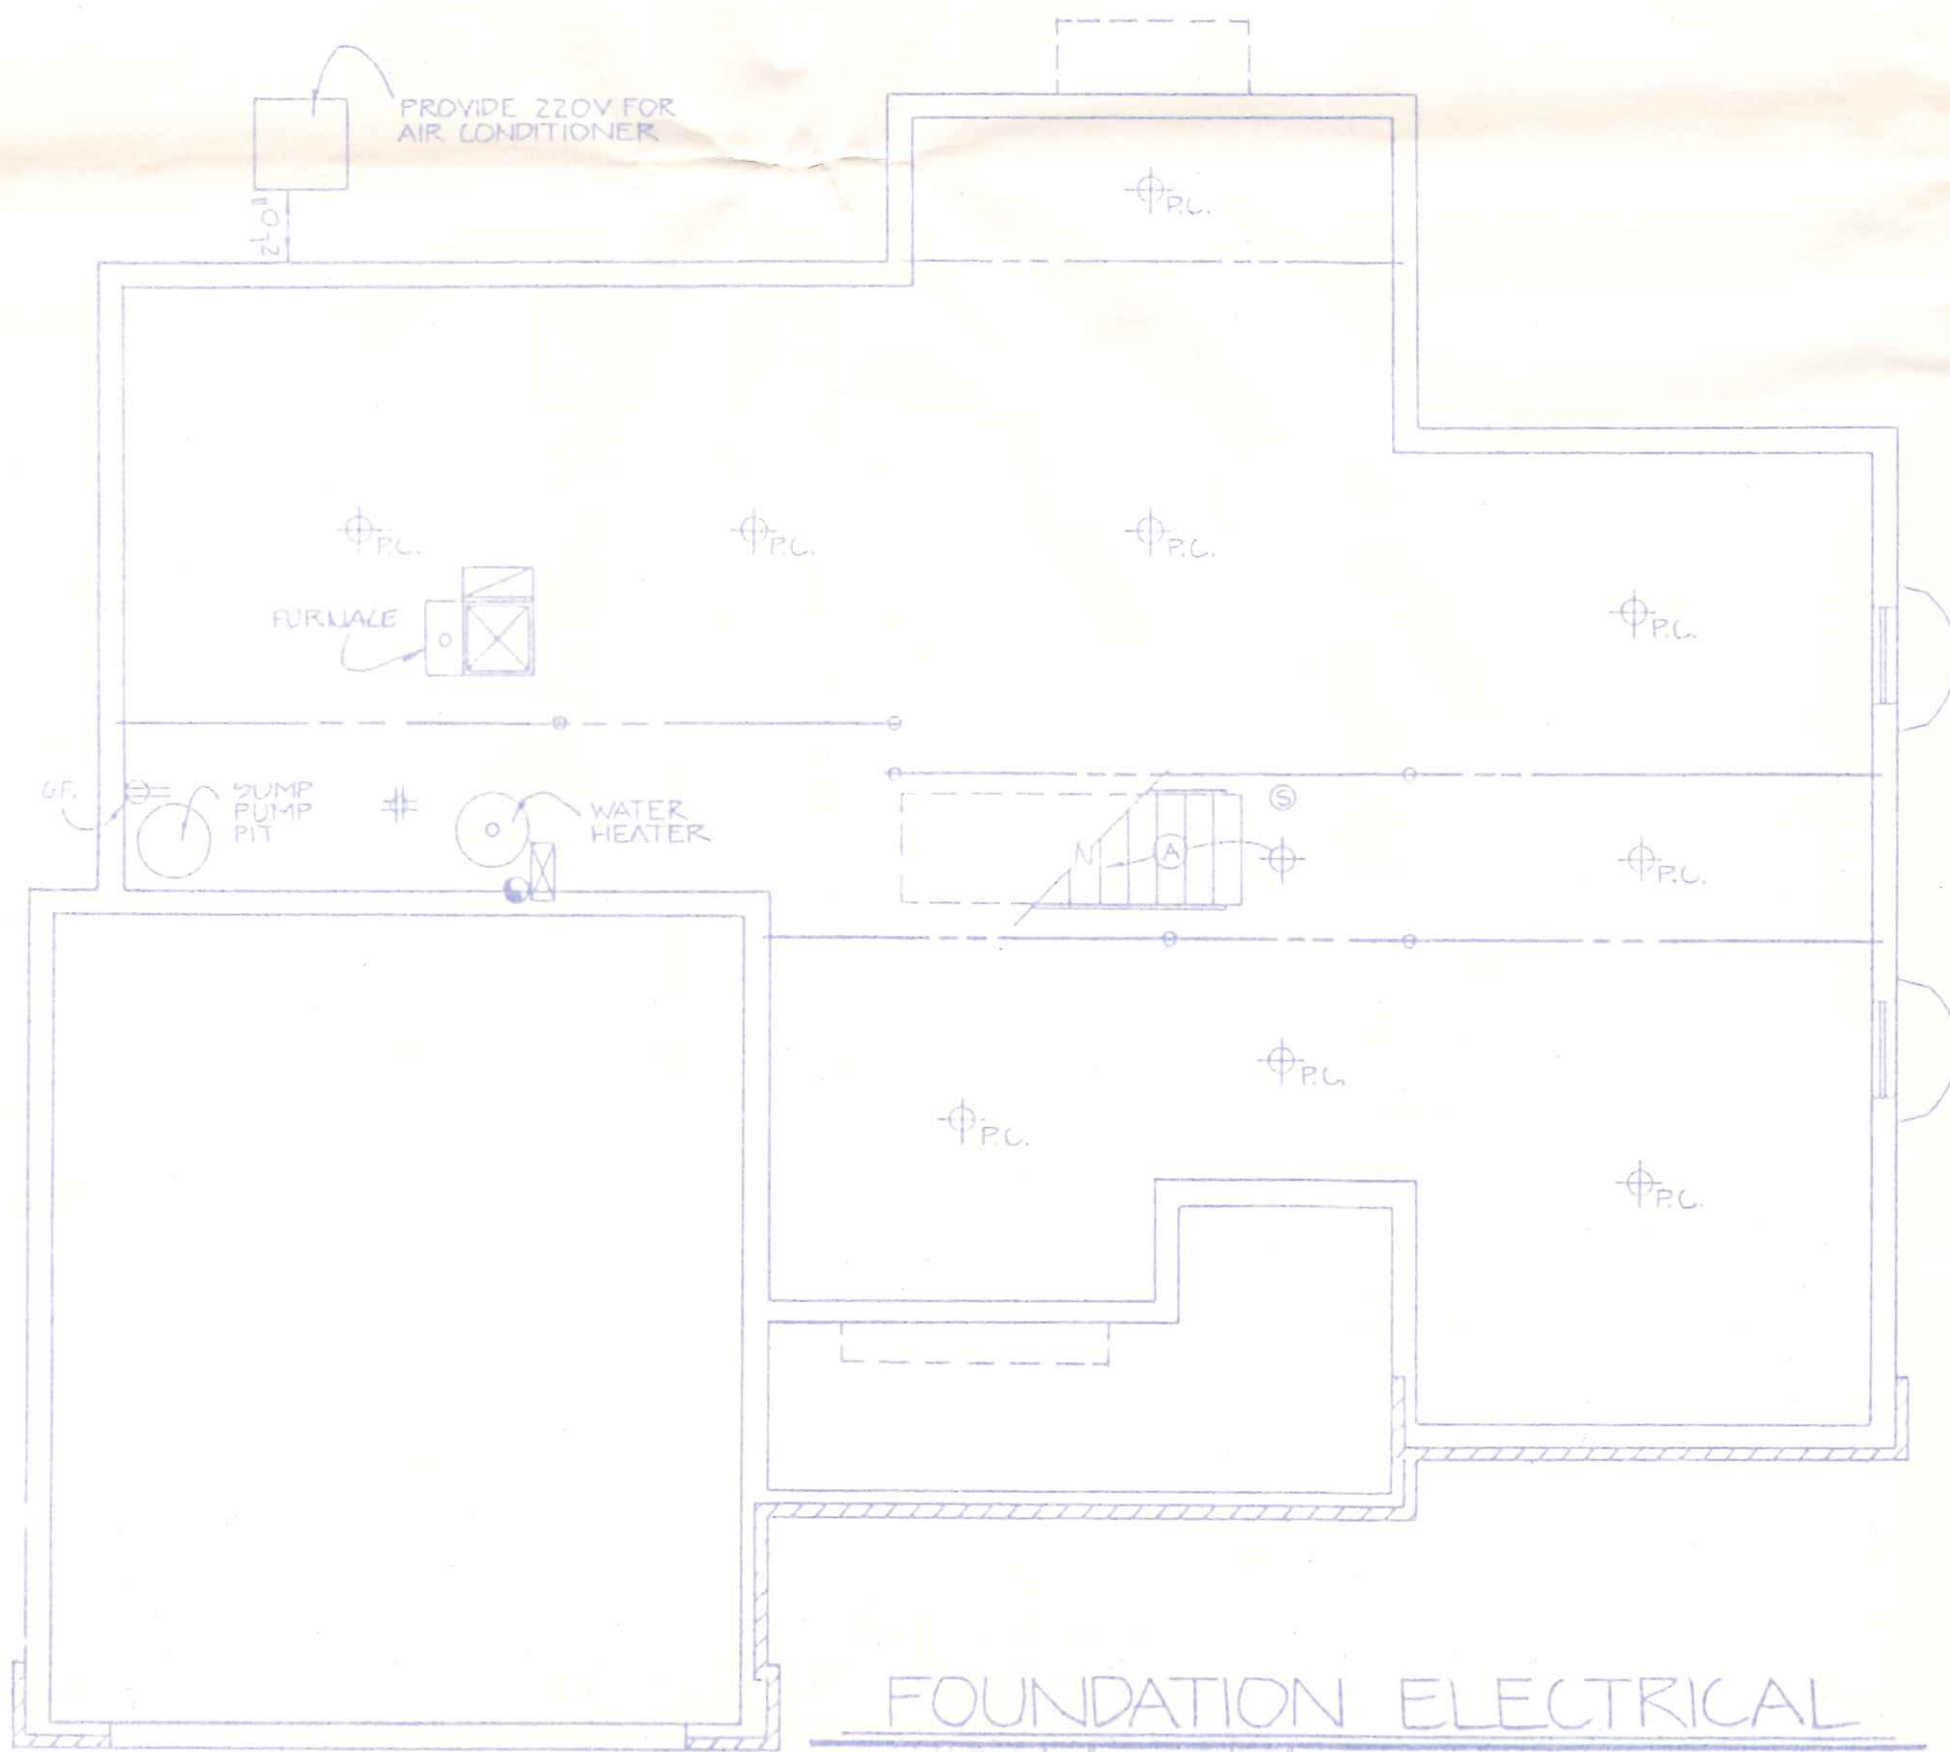

FOUNDATION ELECTRICAL

SCALE: 3/16" = 1'-0"

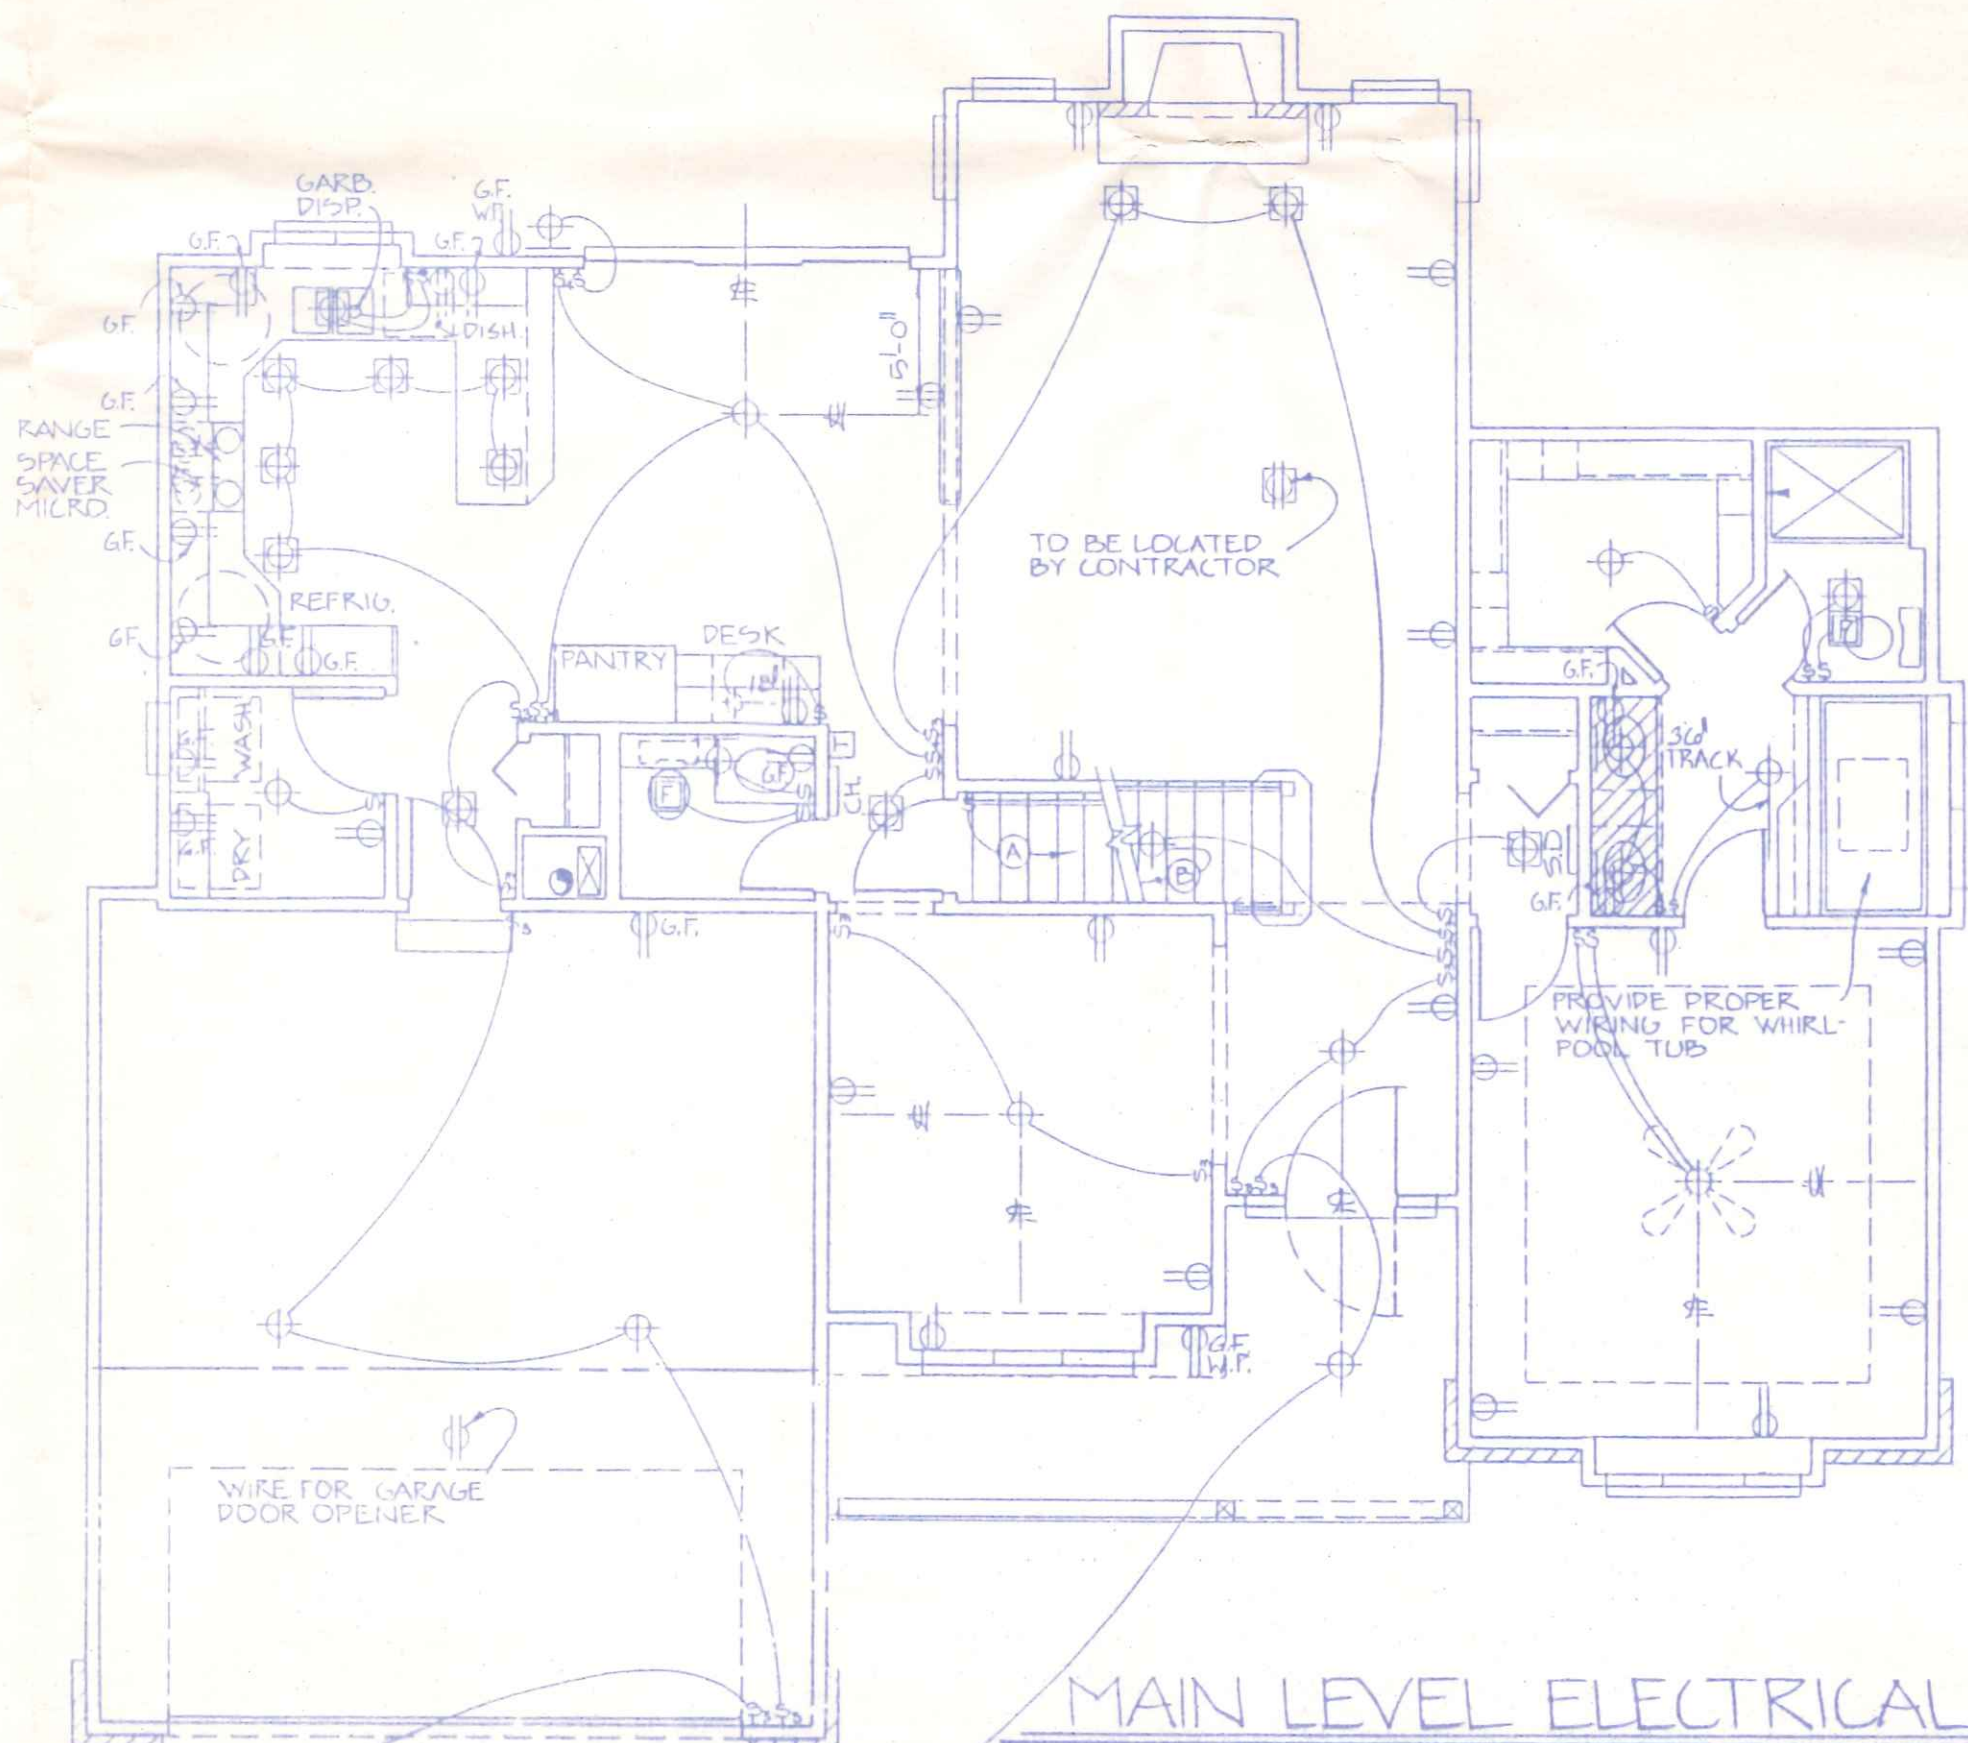

MAIN LEVEL ELECTRICAL

SCALE: 3/16" = 1'-0"

DESIGNED BY: NOT AN INDICATOR OF ENGINEER AND ARCHITECTURE
 ASSISTANCE OF A REGISTERED PROFESSIONAL ENGINEER OR ARCHITECT
 IS REQUIRED FOR THESE PLANS FOR USE IN ANY SPECIFIC SITE. CONSULT
 YOUR SPECIFIC SITE AND APPLICATION.

1990
 DESIGN BASIS, INC.
 THE PREPARED THESE PLANS IS GIVEN A LIMITED LICENSE
 TO REPRODUCE THESE PLANS FOR CONSTRUCTION PURPOSE ONLY.
 AND FURTHER DISTRIBUTION IS STRICTLY PROHIBITED.

11112 John Galt Blvd.
 Omaha NE 68137-2384
 (402) 331-9223

design basis inc.
 PLAN SERVICE

2236
 PLAN NO.
 ELECTRICAL PLANS

SHEET
 8 of 8