
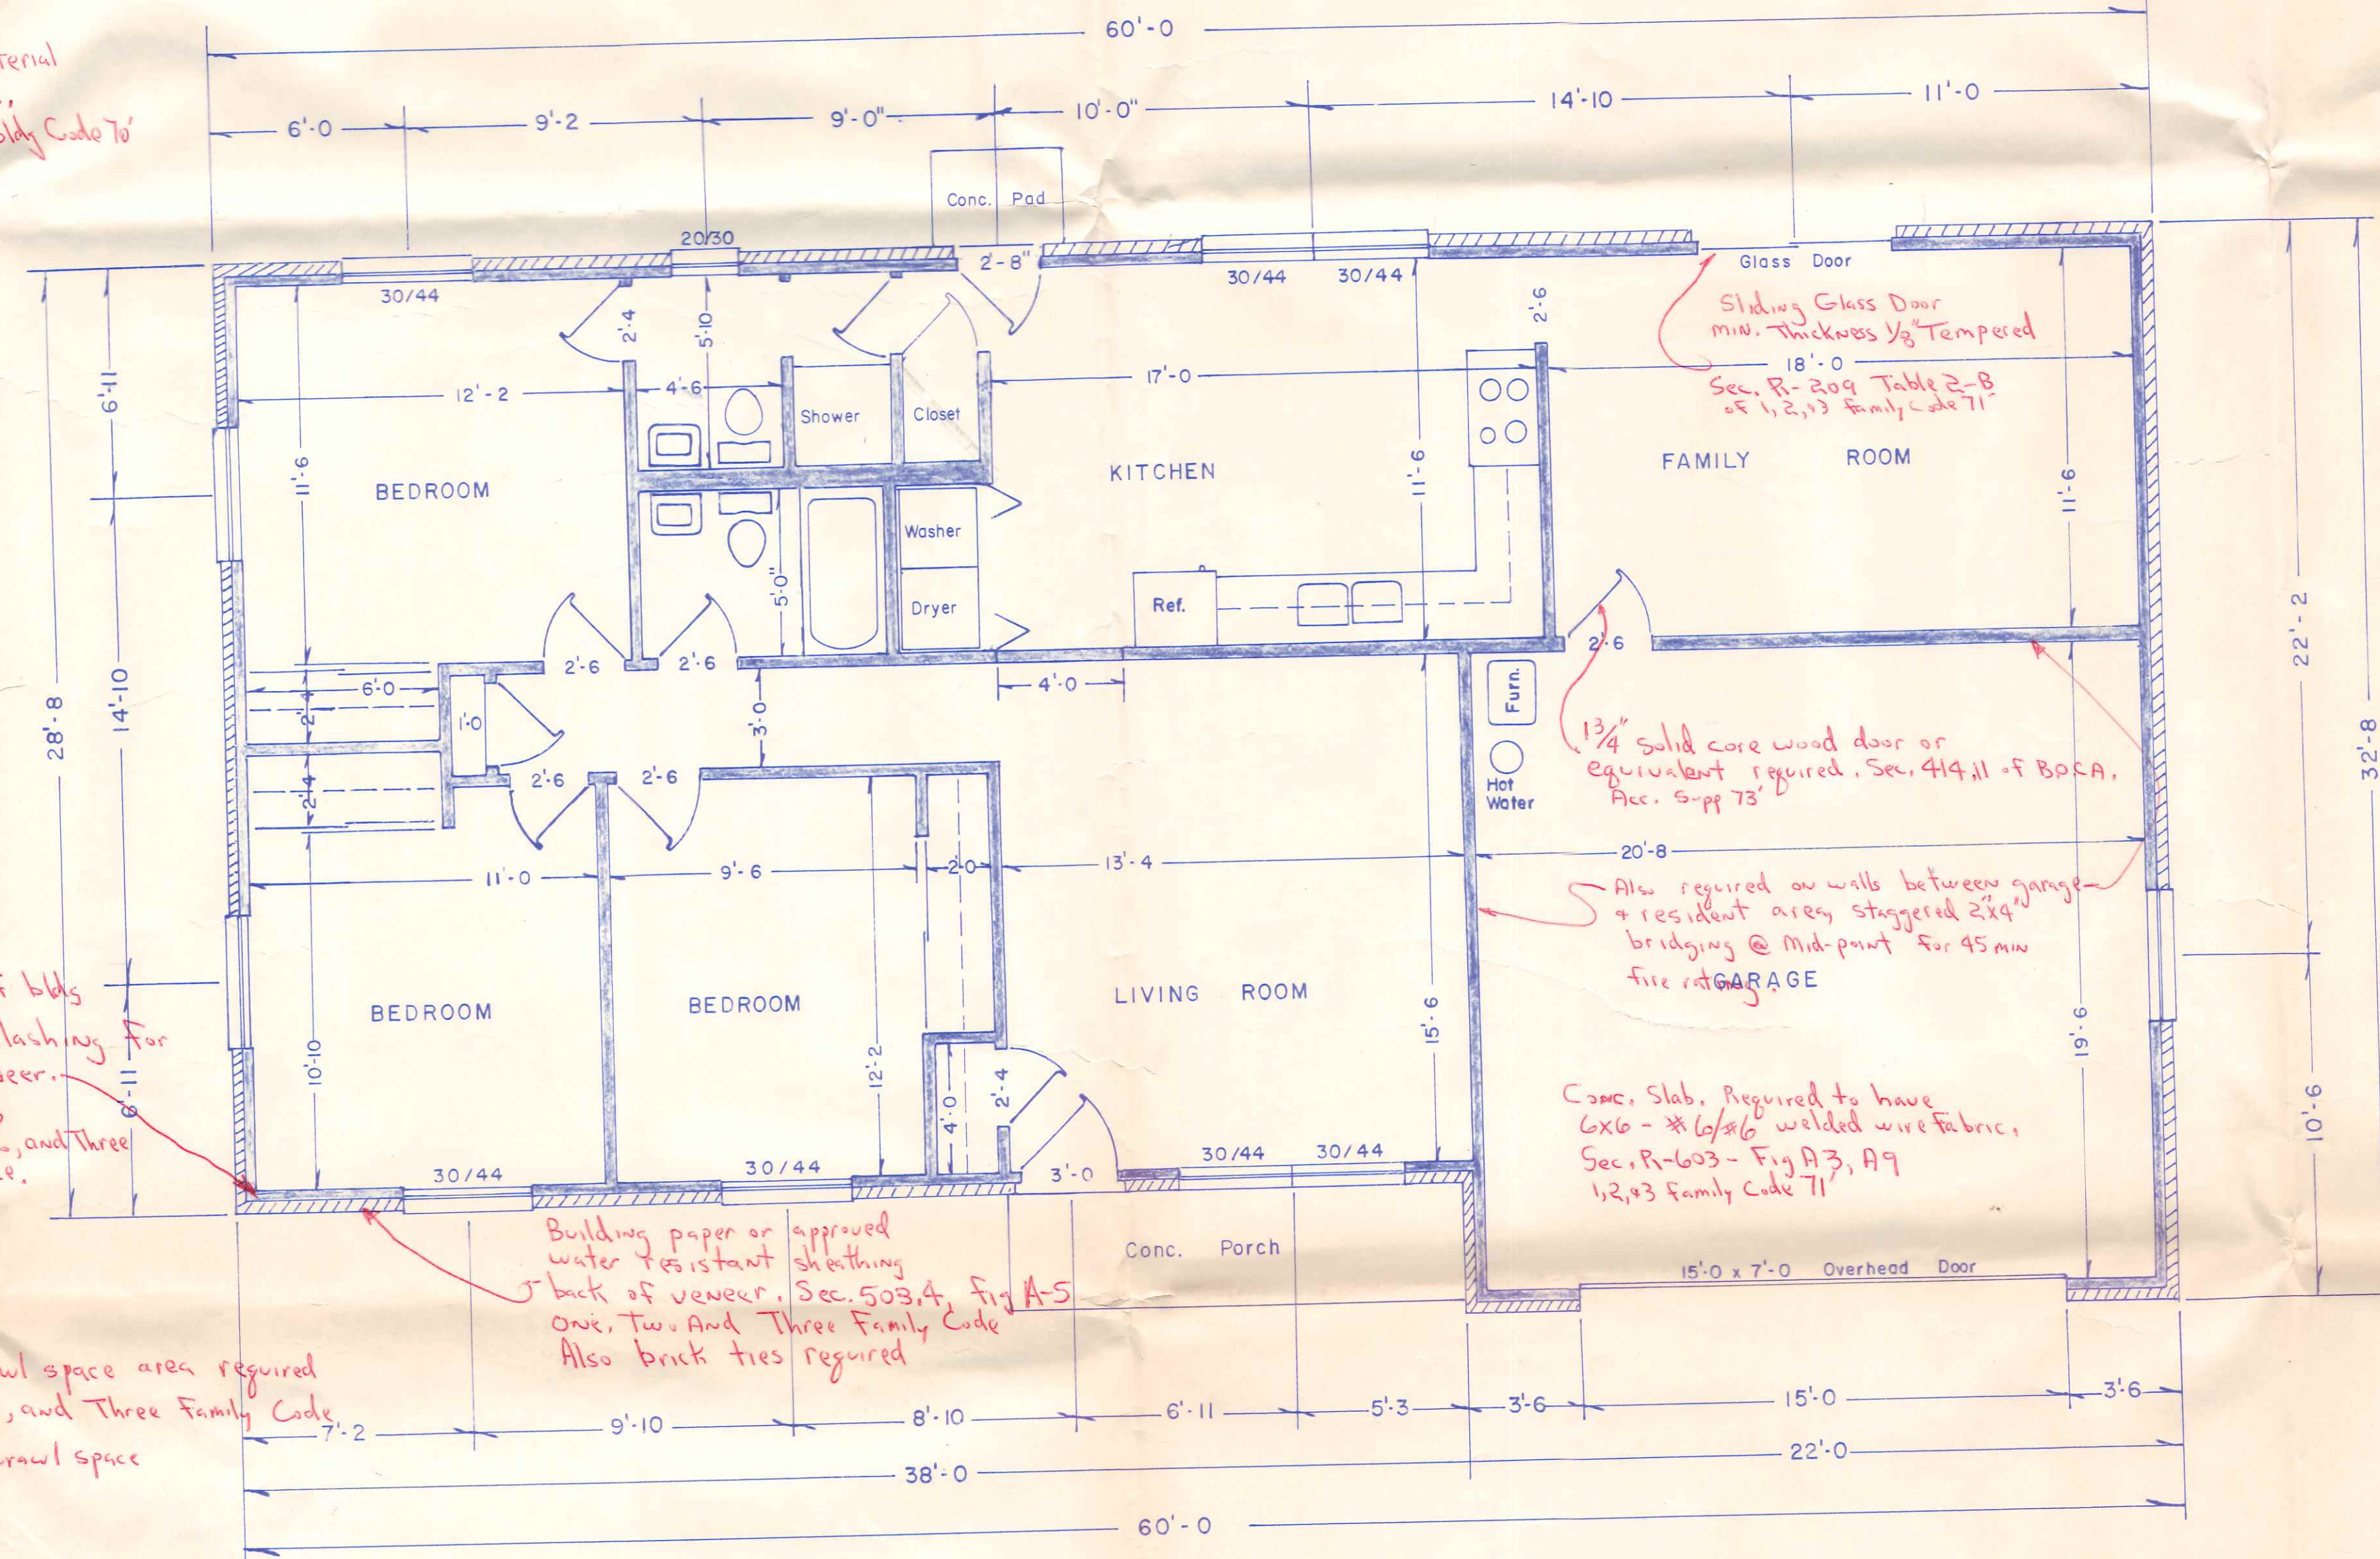



BECK'S CONSTRUCTION  
R.R. # 3  
NAPOLEON, OHIO

1668 sq. ft. GROSS AREA  
400 sq. ft. GARAGE  
1268 sq. ft. NET LIVING AREA

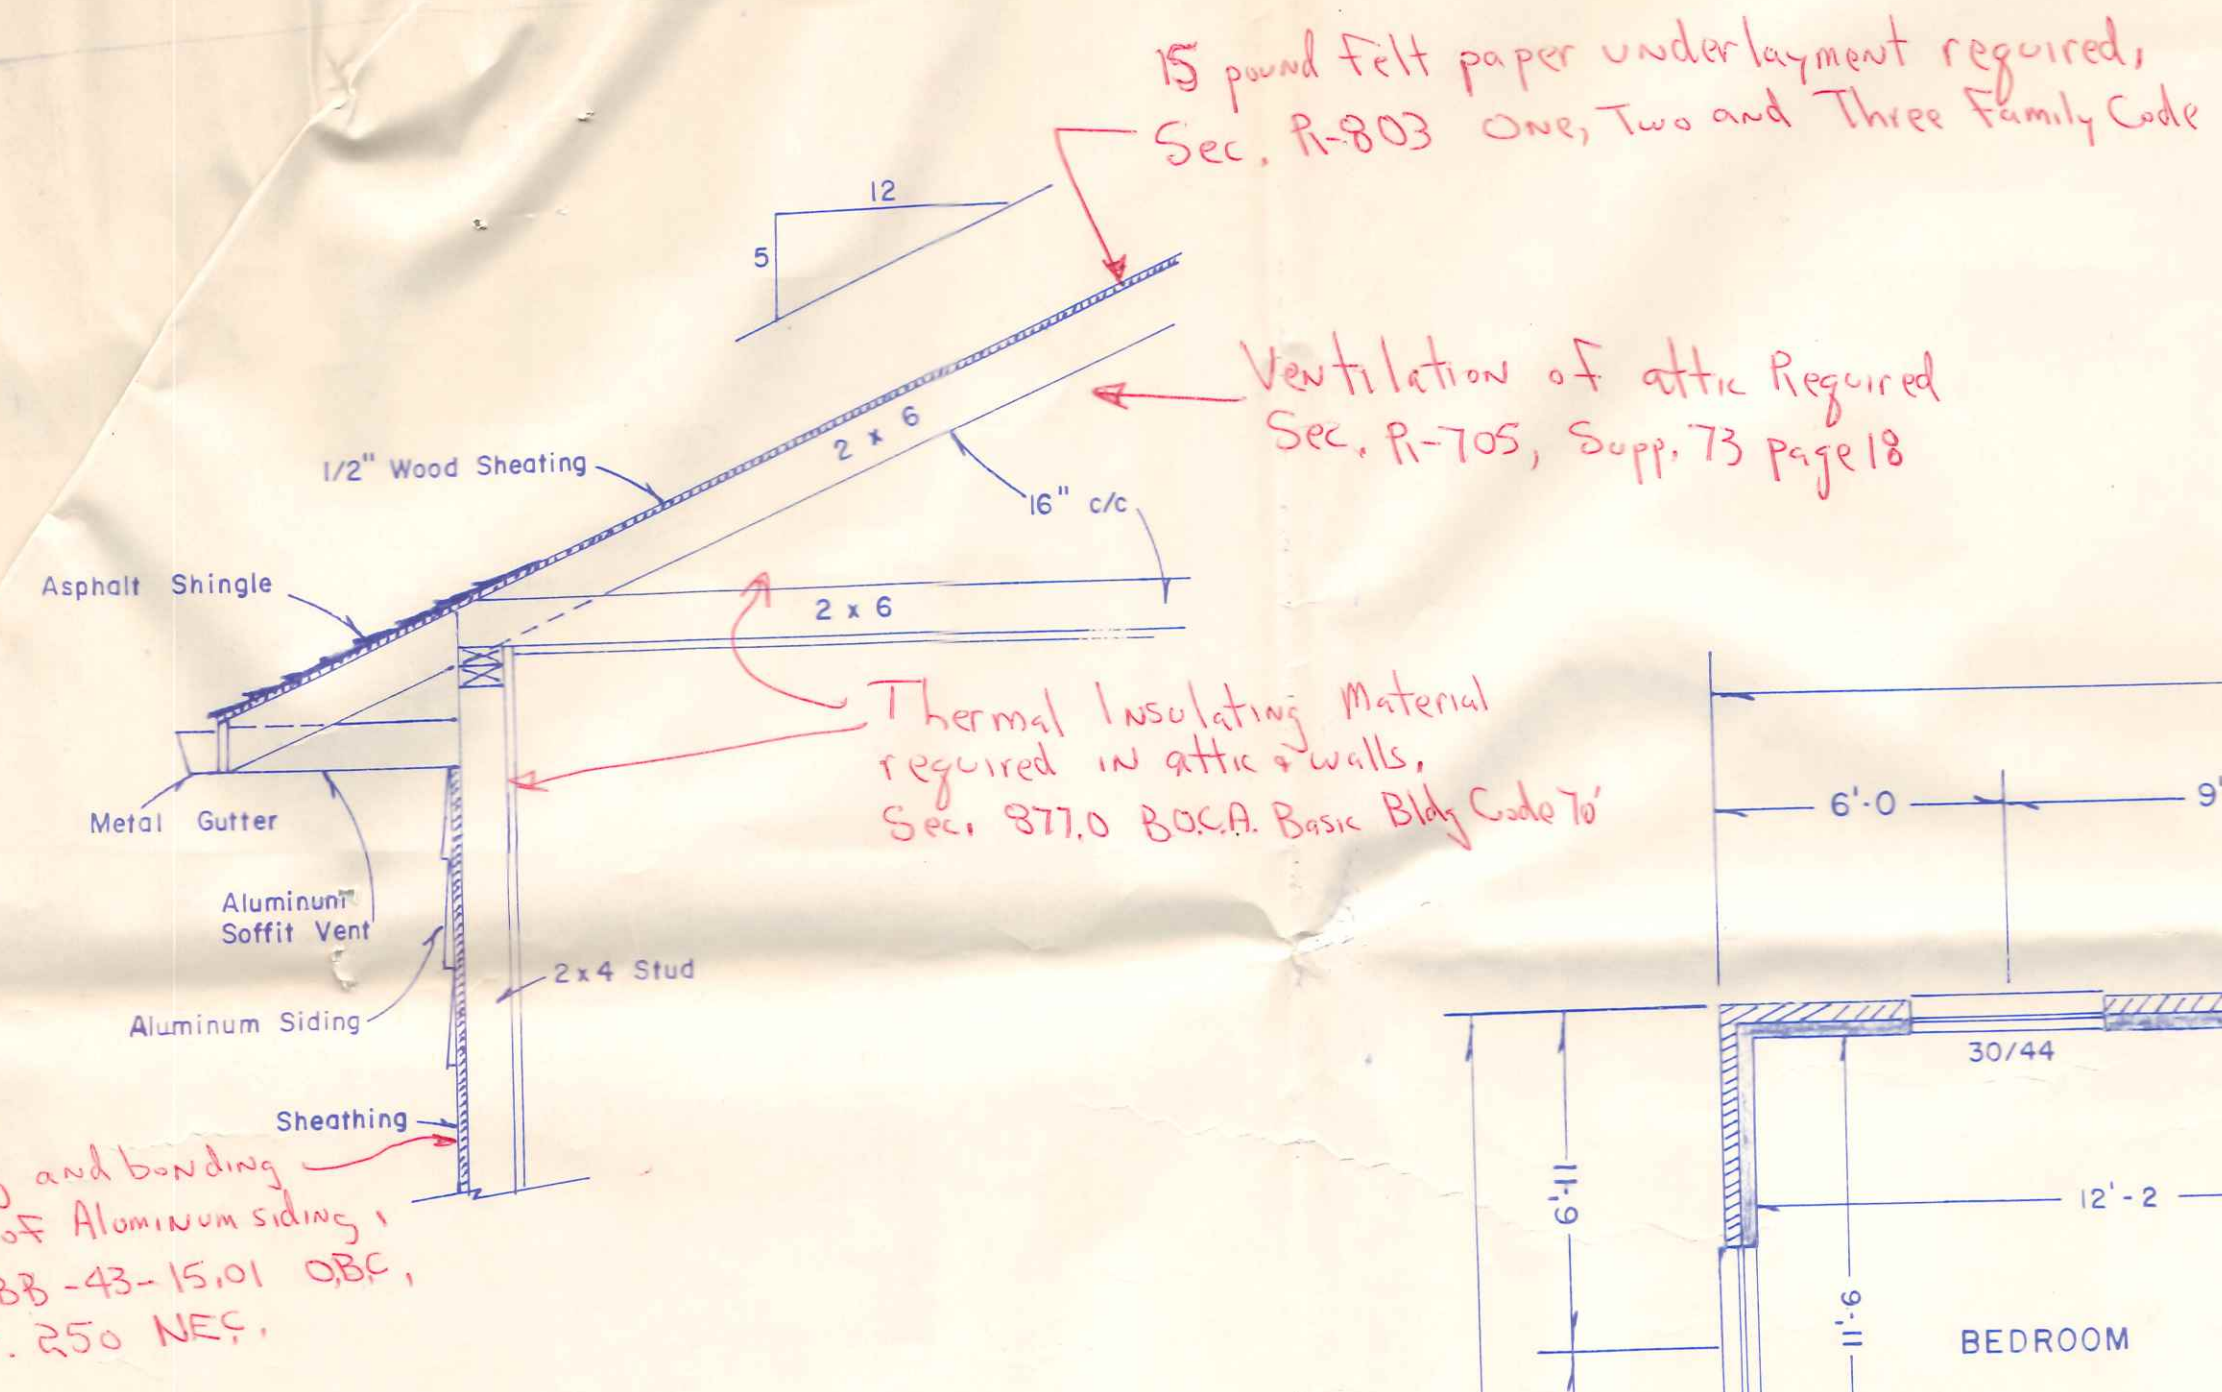

NOTE: Exterior finish brick  
Roof pitch 5" in 12"  
Roof overhang 2'-8"  
Rafter & ceiling joist 2" x 6"  
Floor joist 2" x 10"  
Subfloor 3/4" plywood  
3 1/2"-10" block on 8" x 16" footer

Required: A readily accessible attic access opening not less than 22" x 30" Sec. R-706 of 1,2,3 Family Code, Supp 73' page 19

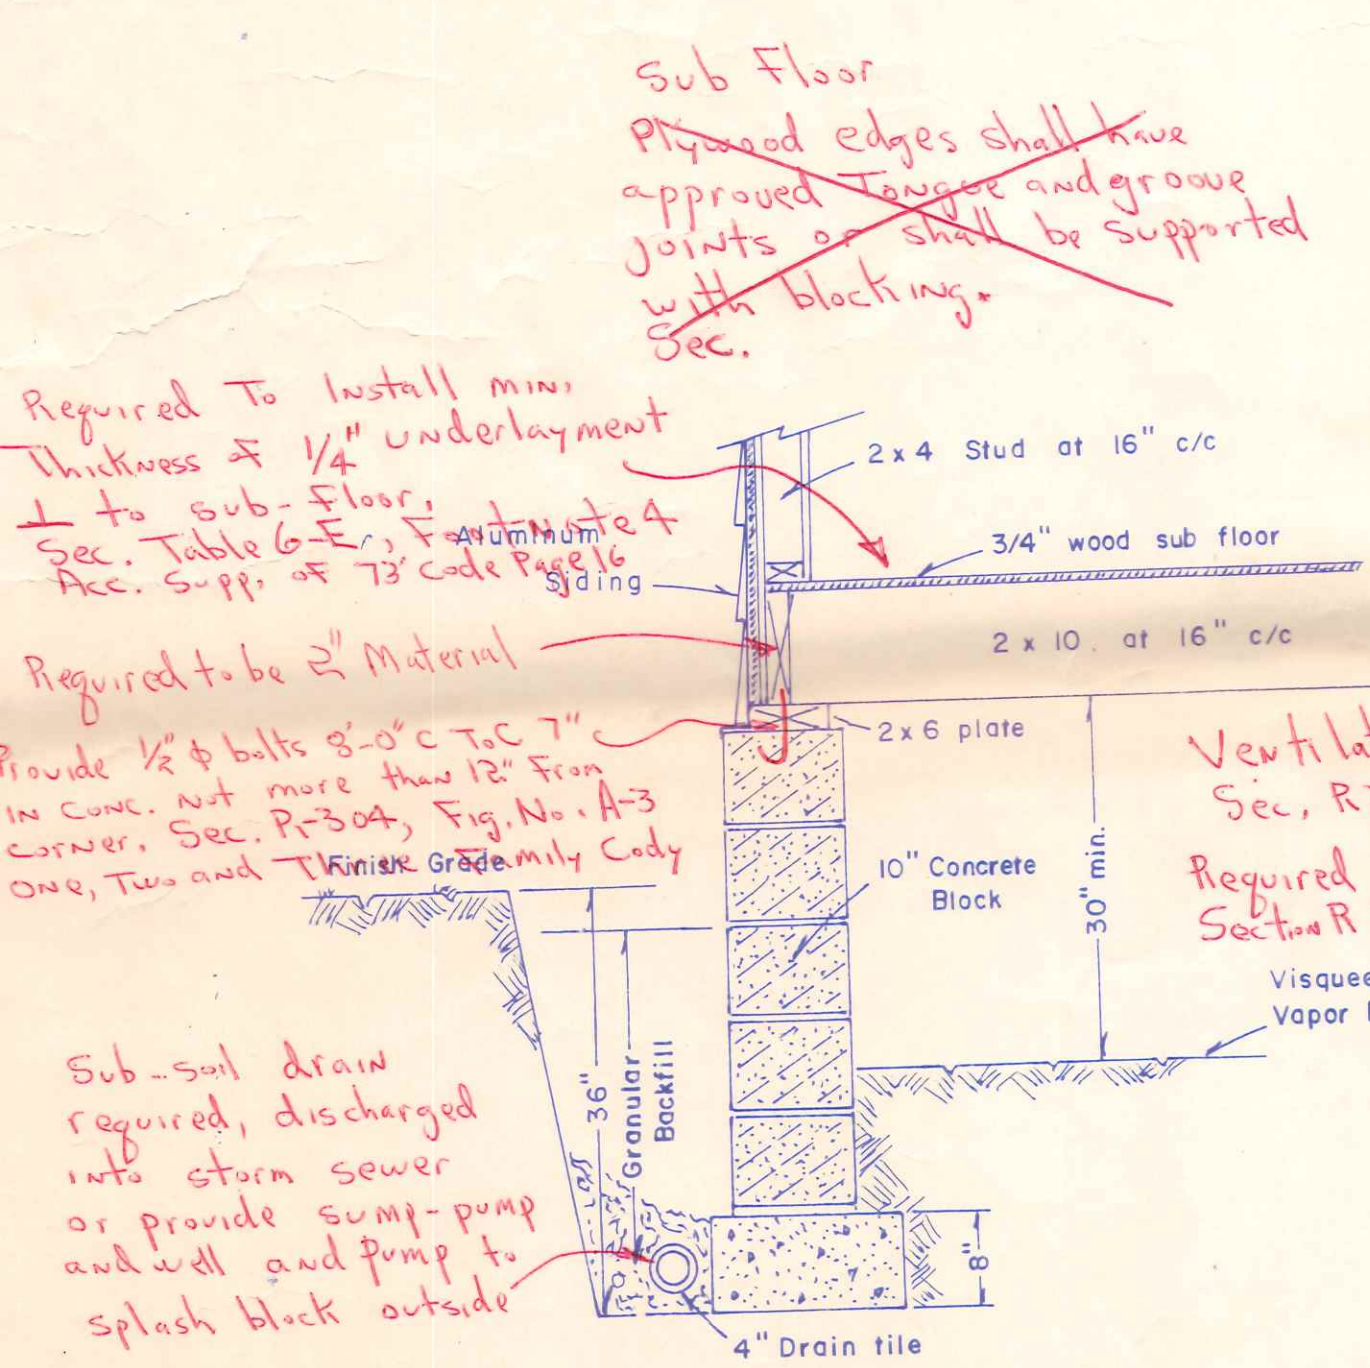

In front of bldg Provide Flashing for brick Veneer. Sec R-503 of One, Two, and Three Family Code.

Ventilation of crawl space area required Sec. R309, one, Two, and Three Family Code. Required Access To Crawl space Section R 309

FLOOR PLAN  
Scale: 1/4" = 1'

Engineering Dept.  
Plans Approved By *[Signature]* 12/14/74

W. Wetwood

