

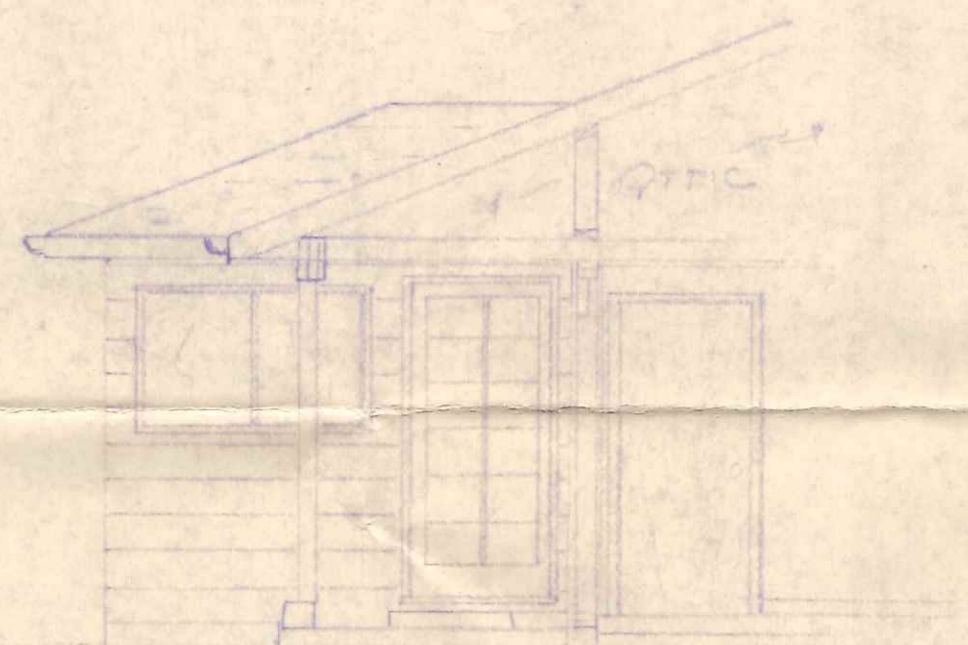



EAST ELEVATION

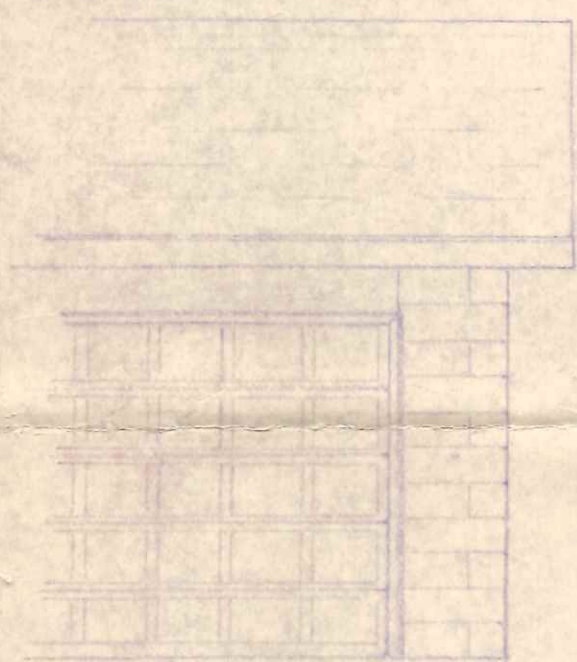

SOUTH ELEVATION AT PORCH

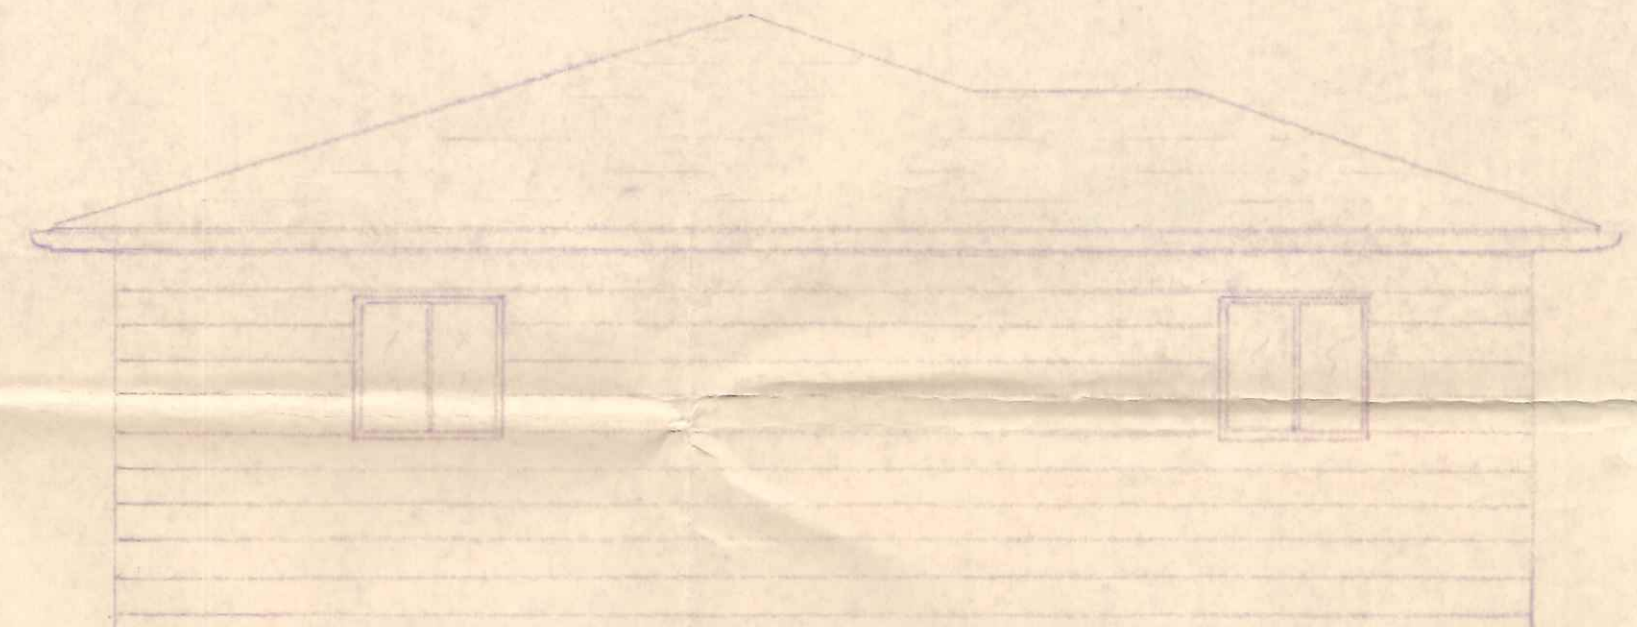

NORTH ELEVATION

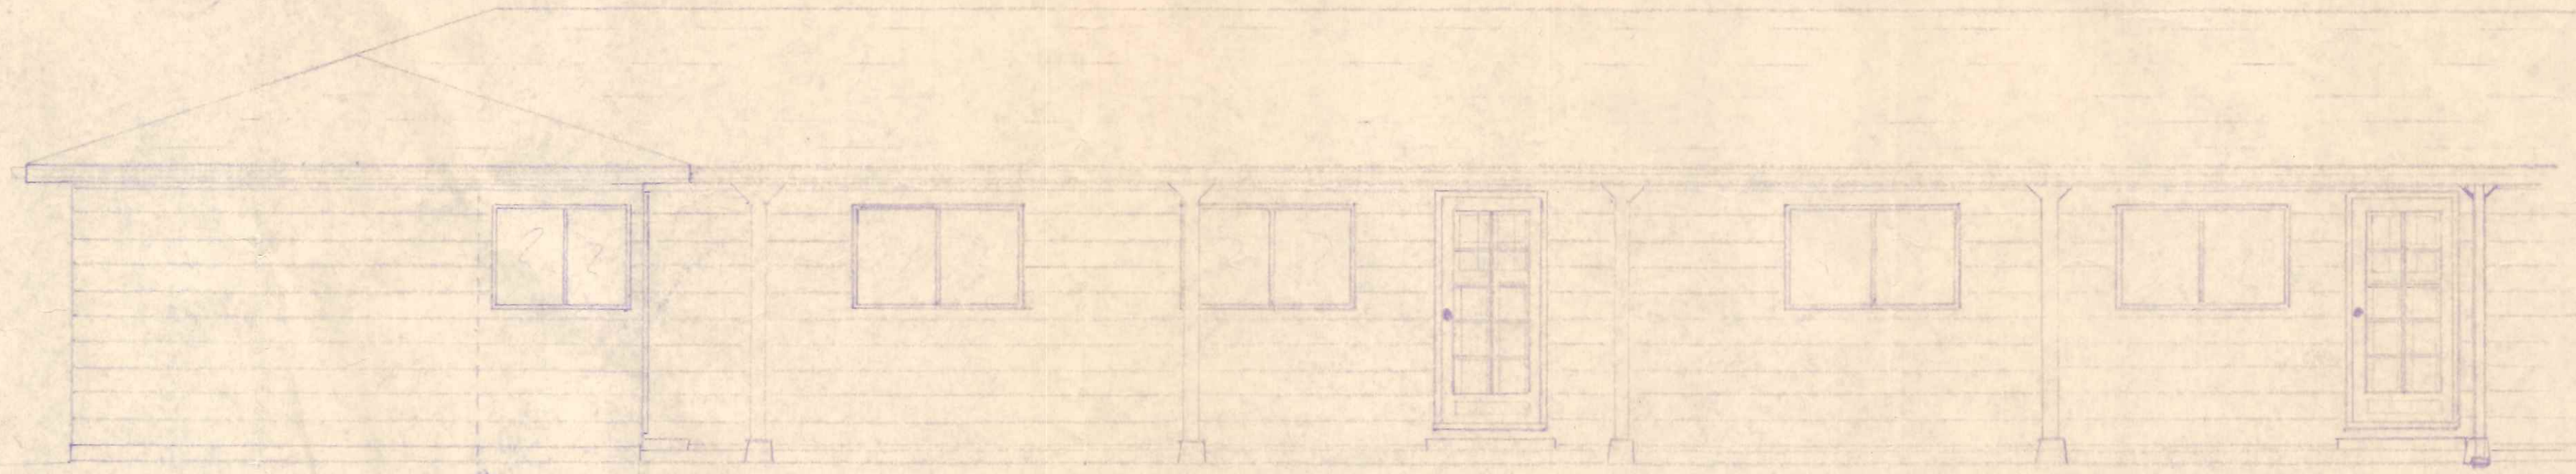

GARAGE LINE

WEST FRONT ELEVATION

1318
WOODLAWN
AVE

Scale 1/4" = 1'-0"
ELEVATIONS




Lot Line

15'

69' 6"

REAR LINE

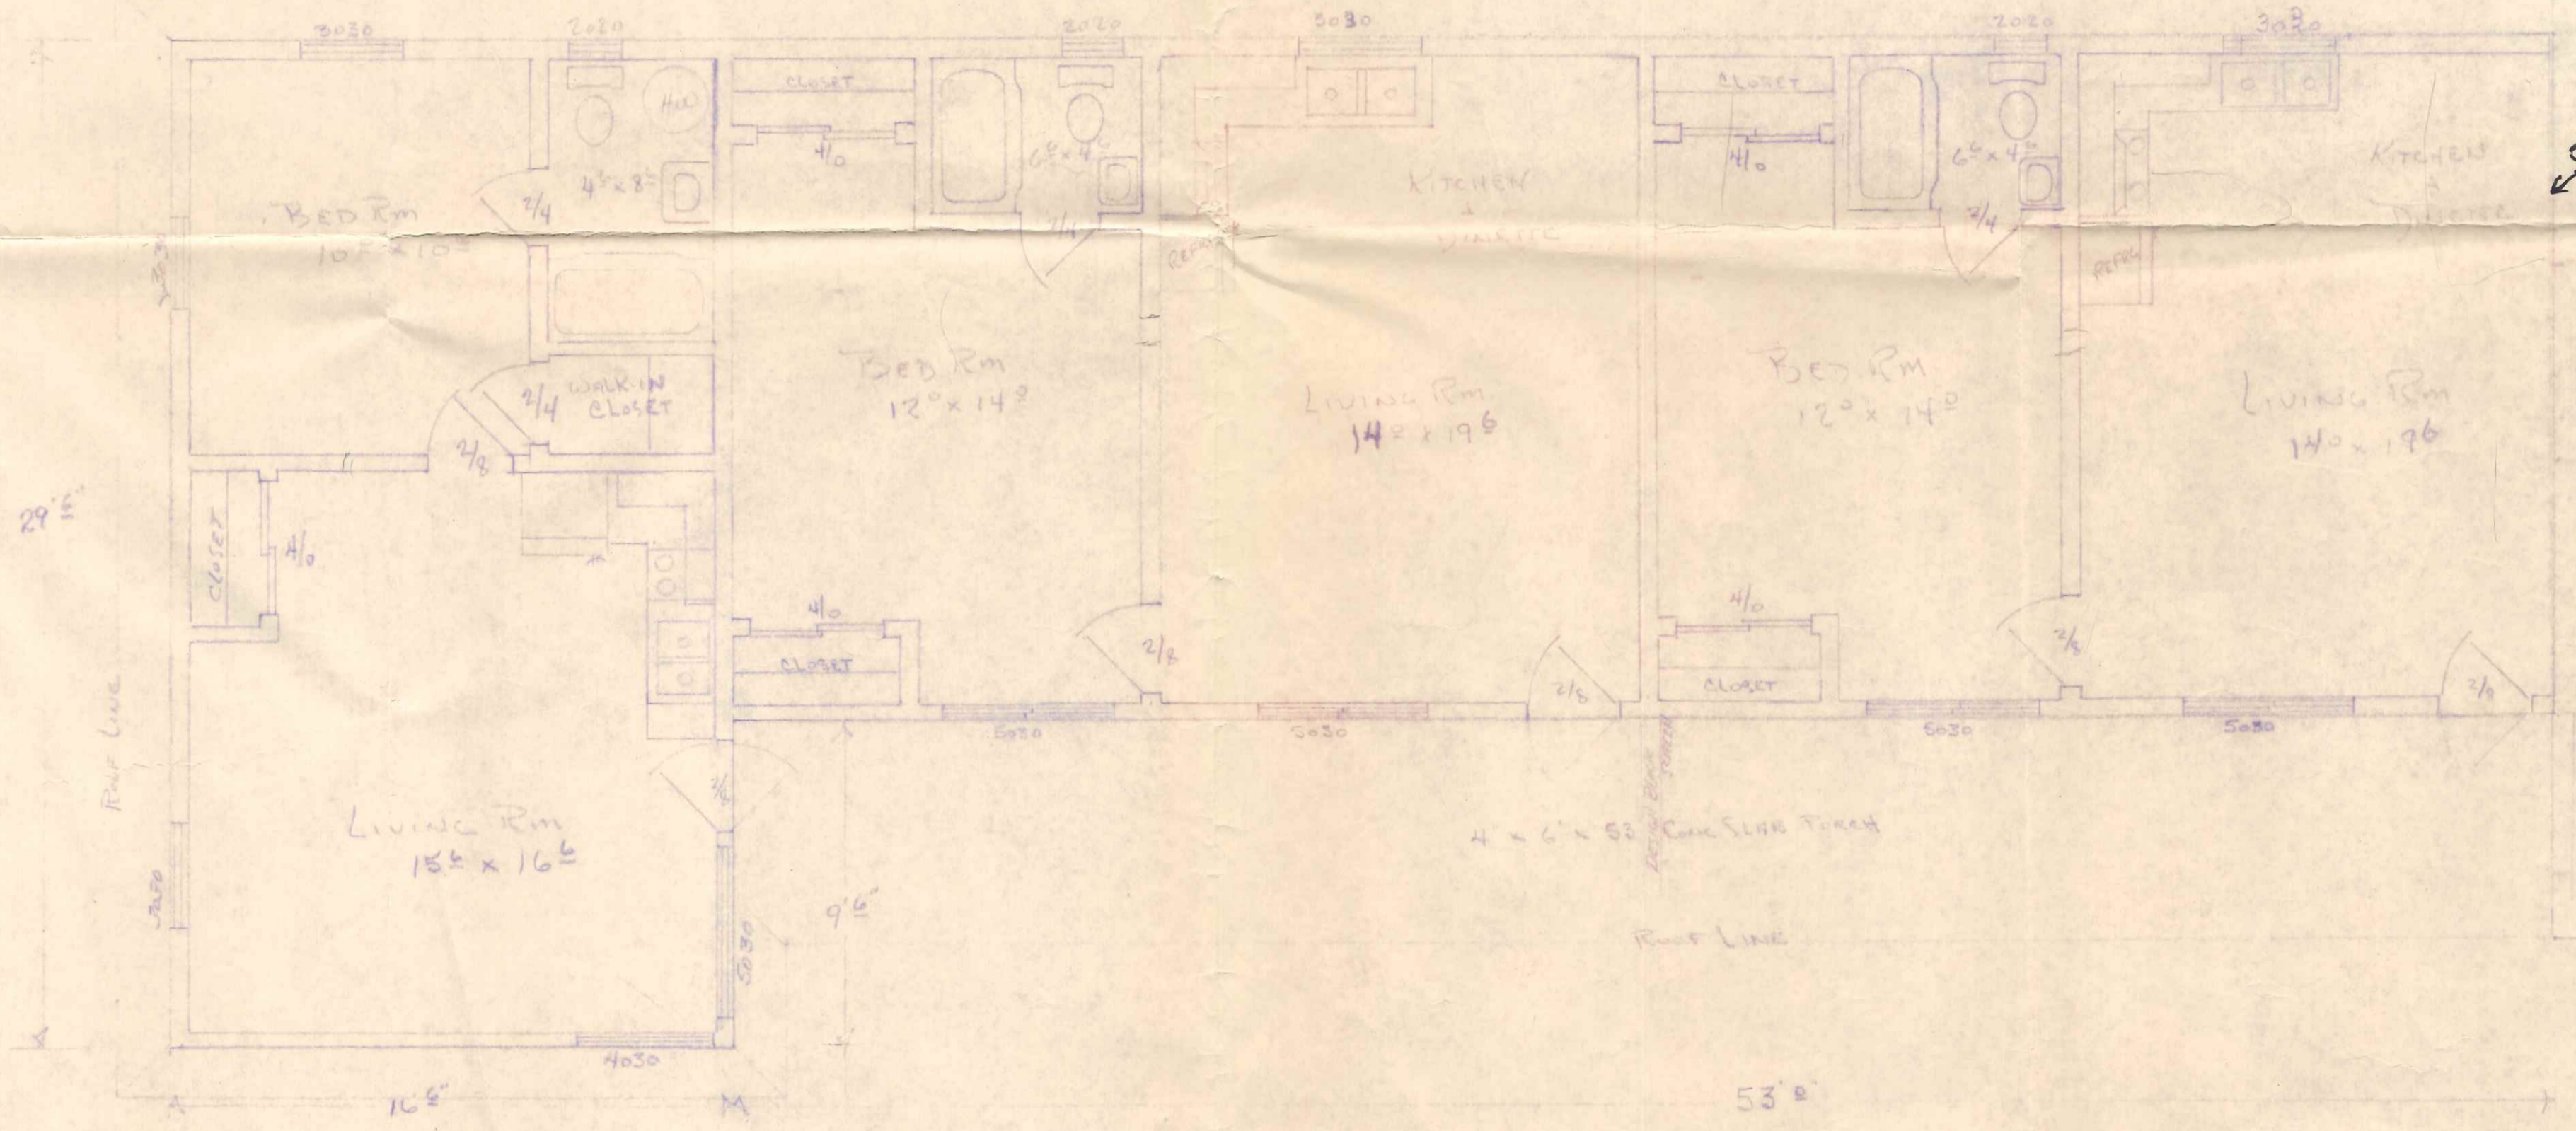

8" jumping by wall to roof

20' Existing Building

Form + Cast New Slab 4' x 6' x 9"

LOT LINE

15'

29' 5"

REAR LINE

Living Rm 15'6" x 16'6"

Bed Rm 12'0" x 14'2"

Living Rm 14'0" x 19'6"

Bed Rm 12'0" x 14'2"

Living Rm 14'0" x 19'6"

4' x 6' x 9" Concrete Slab Floor

REAR LINE

Existing Garage

WOODLAWN APARTMENT BLDG.
PREPARED FOR
DON WESTHOVEN REALTOR Napoleon, OHIO

Scale 1/4" = 1'-0" 2/26/70

FLOOR PLAN