




TYPICAL L WALL SECTION
1/4" = 1'-0"

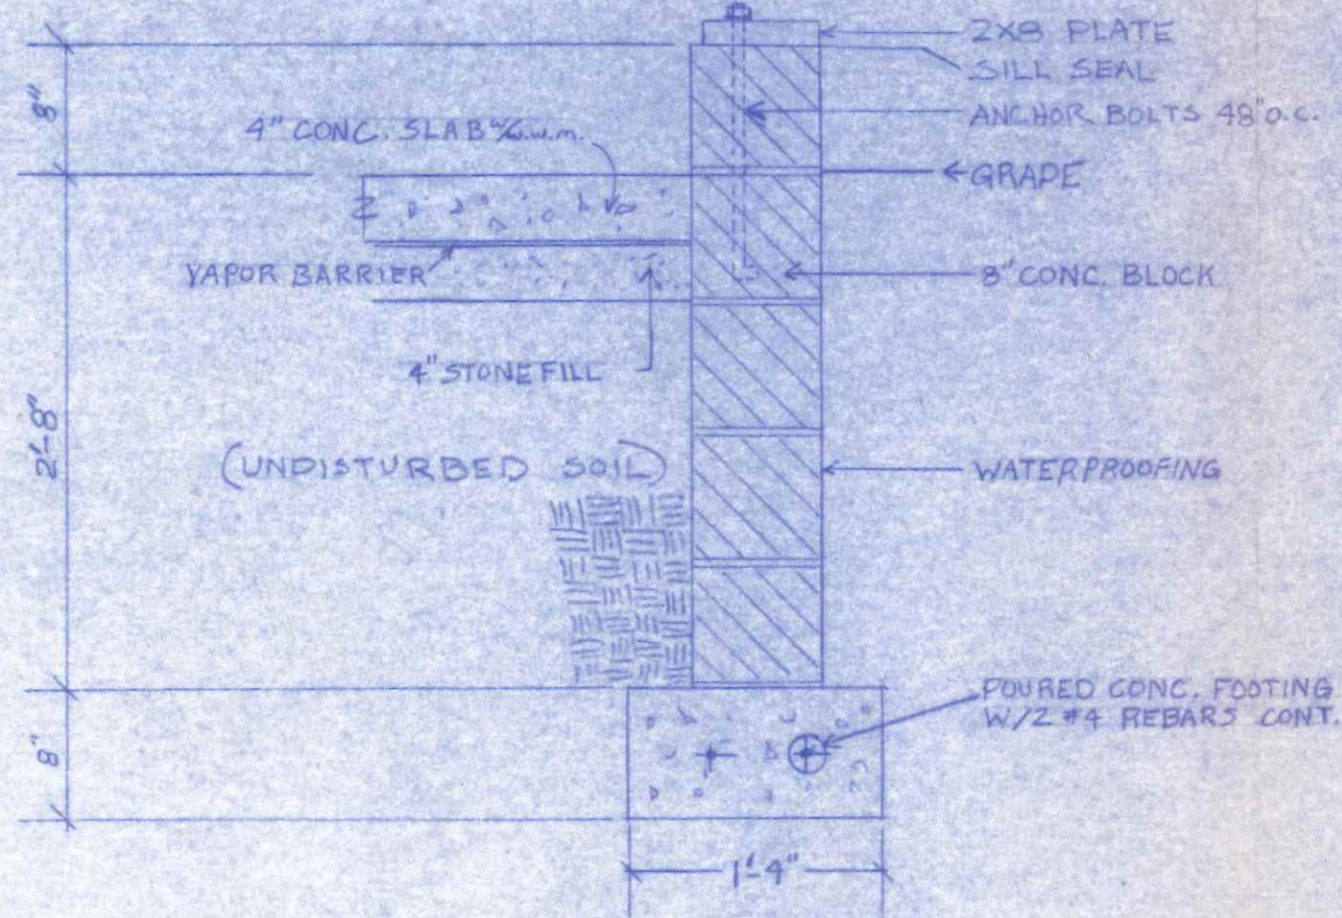


TYPICAL WALL SECTION
1" = 1'-0"

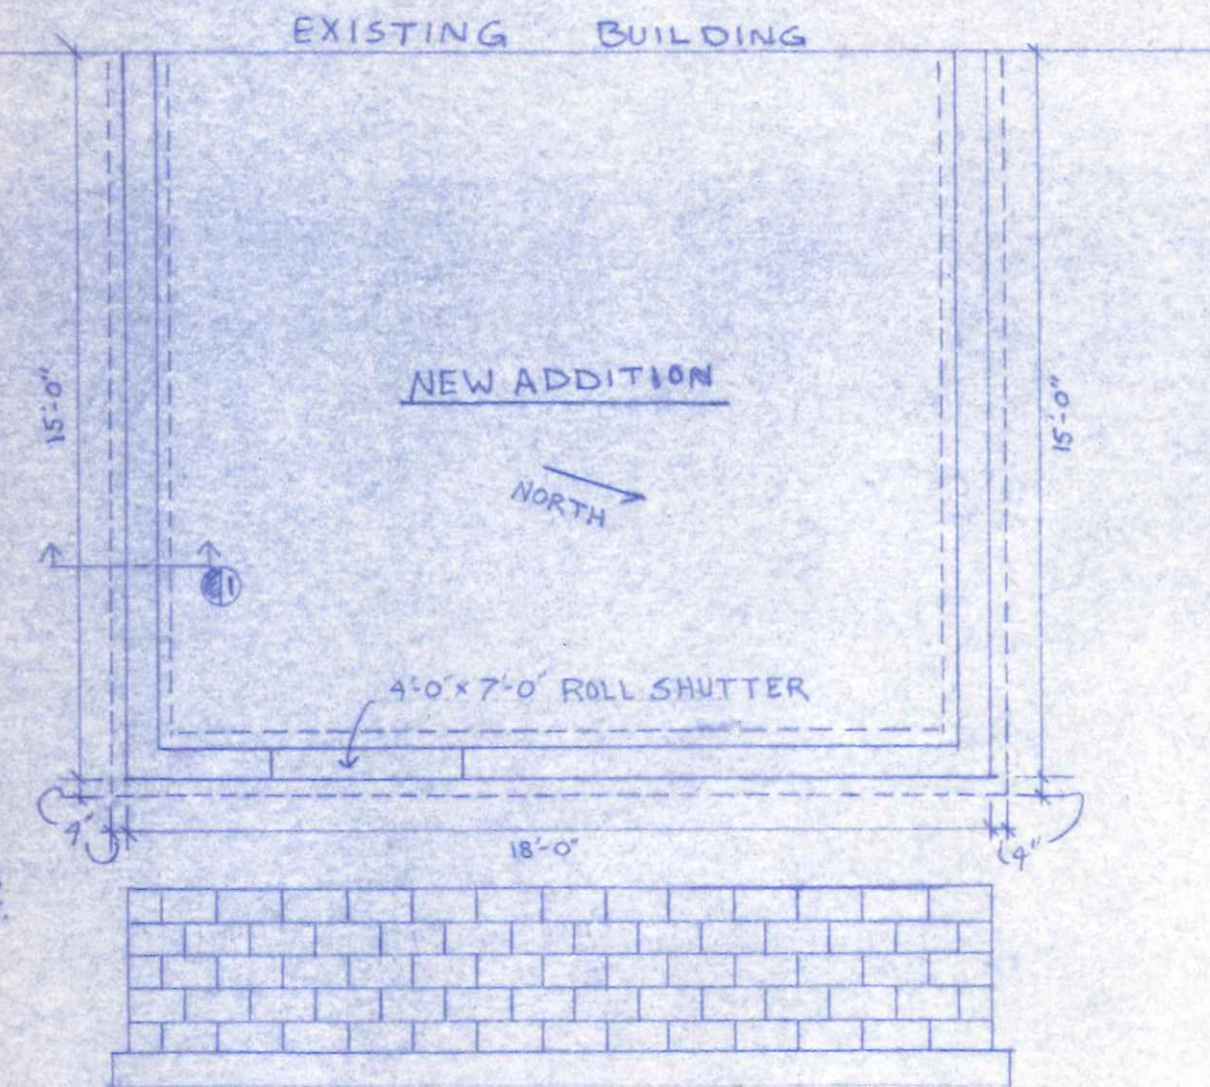


TYPICAL FOUNDATION ELEV.

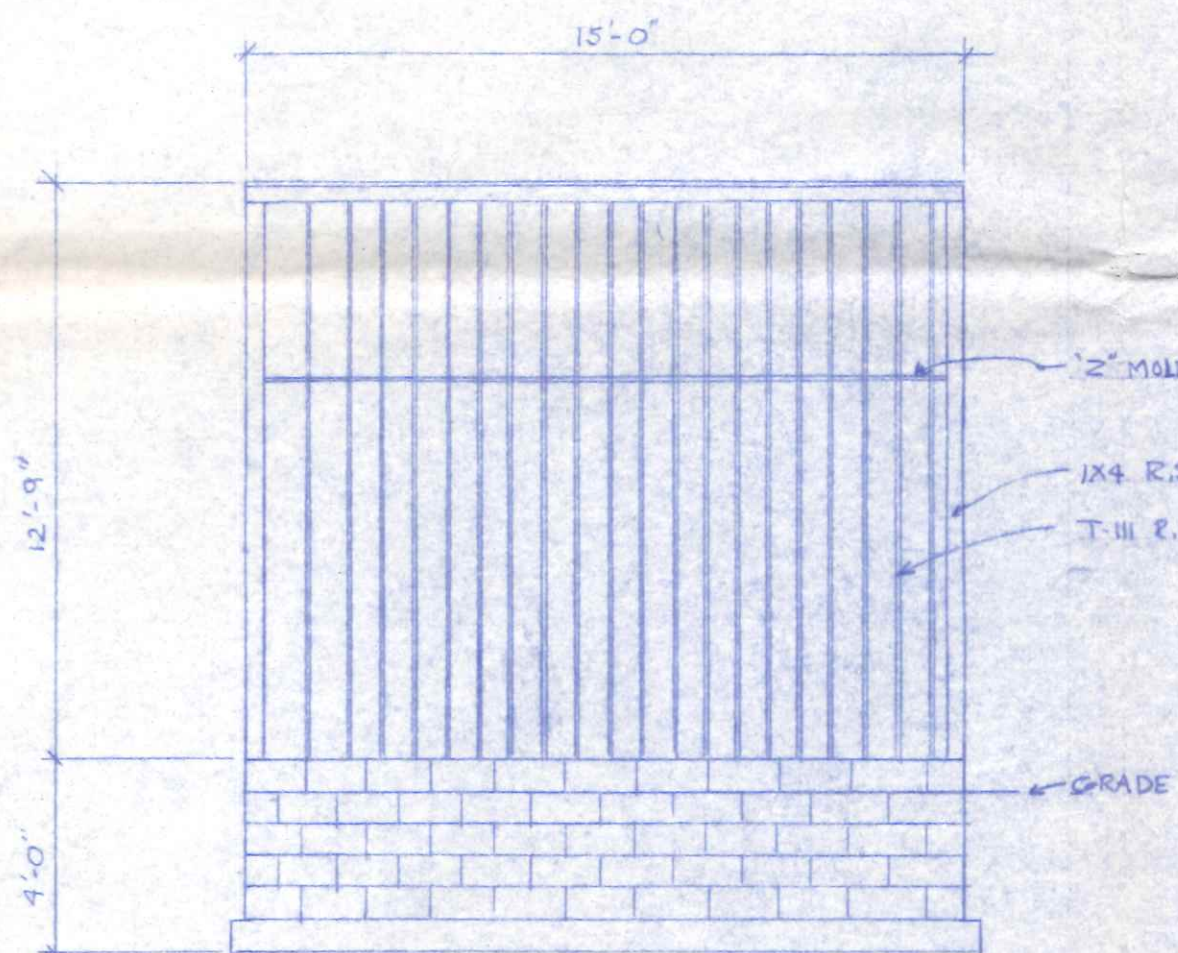


SOUTH

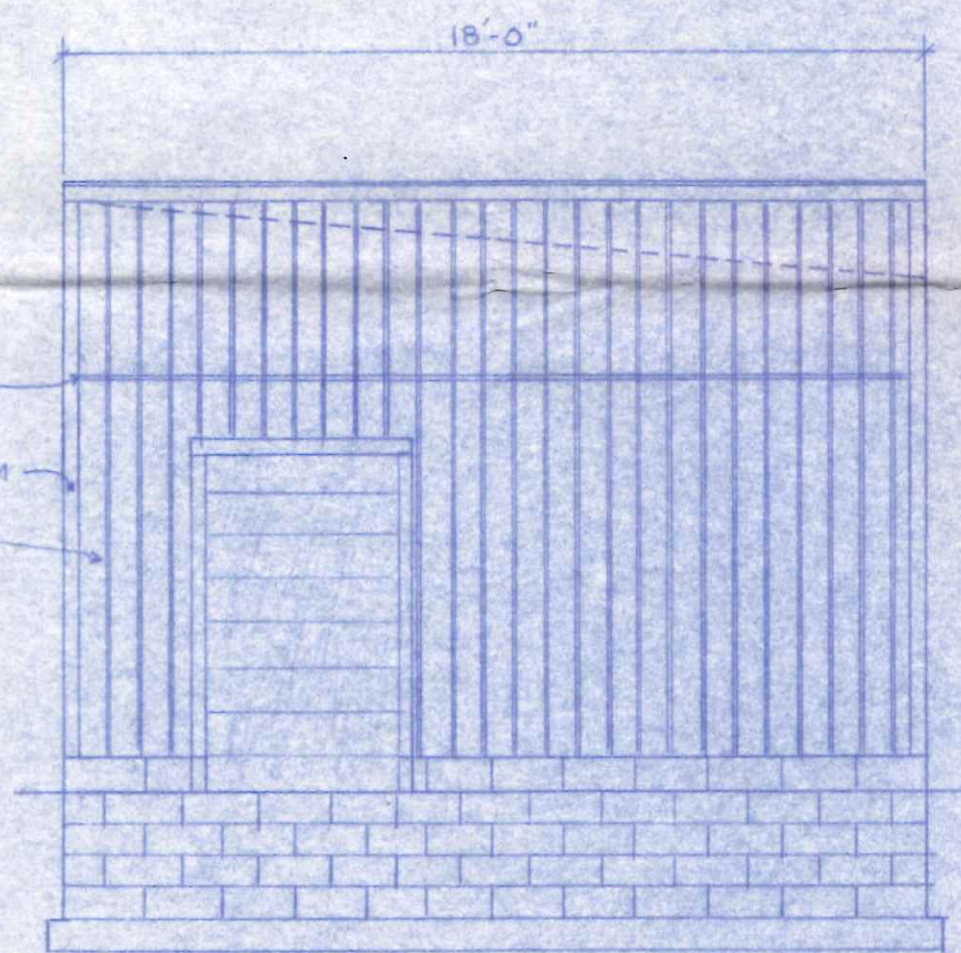

EAST

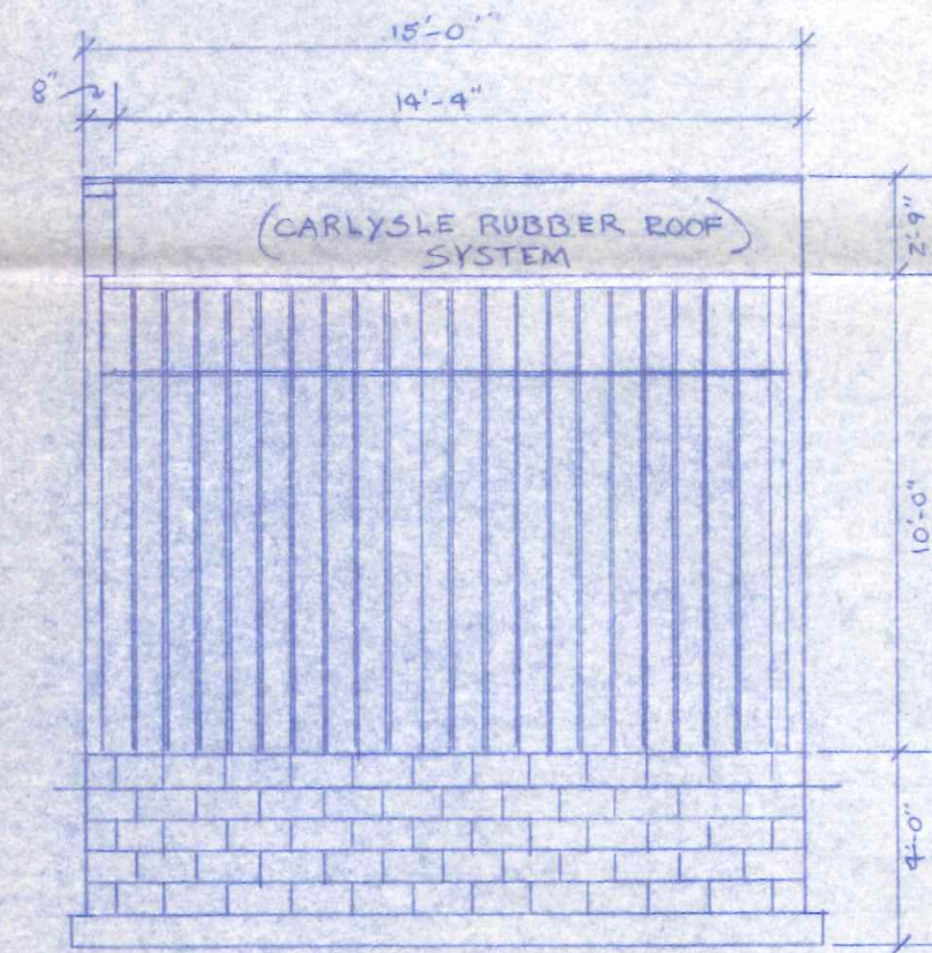

NORTH

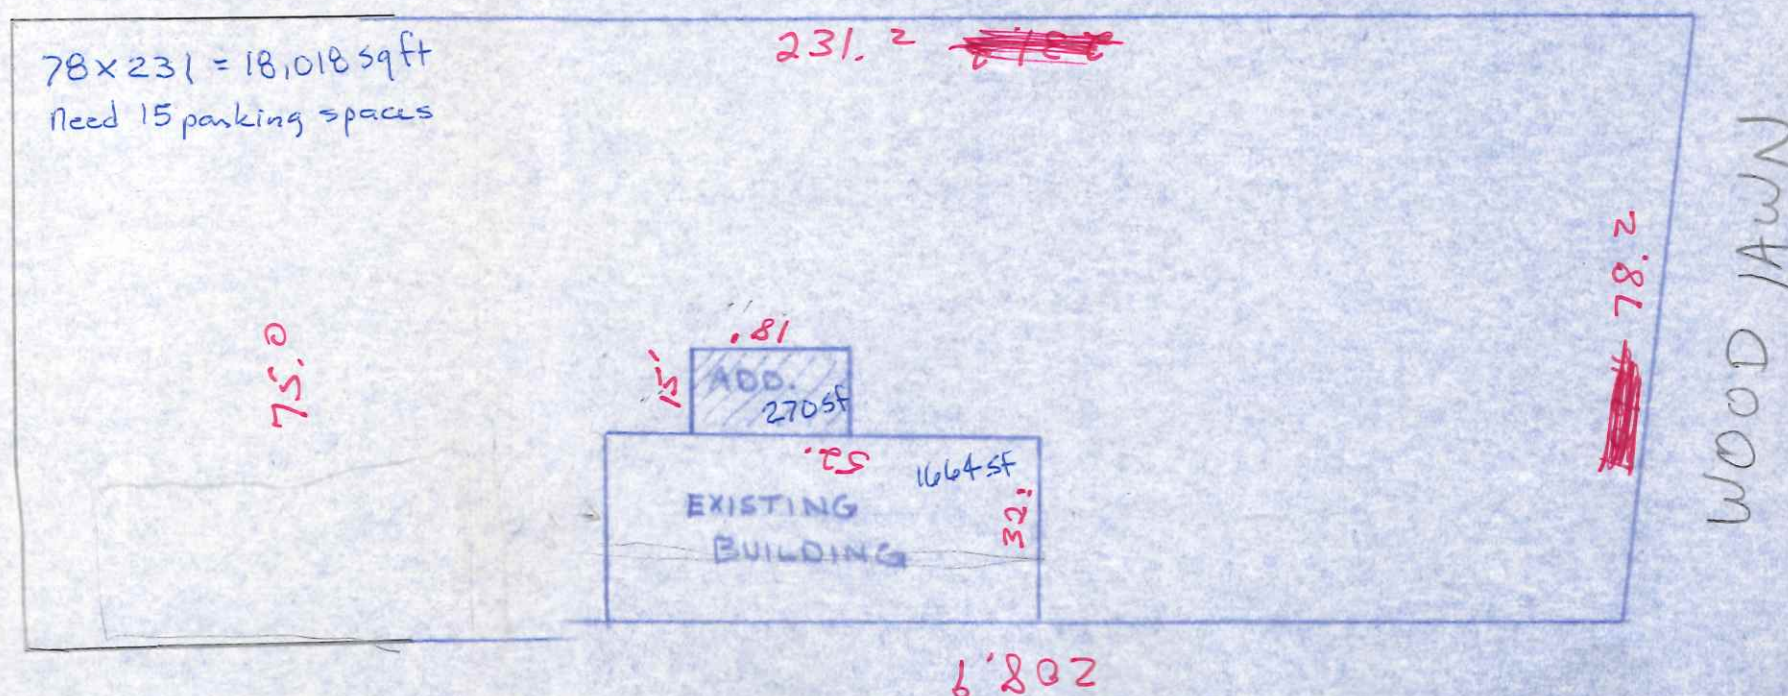

Notes: By Sonny H & ROF 8-9-88
For Zoning Permit # 22-88
Phone # 592-3378 B2D Woodlawn

TOLERANCES (EXCEPT AS NOTED)	REVISIONS			STORAGE ADDITION	
	NO.	DATE	BY		
DECIMAL	1			"PARTY SHOP"	
±	2				
FRACTIONAL	3			DRAWN BY PLATT/GLOOR	SCALE 1/4" = 1'-0"
±	4			CHK'D	DATE 7-20-88
ANGULAR	5			TRACED	APP'D
±					DRAWING NO.