

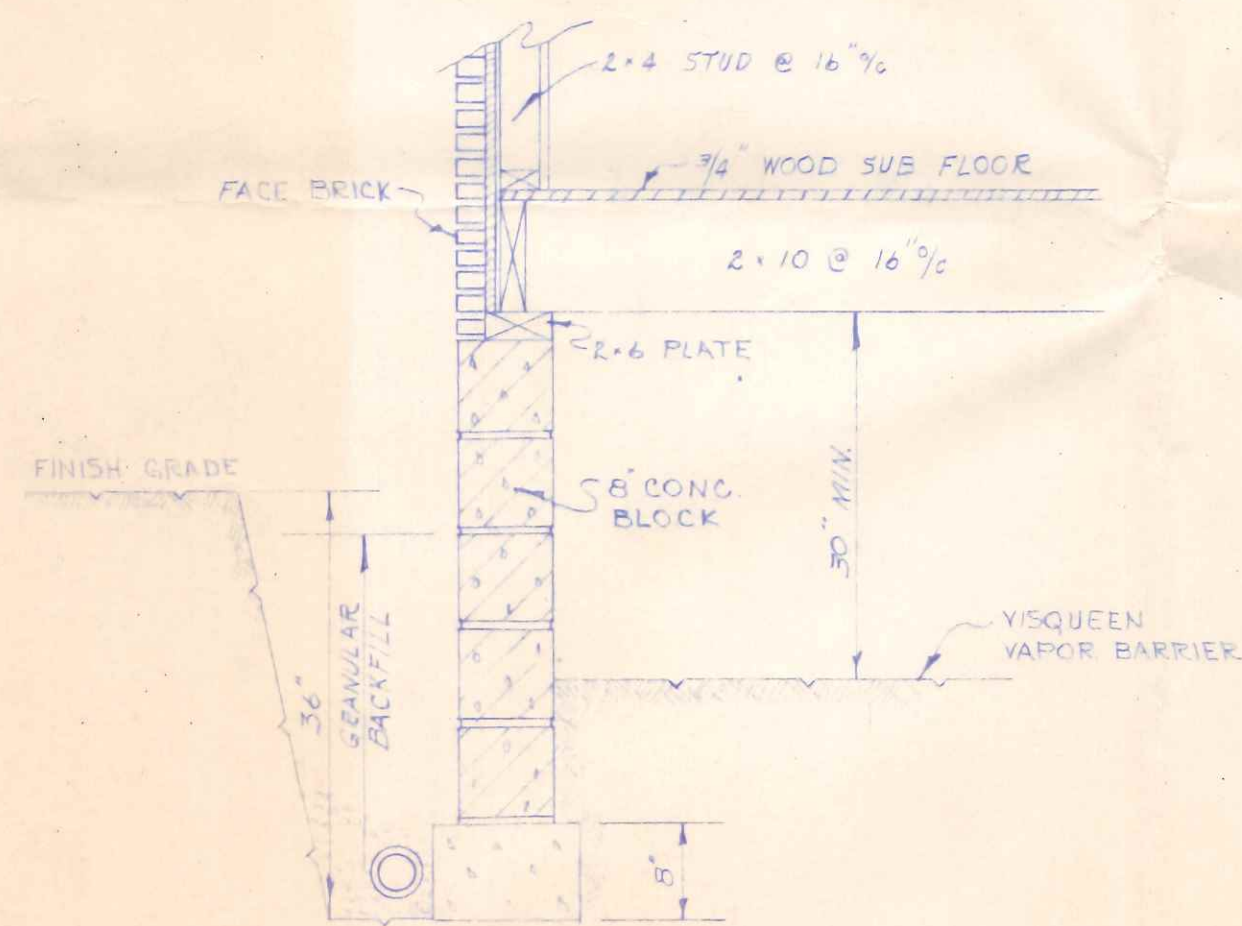


E  
D  
C  
B  
A

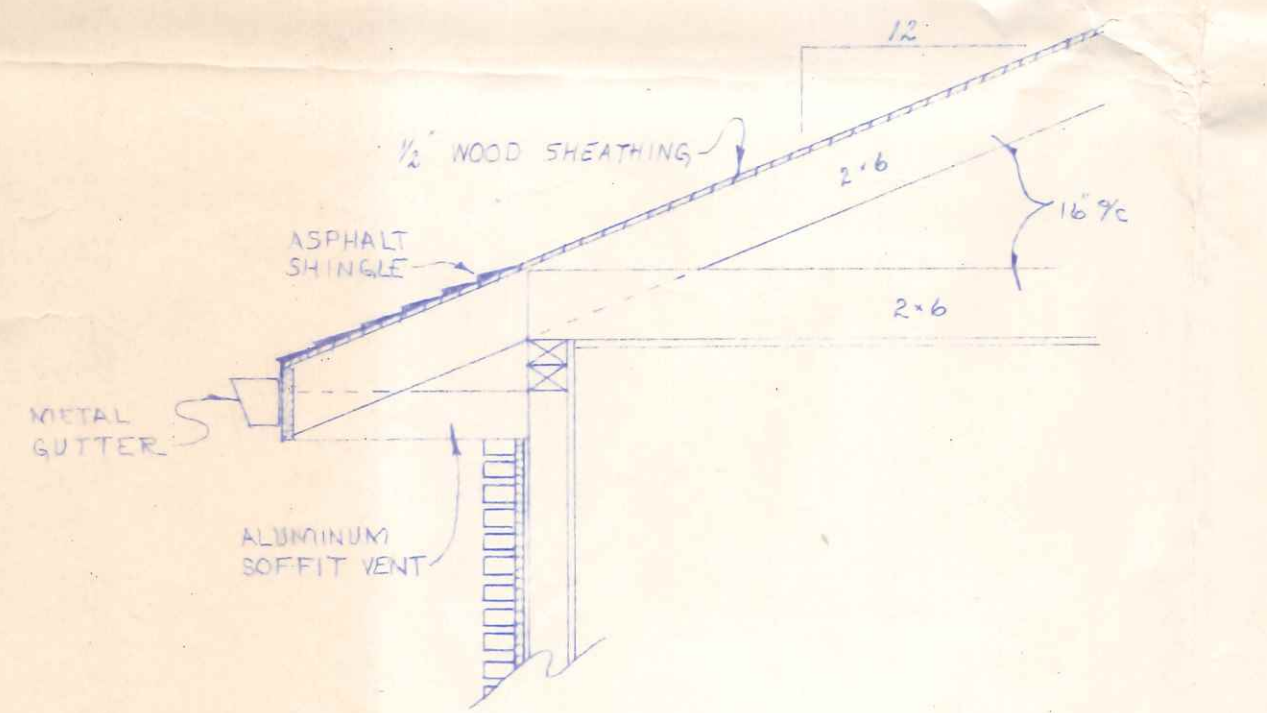

WALL SECTION  
3/4" = 1'-0"

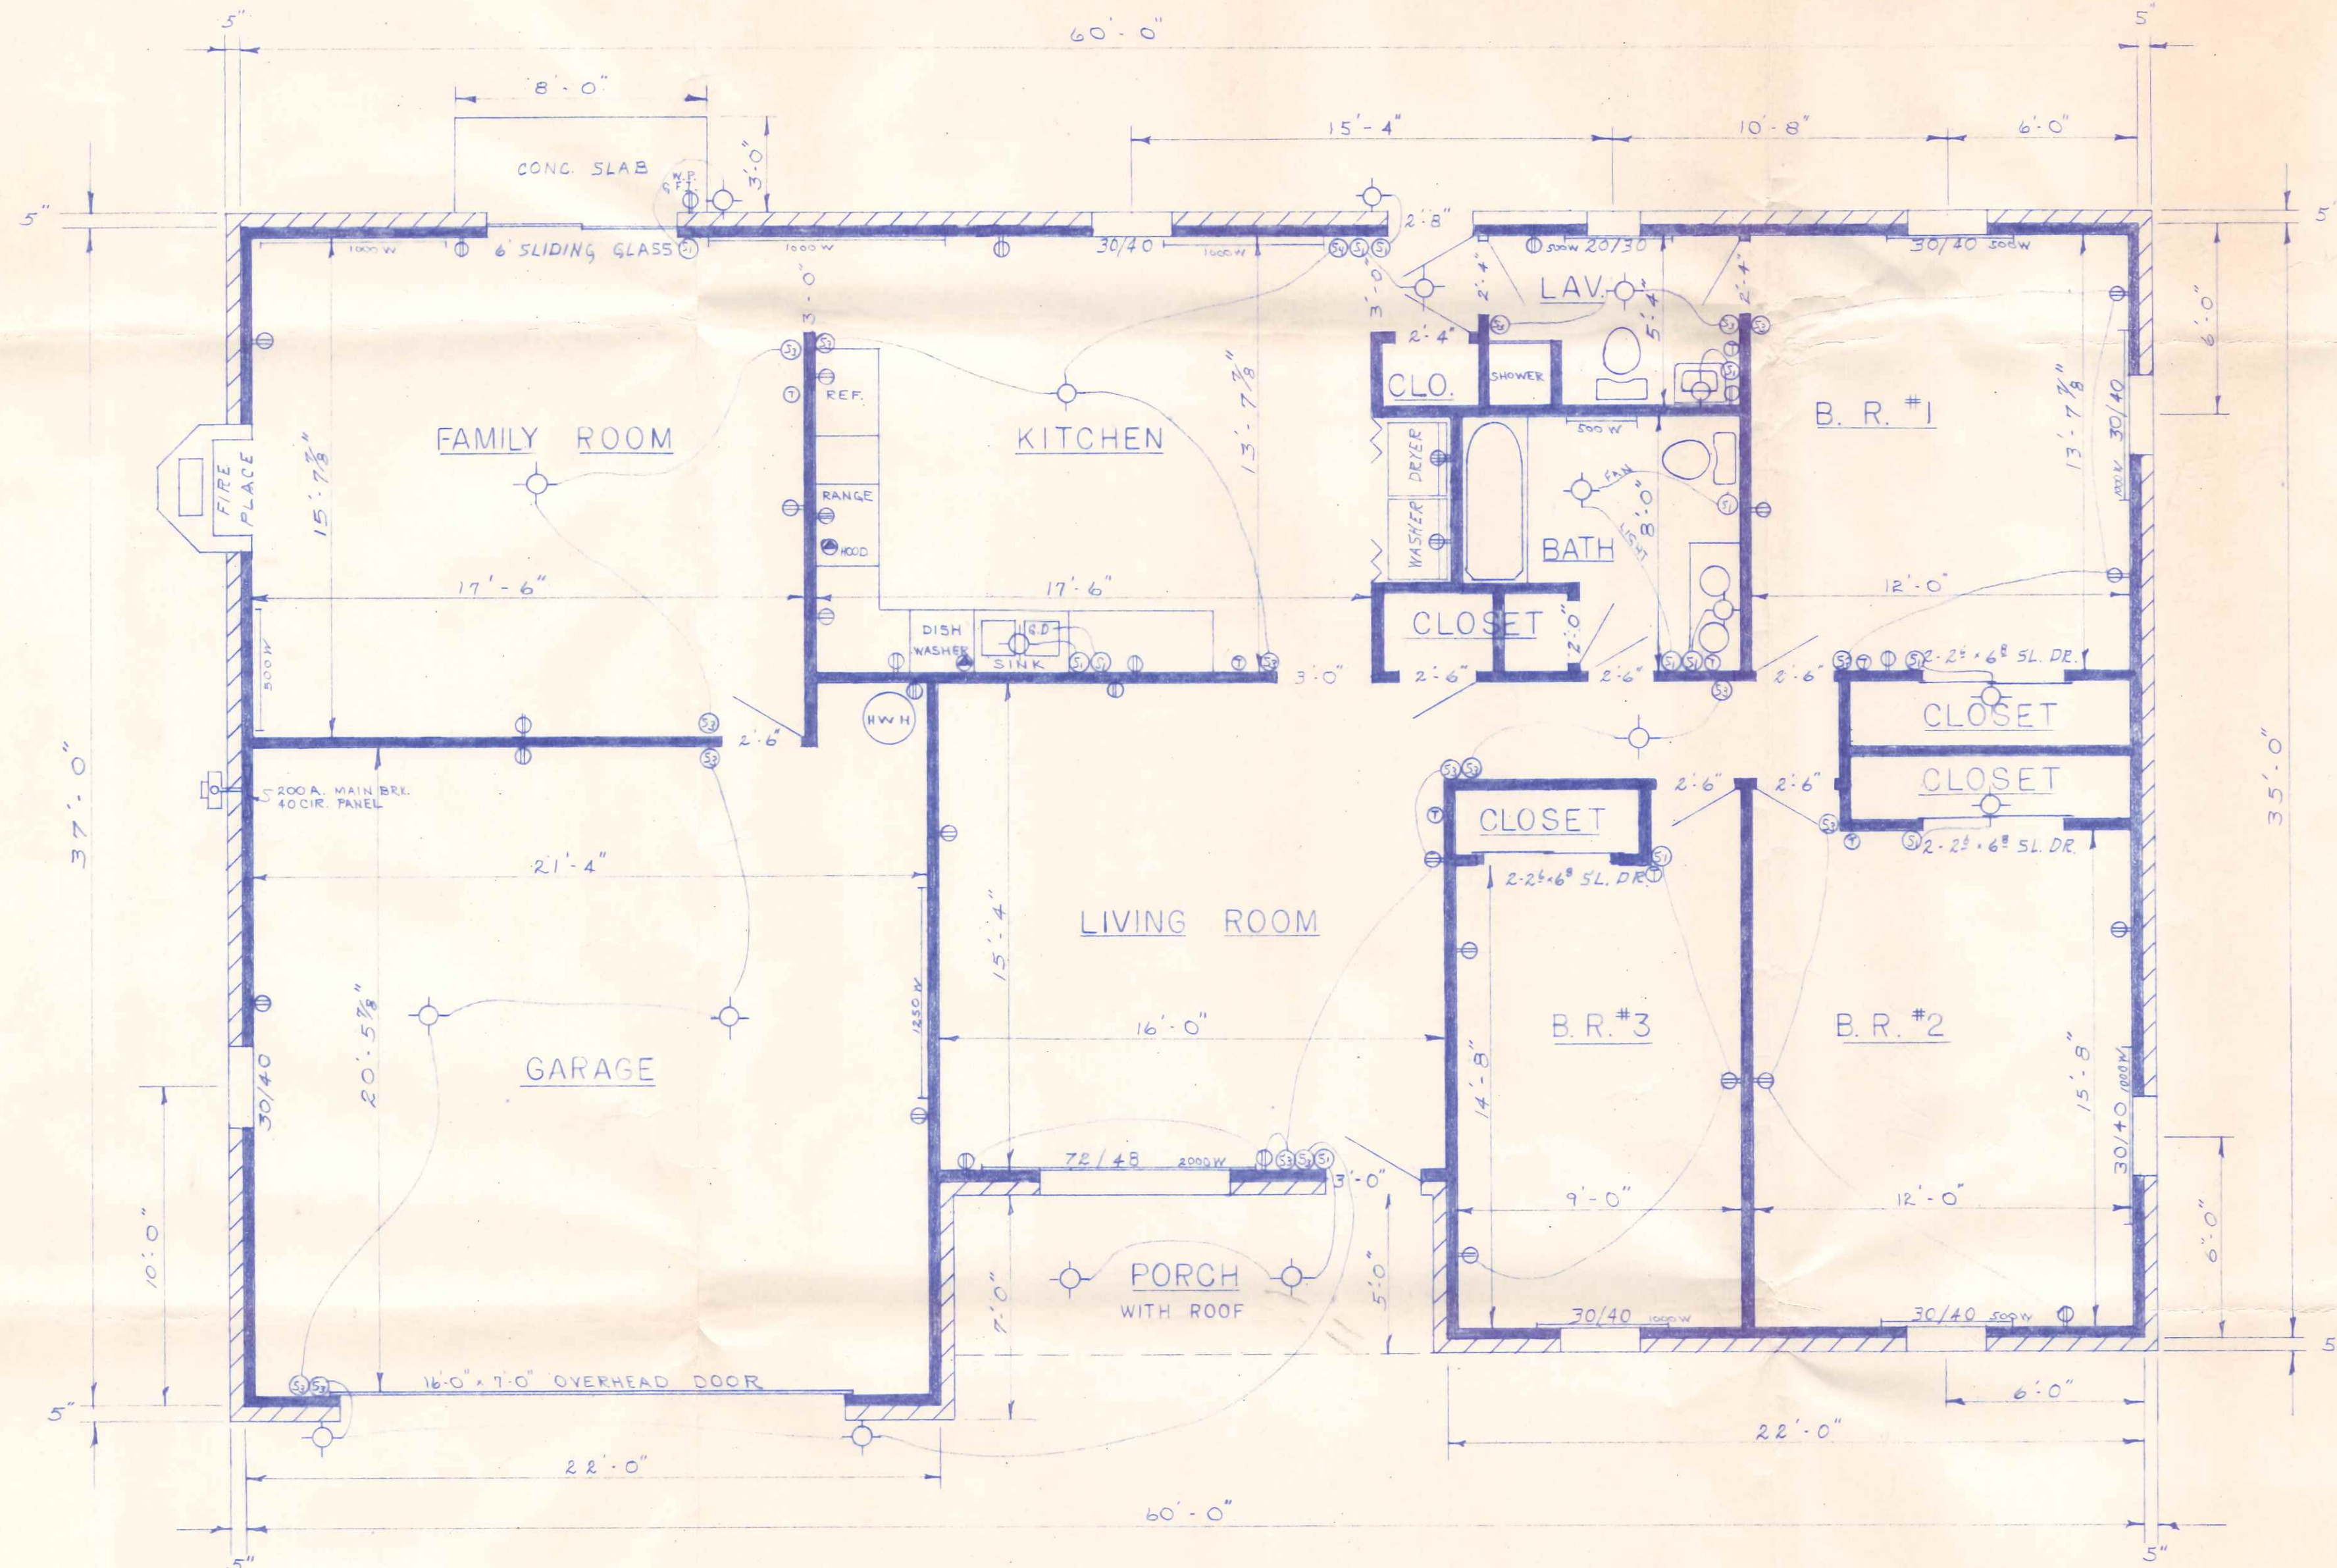

FLOOR PLAN  
1/4" = 1'-0"

2064 Sq. Ft. GROSS AREA  
448 Sq. Ft. GARAGE  
1616 Sq. Ft. NET LIVING AREA

CITY OF NAPOLEON  
BUILDING DEPT.  
Plan Approval  
By *RB* Date *7/26/77*  
WITH ADDENDUM

155  
Glenbrook Ct.


NO.	REVISION DATA	DATE	BY	APPD

FLOYD G. BROWNE AND ASSOCIATES LIMITED  
CONSULTING ENGINEER-PLANNER  
MARION, OHIO


DATE JAN. '76	JOB No. 9000-09	DRAWN R. W. W.	CHECKED
SCALE AS NOTED	DWG. No. N-76001	TRACED	APPROVED

PLAN NO. 101


HOUSE PLANS  
FOR  
ROBERT BECK

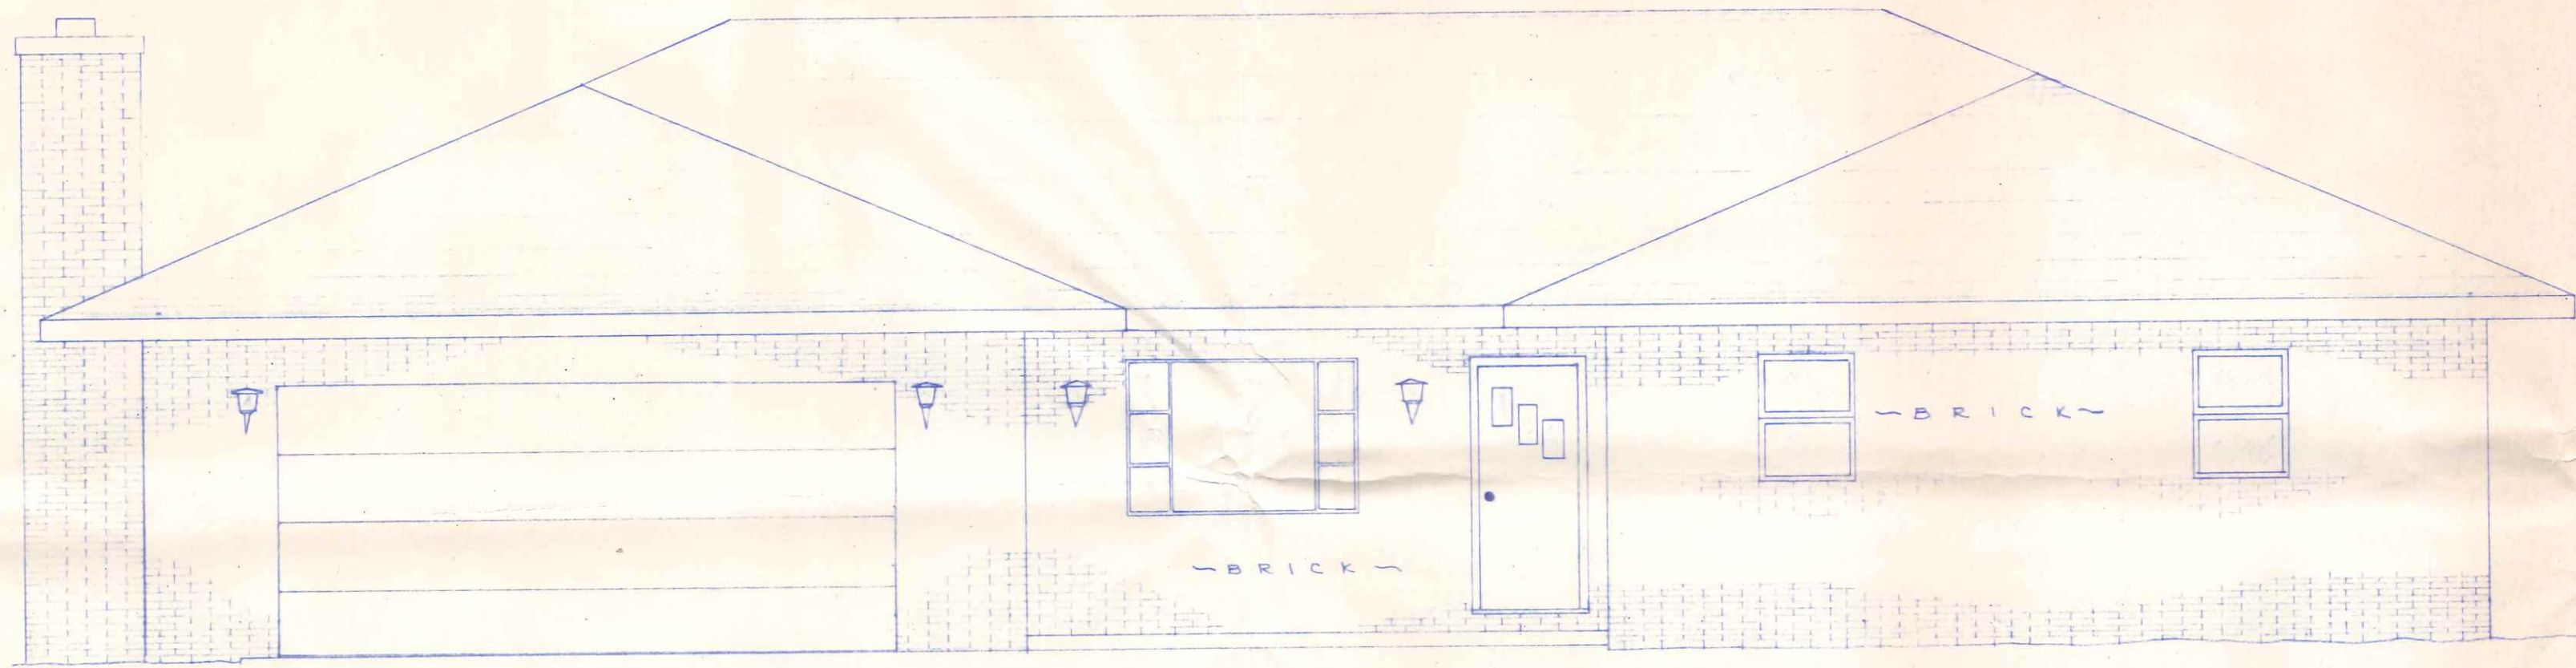


FRONT ELEVATION  
1/4" = 1'-0"

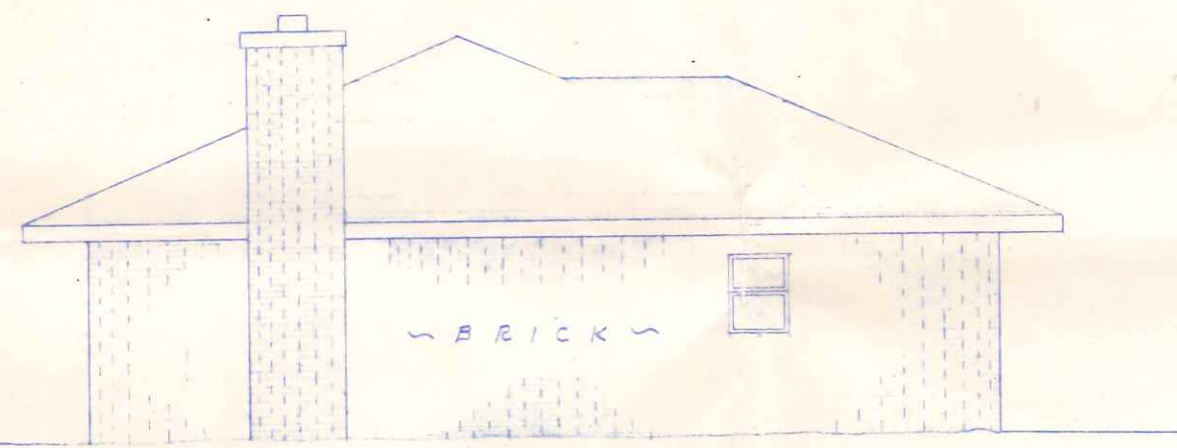

LEFT ELEVATION  
1/8" = 1'-0"

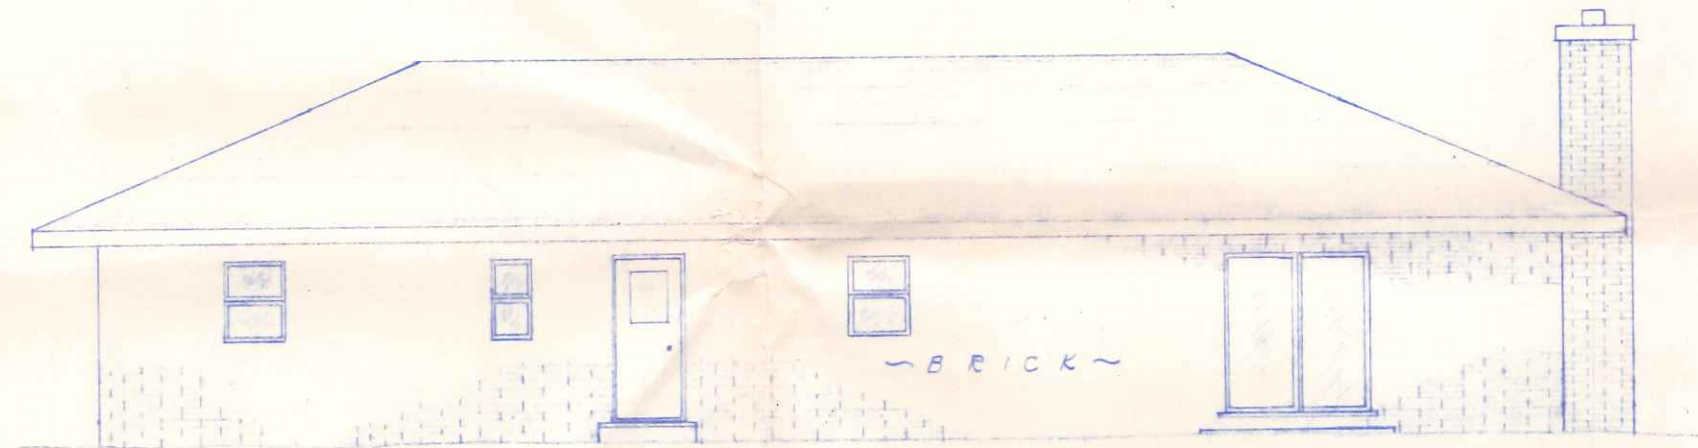

REAR ELEVATION  
1/8" = 1'-0"

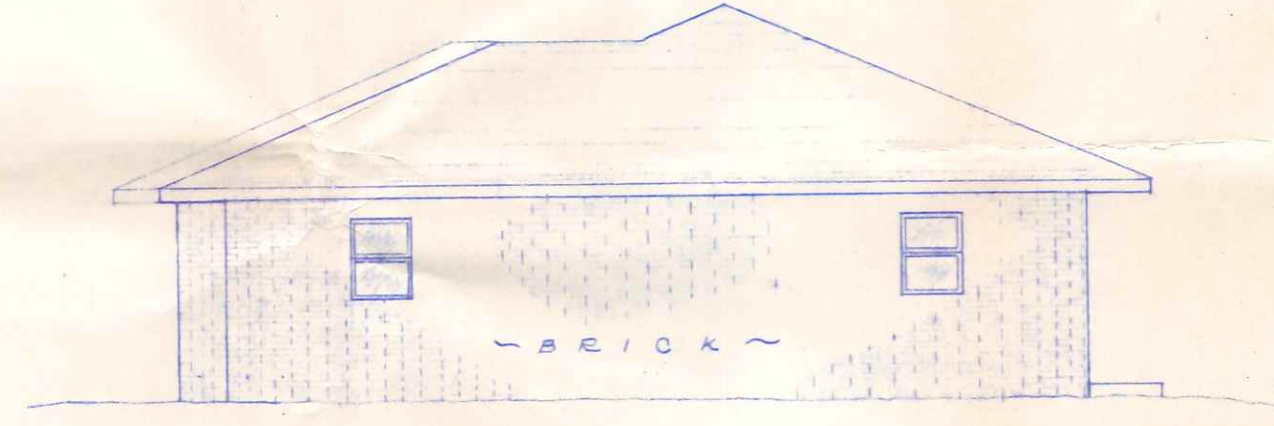

RIGHT ELEVATION  
1/8" = 1'-0"

2 OF 2

NO.	REVISION DATA	DATE	BY	APPD

FLOYD G. BROWNE AND ASSOCIATES LIMITED  
CONSULTING ENGINEER - PLANNER  
MARION, OHIO

DATE JAN. '76  
SCALE AS NOTED

JOB No. 9000-09  
DWG. No. N-76002

DRAWN R. W. W.  
TRACED

CHECKED  
APPROVED

PLAN NO. 101

HOUSE PLANS  
FOR  
ROBERT BECK