


FRONT ELEVATION
1/4" = 1'-0"



LEFT SIDE ELEVATION
1/8" = 1'-0"



REAR ELEVATION
1/8" = 1'-0"

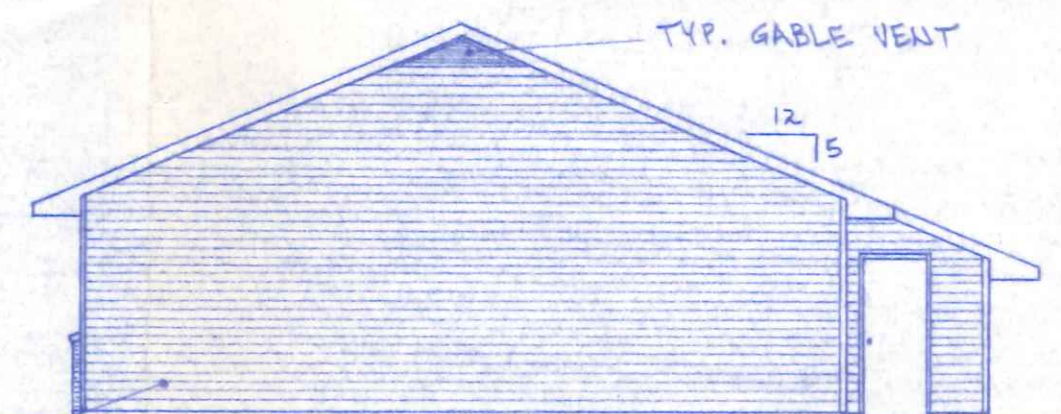


RIGHT SIDE ELEVATION
1/8" = 1'-0"

APPROVED


900 N. Harmony

BECK CONSTRUCTION CO.		
COORD. M	900 Harmony	NAPOLCON, OHIO
SCALE: NOTED	APPROVED BY:	DRAWN BY R.D.S.
DATE: JUNE-92		REVISED
EXTERIOR ELEVATIONS		
PLAN NO. 262	DRAWING NUMBER 1 OF 4	

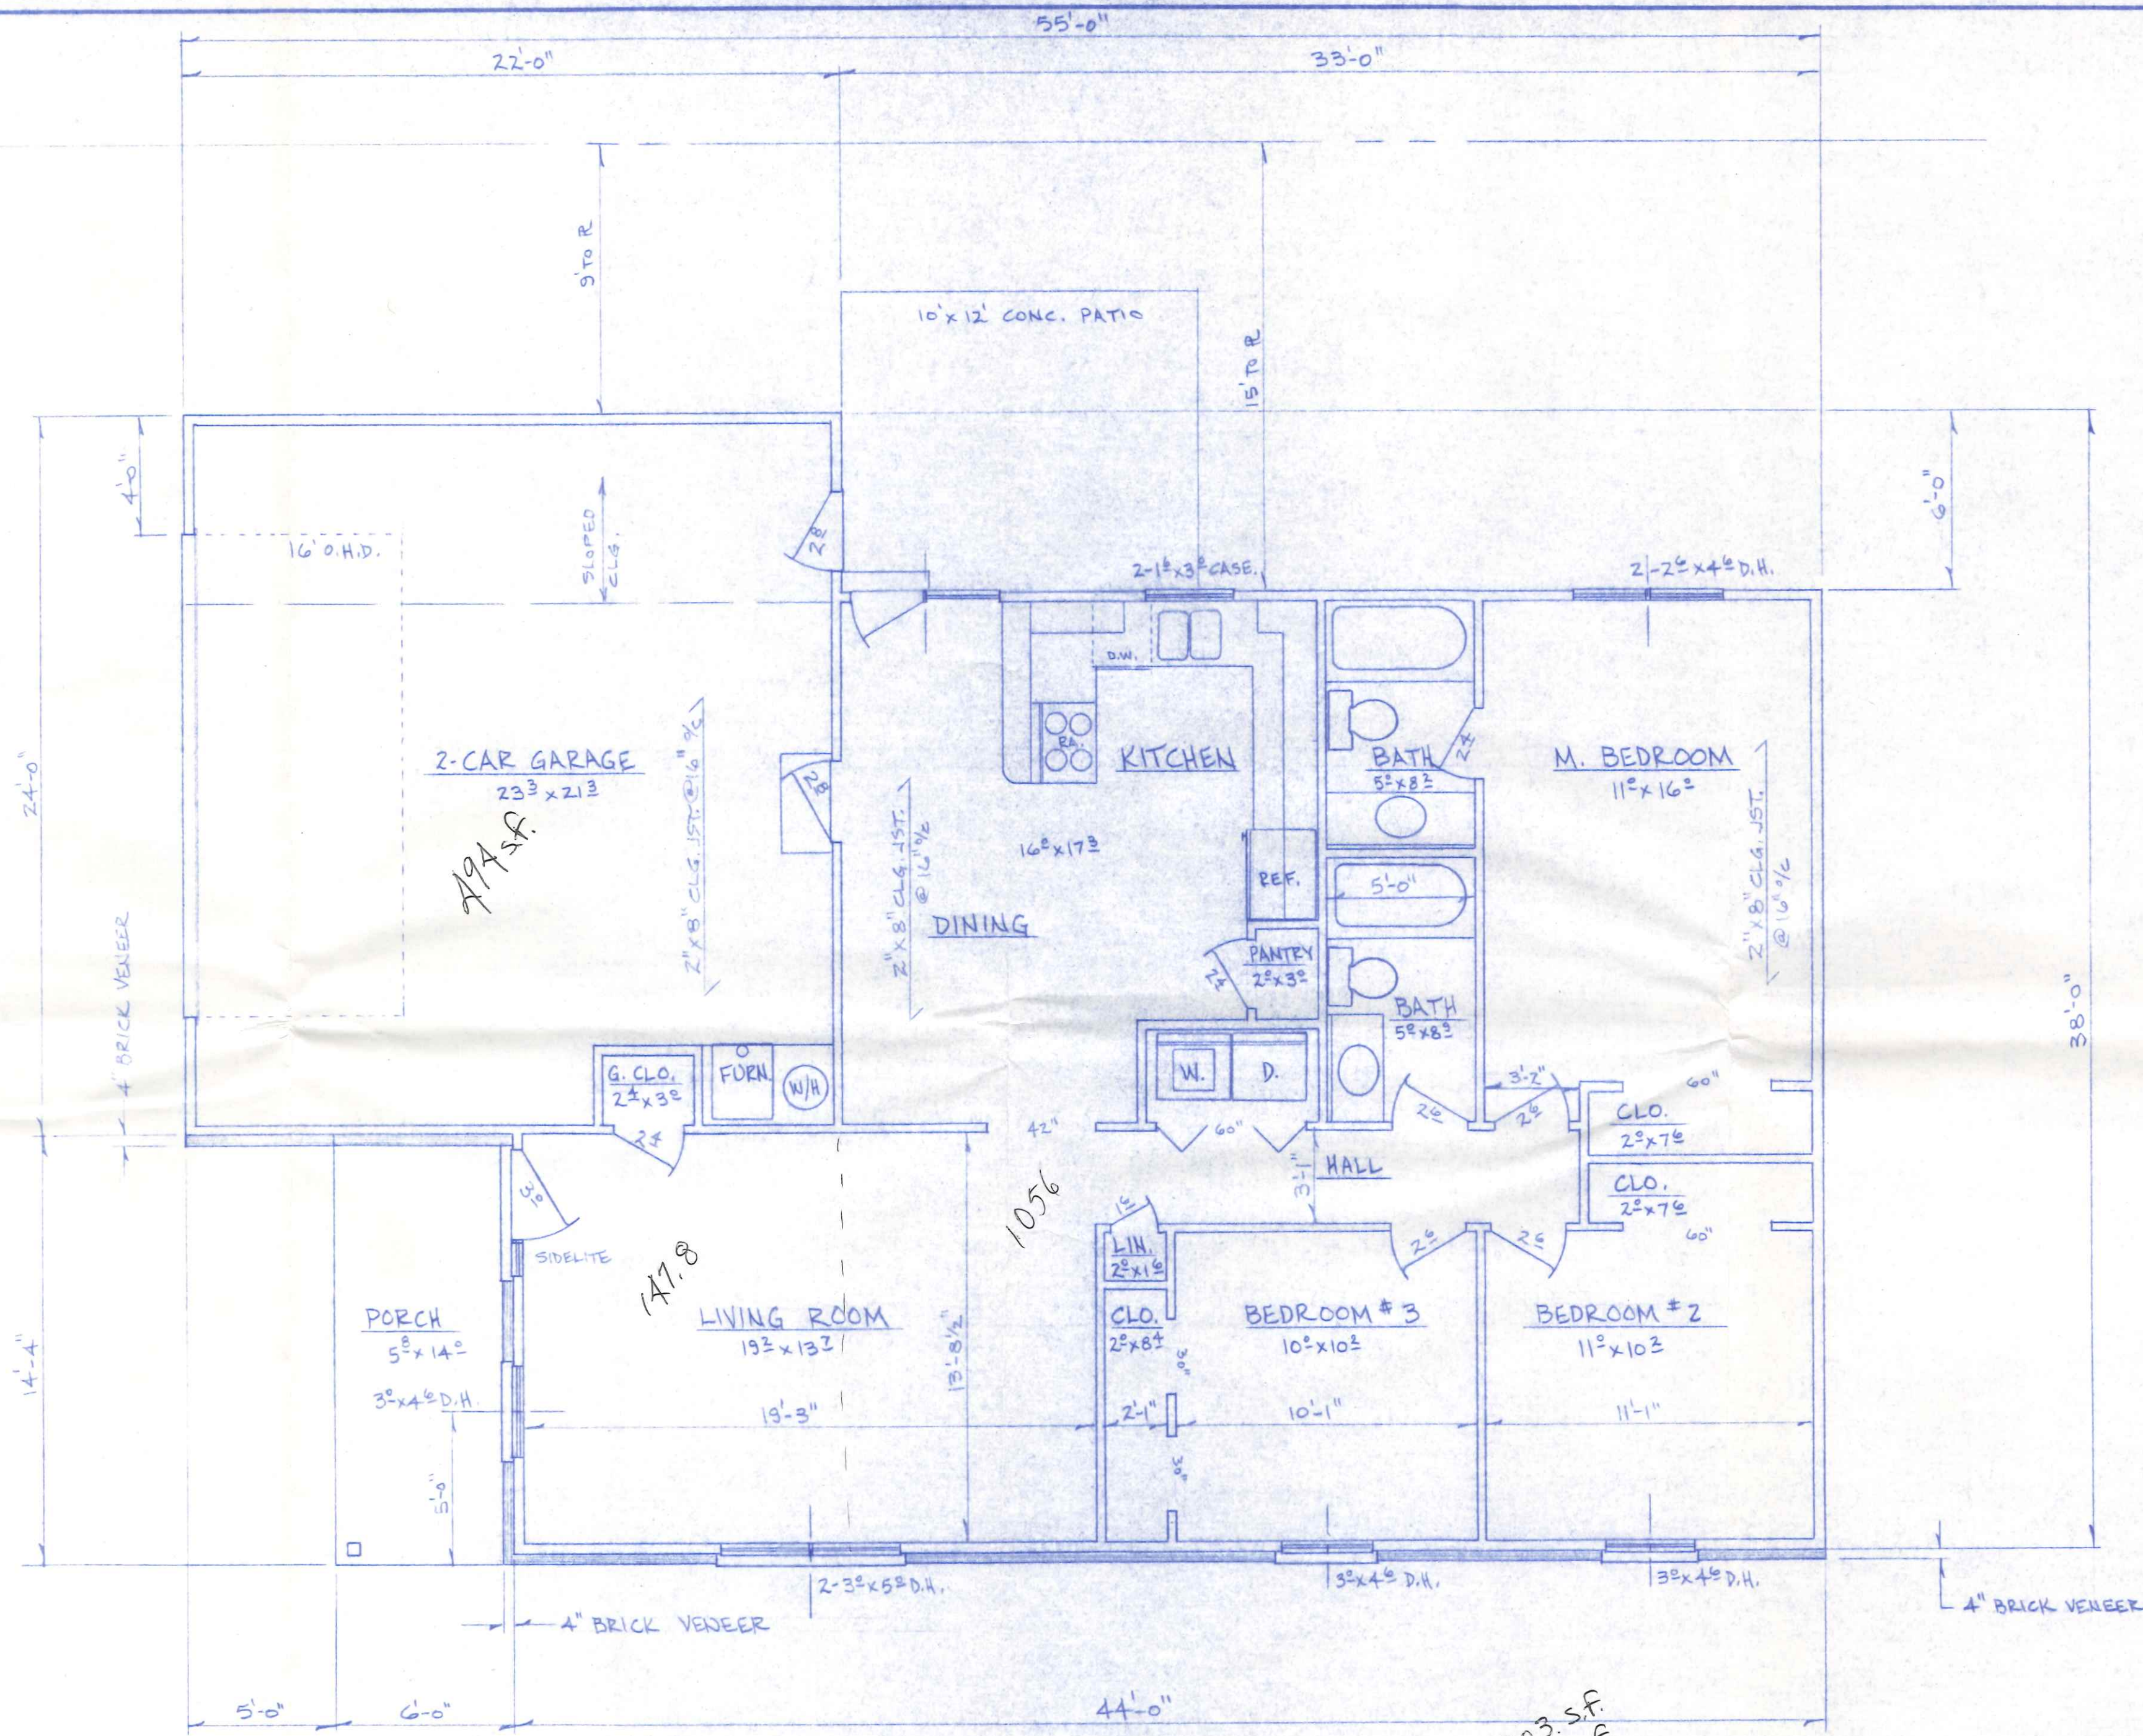

Living Area - 1203 s.f.
 Garage - 494 s.f.


BECK CONSTRUCTION CO.		
SCALE: 1/4" = 1'-0"	APPROVED BY:	DRAWN BY R.D.S.
DATE: JUNE '92		REVISED
FLOOR PLAN		
PLAN NO. 262		DRAWING NUMBER 2 OF 4

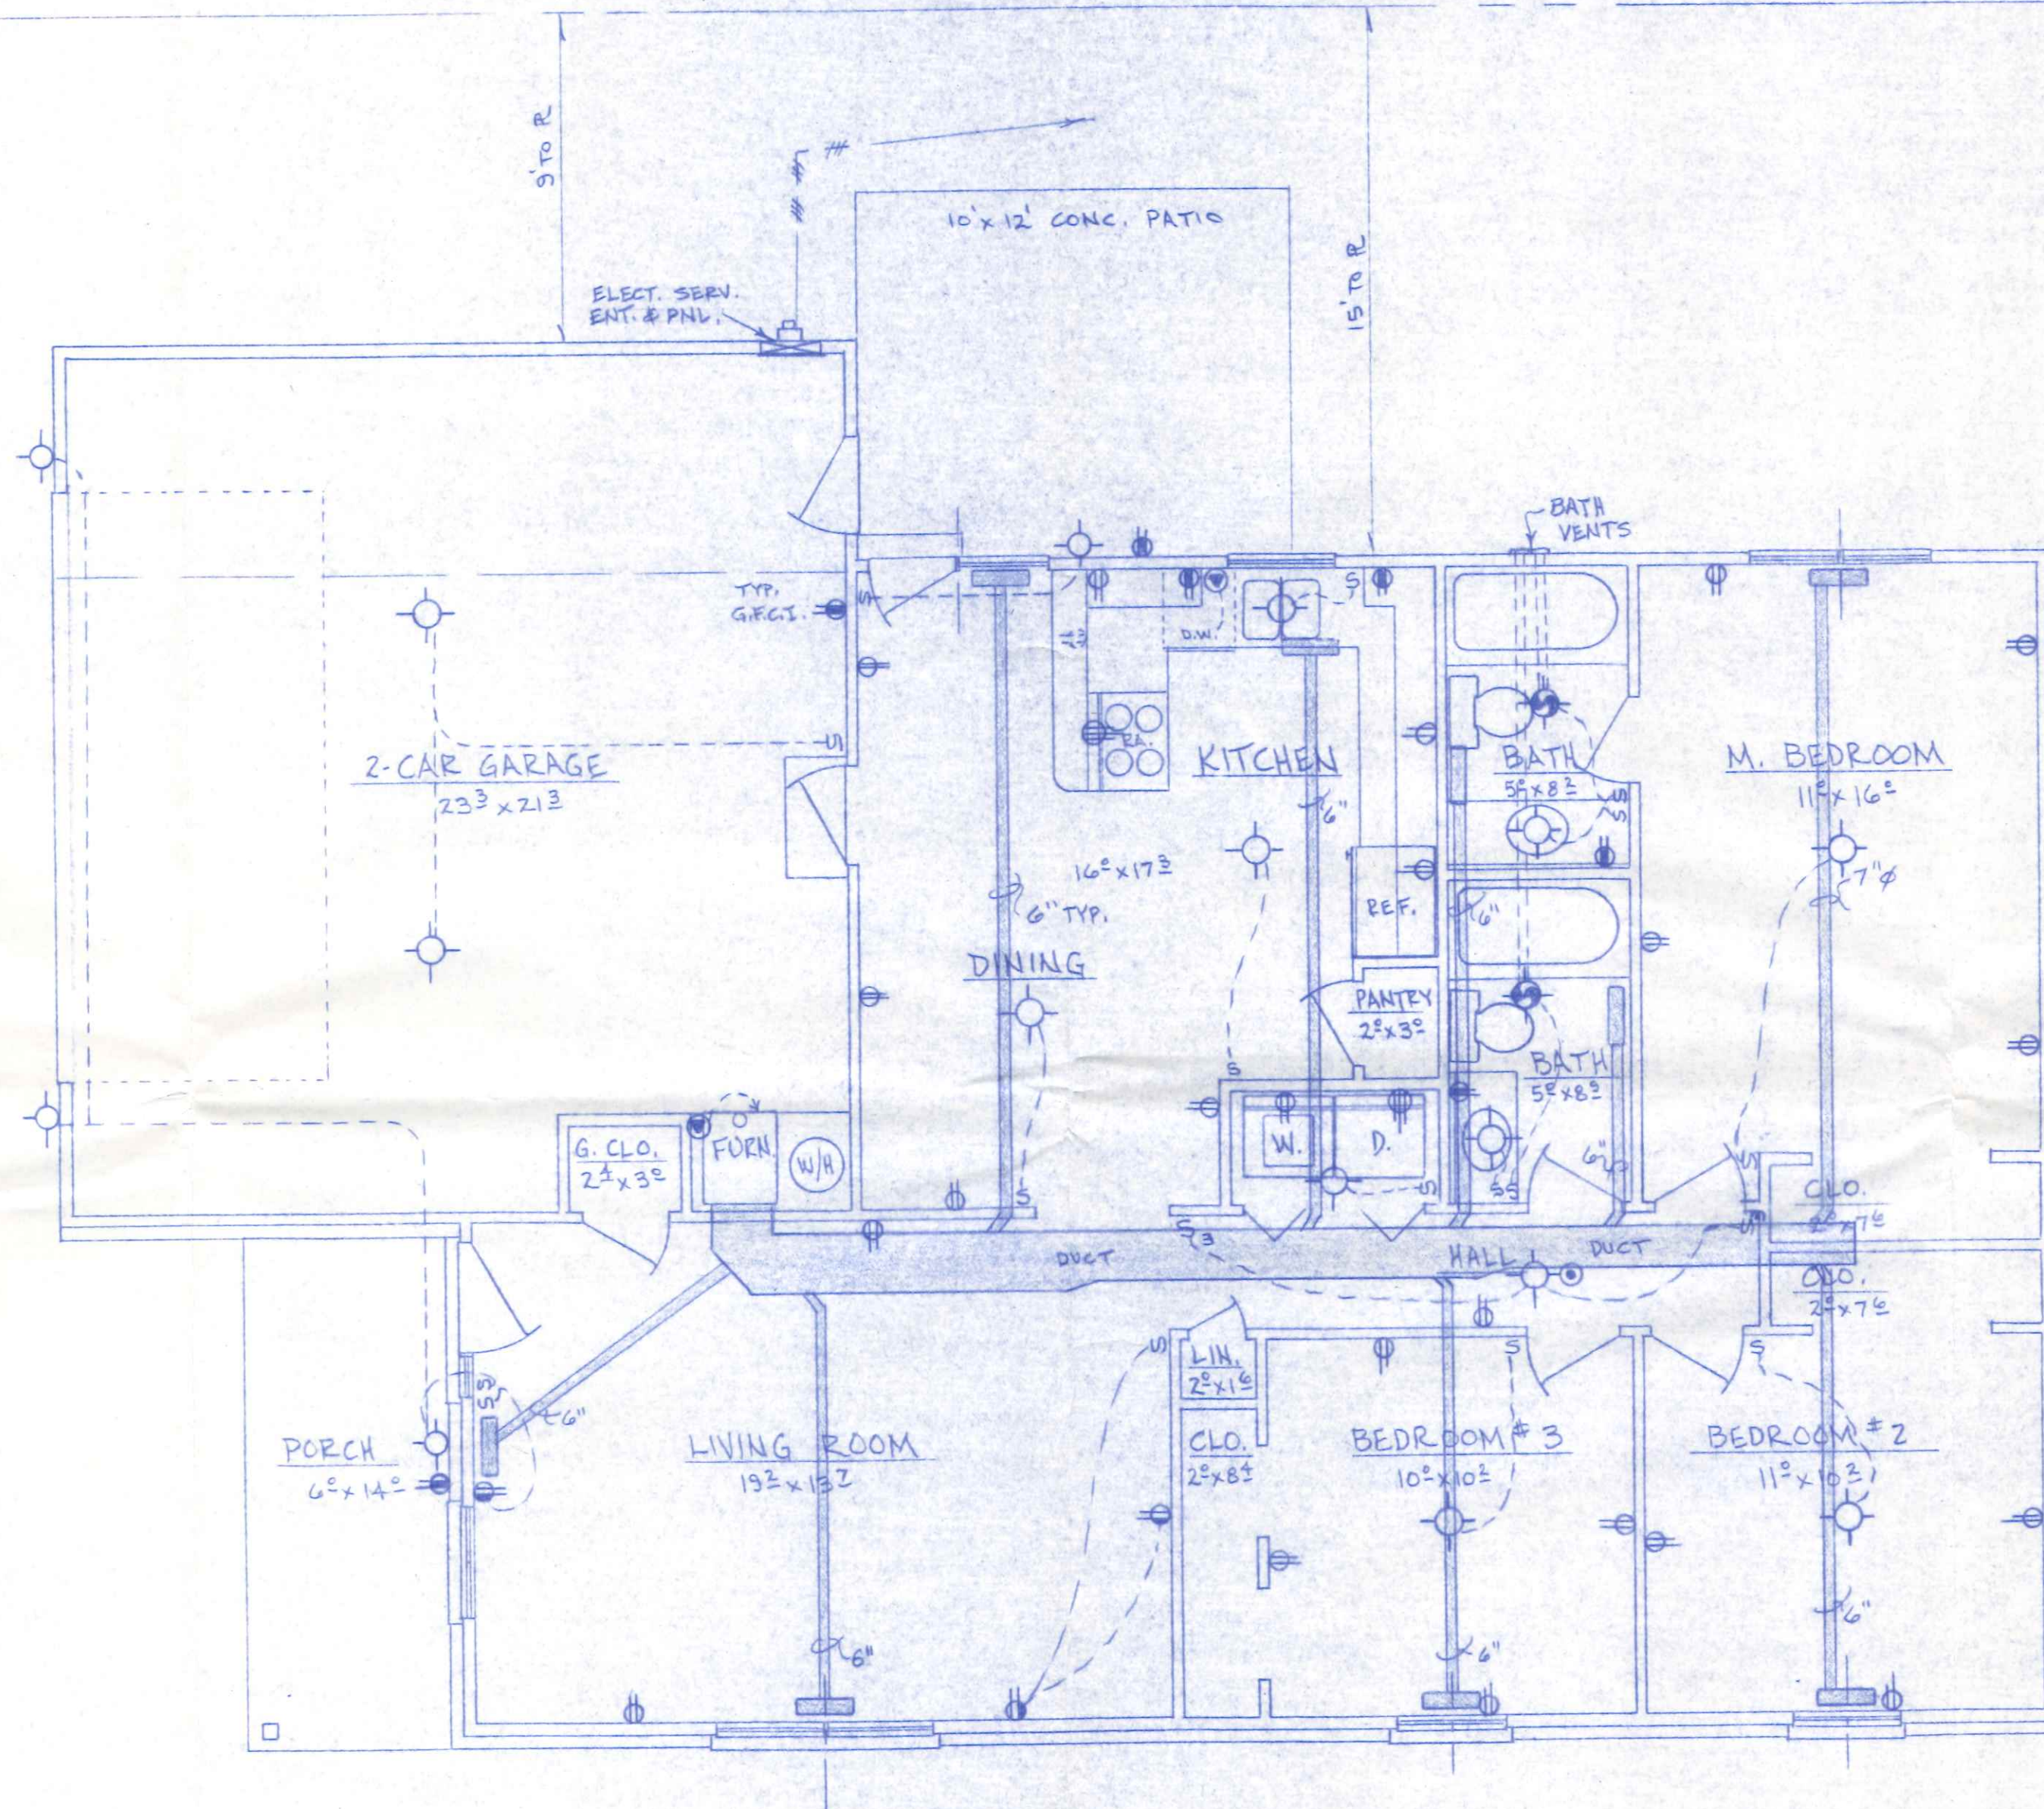

ELECTRIC LEGEND




- S - SWITCH
- S₃ - " (THREE WAY)
- 120V. DUPLEX
- " " (G.F.C.I.)
- " " (1/2 SWITCHED)
- SPECIAL OUTLET
- PRIMARY POWERED SMOKE DETECTOR
- VENT FAN, EXHAUST TO 1/3 AIR
- LIGHT FIXTURE

BECK CONSTRUCTION CO.		NAPOLEON, OHIO	
CO. RD. M	APPROVED BY:	DRAWN BY R.D.S.	
SCALE: 1/4" = 1'-0"	DATE: JUNE 92	REVISED	
ELECTRIC & HEATING LAYOUT			
PLAN NO. 262		DRAWING NUMBER 3 OF 4	

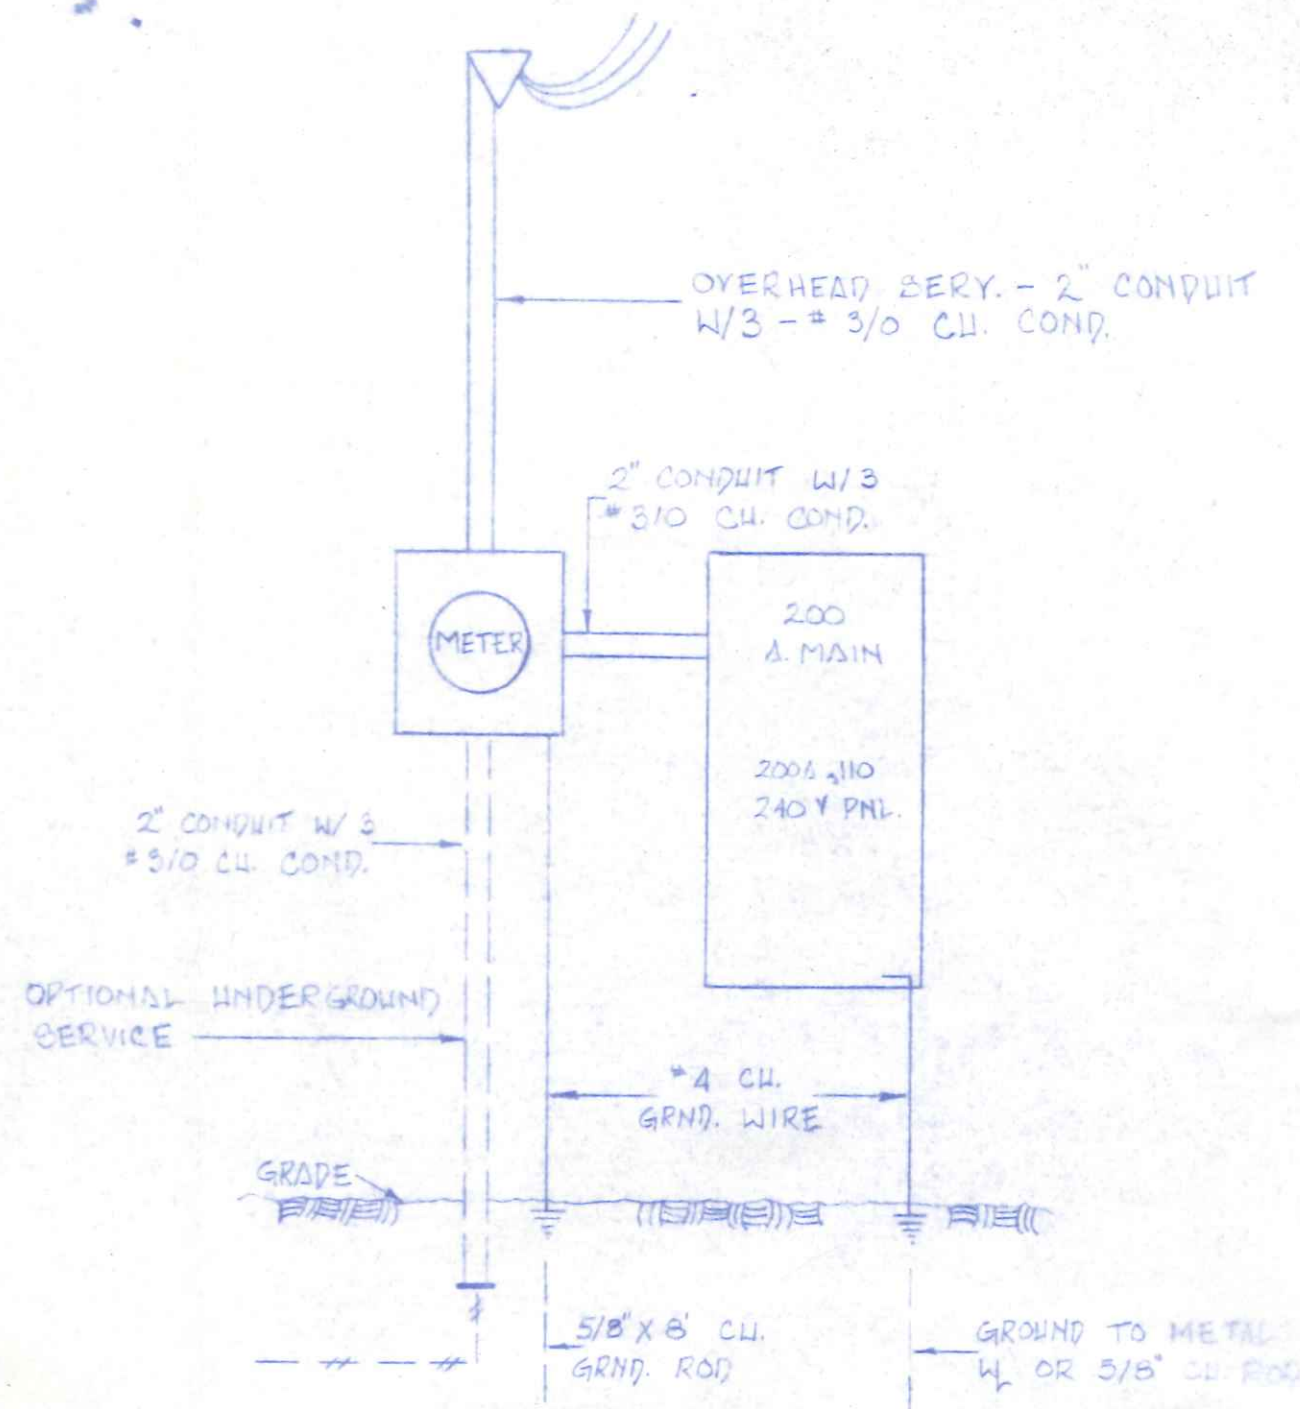

ELECTRICAL RISER DIAGRAM

NO SCALE

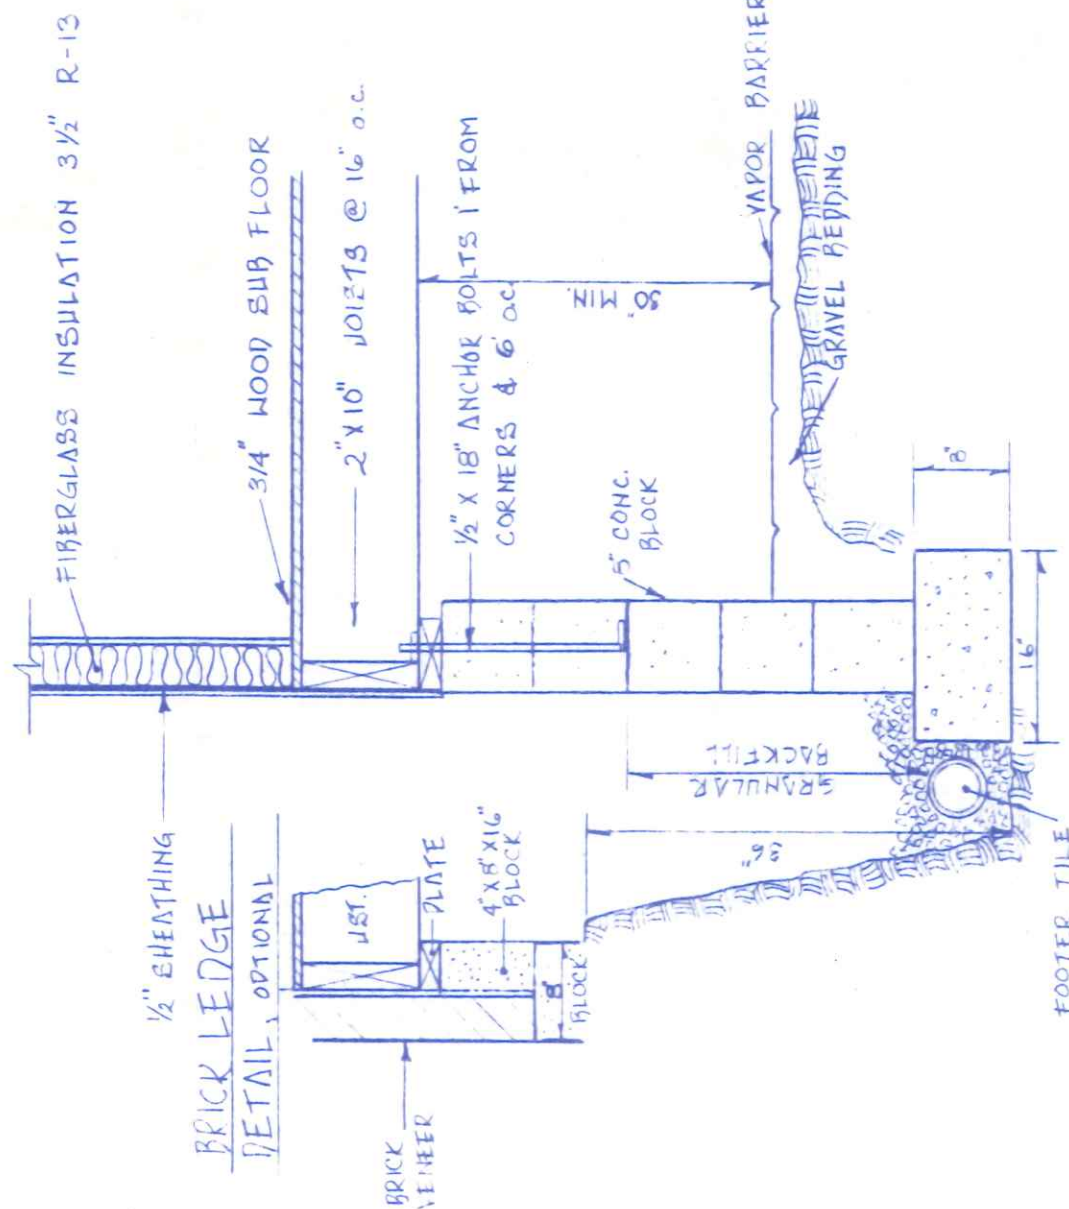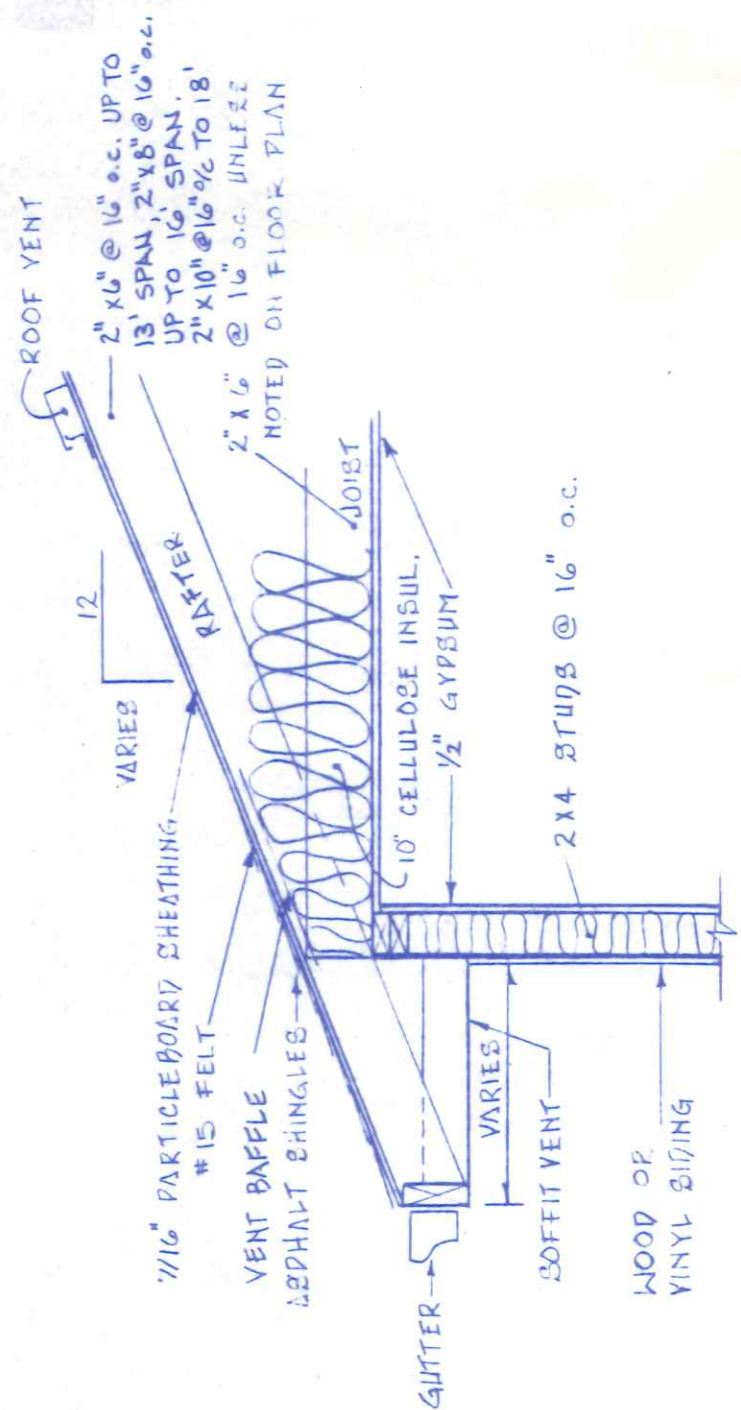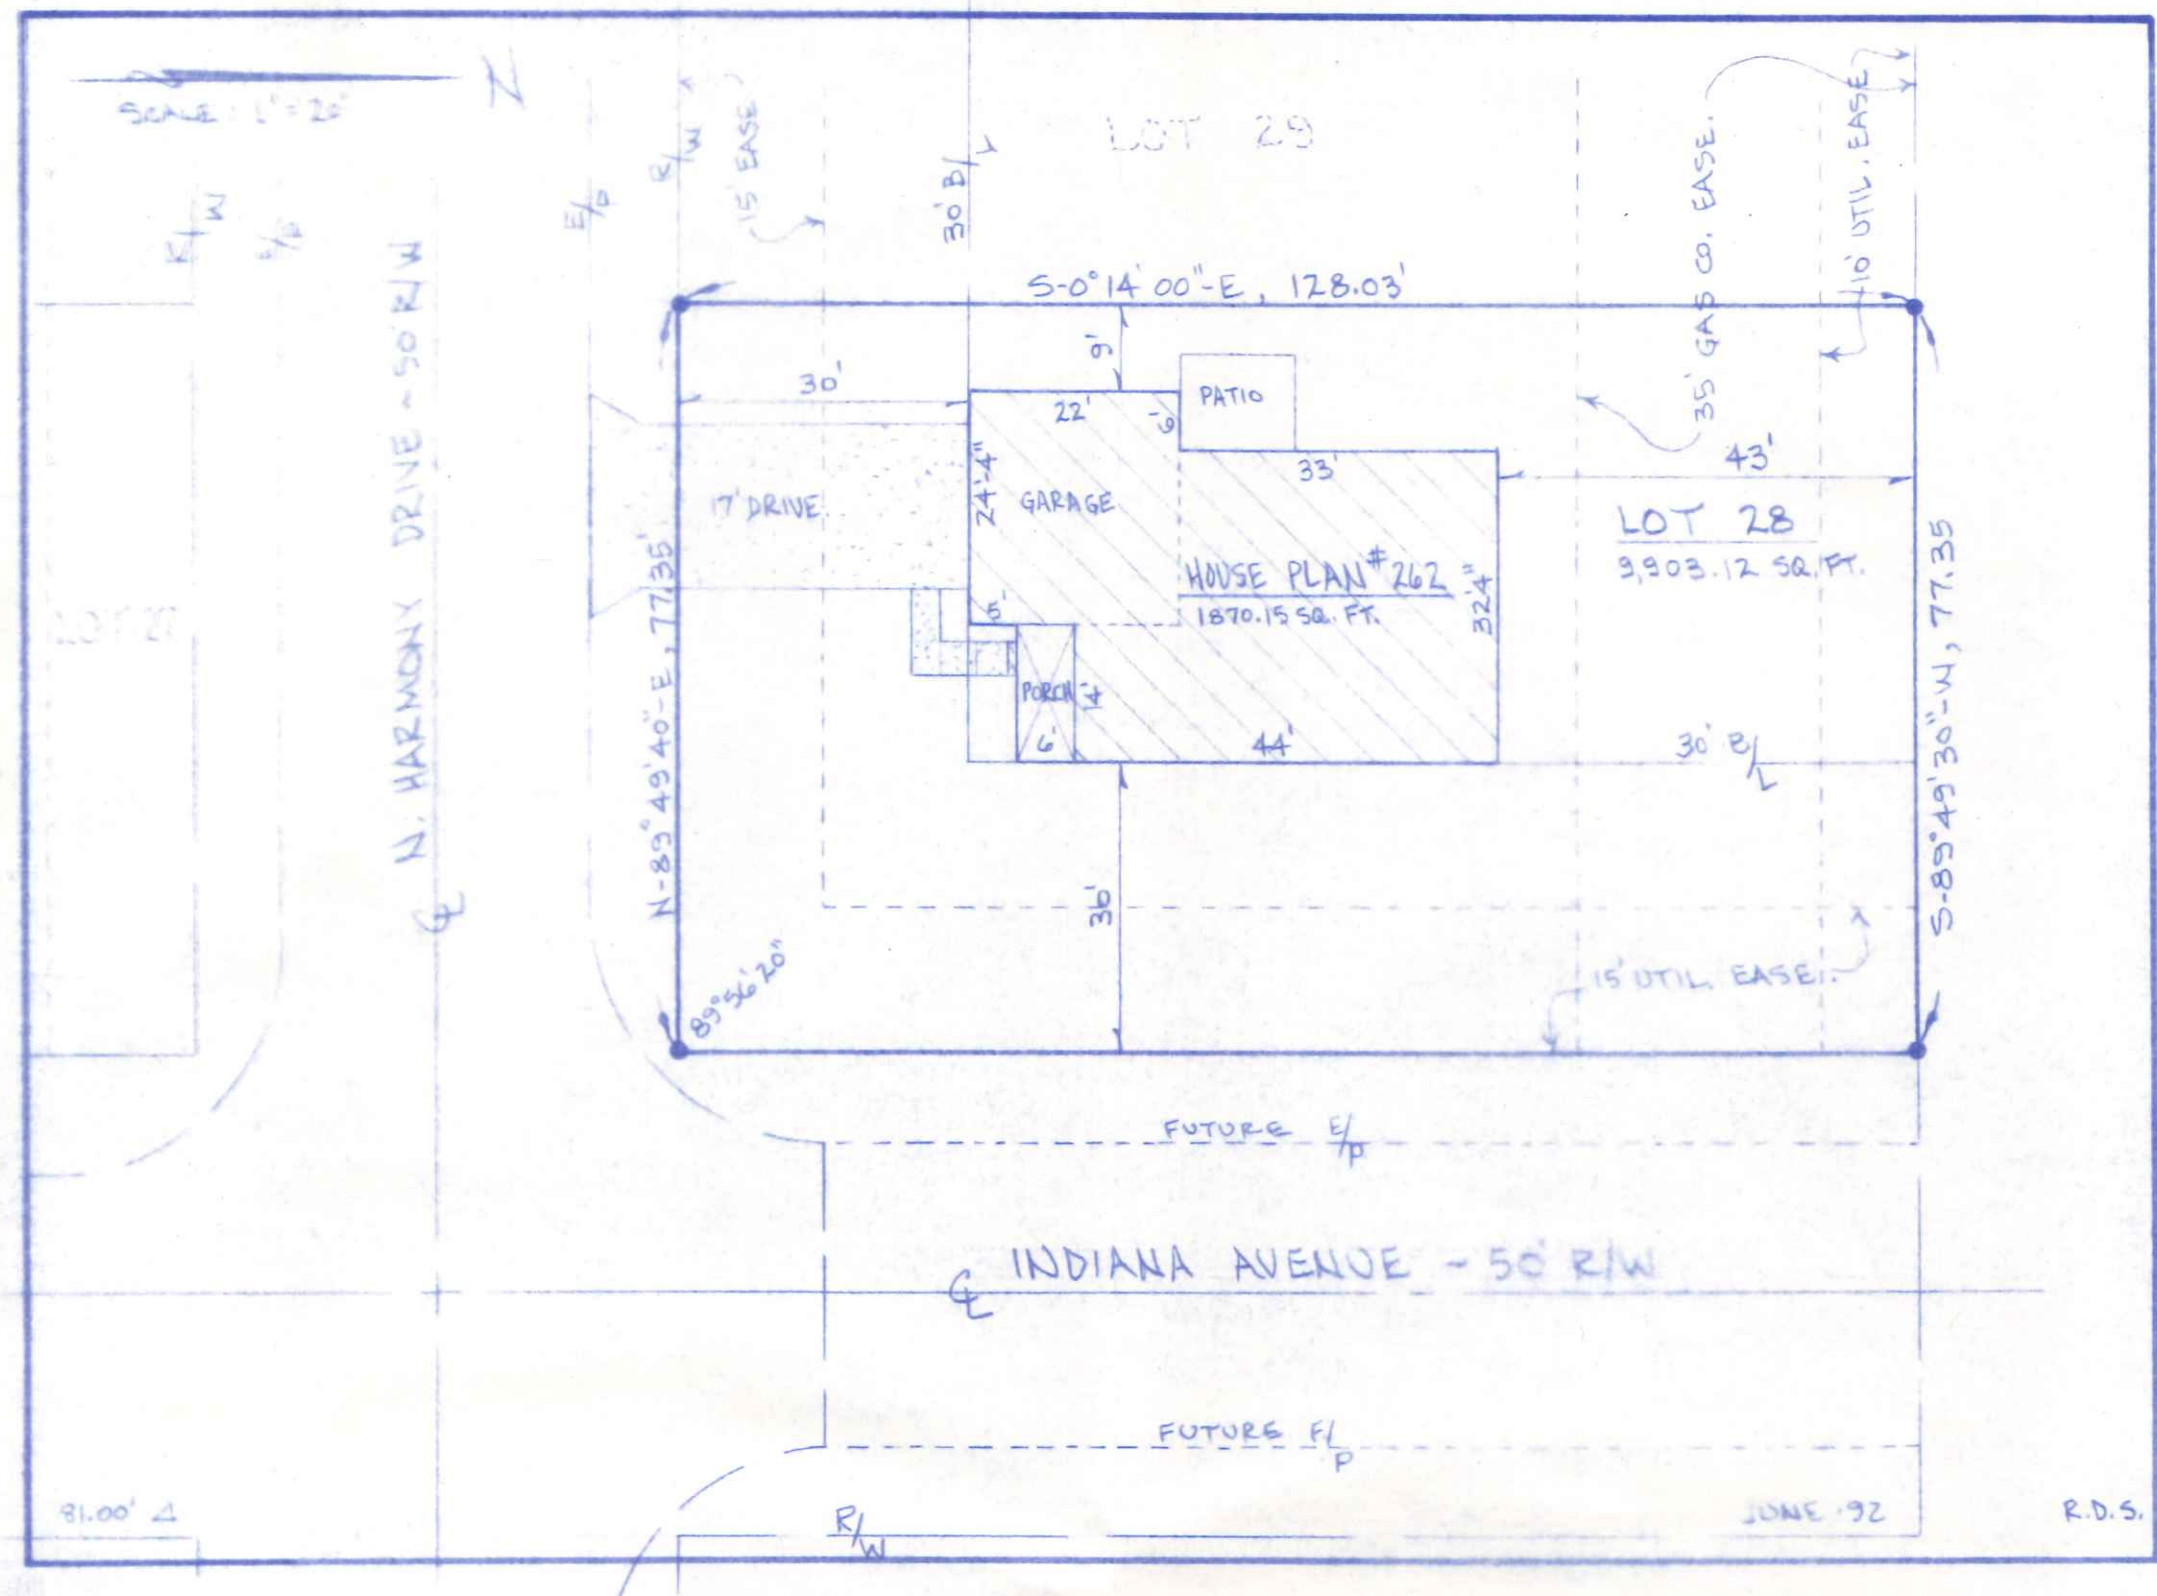

TYPICAL CROSS-SECTION

5/8" = 1'-0"

