


110 Northwest Dr.

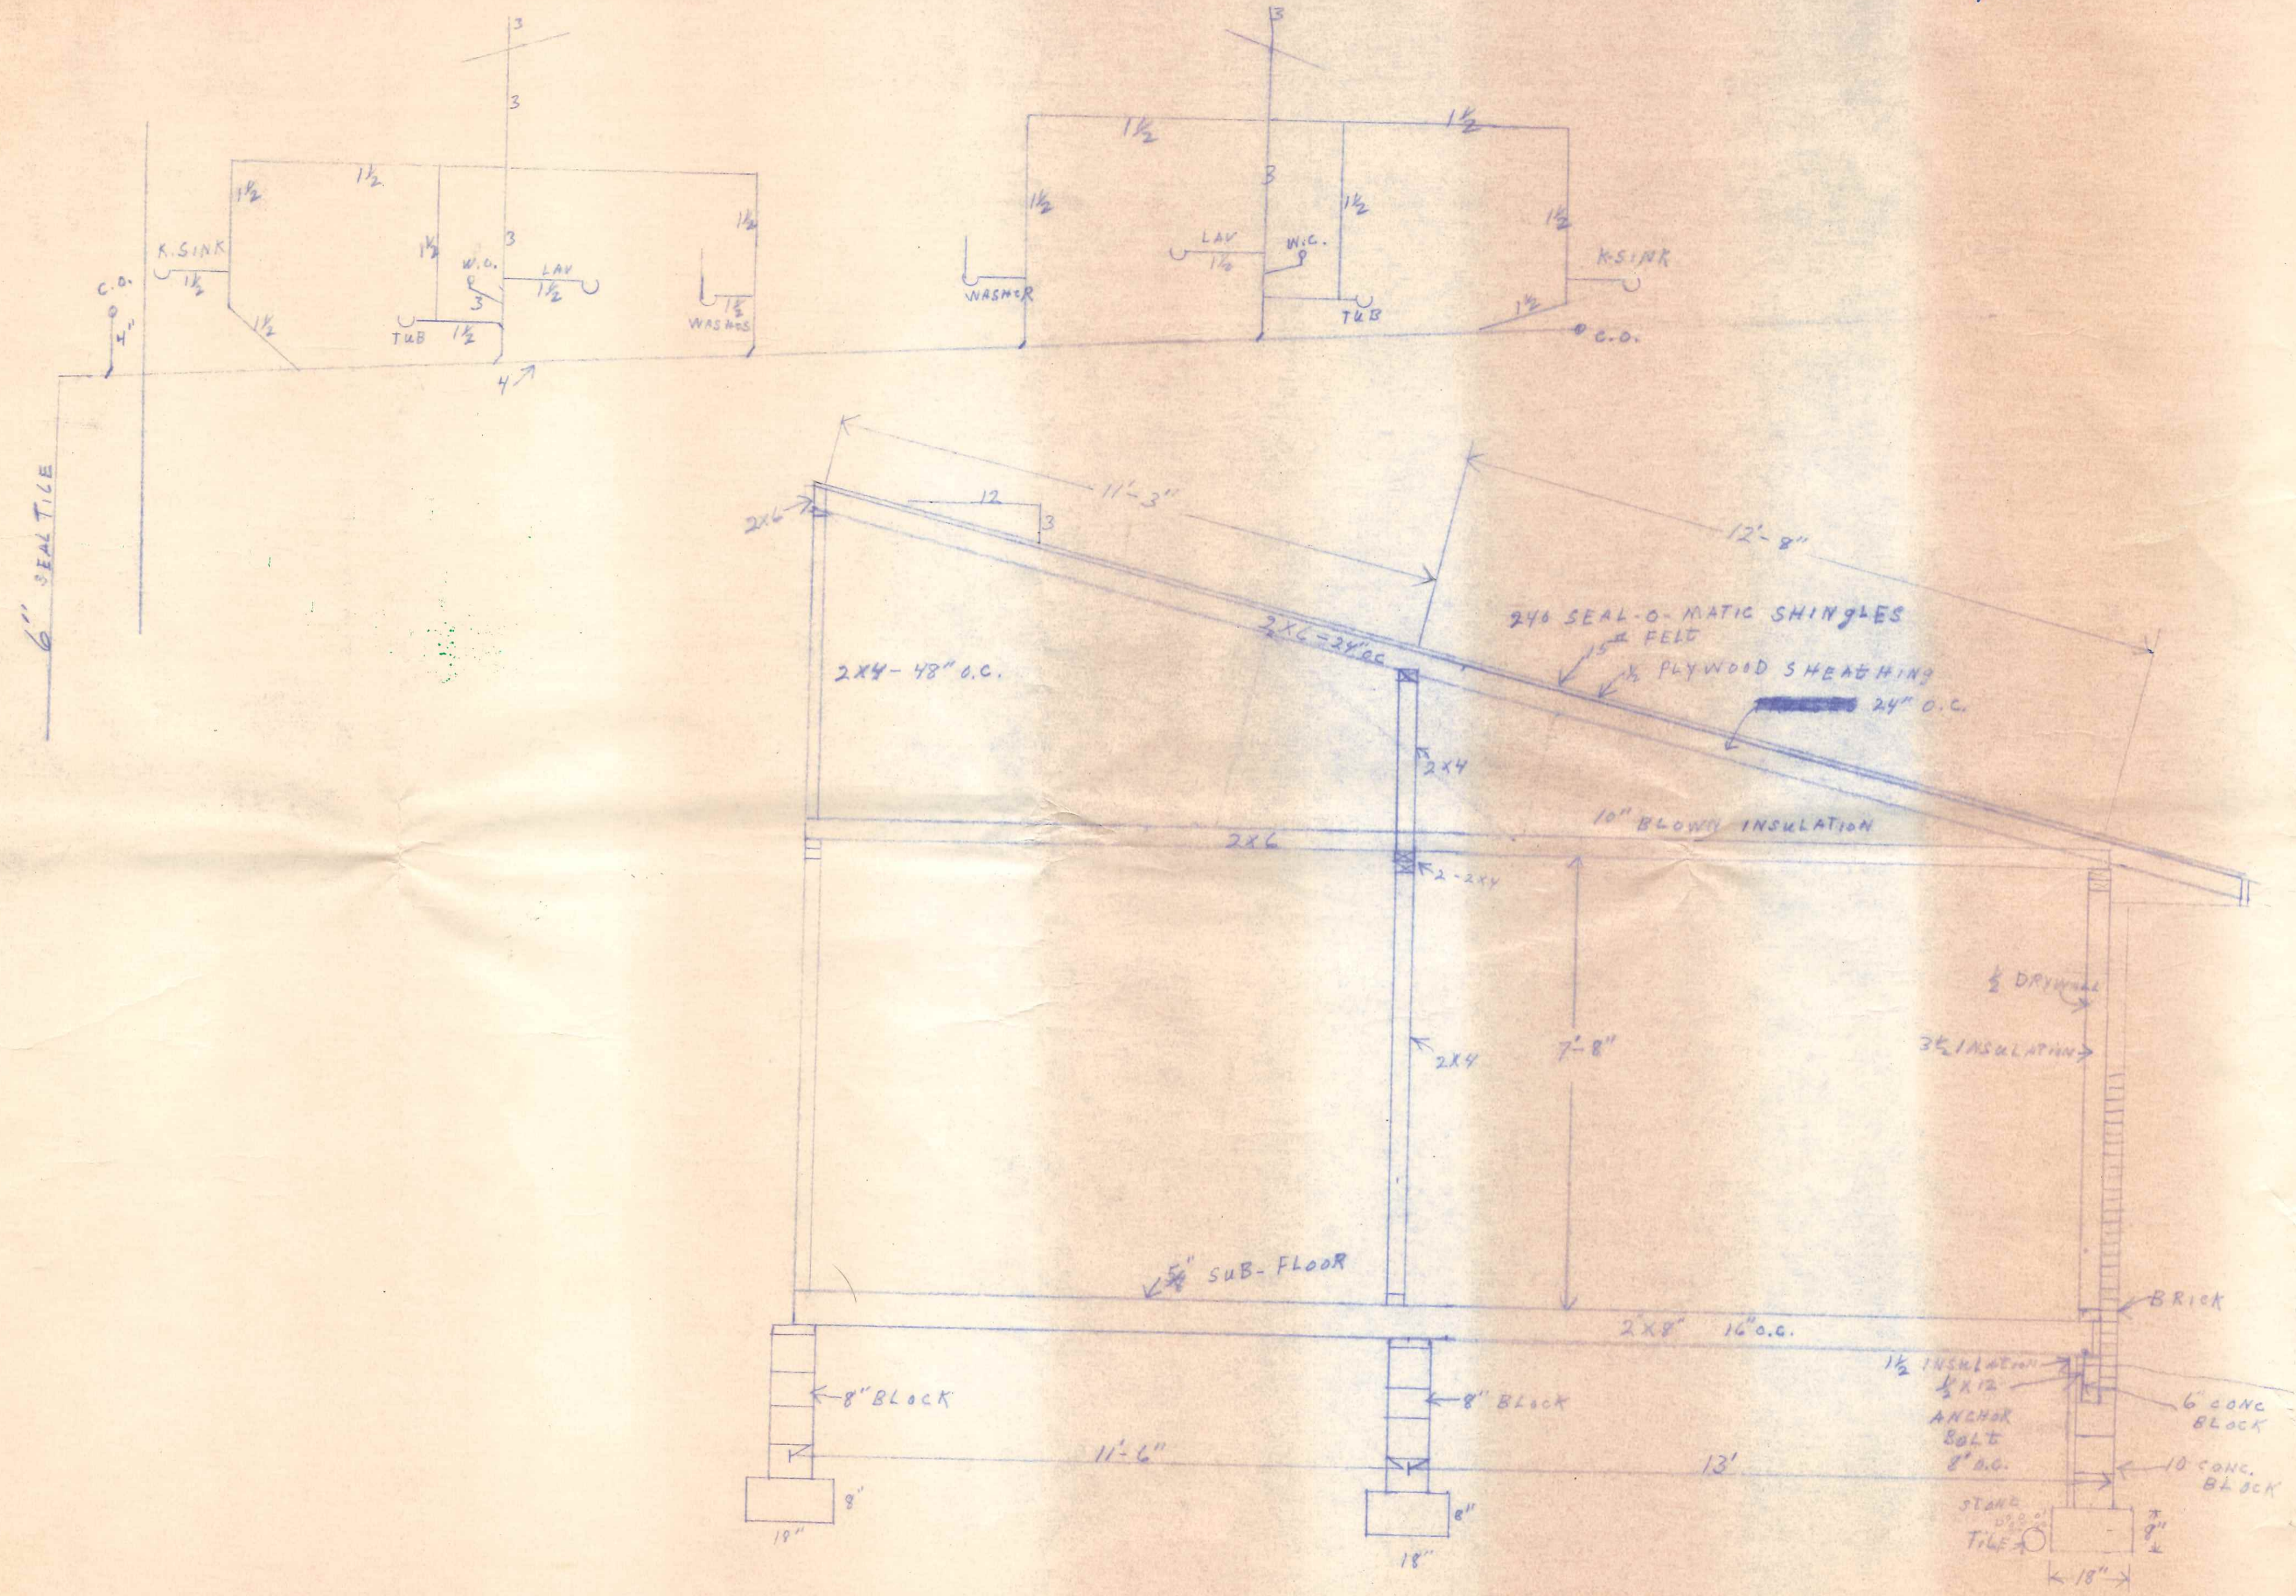

HOWARD MITCHELL

SCALE 1/2" = 1'

CITY OF NAPOLEON
ENGINEERING DEPT.

CITY OF NAPOLEON
ENGINEERING DEPT.
PLAN APPROVAL
BY: [Signature]
DATE: 6/1/76
WITH THE ATTACHED
ADDENDUM

RECEIVED

JUN 1 1976
CITY OF NAPOLEON
ENGINEERING DEPT.
BY: [Signature]

80 # of under ground (gas wire)
(one trench)

Elect


Range

D.W.


Dryer

Switch outlets in Bedrm. + Living Rm.

1920 sq. ft. GROSS AREA
440 sq. ft. GARAGE
1480 sq. ft. NET LIVING AREA

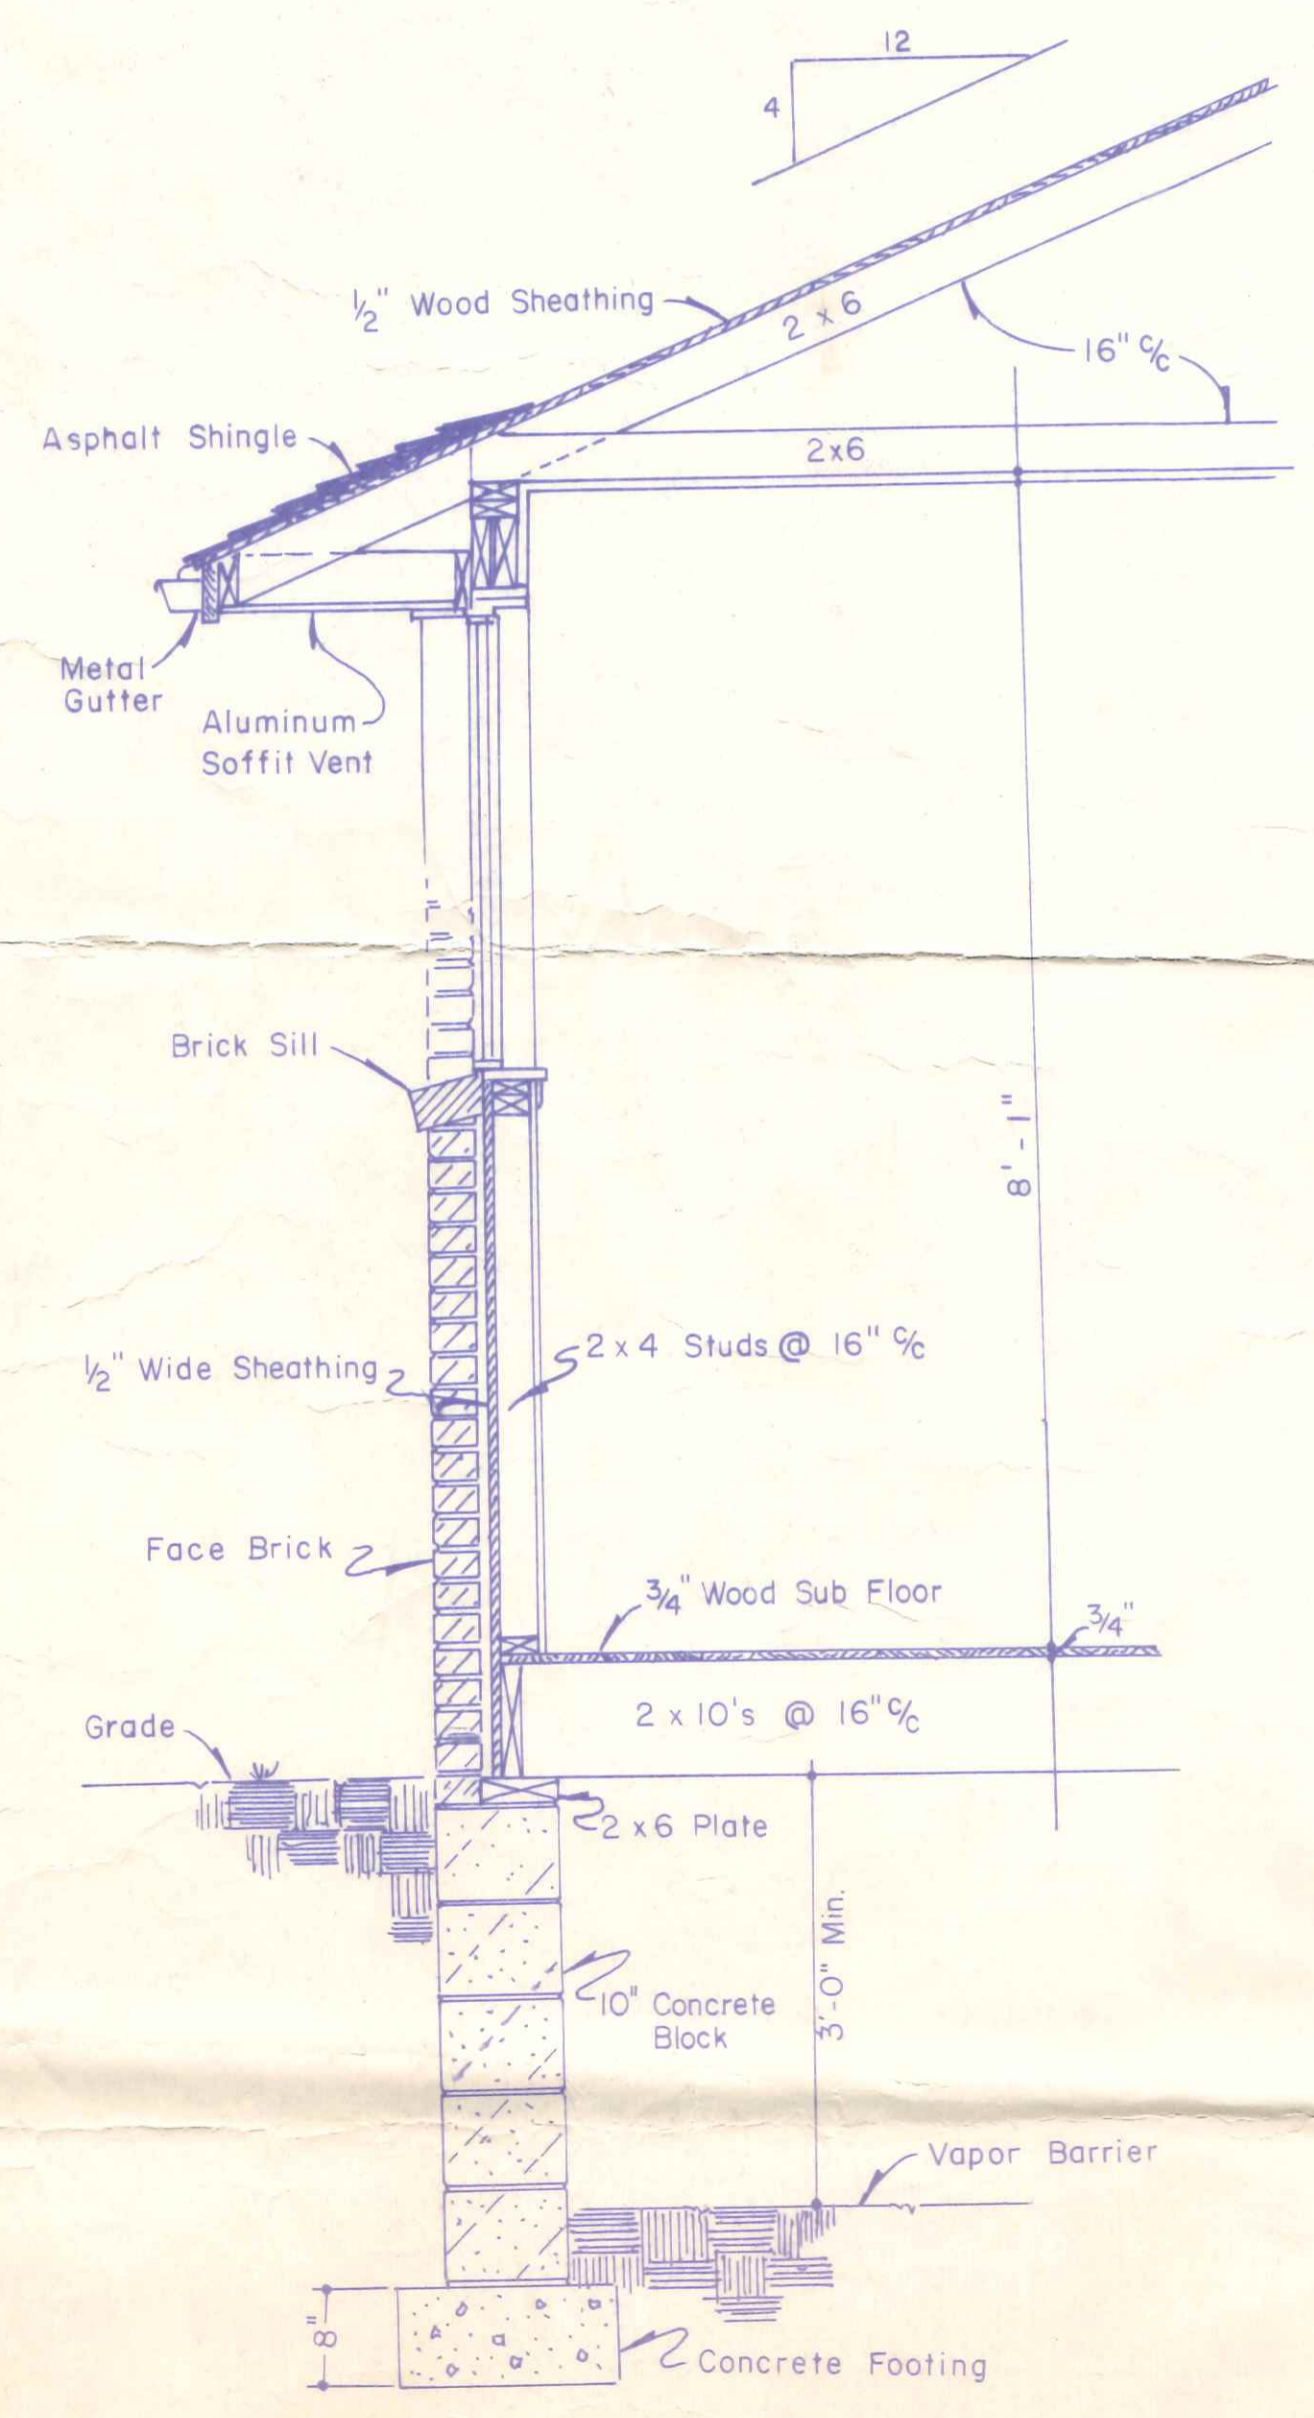

WALL SECTION
Scale: 3/4" = 1'-0"

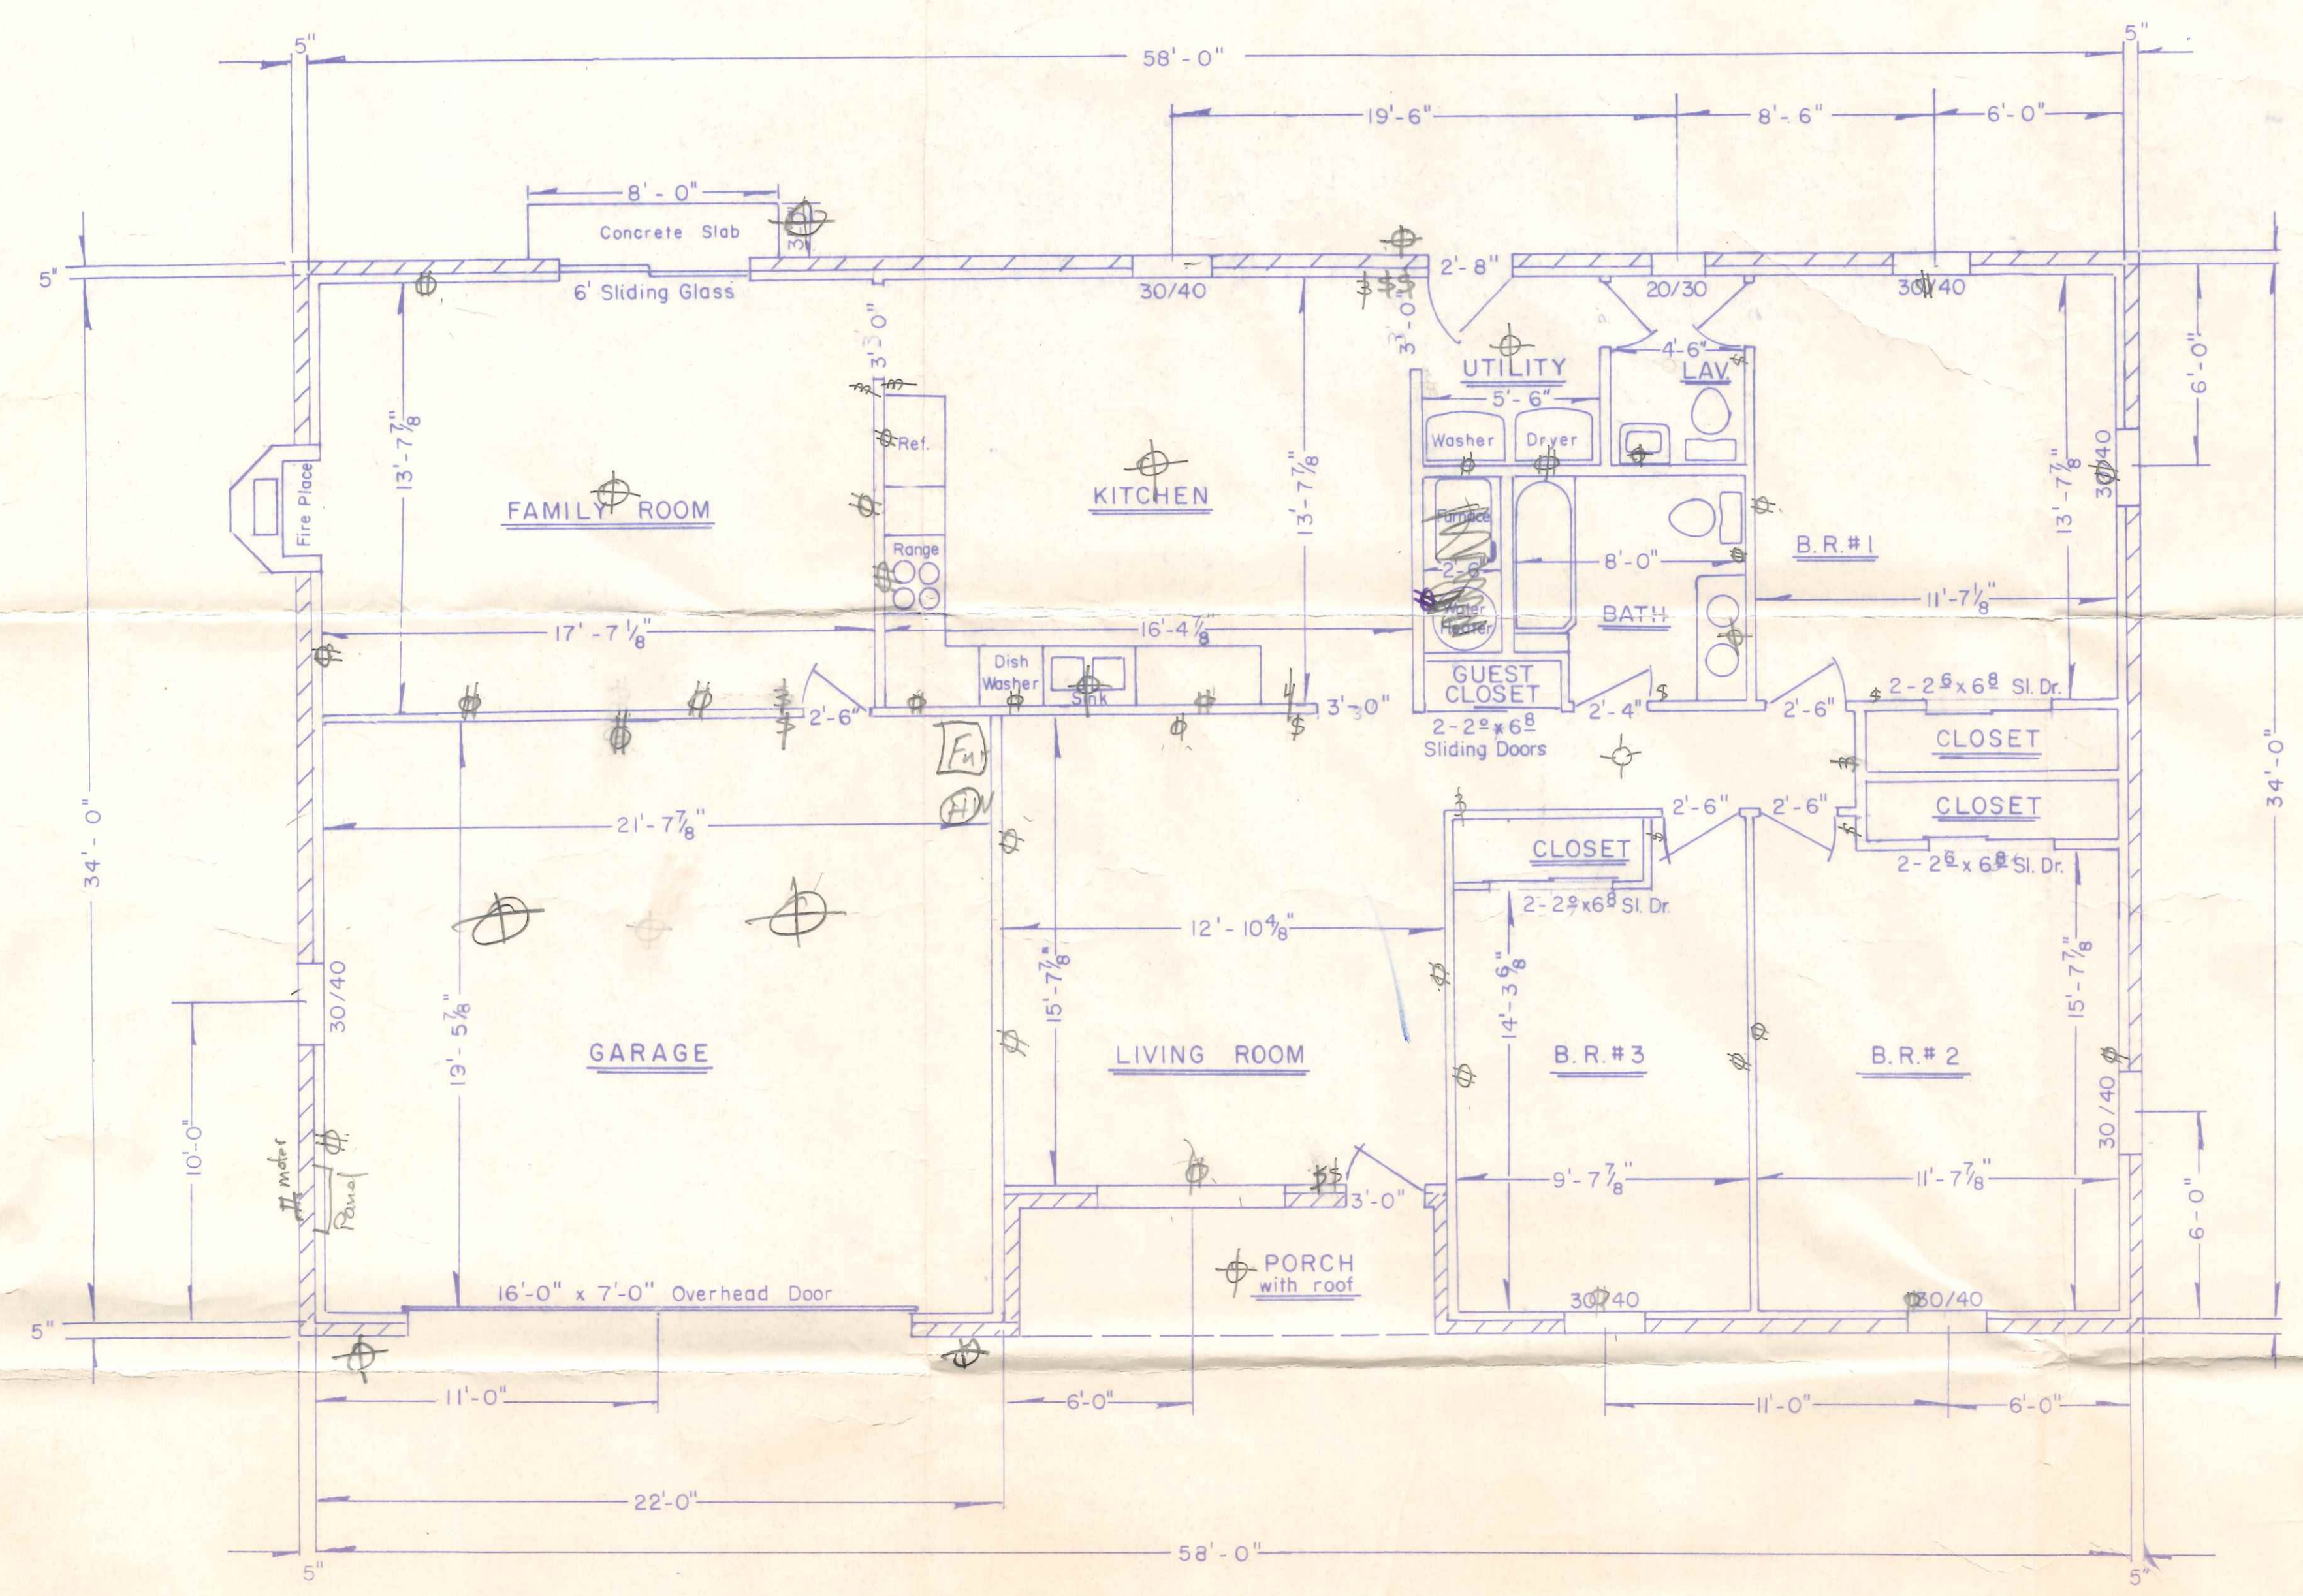

Scale: 1/4" = 1'-0"

Note: Exterior finish brick
Roof pitch 4" in 12"
Roof overhang 2'-8"
Rafters & ceiling joists 2" x 6"
Floor joists 2" x 10"
Subfloor 3/4" plywood
3 1/2" - 10" block on 8" x 16" footer

BUILDER
Robert L. Beck
R.R.#3
Napoleon, Ohio
592 0137

Lot 41 Northcrest Sub

110 Northcrest Dr.

Drawn by
DEFIANCE DRAFTING SERVICE
1939 EAST SECOND STREET
DEFIANCE, OHIO