





FRONT ELEVATION
1/4"=1'-0"

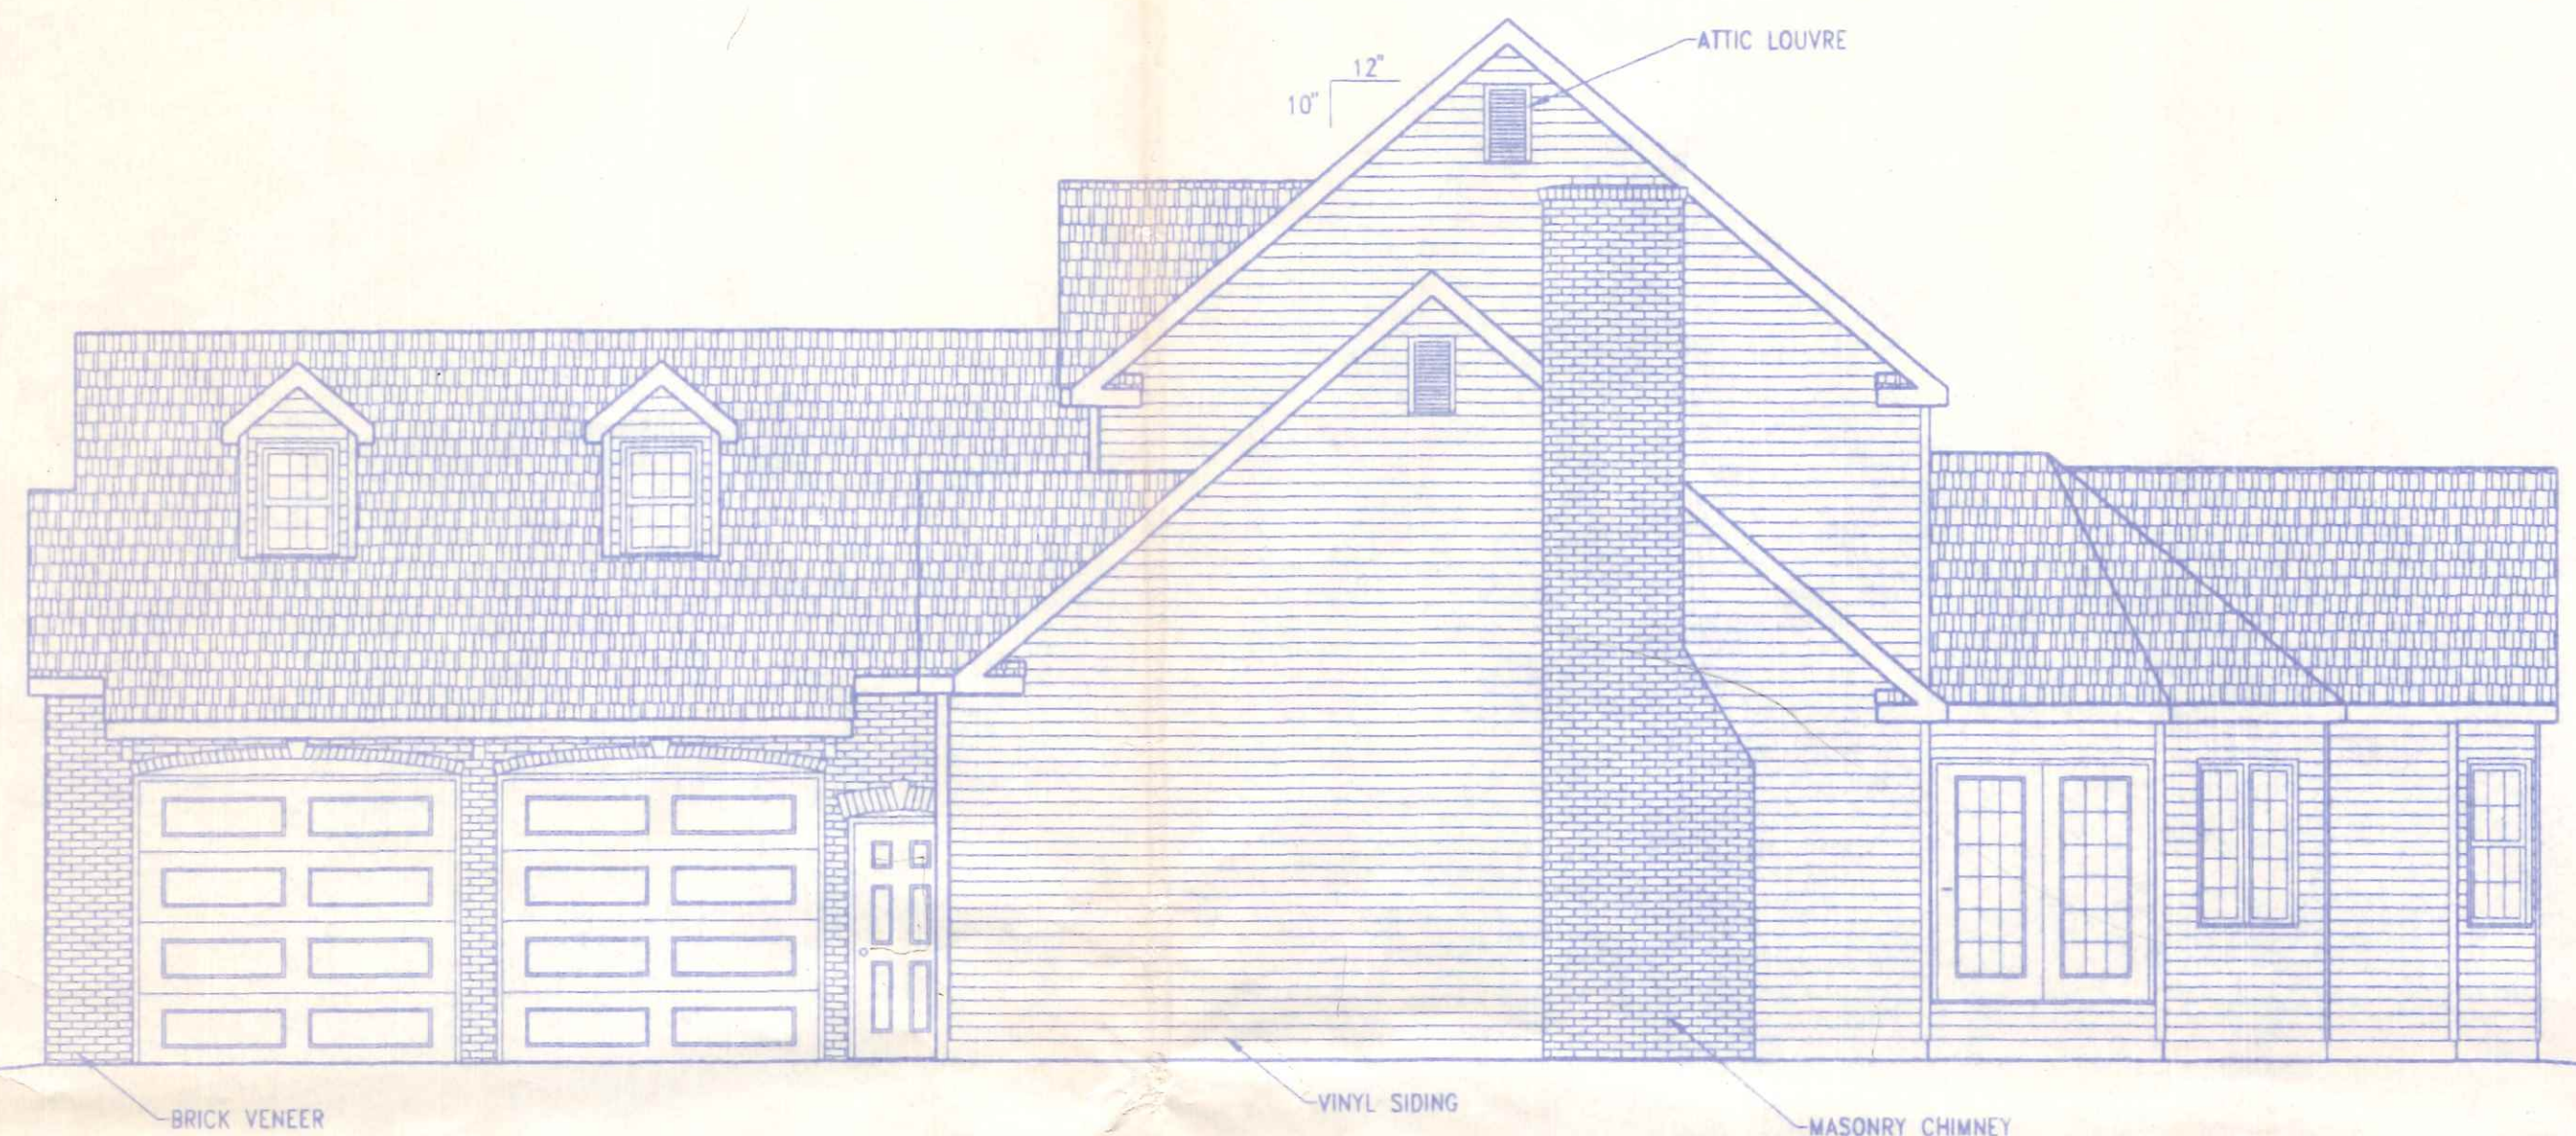

RIGHT SIDE ELEVATION
3/16"=1'-0"

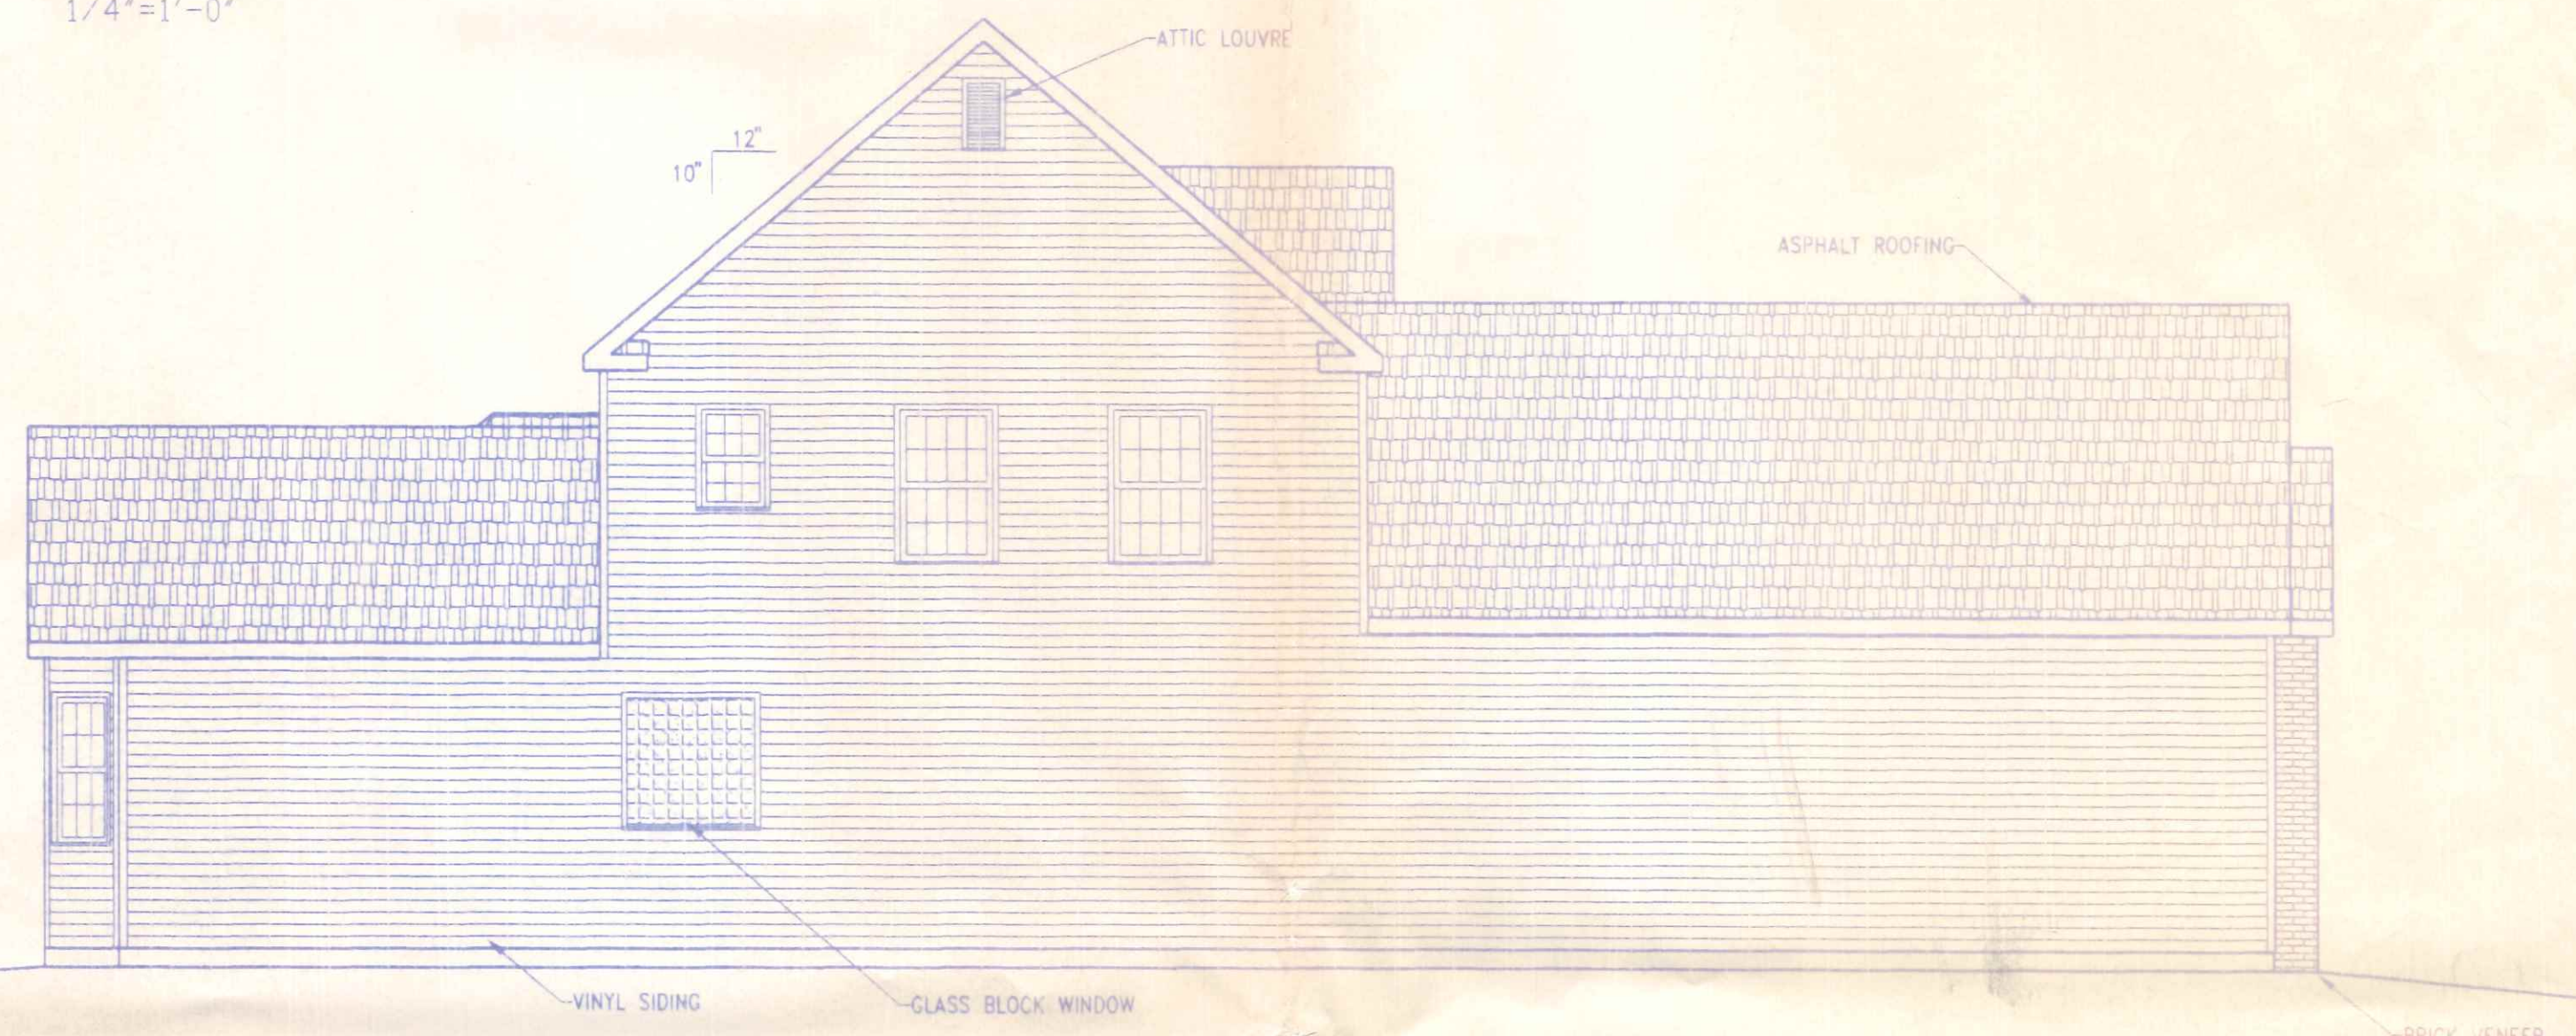



LEFT SIDE ELEVATION
3/16"=1'-0"



REAR ELEVATION
3/16"=1'-0"

170,000.00
1370 Sedward
Lot 39

MOCK - BUEHRER BUILDERS		
145 CAPRI	419/592-3626	NAPOLEON, OHIO
APPROVED BY:	DIRECTORY: C:\MOCK-BUE	DRAWN BY: R.D.S.
	FILE NAME: \CLW\ELEV.DWG	REVISED:
EXTERIOR ELEVATIONS		SCALE: NOTED
CALLAWAY RESIDENCE		DATE: DEC. 1995
		DRAWING NUMBER: 1 OF 4


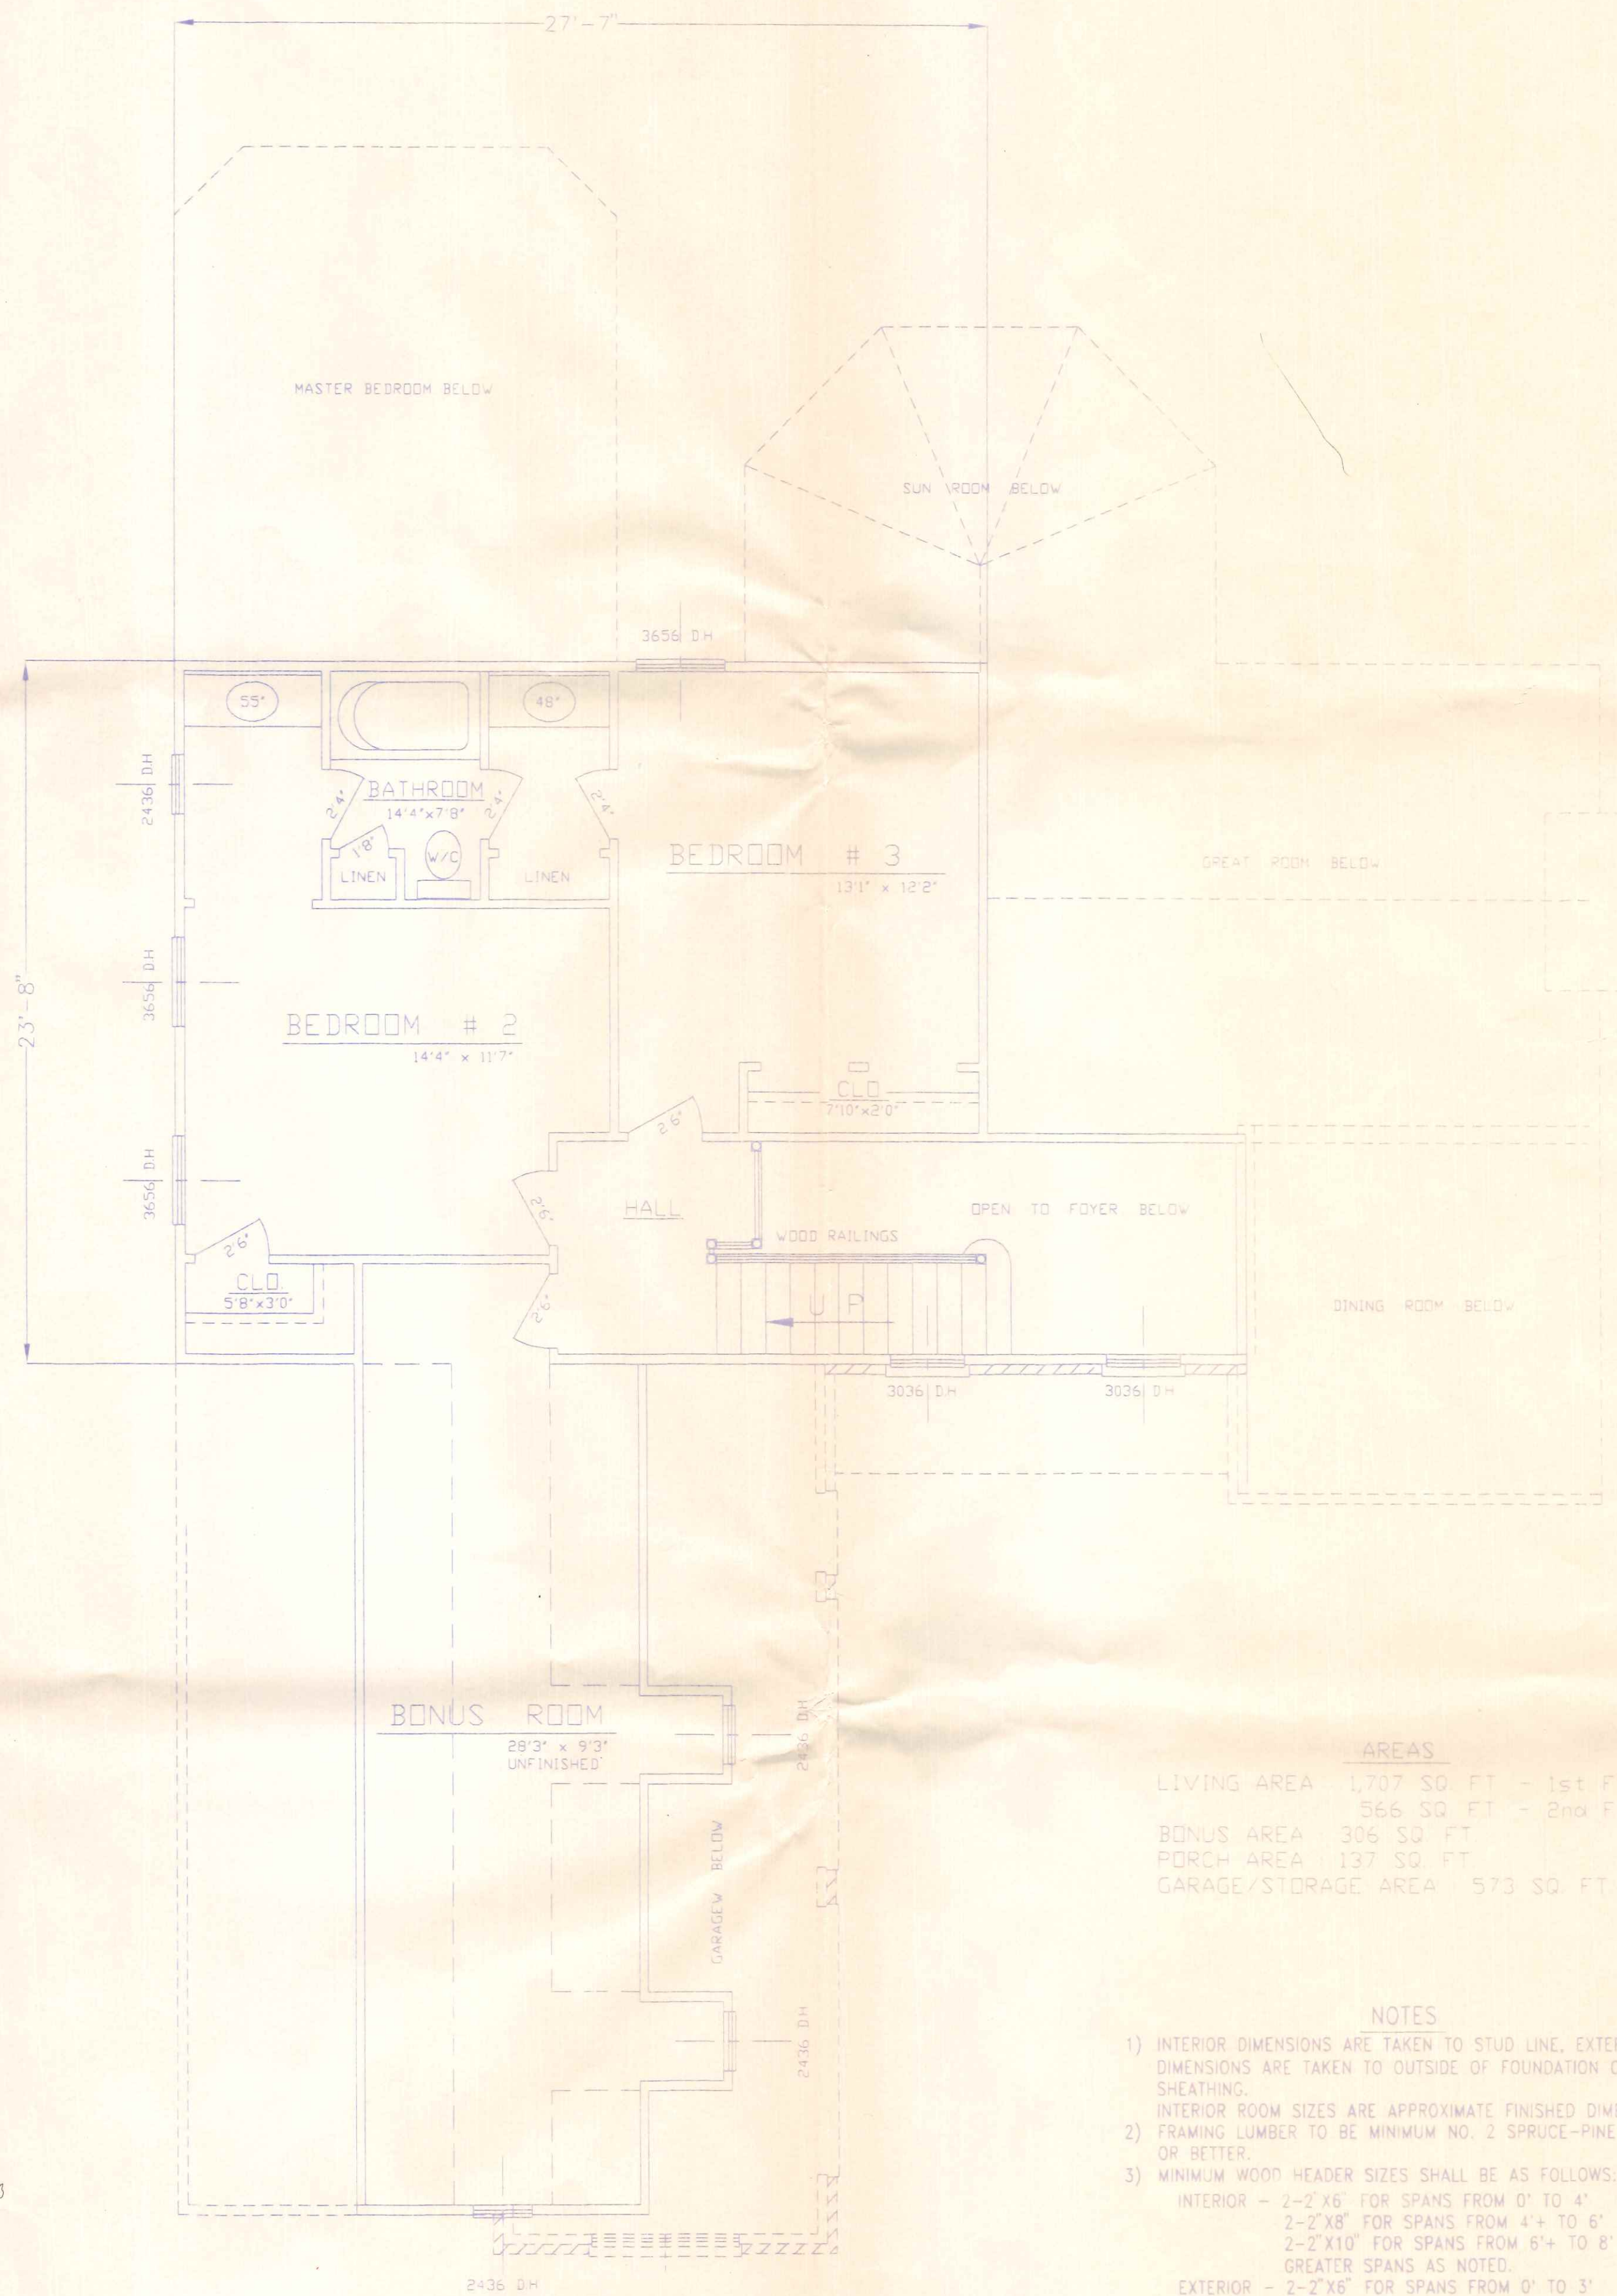
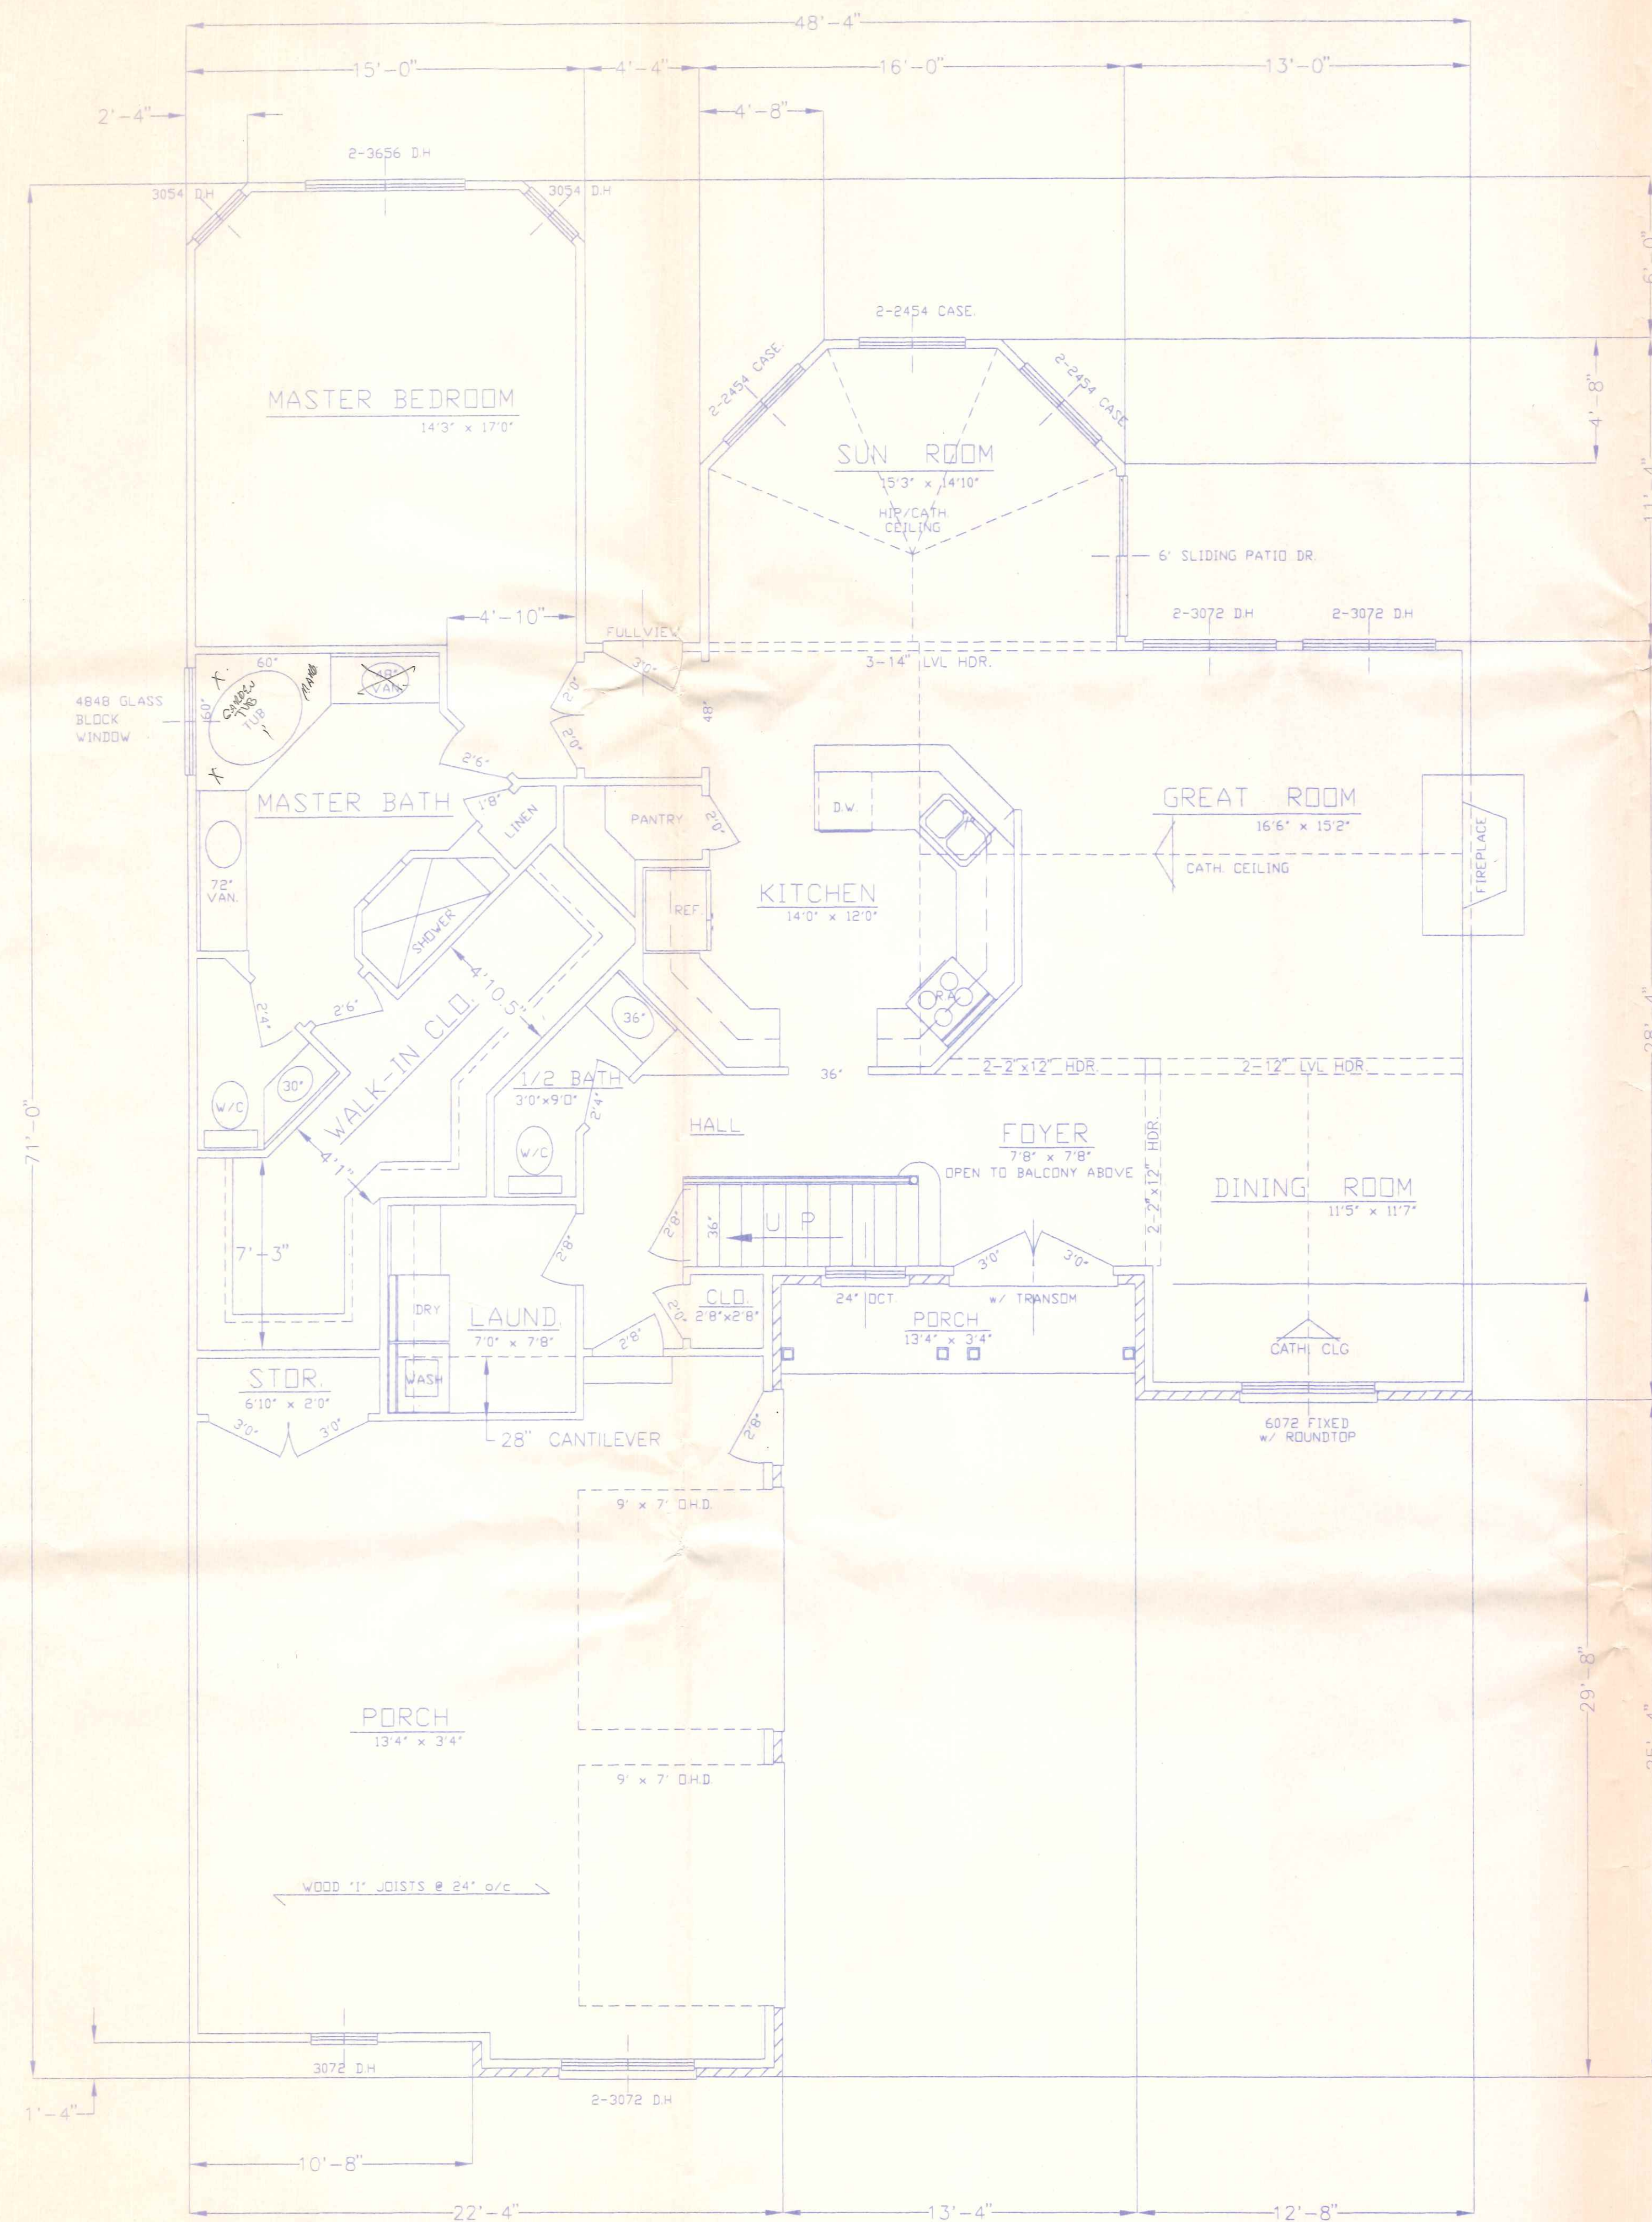


AREAS

LIVING AREA	1,707 SQ. FT. - 1st FLOOR
BONUS AREA	306 SQ. FT. - 2nd FLOOR
PORCH AREA	137 SQ. FT.
GARAGE/STORAGE AREA	573 SQ. FT.


- NOTES**
- 1) INTERIOR DIMENSIONS ARE TAKEN TO STUD LINE, EXTERIOR DIMENSIONS ARE TAKEN TO OUTSIDE OF FOUNDATION OR SHEATHING. INTERIOR ROOM SIZES ARE APPROXIMATE FINISHED DIMENSIONS. FRAMING LUMBER TO BE MINIMUM NO. 2 SPRUCE-PINE-FIR, OR BETTER.
 - 2) MINIMUM WOOD HEADER SIZES SHALL BE AS FOLLOWS:
 INTERIOR - 2-2"x6" FOR SPANS FROM 0' TO 4'
 2-2"x8" FOR SPANS FROM 4' TO 6'
 2-2"x10" FOR SPANS FROM 6' TO 8'
 GREATER SPANS AS NOTED.
 EXTERIOR - 2-2"x6" FOR SPANS FROM 0' TO 3'
 2-2"x8" FOR SPANS FROM 3' TO 5'
 2-2"x10" FOR SPANS FROM 5' TO 7'
 2-2"x12" FOR SPANS FROM 7' TO 9'
 GREATER SPANS AS NOTED ON PLAN

MOCK - BUEHRER BUILDERS		
145 CAPRI	419/592-3626	NAPOLEON, OHIO
APPROVED BY:	DIRECTORY: C:\MOCK-BUE	DRAWN BY: R.D.S.
	FILE NAME: \CLW\FLOOR.DWG	REVISED:
FLOOR PLAN		SCALE: 1/4"=1'-0"
CALLAWAY RESIDENCE		DATE: DEC. 1995
		DRAWING NUMBER:
		2 OF 4

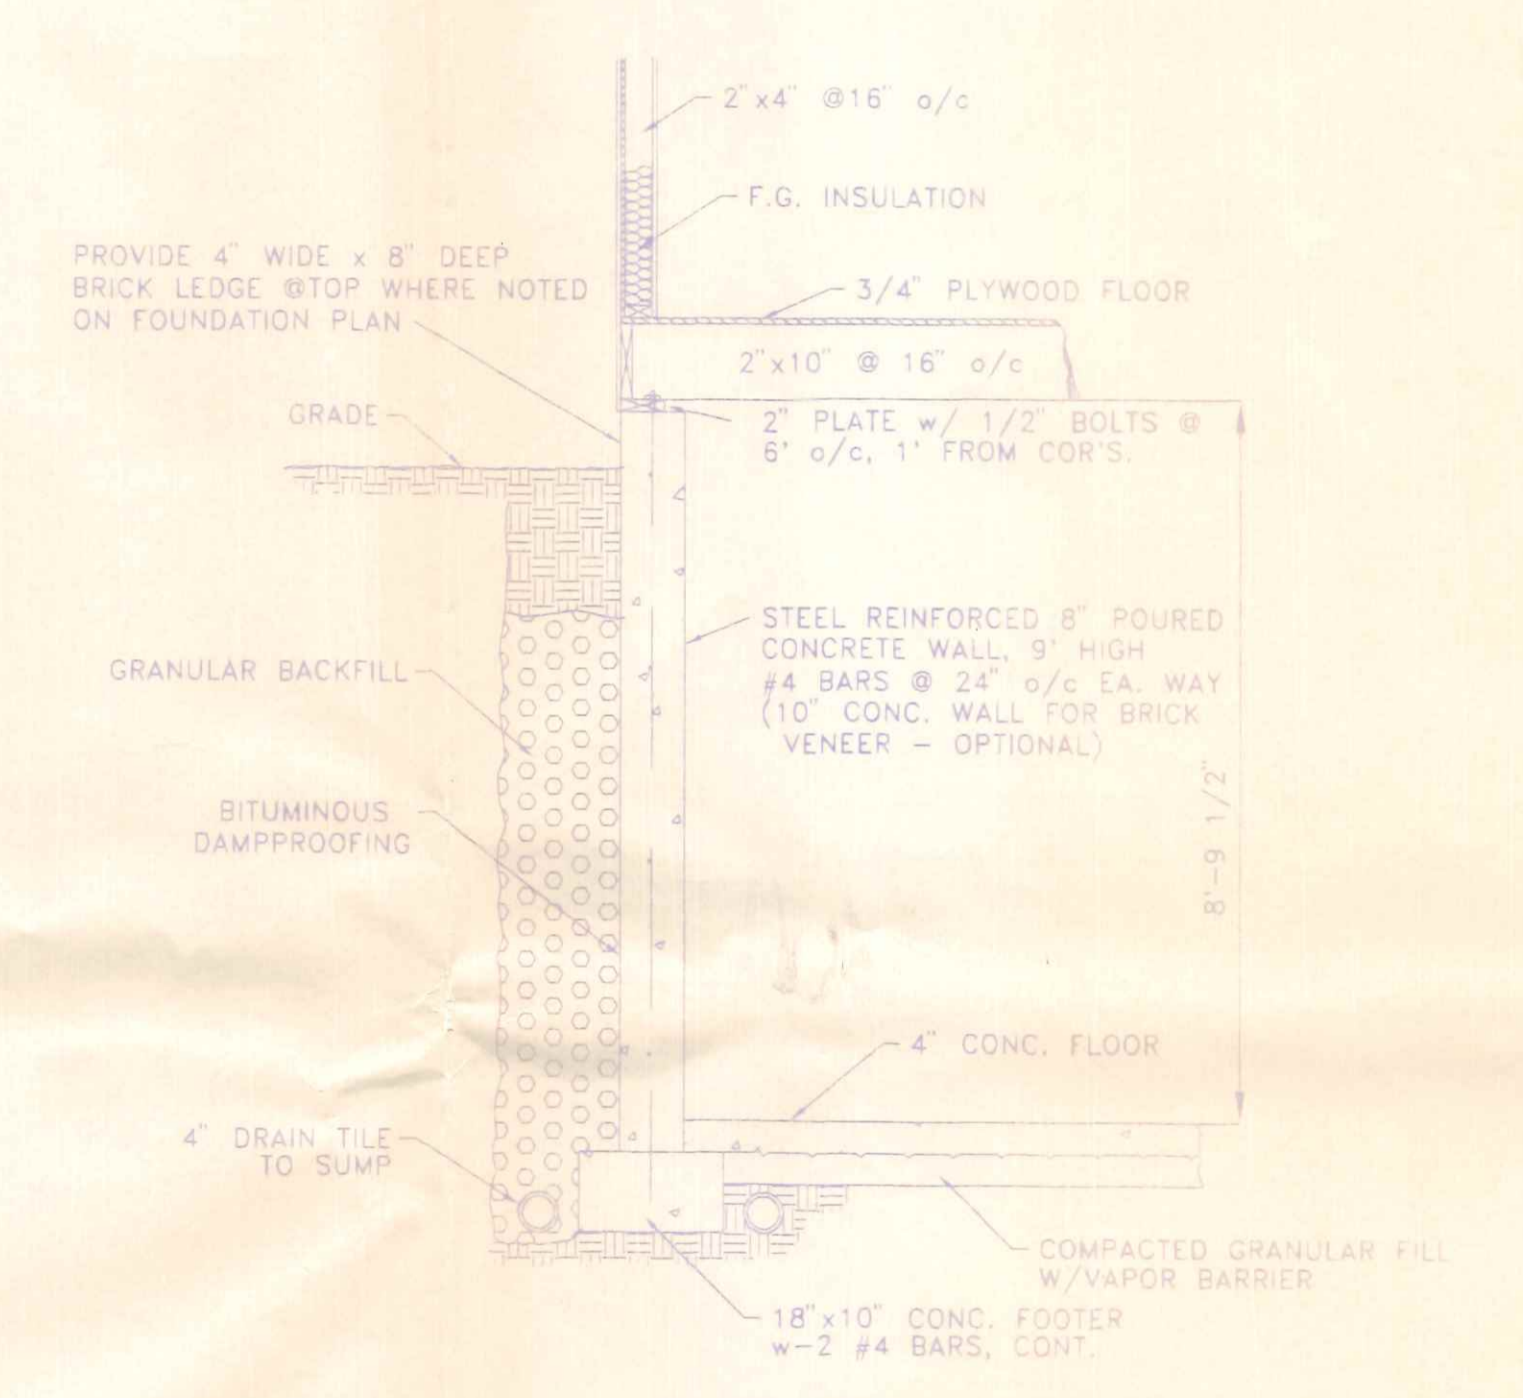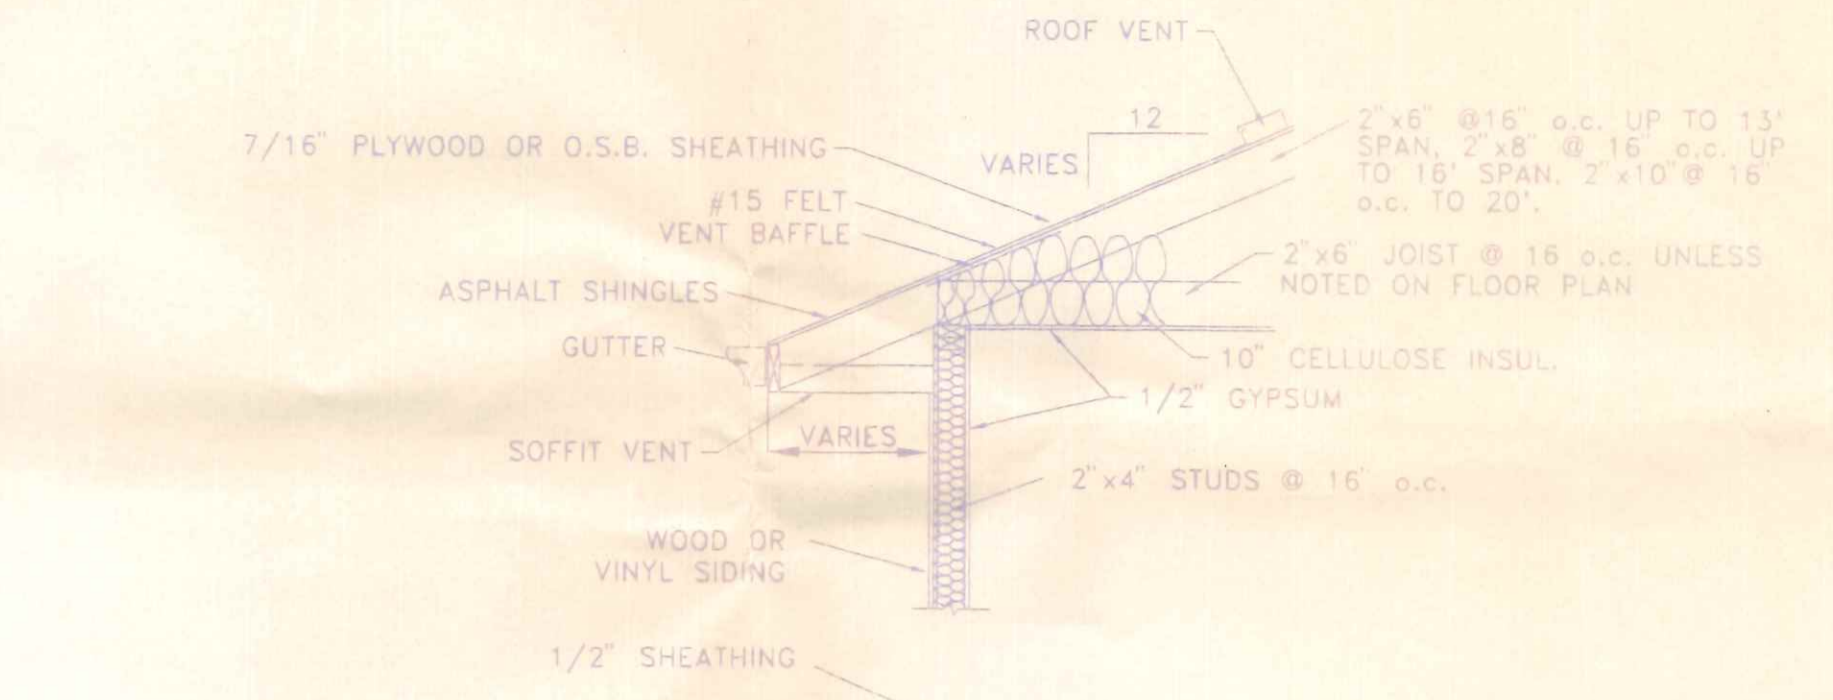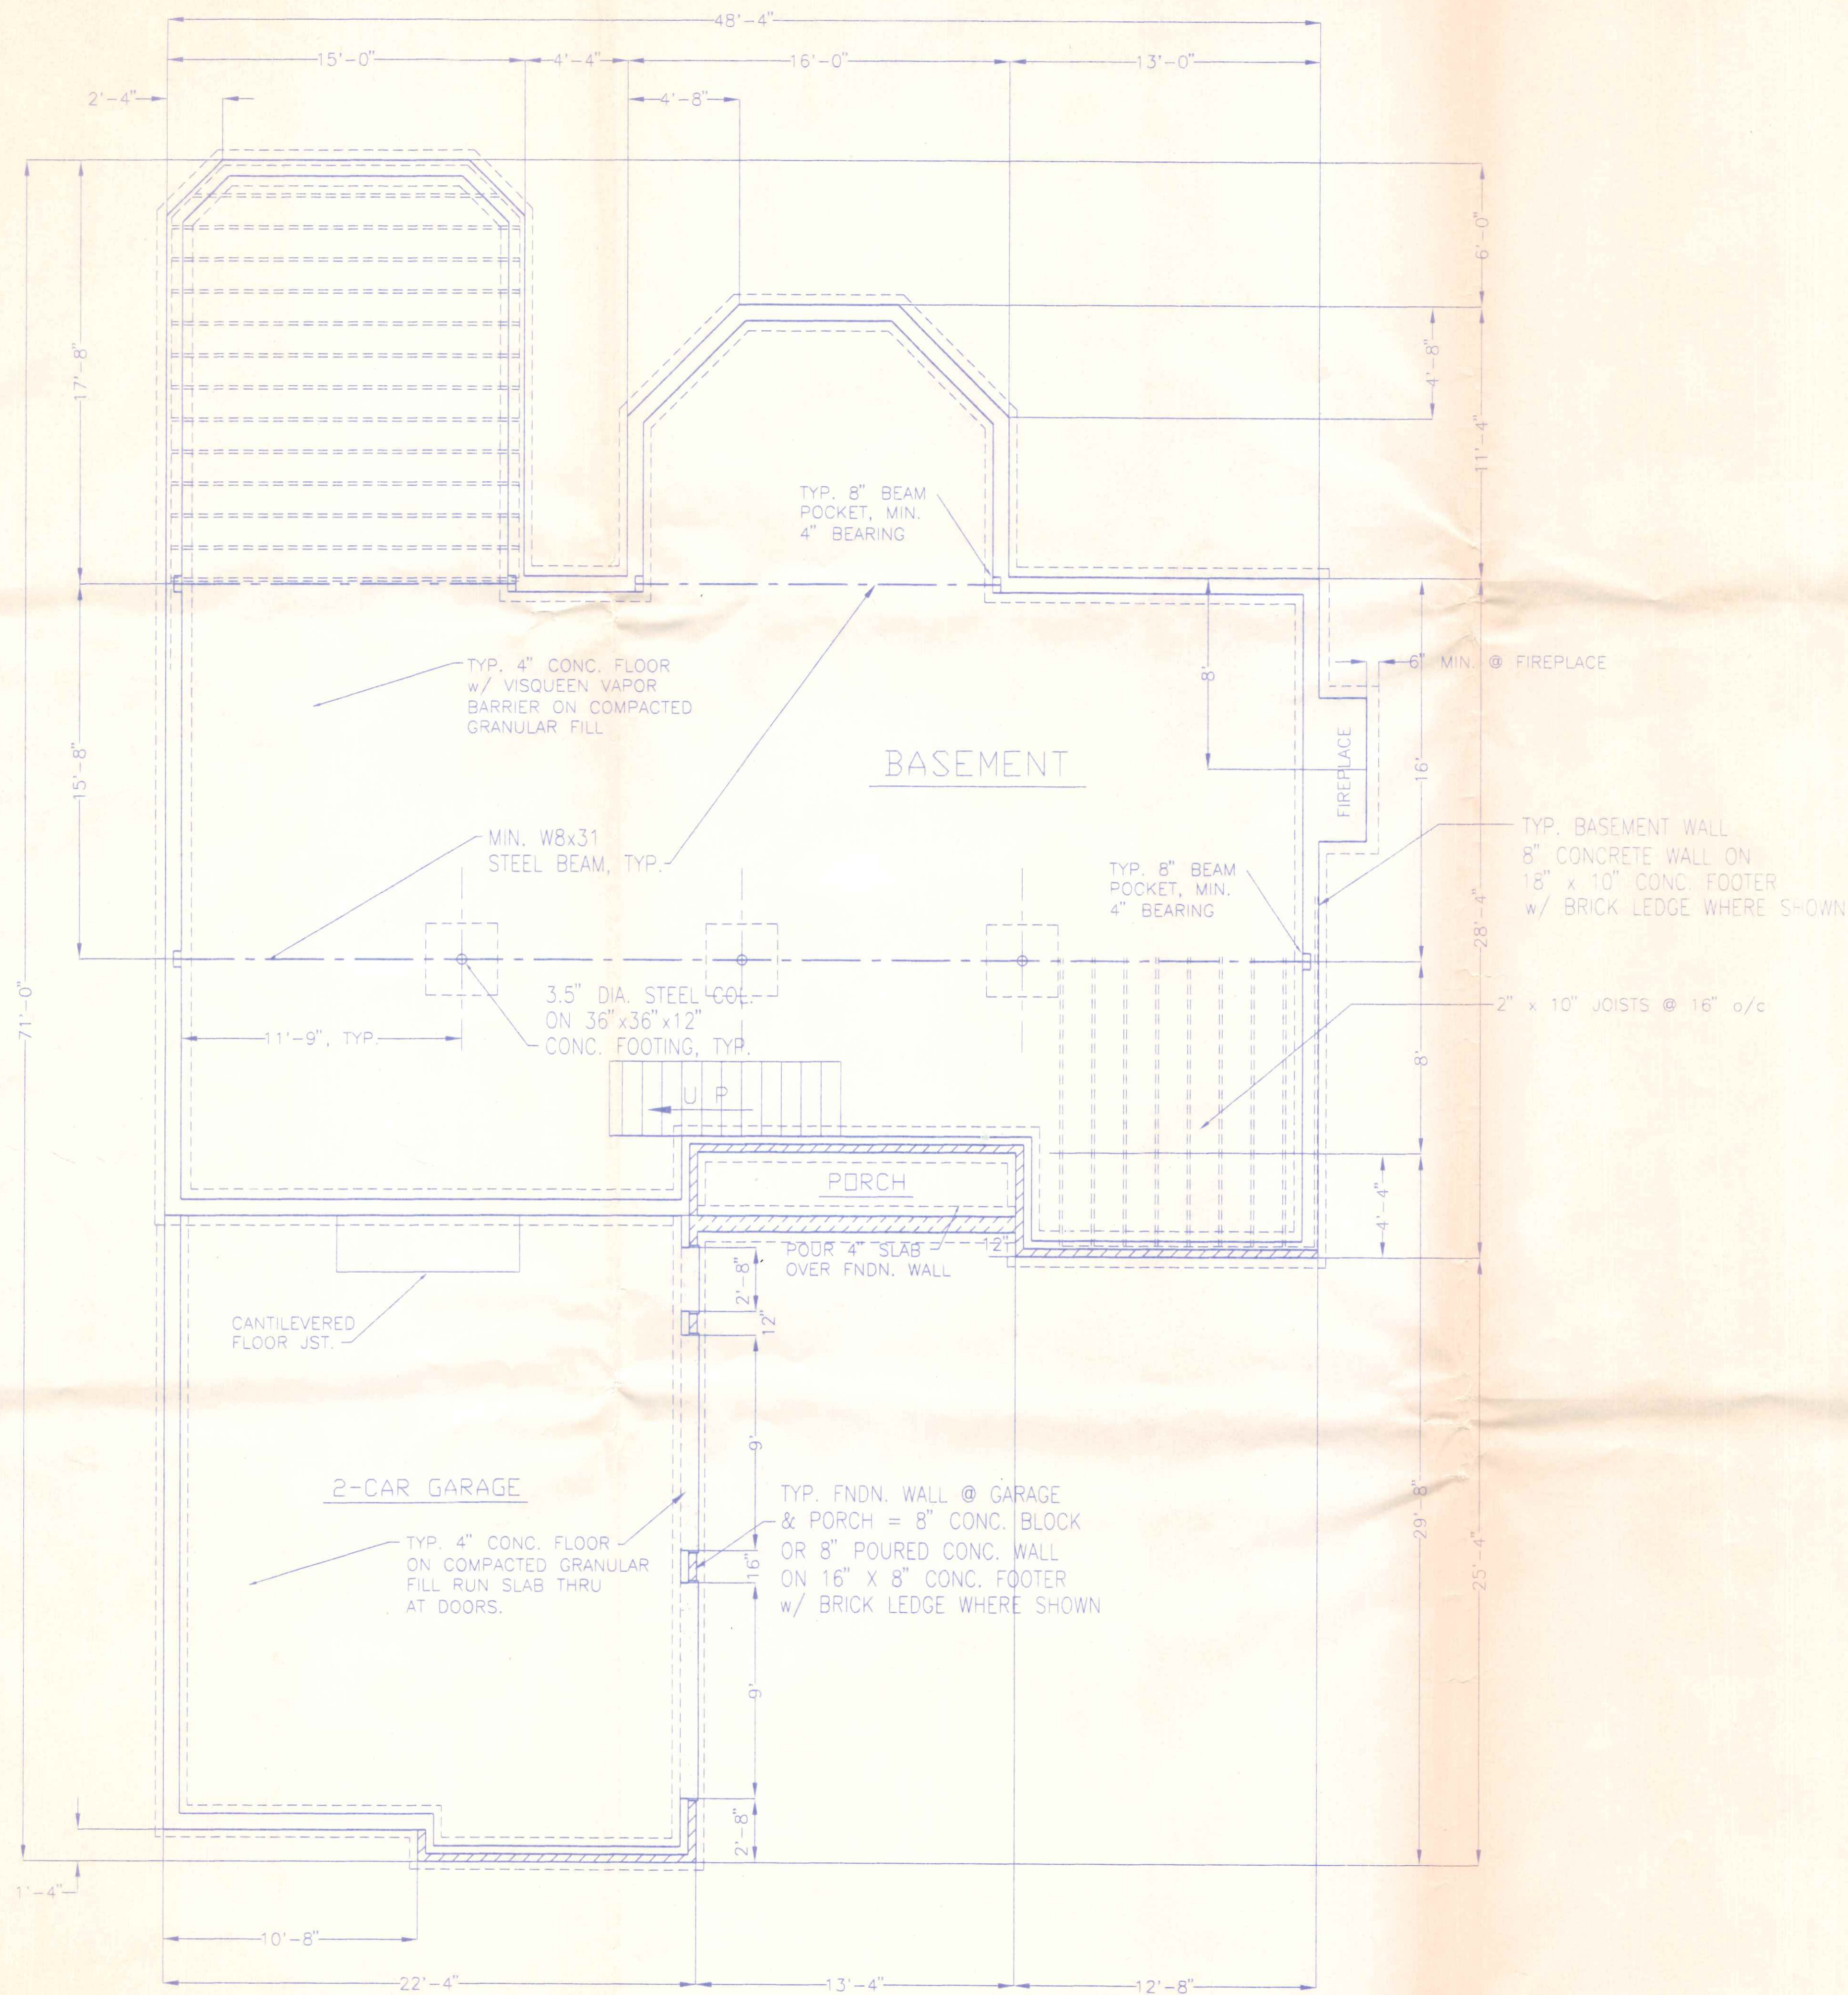


- NOTES**
- 1) INTERIOR DIMENSIONS ARE TAKEN TO STUD LINE, EXTERIOR DIMENSIONS ARE TAKEN TO OUTSIDE OF FOUNDATION.
 - 2) FRAMING LUMBER TO BE MINIMUM NO. 2 SPRUCE-PINE-FIR, OR BETTER.
 - 3) CONCRETE SHALL BE MIN. 2,800 p.s.i. COMPRESSIVE STRENGTH @ 28 DAYS.
 - 4) FOUNDATION DESIGN BASED ON MIN. OF 3,000 p.s.f. SOIL BEARING CAPACITY. CONTRACTOR SHALL CONTACT ENGINEER PRIOR TO PLACING FOOTINGS ON QUESTIONABLE SOILS.

MOCK - BUEHRER BUILDERS		
145 CAPI	419/592-3828	NAPOLEON, OHIO
APPROVED BY:	DIRECTORY: C:\MOCK-BUE	DRAWN BY: R.D.S.
	FILE NAME: NOLM\FNDN.DWG	REUSED:
FOUNDATION PLAN		SCALE: NOTED
CALLAWAY RESIDENCE		DATE: DEC 1995
		DRAWING NUMBER: 3 OF 4

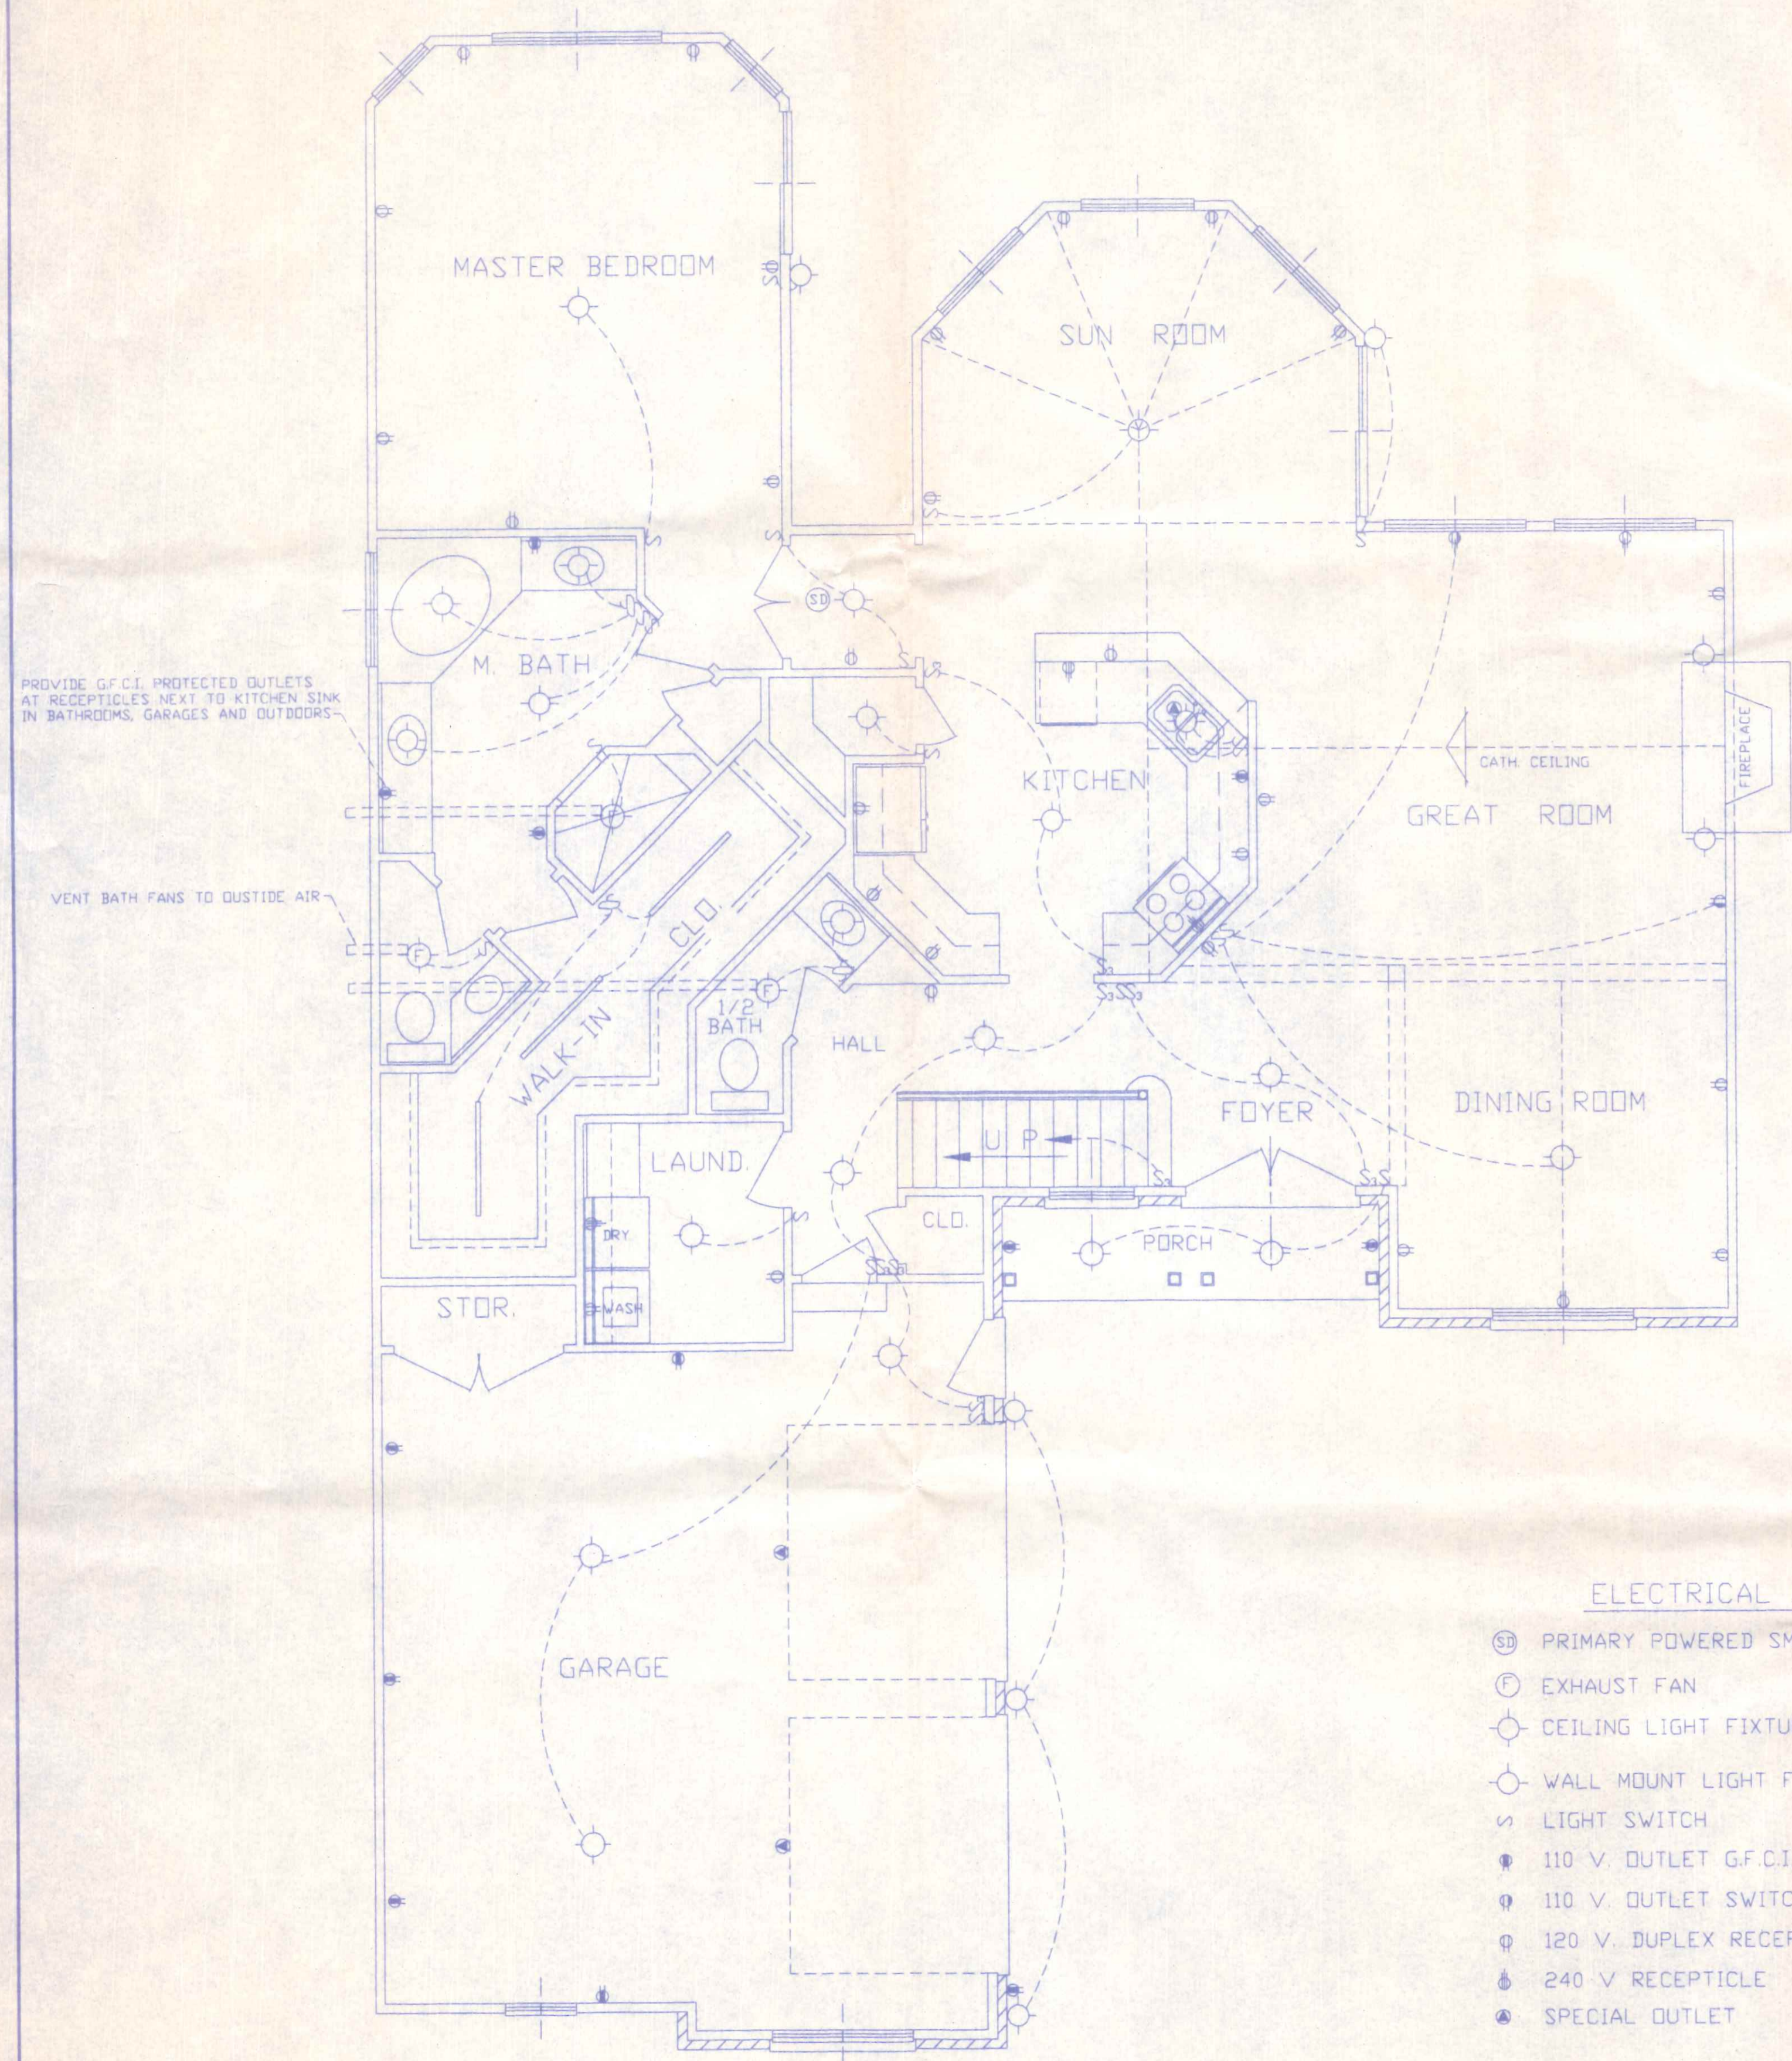


ELECTRICAL LEGEND

- Ⓢ PRIMARY POWERED SMOKE DETECTOR
- Ⓛ EXHAUST FAN
- ⊙ CEILING LIGHT FIXTURE
- ⊙ WALL MOUNT LIGHT FIXTURE
- Ⓛ LIGHT SWITCH
- Ⓛ 110 V. OUTLET G.F.C.I.
- Ⓛ 110 V. OUTLET SWITCHED 1 SIDE
- Ⓛ 120 V. DUPLEX RECEPTICLE
- Ⓛ 240 V RECEPTICLE
- Ⓛ SPECIAL OUTLET

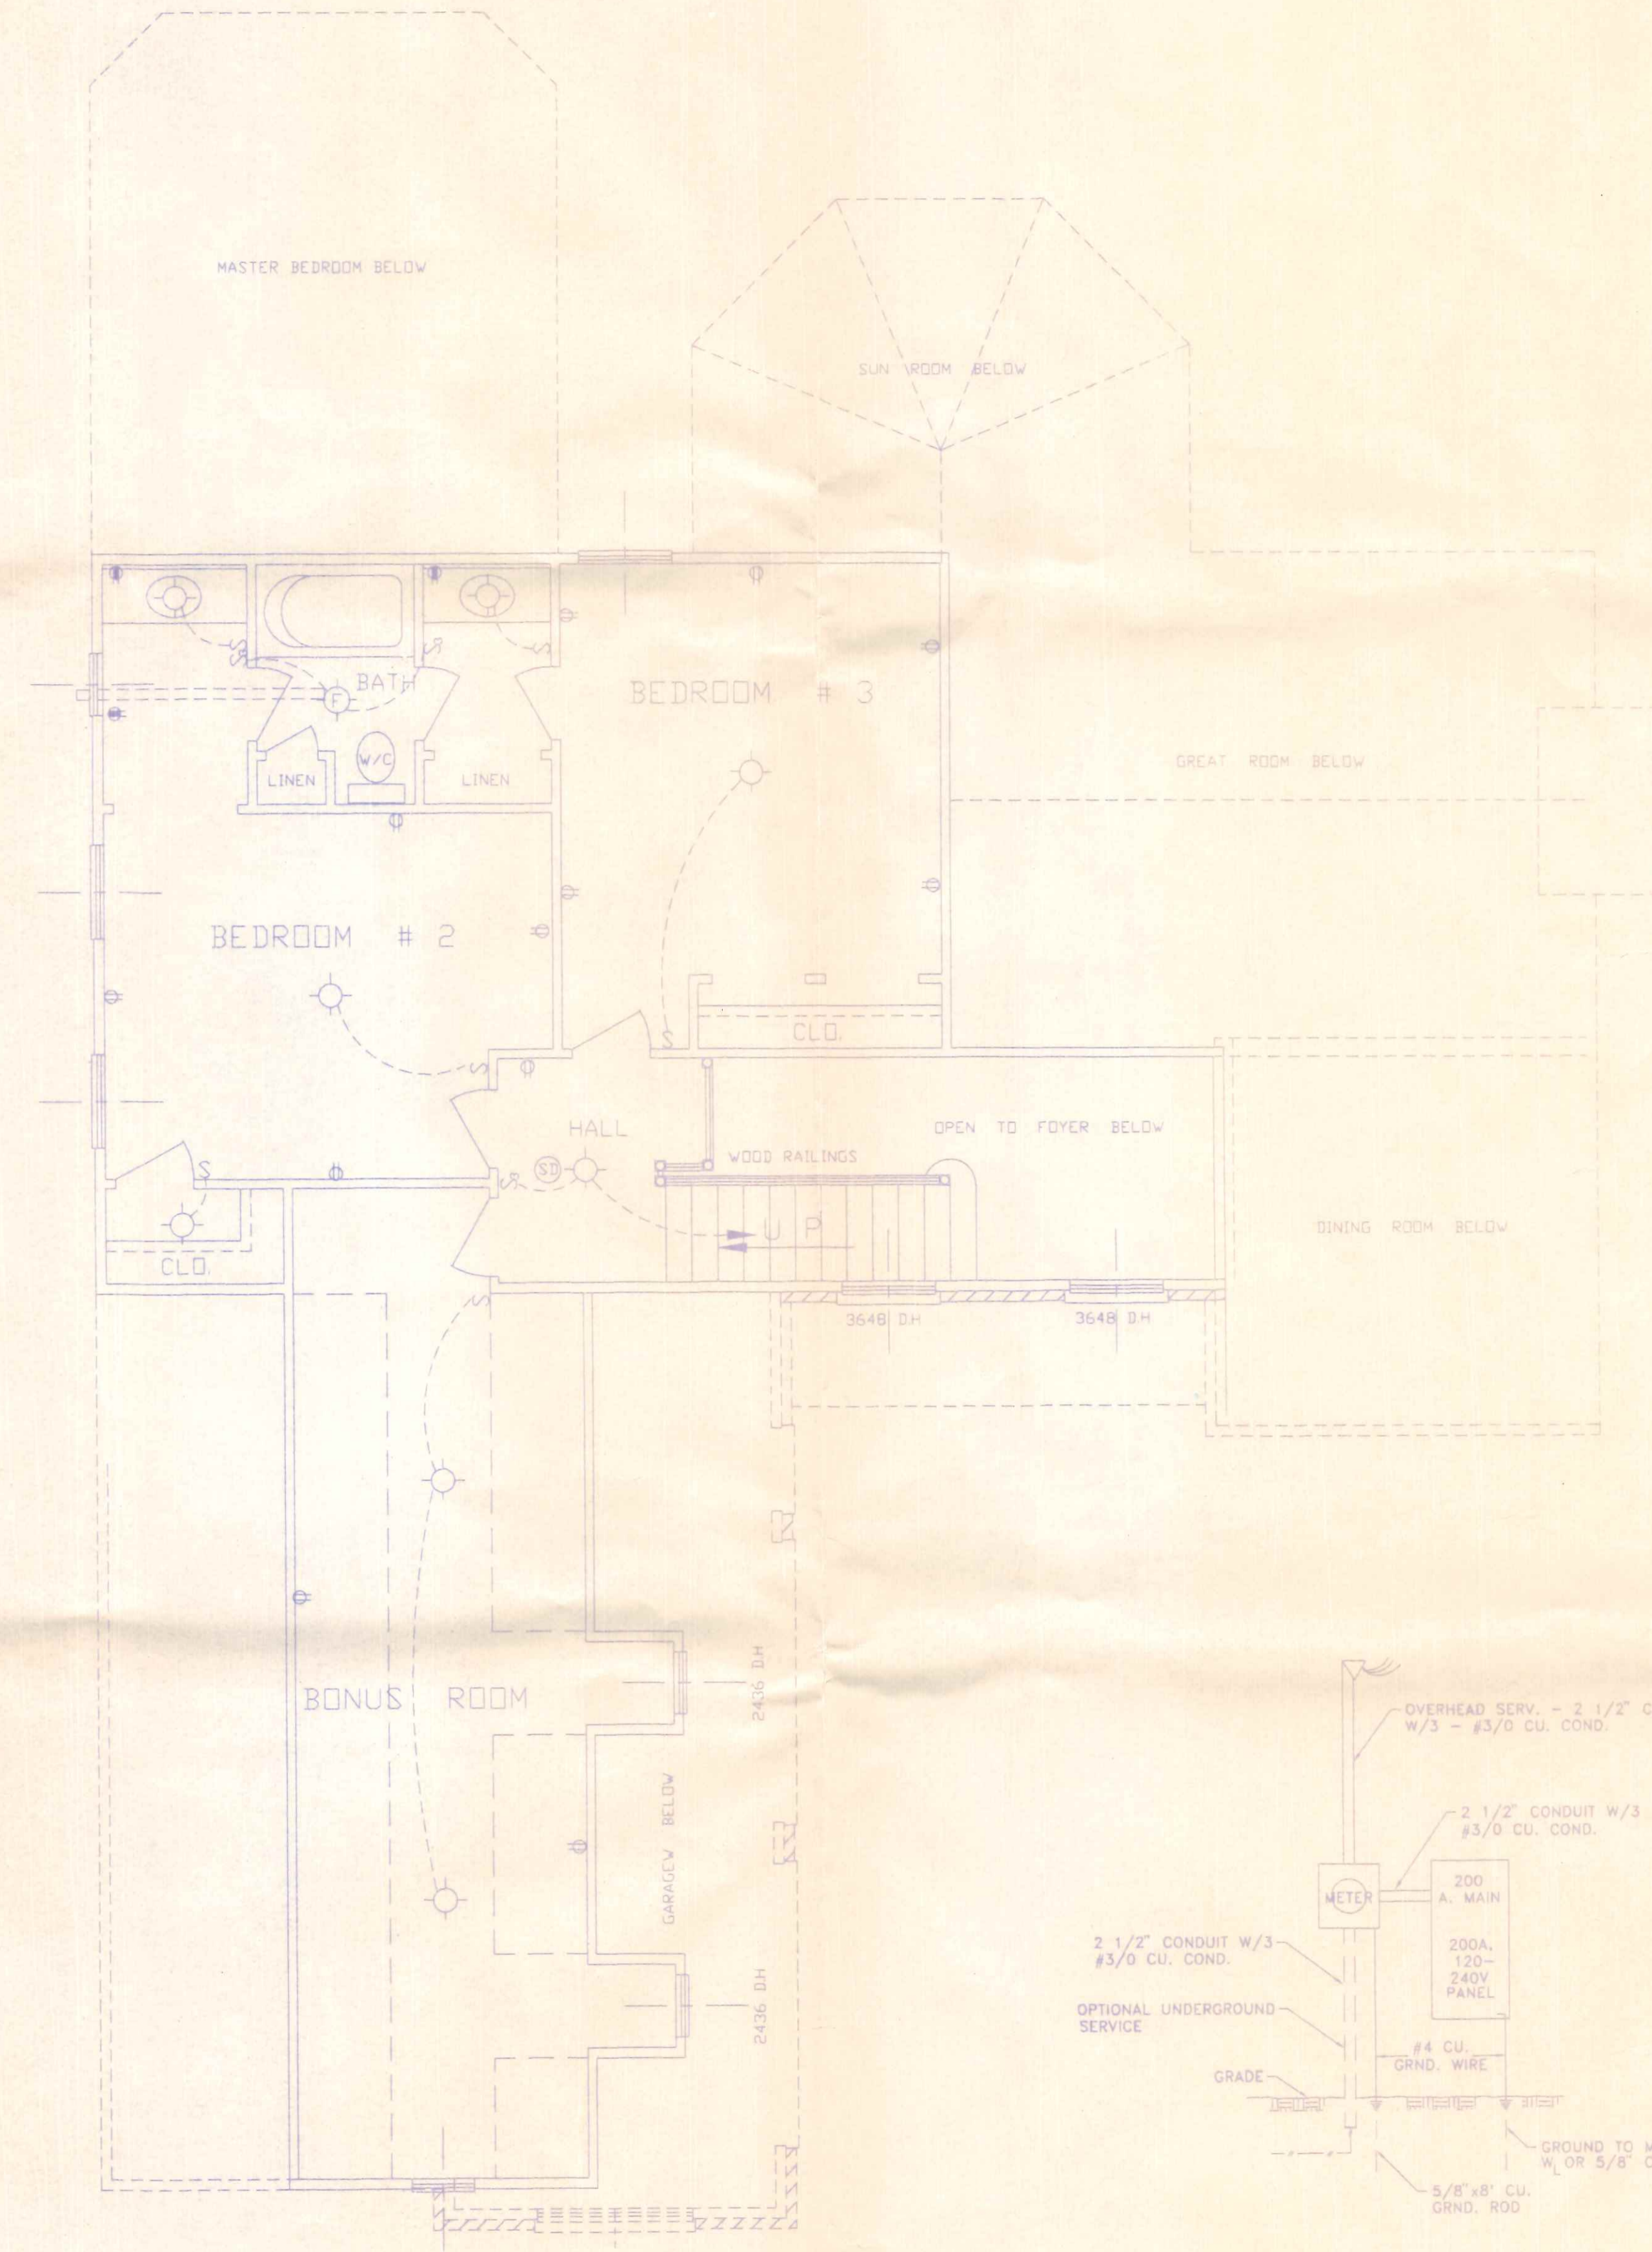

ELECTRICAL RISER DIAGRAM

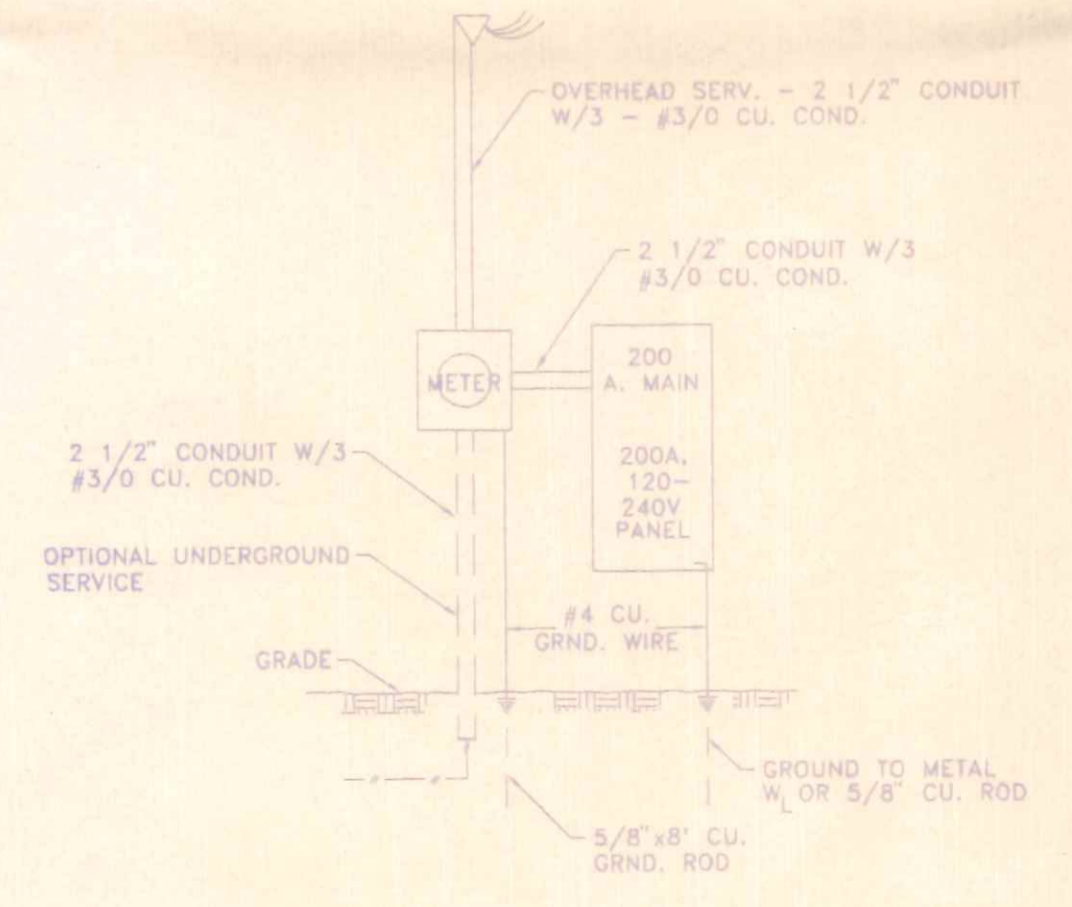

MOCK - BUEHRER BUILDERS		
145 CAPRI	419/592-3626	NAPOLEON, OHIO
APPROVED BY:	DIRECTORY: C:\MOCK-BUE	DRAWN BY: R.D.S.
	FILE NAME: NCLWYELCC.DWG	REVISED:
ELECTRICAL PLAN		SCALE: 1/4"=1'-0"
CALLAWAY RESIDENCE		DATE: DEC. 1995
	DRAWING NUMBER:	4 OF 4