
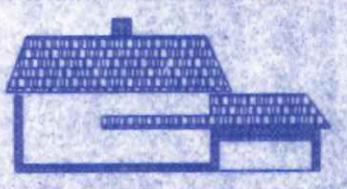



FOUNDATION PLAN

- NOTES:**
1. INTERIOR & EXTERIOR DIMENSIONS ARE TAKEN FACE OF FOUNDATION WALLS OR CENTER OF PIERS.
 2. MINIMUM GIRDER SIZES AS PER PLAN, LUMBER SHALL BE MIN. #2 SPRUCE-PINE-FIR, OR EQUAL. ALL BUILT-UP GIRDERS SHALL BE GLUED & NAILED.


	BECK CONSTRUCTION CO COUNTY ROAD M 419/592-8307 NAPOLEON, OHIO	
	DIRECTORY: C:\ND\BECK\CUSTOM\ FILE NAME: SBABCOCKFNDN.DWG	DRAWN BY: R.D.S. REVISED:
BABCOCK RESIDENCE FOUNDATION PLAN		SCALE: 1/4"=1'-0" DATE: AUGUST 2000 DRAWING NUMBER: F-1

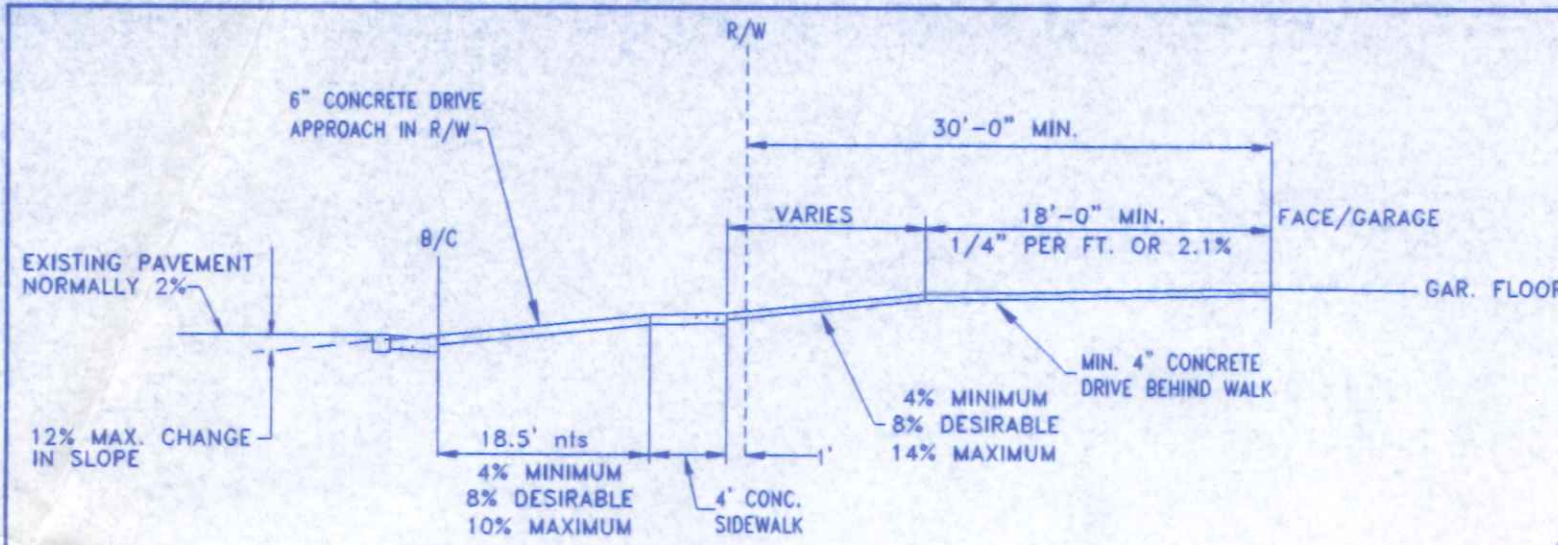

DRIVE APPROACH & GARAGE ELEVATION DETAIL

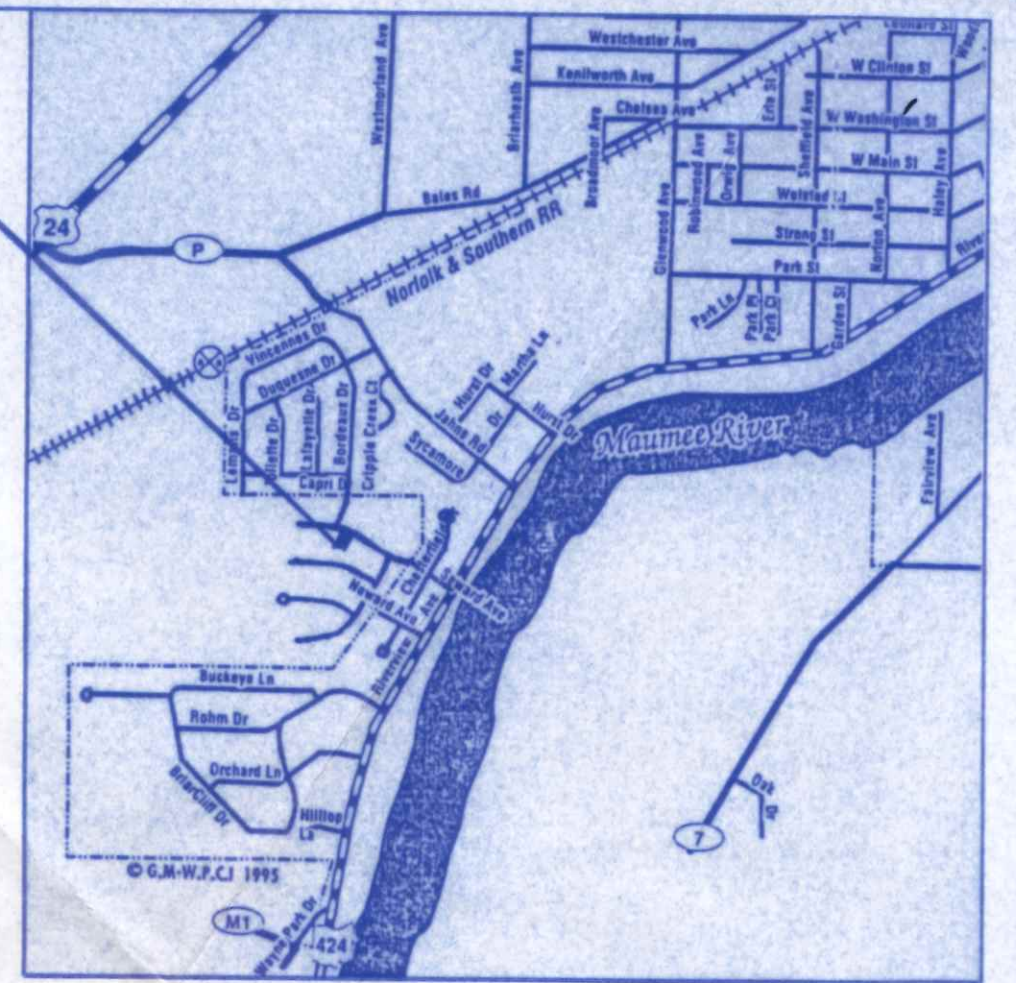


LOCATION MAP

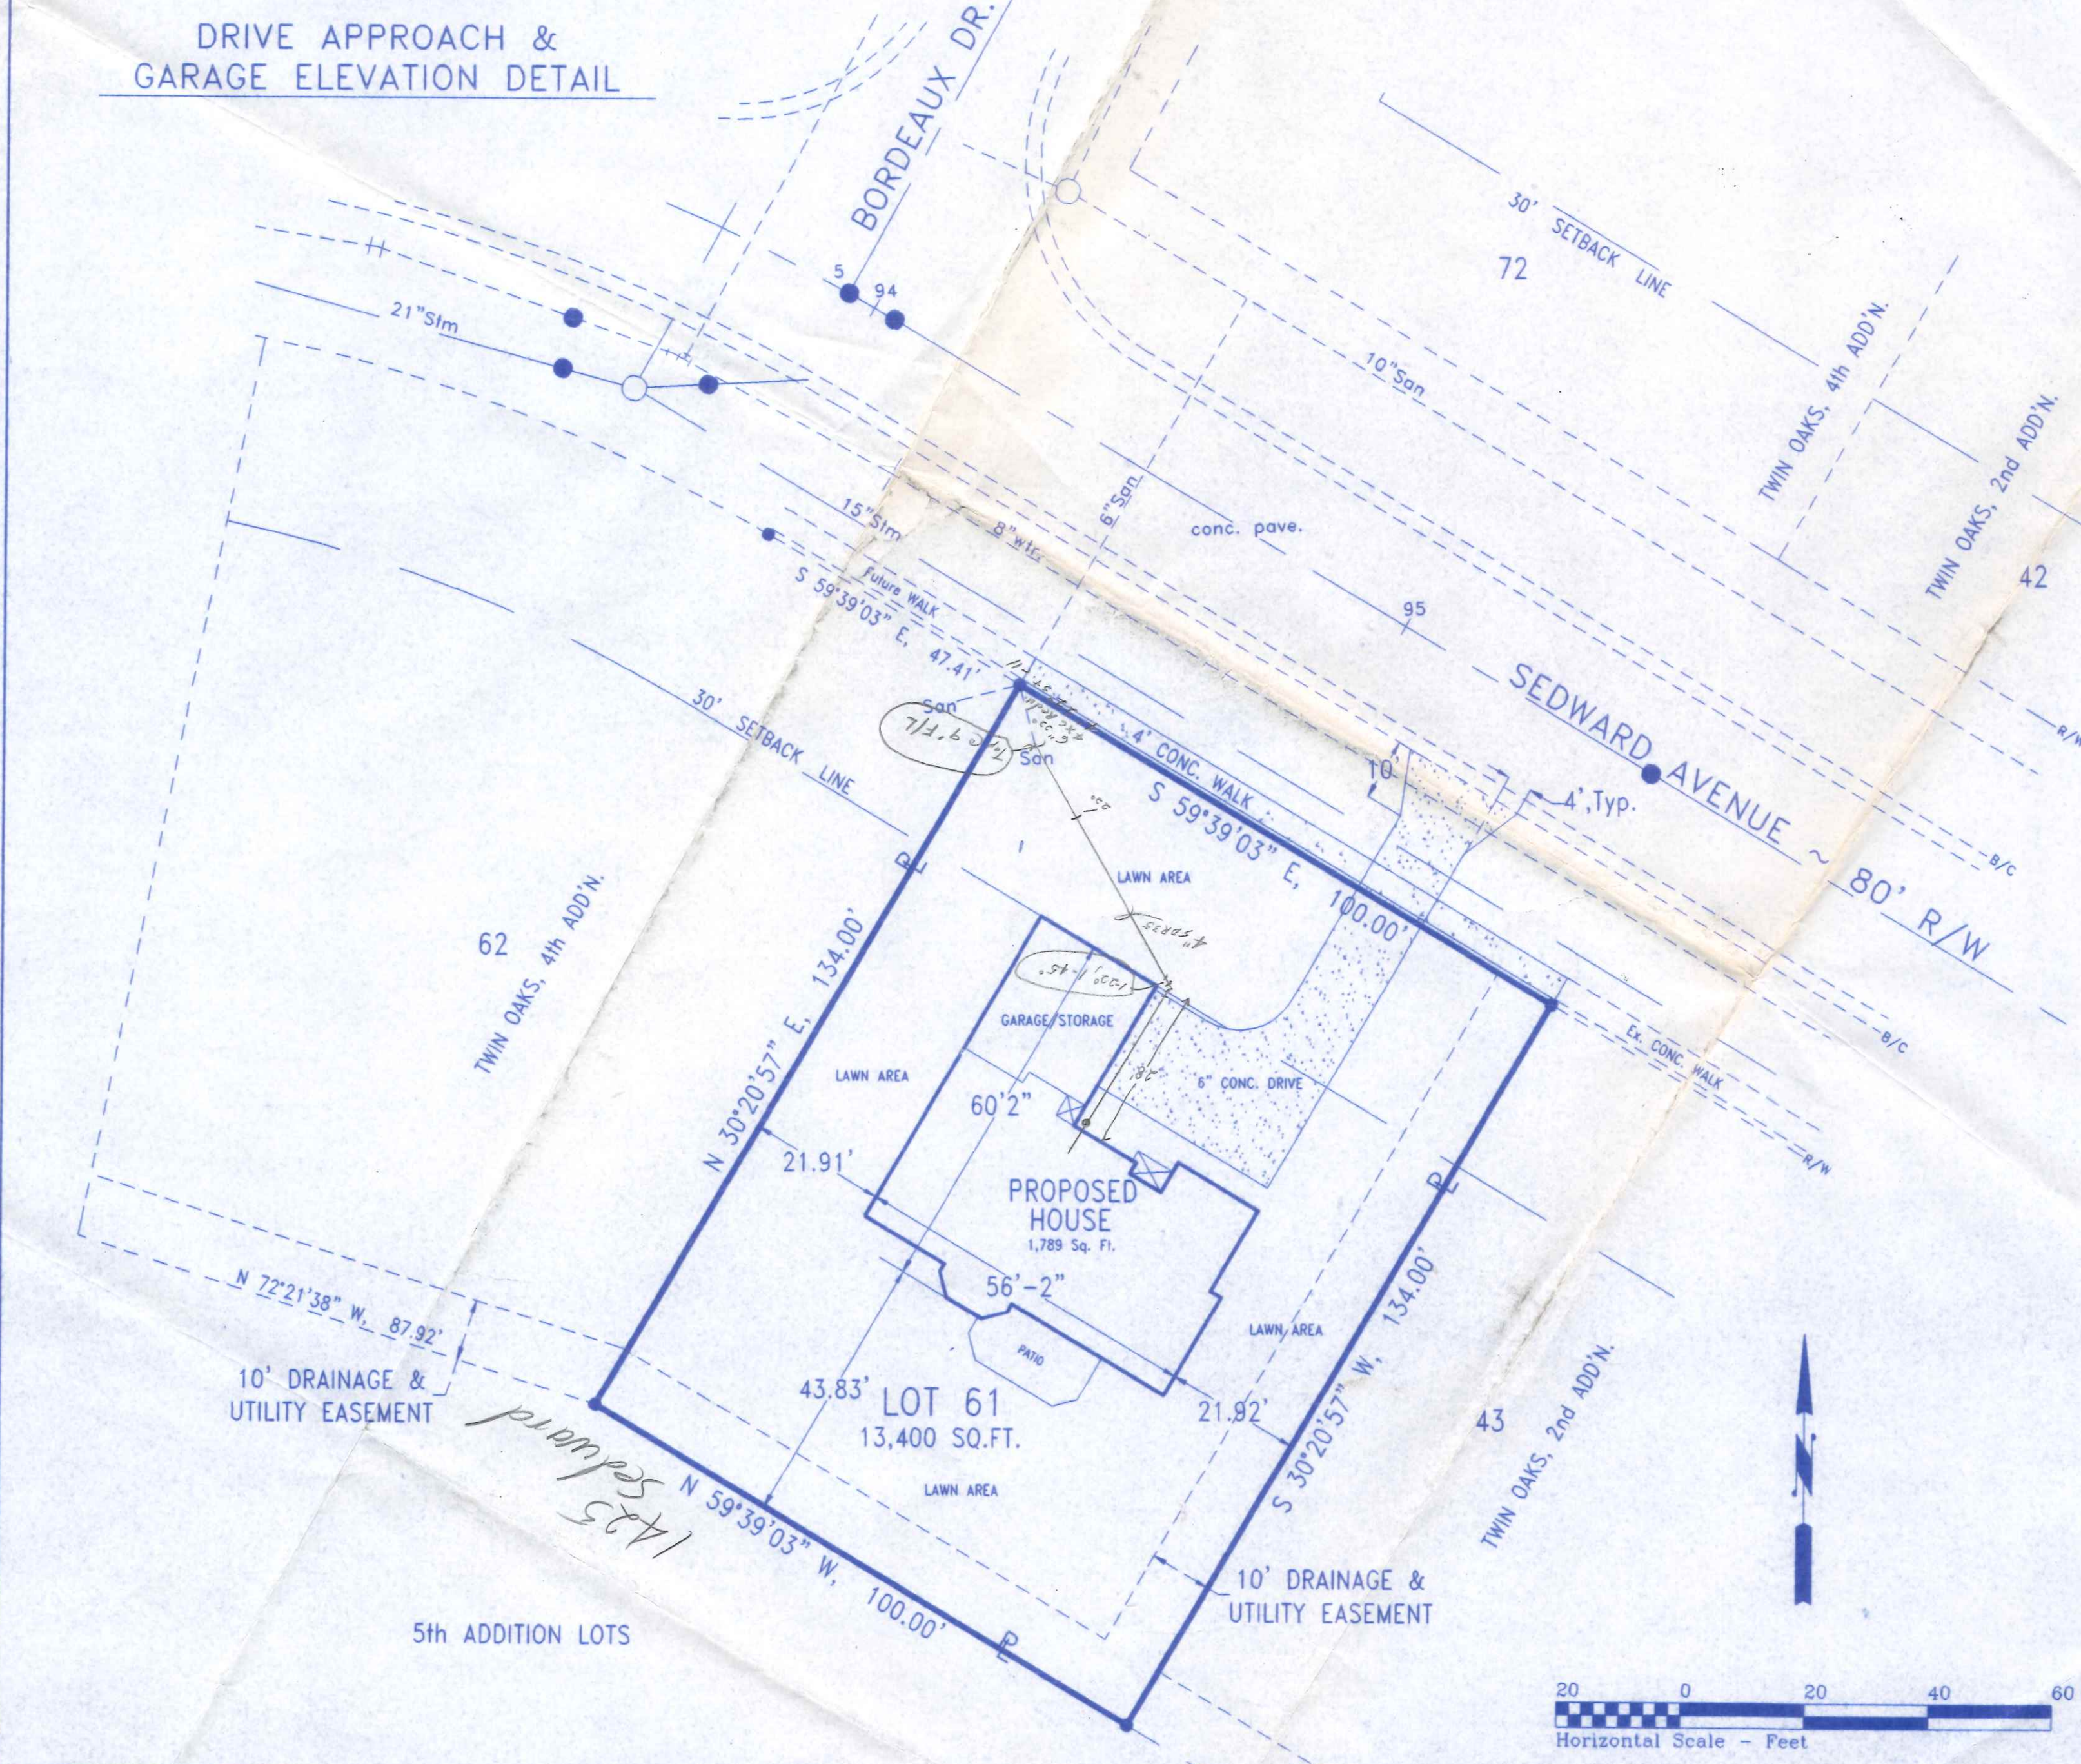


OHIO UTILITIES PROTECTION SERVICE
 The underground utilities shown hereon are only approximate. Some of the utilities were located by field observation, where possible, and the remaining utilities were derived from various records. Exact locations must be determined by the UTILITY COMPANIES. For exact locations, telephone the Ohio Utilities Protection Service (O.U.P.S.) toll free at 1-800-362-2764. (Telephone 2 working days before any digging.)

SITE LOCATION PLAN FOR LOT NO. 61

TWIN OAKS SUBDIVISION, 4th ADDITION
 CITY OF NAPOLEON, NAPOLEON TOWNSHIP
 HENRY COUNTY, OHIO

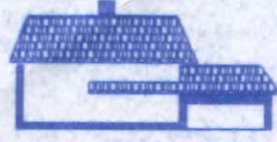		BECK CONSTRUCTION CO	
COUNTY ROAD M 419/592-8307		NAPOLEON, OHIO	
DIRECTORY: C:\ND\BECK\CONST		DRAWN BY: R.D.S.	
FILE NAME: TWINOAKS\LOT61.DWG		REVISED:	
LOT 61, TWIN OAKS, 5th ADD'N.		SCALE: 1"=20'	
SITE PLAN ~ BABCOCK RESIDENCE		DATE: AUGUST, 2000	
		DRAWING NUMBER: S-1	

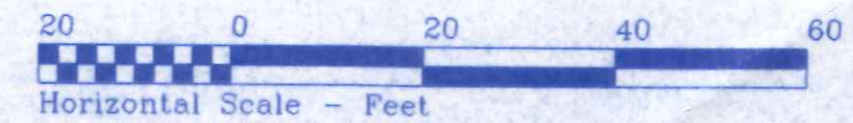

5th ADDITION LOTS

1425 Sedward