



City of Napoleon, Ohio

Zoning Department

255 West Riverview Avenue, P.O. Box 151

Napoleon, OH 43545

Kevin Schultheis Code Enforcement / Zoning Administrator

Telephone: (419) 592-4010 Fax: (419) 599-8393

www.napoleonohio.com

COMMERCIAL ZONING PERMIT

Issued Date: December 6, 2022

Expiration Date: December 6, 2023

Permit Number: P-22-239

Job Location: 755 American Road

Owner: Paul Martin & Sons
755 American Road
Napoleon, OH 43545

Contractor: Scott Consulting Inc.
Phone: 419-344-5660

Zone: I-1 Enclosed Industrial Set Backs:
Front: 60' Side: 10' Rear: 10'

Comments: Installation of commercial sign

Permit Type: Sign

Fee: \$47.54

Status: Paid

Amount Due: \$0.00

Kevin Schultheis
Code Enforcement/Zoning Administrator

CITY OF NAPOLEON UTILITY DEPARTMENT

Batch 48377
Sequence 20

Date 06 DEC 2022 Time 03:13PM

Account MSIGN
Name PAUL MARTIN AND SONS
Document 755 AMERICAN

Pay Type CS
Refer

Amt Paid	47.54
Amt Tend	100.00
Change	52.46
100.1700.46610	47.54



P-22-239
I-1

CITY OF NAPOLEON
BUILDING & ZONING DEPARTMENT
255 W. Riverview Avenue, PO Box 151, Napoleon, OH 43545
Phone: 419-592-4010 - Fax: 419-599-8393

APPLICATION FOR SIGN PERMIT

LOCATION OF PROPERTY: 755 AMERICAN ROAD

OWNER NAME: PAUL MARTINSONS PHONE: _____

OWNER ADDRESS: 755 AMERICAN RD NAPOLCON, OH

CONTRACTOR NAME: SCOTT CONSULTING INC PHONE: 419-344-5660

IS CONTRACTOR REGISTERED WITH THE CITY OF NAPOLEON? YES NO
scott@scottconsultinginc.com

SIGN INFORMATION

TYPE: POST WALL GROUND AWNING

DIMENSIONS: _____ = TOTAL S.F. _____

** PLEASE INCLUDE ANY AND ALL SITE PLANS AND PLANS OF ABOVE SIGNS.

FEES:

\$35.00 BASE UP TO 50 S.F. OF SIGN, PLUS \$0.20 PER ADDITIONAL S.F., NOT TO EXCEED \$150.00 (100-3100-46610) \$47.54

\$5.00 FLAT FEE FOR TEMPORARY SIGNS, TEMPORARY SPECIAL EVENT SIGNS, AND PORTABLE SIGNS OTHER THAN THOSE EXEMPT FROM FEE. (SEE BELOW)


NO FEE REQUIRED FOR TEMPORARY AND EASILY REMOVABLE 1ST AMENDMENT SIGNS, OR SIGNS RELATED TO RELIGIOUS OR CHARTIABLE CAUSES OR EVENTS.

ESTIMATED CONSTRUCTION COST \$ 24,000⁰⁰

[Signature]
APPLICANT SIGNATURE

12/6/22
DATE

Batch 48977 Check CASH Date 12/6/22

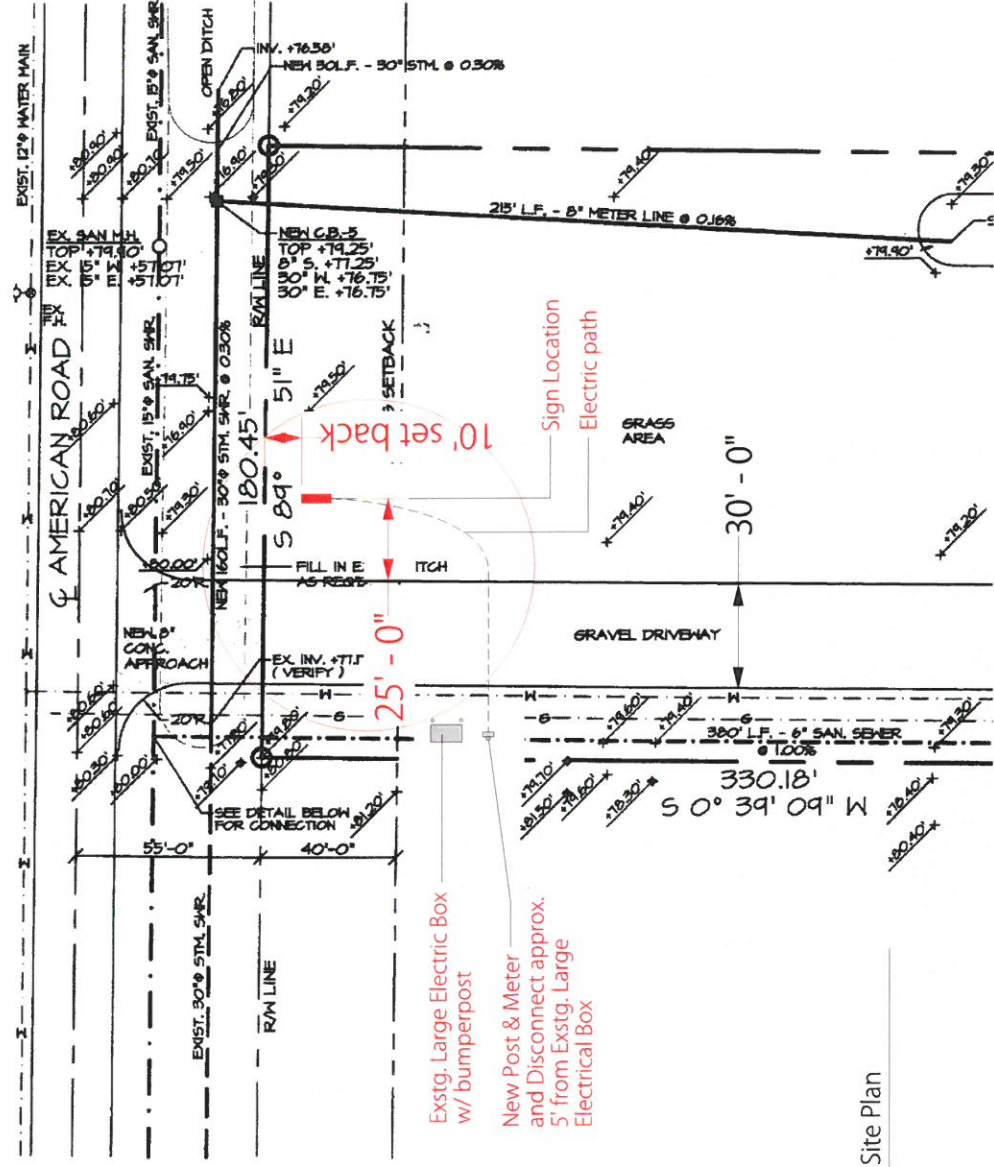


Exstg. Large Electric Box w/ bumperpost
 New Post & Meter and Disconnect approx. 5' from Exstg. Large Electrical Box

10' setback

25'-0"

1 Site Plan

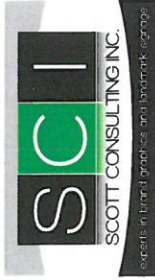

contact: **Scott Smith**
 419-344-5660
 scott@scottconsultinginc.com

This plan is an original unmodified design produced by copyright laws of the United States of America and shall remain the sole property of Scott Consulting Inc. No part of this plan may be reproduced, stored in a retrieval system, or transmitted in any form or by any means, without the written permission of Scott Consulting Inc.

● COPYRIGHT 2022



client: **Paul Martin & Sons**
 location: Napoleon, OH.



sign type: Qty. - 1 D/F Illuminated Monument Sign


filename: PaulMartin Rd Sign 5-31-22

drawn by / date: T. Borstelman 9-26-22

revisions: TB 11-7-22

scale: 1/2" = 1'-0"



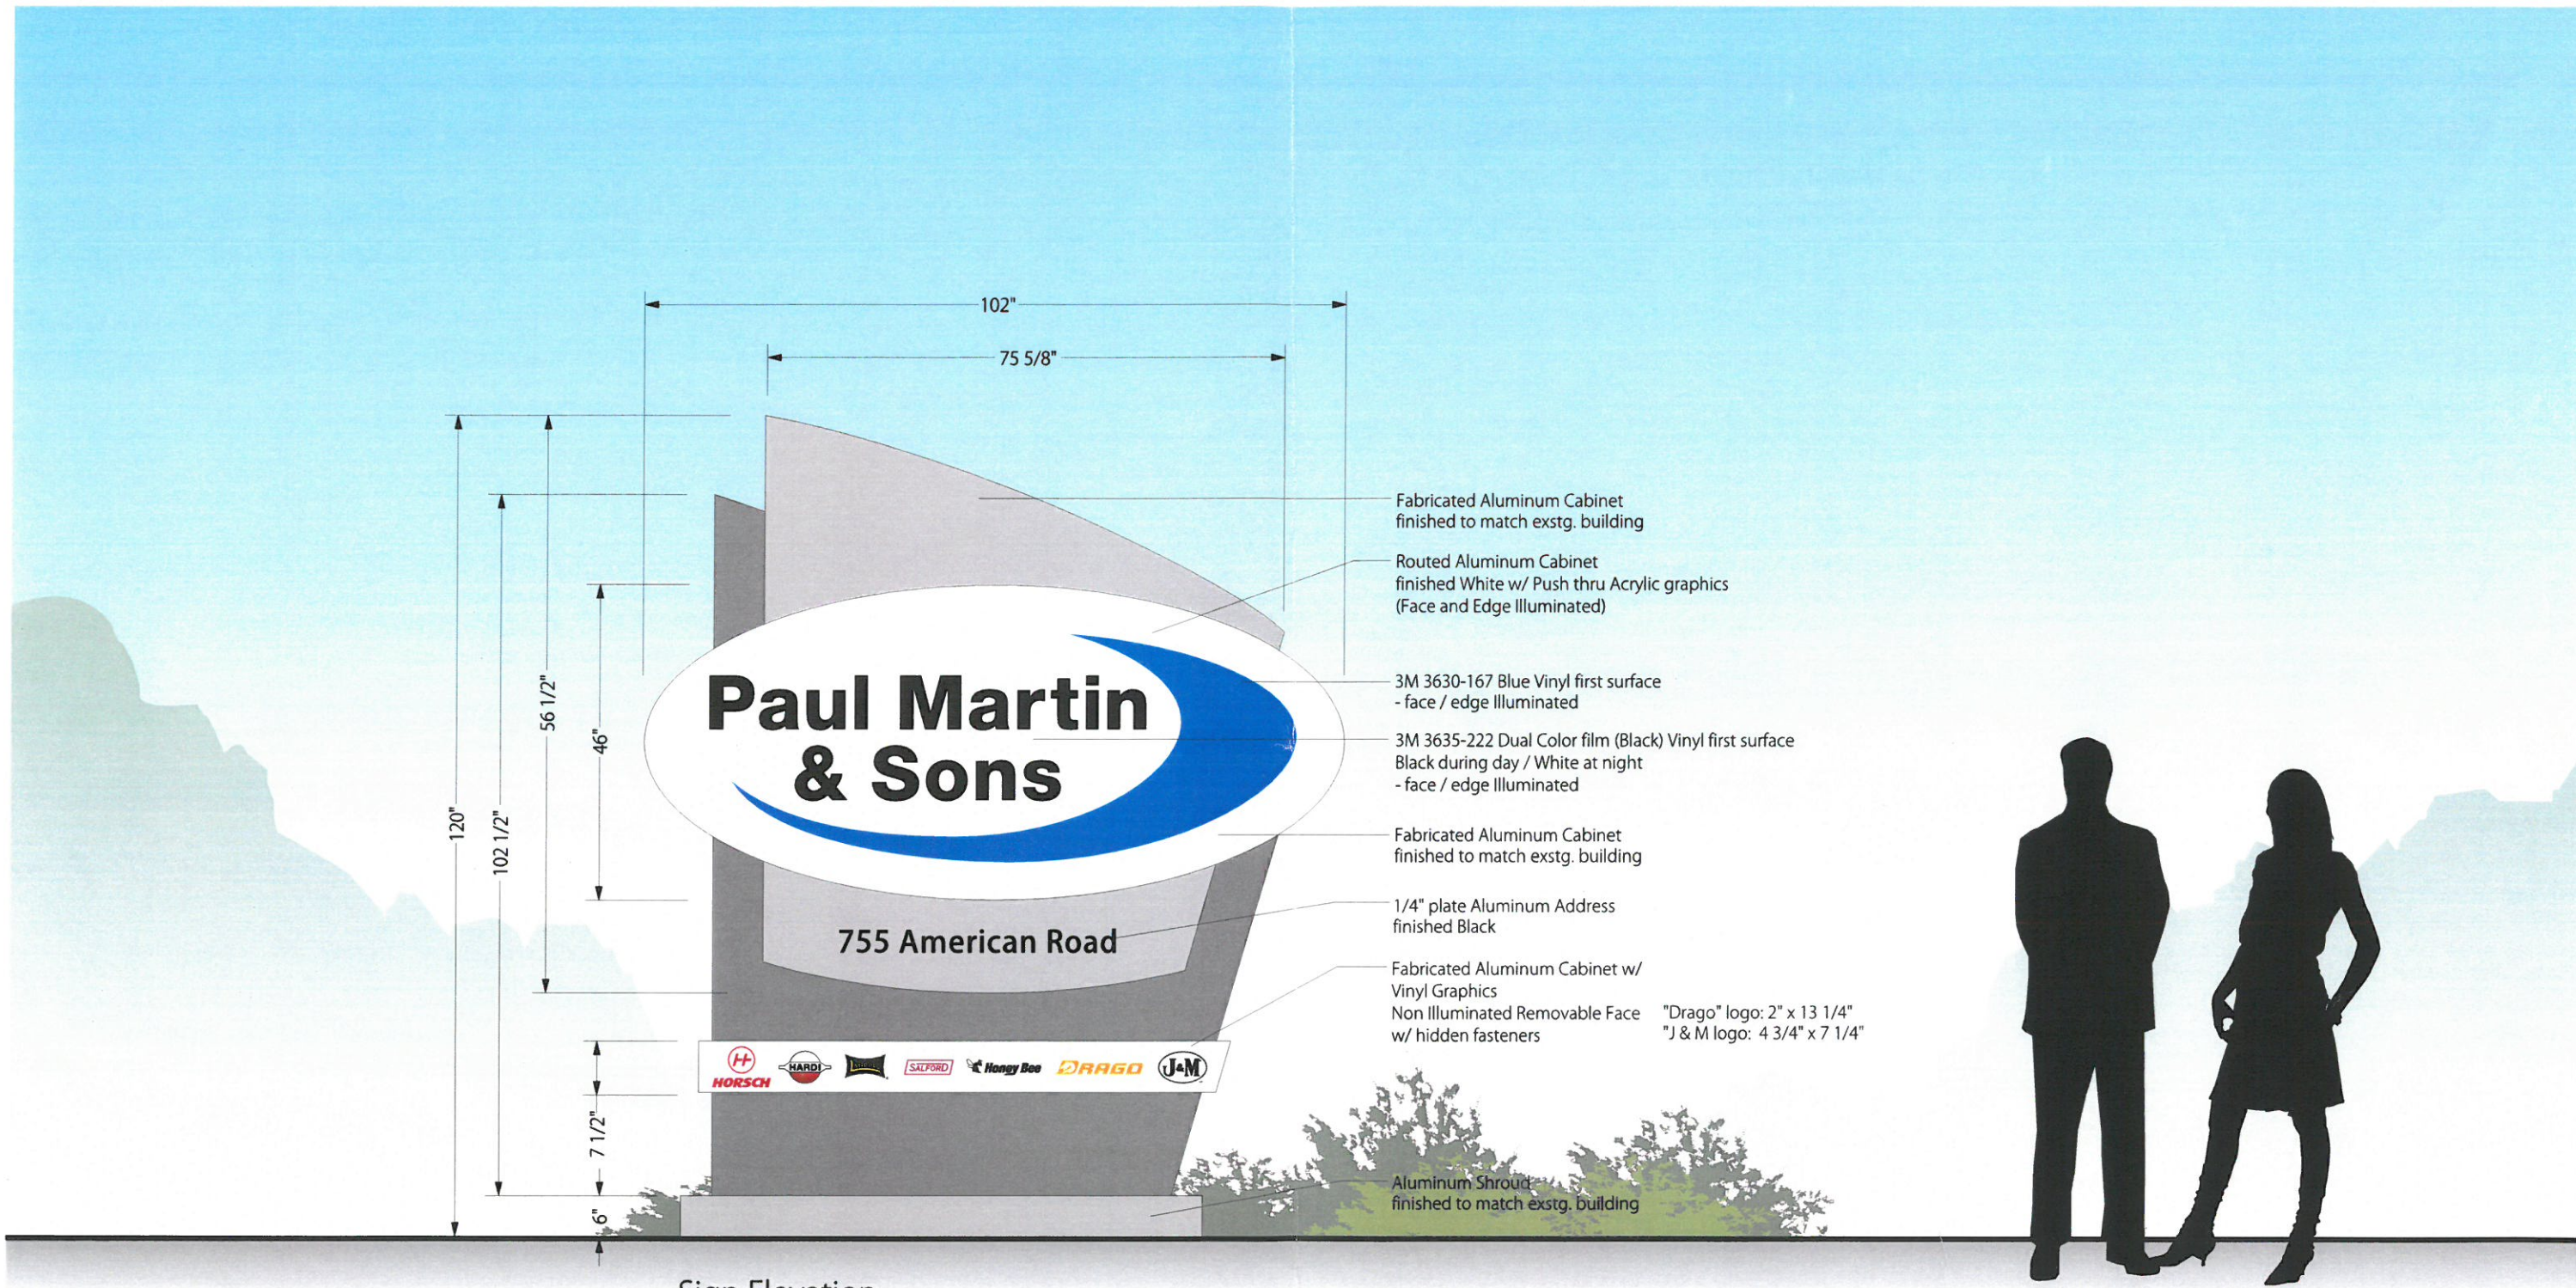

1 Sign Elevation
85 sq. ft total



contact: **Scott Smith**
419-344-5860
scott@scottconsultinginc.com

This artwork is an original unpublished design protected by copyright laws of the United States of America and shall remain the sole property of Scott Consulting Inc. Prior to sale or paid design fees, artwork contained herein cannot be used or reproduced without the written permission of Scott Consulting Inc.

client: **Paul Martin & Sons**

location: Napoleon, OH.

sign type: Qty. - 1 D/F Illuminated Monument Sign

filename: PaulMartin Rd Sign 5-31-22

drawn by / date: T. Borstelman 5-31-22

revisions: TB 6-9-22 TB 7-6-22 TB 7-7-22 TB 7-11-22

scale: 1/2" = 1'-0"

