



862 American Rd

APPLICATION FOR PERMIT TO MAKE INSTALLATION AND/OR WORK ALONG OR ACROSS ROADS OR STREETS

TO	DATE	REFERENCE
CITY OF NAPOLEON	09/18/06	11185634-1307

Application is hereby made by SPRINT / UNITED TELEPHONE COMPANY OF OHIO

To place buried telephone cable at the following described location in Napoleon Township/City/Village, Henry County, Ohio and along/across American Road east of Industrial Dr. Work will commence on or about 10/09/06 and will be completed by 90 days. It should be noted that these dates are tentative and that some unforeseen event could change either.

WE AGREE TO THE FOLLOWING CONDITIONS UPON ISSUANCE OF THE PERMIT:

1. To restore all disturbed surfaces to their original condition and adhere to the specifications or restrictions as outlined below.
2. To keep the disturbance to road surface and shoulders at a minimum. Trenches within the road and shoulder areas will be backfilled with gravel and tamped, so that settlement of the material is minimized. If settlement does occur within one year of backfilling, additional suitable material will be put into place and compacted.
3. All road crossings where said road is hard-surfaced (blacktop, concrete, chip & seal, etc.) will be made using the directional bore method unless further permission is granted from the governing authority regarding cutting the pavement. If an open cut is permitted, the road surface at the trench will be replaced with material of the type that was removed and the new surface will conform to the grade of the undisturbed surface.
4. Traffic will be maintained at all times, unless permission is granted by the governing authority to close the road. Any necessary lights, signs, barricades, and/or flagmen and watchmen will be placed on the job for the protection of traffic at all times, day and night, during the time this work is being done and that instructions given by the governing authority as to handling of traffic will be fully complied with.
5. All mailboxes, signs, yards, driveways, drainage structures, fences, ditches, sidewalks, or other pertinent property damaged or removed during initial construction or future maintenance will be replaced or repaired as good as or better than existing.
6. To notify all property owners within the construction area at least two (2) working days before work begins.
7. Any drainage tiles encountered will be repaired or replaced.
8. With minor exceptions, the proposed cable will be placed within the confines of public right-of-way at an approximate depth of 30".
9. Where possible, pedestals will be located in the existing fence line or apparent right-of-way with all loops to such equipment usually maintaining 36-inch depth under existing ditch lines. It is proposed to bury the cable in a trench around the end of drainage structures at a depth of approximately 36 inches. Terrain and soil conditions may not permit exact locations and depths as indicated above. For specific detail of this project, please refer to the attached plans.
10. To assume the responsibility for and to save the governing authority, as signed below, harmless from any and all claims arising from the work performed, for personal injuries and property damages due to the direct sole negligence of the applicant, and to defend any action arising therefrom.

11. If, in the future, improvements or relocations are made to any of the above portions of roads, it will be the financial responsibility of the applicant or successors to move or relocate such installations at the request of the governing authority.
12. To notify all utilities in the right-of-way two (2) working days prior to construction by calling the Ohio Utilities Protection Service at 1-800-362-2764 for notification of member utilities. Non-members must be called directly.
13. To notify the governing authority at least two (2) working days before starting construction.
14. The undersigned Governing Authority will not be held liable for damage to the Company's facilities covered by this permit unless such damage is due to the negligence of this Governing Authority.

Enclosed with the 2 copies of this application are 2 sets of prints of the project proposed herein. It is requested that, upon your approval, one copy of this application be returned to this office with the necessary signatures (if any changes are desired, please mark one set of prints and return for further processing). Please contact this office at 419-592-9728 (collect) if you have any questions.

Signed Eugene Smith
Title STAFF ENGINEER
SPRINT / UNITED TELEPHONE COMPANY OF OHIO
375 E. RIVERVIEW AVE.
NAPOLEON, OH 43545

Permission to do this work under the conditions stated in the above application is hereby granted.

Date _____ Signed _____


11. If, in the future, improvements or relocations are made to any of the above portions of roads, it will be the financial responsibility of the applicant or successors to move or relocate such installations at the request of the governing authority.
12. To notify all utilities in the right-of-way two (2) working days prior to construction by calling the Ohio Utilities Protection Service at 1-800-362-2764 for notification of member utilities. Non-members must be called directly.
13. To notify the governing authority at least two (2) working days before starting construction.
14. The undersigned Governing Authority will not be held liable for damage to the Company's facilities covered by this permit unless such damage is due to the negligence of this Governing Authority.

Enclosed with the 2 copies of this application are 2 sets of prints of the project proposed herein. It is requested that, upon your approval, one copy of this application be returned to this office with the necessary signatures (if any changes are desired, please mark one set of prints and return for further processing). Please contact this office at 419-592-9728 (collect) if you have any questions.

Signed *Eugene Smith*
Title STAFF ENGINEER
SPRINT / UNITED TELEPHONE COMPANY OF OHIO
375 E. RIVERVIEW AVE.
NAPOLEON, OH 43545

Permission to do this work under the conditions stated in the above application is hereby granted.

Date _____ Signed _____

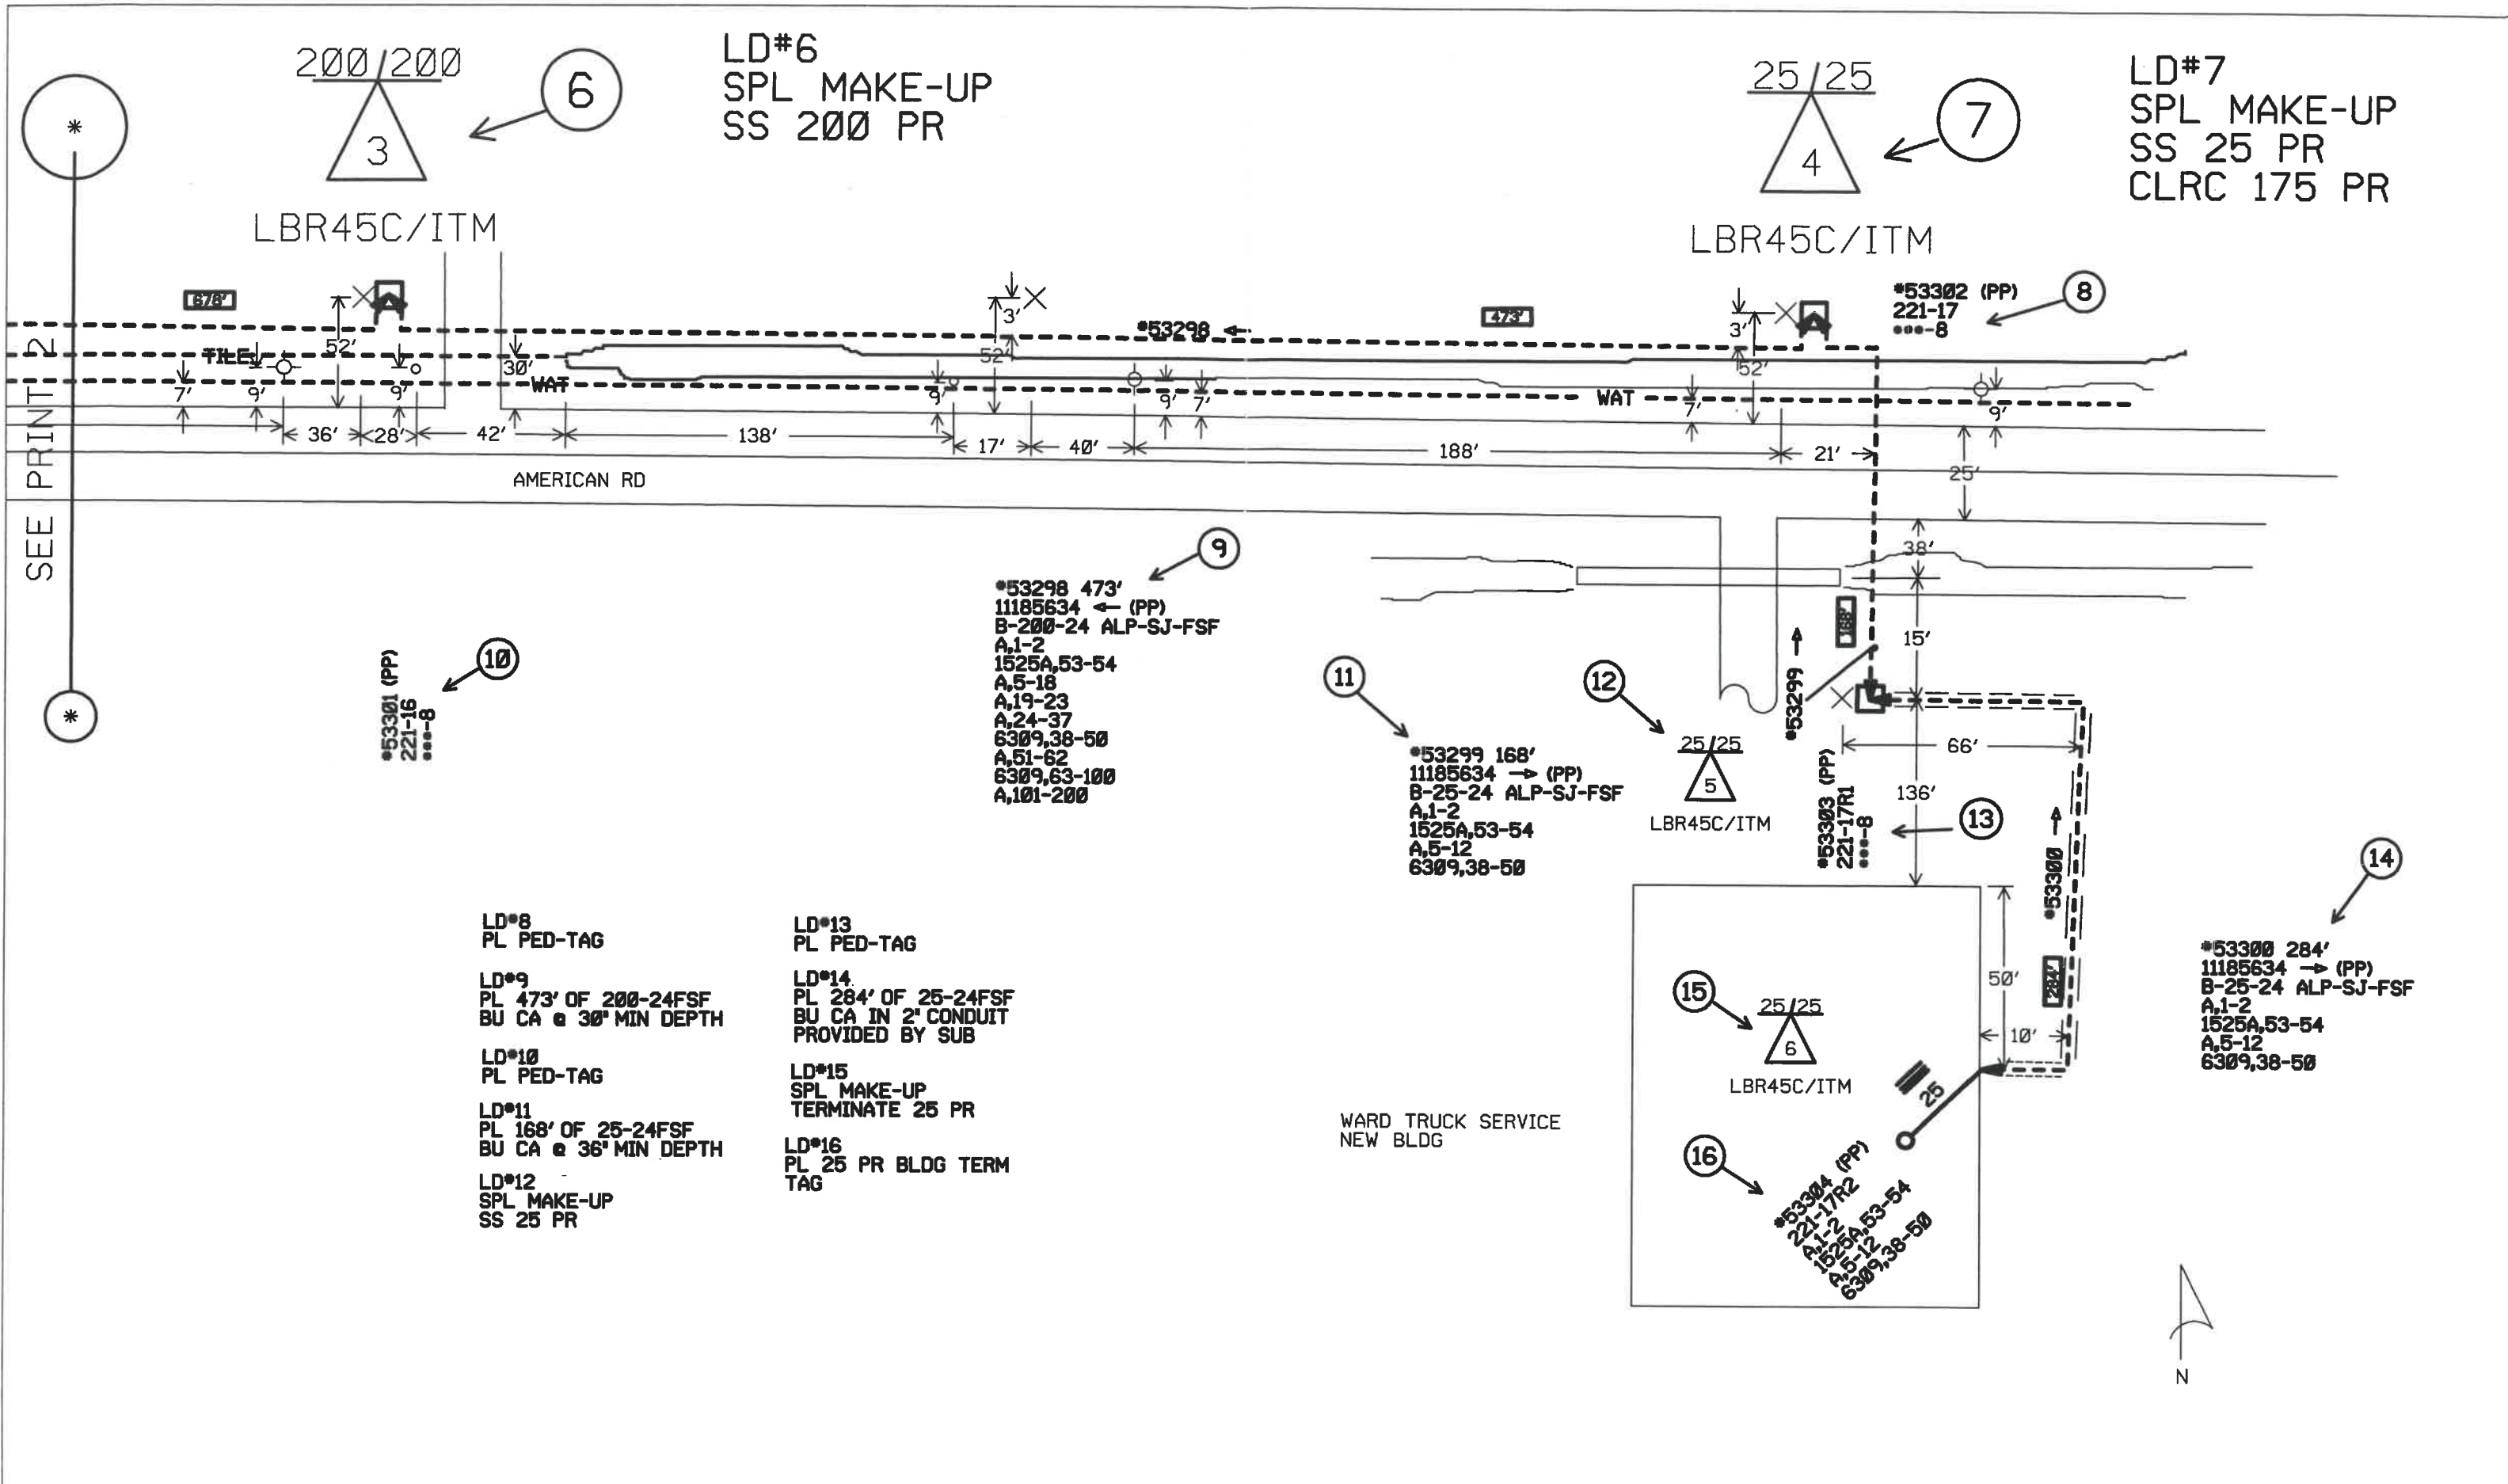

SEE PRINT 2



Title: PL FAC WARD TRK SERV GRID#05IBB	Township/Taxcode: 35-06	Exchange: NPLNOH	Map:	Engineer: SMITH, GENE E	Work Order: 11185634
Location: HENRY CO NAPOLEON CITY	Manager:	CO: NPLN	Scale: 1"=50'	Phone: 419-592-9728,	WO Create: 09/13/2006
				Print Date: 09/18/2006	Sheet: 3 of 6

#52983 247'
 11176974 ← '05
 B-200-24 ALP-SJ-FSF
 1525A,51-54 NC
 A,5-18 NC
 1525A,69-71 NC
 A,22-23 NC
 A,24-37 NC
 (A,38-50) 6309,38-50
 A,51-62 NC
 6309,63-100 NC
 A,101-200 NC
 <11184538.6> <11185634.2>

(221-16L1)
 #52985 '05
 221-15L2
 1525A,51-52 NC
 A,3-18 NC
 1525A,69-71 NC
 A,22-37 NC
 (A,38-50) 6309,38-50
 A,51-62 NC
 6309,63-100 NC
 <11185634.2>

LD#2
 CHANGE TERM # ; TAG
 LD#3
 CHANGE PED # ; TAG

(221-16)
 #52987 '05
 221-15L1
 CPLM8-1C-8

SEE PRINT 1

SEE PRINT 3

SEE PRINT 1

SEE PRINT 1

#51259 844'
 11162085 ← '02
 A-100-24 ALP-SJ-FSF
 1525A,51-54 NC
 A,5-15 NC
 A,16-18 NC
 1525A,69-73 NC
 A,24-37 NC
 (A,38-50) 6309,38-50
 A,51-62 NC
 6309,63-100 NC
 <11184538.6> <11185634.2>

#51764 '03
 221-14
 PC 6309,76-100

#53021 477'
 11178764 '05 →
 B-100-24 ALP-SJ-FSF
 A,1-4 NC
 A,5-18 NC
 A,19-21 NC
 1525A,72-73 NC
 A,24-37 NC
 (A,38-50) 6309,38-50
 A,51-62 NC
 6309,63-100 NC
 <11185634.2>

#53020 30'
 11176974 ← (PP)
 B-200-24 ALP-SJ-FSF
 1525A,51-54 NC
 A,5-18 NC
 1525A,69-73 NC
 A,24-37 NC
 (A,38-50) 6309,38-50
 A,51-62 NC
 6309,63-100 NC
 A,101-200 NC
 <11184538.6> <11185634.2>

#51350 '02
 221-15
 PC 6309,76-100

#52986 '05
 221-15
 CPLM8-1C-8

10M/LH=18/20
 1" X 7" ROD
 10" ANC


193/193
 LBR45C/ITM

#53024 '05
 221-15R1
 CPLM8-1C-8

LD#4
 PL 678' OF 200-24FSF,
 BU CA @ 30" MIN DEPTH

LD#5
 SS 2 PR
 BRDG 191 PR

#52984 152'
 11176974 '05 →
 B-100-24 ALP-SJ-FSF
 1525A,51-52 NC
 A,3-4 NC
 A,5-18 NC
 1525A,69-71 NC
 A,22-37 NC
 (A,38-50) 6309,38-50
 A,51-62 NC
 6309,63-100 NC
 <11184538.7> <11185634.2>

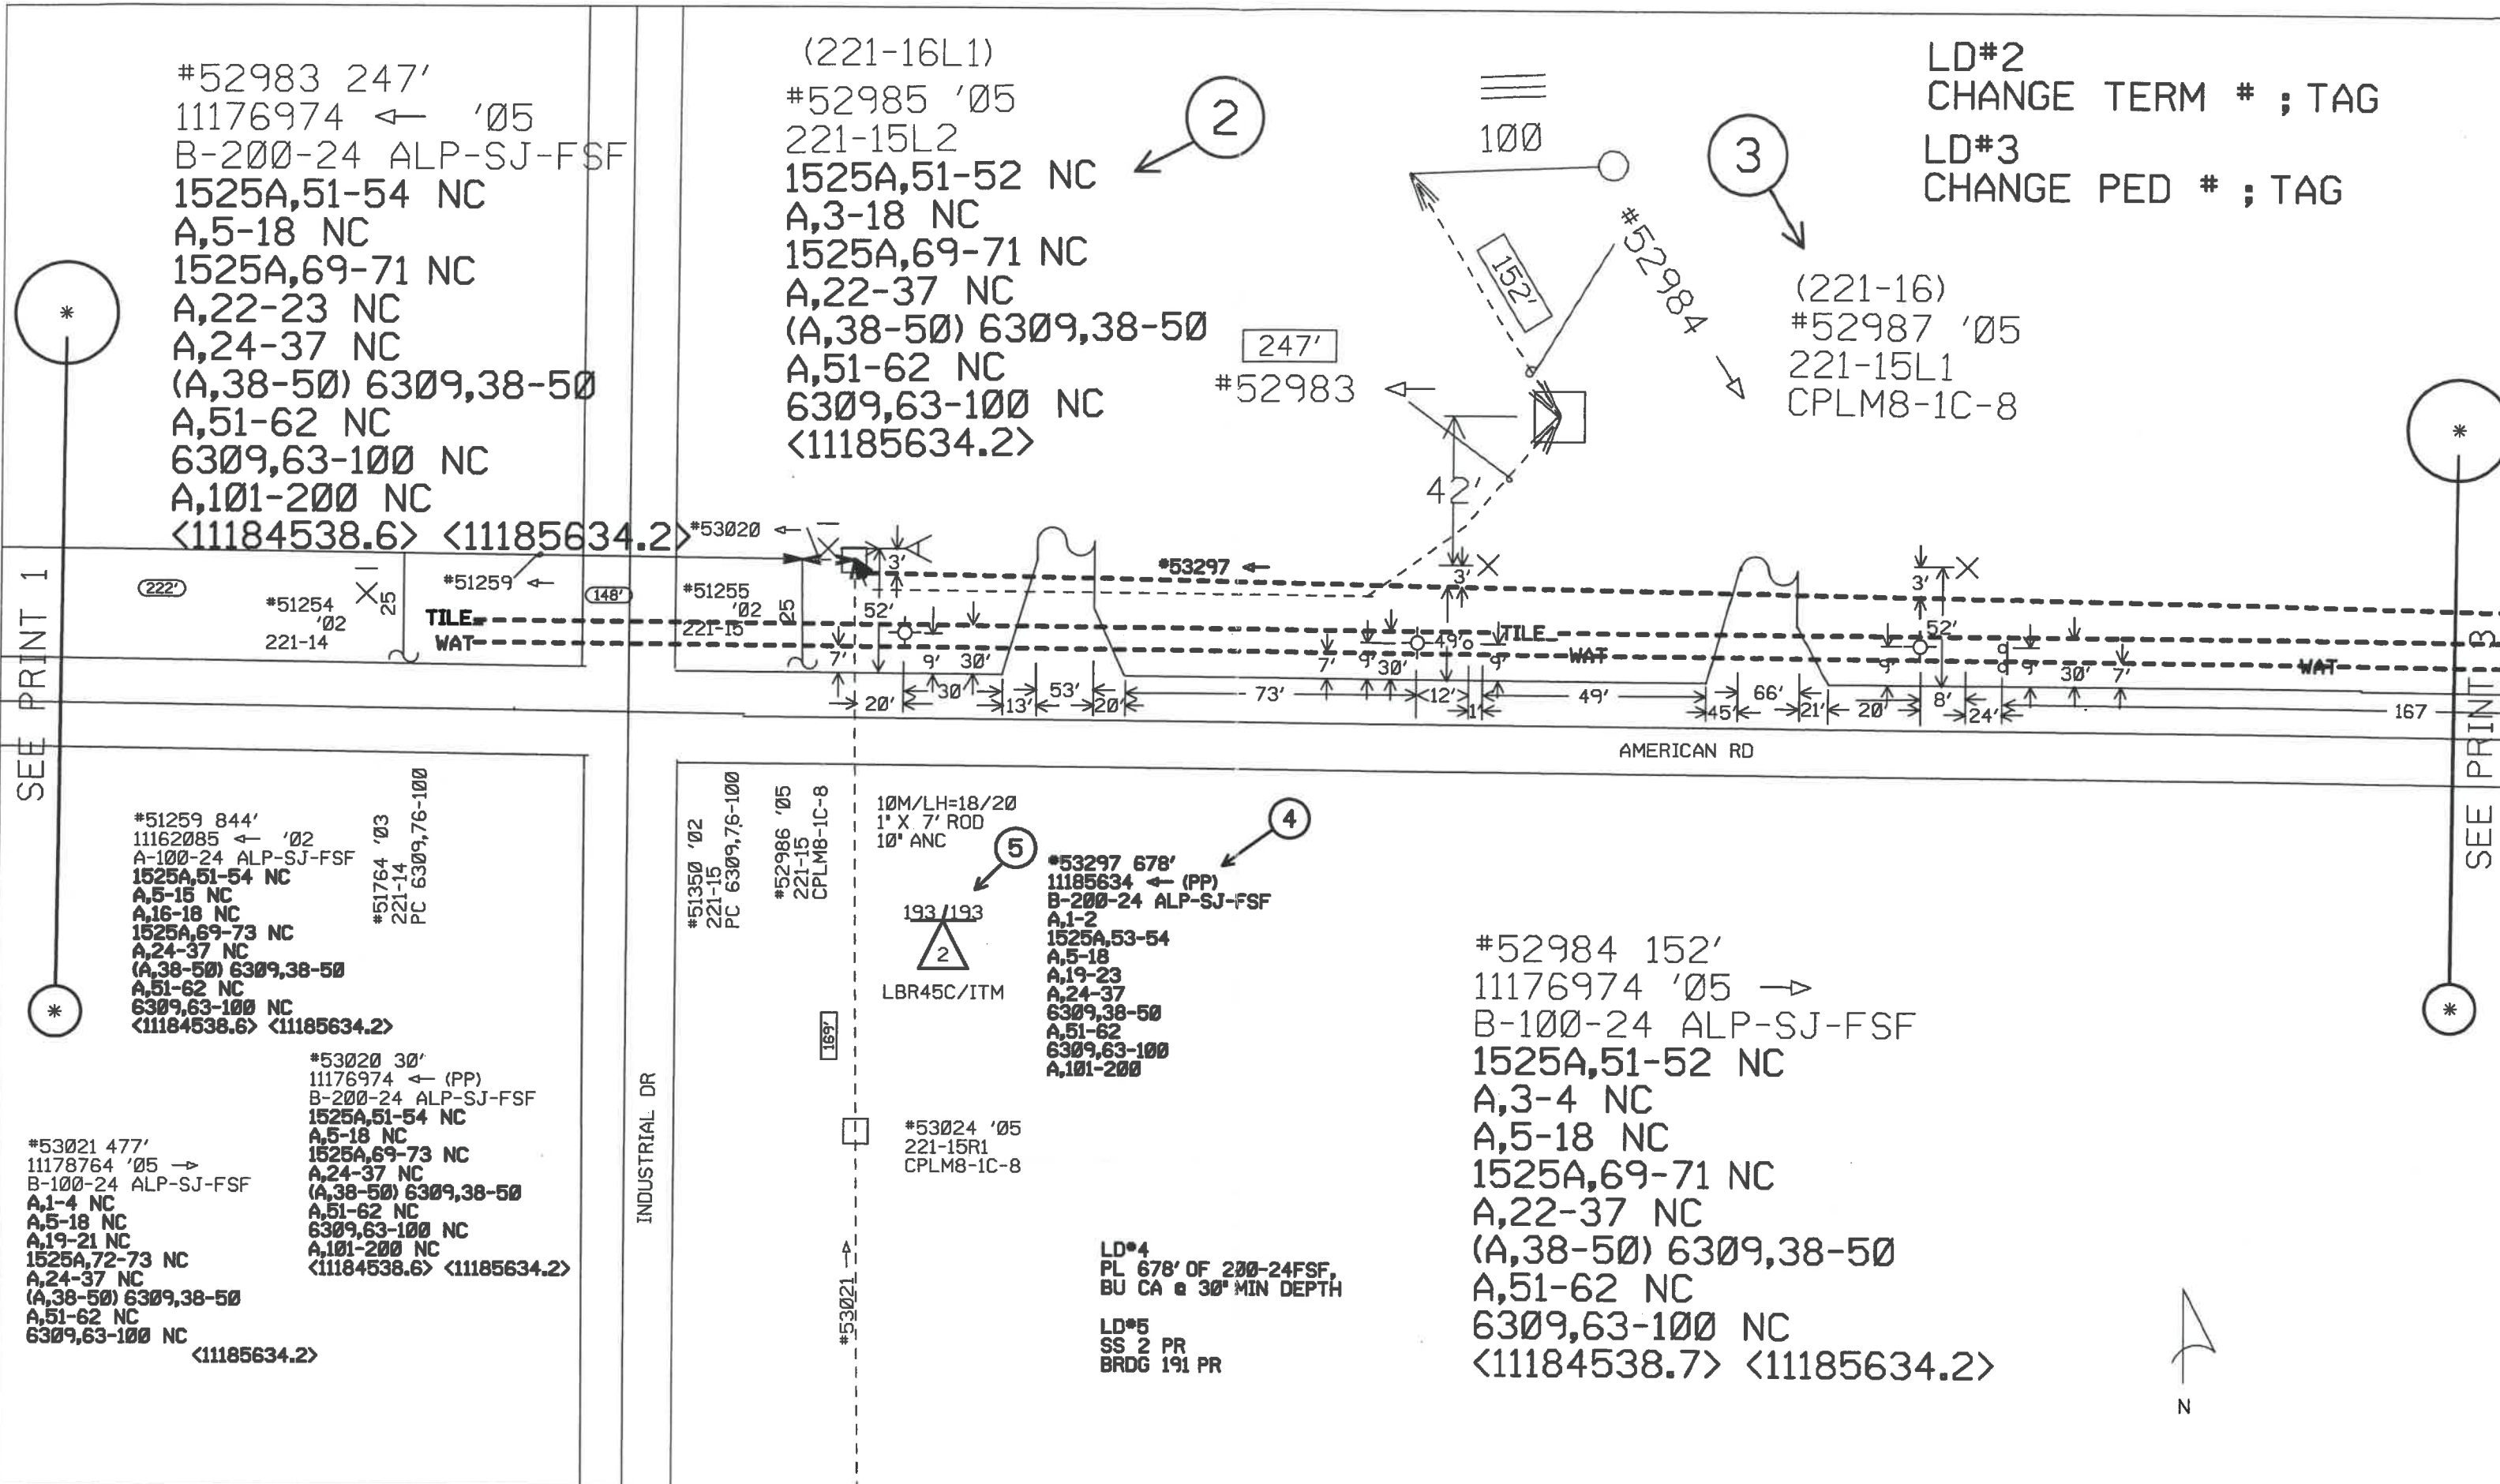

Title: PL FAC WARD TRK SERV GRID#C5IBB	Township/Taxcode: 35-06	Exchange: NPLNOH	Map:	Engineer: SMITH, GENE E	Work Order: 11185634
Location: HENRY CO NAPOLEON CITY	Manager:	CO: NPLN	Scale: 1"=50'	Phone: 419-592-9728, WO Create: 09/13/2006	Print Date: 09/18/2006
				Sheet: 2	Of: 6

