

CITY OF NAPOLEON WATER TAPPING PERMIT FORM

PERMIT #:

ISSUED:

JOB LOCATION: _____

SUBDIVISION NAME: _____ LOT #: _____

OWNER: *North Pointe Sub Station (YARD Hyd)*

ADDRESS: *875 American Dr.*

CONTRACTOR: _____ PHONE: _____

TAP SIZE: 1" 1.5" _____ 2" _____ OTHER _____

AMOUNT PAID: _____ YOKE SIZE: _____


PLUMBING CONTRACTOR: _____ PH: _____

DATE OF TAP: *4-22-03* OLD TAP #: _____ NEW TAP #: *0304*

SIZE AND KIND OF MAIN: *12" C-900*

LOCATION OF MAIN: *7' North of North pavement* DEPTH OF MAIN: *5 1/2'*

DIST FROM HYDRANT\VALVE: *110' E of Hyd 562* DIST TO CURB STOP FROM CORP: *54'*

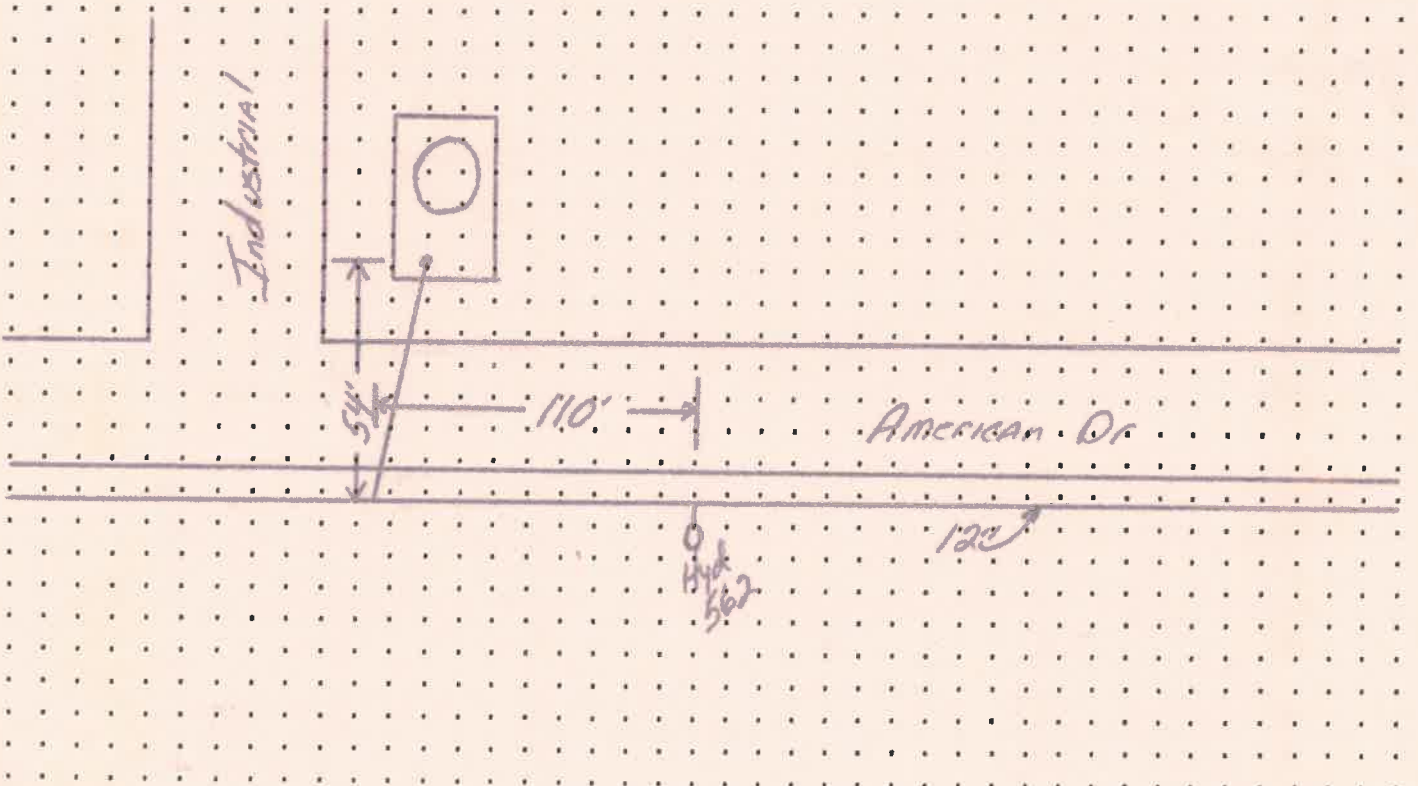

DATE APPROVED: *Apr 2, 03*

BY: *Way C. [Signature]*