

CITY OF NAPOLEON WATER TAPPING PERMIT FORM

PERMIT #:

ISSUED:

JOB LOCATION: _____

SUBDIVISION NAME: _____ LOT #: _____

OWNER:

Truck Stop

ADDRESS:

905 American Dr

CONTRACTOR:

PHONE:

TAP SIZE: 1" _____ 1.5" _____ 2" X OTHER _____

AMOUNT PAID: _____ YOKE SIZE: _____


PLUMBING CONTRACTOR: _____ PH: _____

DATE OF TAP: 3-9-05 OLD TAP #: _____ NEW TAP #: 0506

SIZE AND KIND OF MAIN: 12" C-900

LOCATION OF MAIN: 8' North of North pavement DEPTH OF MAIN: 5'

DIST FROM HYDRANT\VALVE: 80' E of Hyd 565 DIST TO CURB STOP FROM CORP: 93'

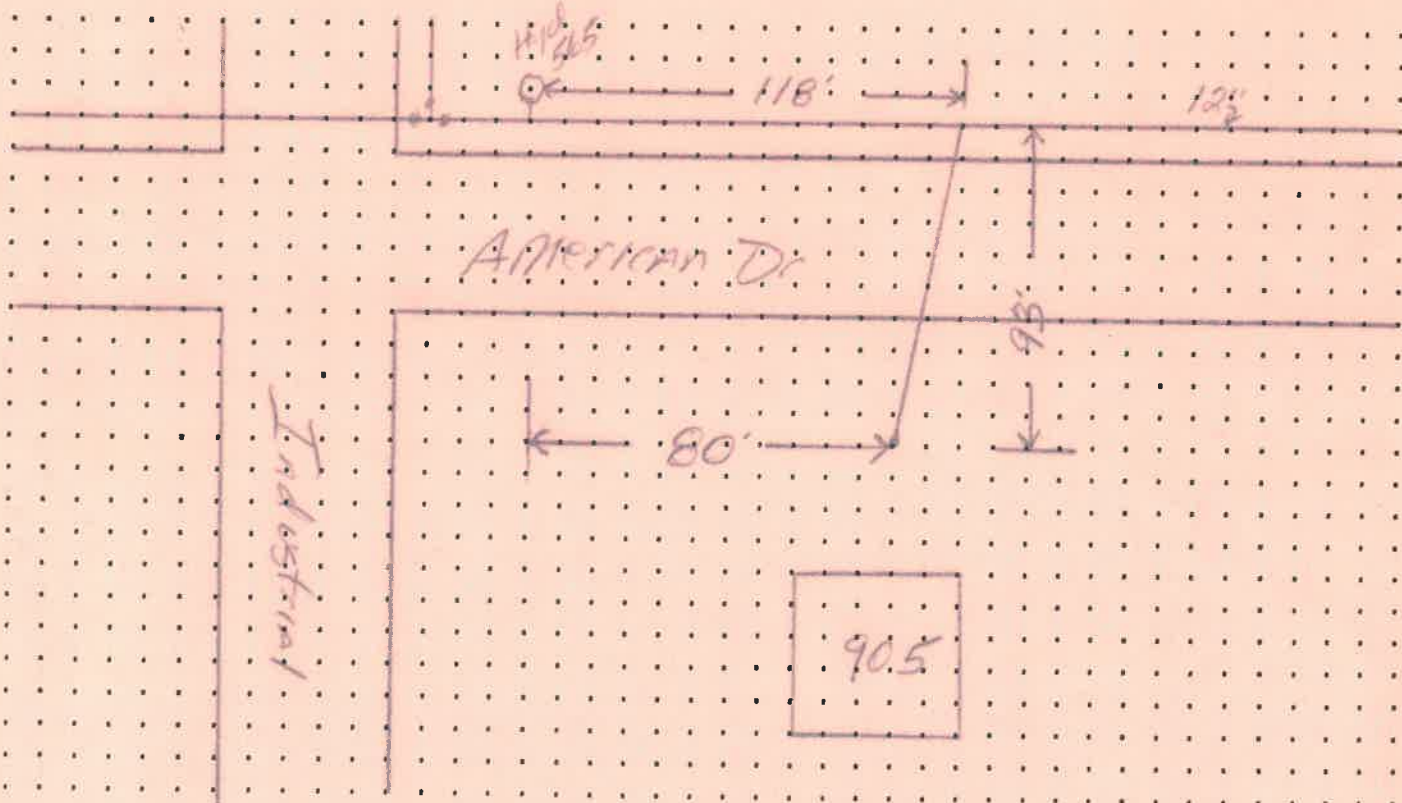

DATE APPROVED: Sept 13, 05

BY: [Signature]