


Date — 4-19-93
 Location — 515 Appian
 Owner —
 Address — 515 Appian
 Contractor — Jerry Glanz
 Address —
 Work Discrip: New sewer line

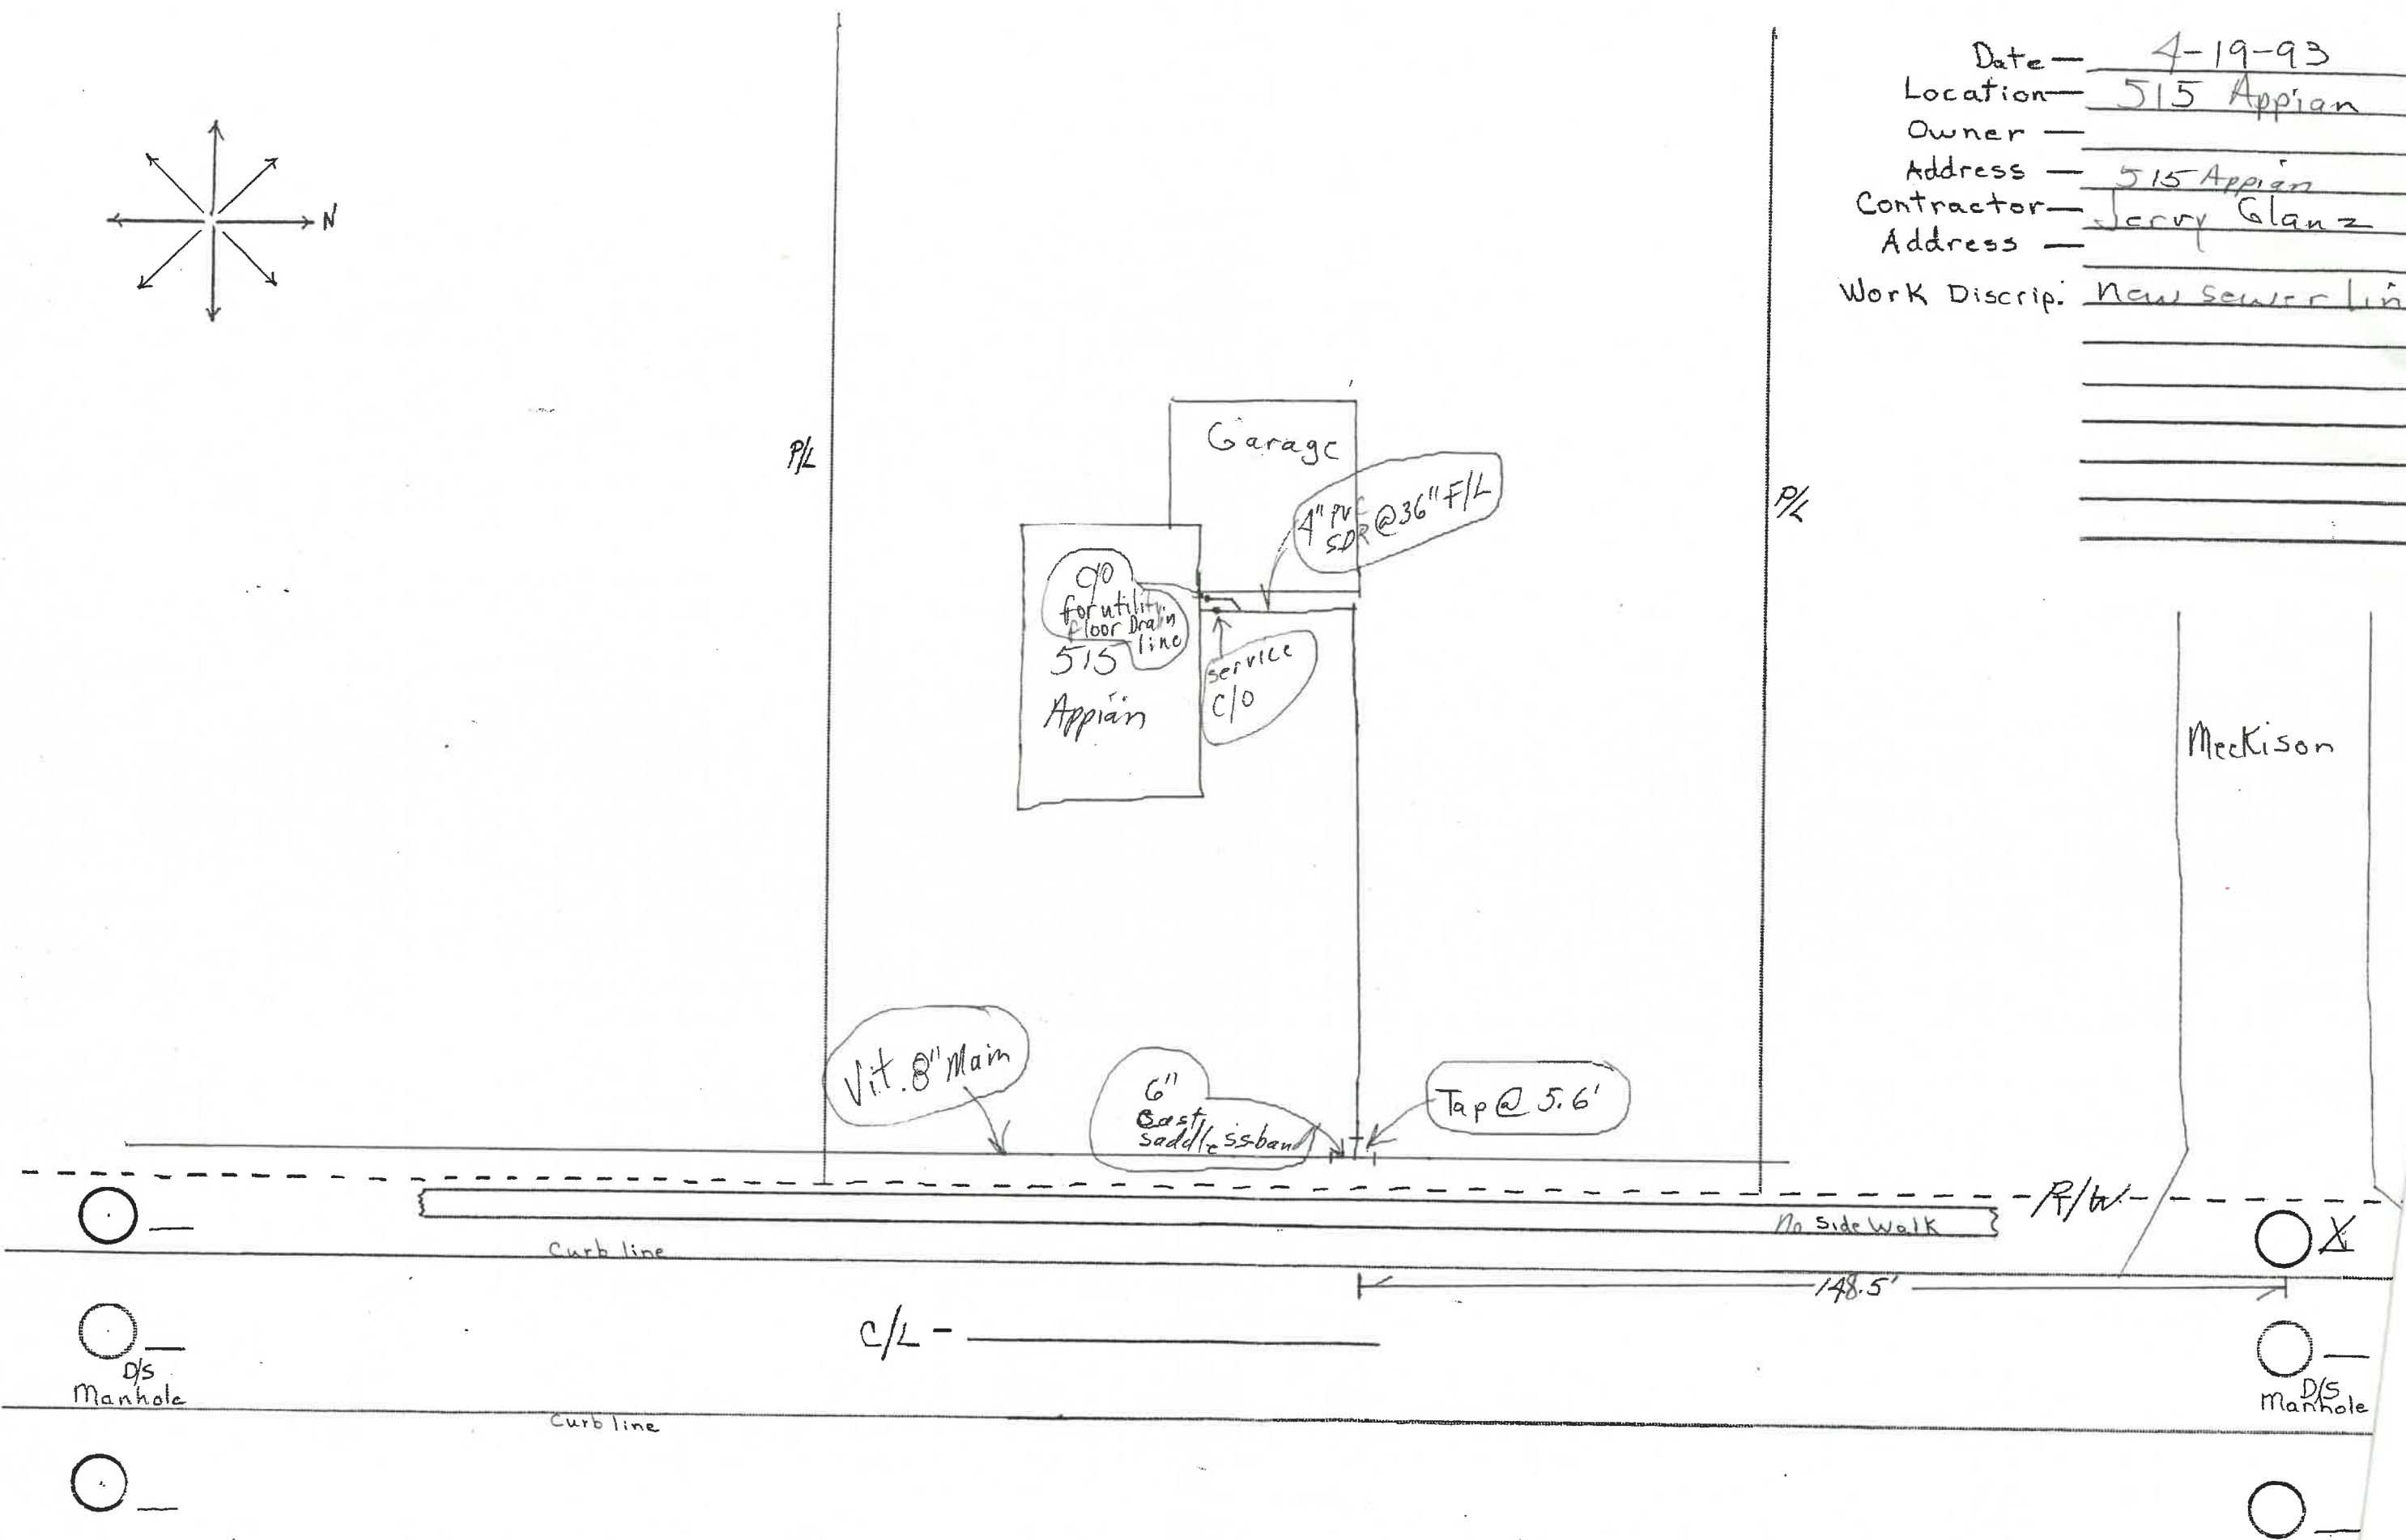

Place an X for the manhole applicable.