

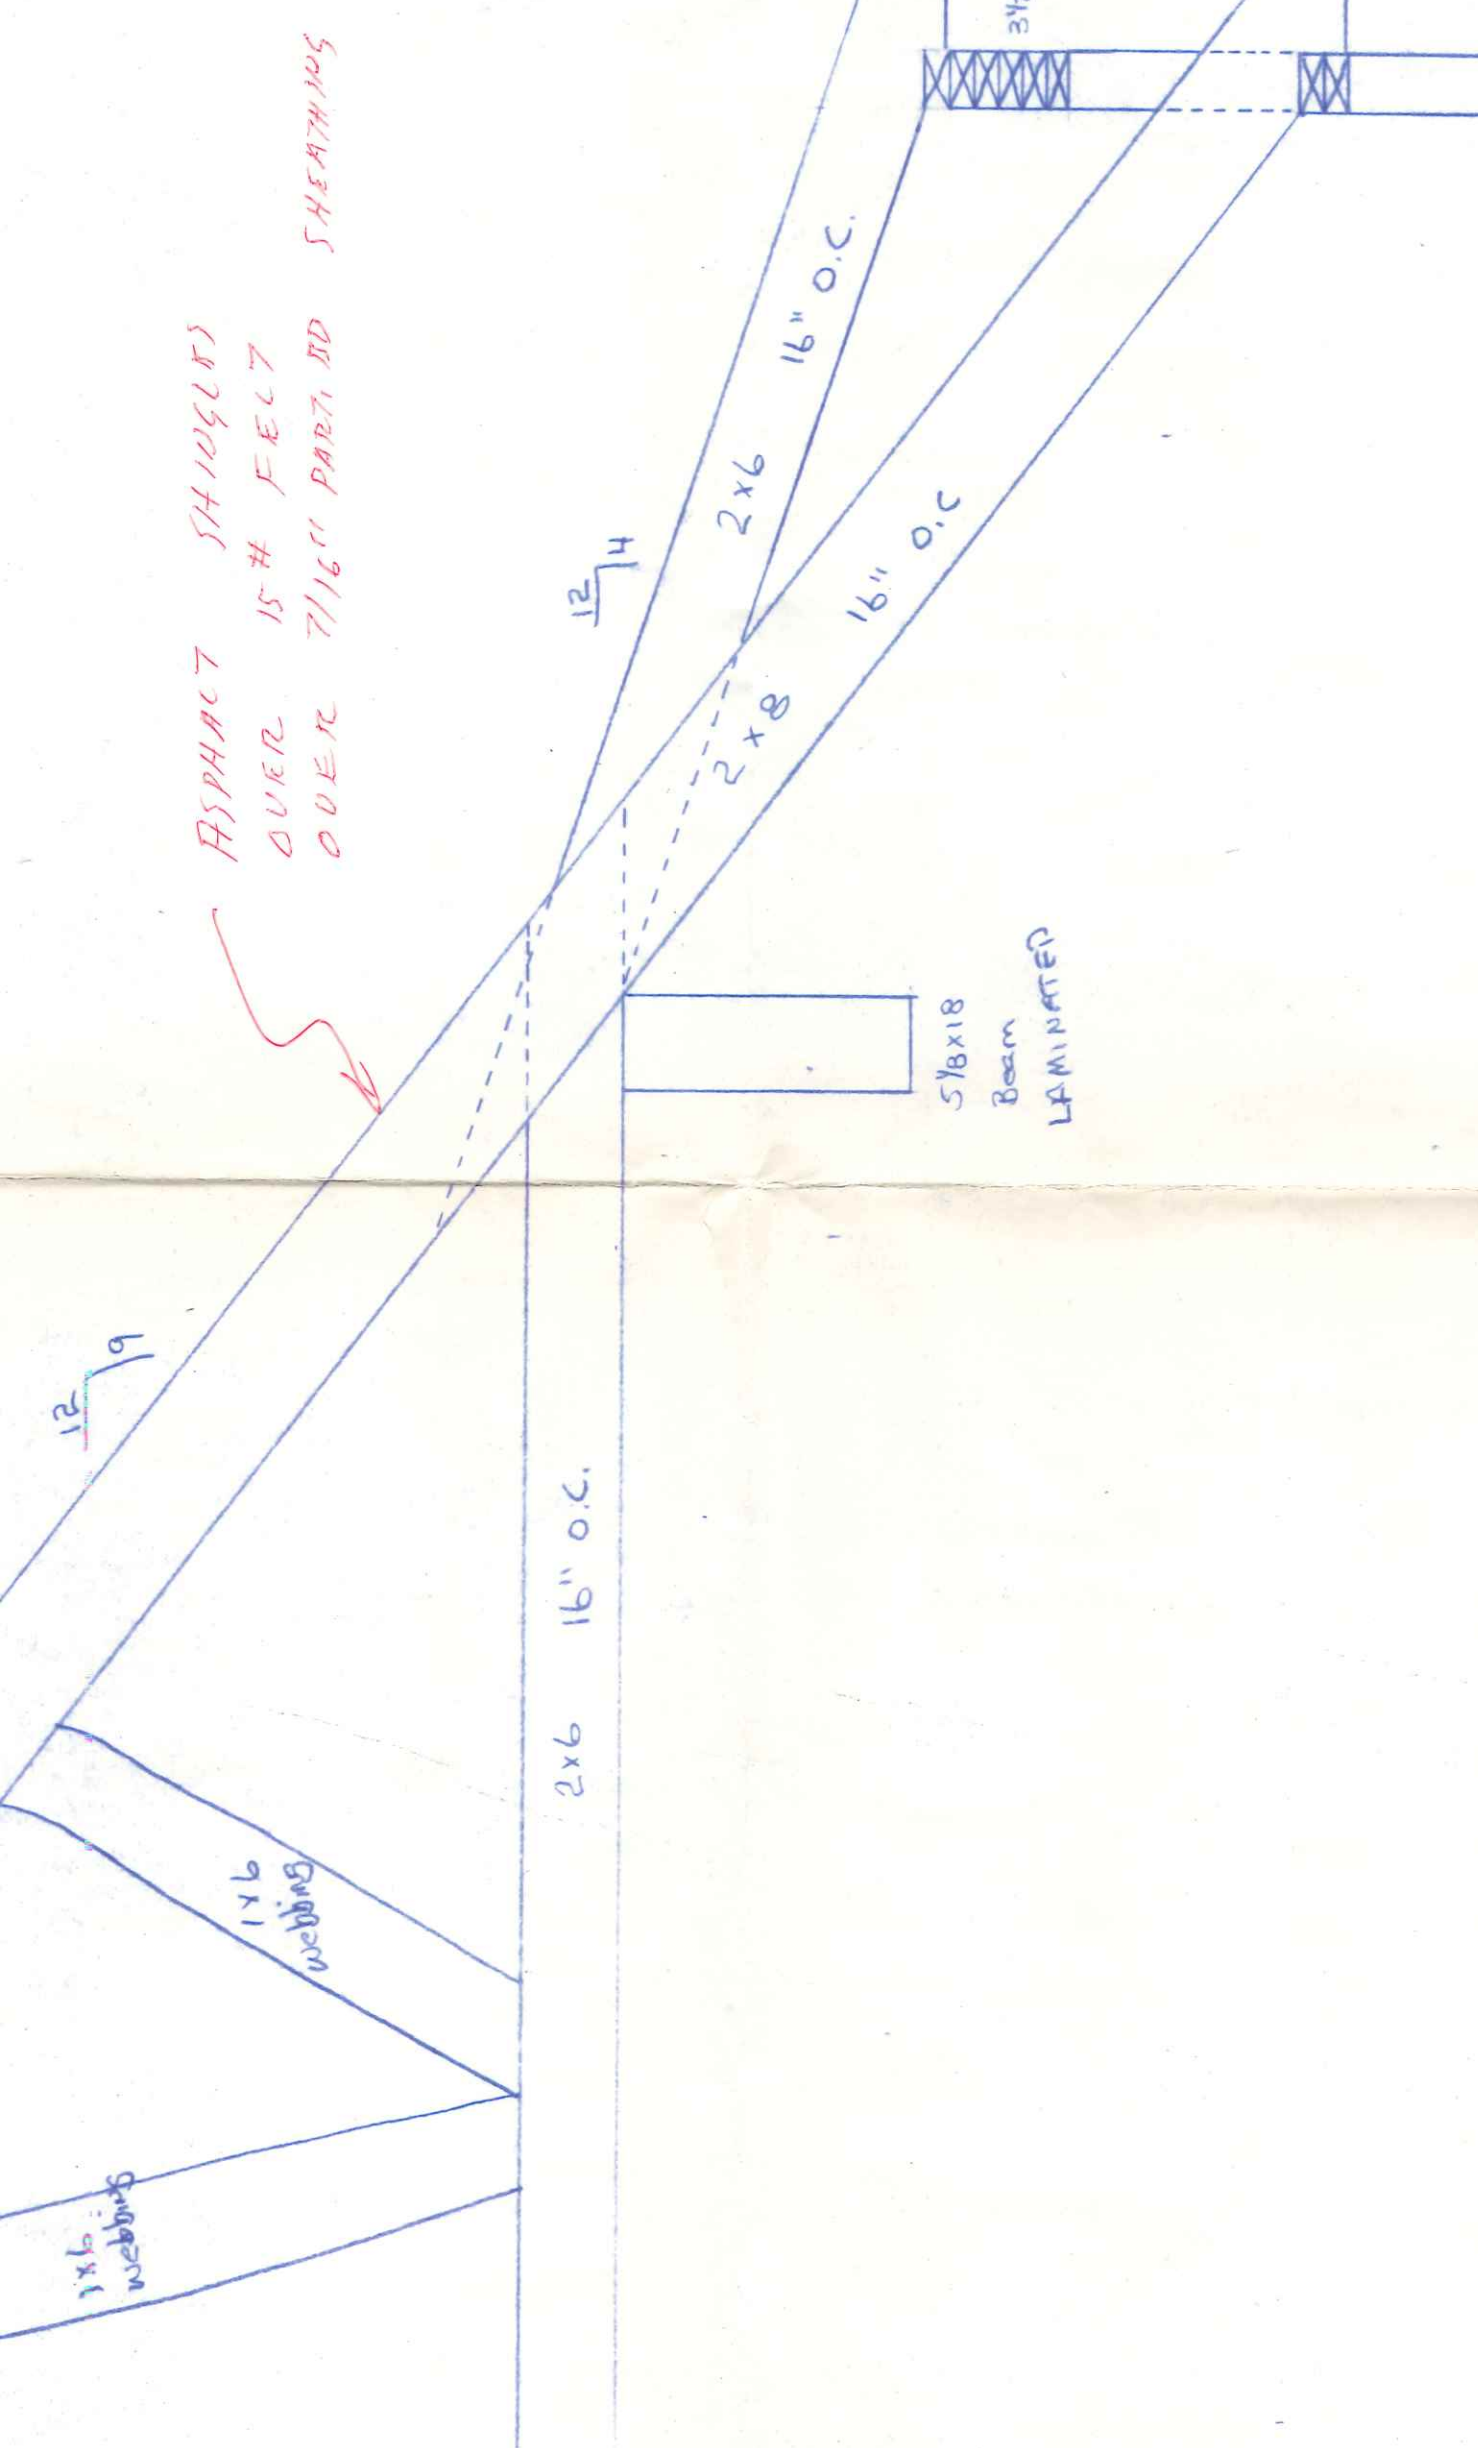
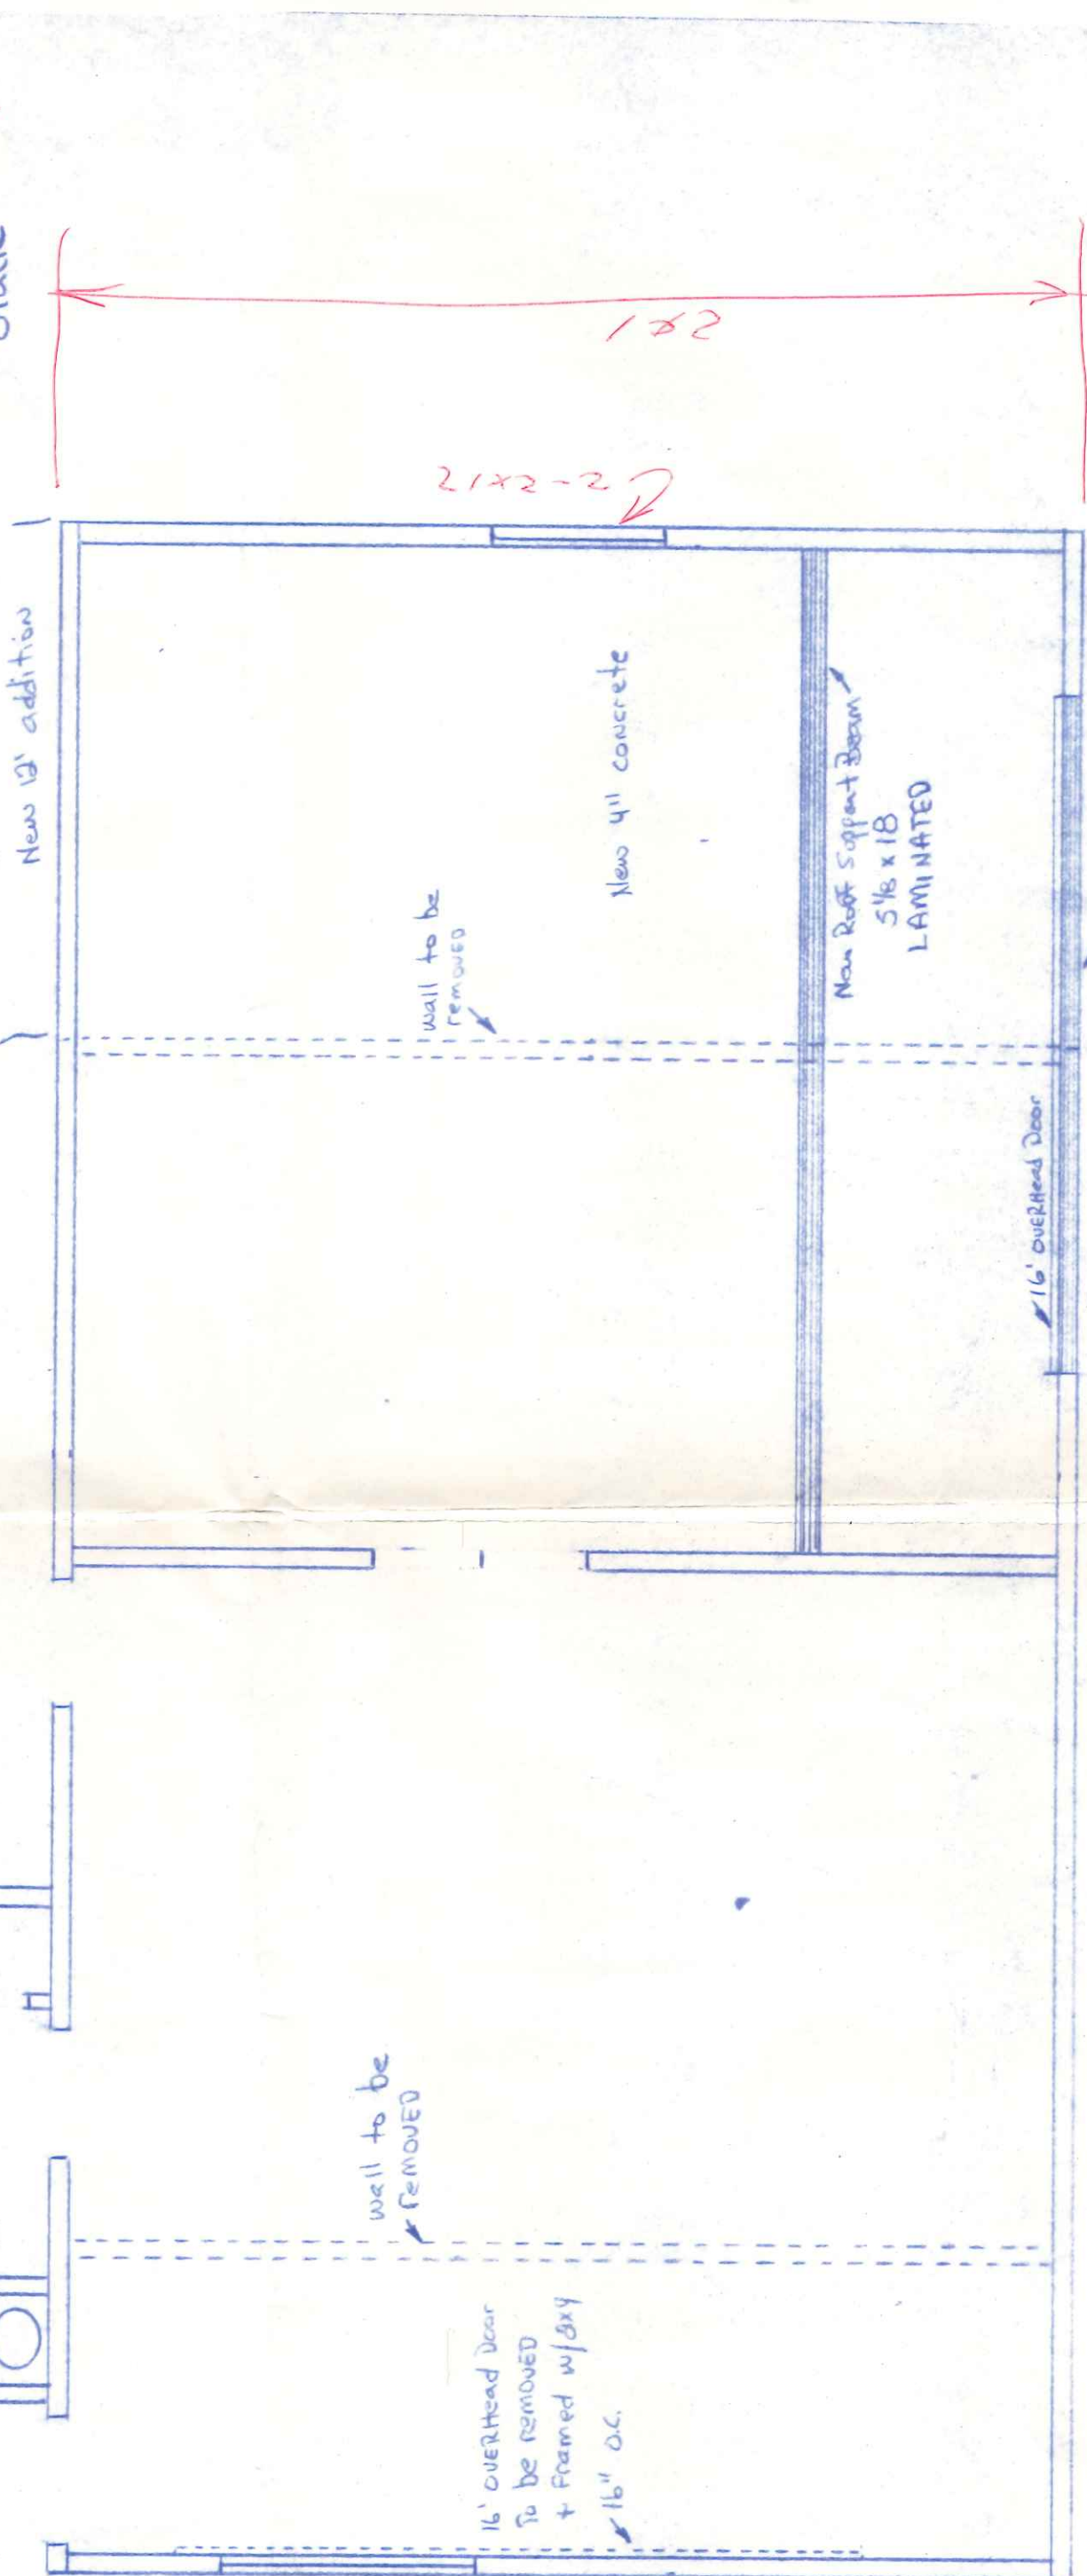


ASPHALT SHEETING  
OVER 15# FELT  
OVER 7/16" PART D SHEATHING

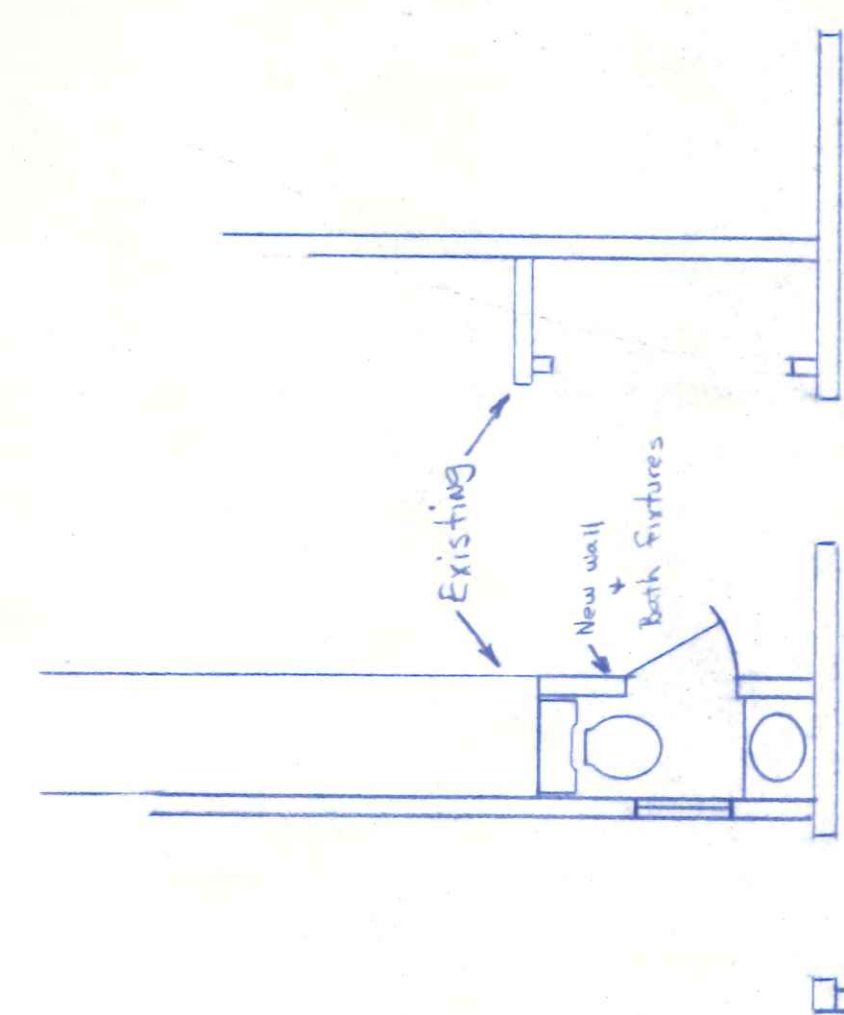

Garage Dormer Detail

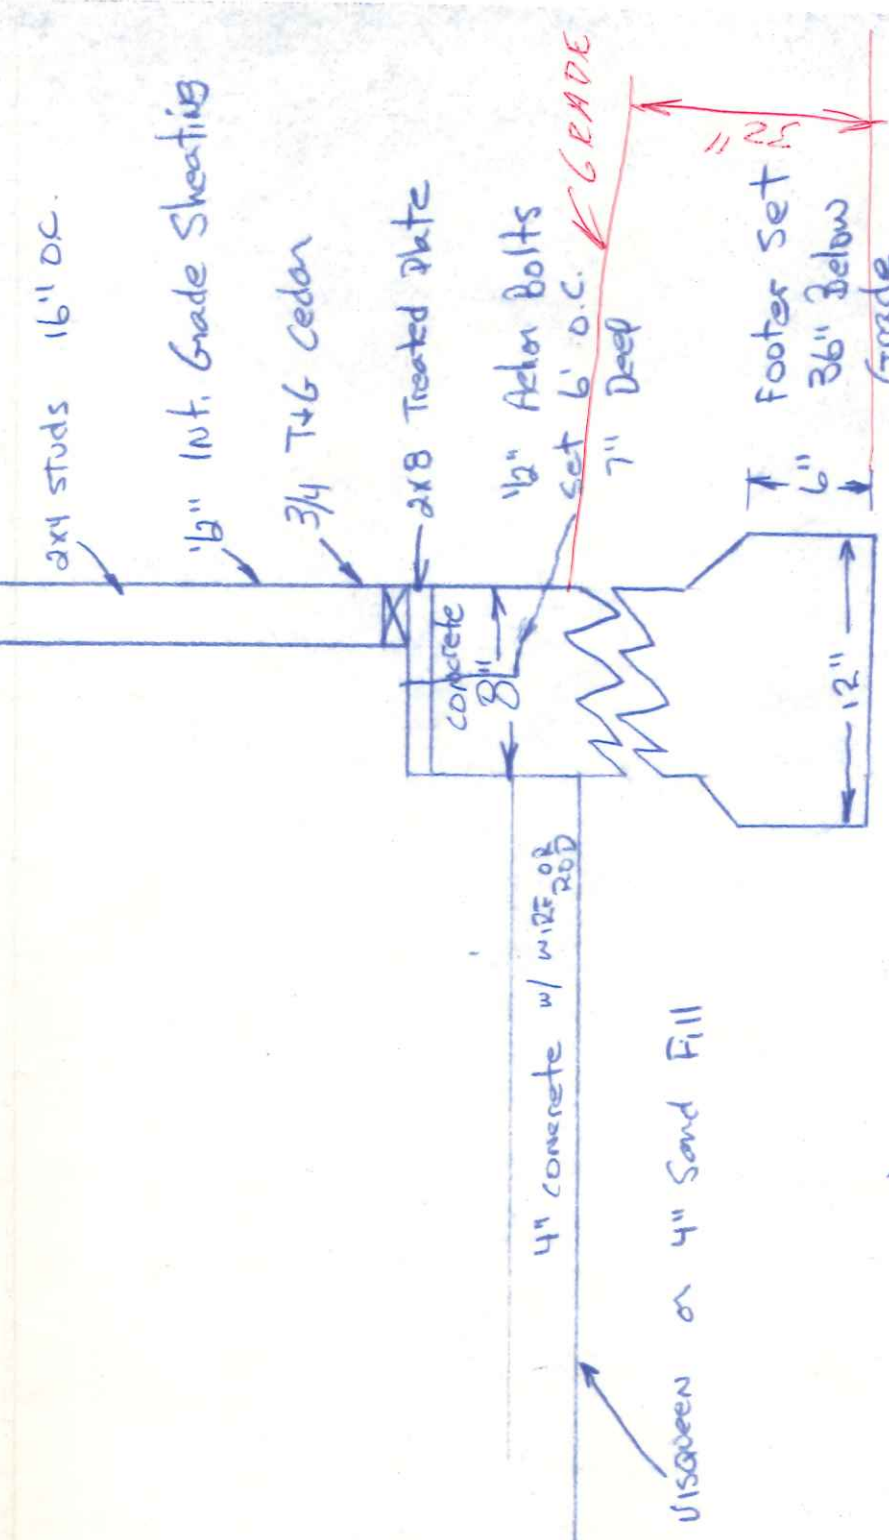

549 Appian Ave.