

CITY OF NAPOLEON WATER TAPPING PERMIT FORM

PERMIT #:

ISSUED:

JOB LOCATION: \_\_\_\_\_

SUBDIVISION NAME: \_\_\_\_\_ LOT #: \_\_\_\_\_

OWNER:

ADDRESS: 1172 Bales

CONTRACTOR: \_\_\_\_\_ PHONE: \_\_\_\_\_

TAP SIZE: 1" X 1.5" \_\_\_\_\_ 2" \_\_\_\_\_ OTHER \_\_\_\_\_

AMOUNT PAID: \_\_\_\_\_ YOKE SIZE: \_\_\_\_\_

PLUMBING CONTRACTOR: \_\_\_\_\_ PH: \_\_\_\_\_

DATE OF TAP: 11-15-02 OLD TAP #: \_\_\_\_\_ NEW TAP #: 0234



SIZE AND KIND OF MAIN: 8" C-900

LOCATION OF MAIN: 18' North of N. pavement edge DEPTH OF MAIN: 5'

DIST FROM HYDRANT ~~VALE~~: 78' E of Hyd 540 DIST TO CURB STOP FROM CORP: 5'

.....

-----

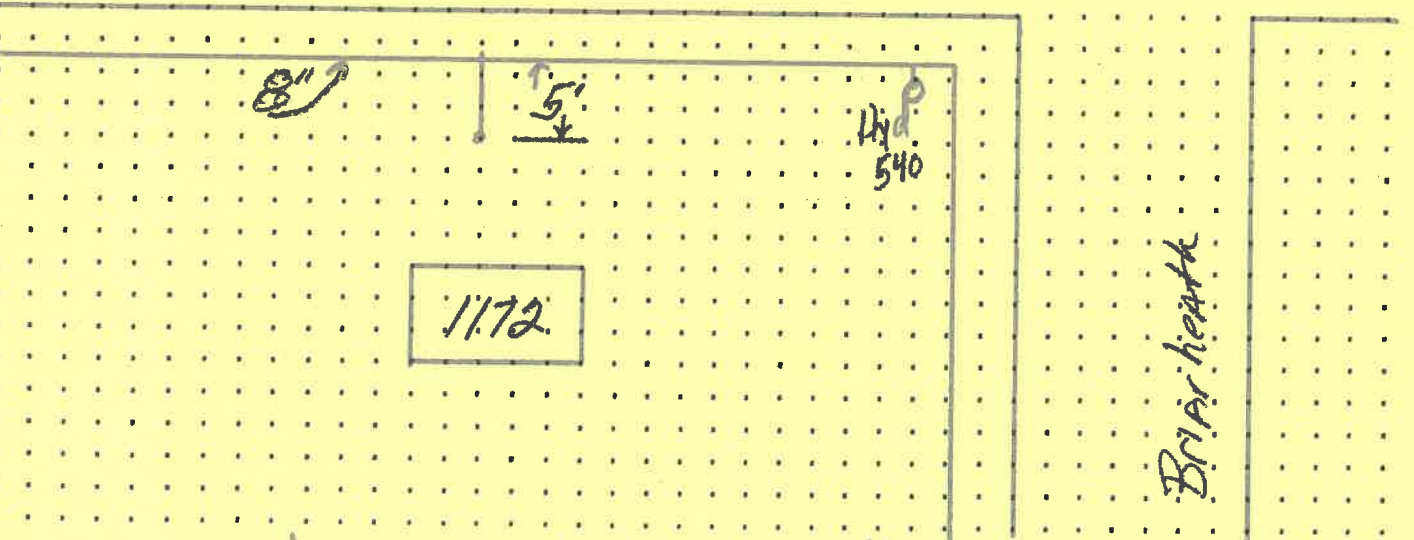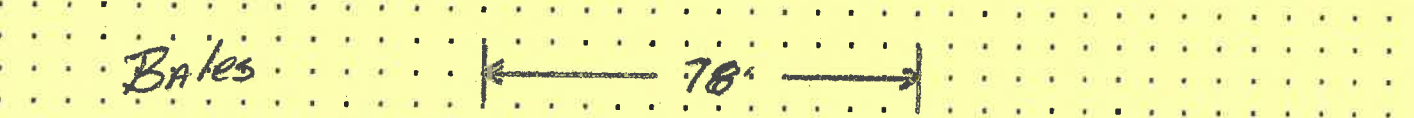

DATE APPROVED: Jan 13, 03

BY: Jeffrey E. Mantel