


1"=20'

9-24-2025

City of Napoleon St. H.

Insp. By: A. Debl

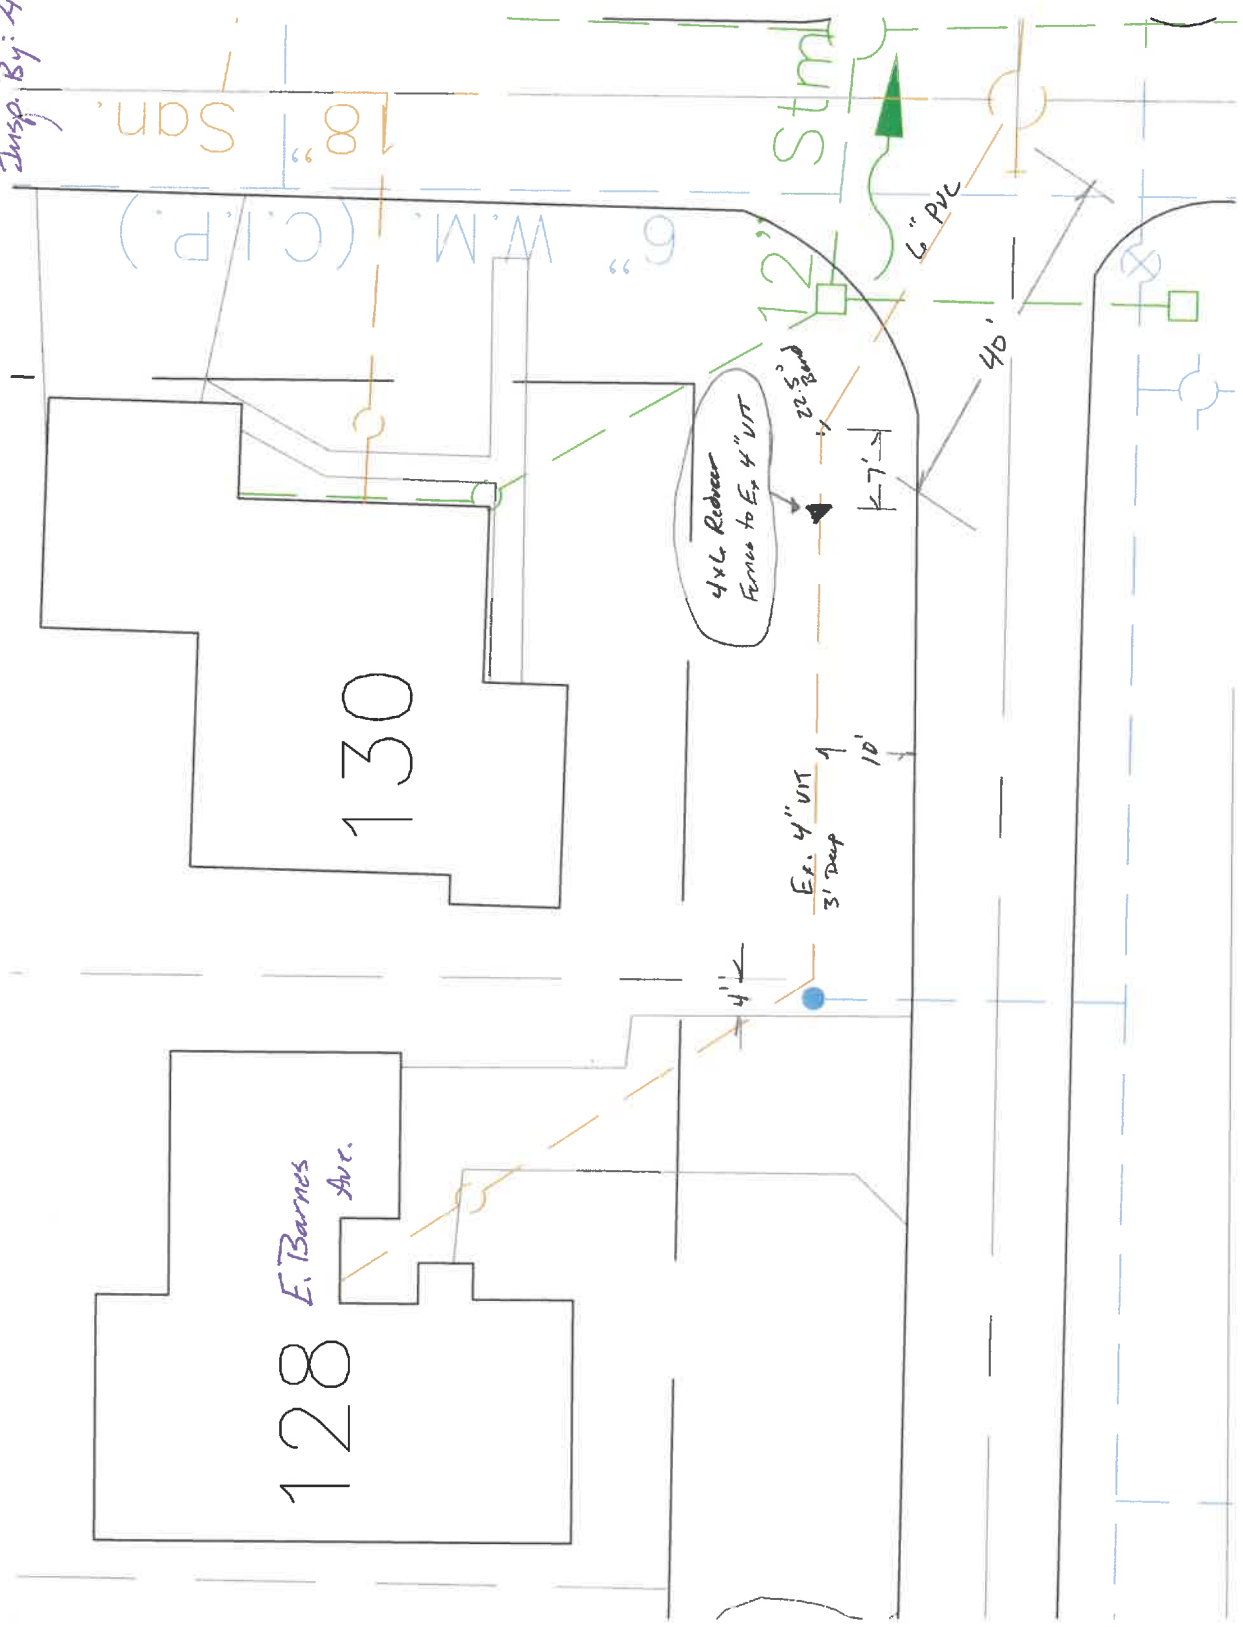

Install 6" Sanitary to manhole