

THE CITY OF NAPOLEON

BUILDING & ZONING DEPARTMENT

255 W. RIVERVIEW

(419) 592-4010

Building Permit

Permit Number: BP2009-99

Page 1 of 1

Printed: 9/21/2009

ADDRESS:

303 Barnes Ave. E.

Applicant

Name: Bob & Lynn Mahlman
Address: 303 E. Barnes Ave.

Approval Date: 9/21/2009
419-592-9572

Owners

Name: Bob & Lynn Mahlman
Address: 303 E. Barnes Ave.
Napoleon, OH 43545

Phone: 419-592-9572

Contractors

Fees and Receipts:

Number	Description	Amount
FEE2009-480	Building Permit Fee (Auto)	\$68.20
FEE2009-481	State 1% fee (Calc)	\$0.68
Total Fees:		\$68.88
RCPT2009-327		\$68.88
Total Receipts:		\$68.88

18'x48' addition

APPLICANTS SIGNATURE: _____ DATE: _____

REMINDER: YOU MUST CALL (419)592-4010 FOR AN INSPECTION

CITY OF NAPOLEON GENERAL PERMIT APPLICATION

THIS APPLICATION IS FOR RESIDENTAL CONSTRUCTION INCLUDING BUILDING, ELECTRICAL,
PLUMBING, MECHANICAL & REMODELING

DATE 9-21-09 JOB LOCATION 303 E. Barnes
 OWNER Bob & Lynn Mahlman TELEPHONE # 419 592-9572
 OWNER ADDRESS Same
 CONTRACTOR Fred Mansfield CELL PHONE # 419 438-4119
 DESCRIPTION OF WORK TO BE PERFORMED Addition
18x48'
 ESTIMATED COMPLETION DATE _____ ESTIMATED COST \$42,500

Affected Floor Area (AFA): In existing structures, it is the area affected by the improvement, i.e. a new wall dividing a room (the AFA would be only the room and not all the rooms).

DESCRIPTION	FEE	TOTAL COST
<i>Addition & Alterations</i> Square foot in (AFA) <u>864</u> x \$0.05 = \$ <u>43.20</u> + \$25.00 = \$ <u>68.20</u>		
<i>Electrical</i> Circuits in (AFA) _____ x \$3.00/Circuit = \$ _____ + \$25.00 = \$ _____		
<i>Plumbing</i> Traps in (AFA) _____ x \$3.00/Trap = \$ _____ + \$25.00 = \$ _____		
Siding and/or Roofing	\$25.00	\$ _____
Windows/Doors	\$25.00	\$ _____
Decks	\$25.00	\$ _____
Garage and Shed over 200 SF (Detached)	\$25.00	\$ _____
Electrical Service Upgrade	\$25.00	\$ _____
Water Heater	\$25.00	\$ _____
Furnace and/or AC Replacement	\$25.00	\$ _____
MBP (100.3100.46510)	Subtotal:	\$ _____
(100.0000.42700) PLUS Ohio Board of Building Standards Fee	+ 1%	\$ <u>.68</u>

TOTAL FEE: \$ 168.88

I FULLY UNDERSTAND THAT NO EXCAVATION, CONSTRUCTION OR STRUCTURAL ALTERATION, ELECTRICAL OR MECHANICAL INSTALLATION OR ALTERATION OF ANY BUILDING STRUCTURE, SIGN, OR PART THEREOF AND NO USE OF THE ABOVE SHALL BE UNDERTAKEN OR PERFORMED UNTIL THE PERMIT APPLIED FOR HEREIN HAS BEEN APPROVED AND ISSUED BY THE CITY OF NAPOLEON BUILDING/ZONING DEPARTMENT.


I hereby certify that I am the Owner of the named property, or that the proposed work is authorized by the Owner of record and that I have been authorized by the Owner to make this application as his/her authorized agent and I agree to conform to all applicable laws of the jurisdiction. In addition, if a permit for Work described in this application is issued, I certify that the code official or the code official's authorized representative shall have the authority to enter areas covered by such permit at any reasonable hour to enforce the provisions of the code(s) applicable to such permit.

I HEREBY ACKNOWLEDGE THAT I HAVE READ AND FULLY UNDERSTAND THE ABOVE LISTED INSTRUCTIONS.


SIGNATURE OF APPLICANT: Lynn A. Mahlman DATE: 9-21-09

PRINT NAME: Lynn A. Mahlman

BATCH # 21435 CHECK # 4809 DATE 9-21-09

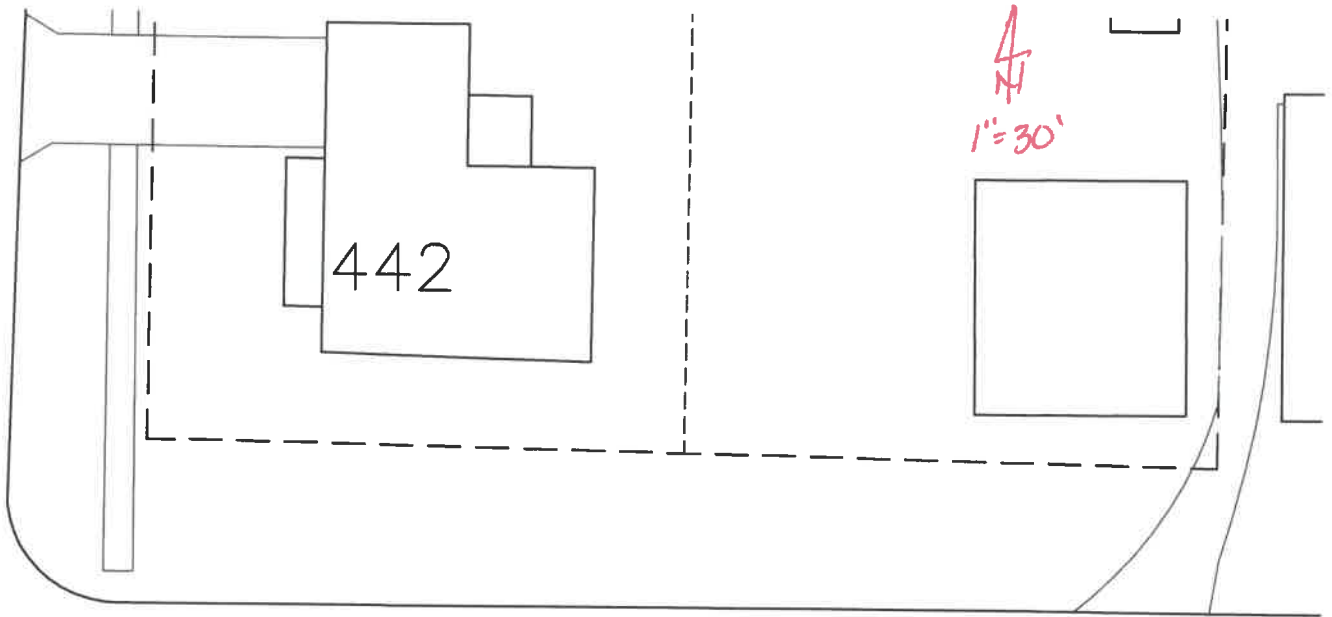

E. BARNES

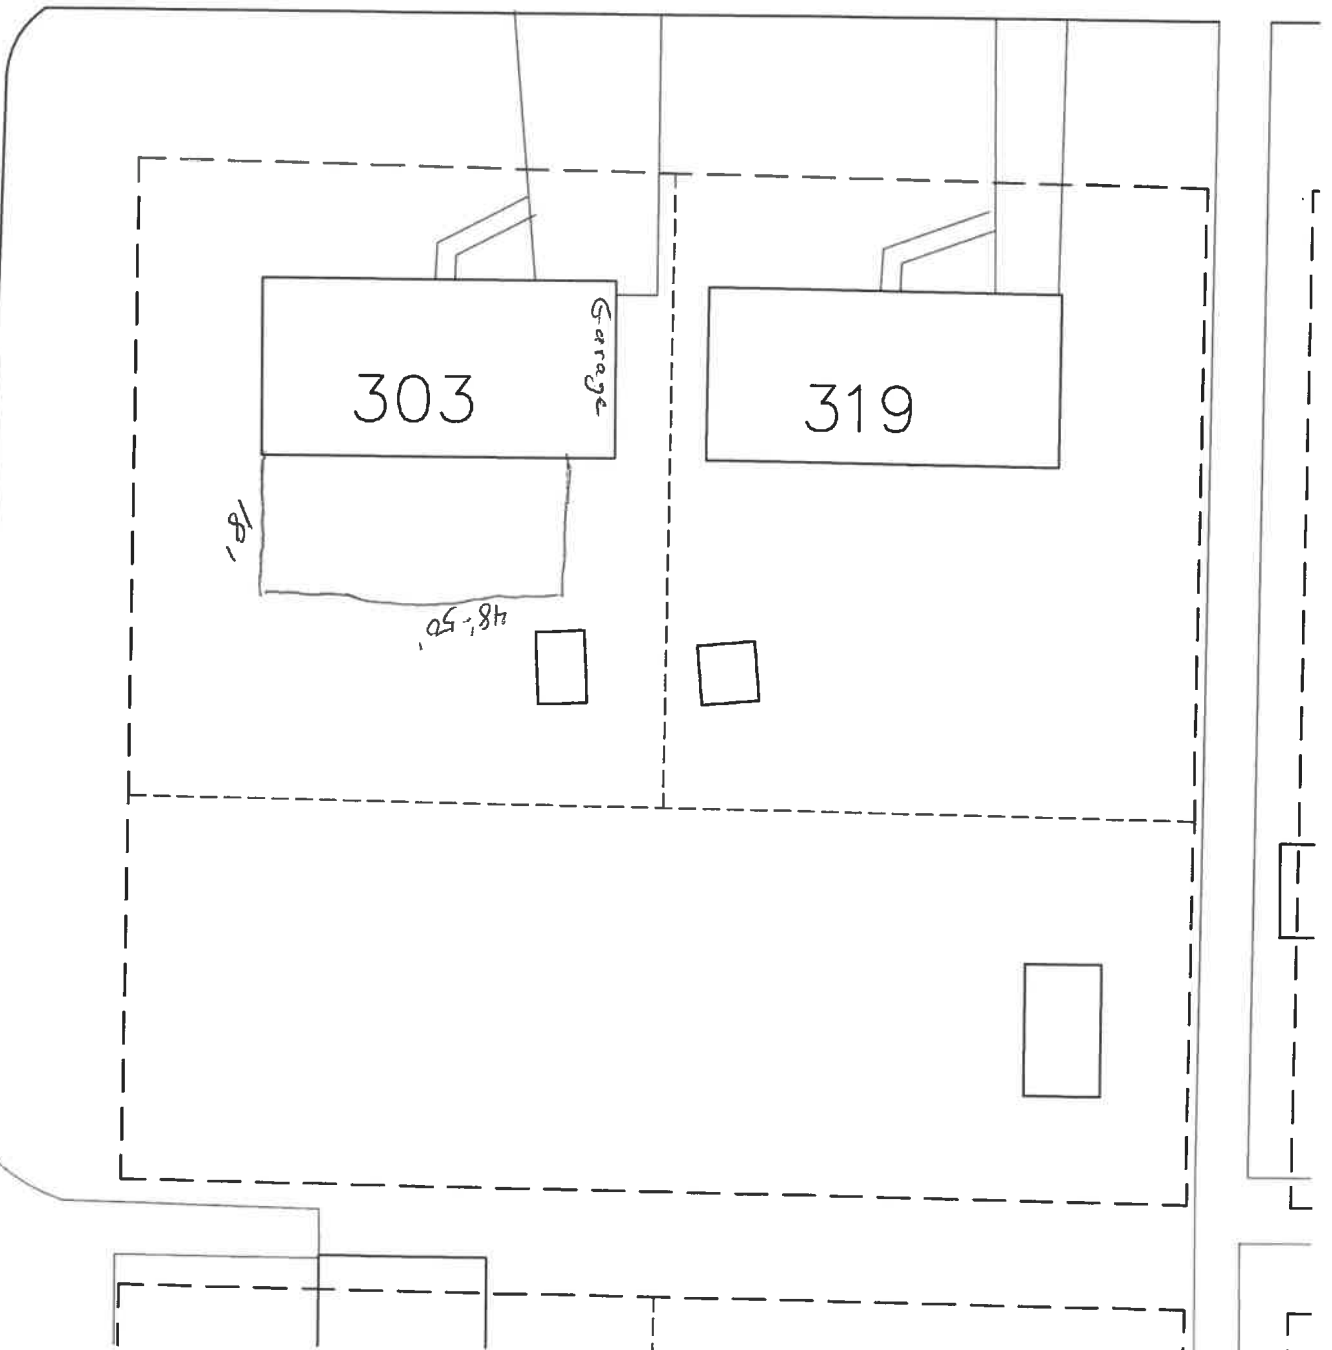

FOURTH

Garage

Deck

303 E. Barne
Napoleon

Kitchen

17'

Utility

Bath

Bedroom

Street


Swimming pool

Street


48'-50'


18'

18'

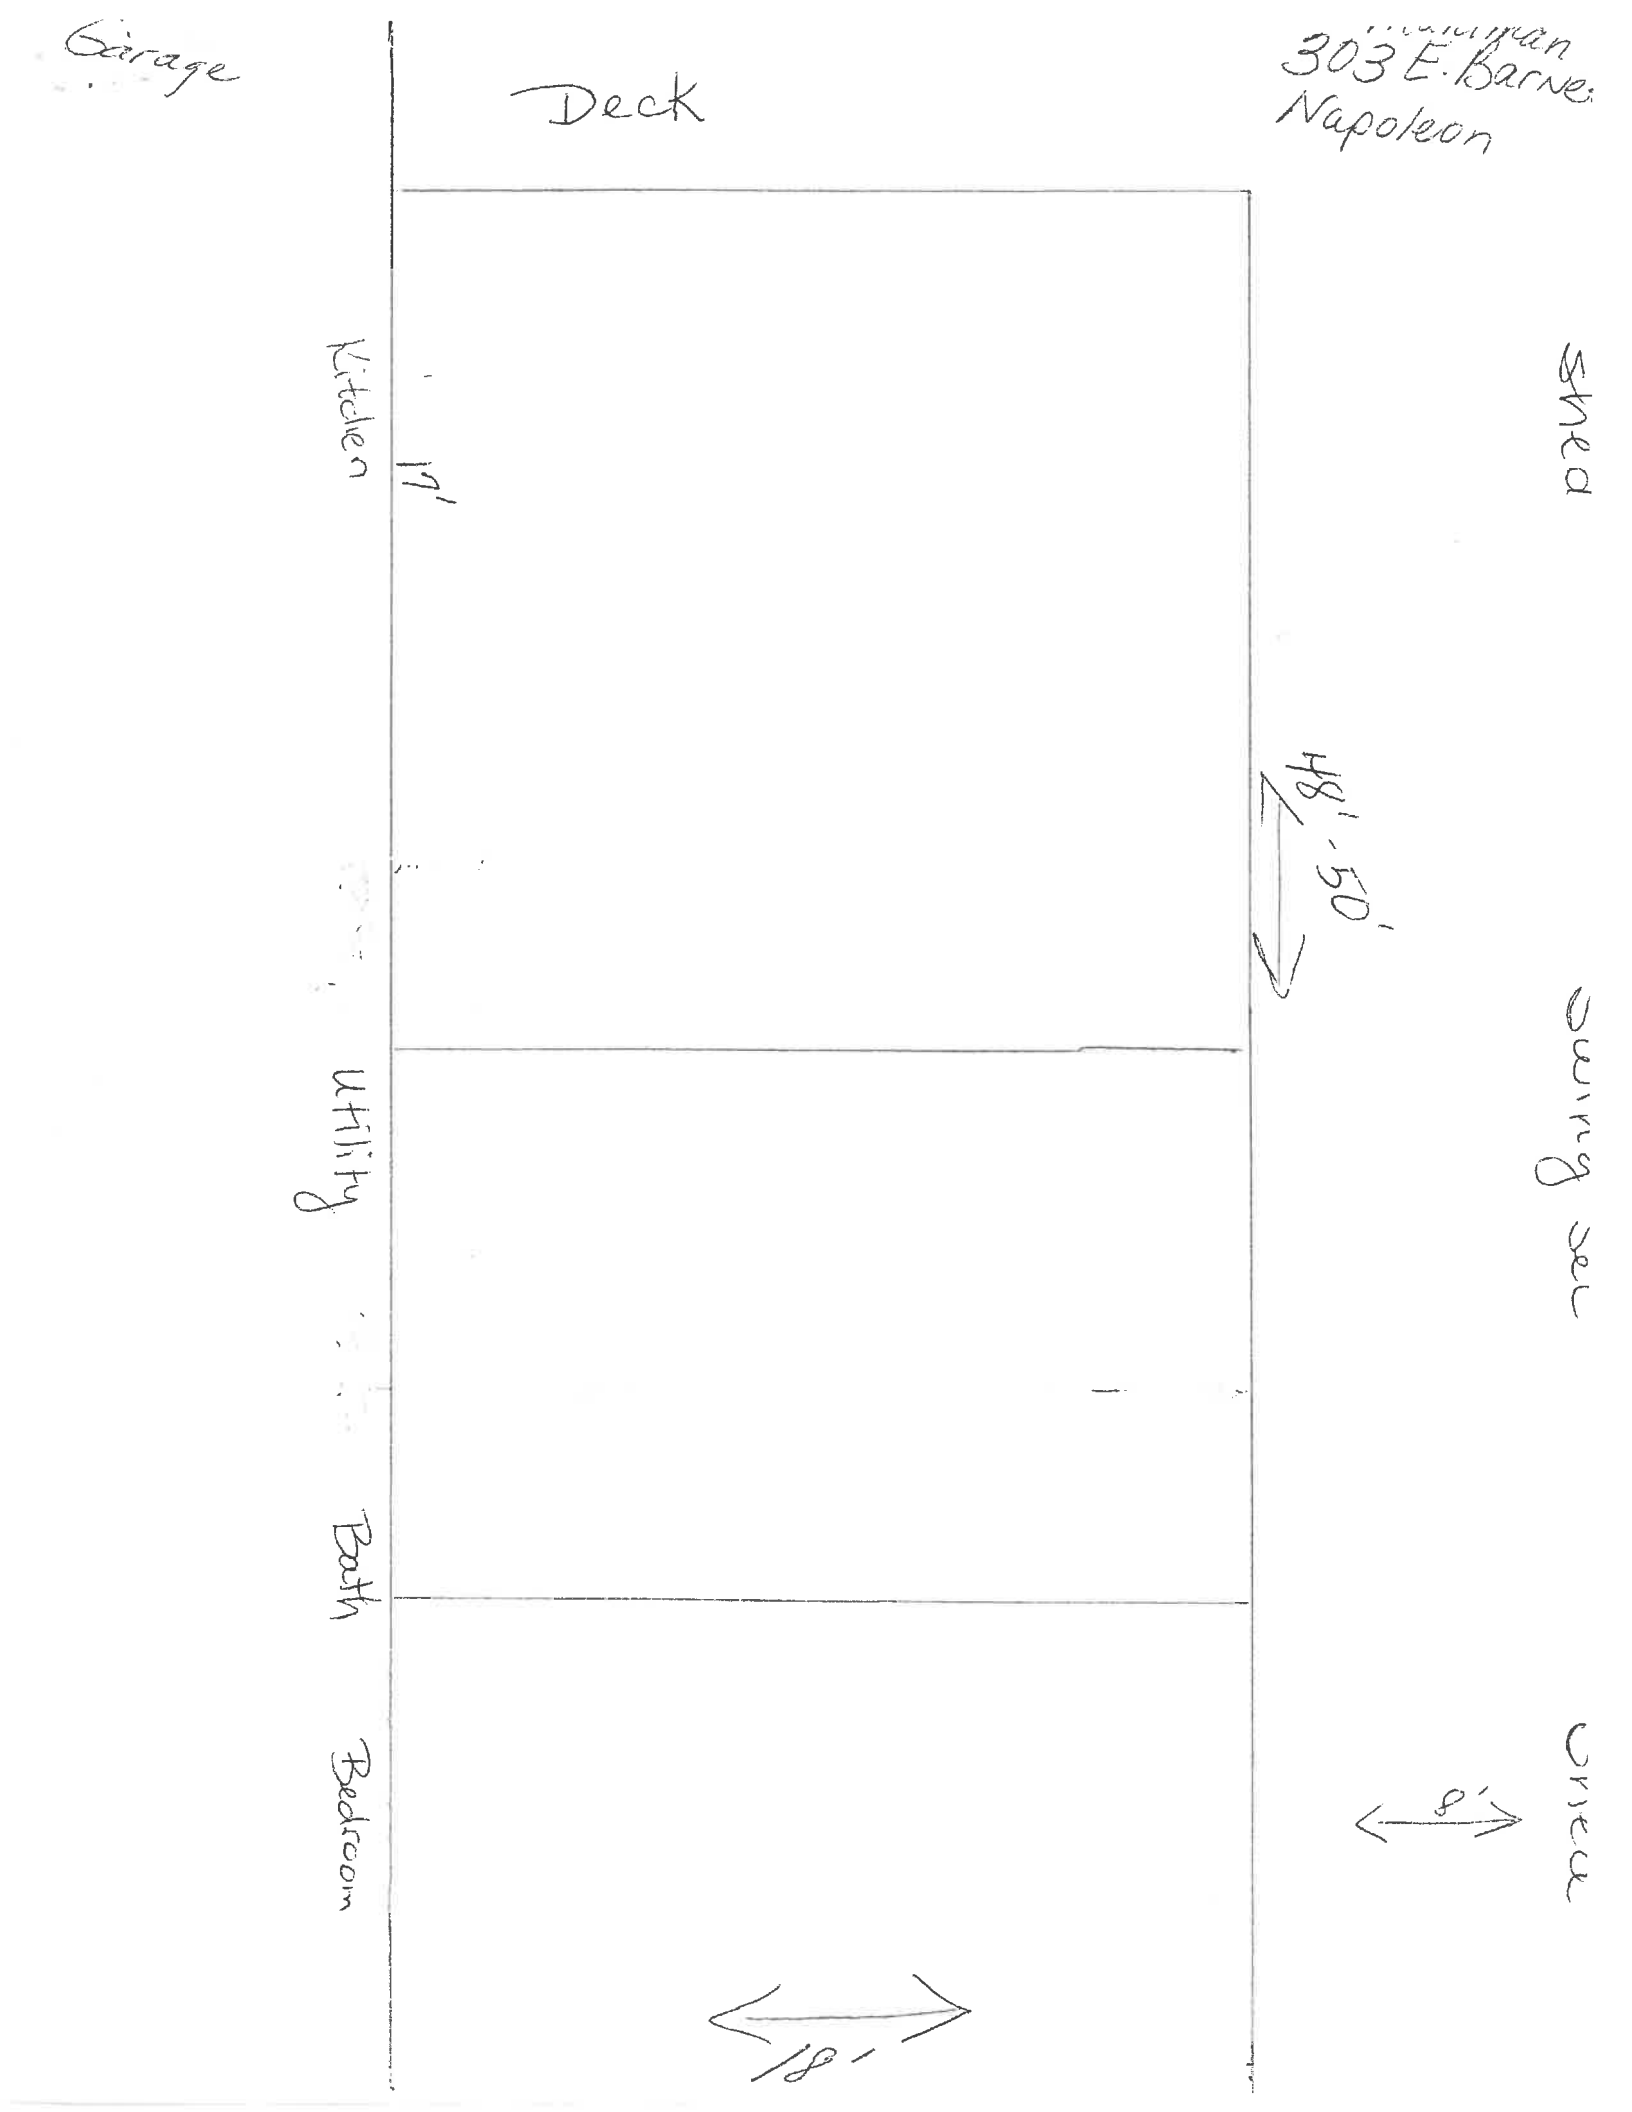

Bob & Lynn Mahlman
303 E. Barnes Av

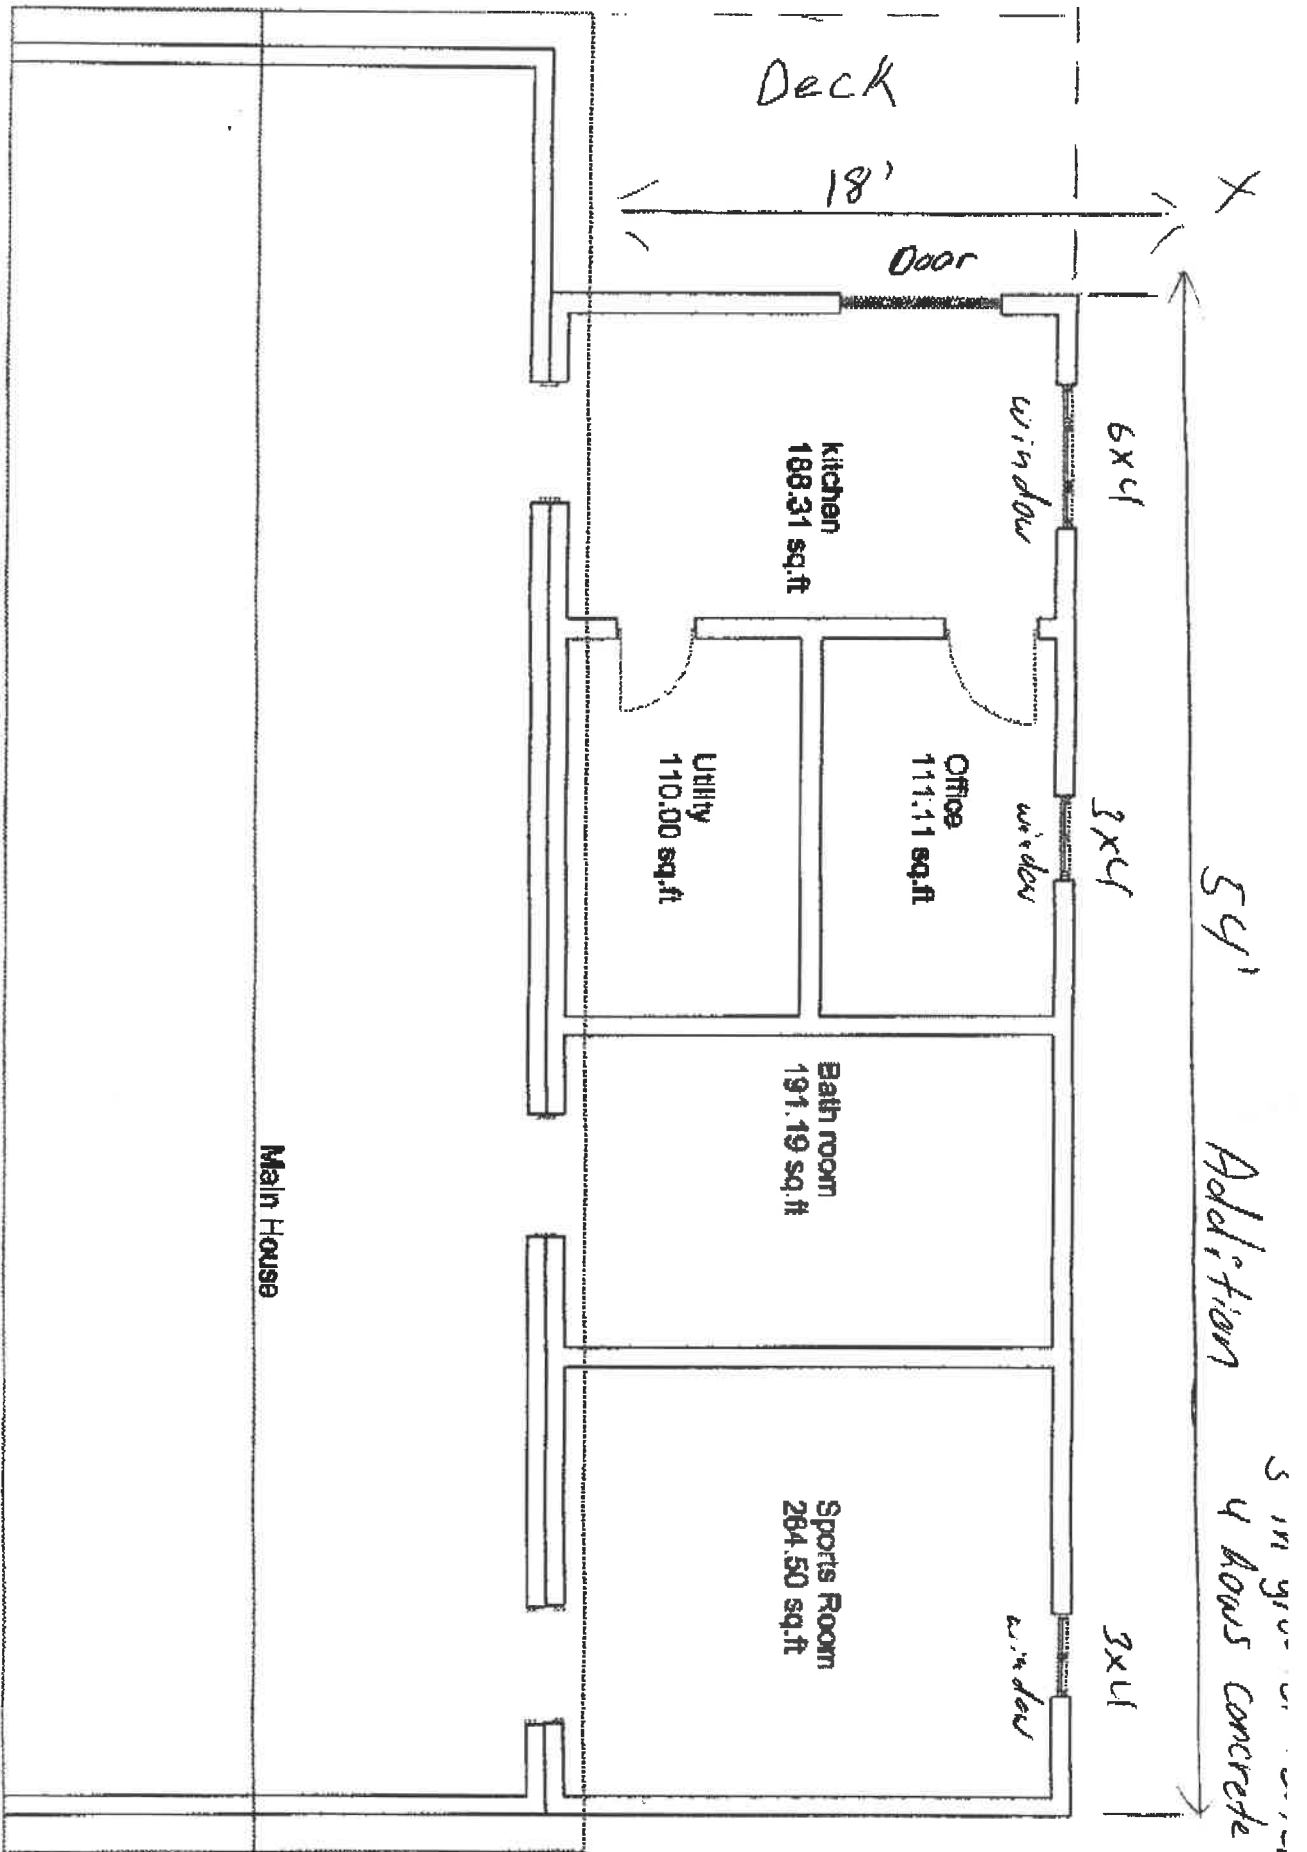

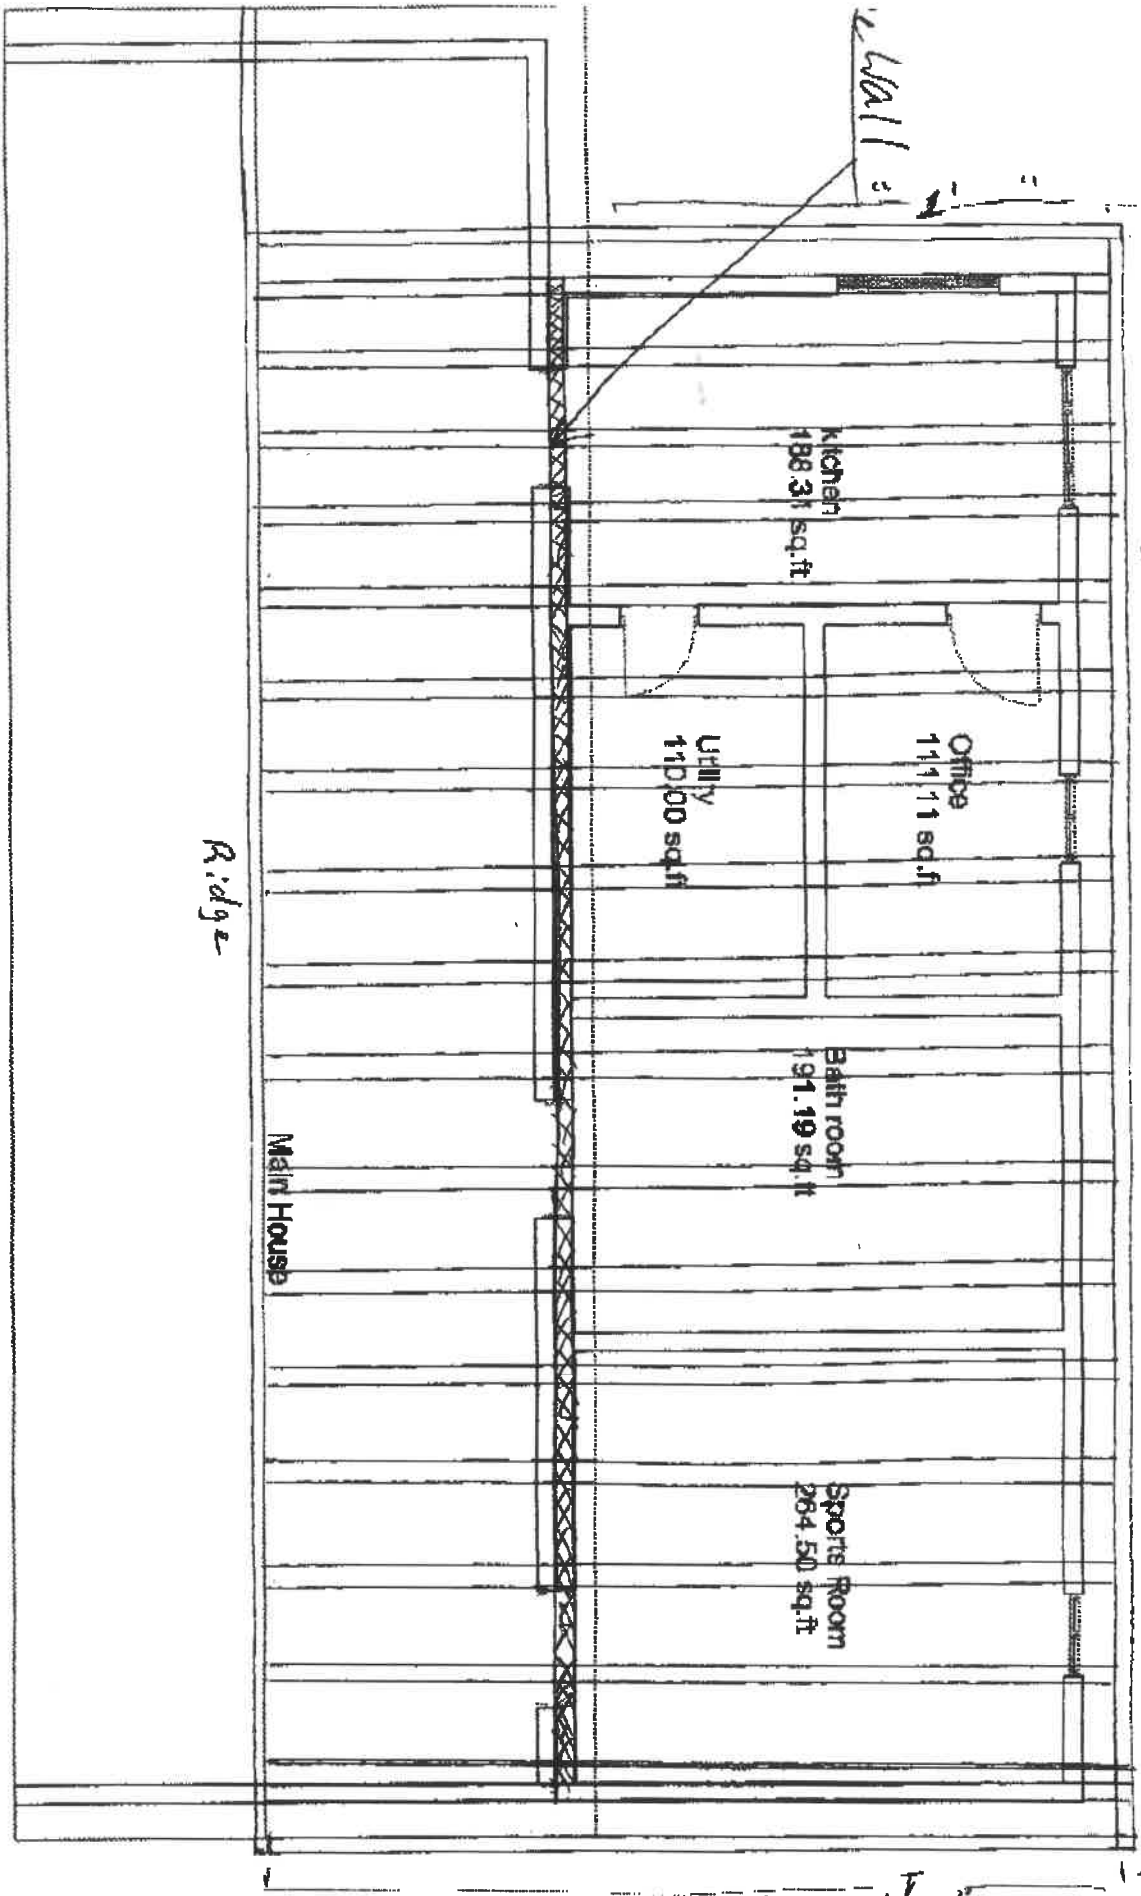

1' over hand Roof

2' x 8'
2' on center