

WATER TAPPING PERMIT  
issued by  
The Napoleon Water Distribution Department  
255 West Riverview Ave. Napoleon, Ohio 43545 Pn. 592-4010


Permit No. W-0301 Issued \_\_\_\_\_ Received of \_\_\_\_\_ (\$ \_\_\_\_\_) .00

(Charge for tapping permit to supply water service to) Lot No. \_\_\_\_\_ Sub Div. \_\_\_\_\_

Street No. \_\_\_\_\_ Tap Size \_\_\_\_\_ " Cost \$ \_\_\_\_\_ .00 Plumber \_\_\_\_\_

Date completed \_\_\_\_\_ Approved by J. E. Montague  
water distribution dept. \_\_\_\_\_ finance director

Name BURT Wilson Size of tap 1" Date 2-13-96 Street and No. 206 W. Barnes  
Old Tap No. 2298 New Tap No. 9605 Size and Kind of Main 4" C.I.P.  
Location of Main North edge of North pavement Depth of Main 4'  
Distance from Hydrant/Valve 51' West of Hydrant #99 Distance to Curb Stop from Corp. 12'

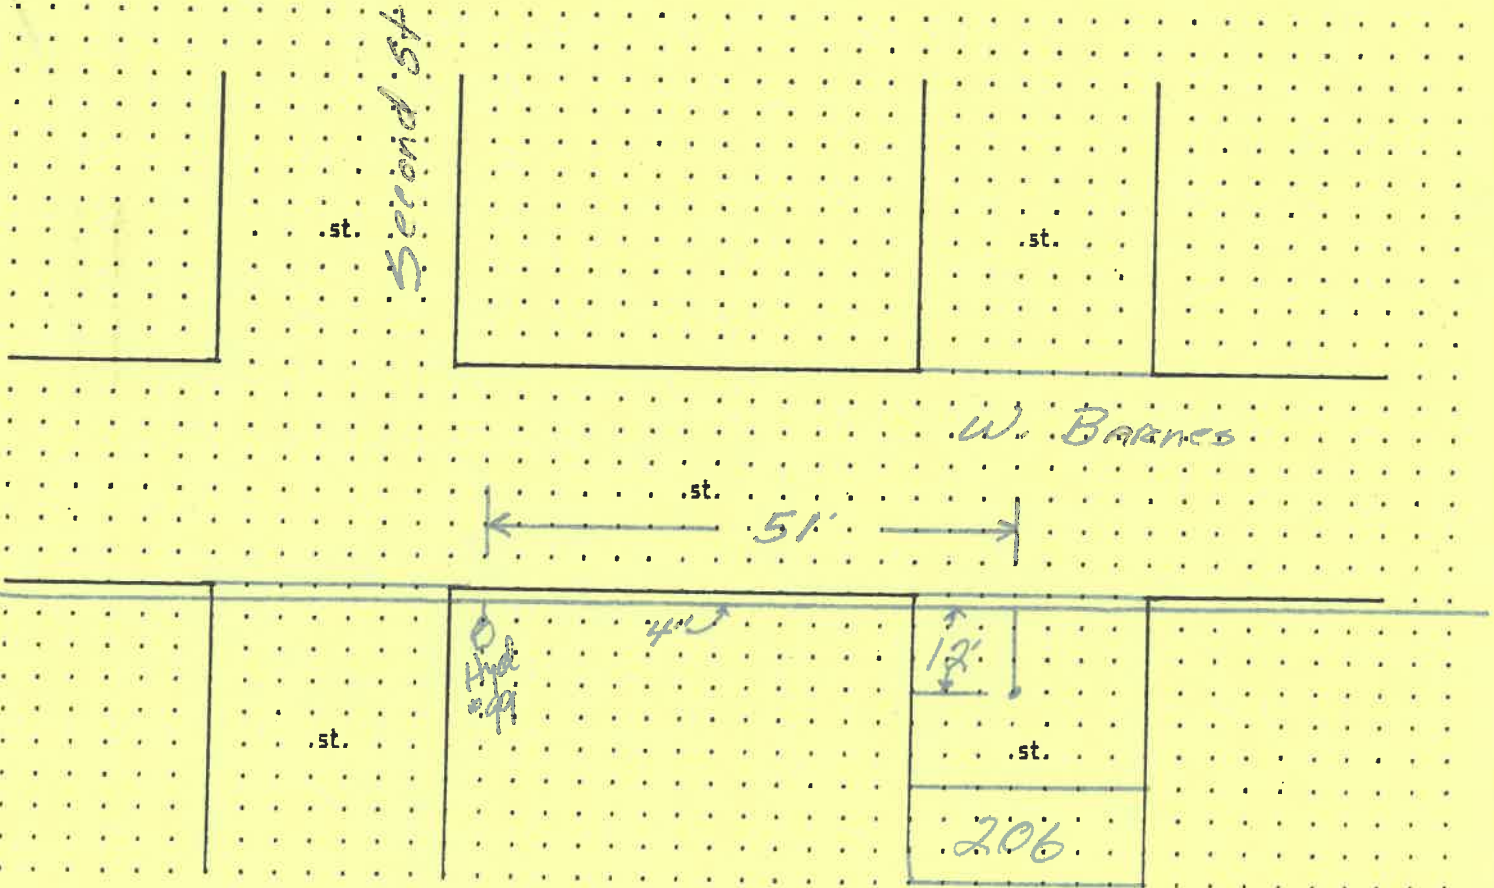

**WATER TAPPING PERMIT**  
issued by  
**The Napoleon Water Distribution Department**  
255 West Riverview Ave. Napoleon, Ohio 43545 Pn. 592-4010

**COMPLETED**

Permit No. W- 0301 Issued \_\_\_\_\_ Received of \_\_\_\_\_ (\$ \_\_\_\_\_) .00

(Charge for tapping permit to supply water service to) Lot No. \_\_\_\_\_ Sub Div. \_\_\_\_\_

Street No. \_\_\_\_\_ Tap Size \_\_\_\_\_ \* Cost \$ \_\_\_\_\_ .00 Plumber \_\_\_\_\_

Date completed \_\_\_\_\_ Approved by J. E. Mouton  
water distribution dept. \_\_\_\_\_ finance director

Name Burt Wilson Size of tap 1" Date 2-13-96 Street and No. 206 W. Barnes

Old Tap No. 2298 New Tap No. 9605 Size and Kind of Main 4" C.I.P.

Location of Main North edge of North pavement Depth of Main 4'

Distance from Hydrant/Valve 51' West of Hydrant '99 Distance to Curb Stop from Corp. 12'

