


319 WEST BARNES AVENUE

2015

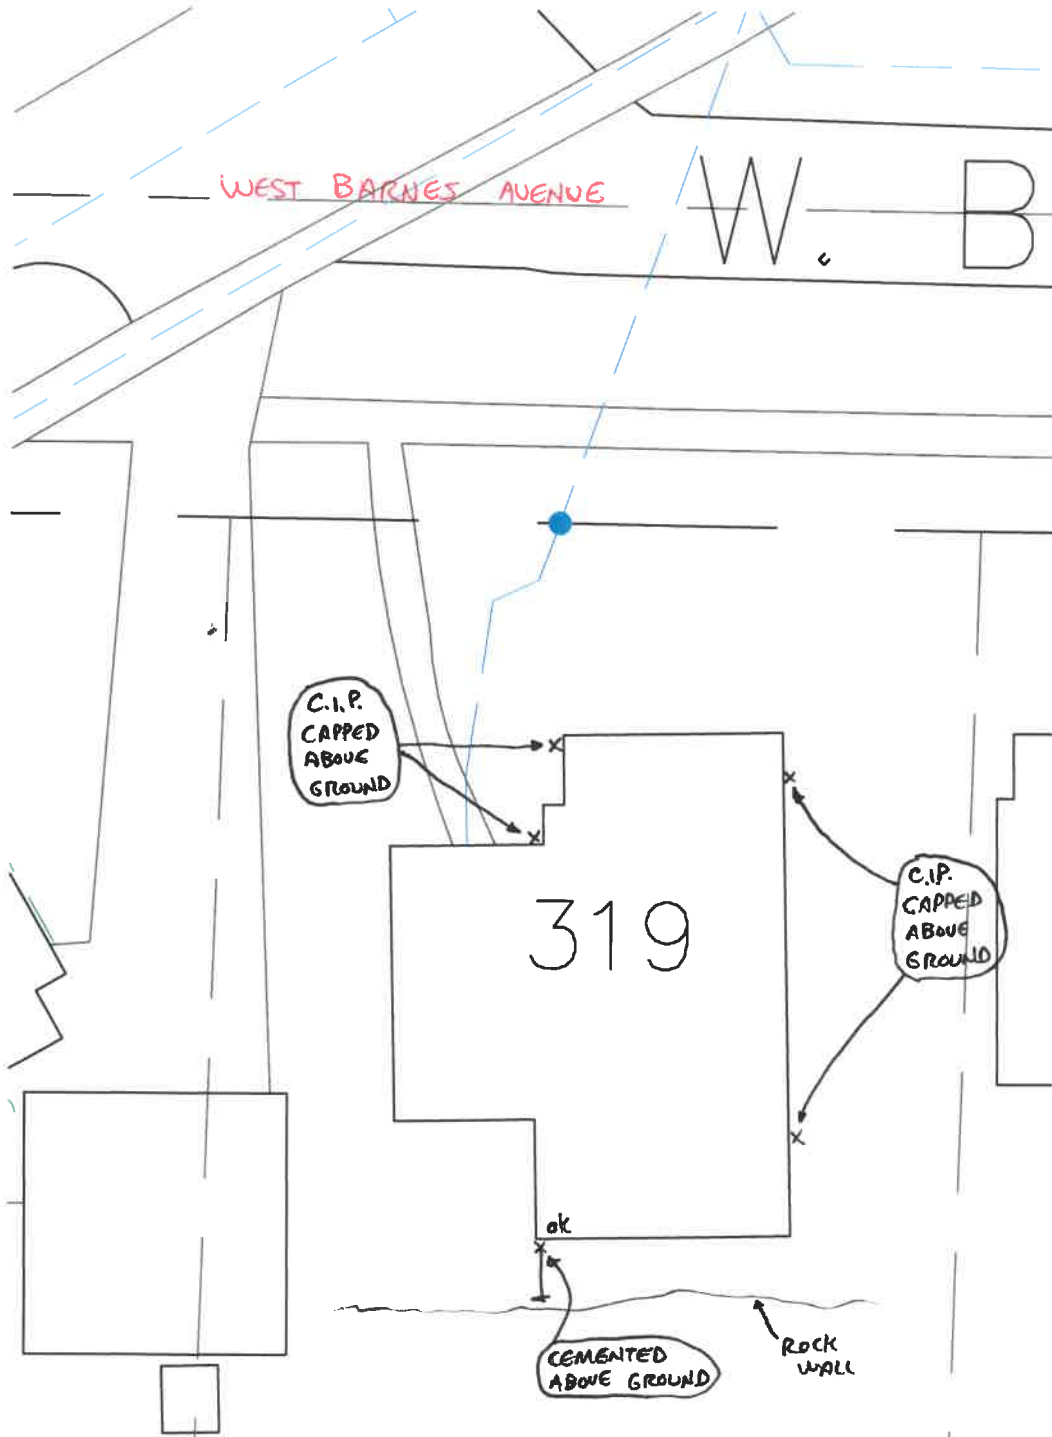

Investigation of illegal sewer connections revealed five (5) illegal connections. All downspouts have been corrected and are in compliance at this time.

SCANNED