




1"=20'

J. Hillis

8-2-22

Insp. By: A. Debl

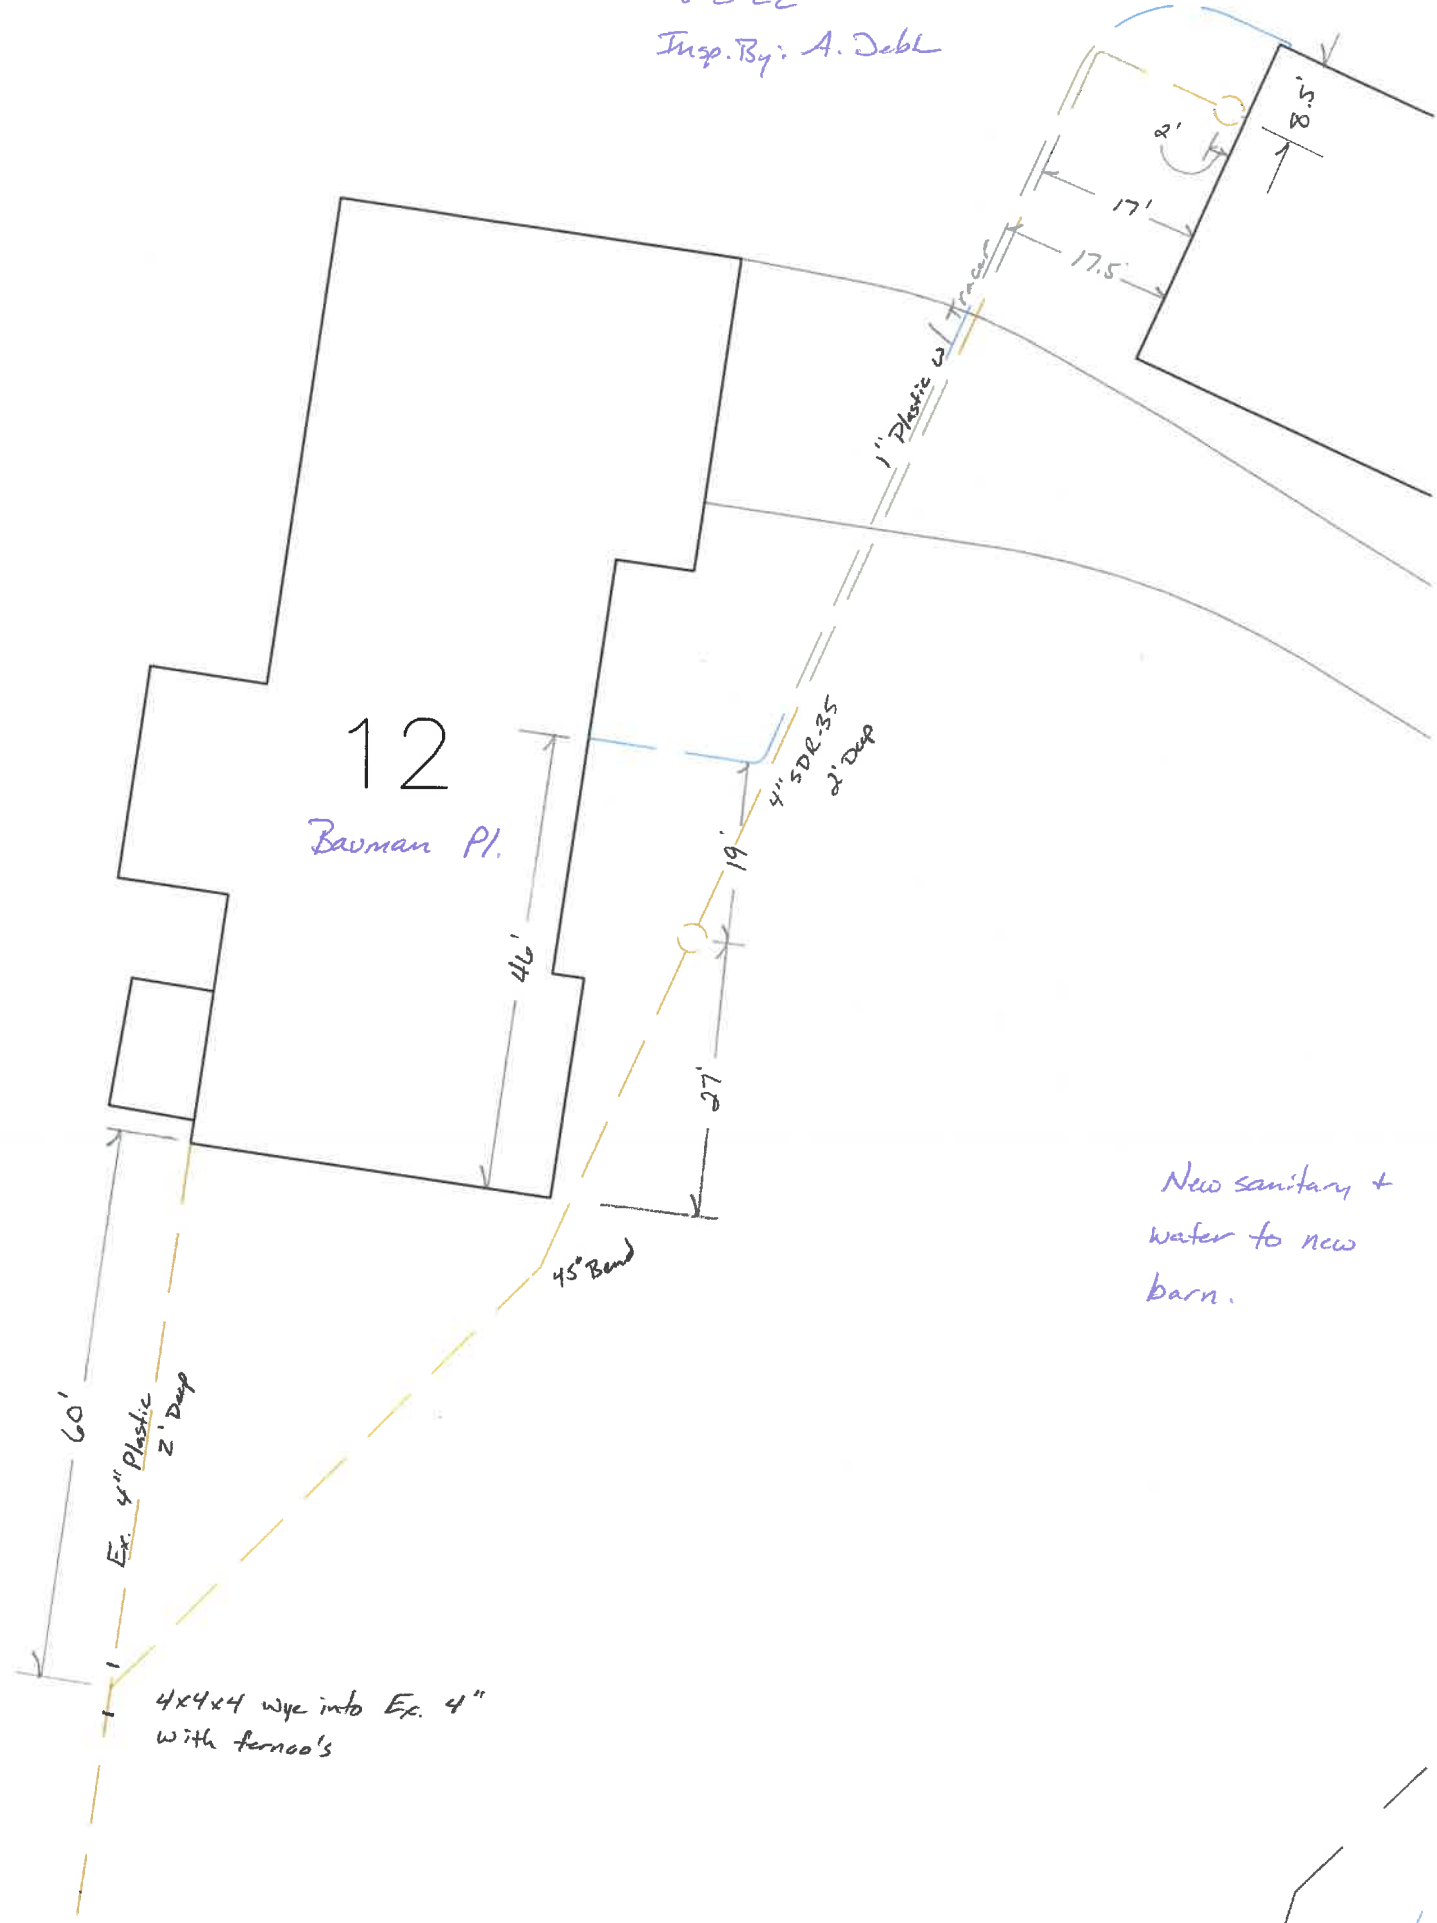

New sanitary +  
water to new  
barn.