

RECEIVED

JAN 4 1977


CITY OF NAPOLEON BUILDING DEPT.
BY: *[Signature]*

CITY OF NAPOLEON BUILDING DEPT.
Plan Approval
By: *[Signature]* Date: 1/4/77


WITH ADDENDUM

OTTO BOSTELMAN RESIDENCE #2 BAUMAN PLACE NAPOLEON OHIO		
SCALE:	APPROVED BY:	DRAWN BY:
DATE:		REVISED:
FORT CONSTRUCTION CO TOLEDO OHIO GENERAL CONTRACTORS		DRAWING NUMBER
20'x28' FINISHED ROOM ADDN		FR-136

PRESENT STRUCTURE

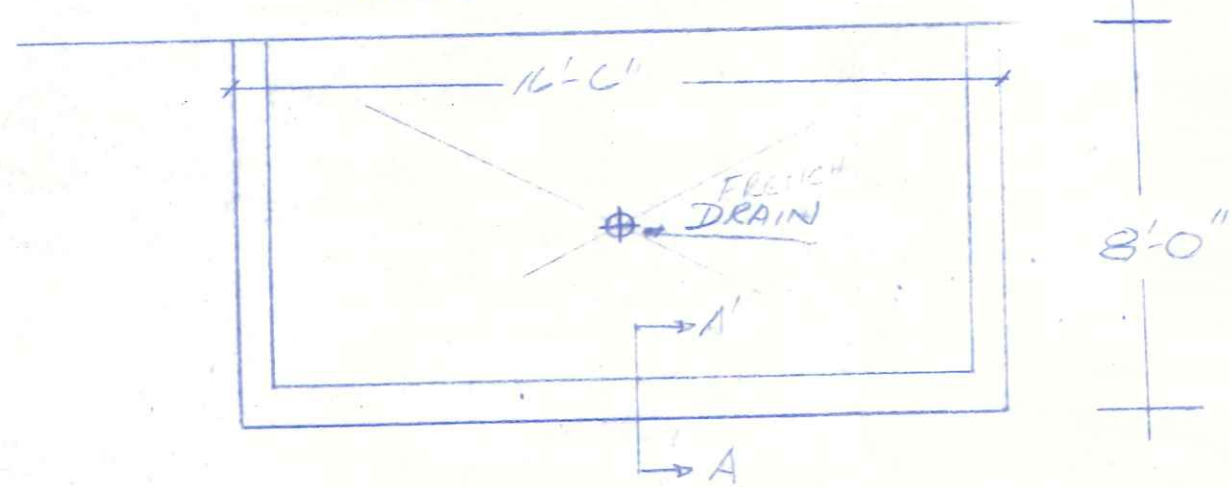


FOUNDATION
SCALE 1/4"=1'

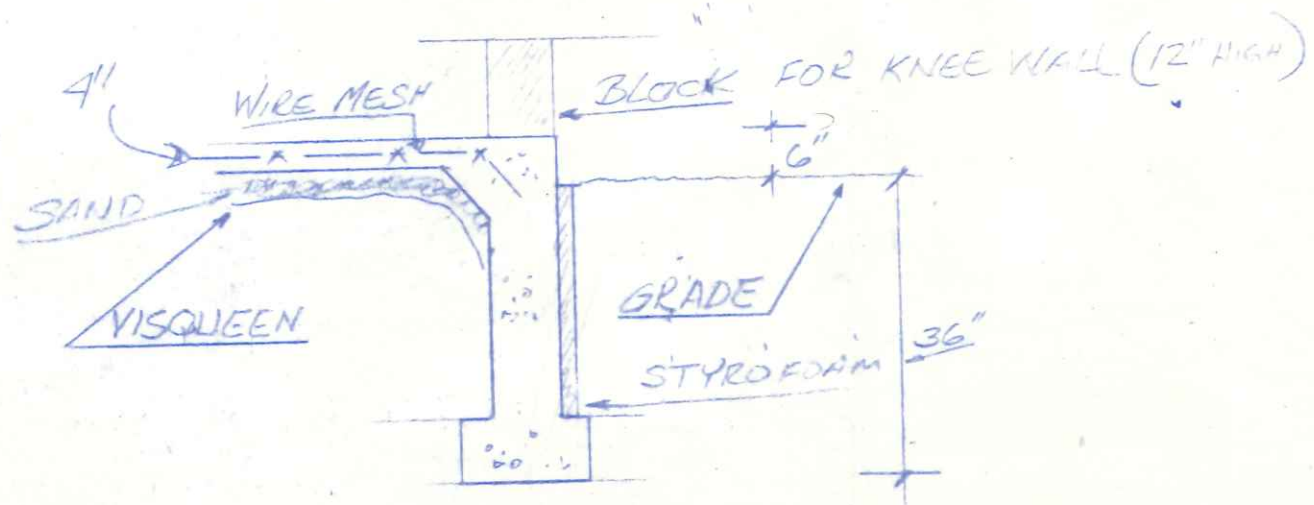


SECTION A-A
SCALE 1/2"=1'

NOTE
SEE PAMPHLET
FOR DETAILS

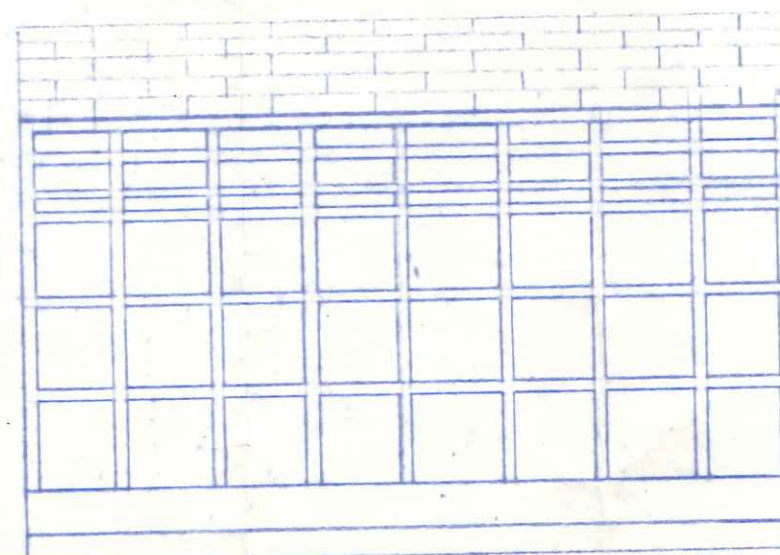

FRONT
SCALE 1/4"=1'

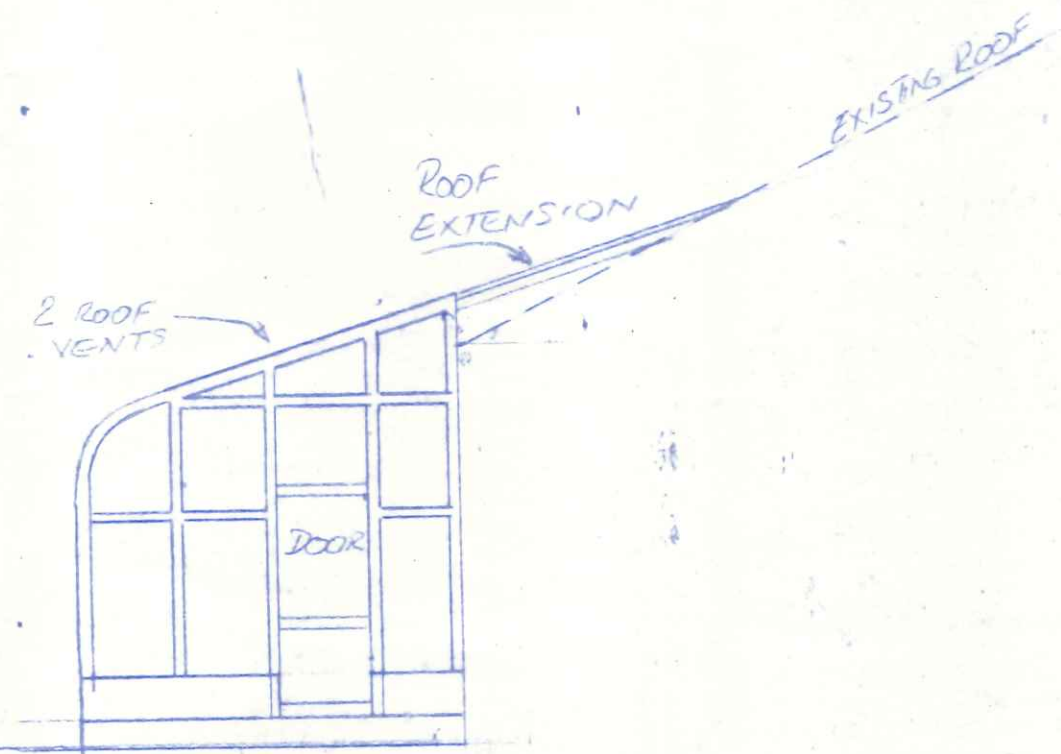

R. SIDE
SCALE 1/4"=1'
R. SIDE IS THE SAME AS L. SIDE. BUT NO DOOR

M-13
SUN BUILDERS

Robert

CITY OF NAPOLEON
BUILDING DEPT.
Plan Approval
By R. J. [Signature] Date 5/10/81