


6" ADS N-12 PERF
 #8 AGG BEDDING
 NATIVE BACKFILL EXCEPT
 FILL TRENCH TO TOP
 WITH #8 AGG AT
 PROBLEM DRAINAGE
 AREAS.

TRENCH DETAIL

PRIVATE STORM
 DRAINAGE - NOT
 TO BE MAINTAIN
 BY CITY.

J.R.K.

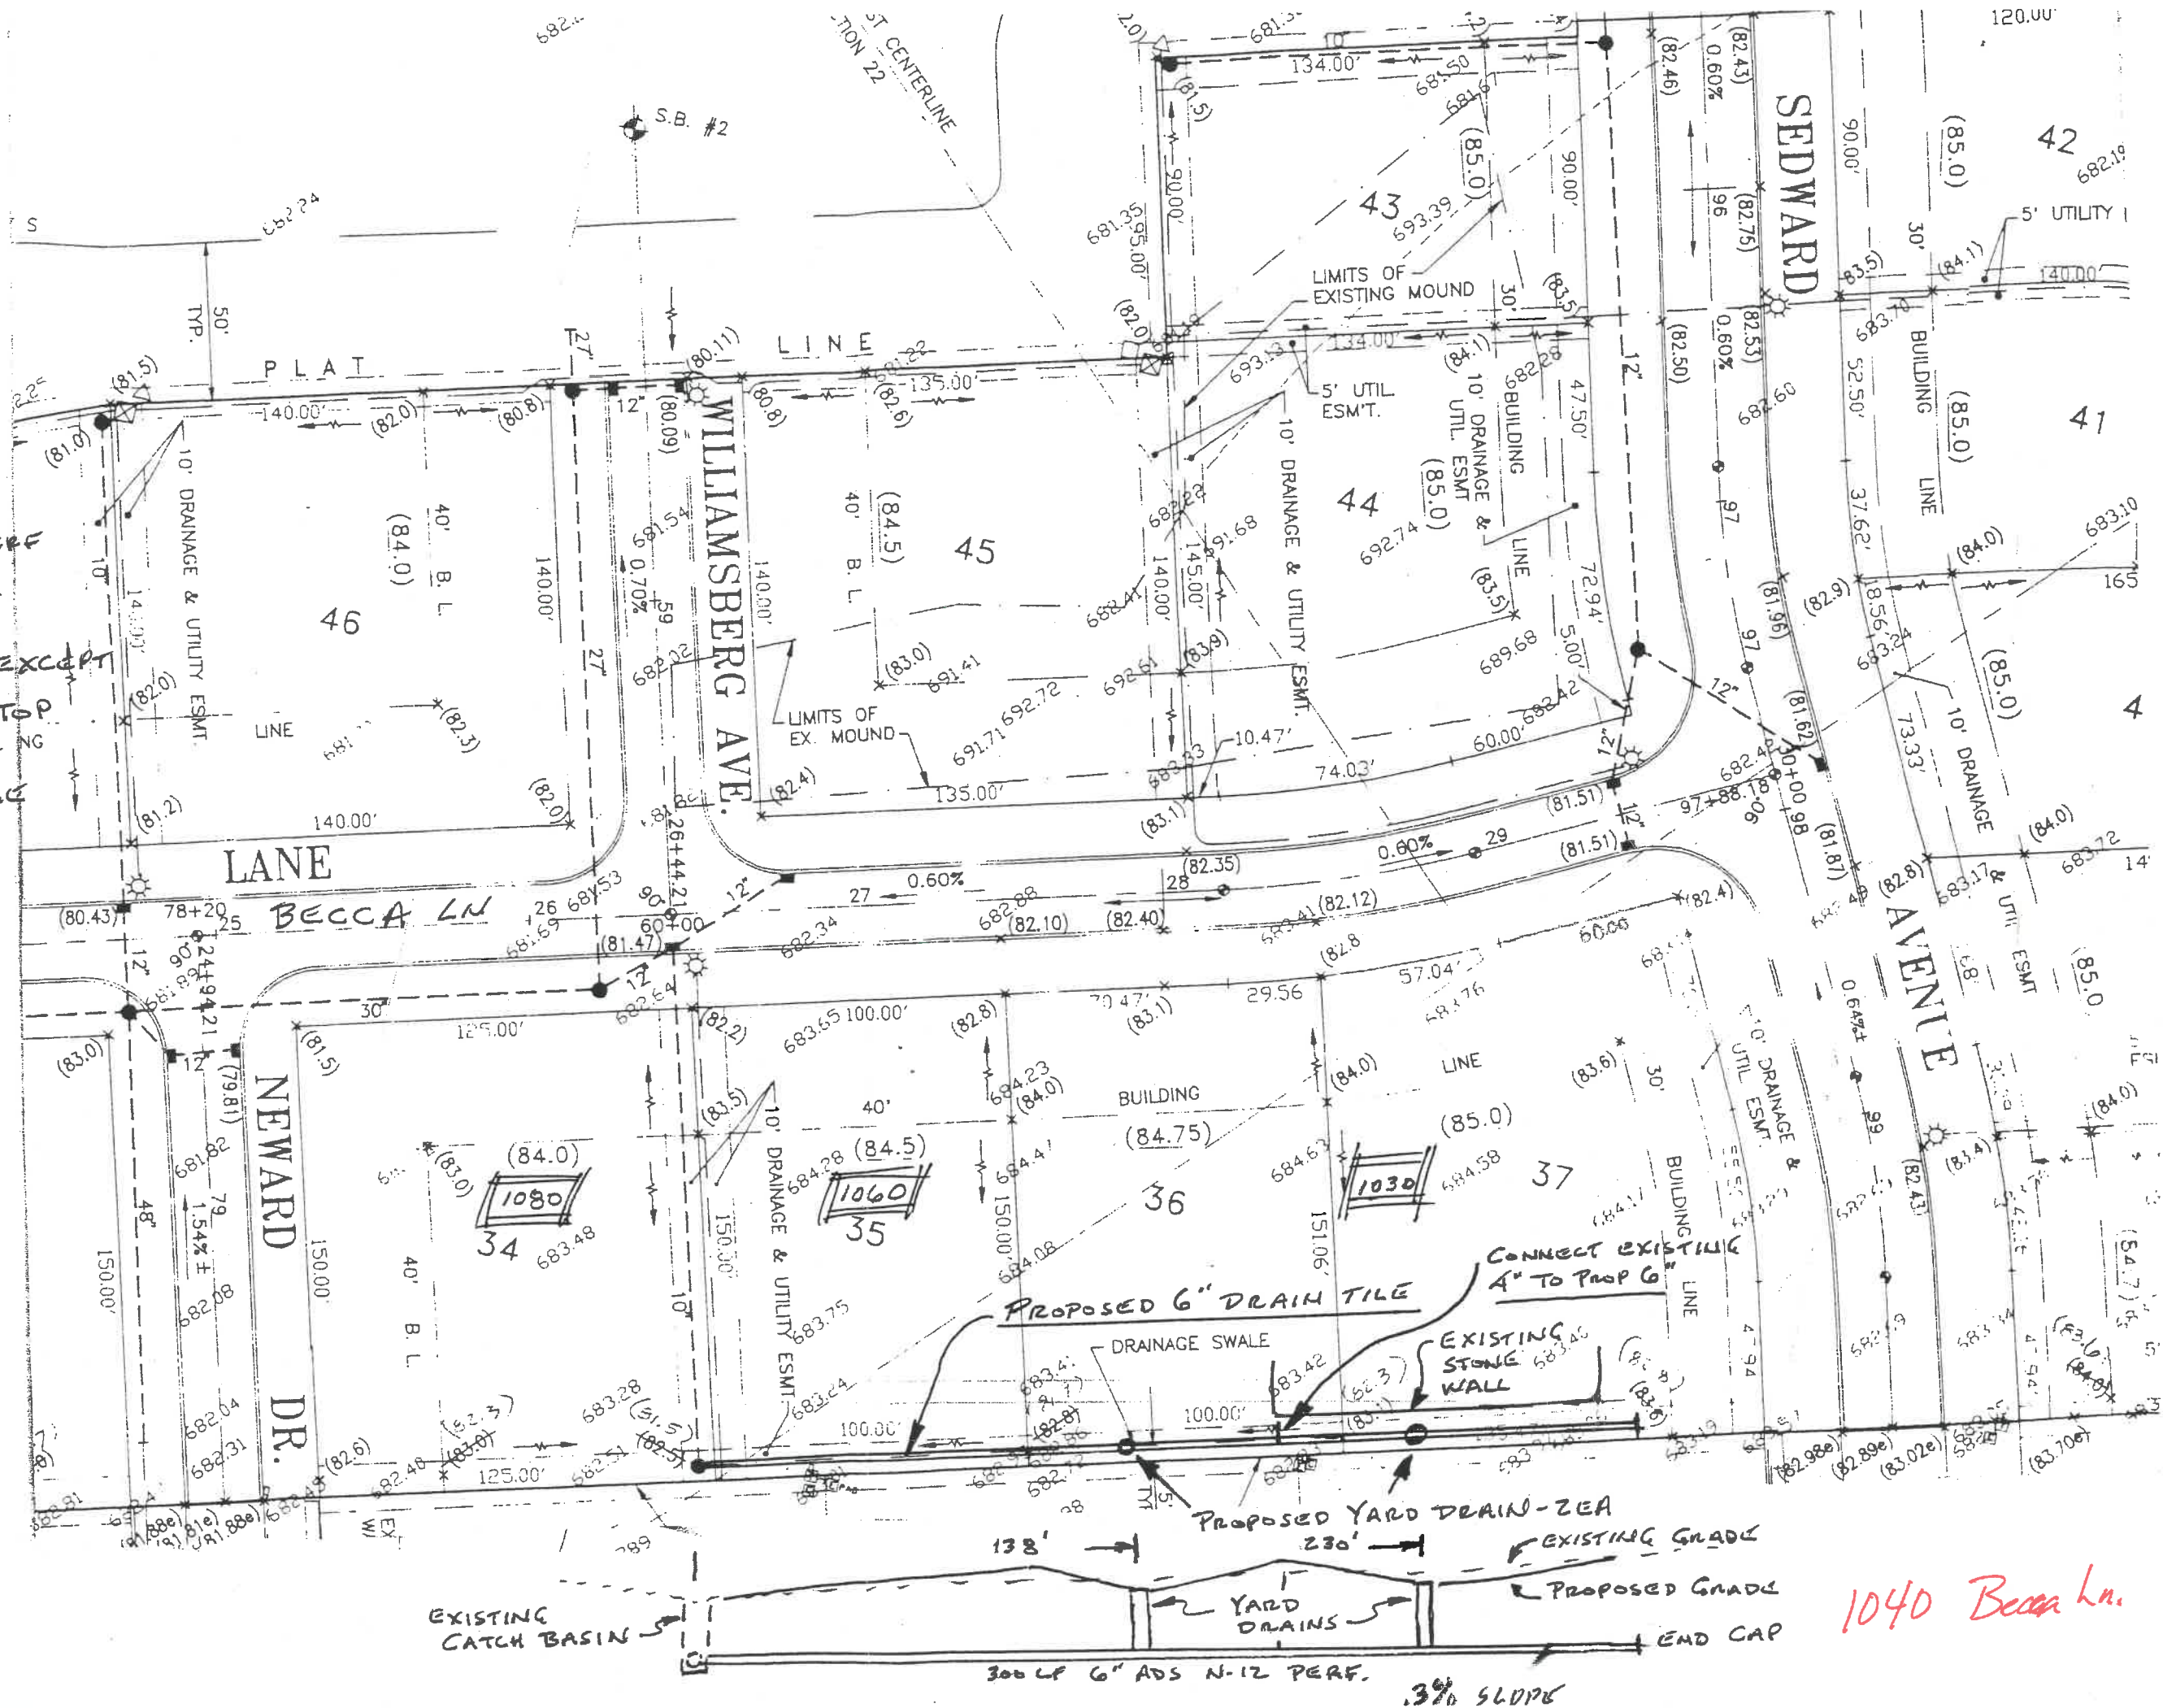

1040 Becca Ln.

