




1060 Becca

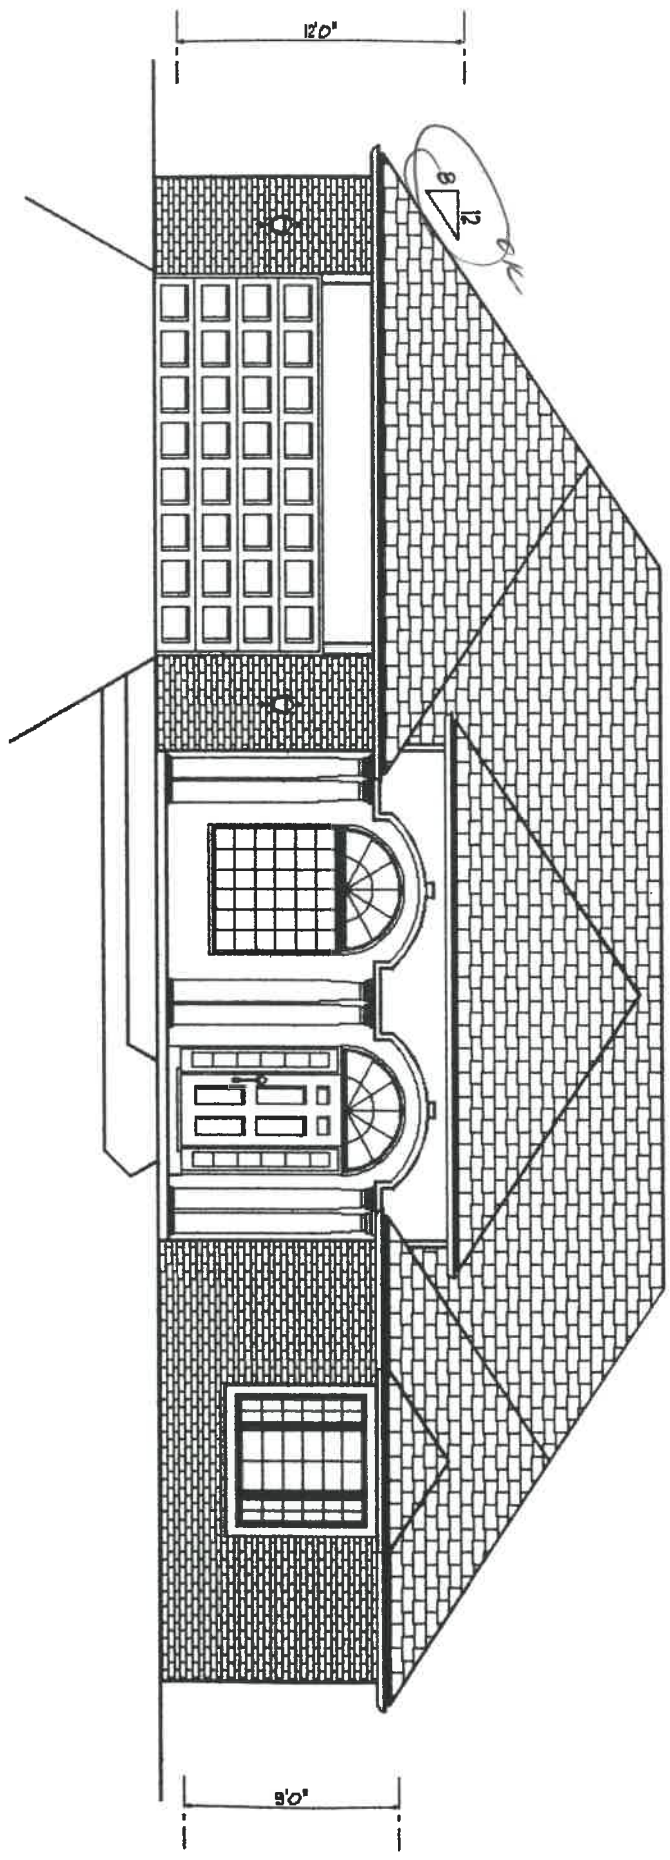


8/09/99 Approved Jimin Cable AEC

Kentley (Mary) Zolotar
(Nicole Brunell)

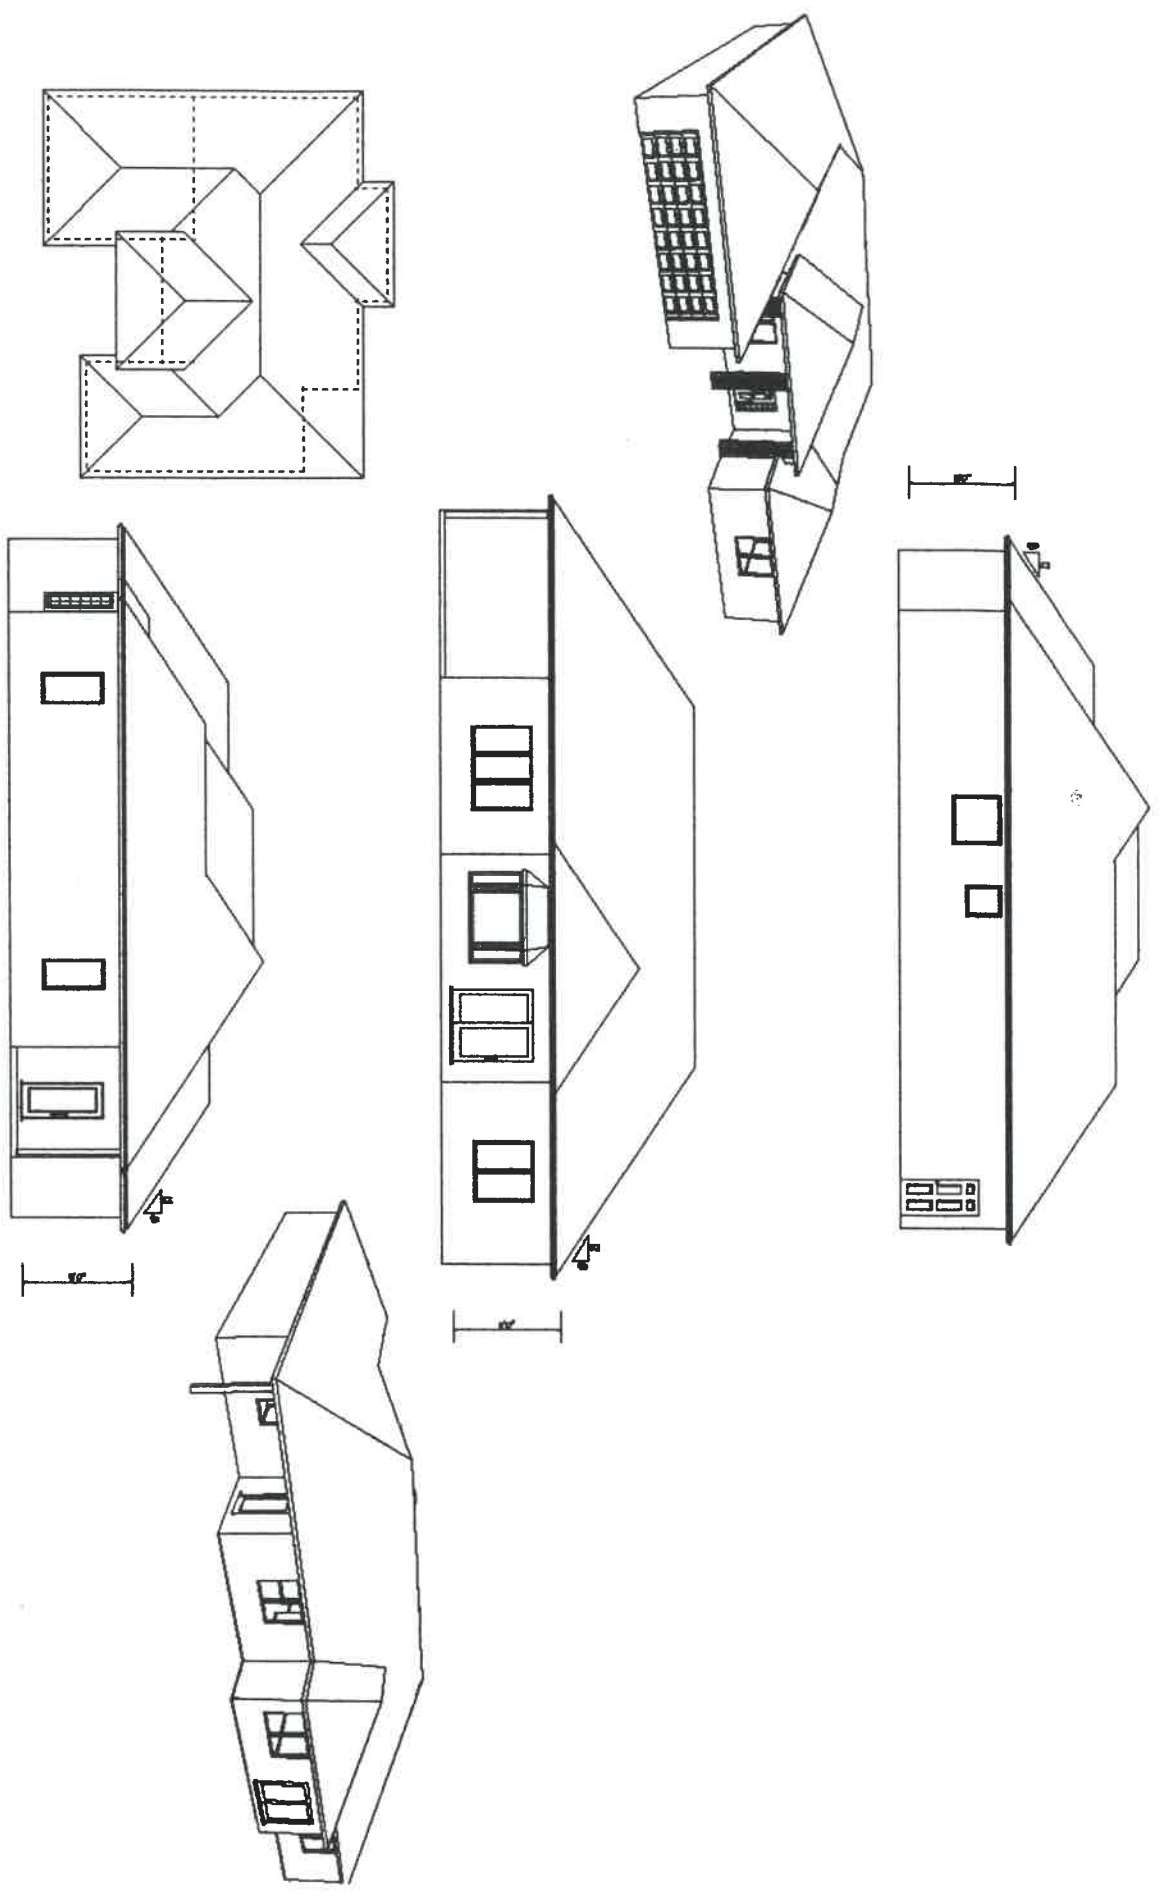

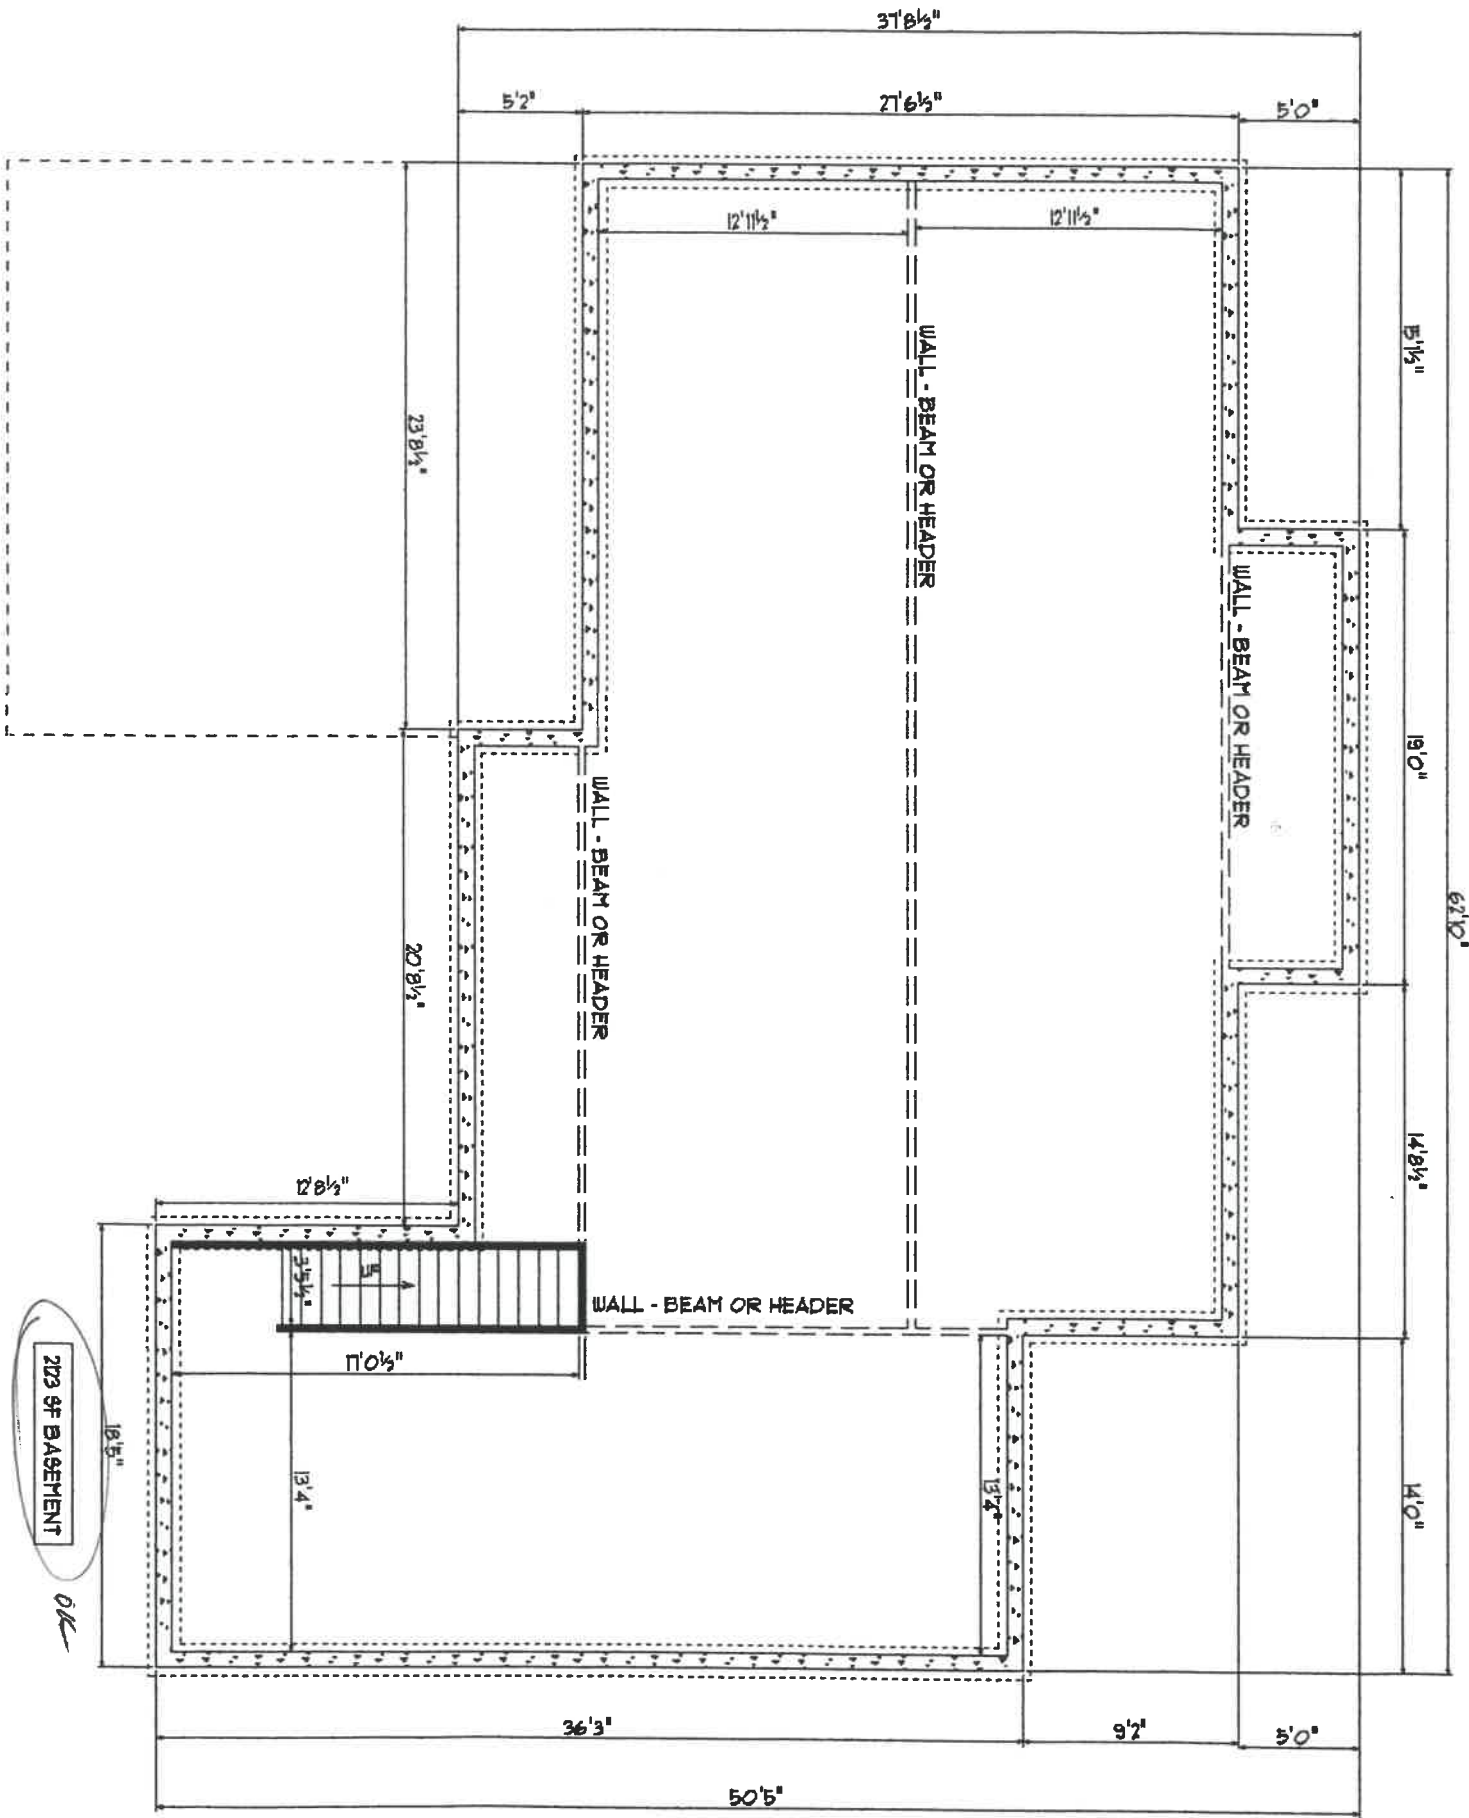

203 9F BASEMENT
OK

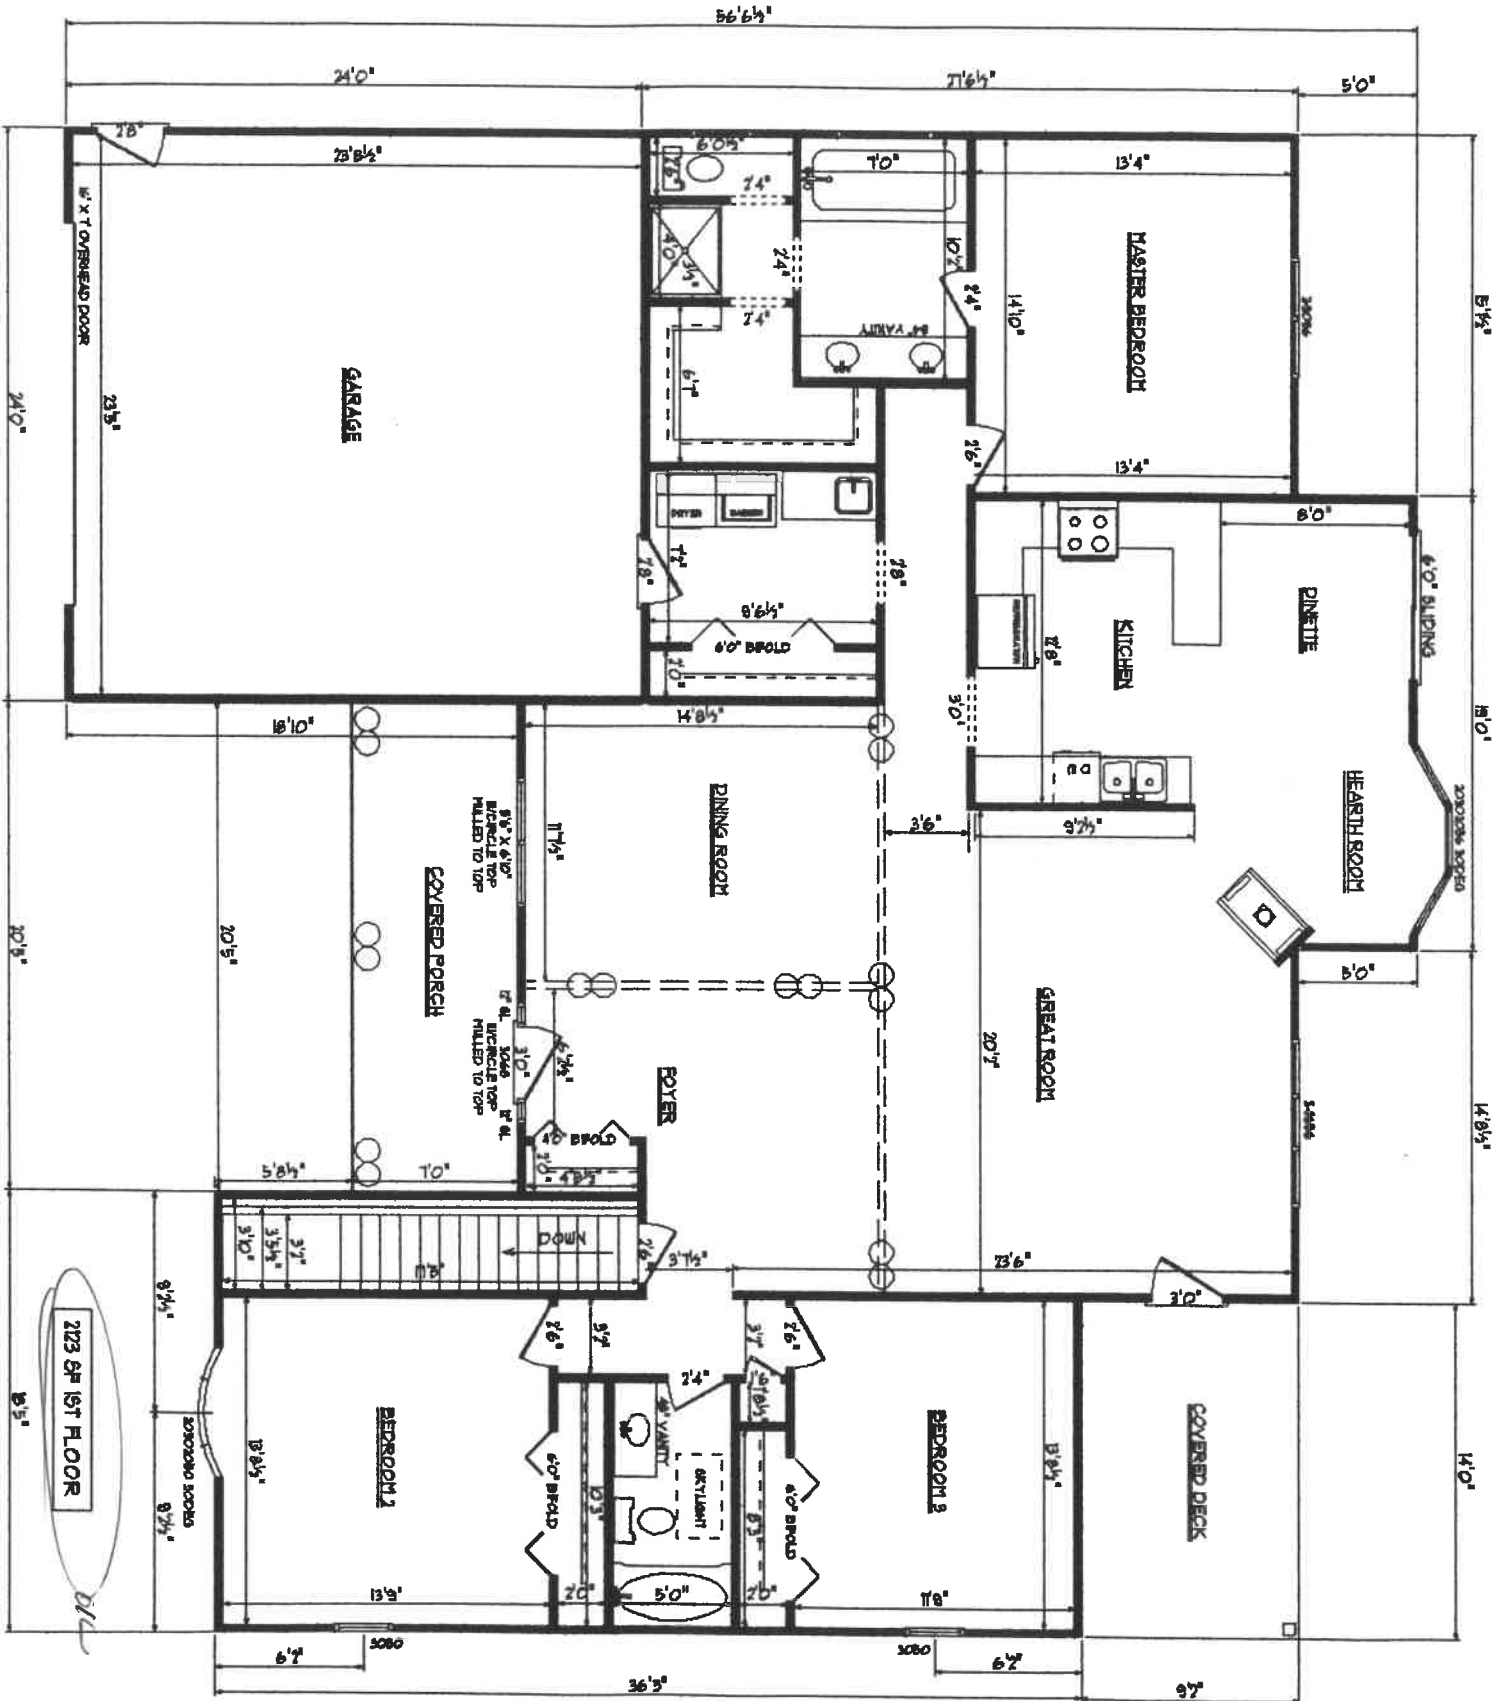

House will be brick (white) with drivit on the porch. The trim will be gray/taupe color. The covered porch on the back will be screened in. The enclosed picture is the way the house should look from the front.