


DATE: 11-22-11  
INSTALLED BY: KIM MOORE PLUMBING/JA HILLIS  
INSPECTED BY: MARTY CROSSLAND

1" = 20'

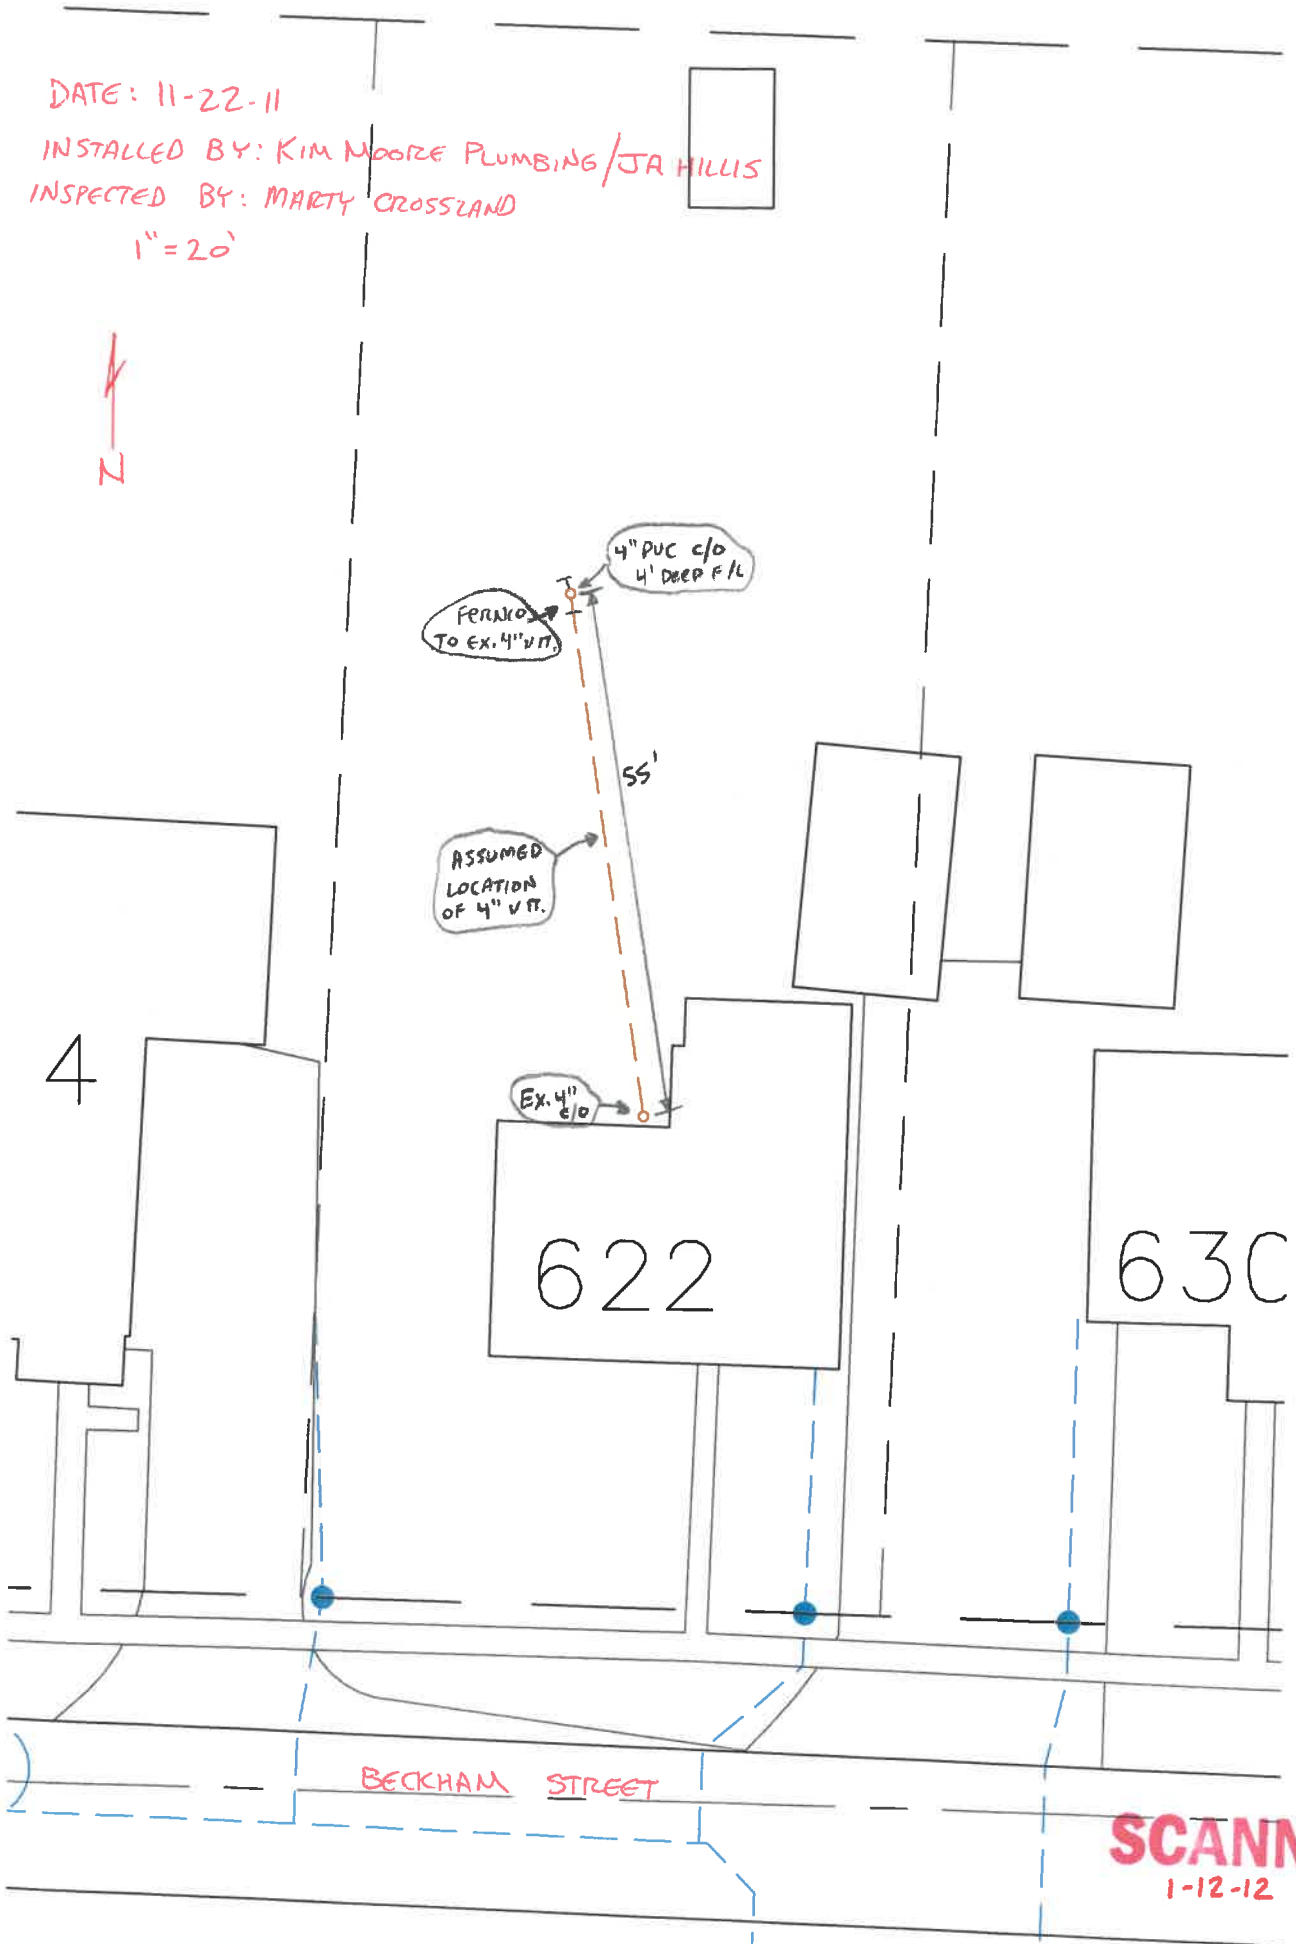

**SCANNED**  
1-12-12